

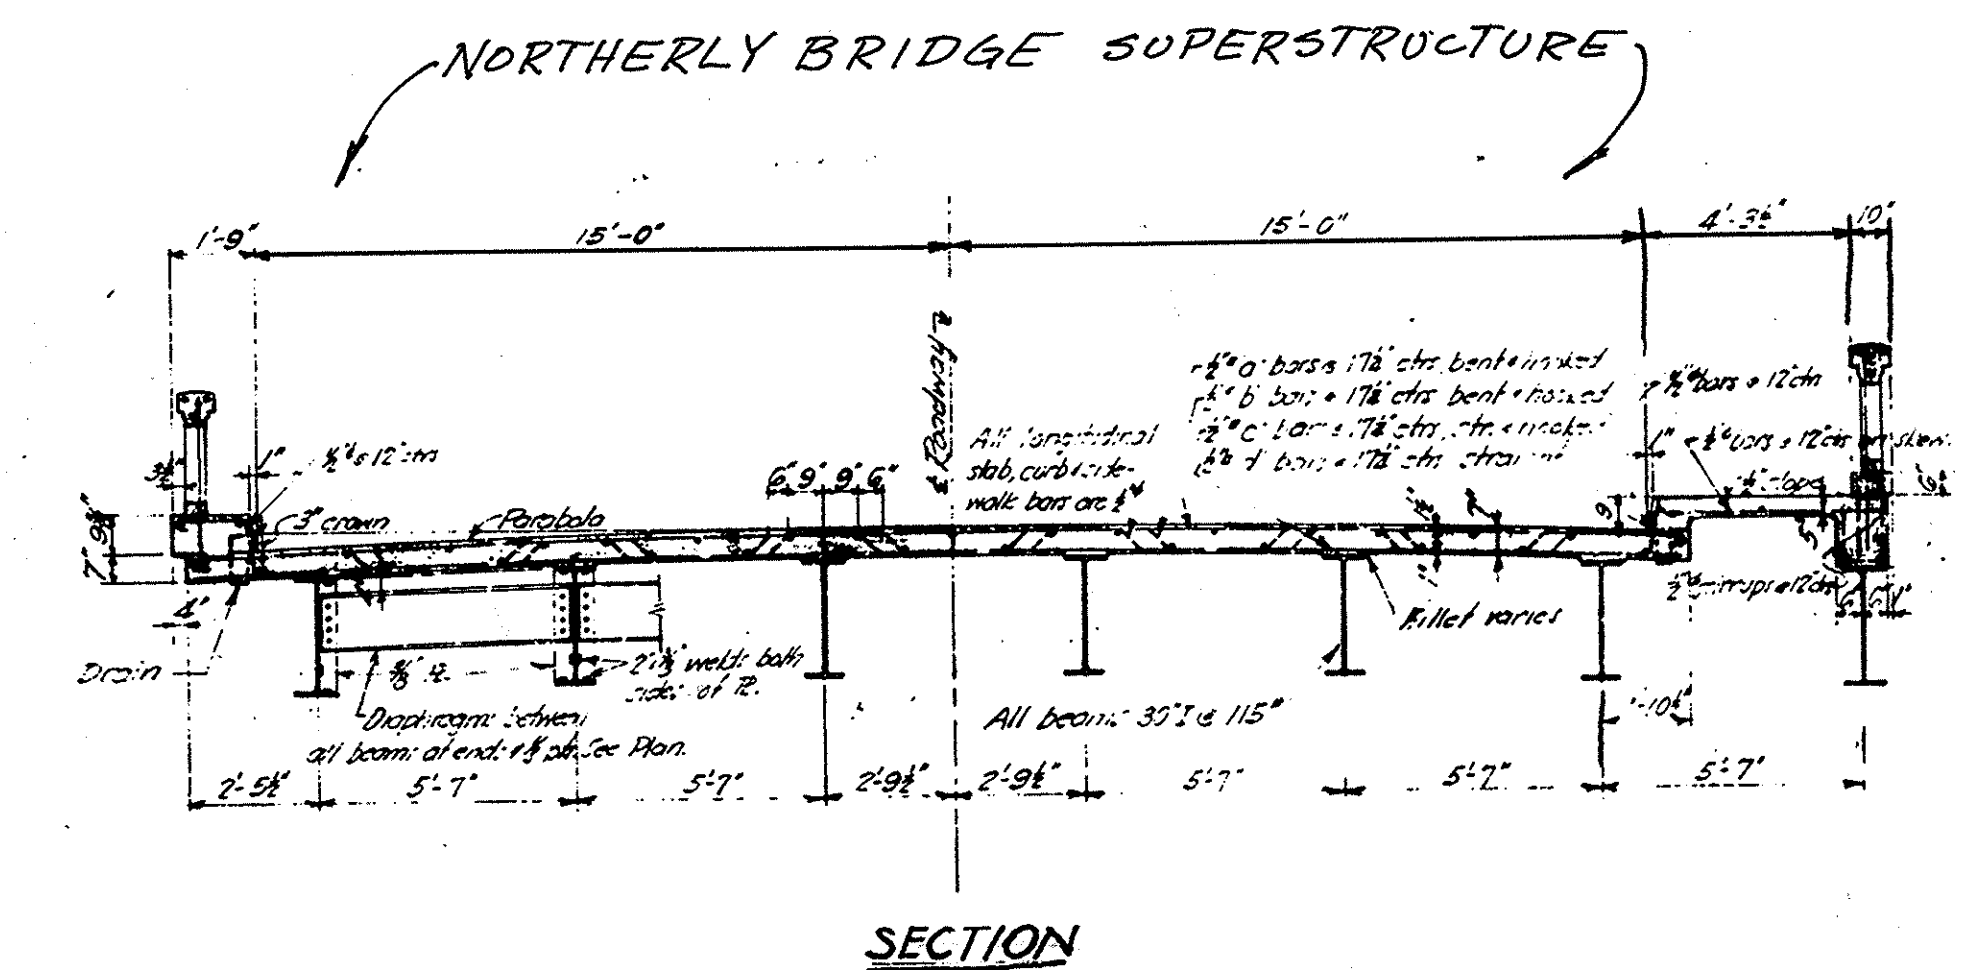
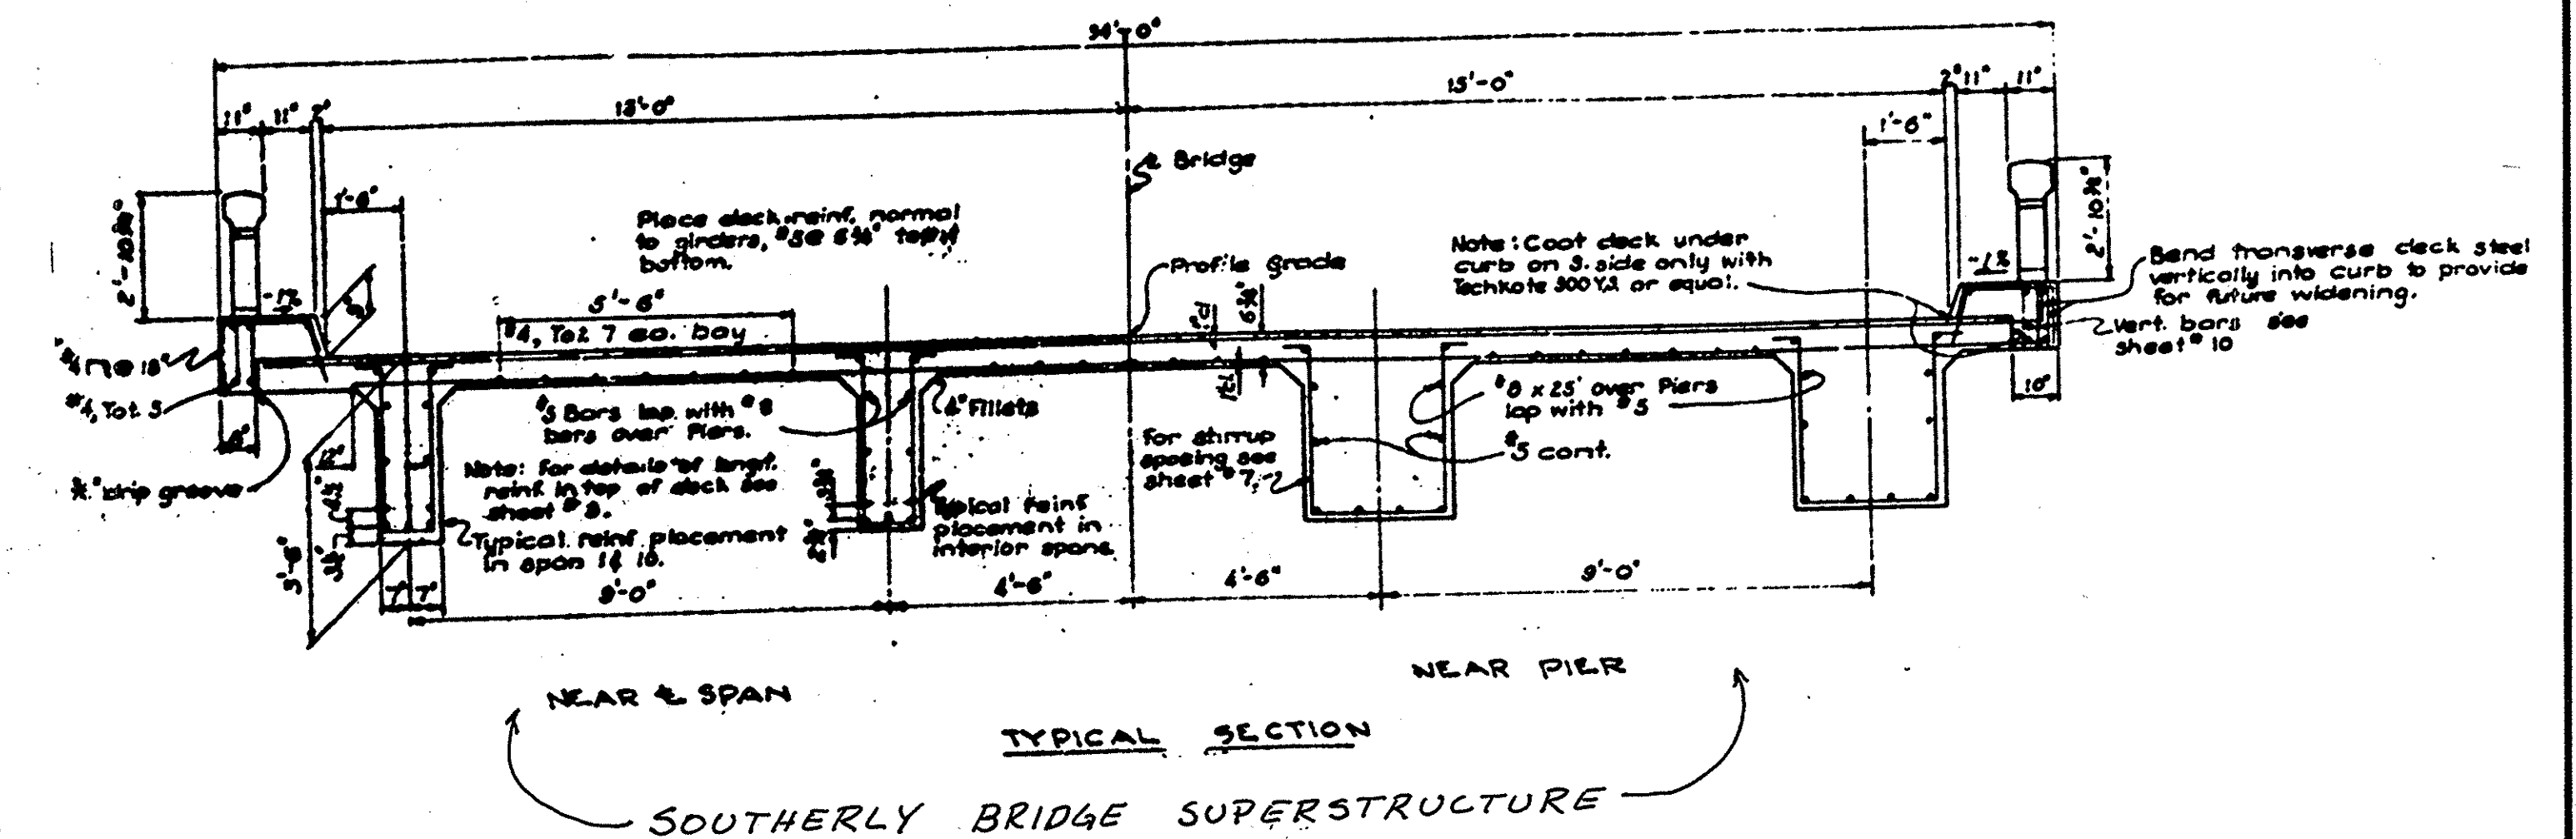
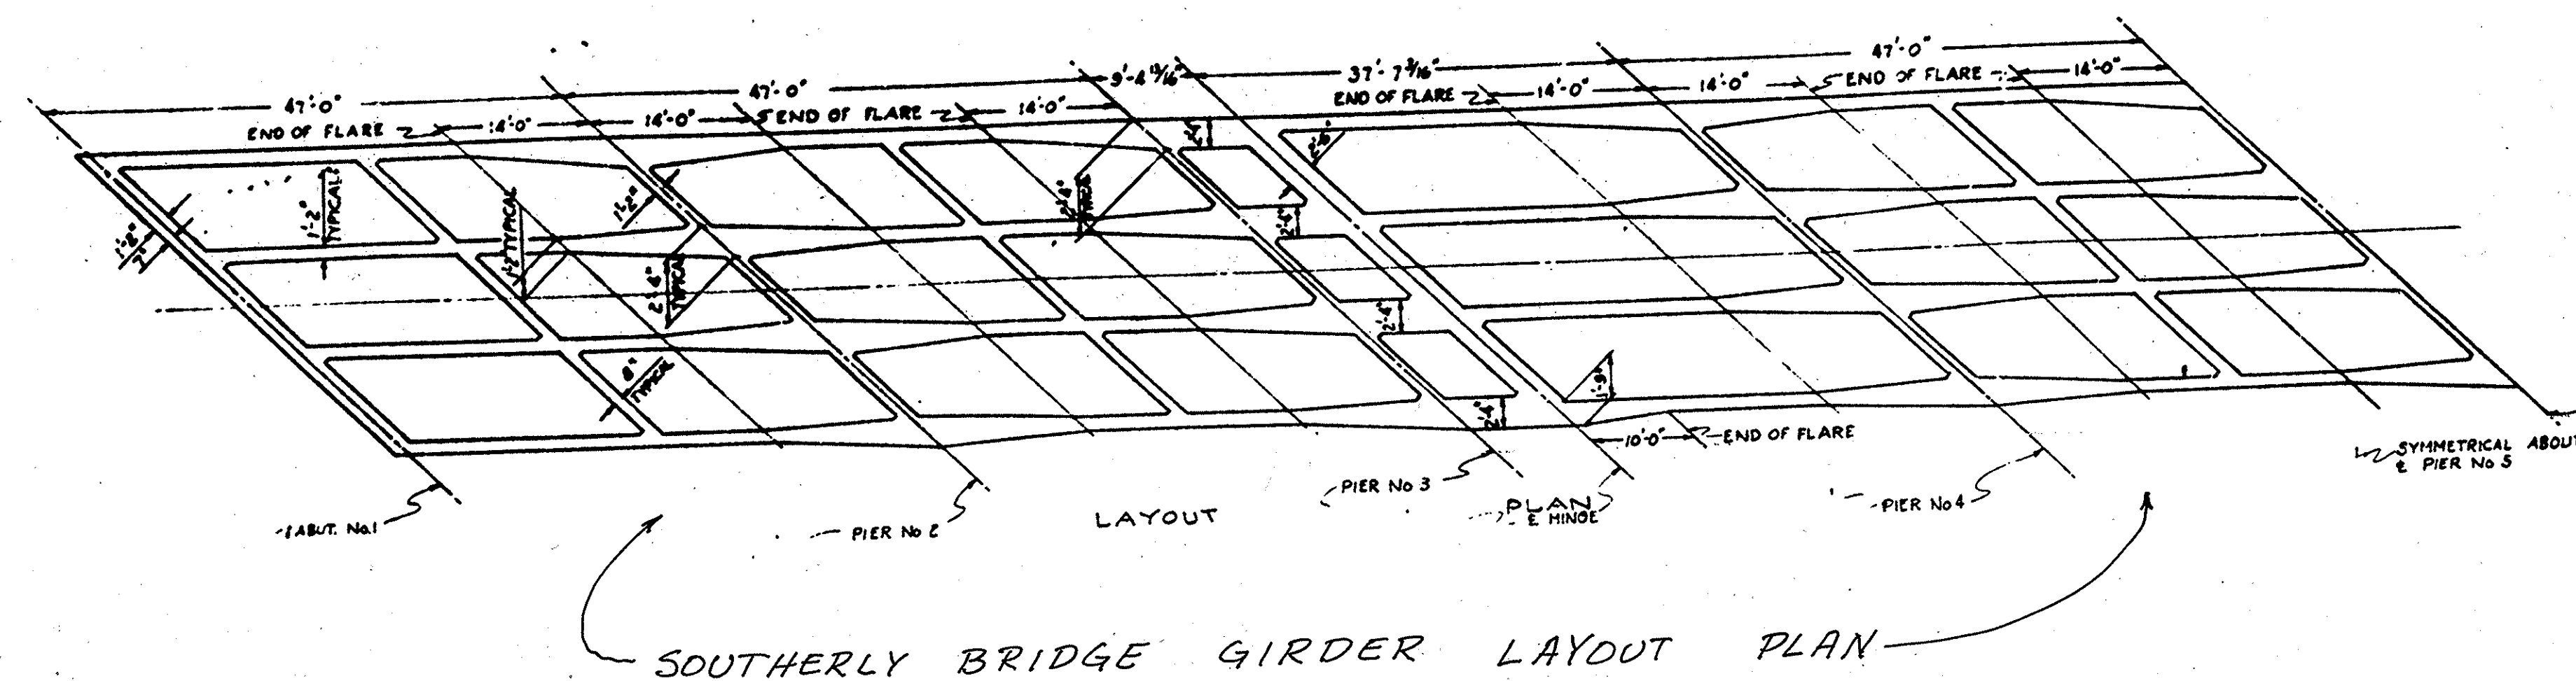


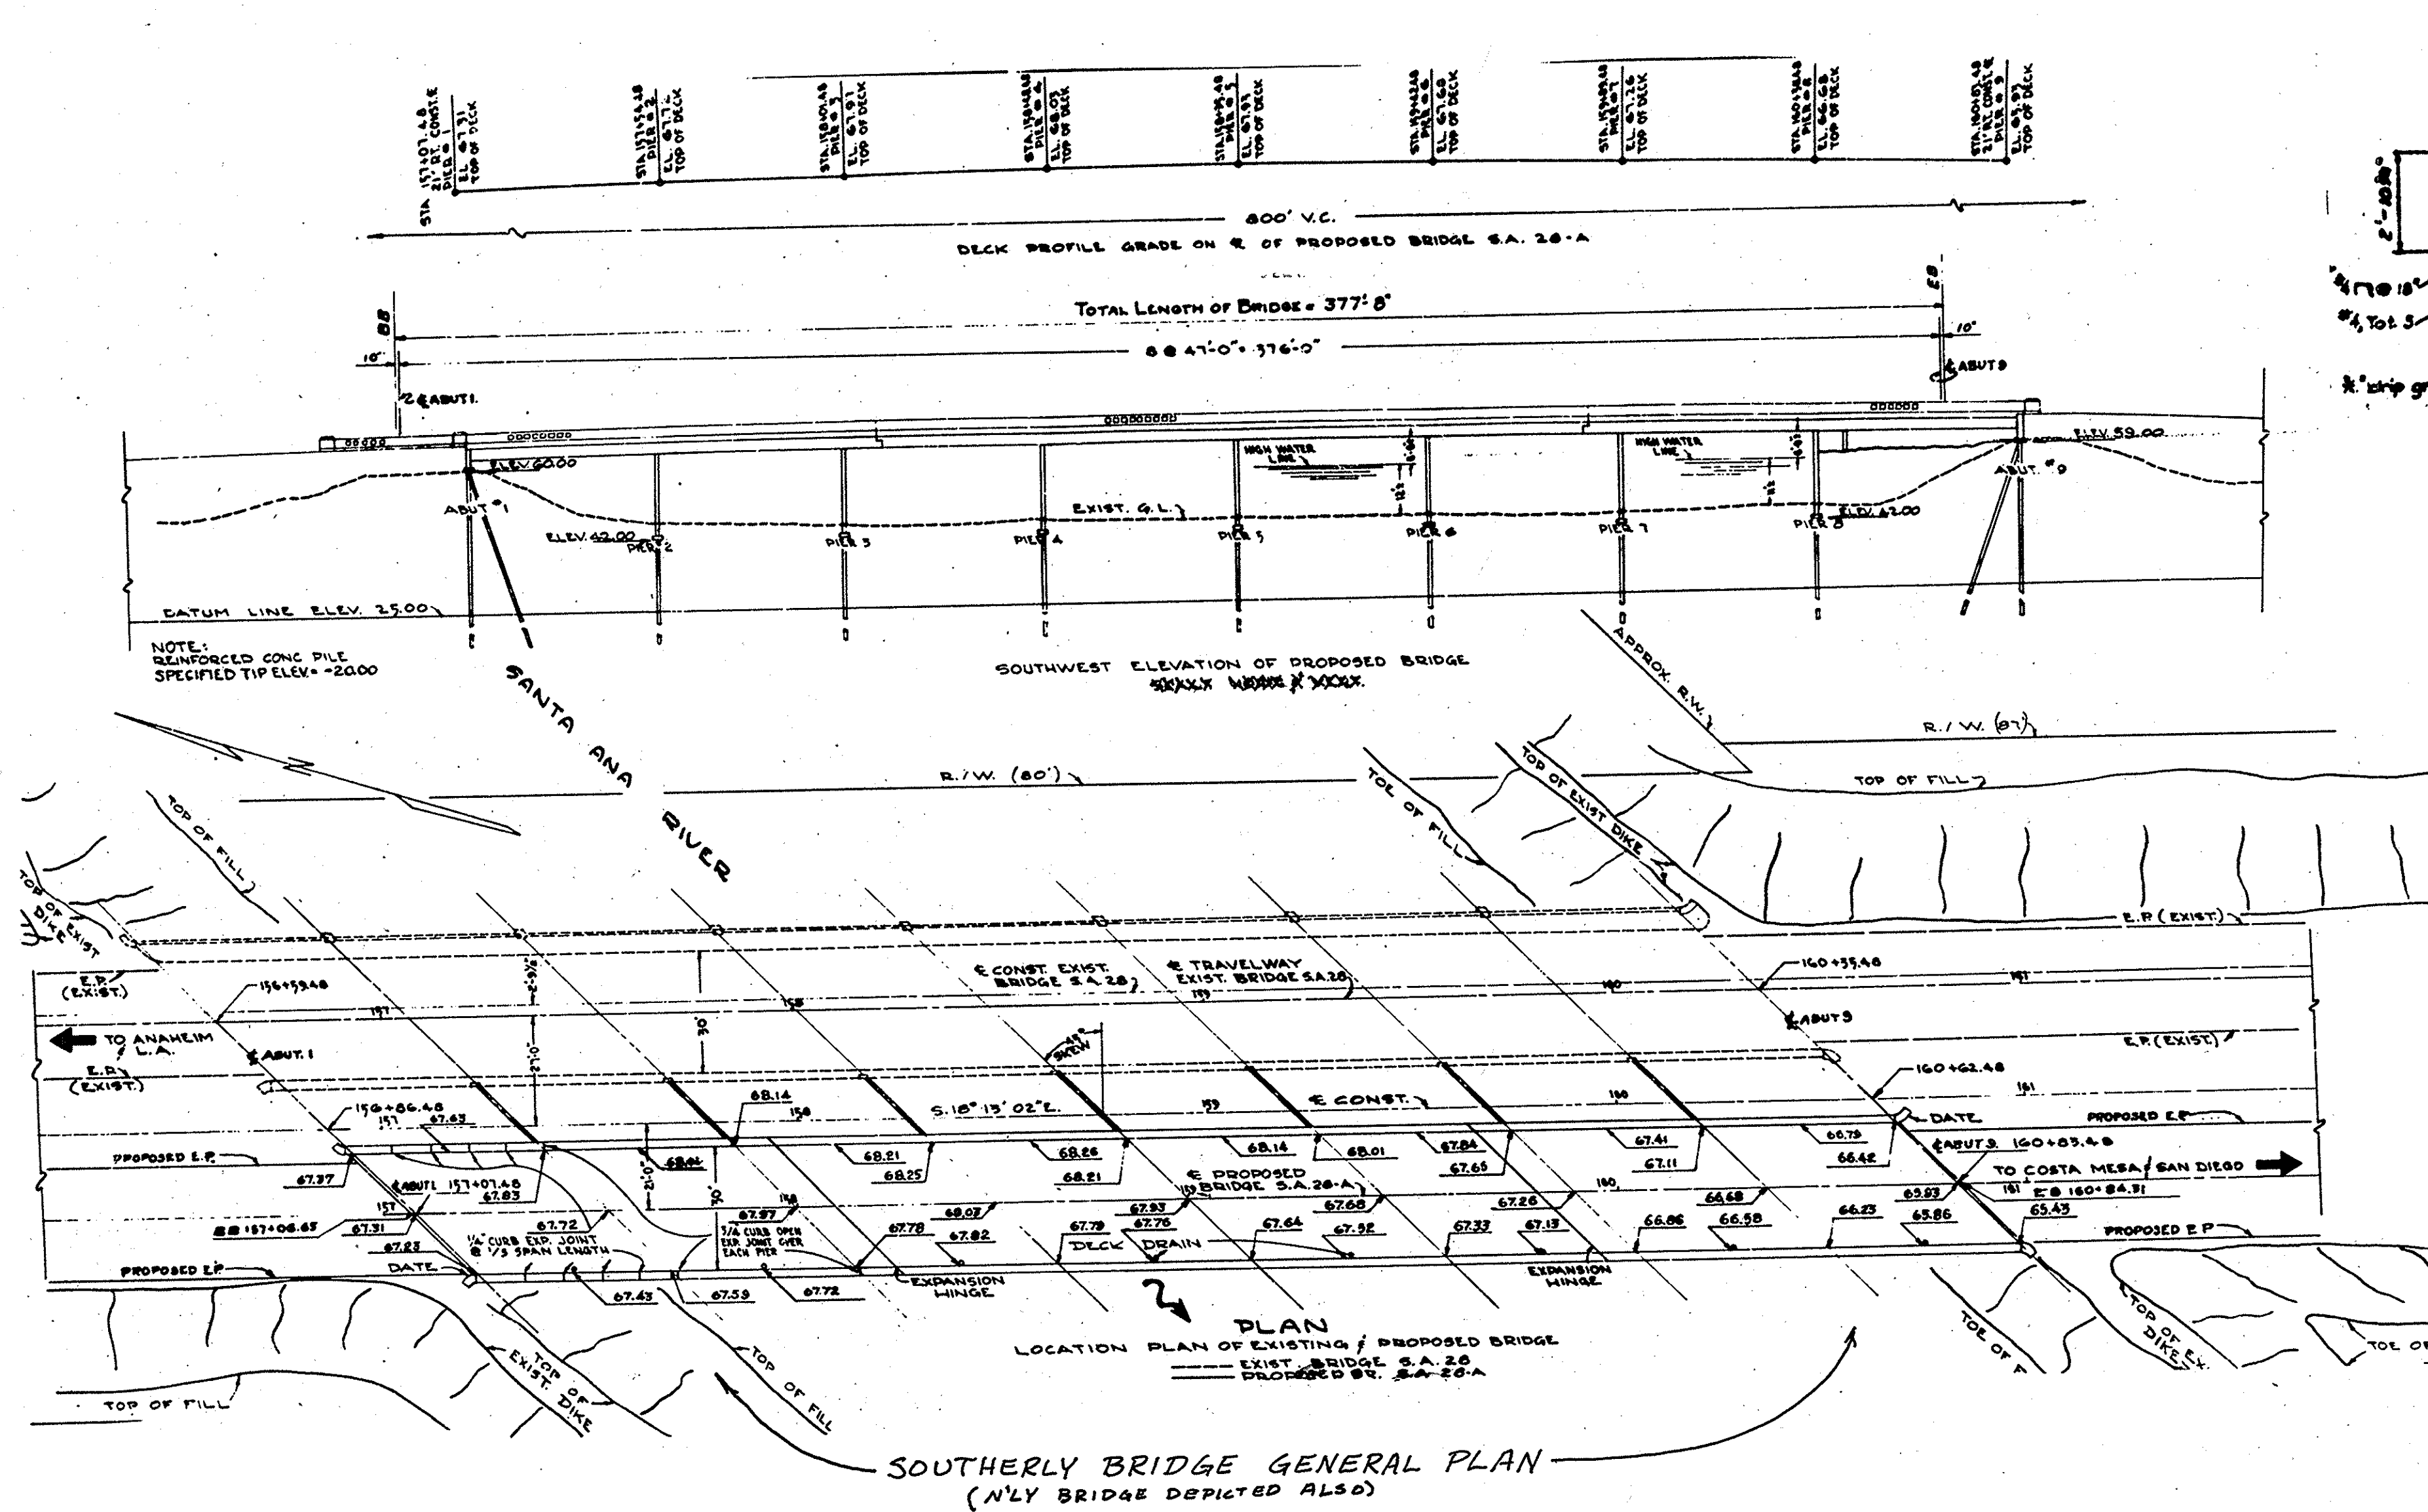

- REMOVE ENTIRE BRIDGE DECK, SIDEWALK, PARAPET, AND SUPERSTRUCTURE FROM NORTHERLY AND SOUTHERLY BRIDGES.
- THIS PLAN DEPICTS THE EXISTING BRIDGE SUPERSTRUCTURES AS REPRODUCED HEREON FROM THE MICROFILMED RECORD DRAWINGS.
- SEE SPECIAL PROVISIONS FOR PHASING OF DEMOLITION.

- NOT TO SCALE -

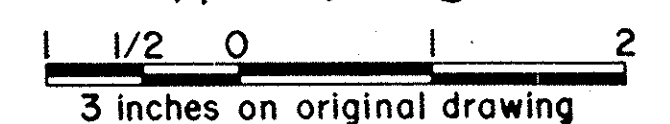

3 inches on original drawing

MARK DATE DESIGNED DRAWN DESCRIPTION REVISIONS CHECKED		ORANGE COUNTY ENVIRONMENTAL MANAGEMENT AGENCY HARBOR BLVD. IMPROVEMENTS BRIDGE DEMOLITION PLANS PREPARED UNDER SUPERVISION OF RCE 34545 SCALE AS SHOWN DATE 3/93	SHEET 35 OF 60
---	--	--	---