




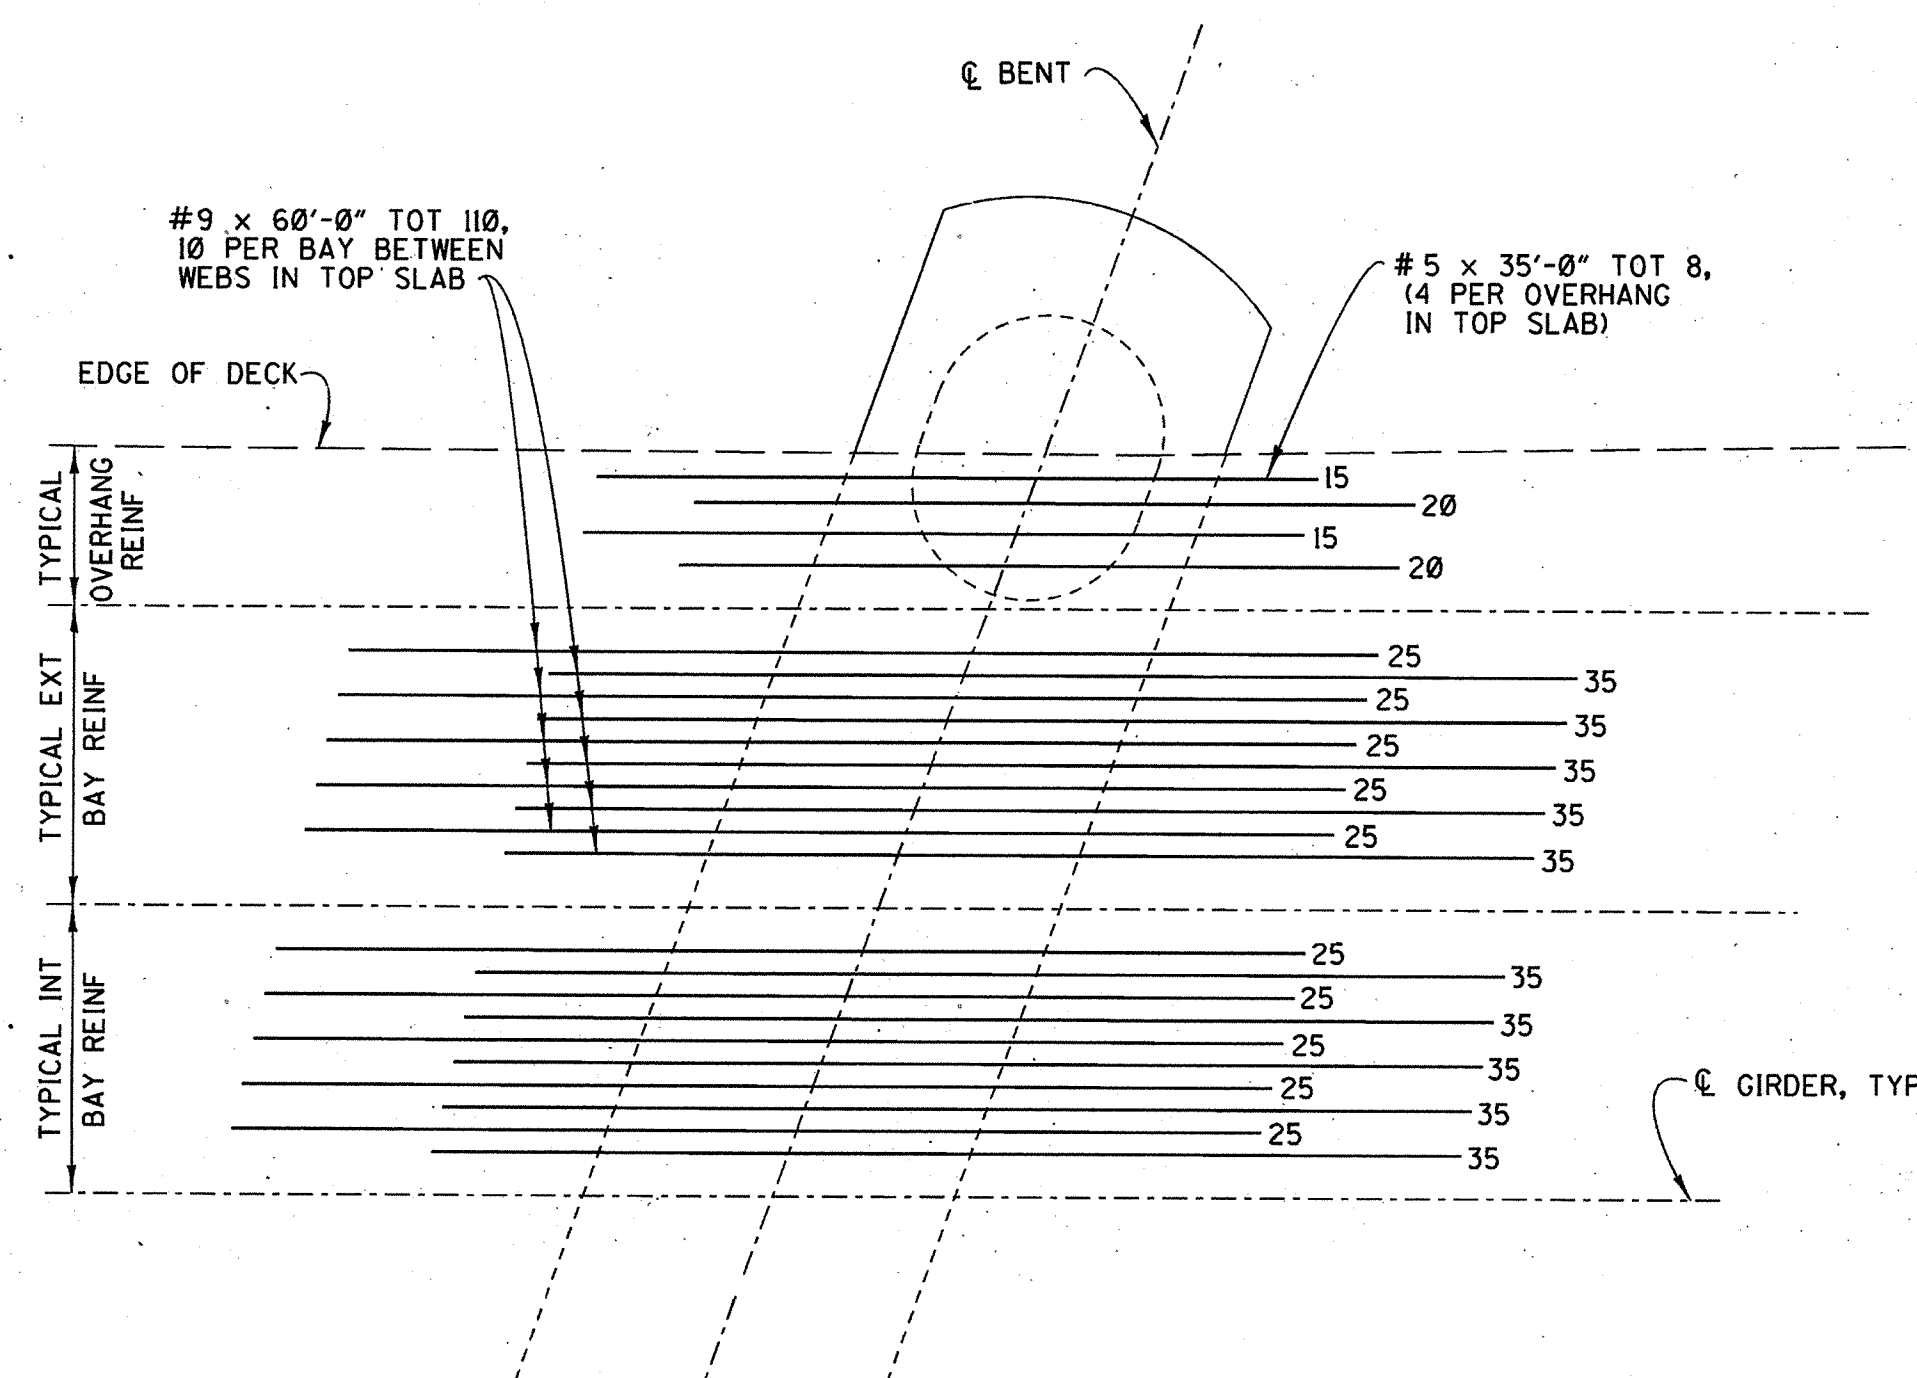


TOP REINFORCEMENT PLAN
NO SCALE

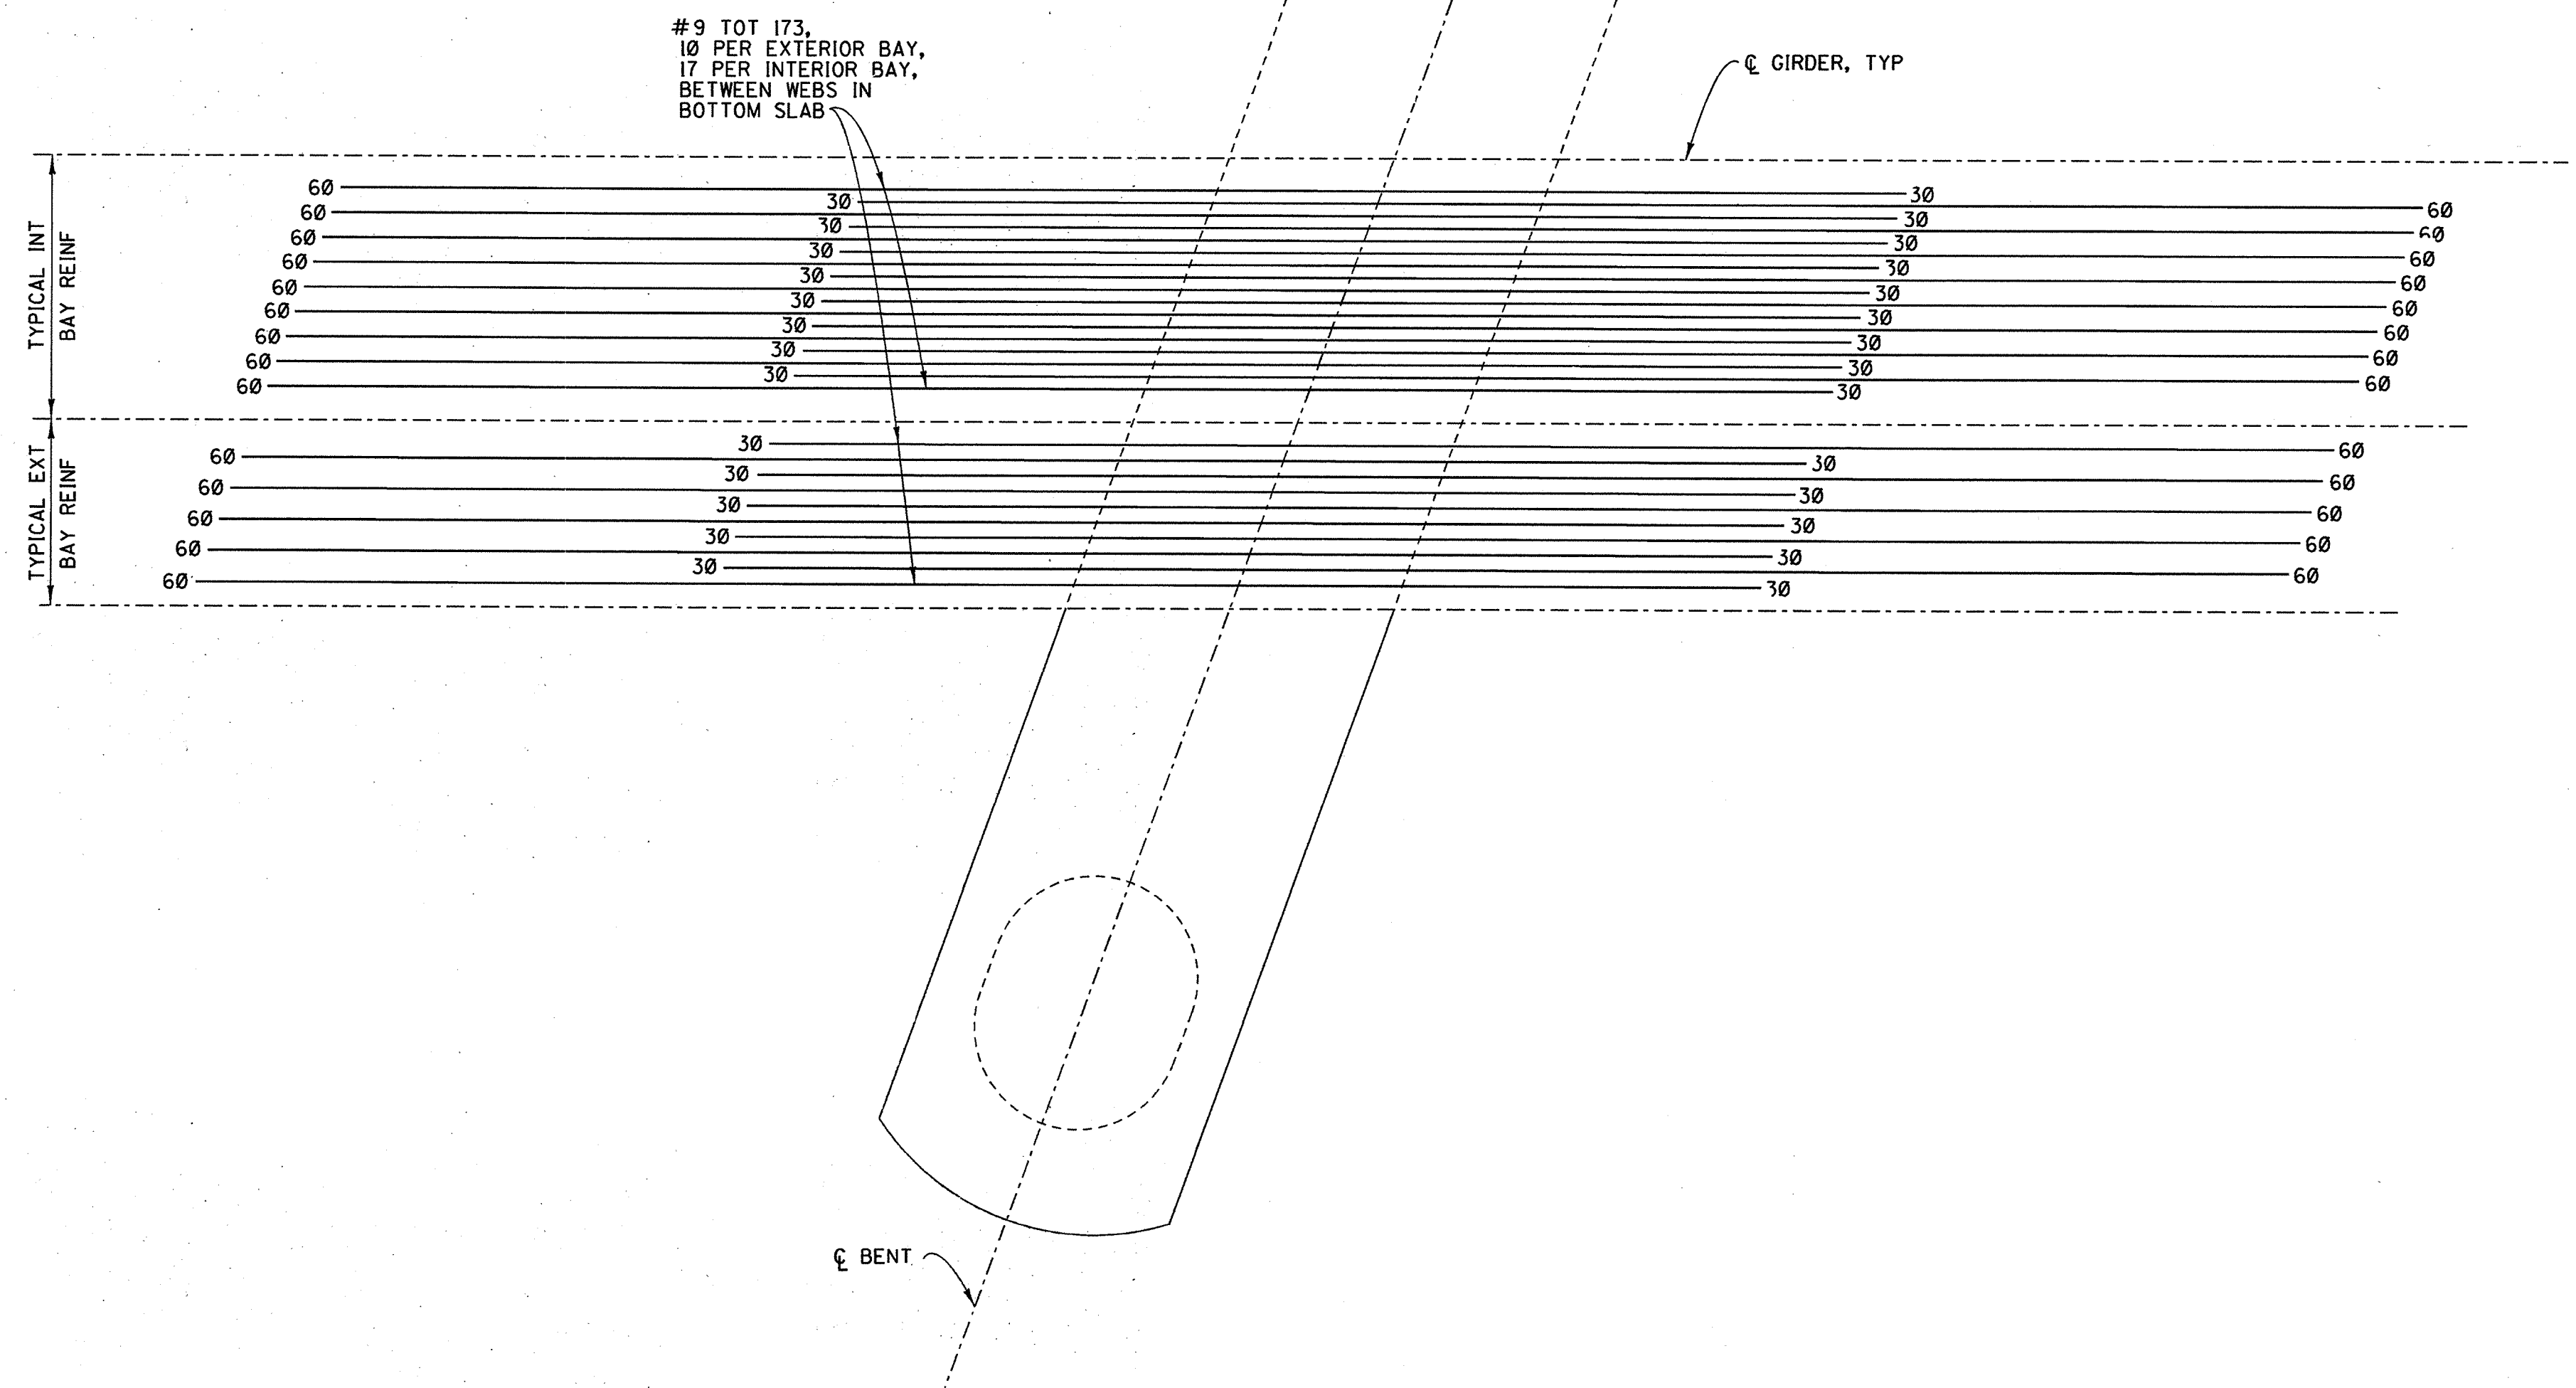

BOTTOM REINFORCEMENT PLAN
NO SCALE

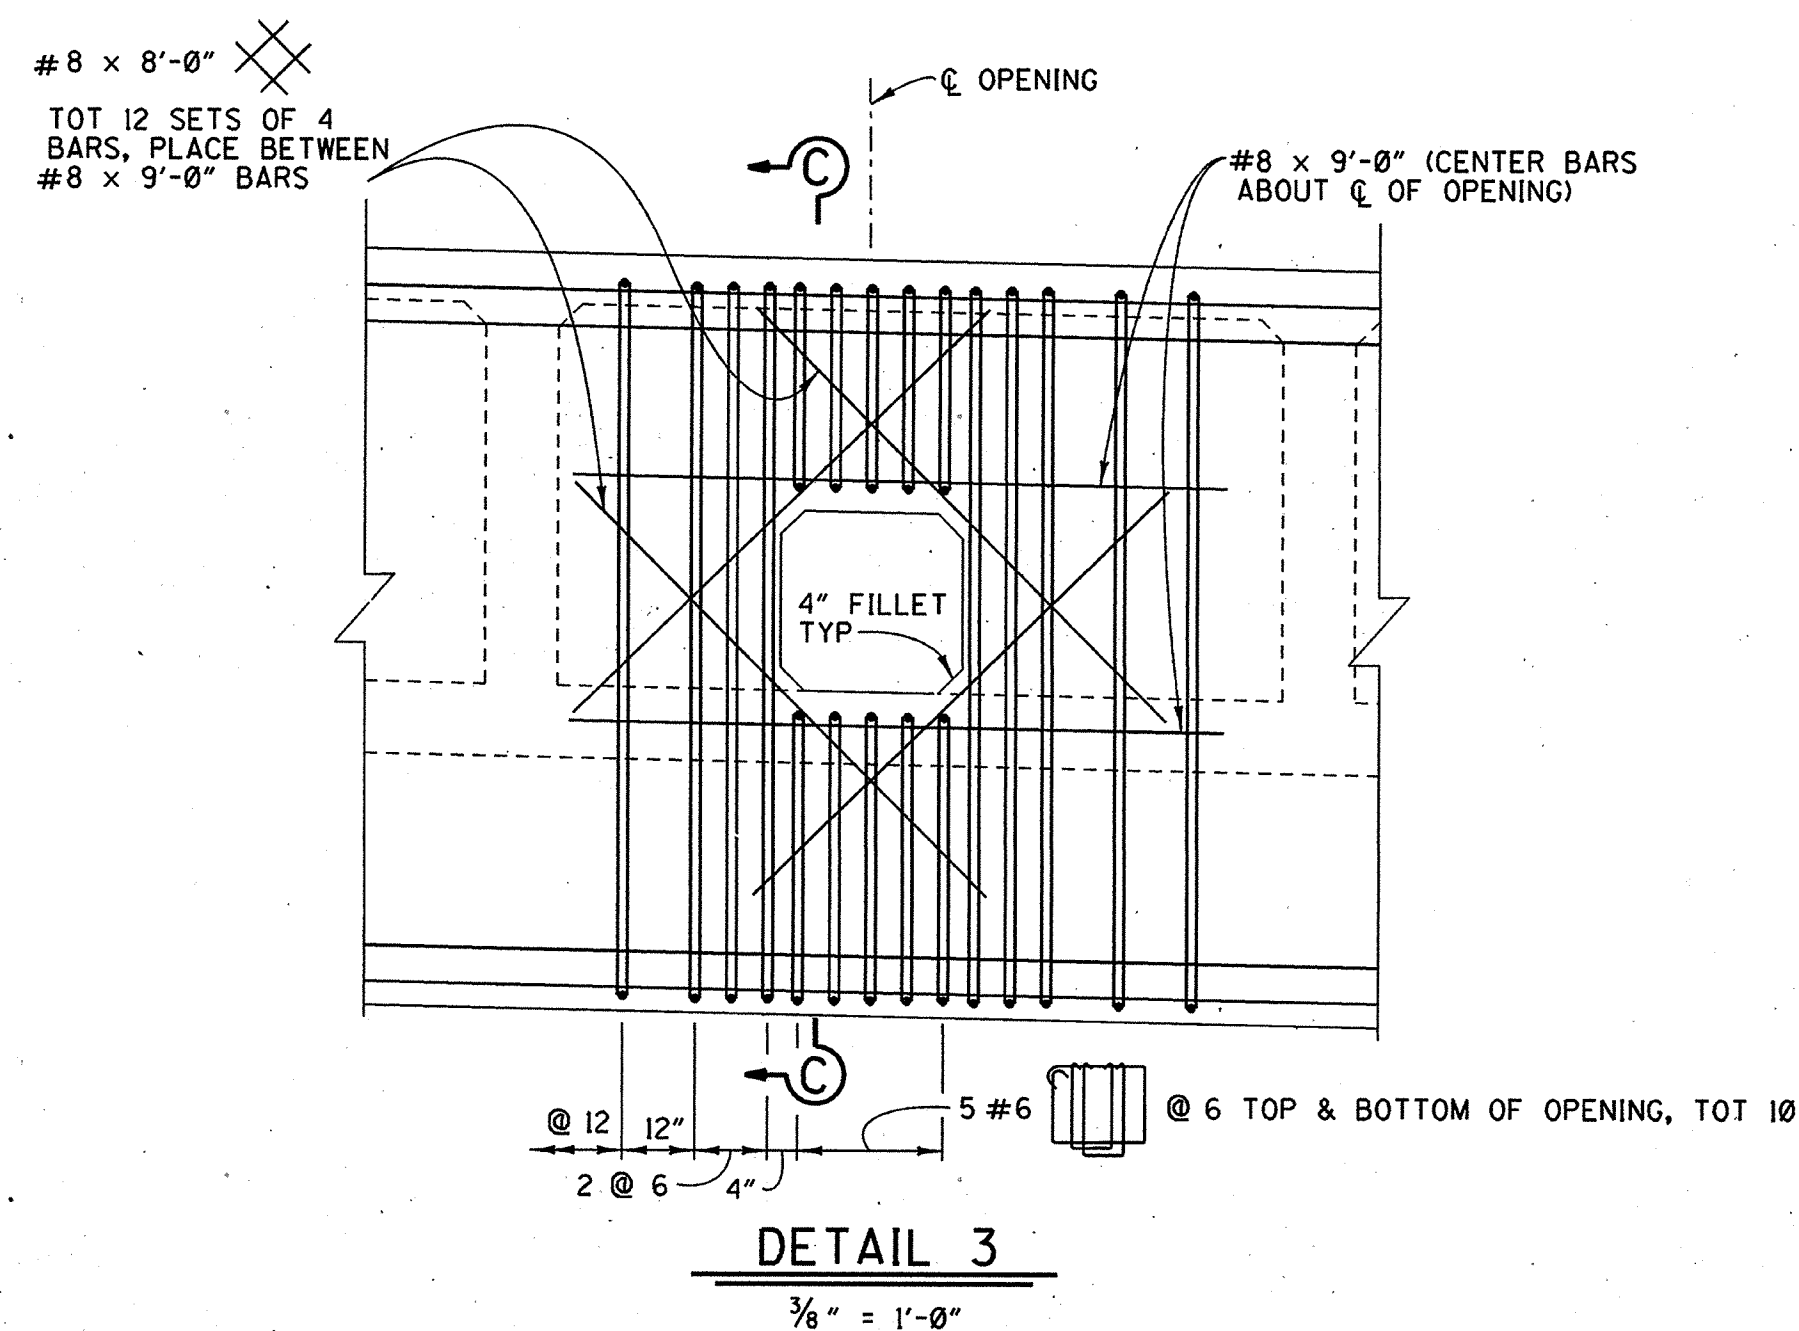

DETAIL 3
 $\frac{3}{8}'' = 1'-0''$

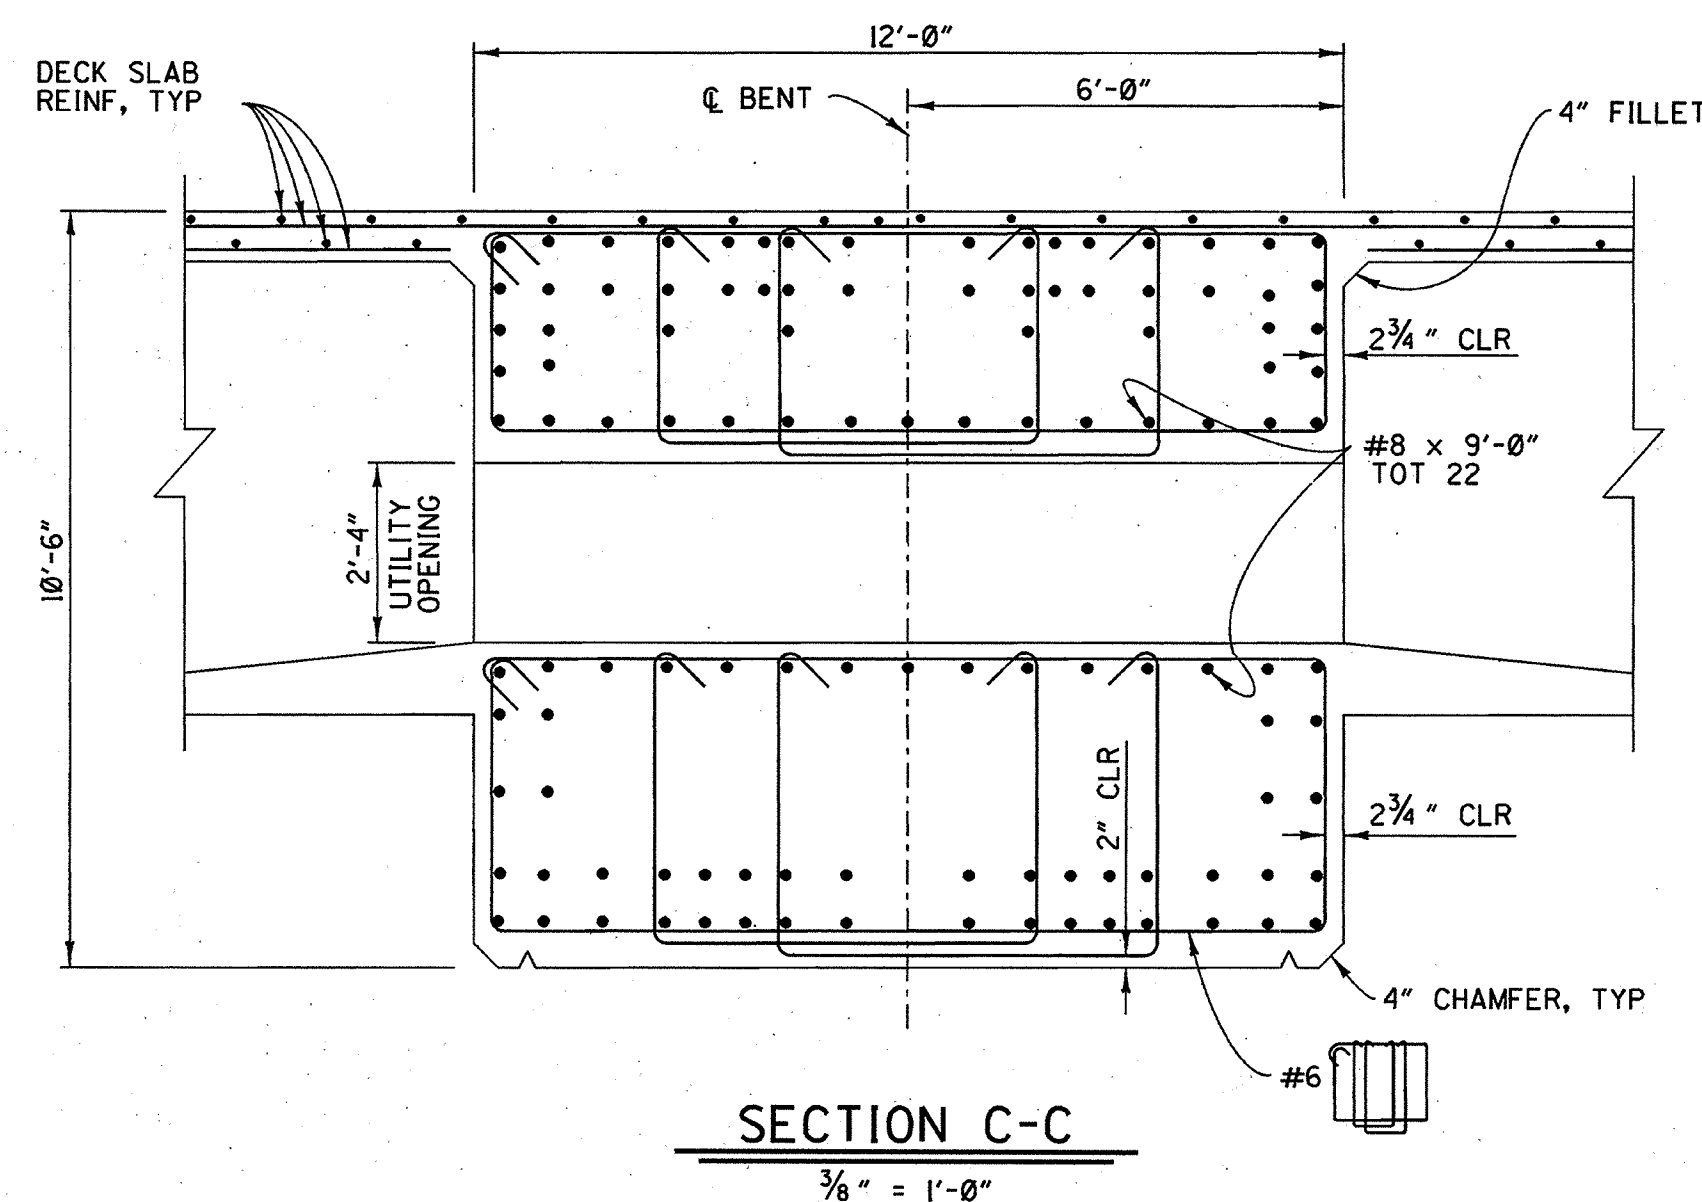

SECTION C-C
 $\frac{3}{8}'' = 1'-0''$

NOTES:

- NUMBERS AT THE END OF BARS INDICATE DISTANCE IN FEET FROM ϕ BENT.
- NO SPLICE SHALL BE ALLOWED WITHIN 20 FT FROM THE ϕ OF BENT.

URS GREINER, INC.
1241 EAST DYER ROAD, SUITE 250
SANTA ANA, CALIFORNIA 92705-5605

ORANGE COUNTY ENVIRONMENTAL MANAGEMENT AGENCY		JAMBOREE ROAD GRADE SEPARATION AT EDINGER AVENUE	
MARK	DATE	DESCRIPTION	
REVISIONS			
PREPARED UNDER RESPONSIBLE CHARGE OF:			
DESIGNED J.W.		CHECKED G.L.R.	
DRAWN A. GOMEZ		DATE 6-97	
SCALE AS SHOWN		DRAWING NO.	
SHEET 110		OF 130	

DR. 1 (16157)