
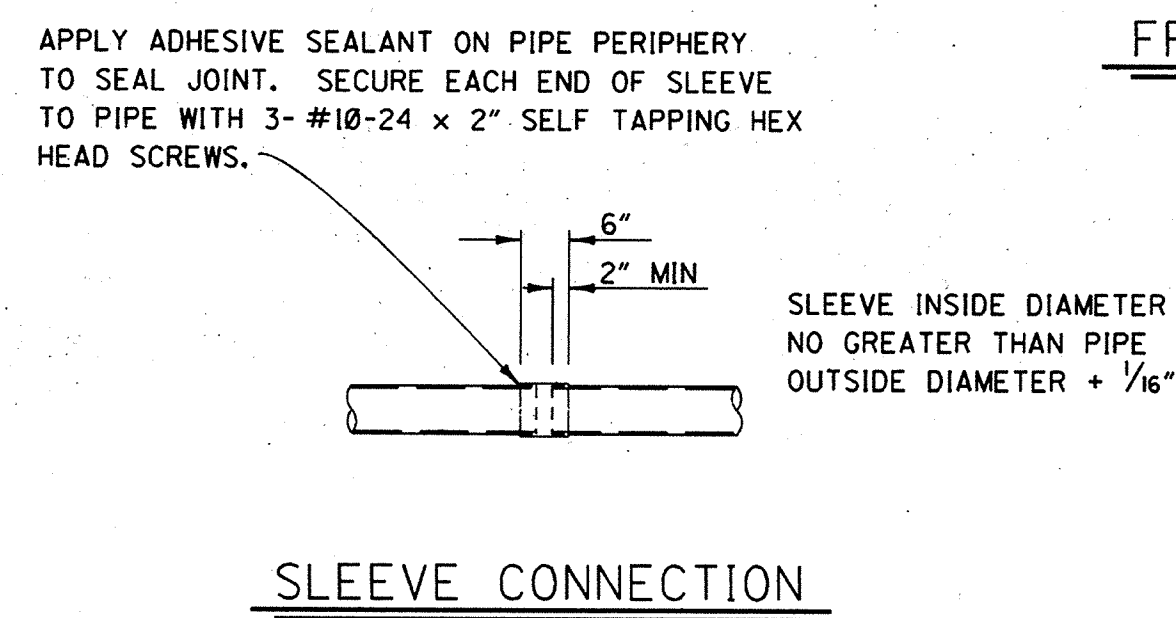
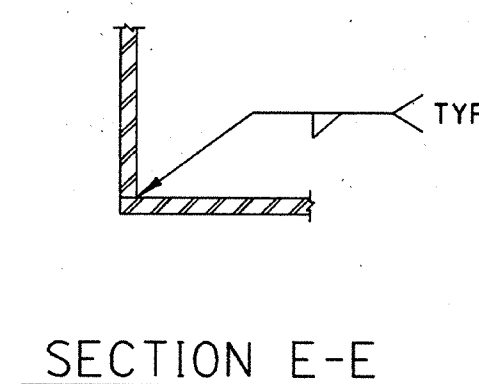
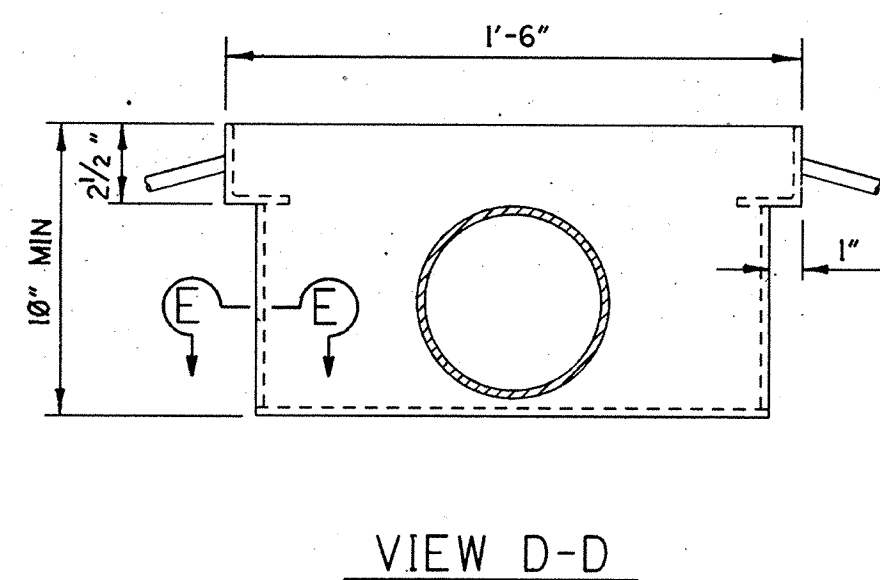
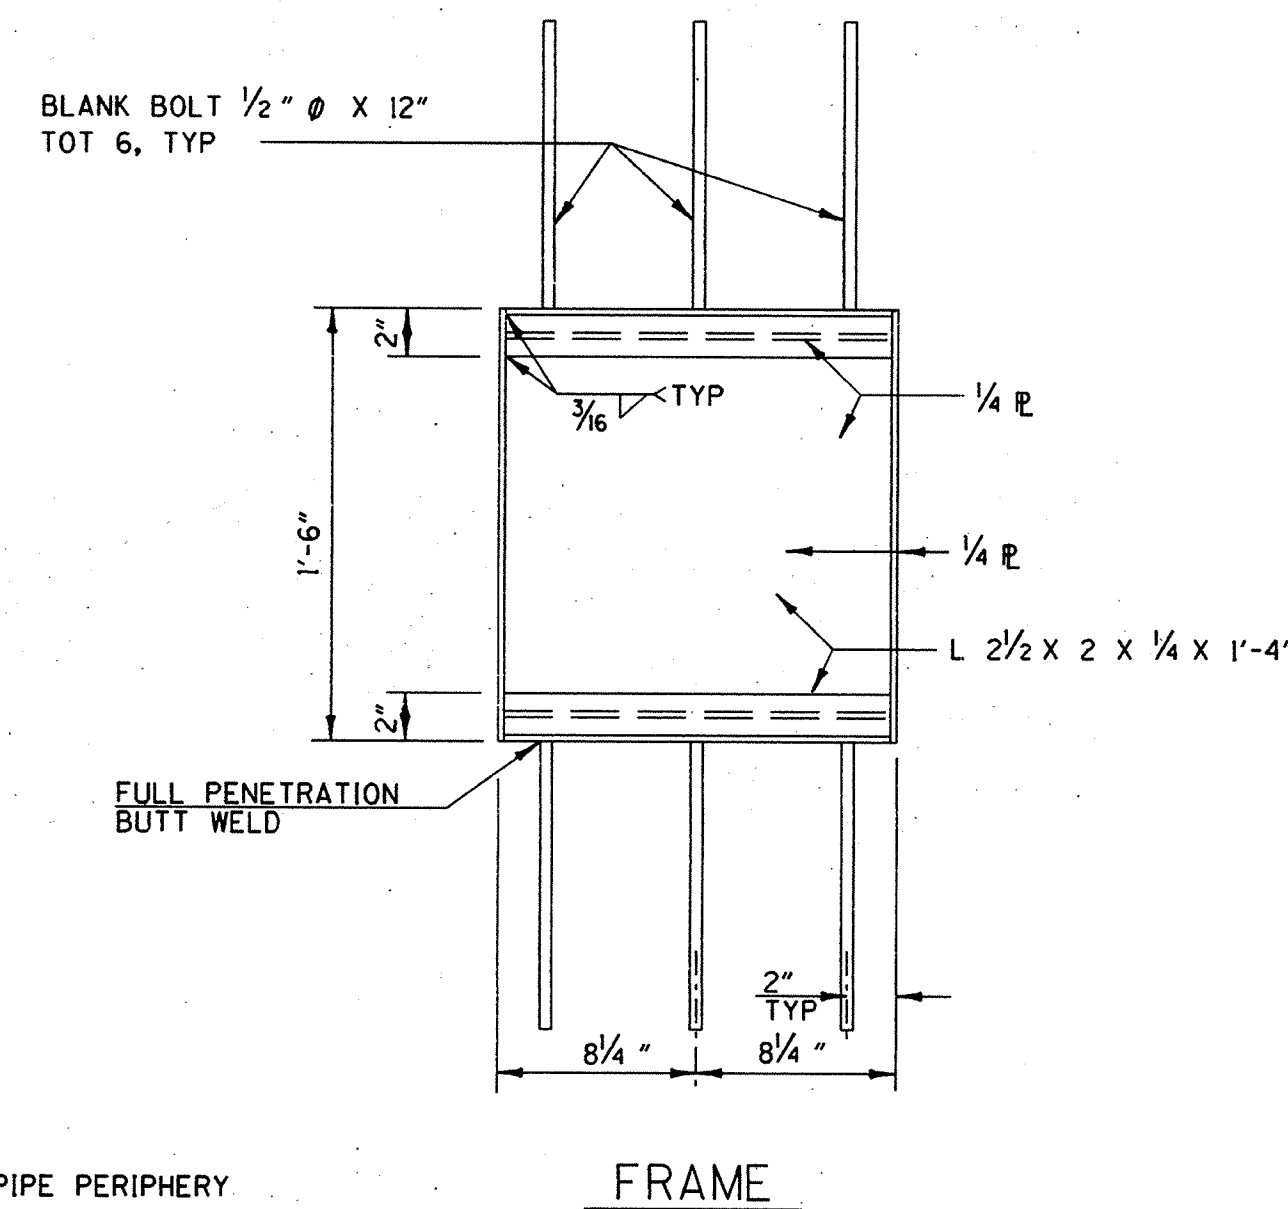
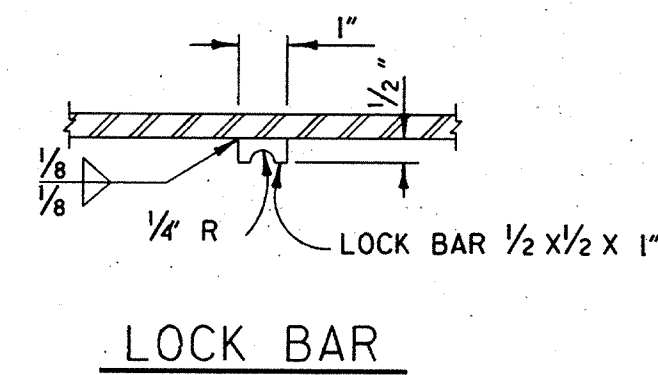
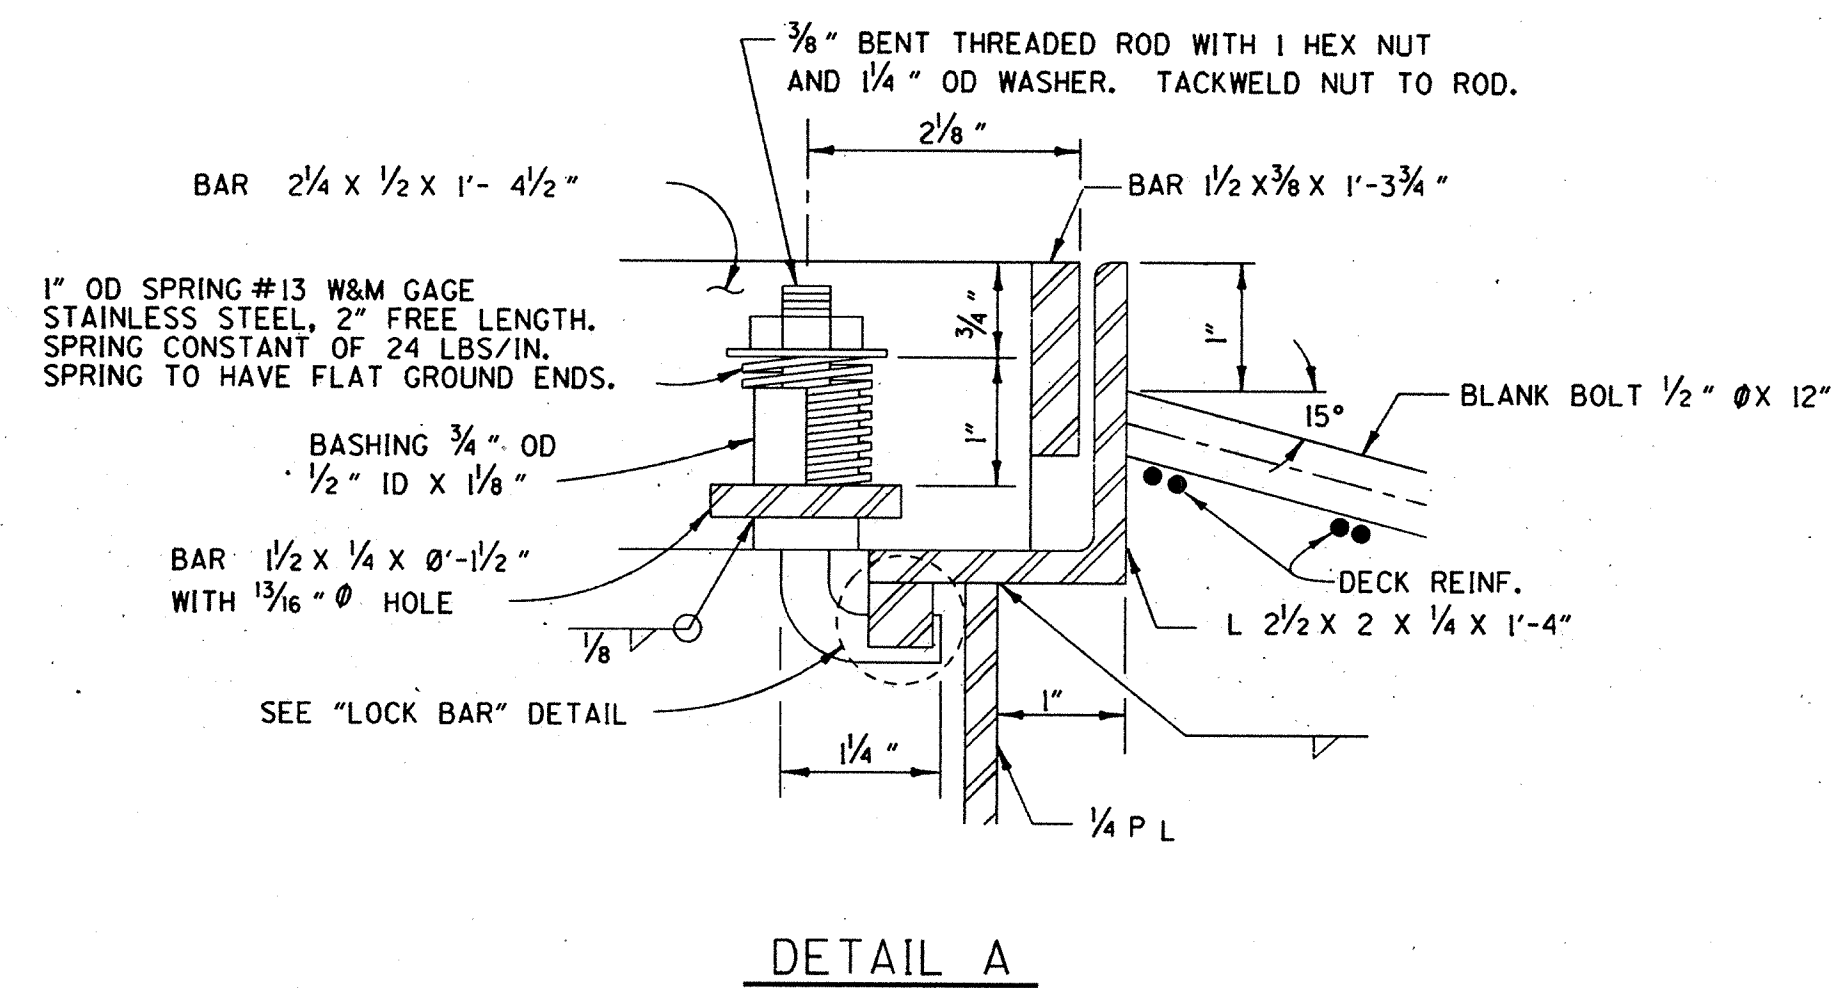
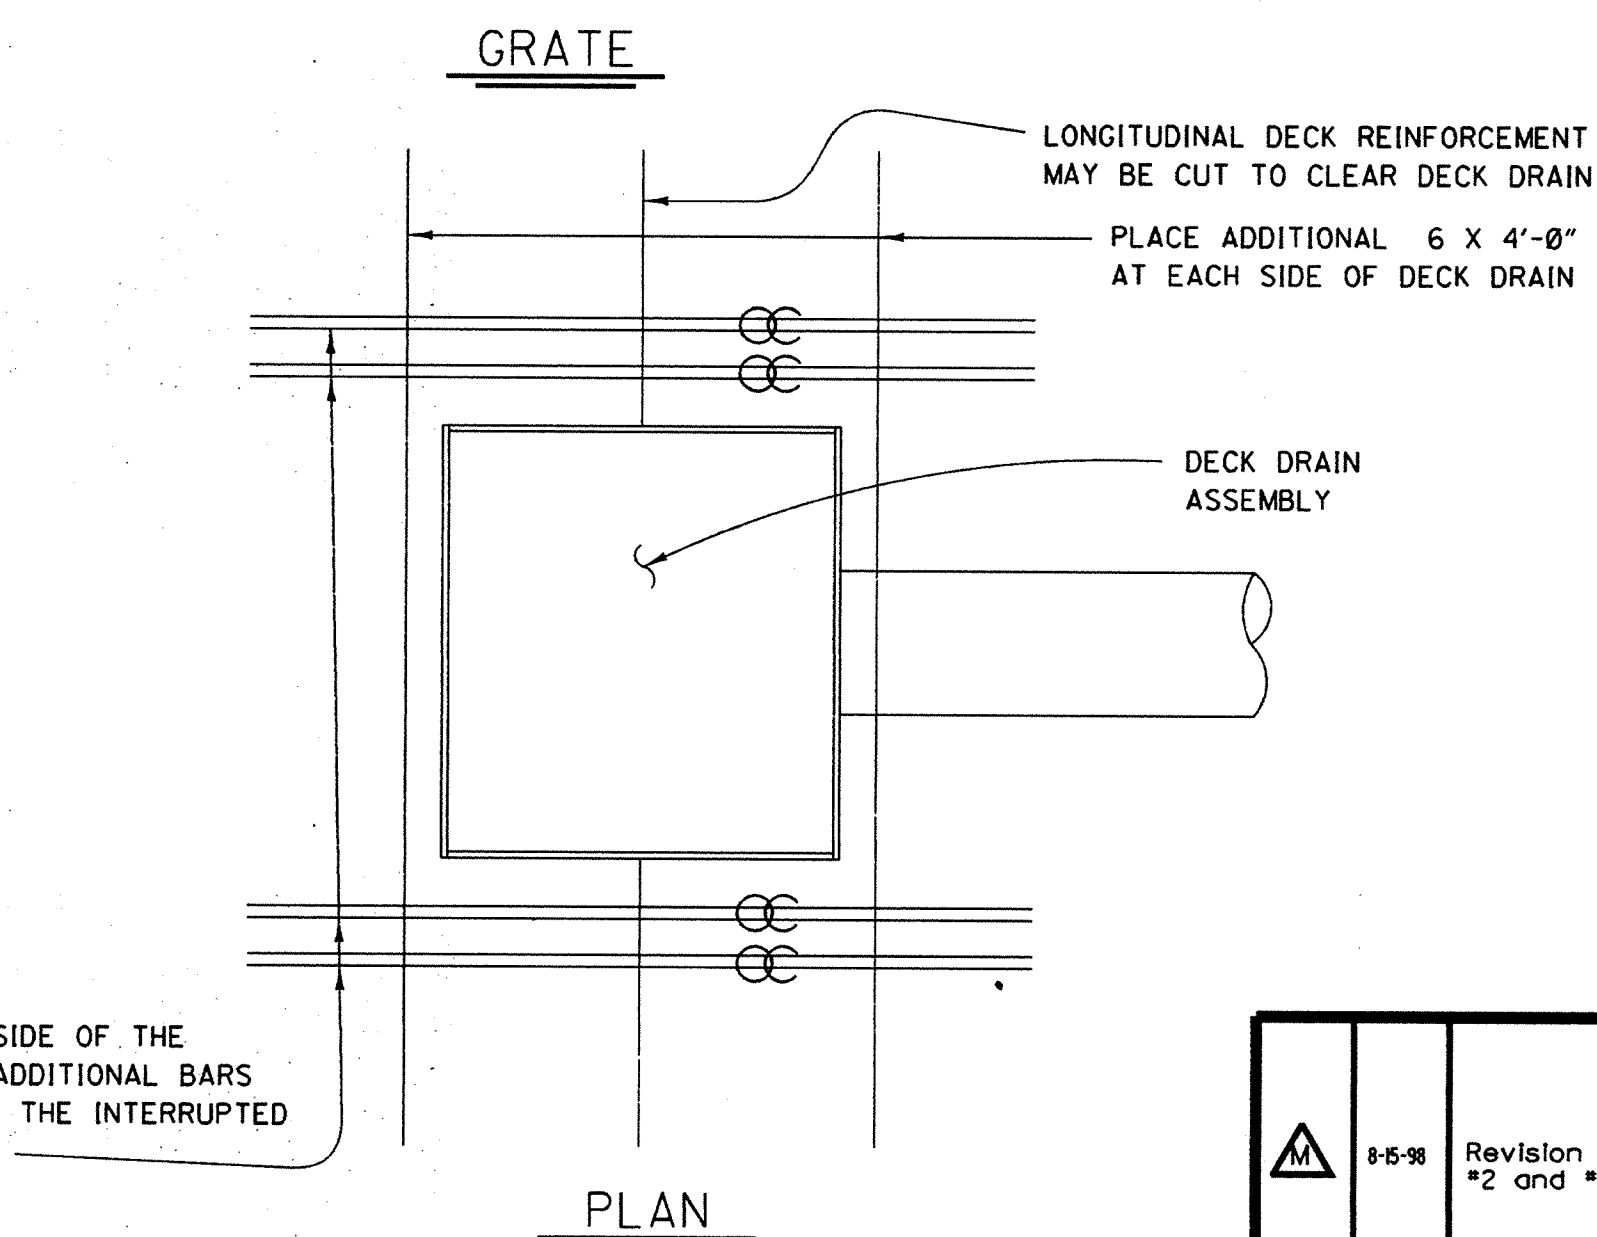
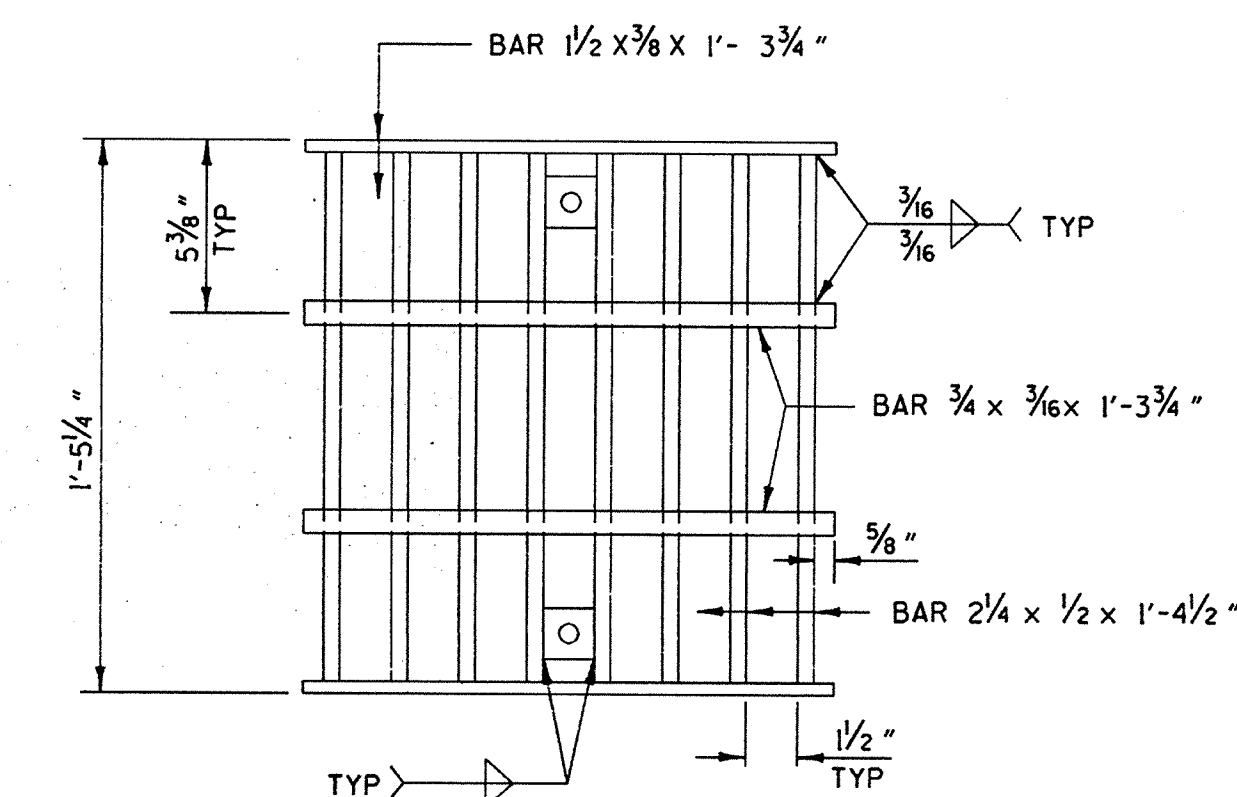
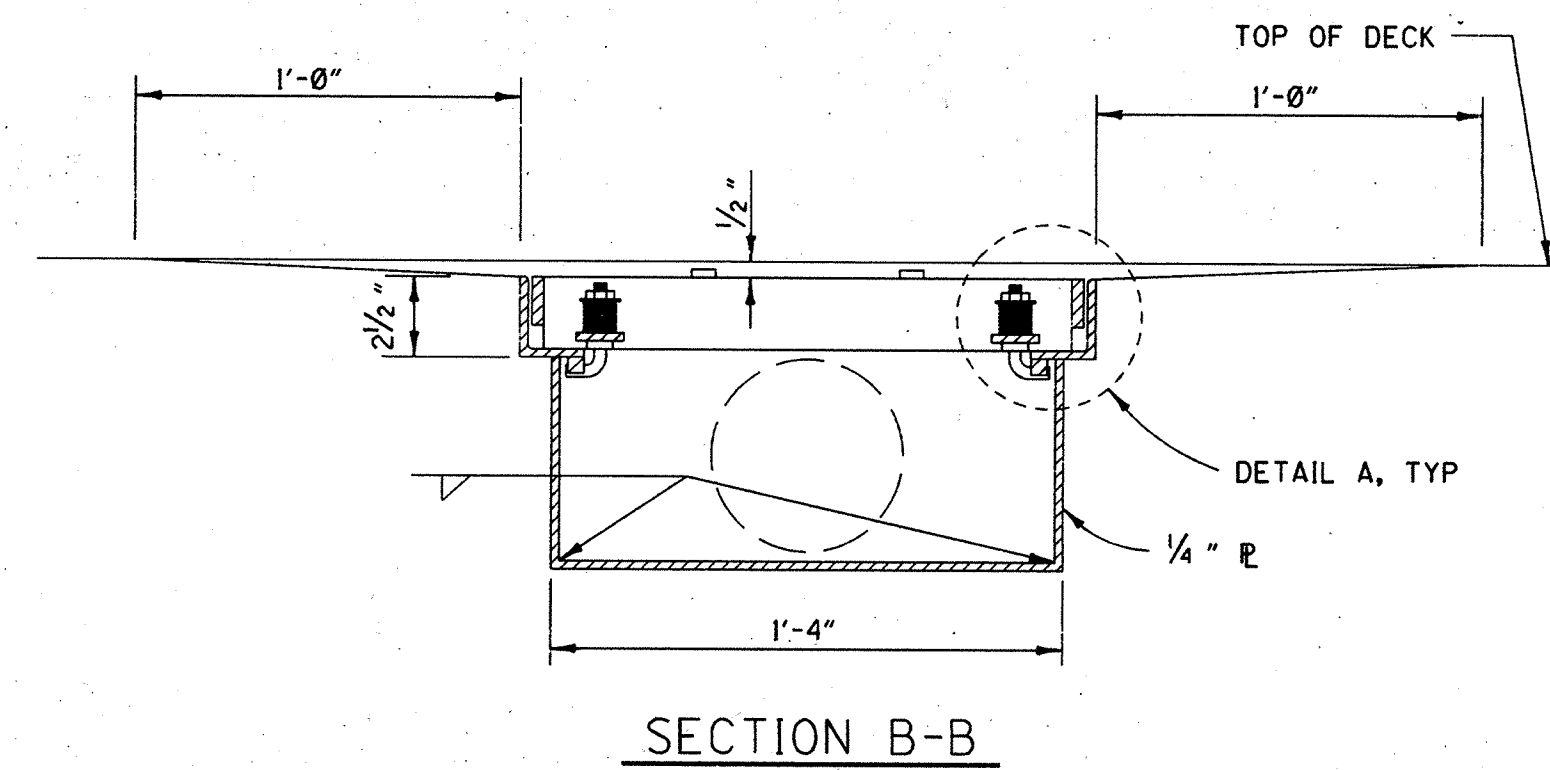
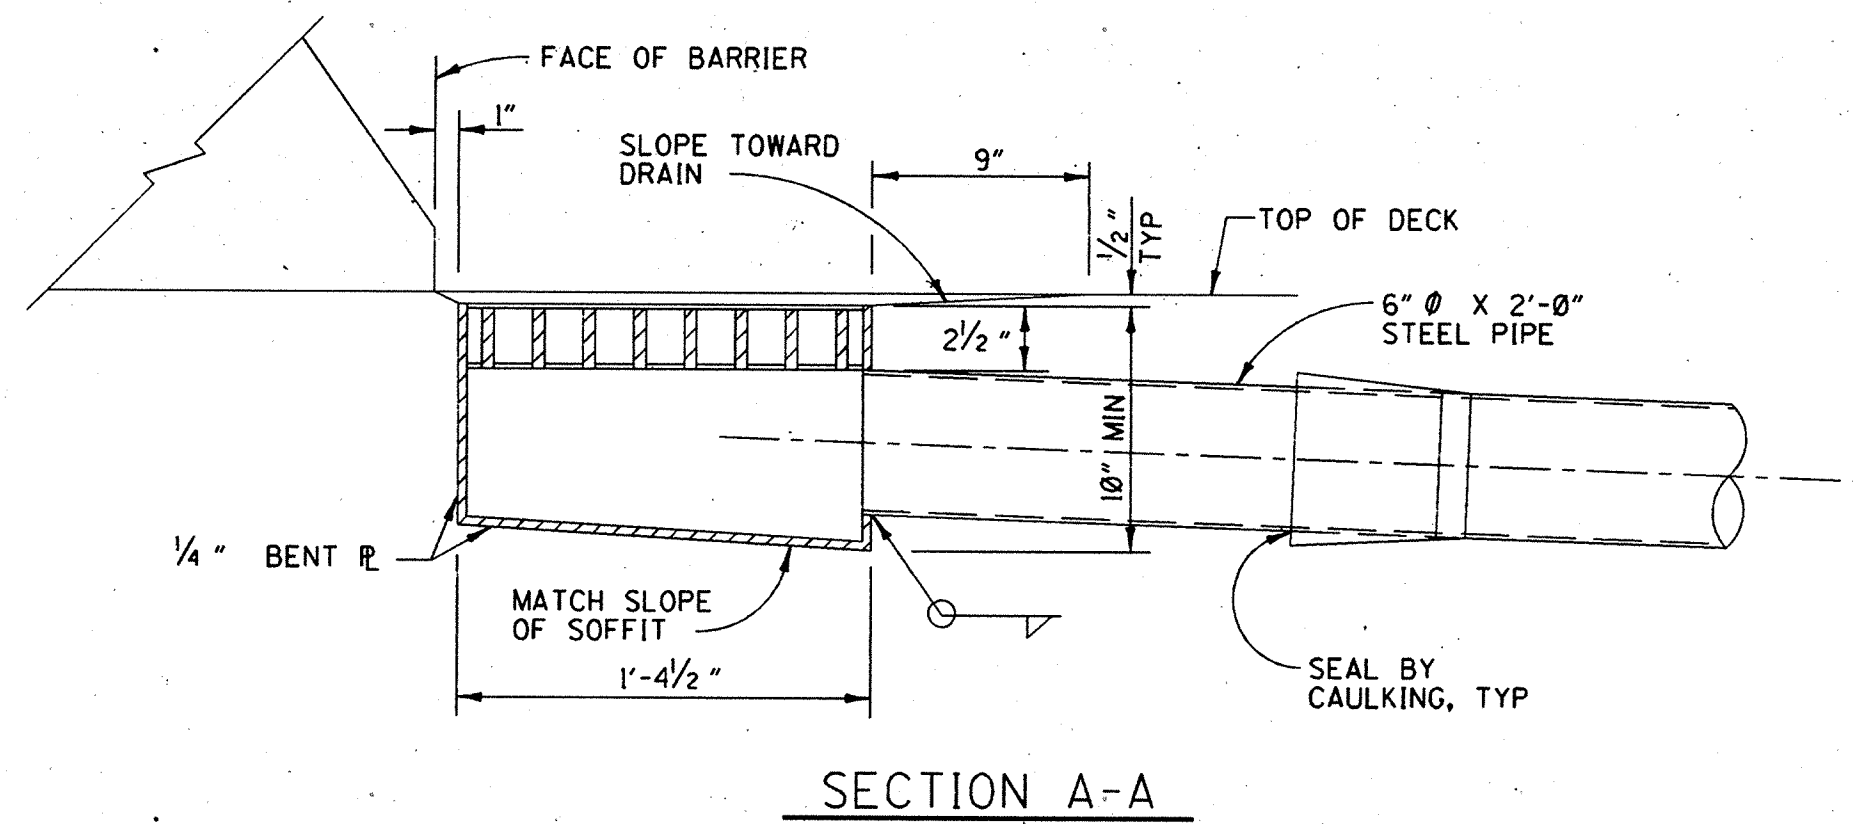
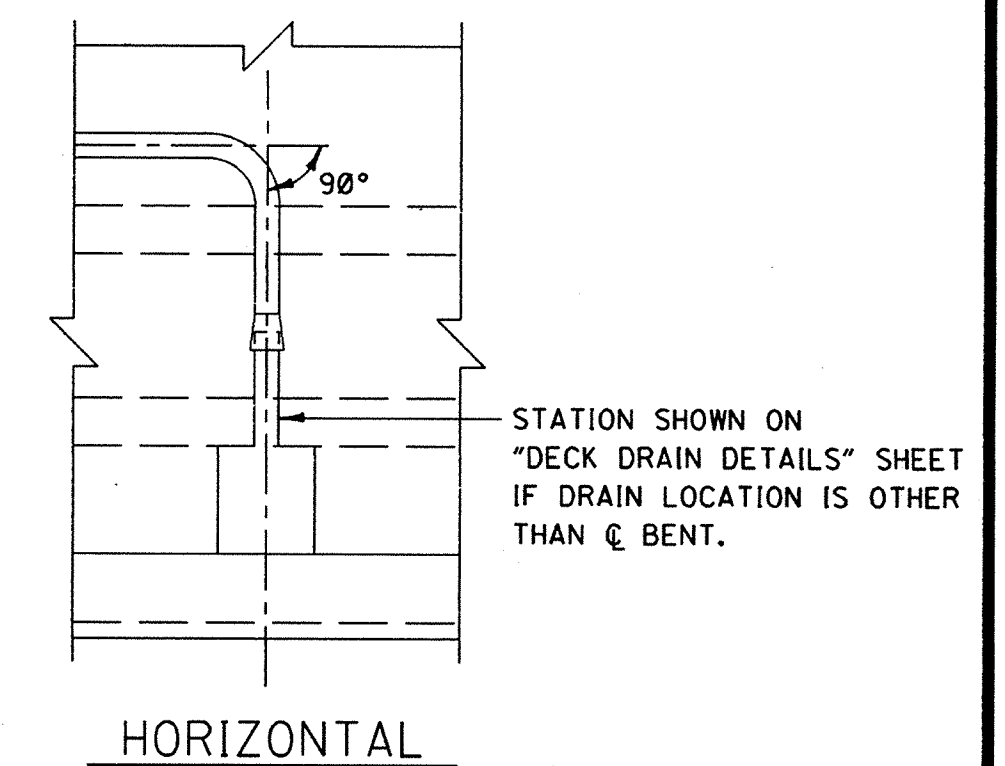
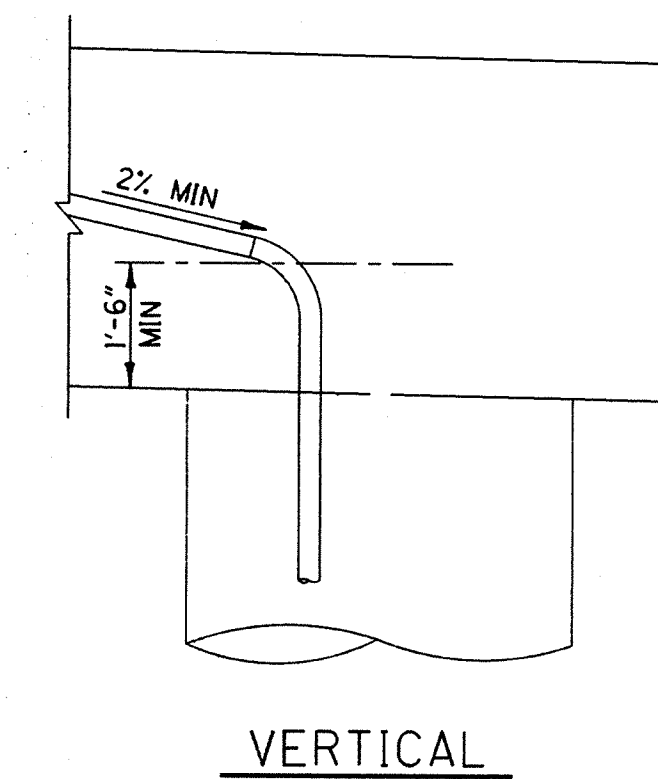
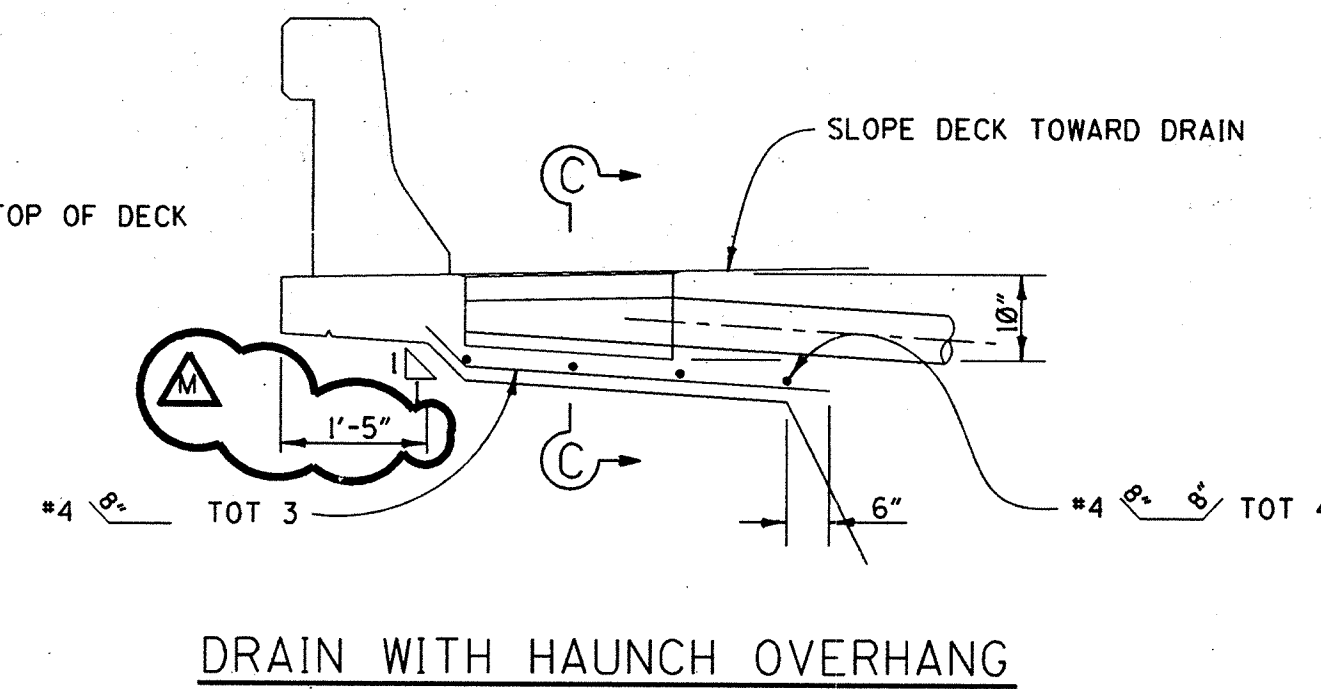
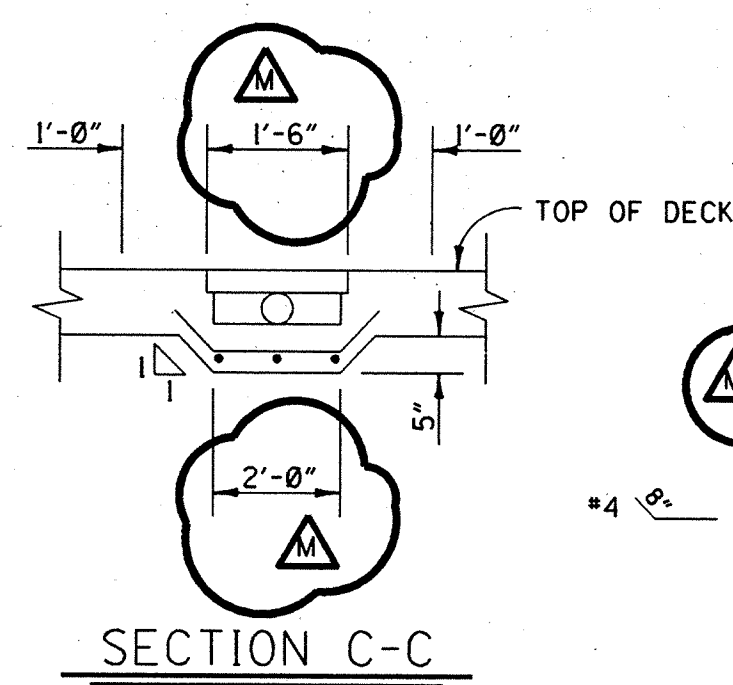


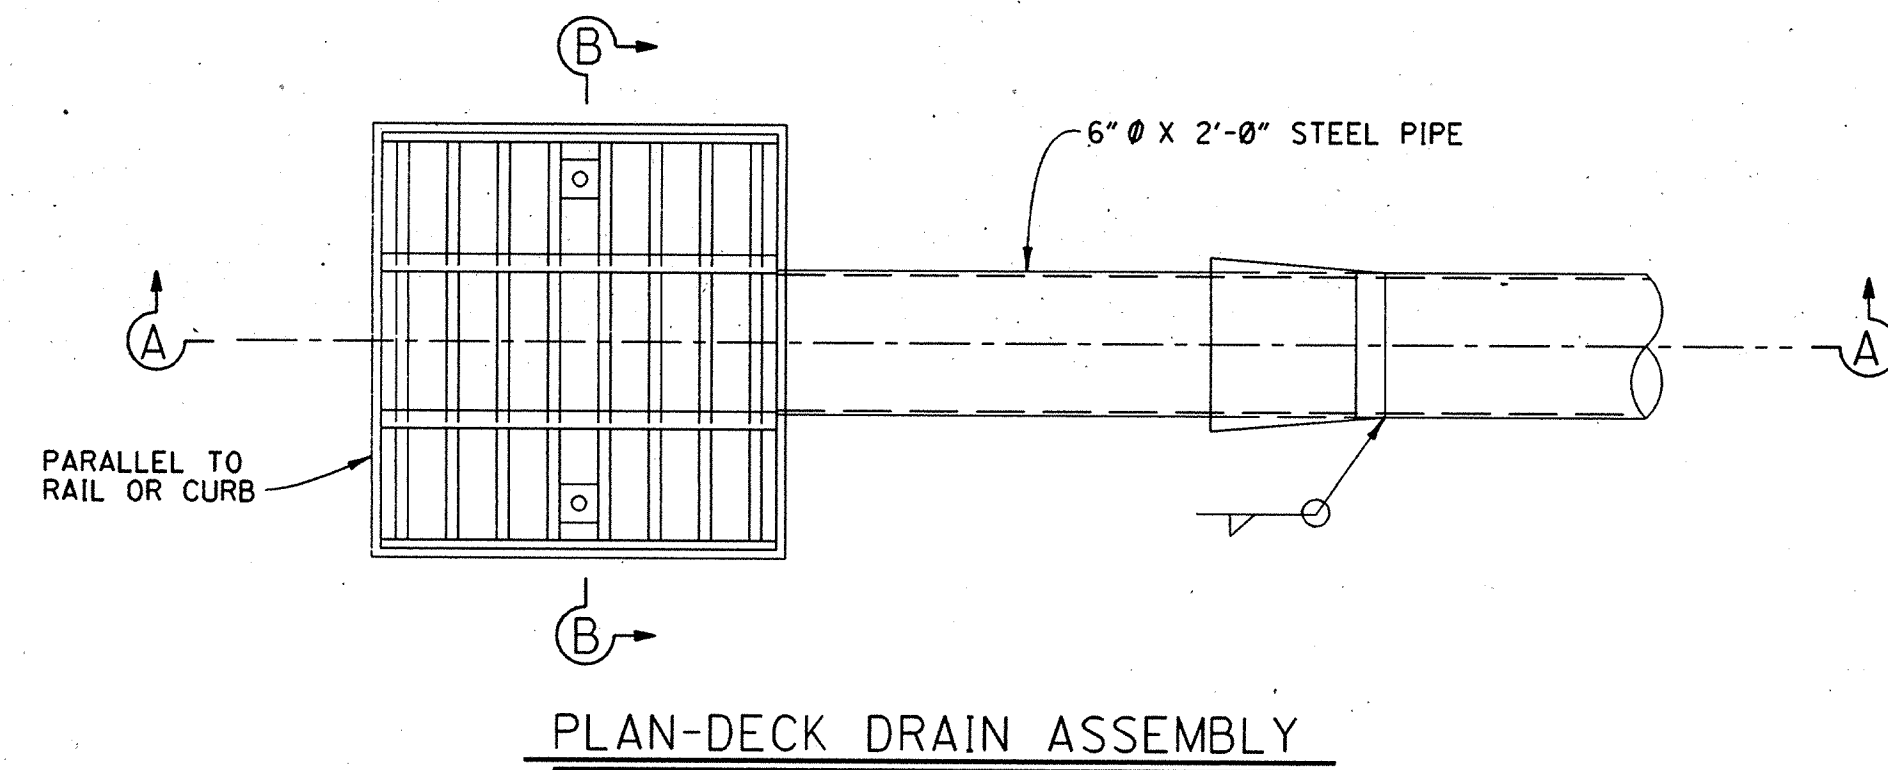

ADJACENT TO EACH SIDE OF THE
DECK DRAIN, PLACE ADDITIONAL BARS
EQUIVALENT TO HALF THE INTERRUPTED
MAIN REINFORCEMENT _____

URS GREINER, INC.
1241 EAST DYER ROAD, SUITE 250
SANTA ANA, CALIFORNIA 92705-5605

▲ M		8-5-78	Revision per Bulletins #2 and #3
MARK	DATE	DESCRIPTION	
REVISIONS			
PREPARED UNDER RESPONSIBLE CHARGE OF:			
REGISTERED PROFESSIONAL ENGINEER DAVID A. ANDERSON No. 36886 6-30-80 CLAL STATE OF CALIFORNIA 5-97 DATE			
ORANGE COUNTY ENVIRONMENTAL MANAGEMENT AGENCY JAMBOREE ROAD GRADE SEPARATION AT EDINGER AVENUE			
DECK DRAIN TYPE D-2 MODIFIED			
DESIGNED J.W.		SHEET	
DRAWN A. GOMEZ	CHECKED G.L.R.	113	
SCALE	DATE	DRAWING NO.	
NO SCALE	6-97	OF 130	