



SANTA ANA RIVER

NOTE:
THE CONTRACTOR SHALL VERIFY ALL
DEPENDENT DIMENSIONS IN THE FIELD
BEFORE ORDERING OR FABRICATING
ANY MATERIAL.

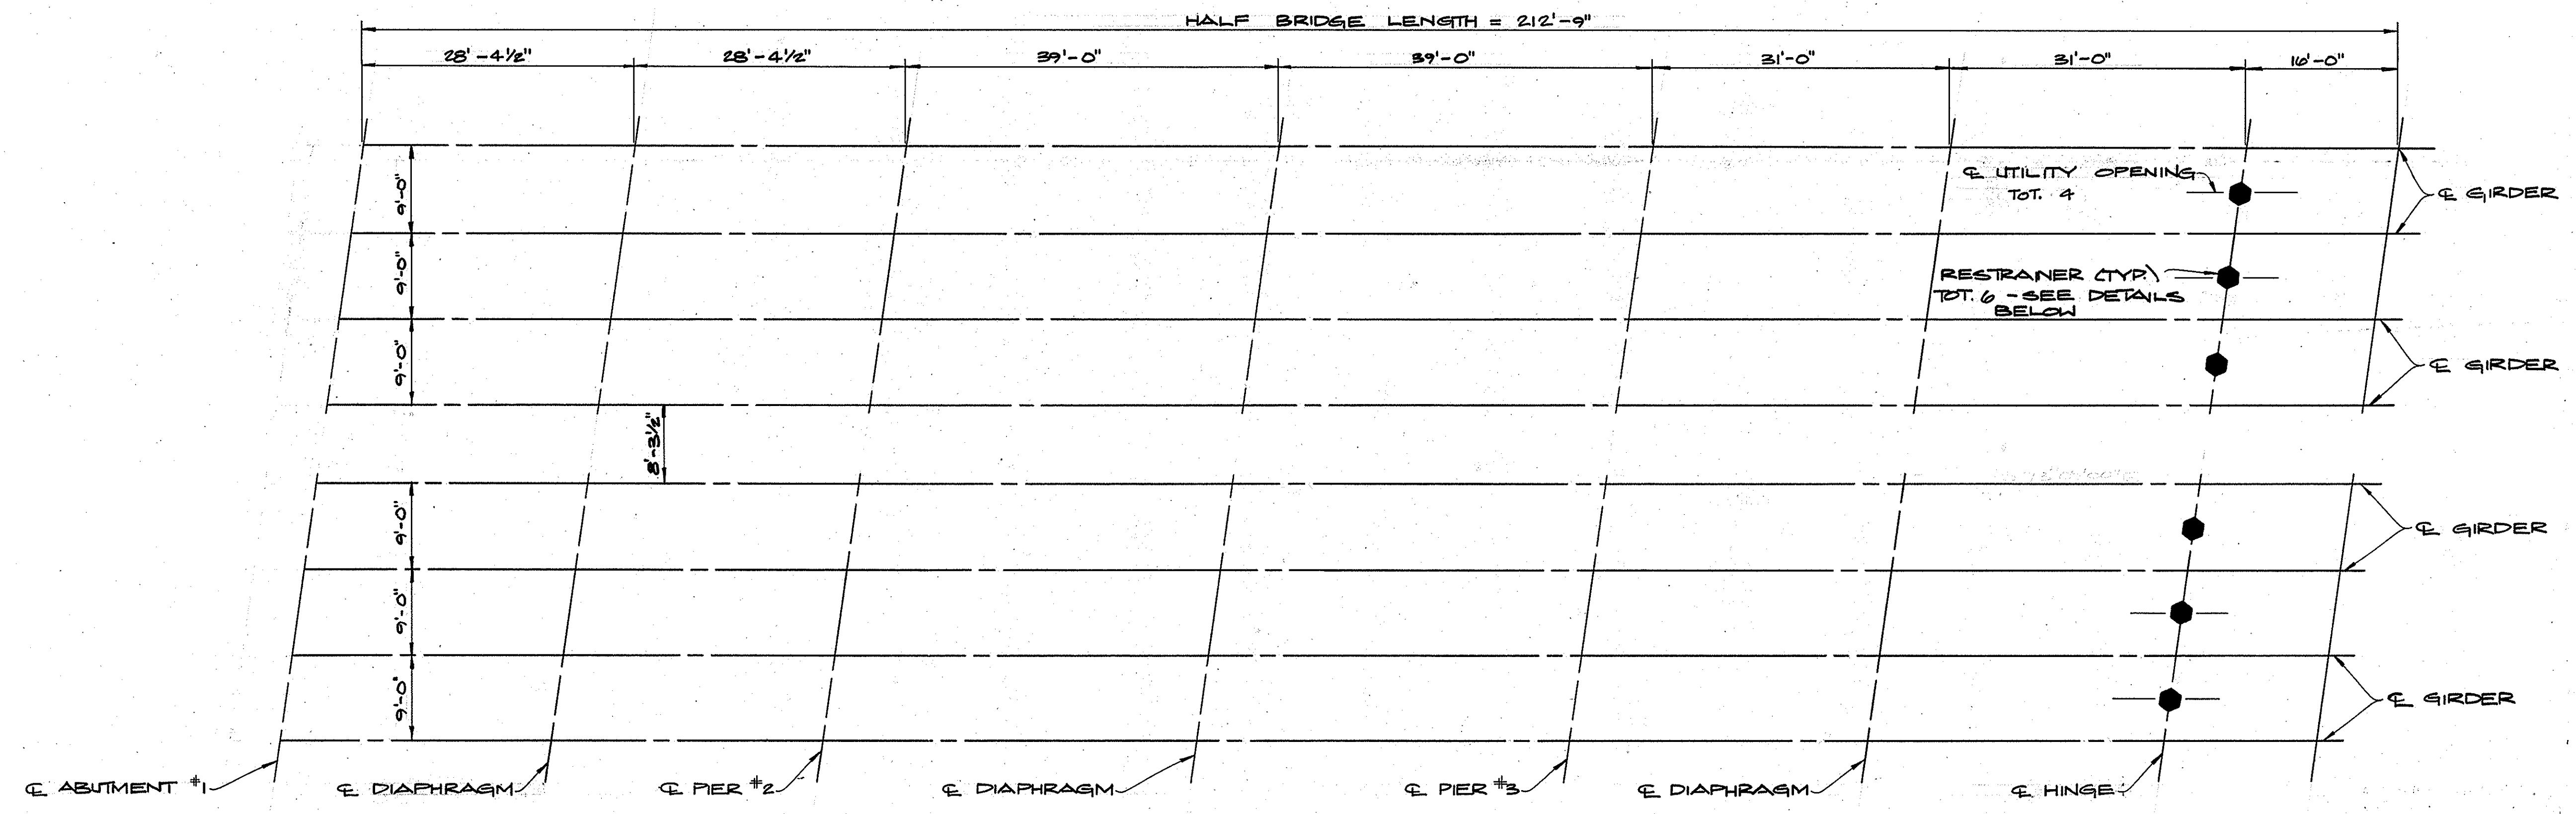


RESTRAINER LAYOUT
SCALE: 1"=10'

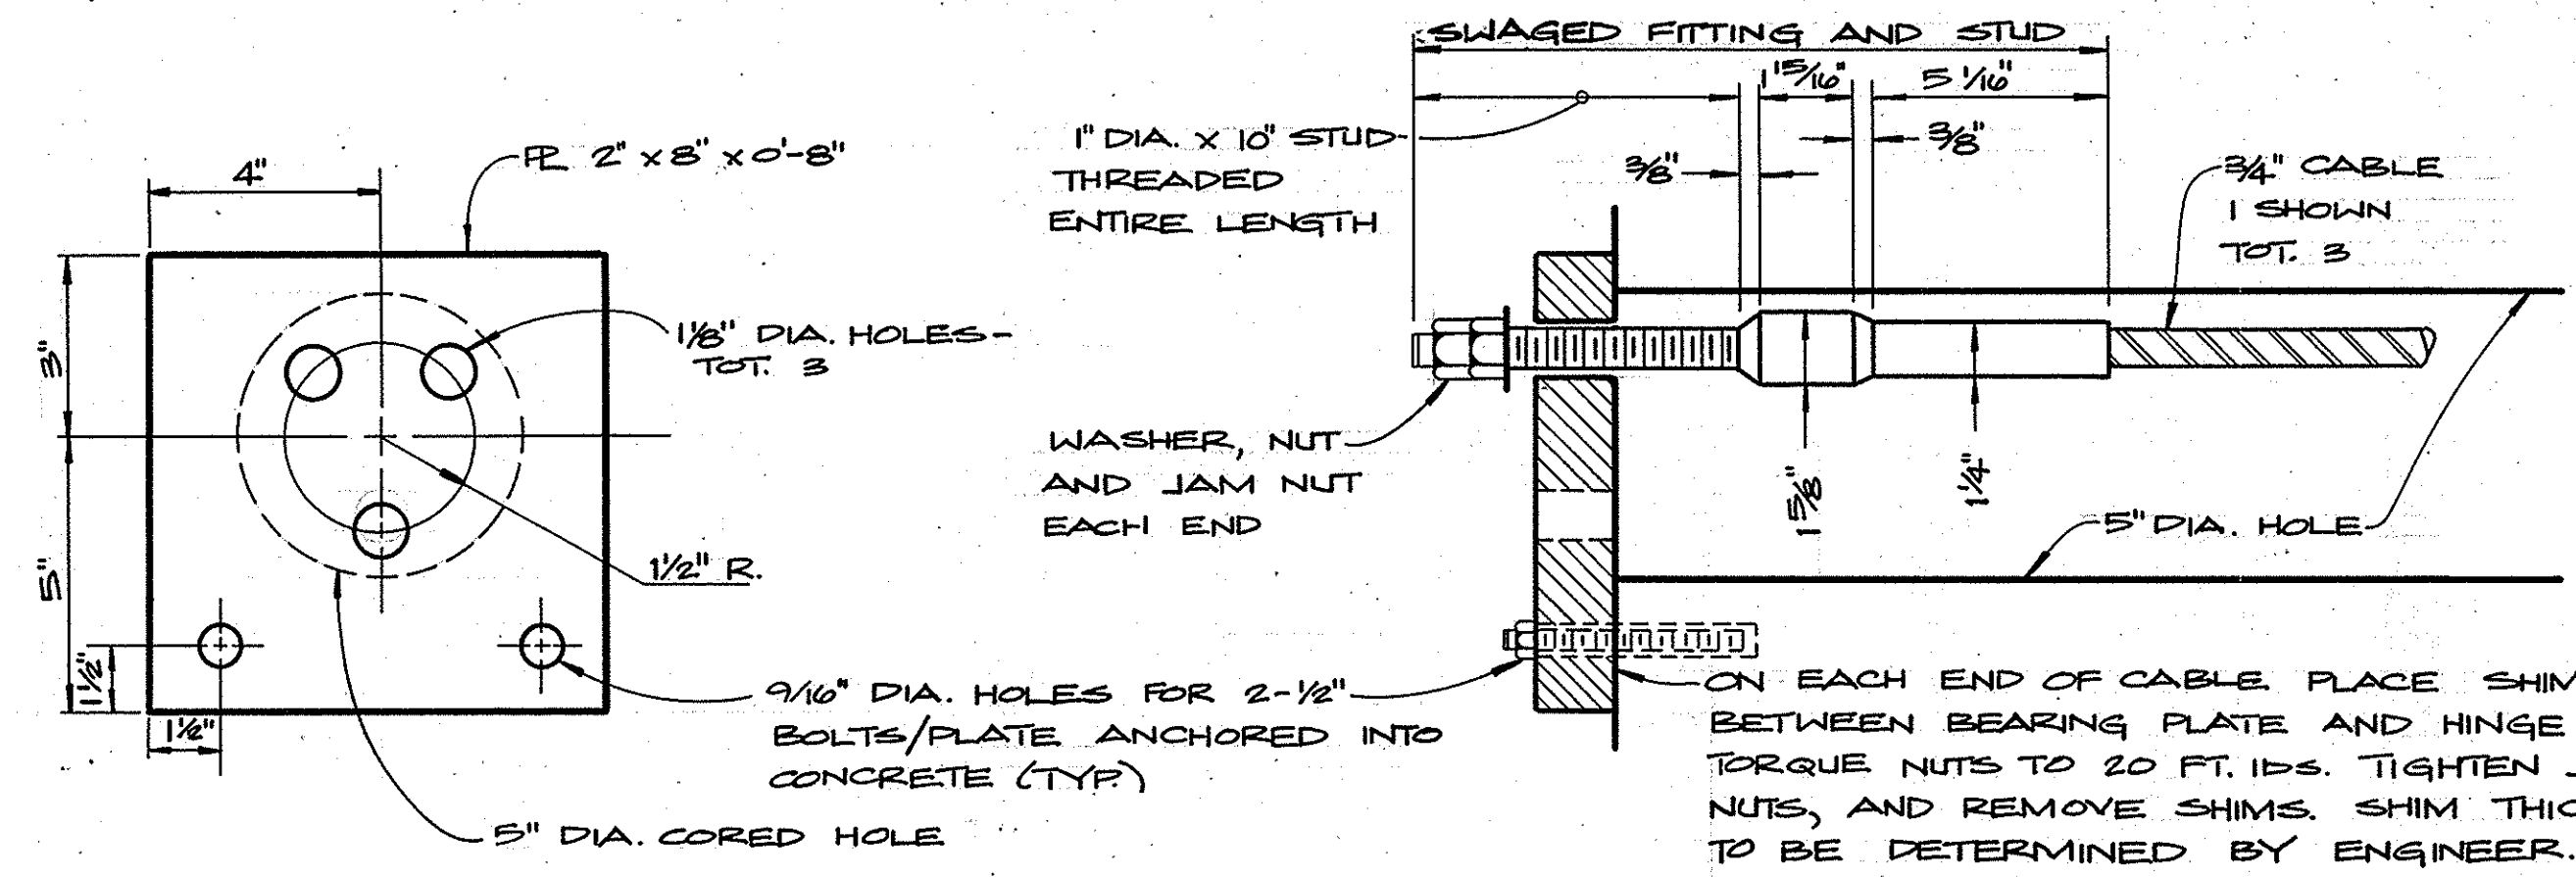

BEARING PLATE DETAIL
NO SCALE

CABLE END ANCHORAGE
NO SCALE

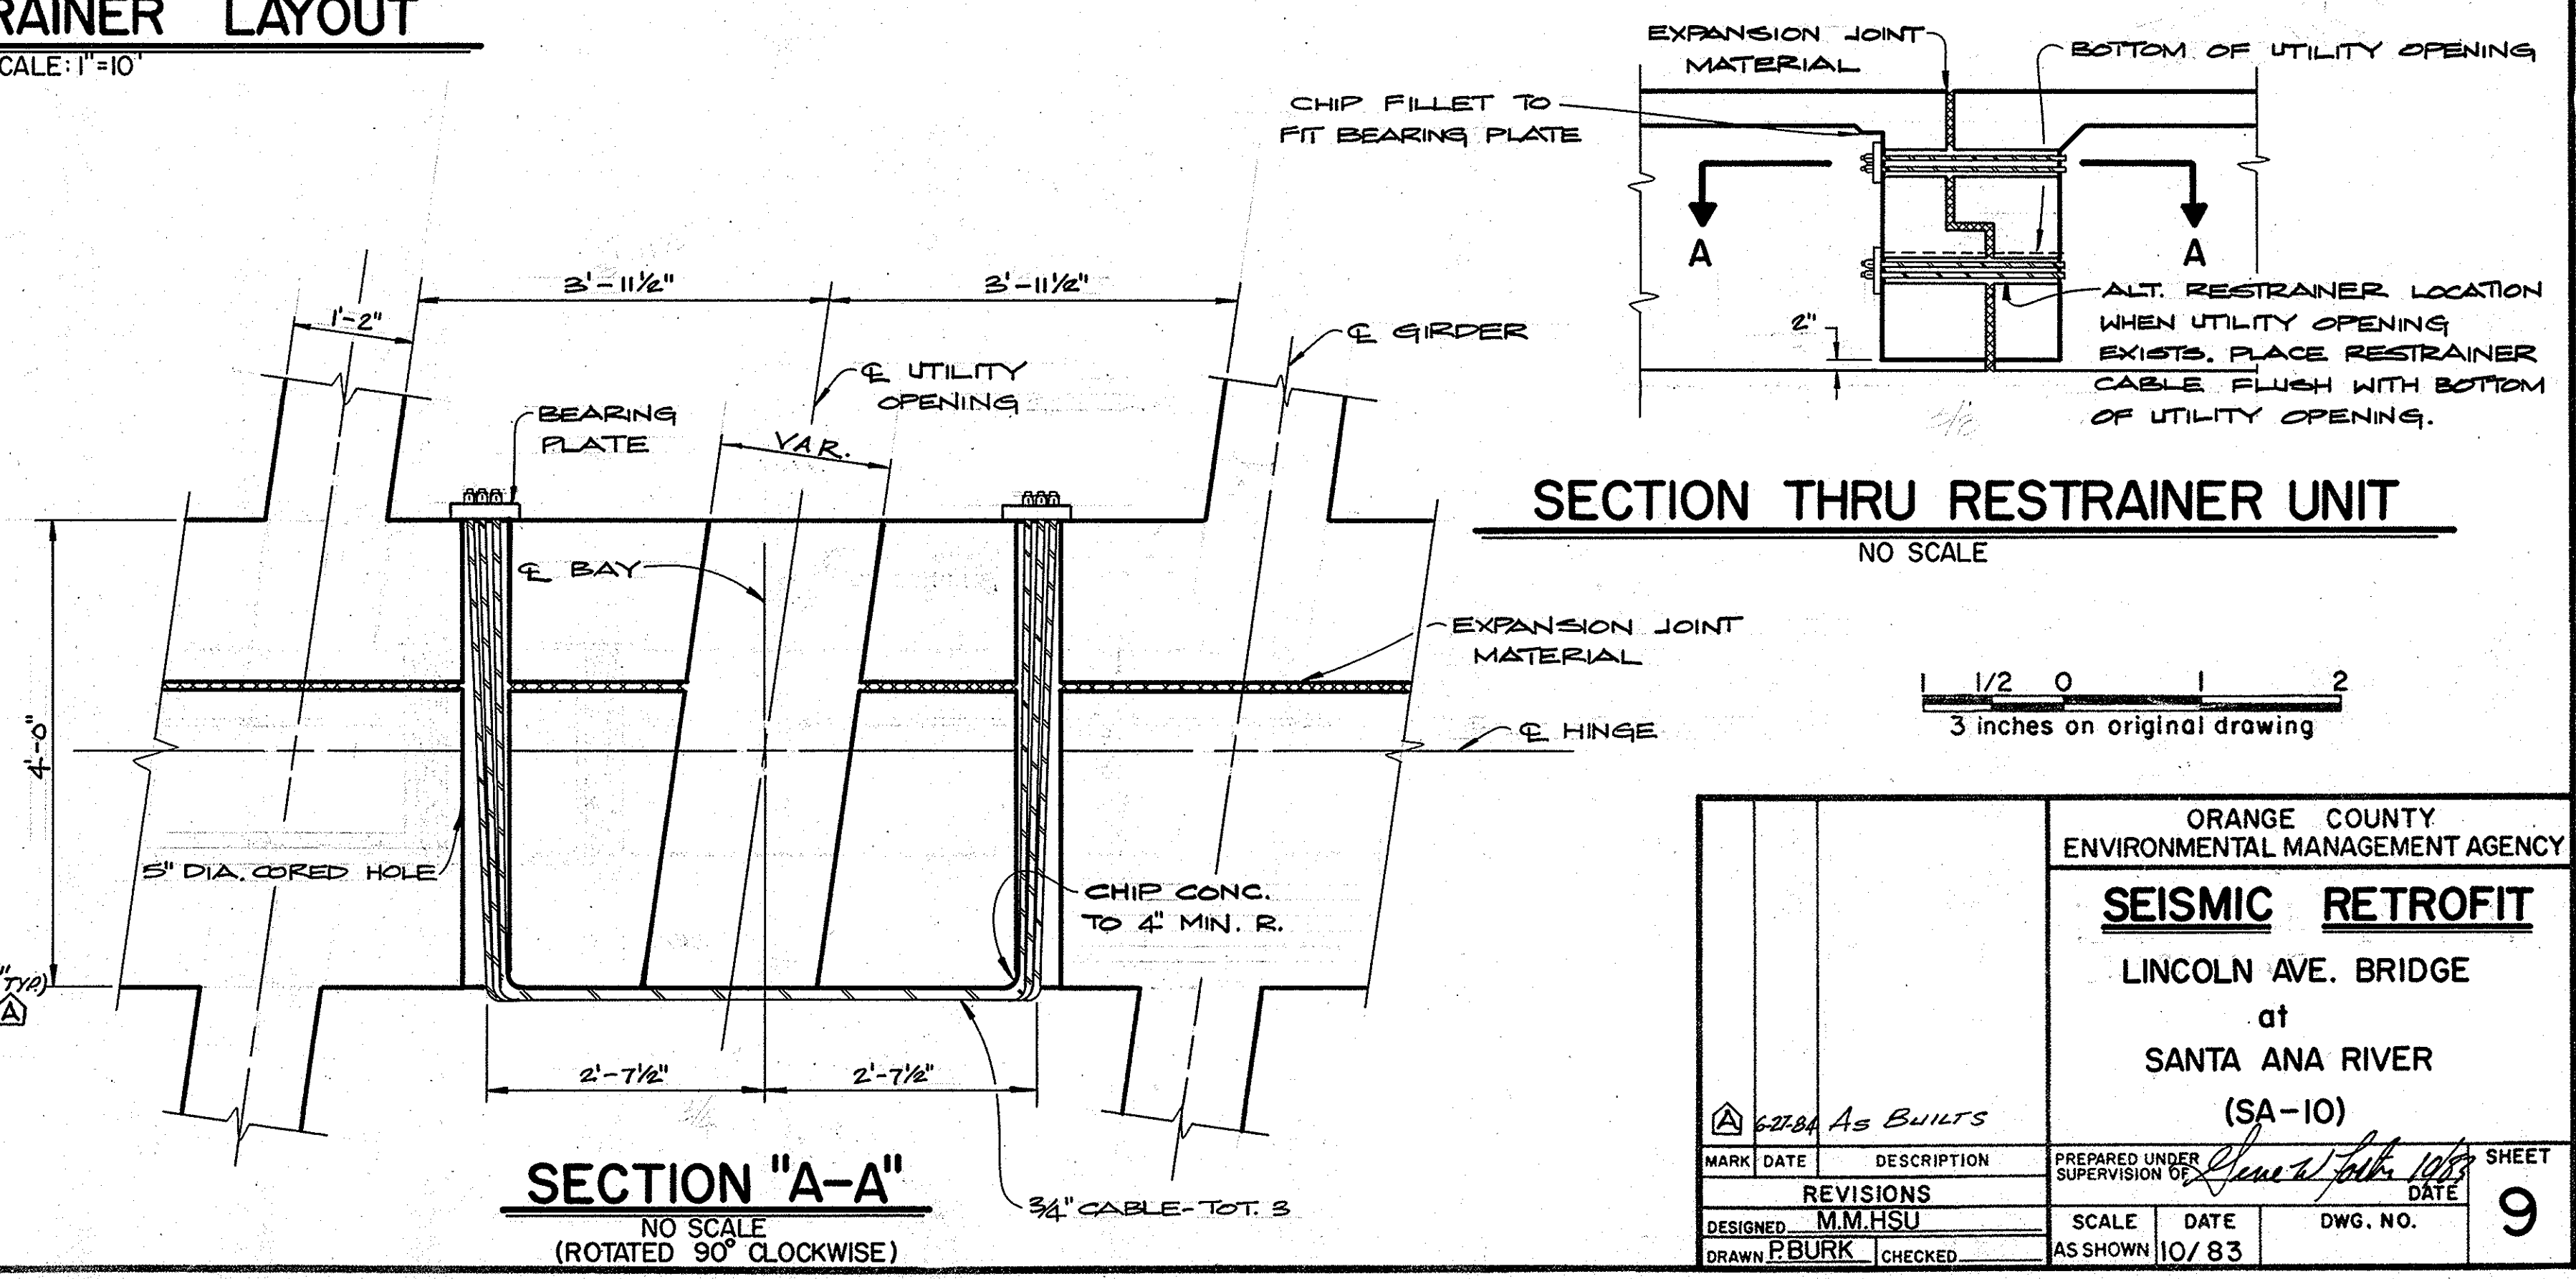

ORANGE COUNTY ENVIRONMENTAL MANAGEMENT AGENCY			
SEISMIC RETROFIT			
LINCOLN AVE. BRIDGE			
at			
SANTA ANA RIVER			
(SA-10)			
DESIGNED M.M.HSU		PREPARED UNDER SUPERVISION OF <i>Don't</i>	
DRAWN P.BURK		DATE 10/83	
CHECKED		DWG. NO. 9	