


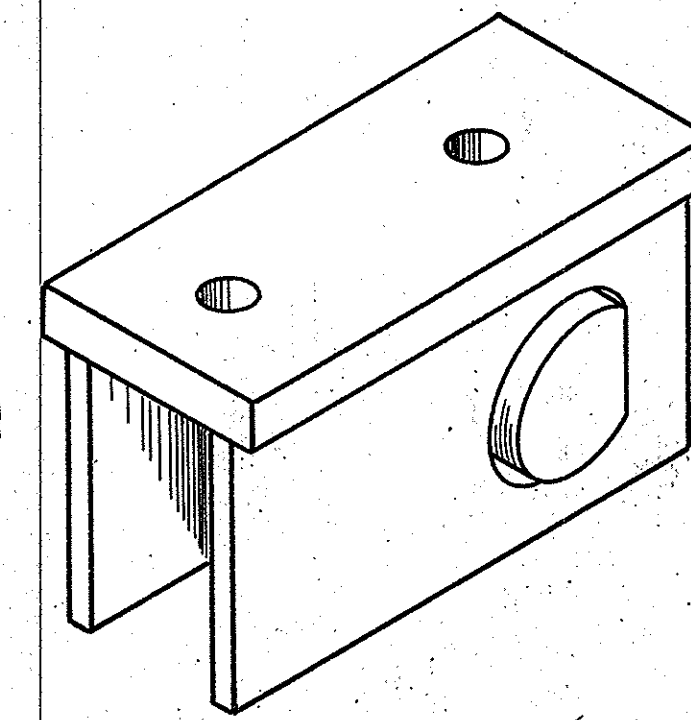
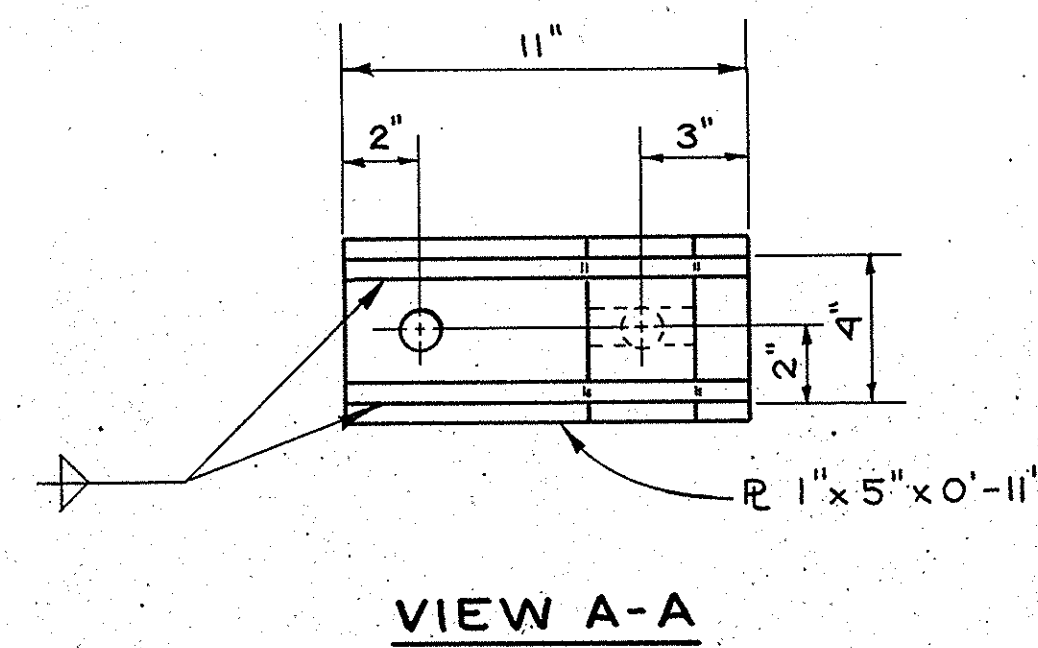


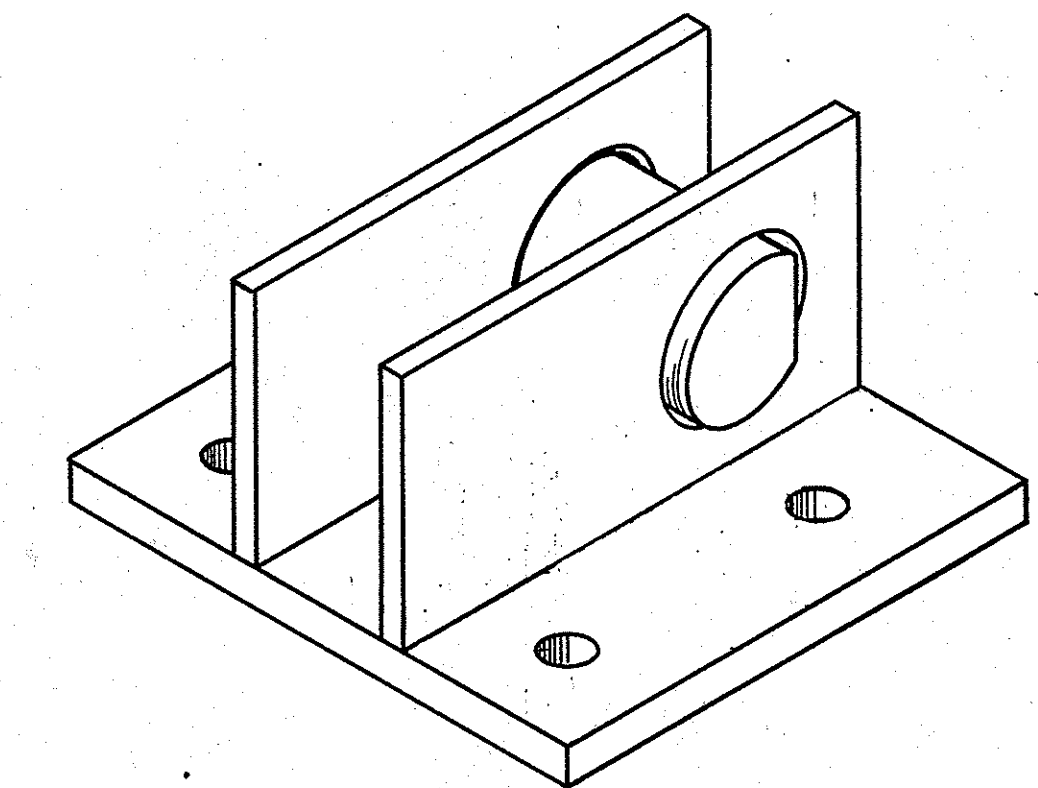

ISOMETRIC VIEW

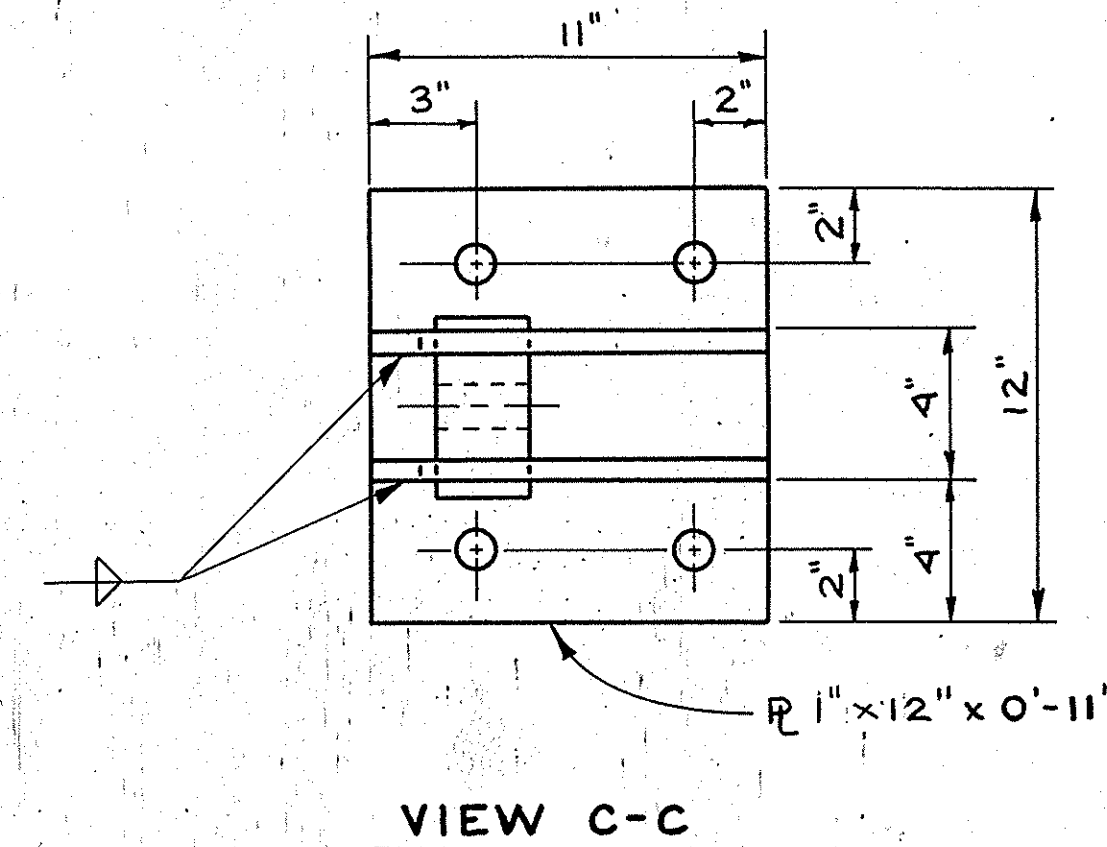


ISOMETRIC VIEW

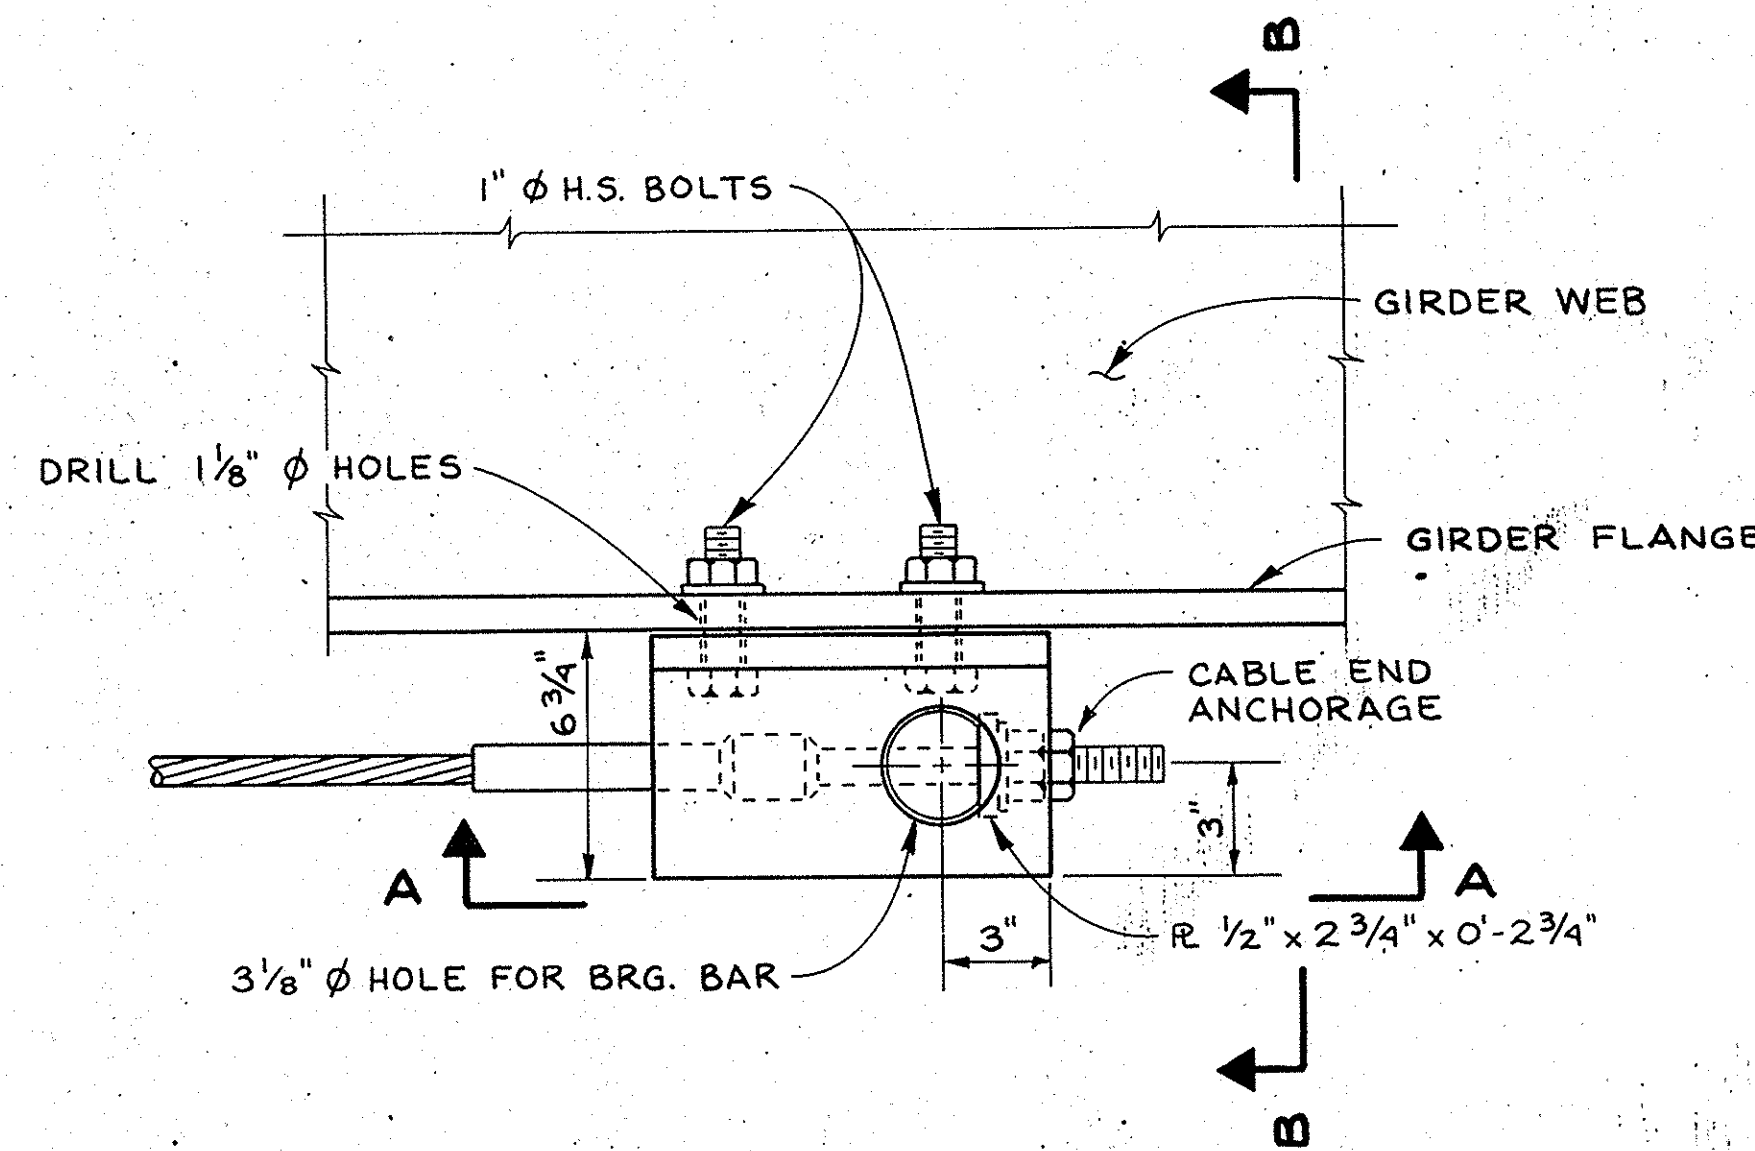


ELEVATION

BRACKET "A" DETAILS

NO SCALE

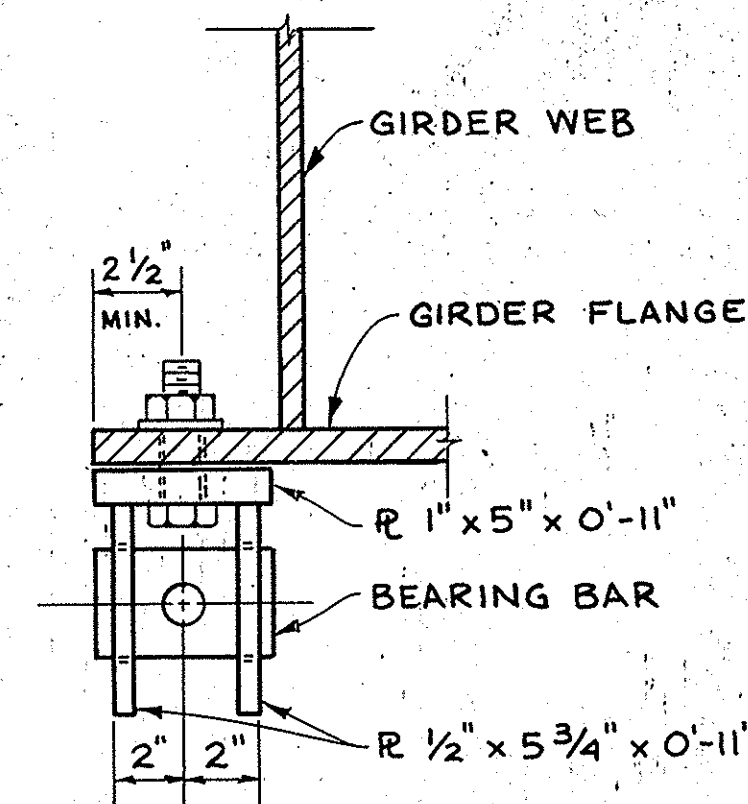


VIEW B-B

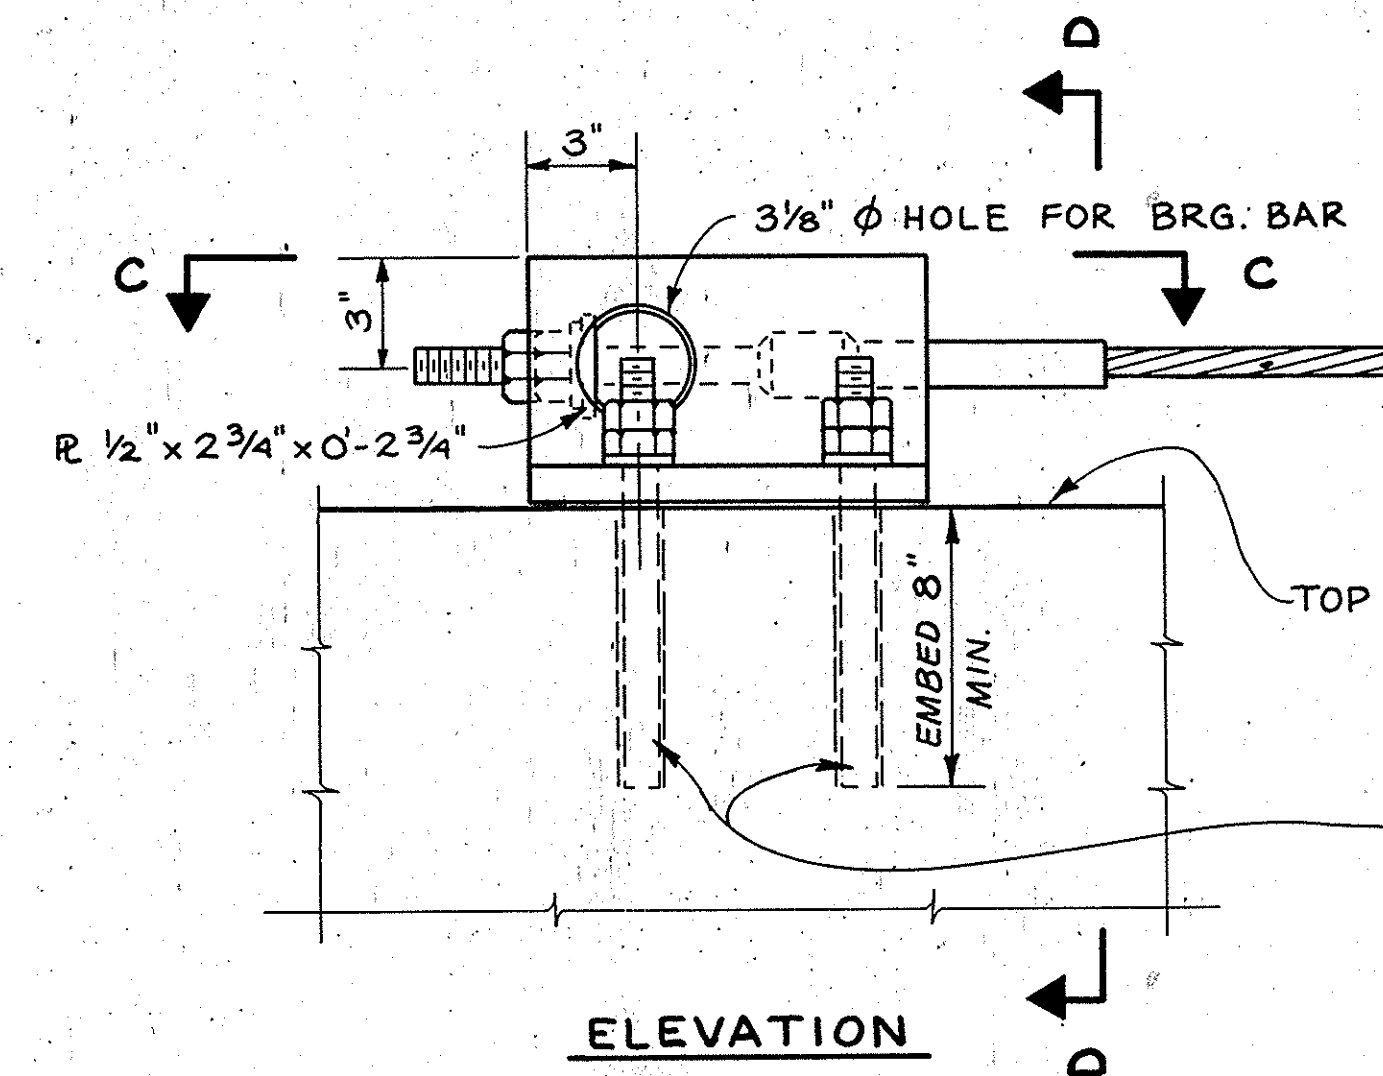


ELEVATION

MODIFIED BRACKET "A" DETAILS

NO SCALE

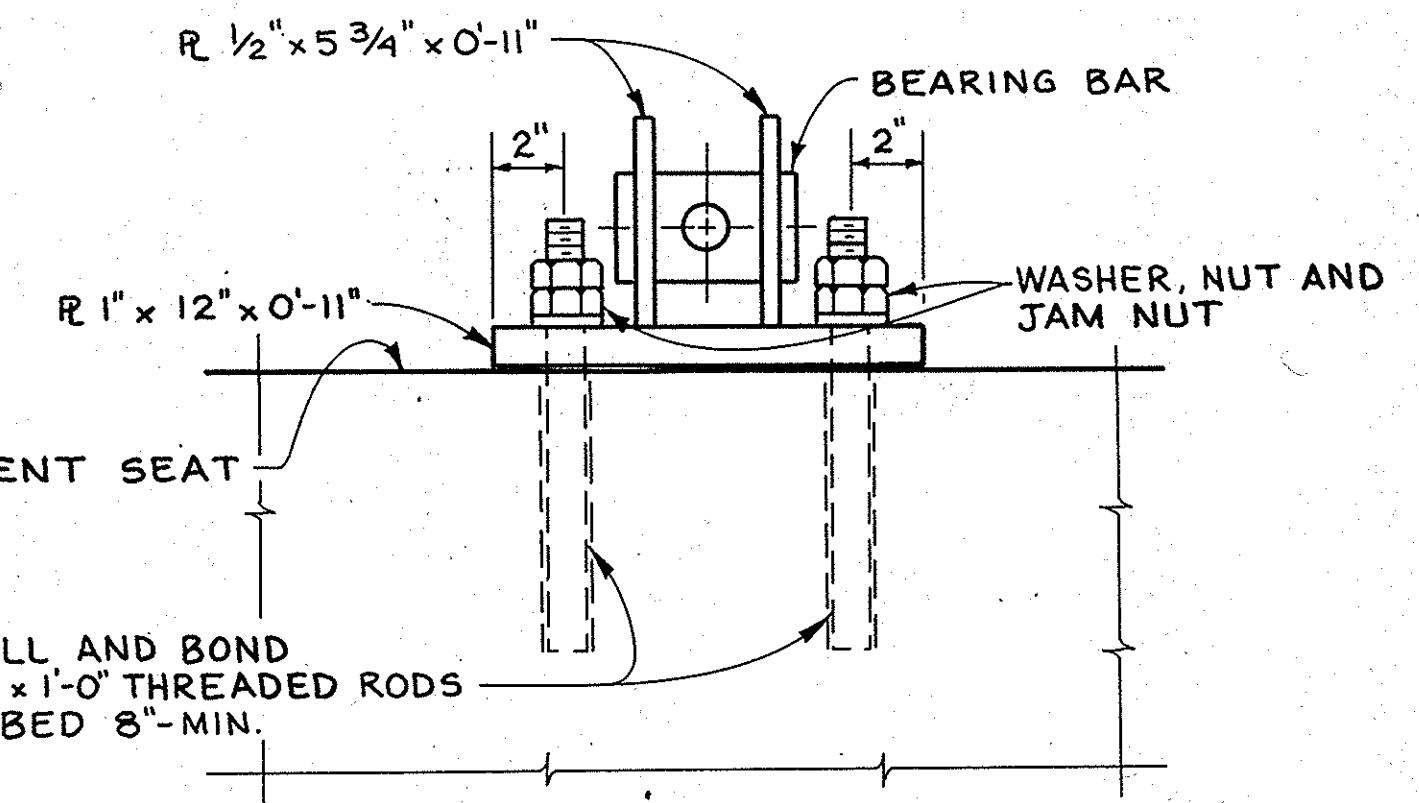


VIEW D-D

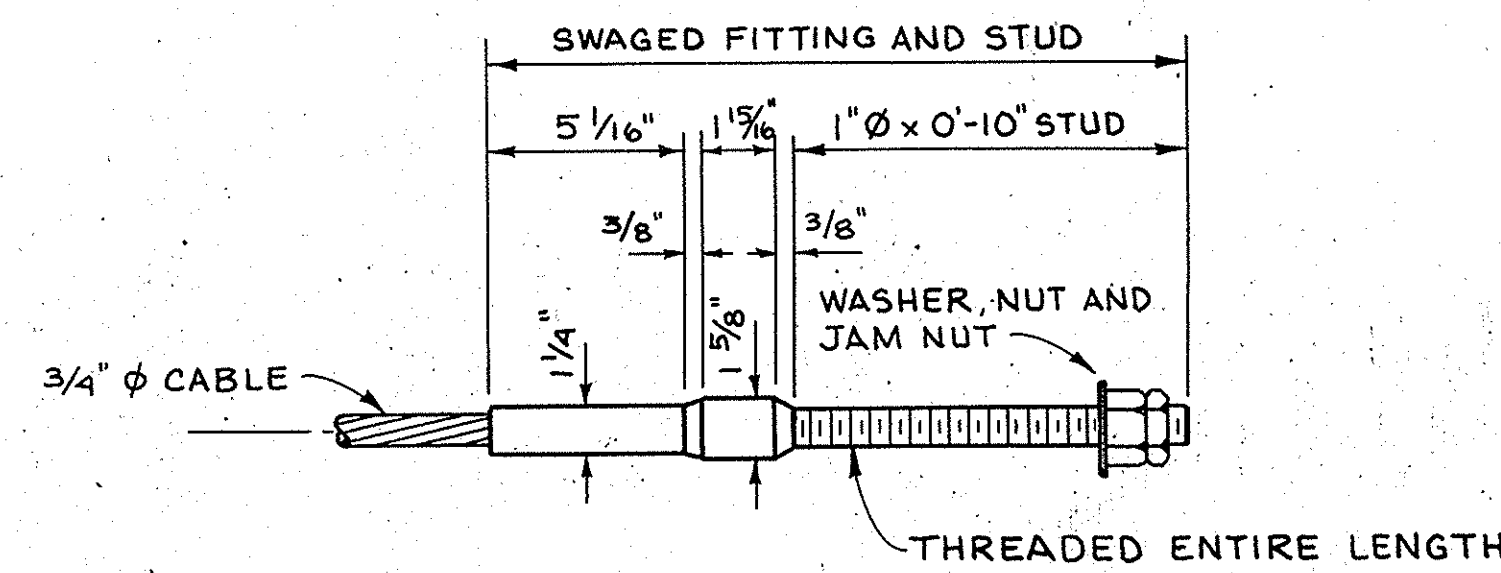

CABLE END ANCHORAGE

NO SCALE

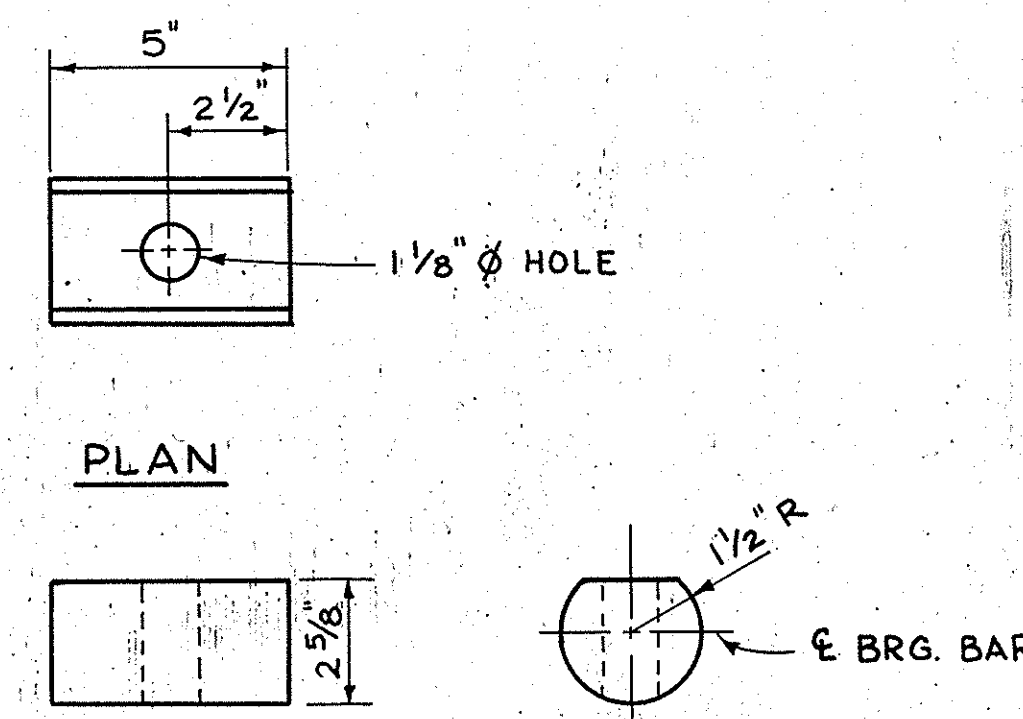

PLAN

ELEVATION

END VIEW

BEARING BAR DETAILS

NO SCALE

NOTE:
THE CONTRACTOR SHALL VERIFY
ALL DEPENDENT DIMENSIONS IN
THE FIELD BEFORE ORDERING
OR FABRICATING ANY MATERIAL.

1 1/2 0 1 2
3 inches on original drawing

ORANGE COUNTY ENVIRONMENTAL MANAGEMENT AGENCY			
SEISMIC RETROFIT LOS ALAMITOS BLVD. BRIDGE CO - 38			
TYPE A BRACKET DETAILS			
MARK	DATE	DESCRIPTION	PREPARED UNDER SUPERVISION OF
REVISIONS			
DESIGNED	M.M.HSU	SCALE	DATE
DRAWN	B.MUNOZ	CHECKED	DATE
AS SHOWN			DWG. NO.
10/83			17