




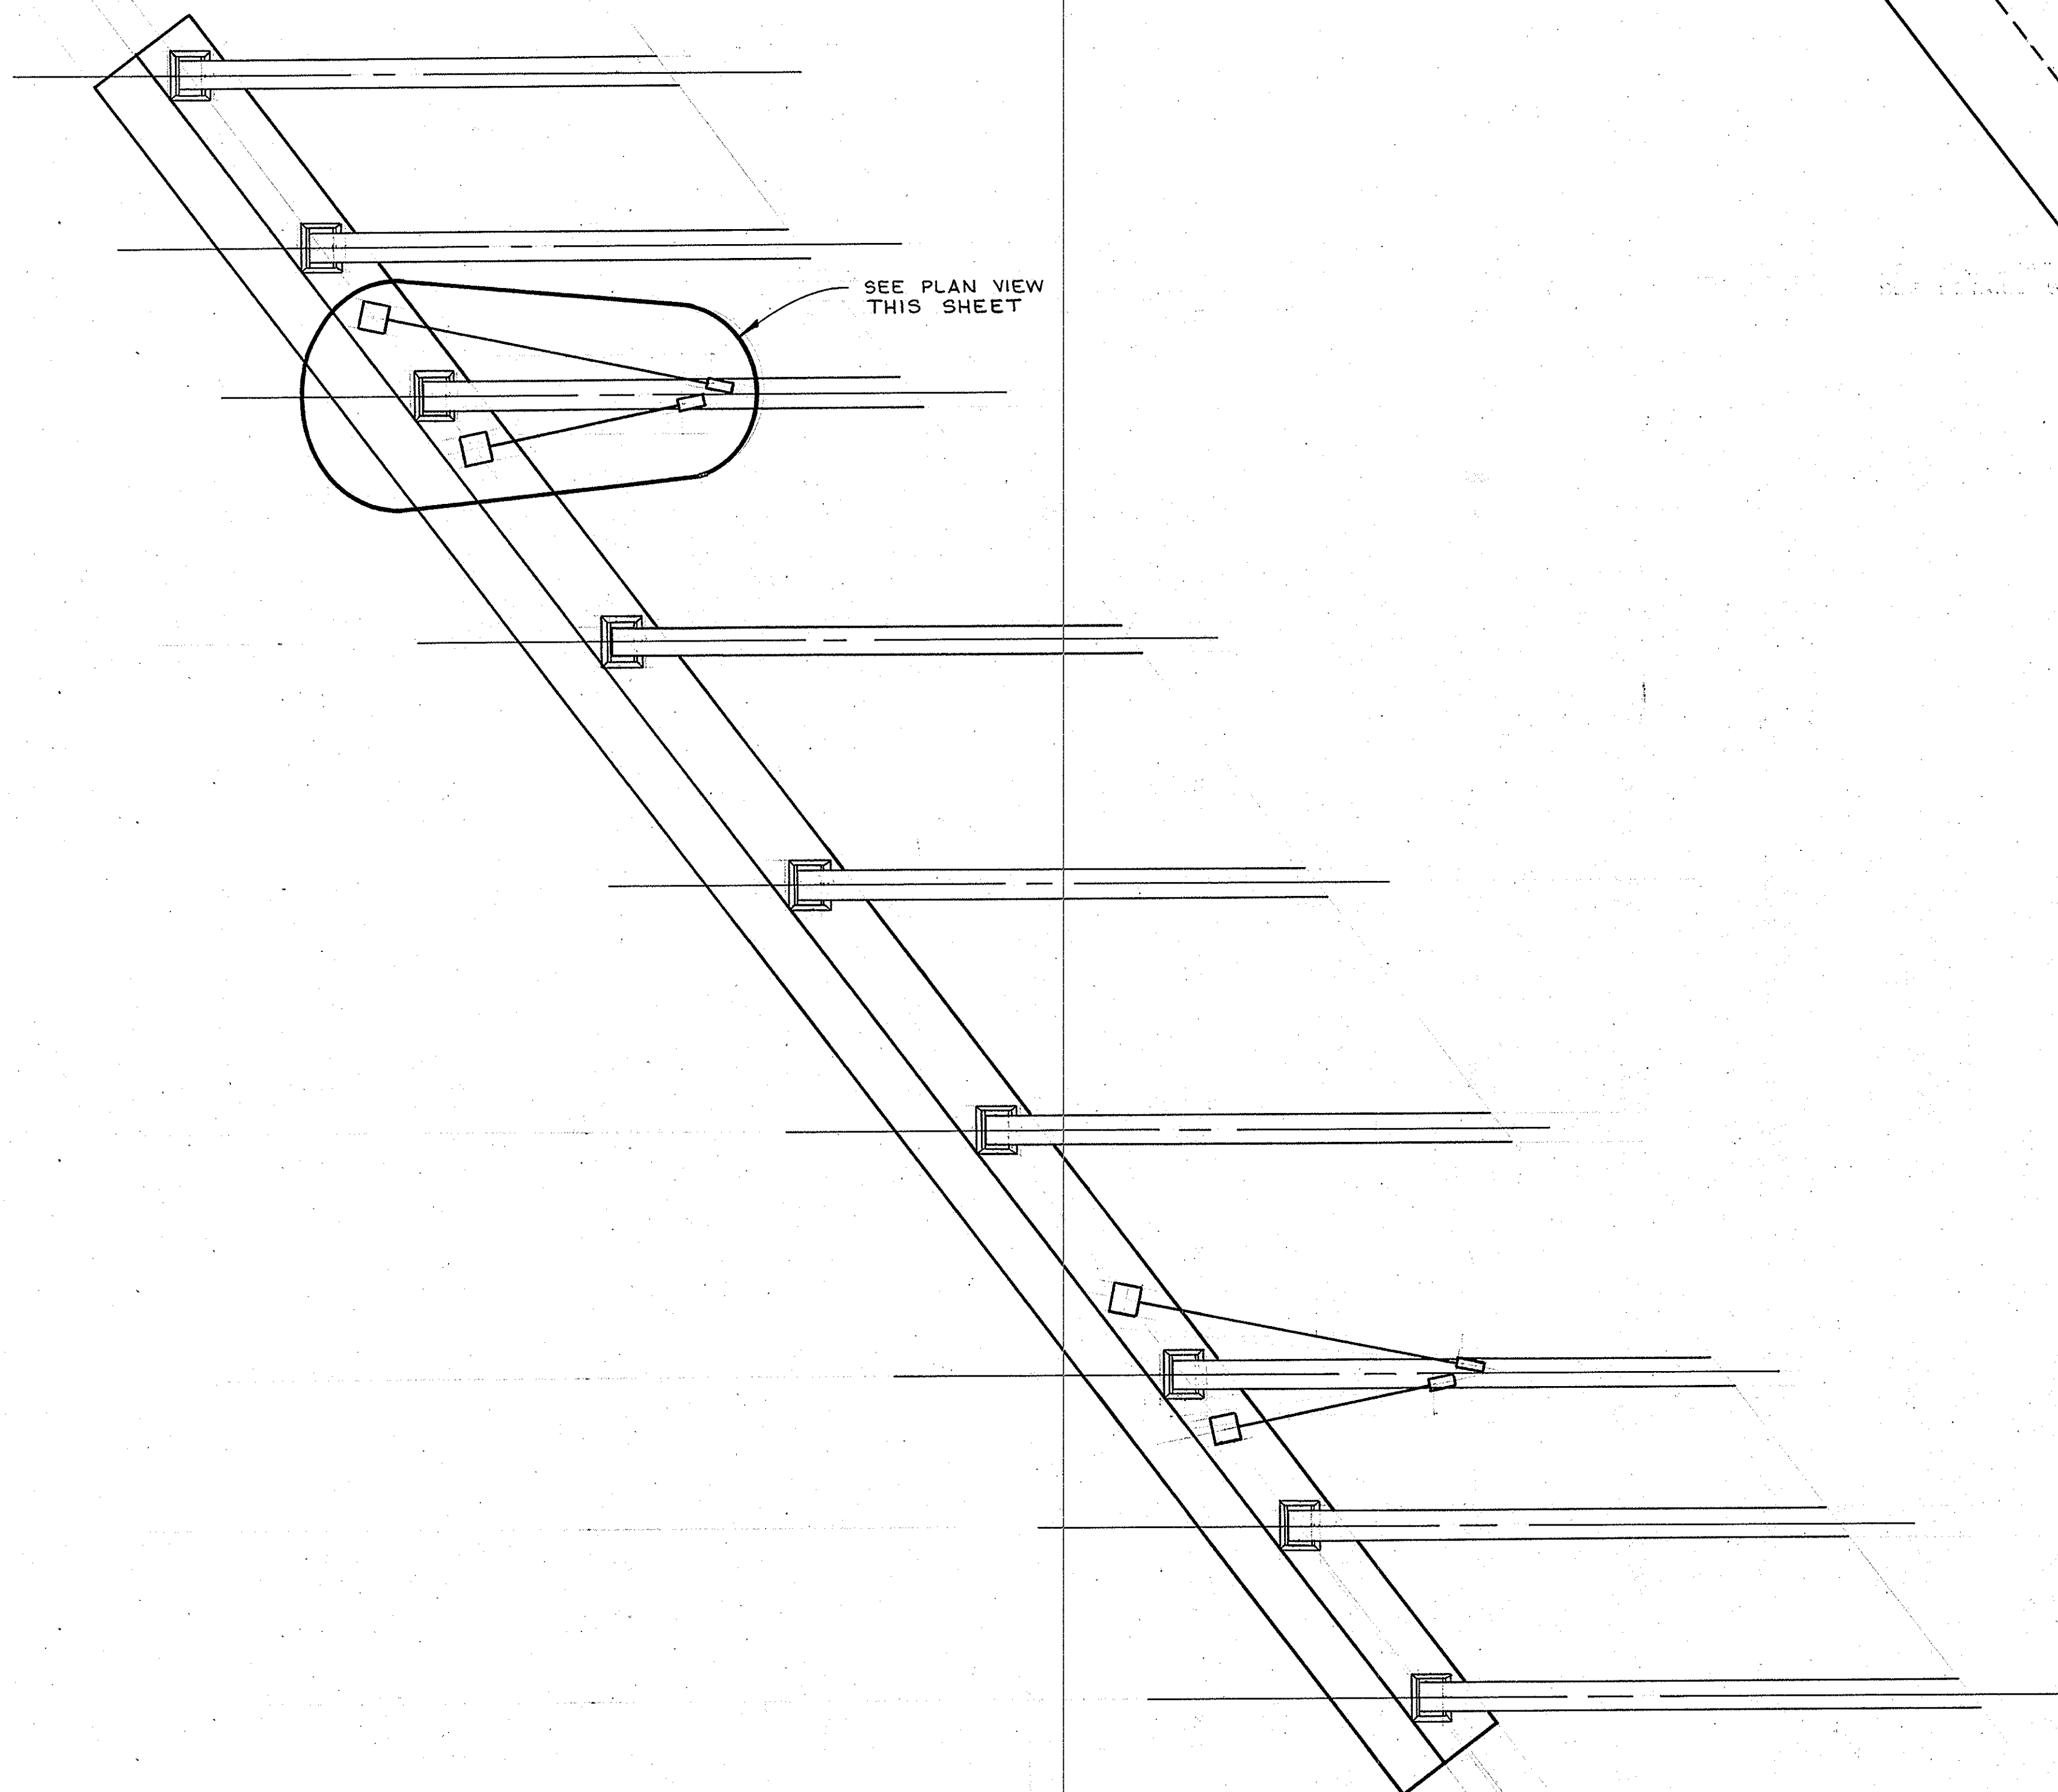

LONGITUDINAL CABLE RESTRAINER LAYOUT
NO SCALE

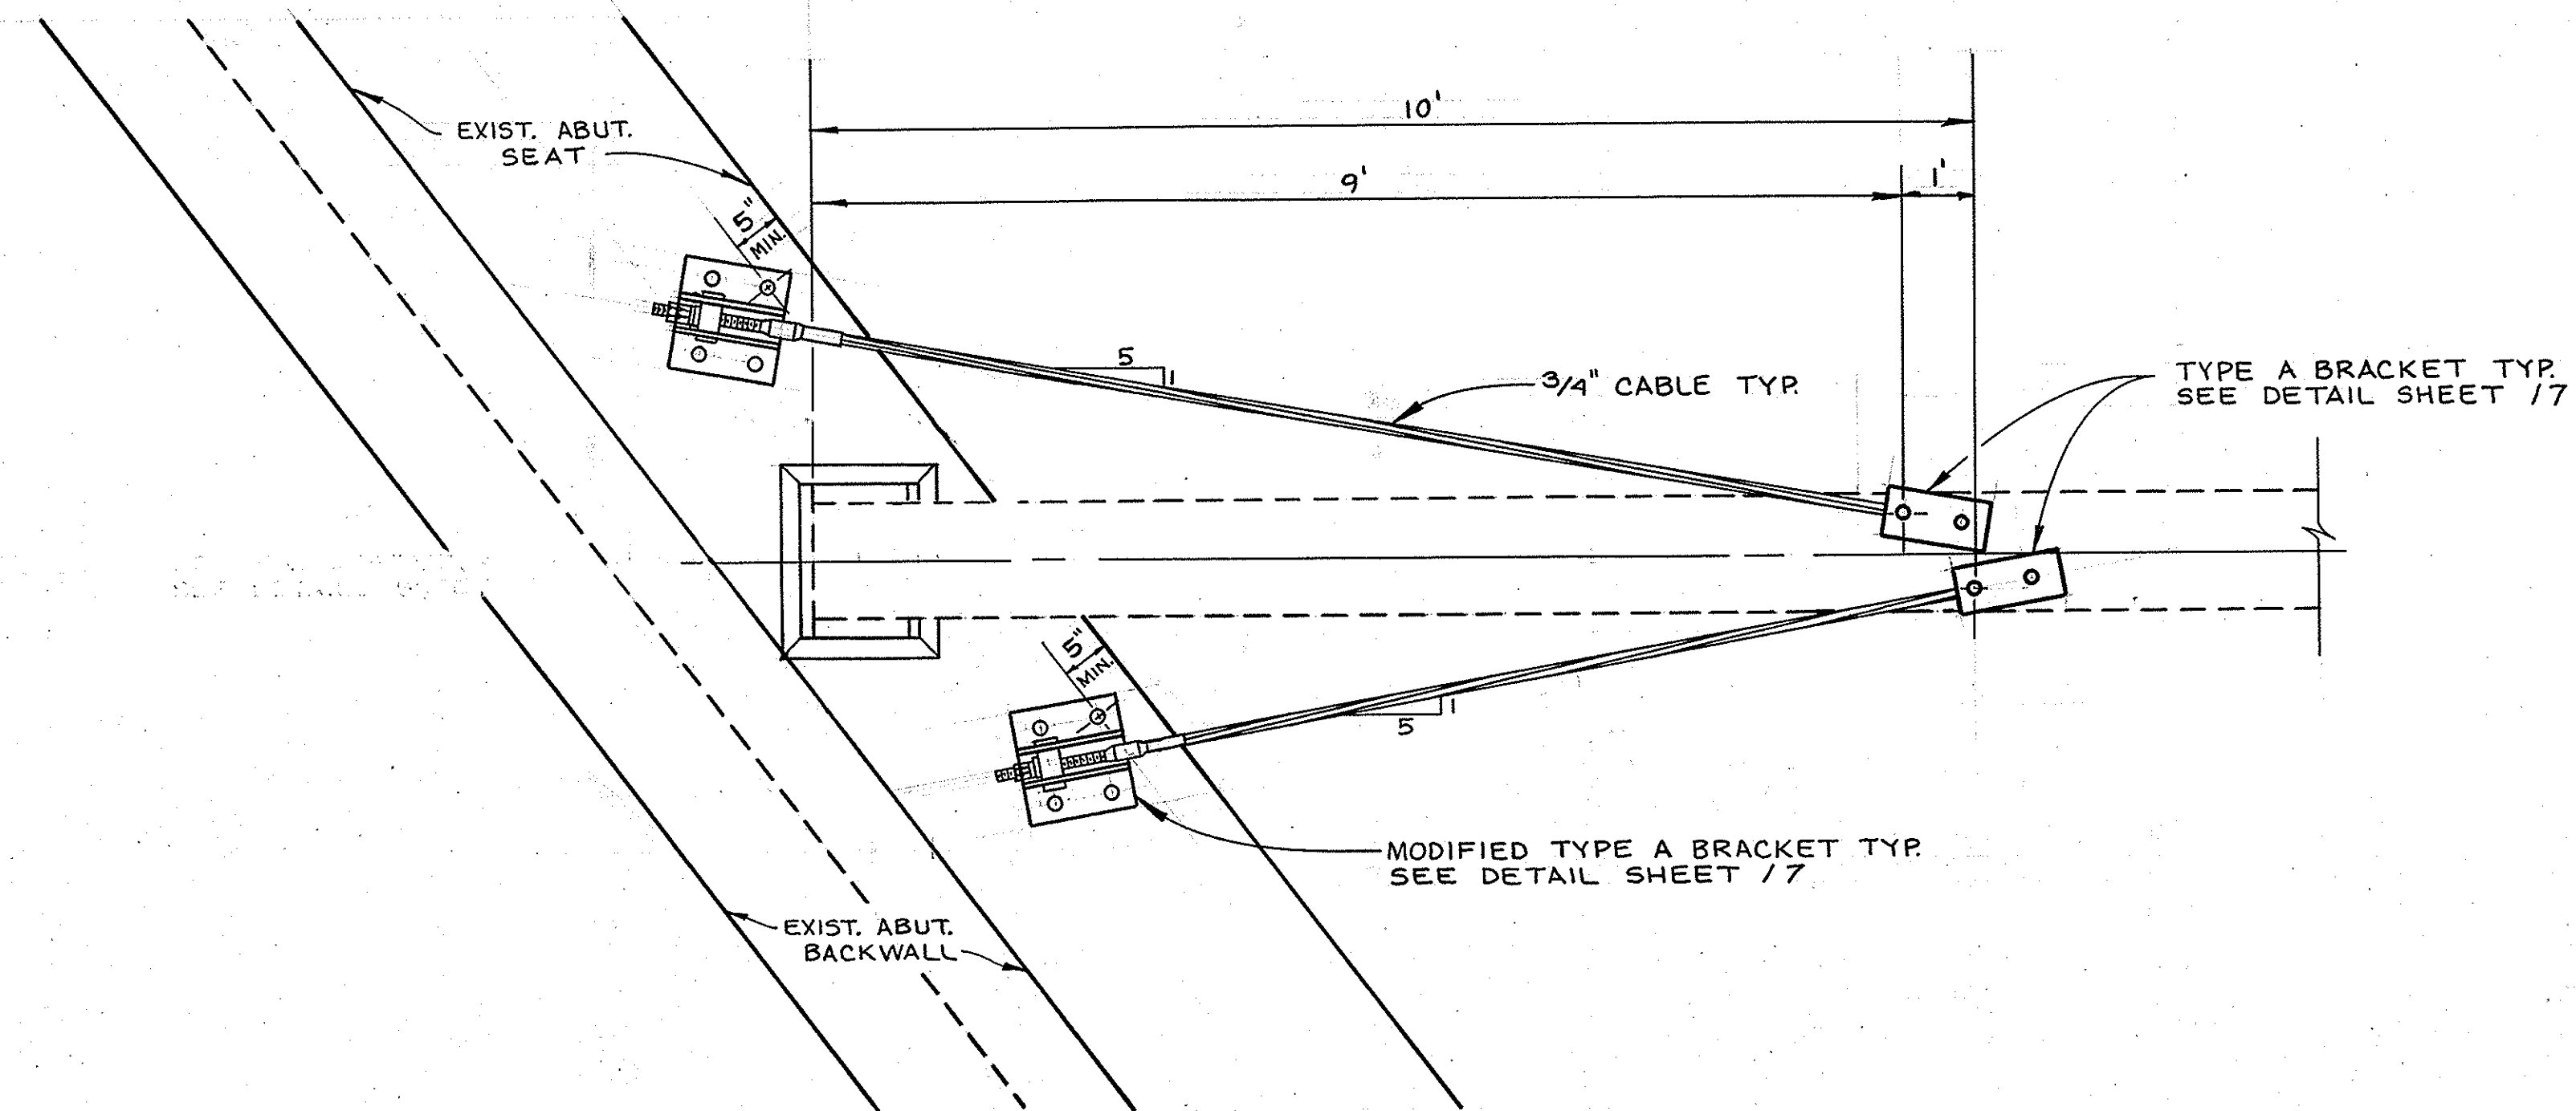

PLAN VIEW
NO SCALE

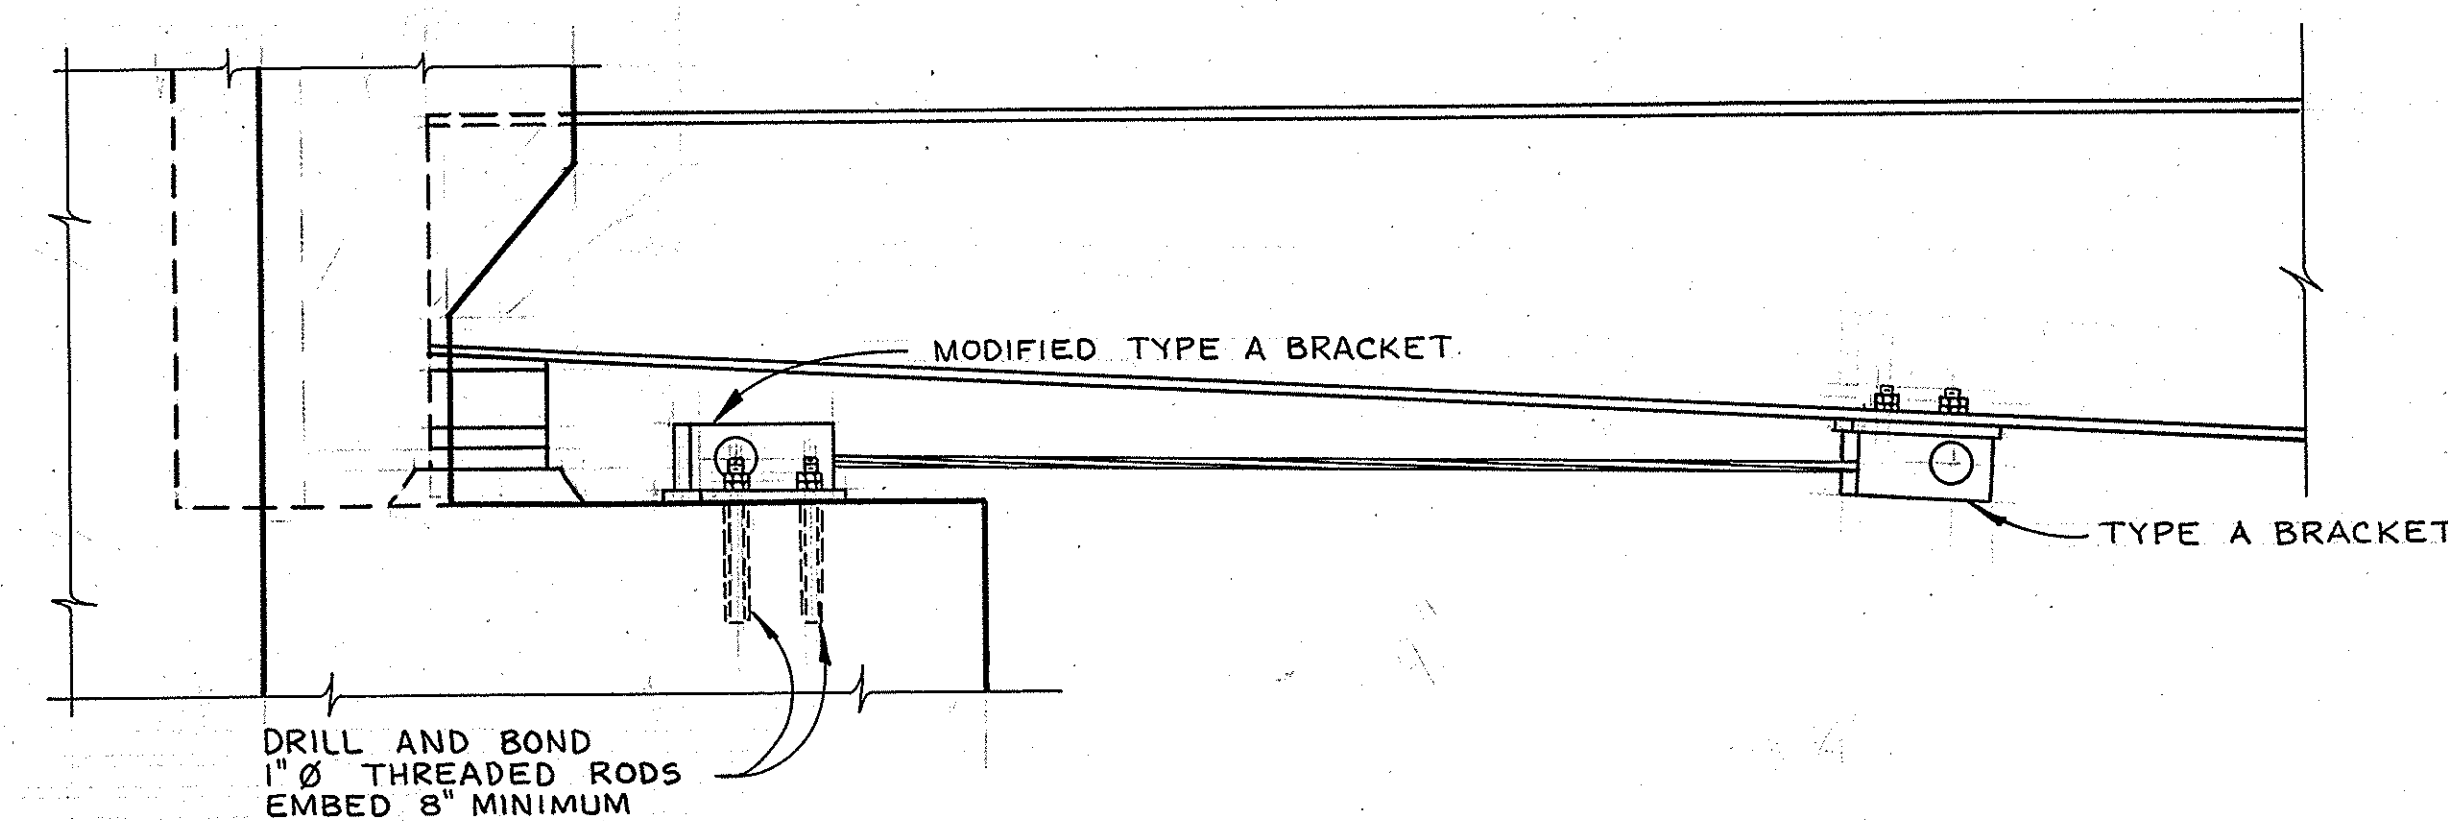

ELEVATION VIEW
NO SCALE

1 1/2 0 1 2
3 inches on original drawing

NOTE:
THE CONTRACTOR SHALL VERIFY
ALL DEPENDENT DIMENSIONS IN
THE FIELD BEFORE ORDERING
OR FABRICATING ANY MATERIAL.

		ORANGE COUNTY ENVIRONMENTAL MANAGEMENT AGENCY	
		SEISMIC RETROFIT LOS ALAMITOS BLVD. BRIDGE CO - 38	
		ABUTMENT LONGITUDINAL CABLE RESTRAINER LAYOUT	
MARK	DATE	DESCRIPTION	PREPARED UNDER SUPERVISION OF <i>Seneca</i> SHEET
REVISIONS			
DESIGNED	M.HSU	SCALE	DATE
DRAWN	B.MUNOZ	CHECKED	DWG. NO. 18
		ASSHOWN	10/83