


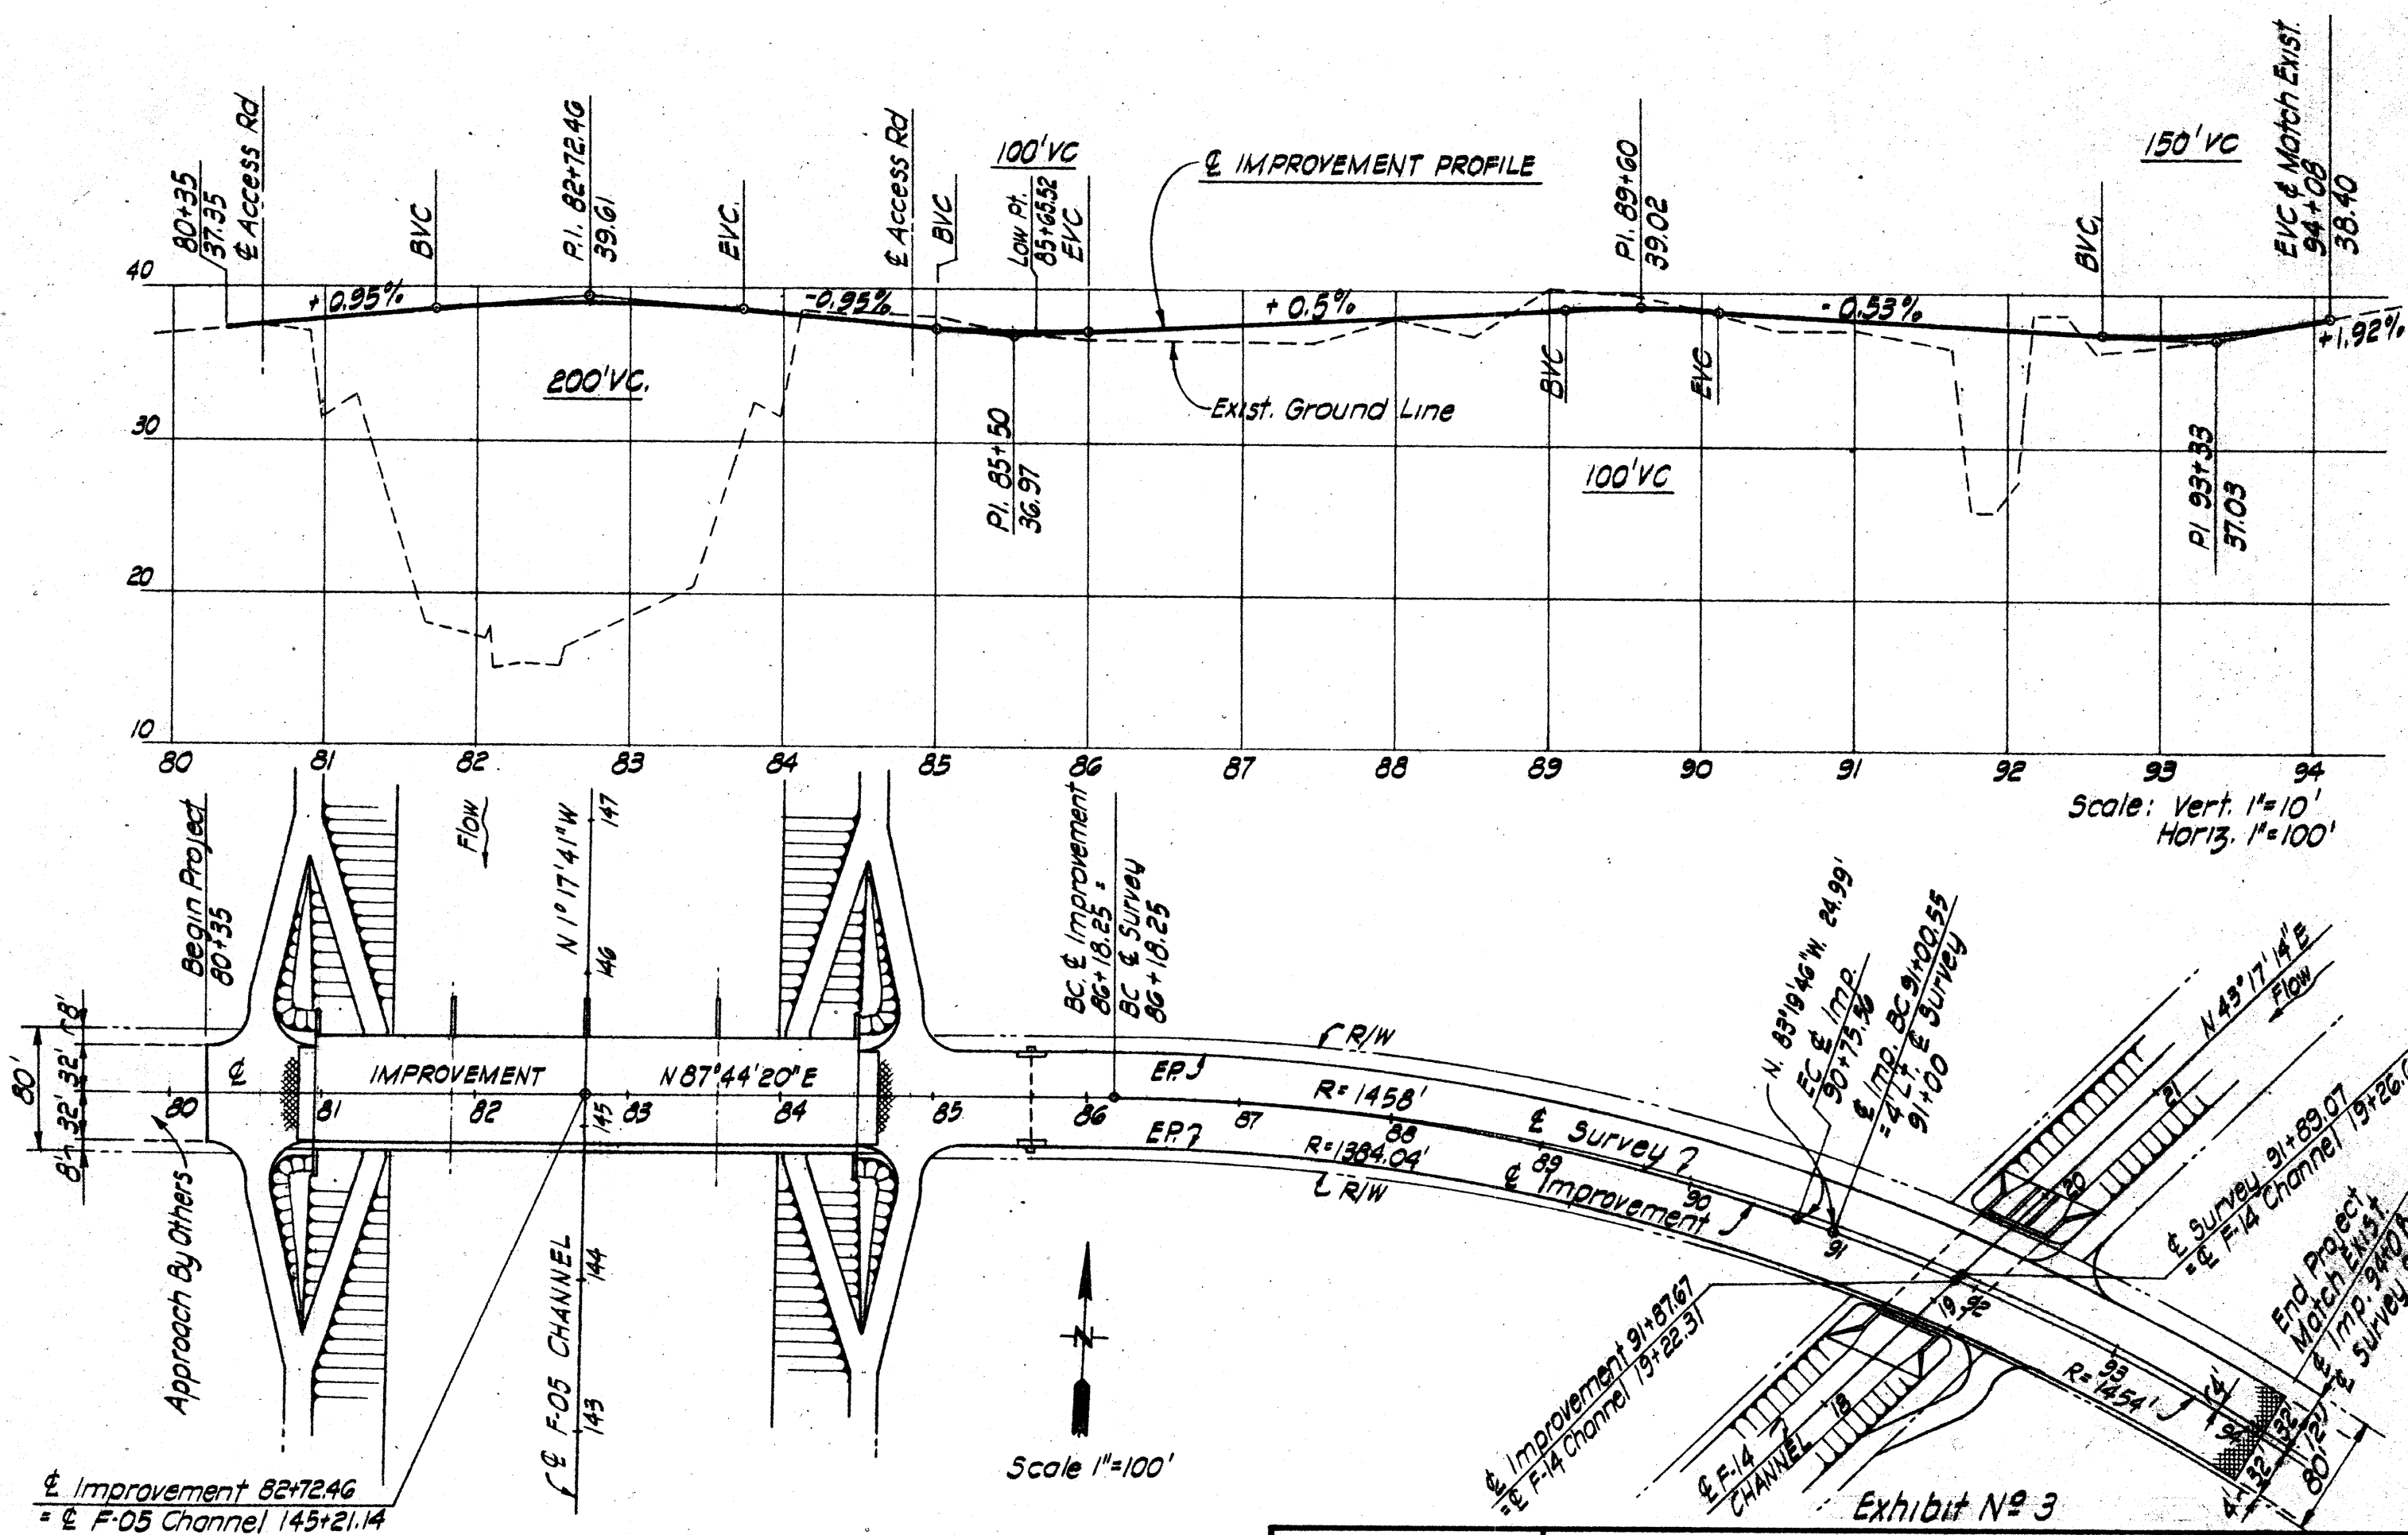

MOFFATT & NICHOL, ENGINEERS
LONG BEACH, CALIFORNIA

Exhibit No 3
Michelson Drive
Roadway Plan & Profile

SCALE Noted DATE 10/74
 DRAWN BY CVR
 CHECKED BY HAN
 JOB NO. 6-1571 SHEET