

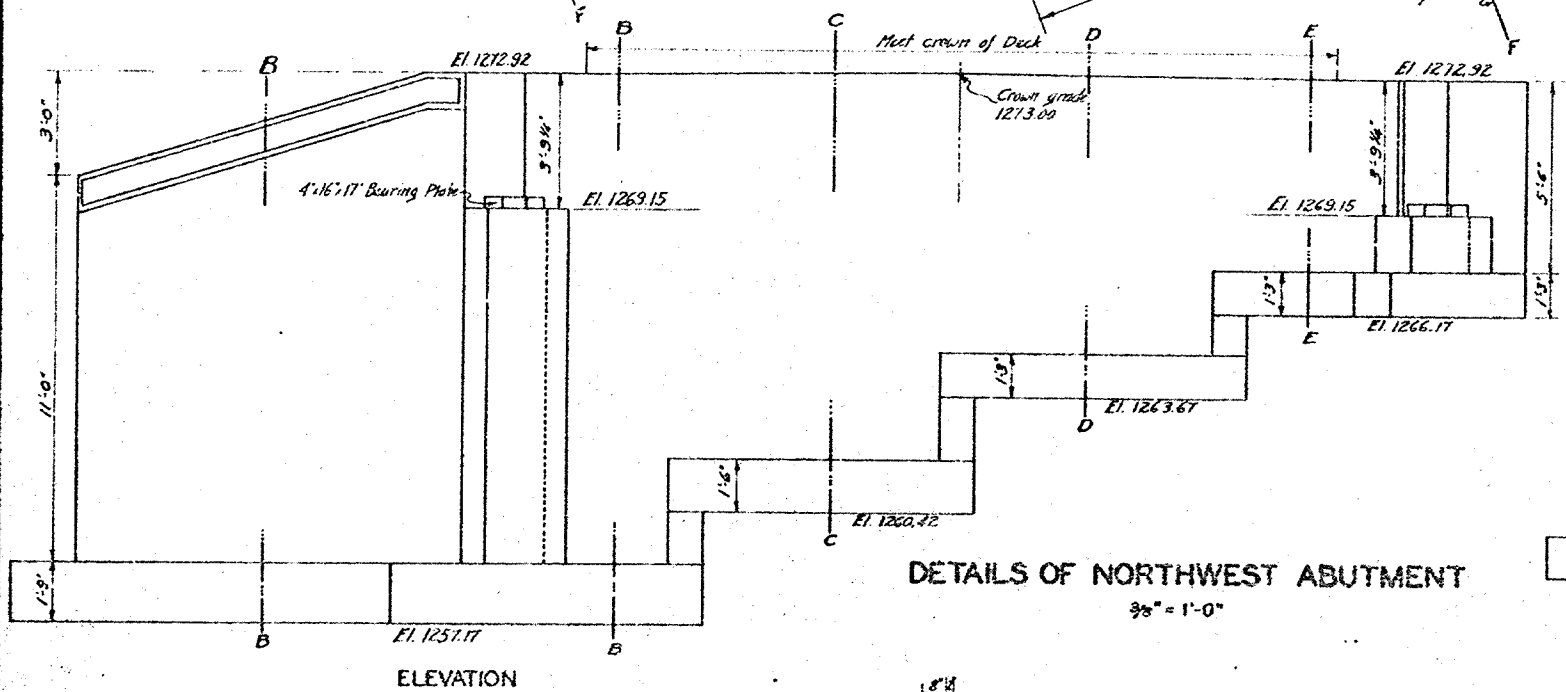






MODJESKA BRIDGE
SHEET NO 2 OF 2 SHEETS
ORANGE COUNTY CALIFORNIA

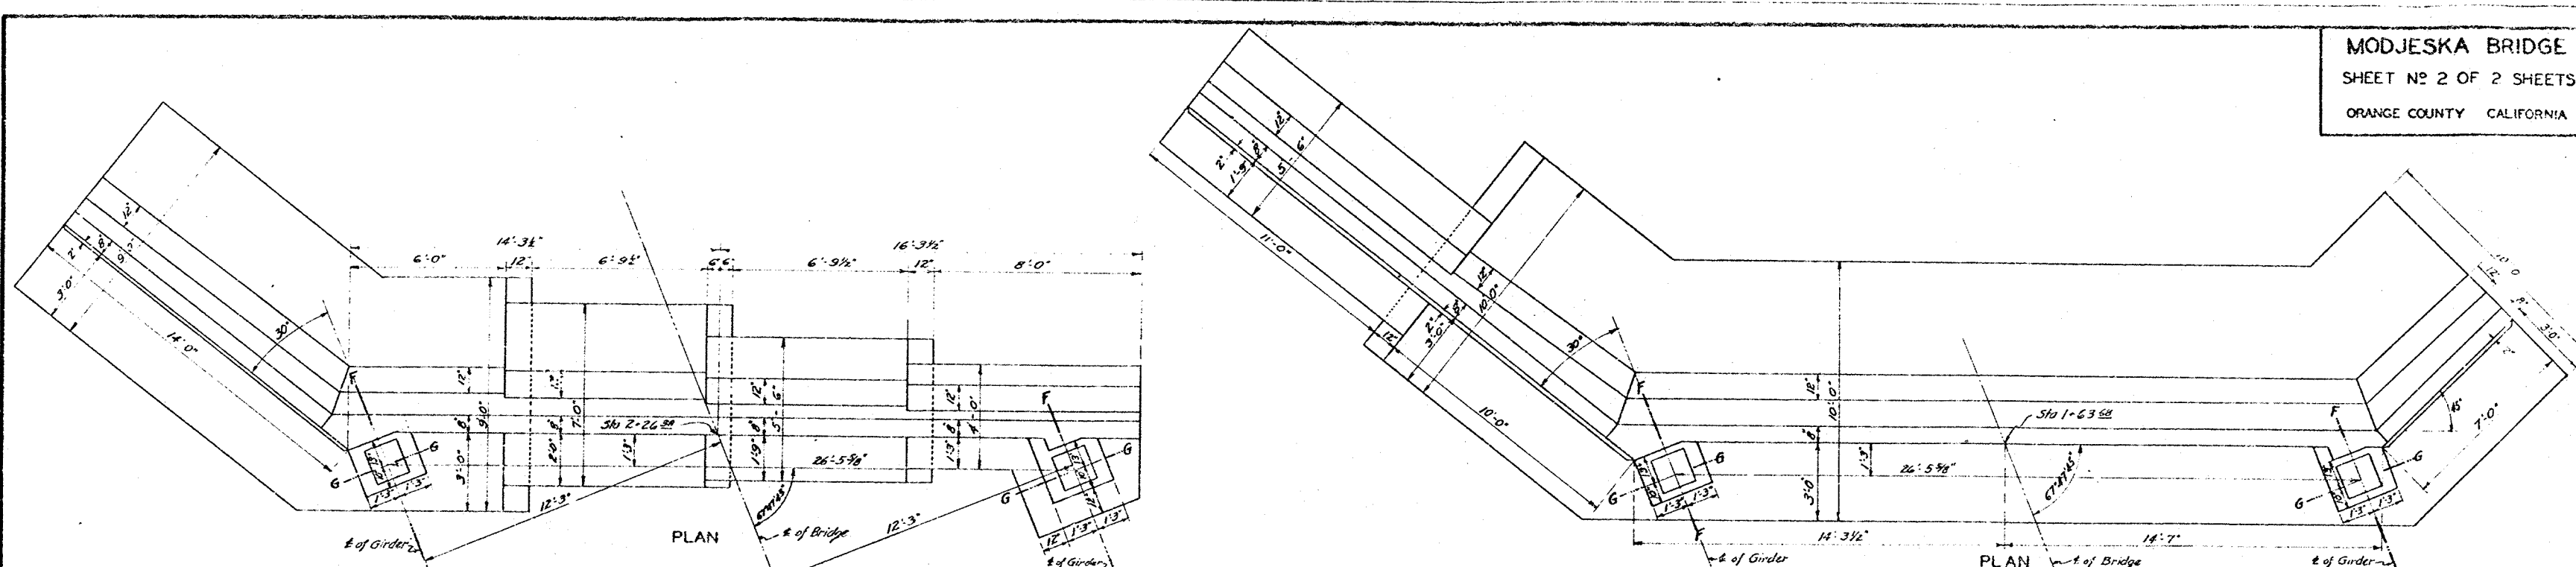

DETAILS OF NORTHWEST ABUTMENT
3/8" = 1'-0"

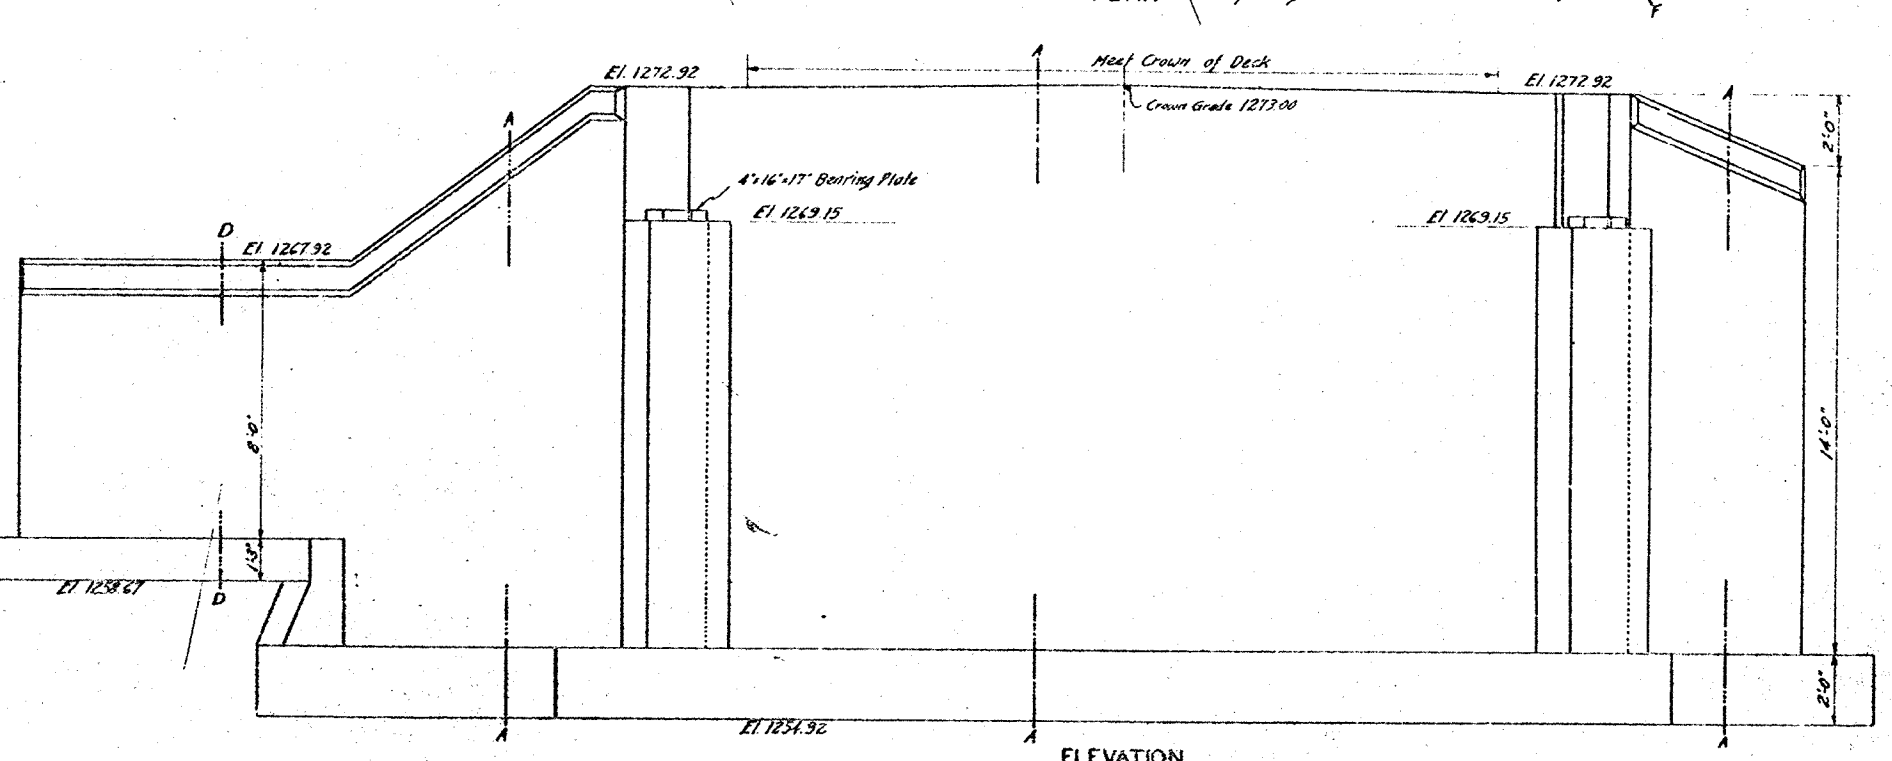

DETAILS OF SOUTHEAST ABUTMENT
3/8" = 1'-0"

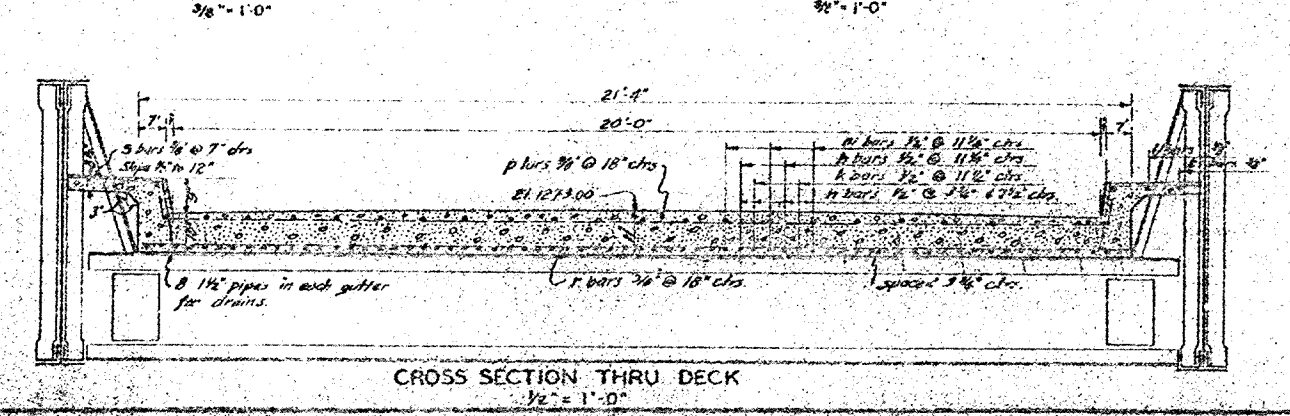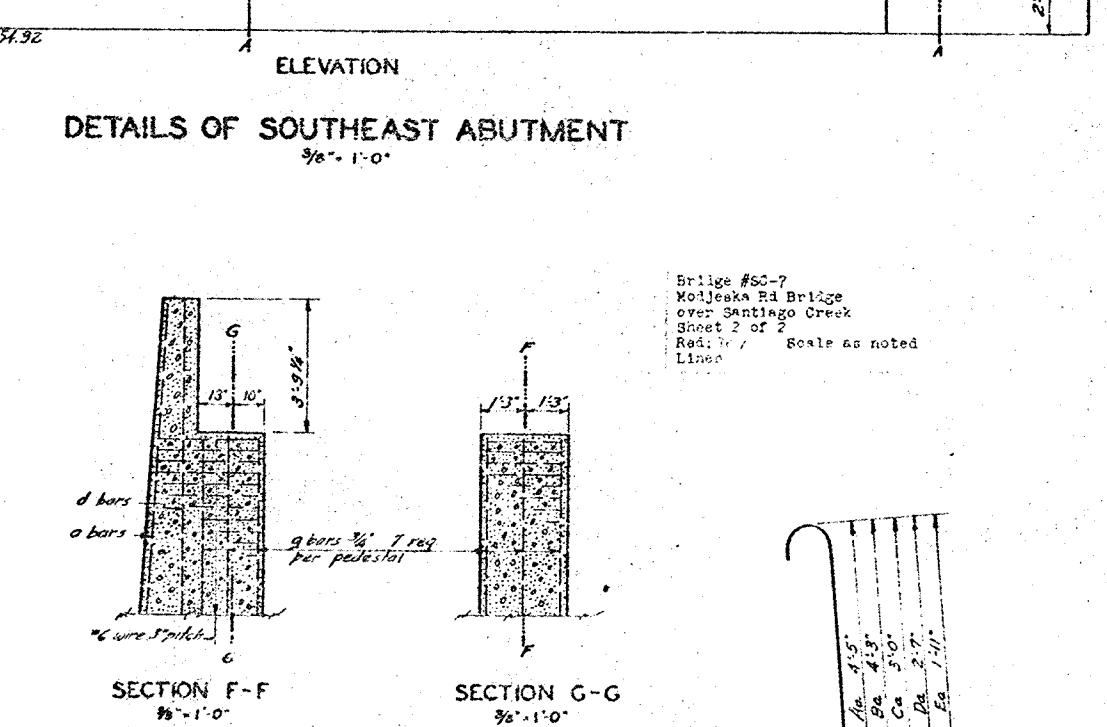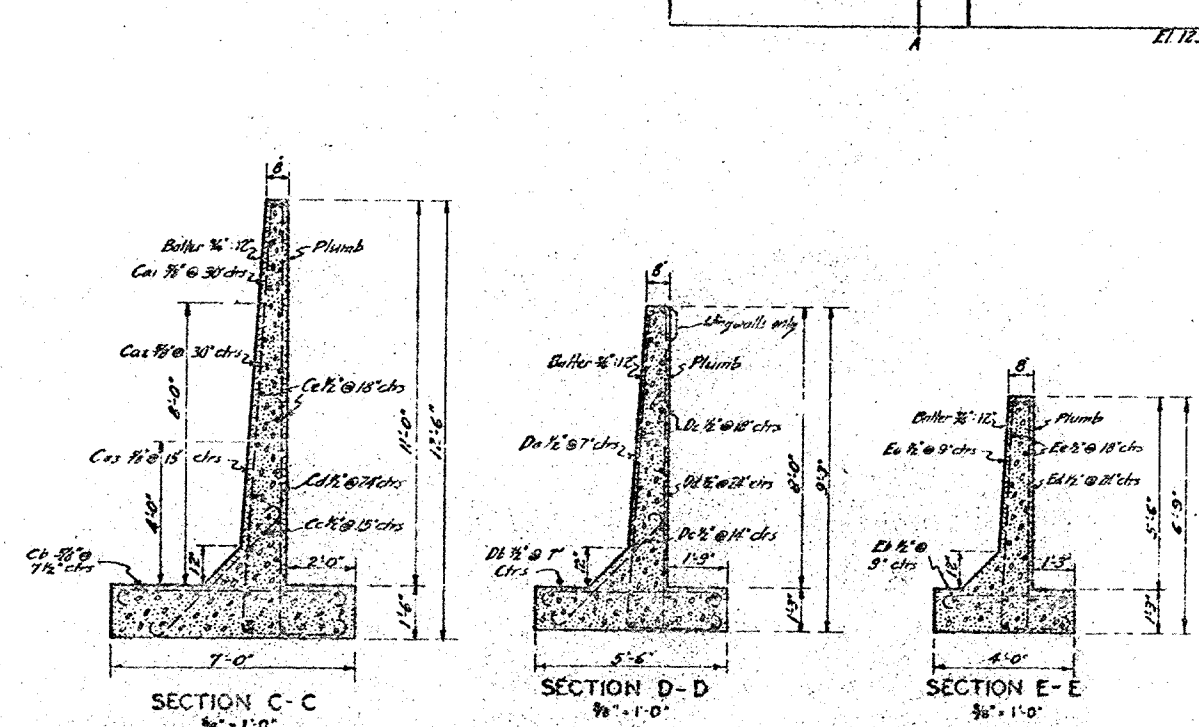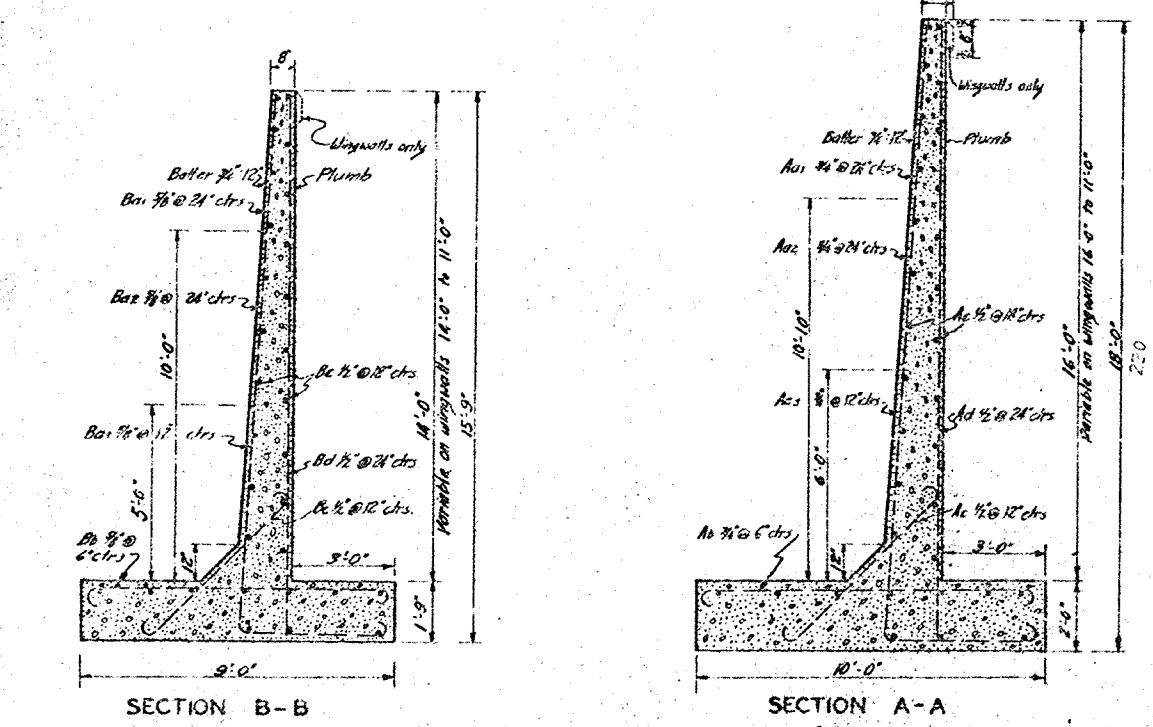

CROSS SECTION THRU DECK
3/8" = 1'-0"

Ab	8"	23	9'-1"
Bb	8"	11	8'-2"
Cb	8"	15	6'-7"
Db	8"	36	5'-1"
Eb	8"	13	3'-7"

Ac	8"	47	6'-0"
Bc	8"	21	5'-4"
Cc	8"	8	4'-10"
Dc	8"	19	4'-2"

Ab	8"	23	9'-1"
Bb	8"	11	8'-2"
Cb	8"	15	6'-7"
Db	8"	36	5'-1"
Eb	8"	13	3'-7"

Ac	8"	47	6'-0"
Bc	8"	21	5'-4"
Cc	8"	8	4'-10"
Dc	8"	19	4'-2"

REINFORCING STEEL DETAILS
NOT TO SCALE

MICROFILMED
JUL 6 1960

Designed by P.O. Higgins