


OLIVE HILL ROAD

1 OF

AT SANTIAGO CREEK (SC-4)


BY NELSON 5-69
CK TH 6/18/69

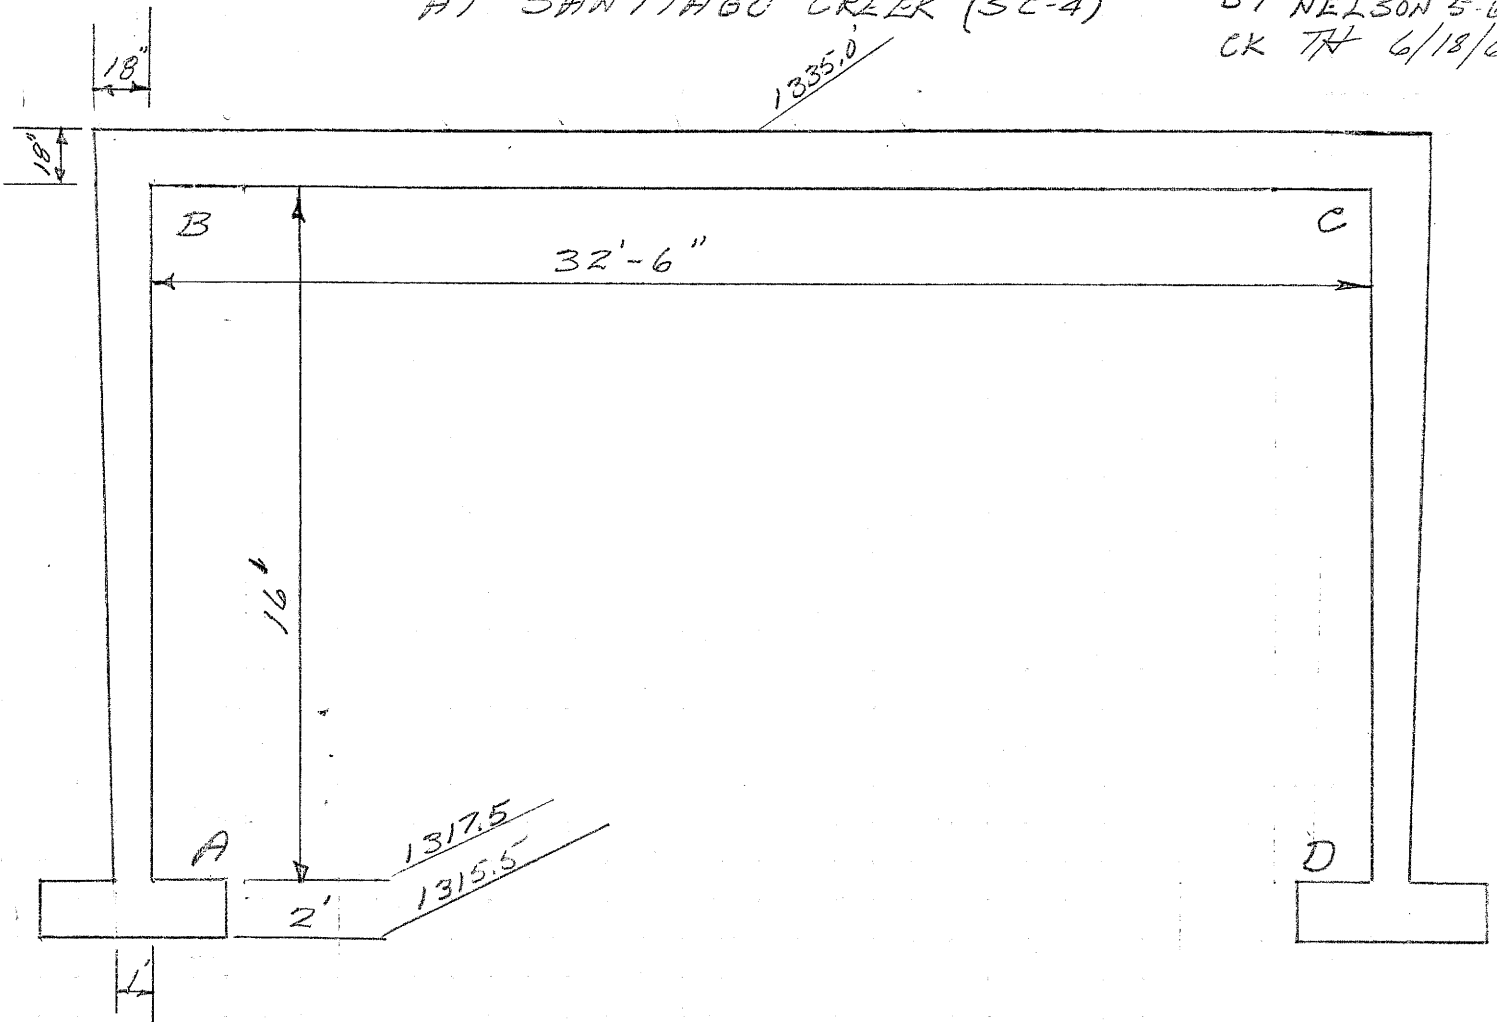


$$f'_c = 3250 \text{ PSI} \quad f_c = 1380 \text{ PSI}$$

$$f_s = 20000 \text{ PSI}$$

$$n = 10$$

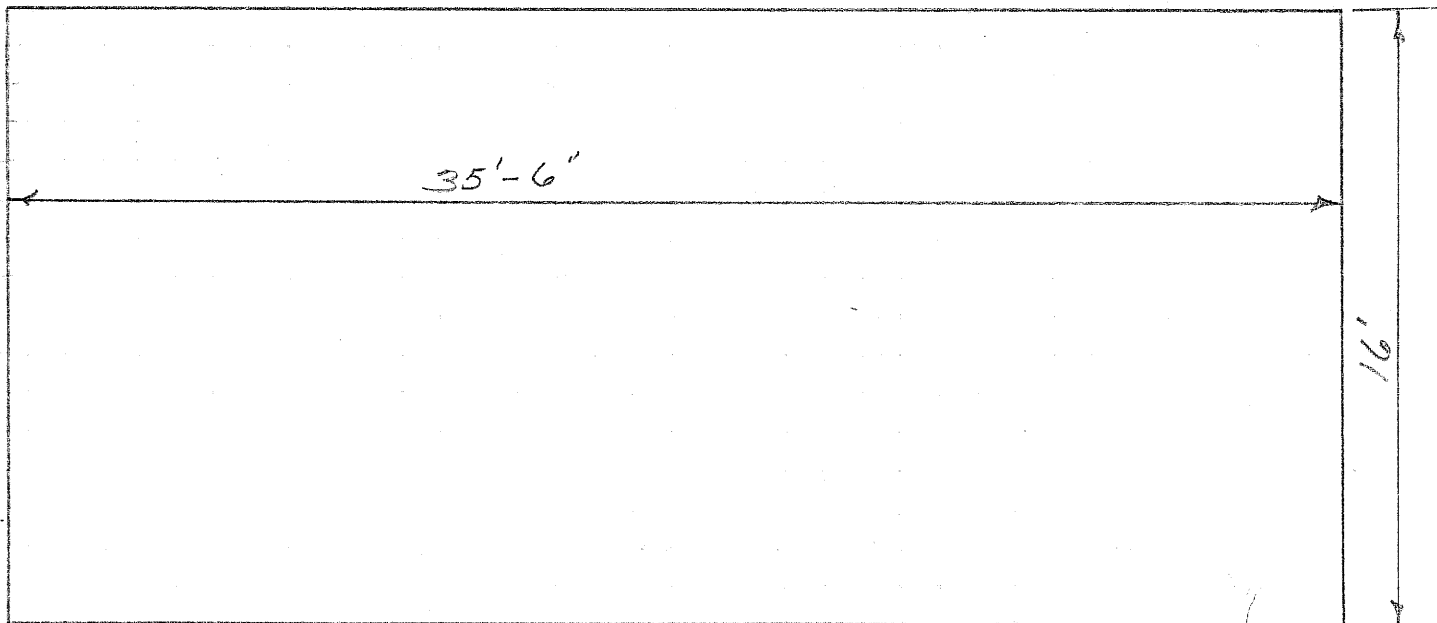

PLAN

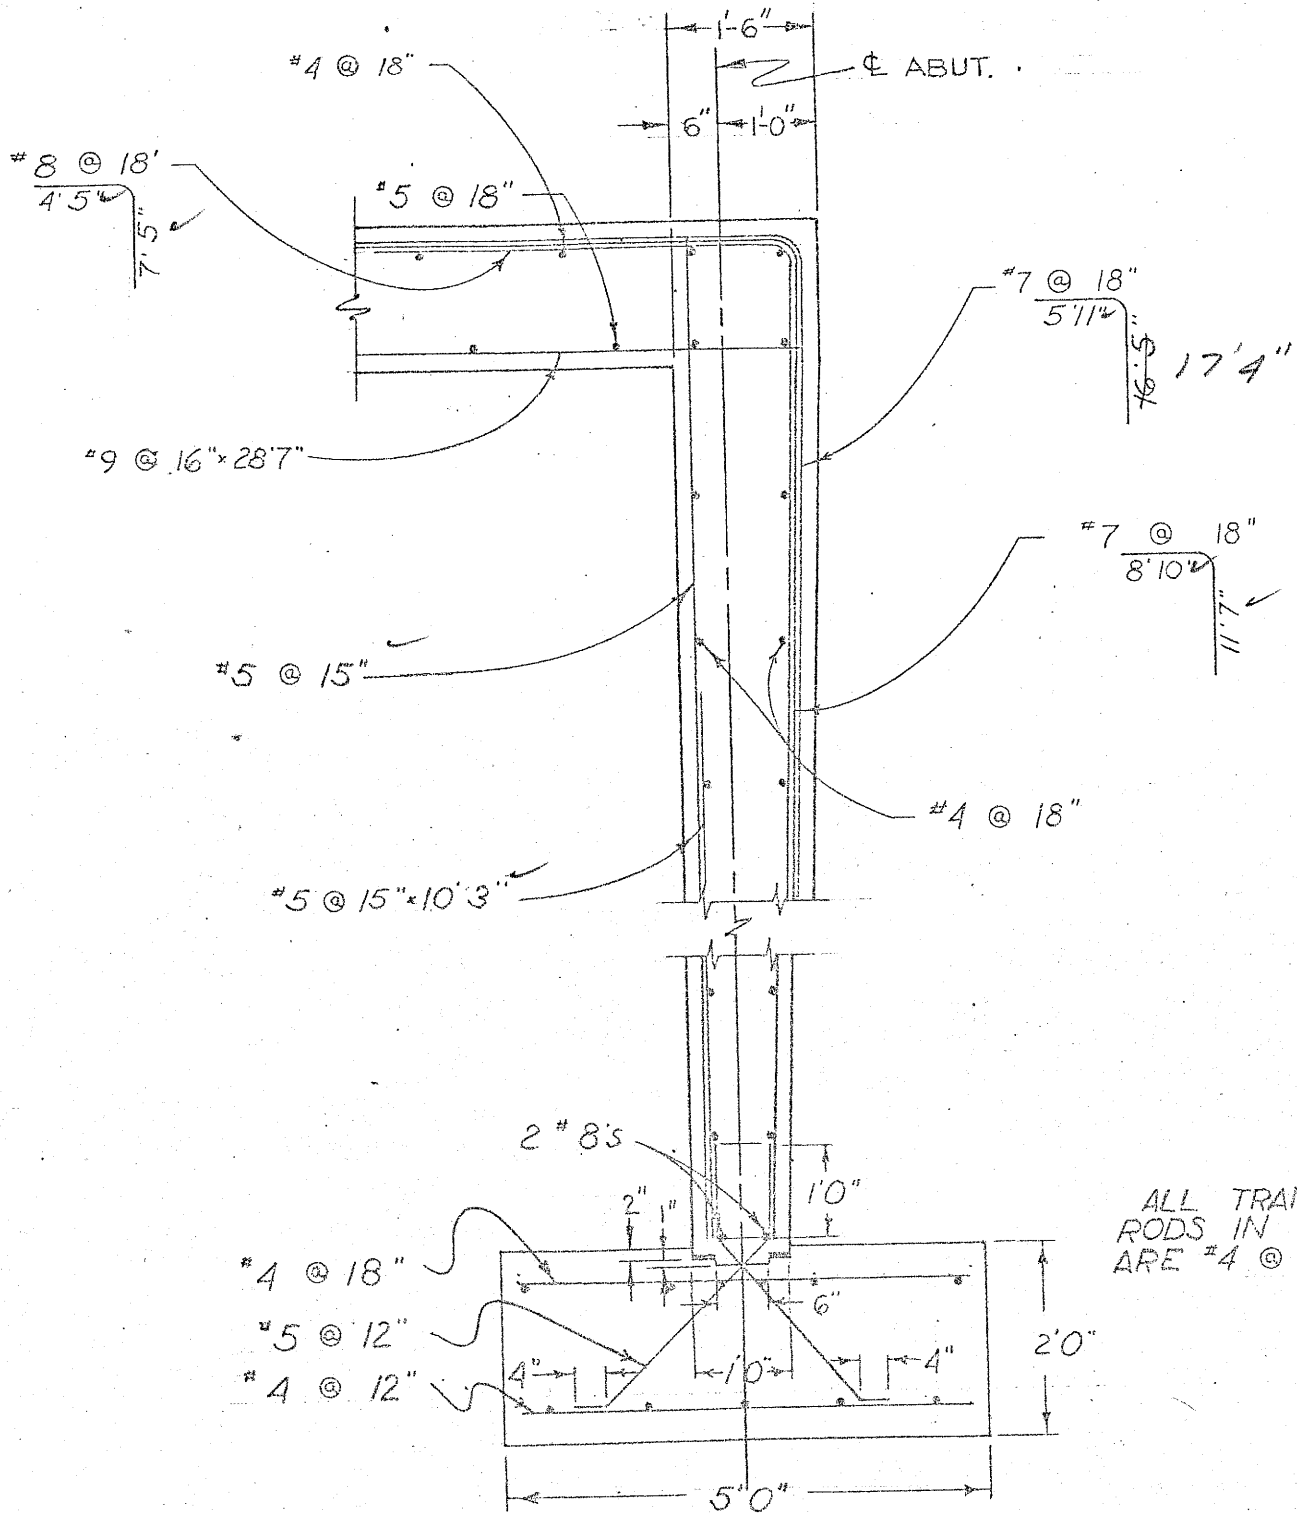

SECTION B-B

SCALE — 1/2" = 1'-0"