

ORANGE COUNTY ROAD DEPT.

STATE OF CALIFORNIA

PLANS FOR CONSTRUCTION ON SILVERADO CANYON ROAD BRIDGES SV-9 AND SV-14

ACROSS SILVERADO CREEK

AND ON



OLIVE HILL ROAD *(DON'T HAVE PLANSHEETS)*

BRIDGE SC-4 - SEE: DR.17(10272)

ACROSS SANTIAGO CREEK

INDEX OF SHEETS

Sheet No	Description
1.	TITLE SHEET
BRIDGE SV-9	
2.	PLAN & PROFILE
3.	GENERAL BRIDGE PLAN & CREEK DETAILS
4.	ABUTMENT DETAILS
5.	DECK UNITS & MISC. DETAILS
6.	DETOUR BRIDGE SV-9 & MISC. DETAILS
7.	CROSS-SECTIONS
BRIDGE SV-14	
8.	PLAN & PAVEMENT DETAILS
9.	GENERAL BRIDGE PLAN
10.	ABUTMENT & WINGWALL DETAILS
11.	DECK UNIT & MISC. DETAILS
12.	CHANNEL CROSS-SECTIONS
BRIDGE SC-4 - SEE: DR.17(10272)	
13.	PLAN & PROFILE
14.	GENERAL BRIDGE PLAN & DECK REINFORCEMENT
15.	ABUTMENT DETAILS
16.	GUARD RAIL DETAILS - EXCAVATION & BACKFILL DETAILS

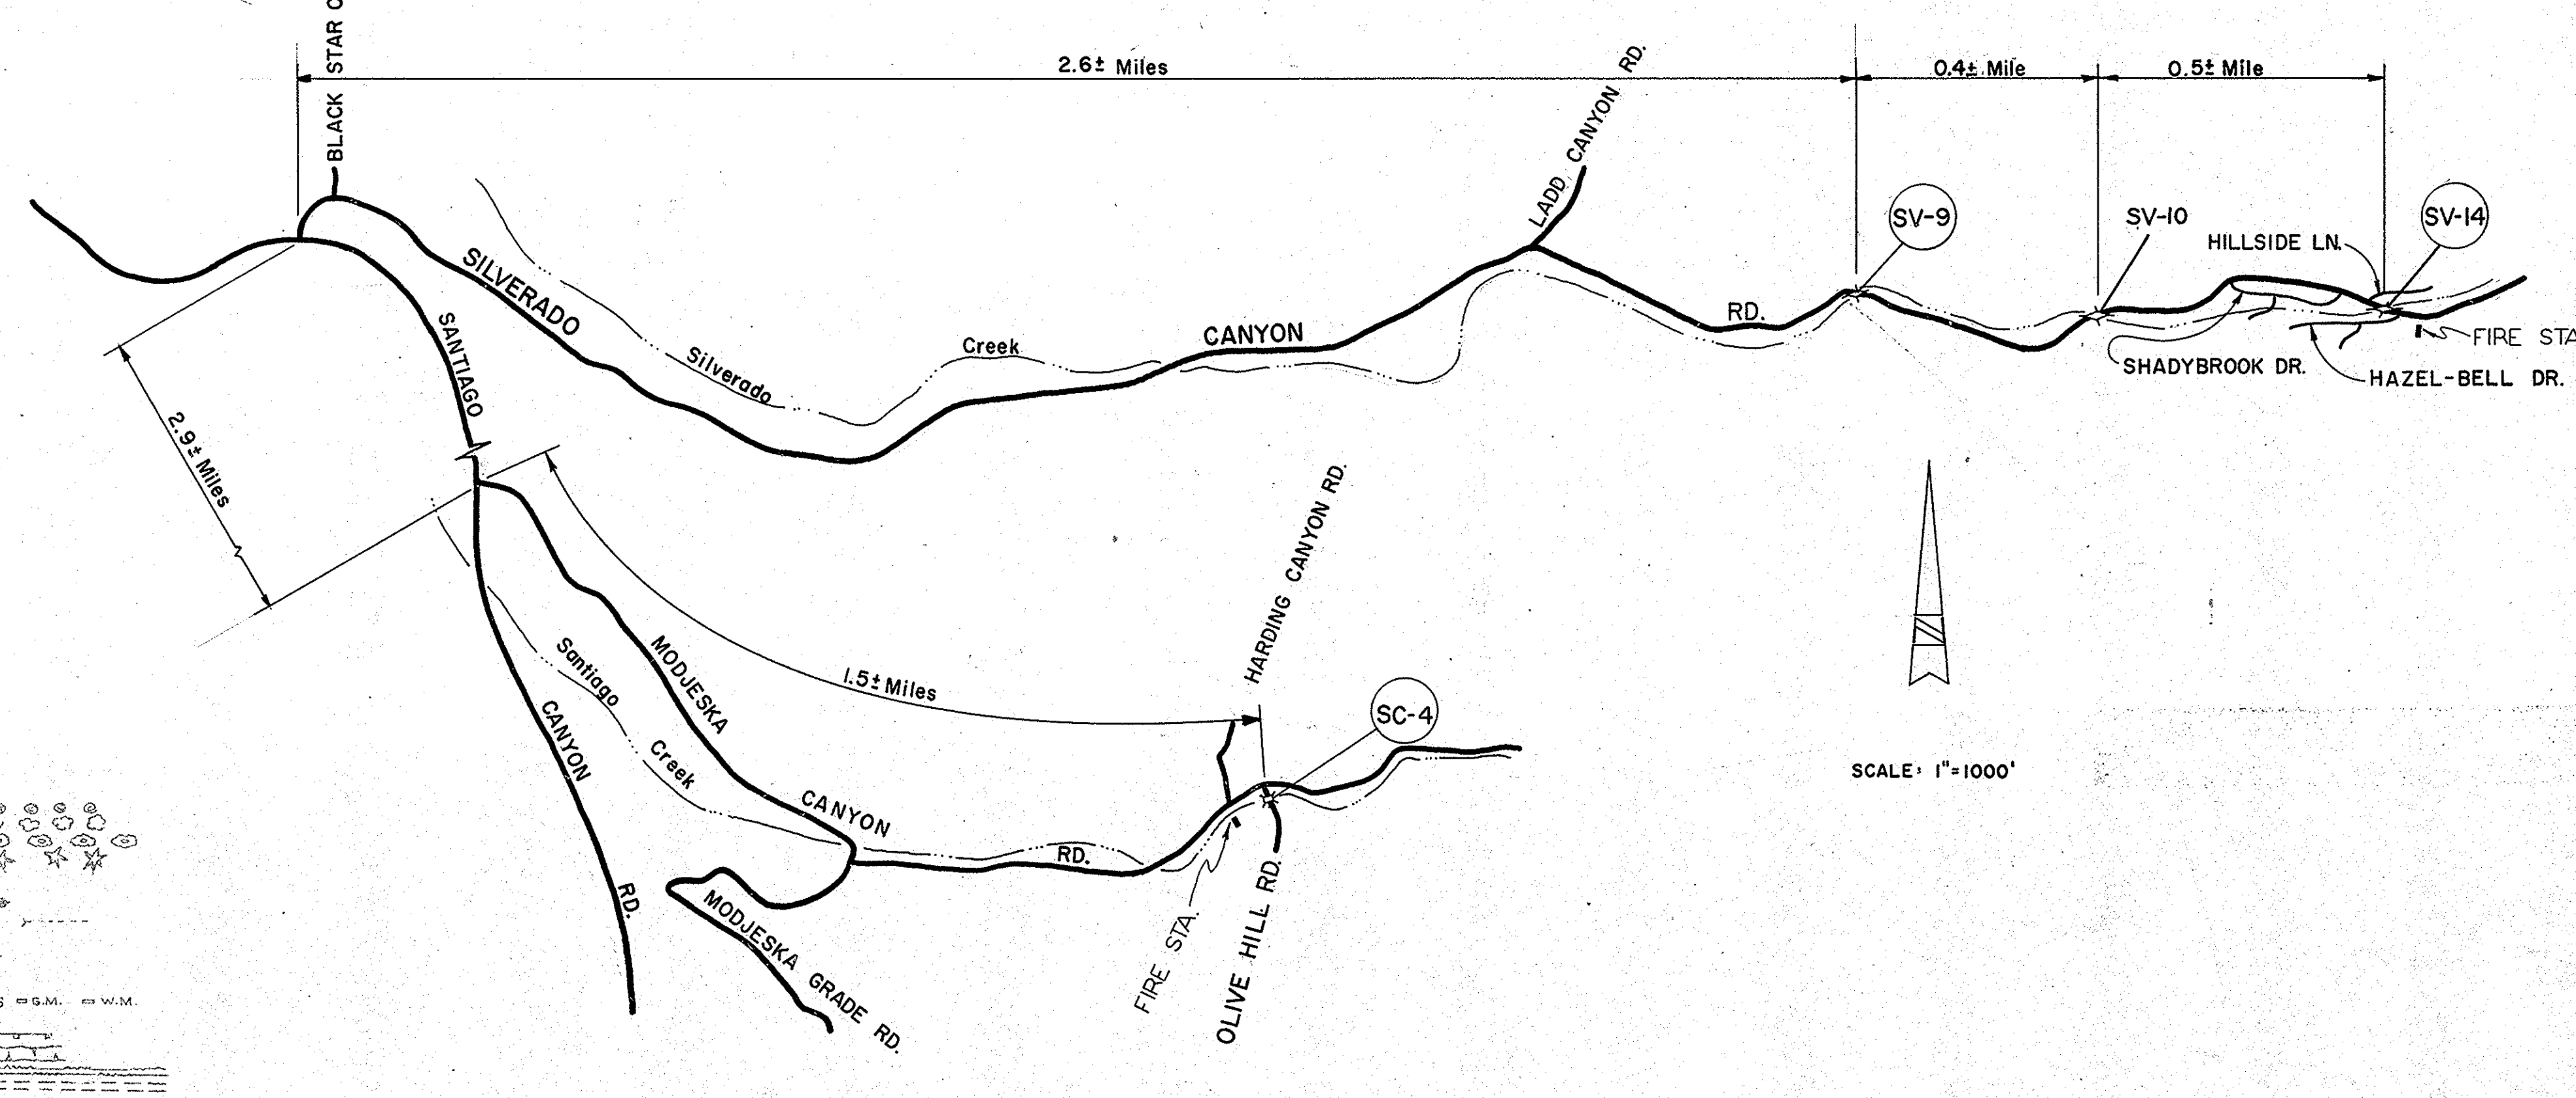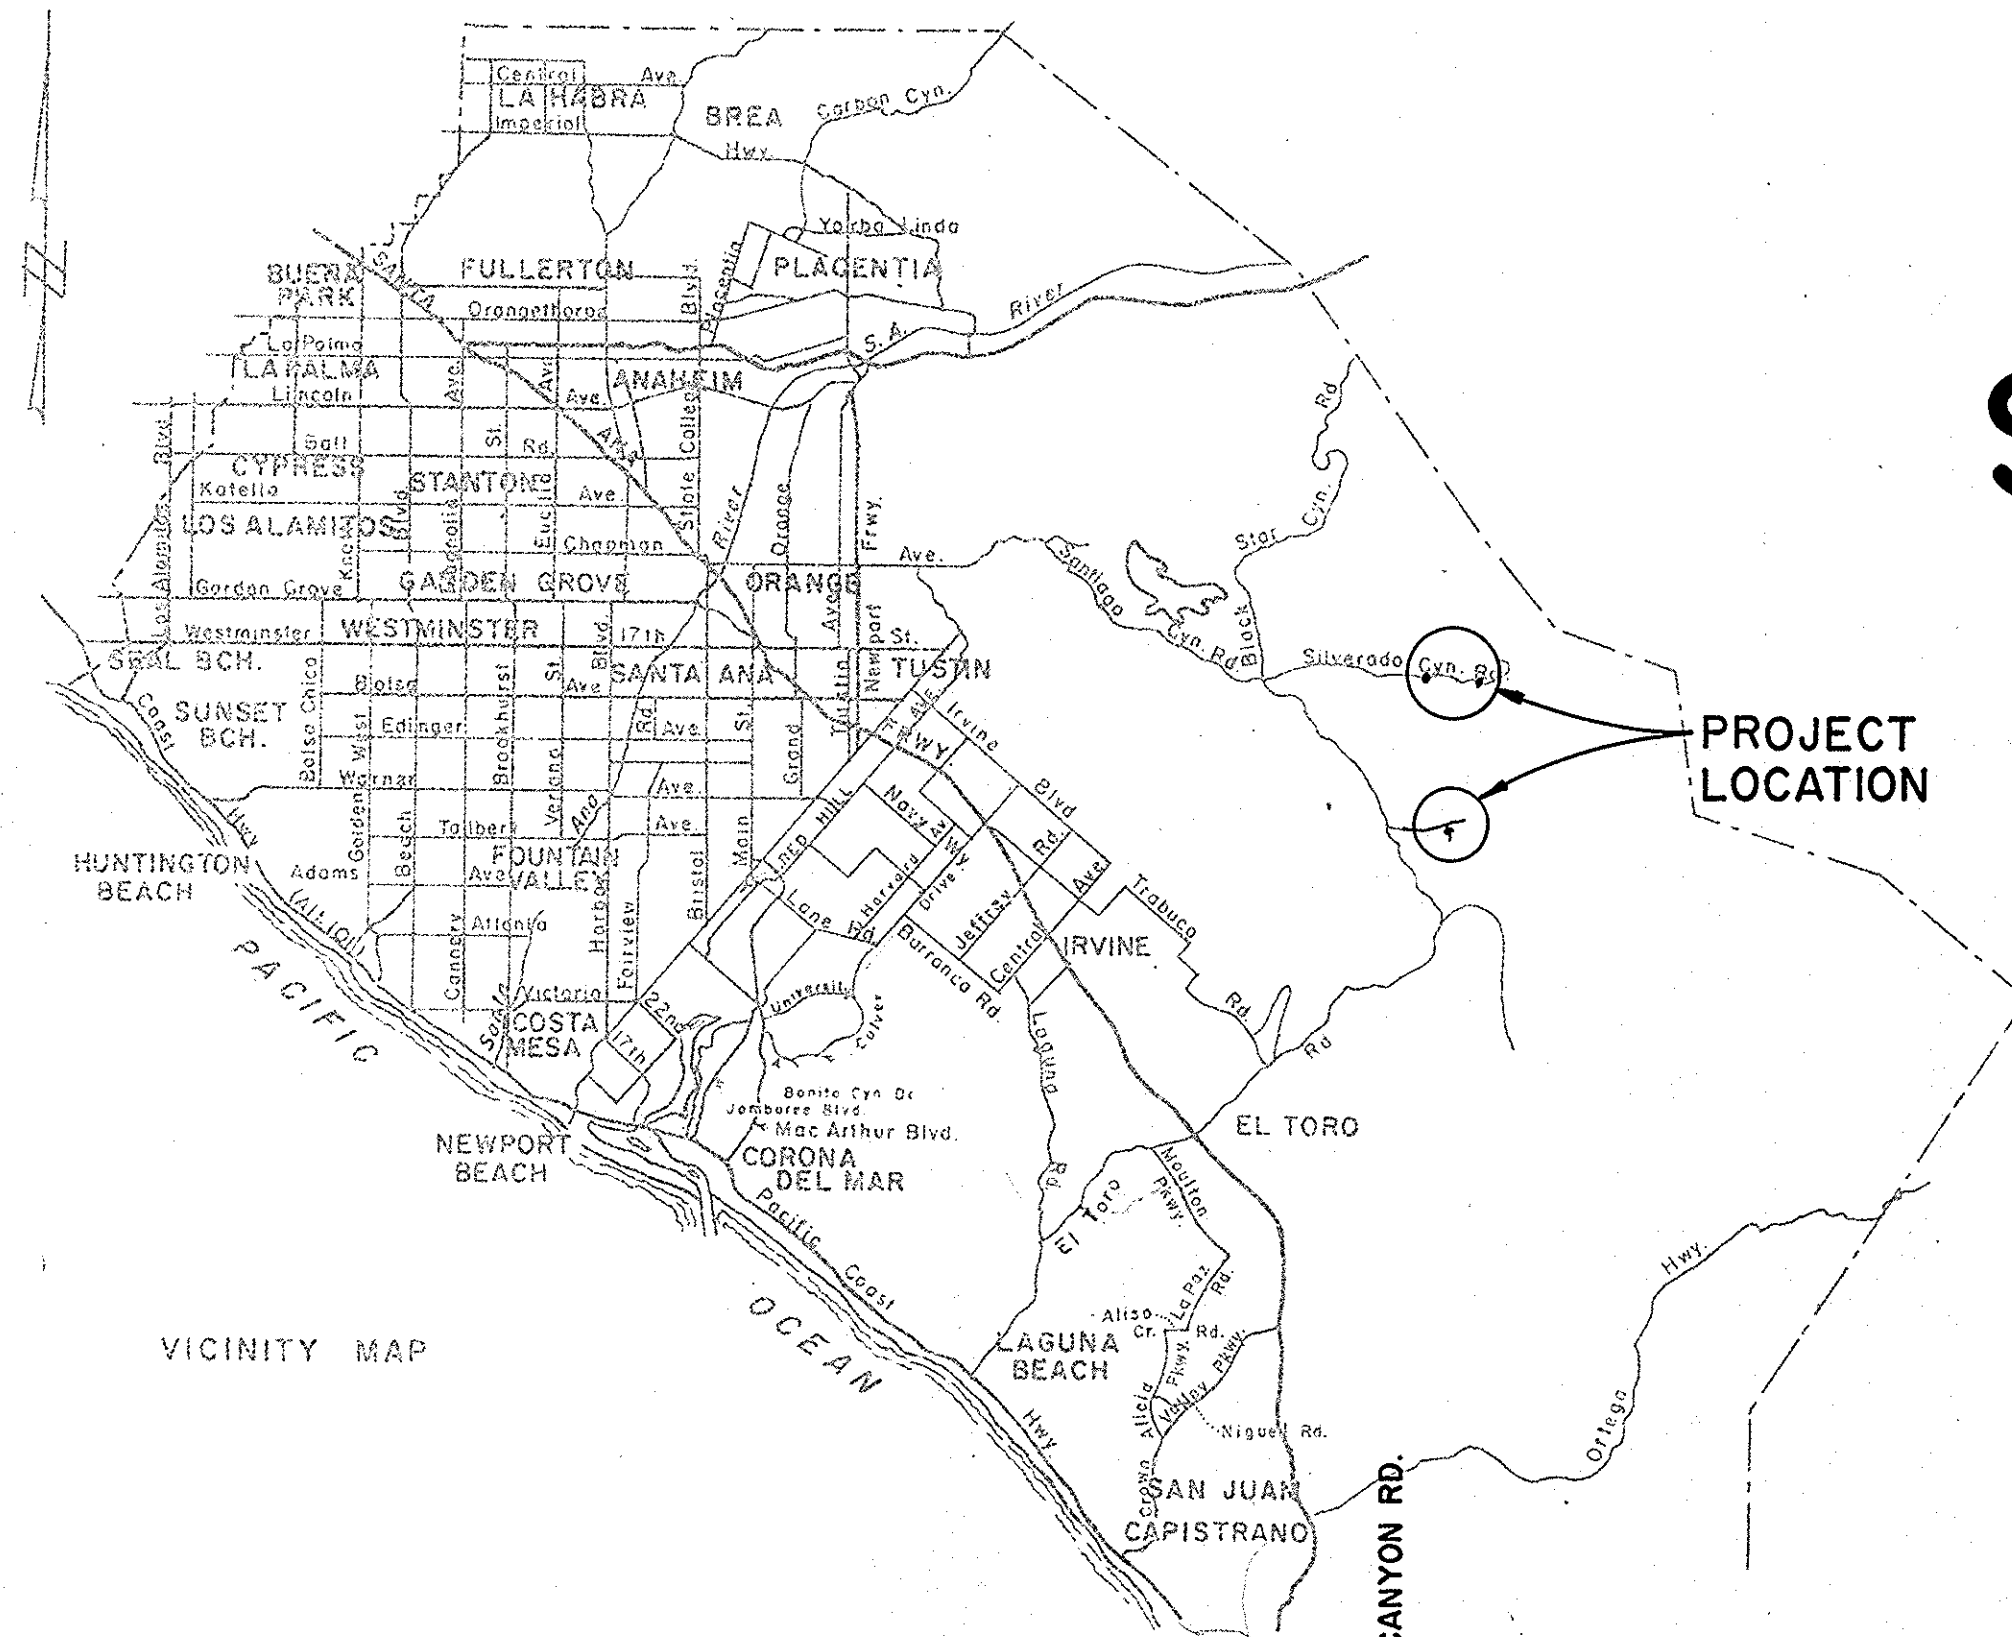

CONVENTIONAL SIGNS

COUNTY LINE	TREE STUMPS
CITY LIMITS	FRUIT TREES
R/W LINE	EUCALYPTUS TREE
BASE OR SURVEY LINE	EVERGREEN TREE
CONSTRUCTION	PALM TREE
TRAVELED WAY	POWER POLE
RAILROAD TRACKS	TELEPHONE POLE
CULVERTS	GUY POLE & ANCHOR
DROP INLET	MANHOLE
WOOD FENCE	FIRE HYDRANT
WIRE FENCE	STANDPIPE
CHAIN LINK FENCE	WEIR BOX
CORRUGATED METAL FENCE	GAS & WATER METERS
CONCRETE WALL	WATER VALVE
MASONRY WALL	GUARD RAIL
HEDGE OR BUSHES	LEVEE
DAMK OR RETAINING WALL	MARSH
FILL SLOPE	SIDEWALKS
CUT SLOPE	PROPERTY LINE
DRAINAGE	

APPROVED: *[Signature]*
ROAD COMMISSIONER R.C.E. 7872

DATE 9/10/69

BRIDGE SC-4 - DR.17(10272)

DR.17(10124)