




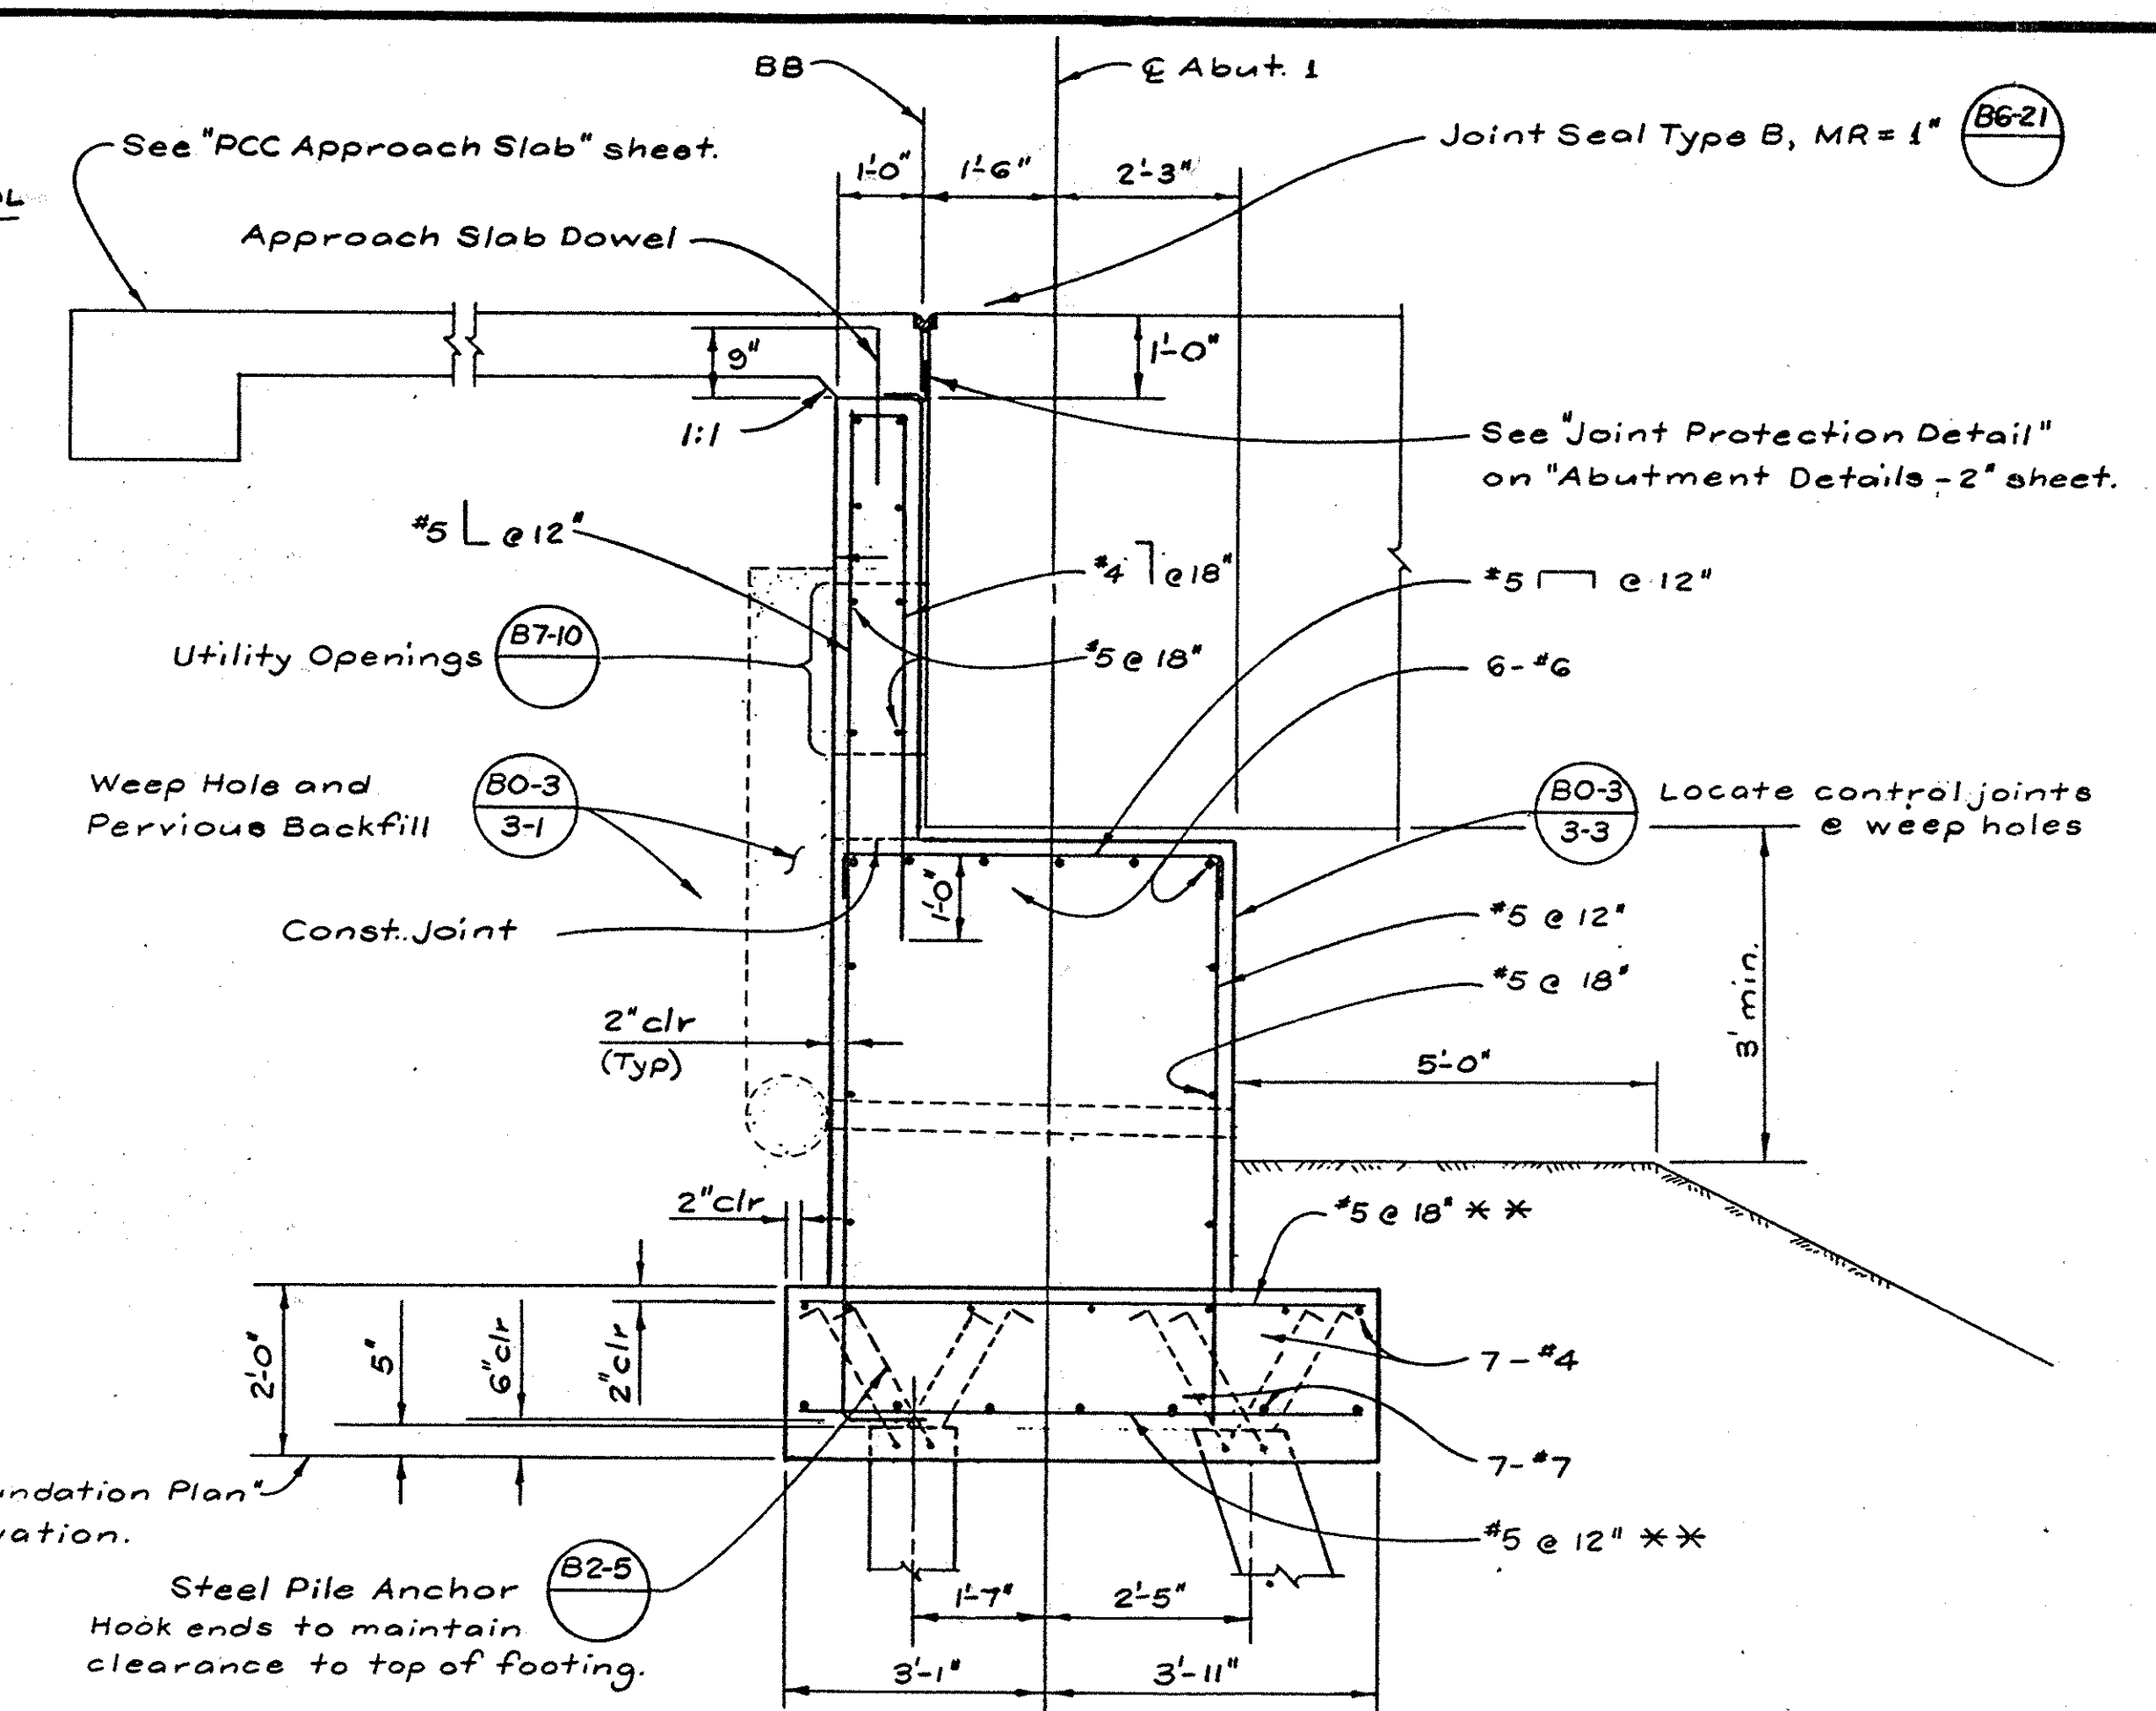


** Place normal to $\odot$ Abut. except near ends of footing. See "Detail C" & "Detail D."

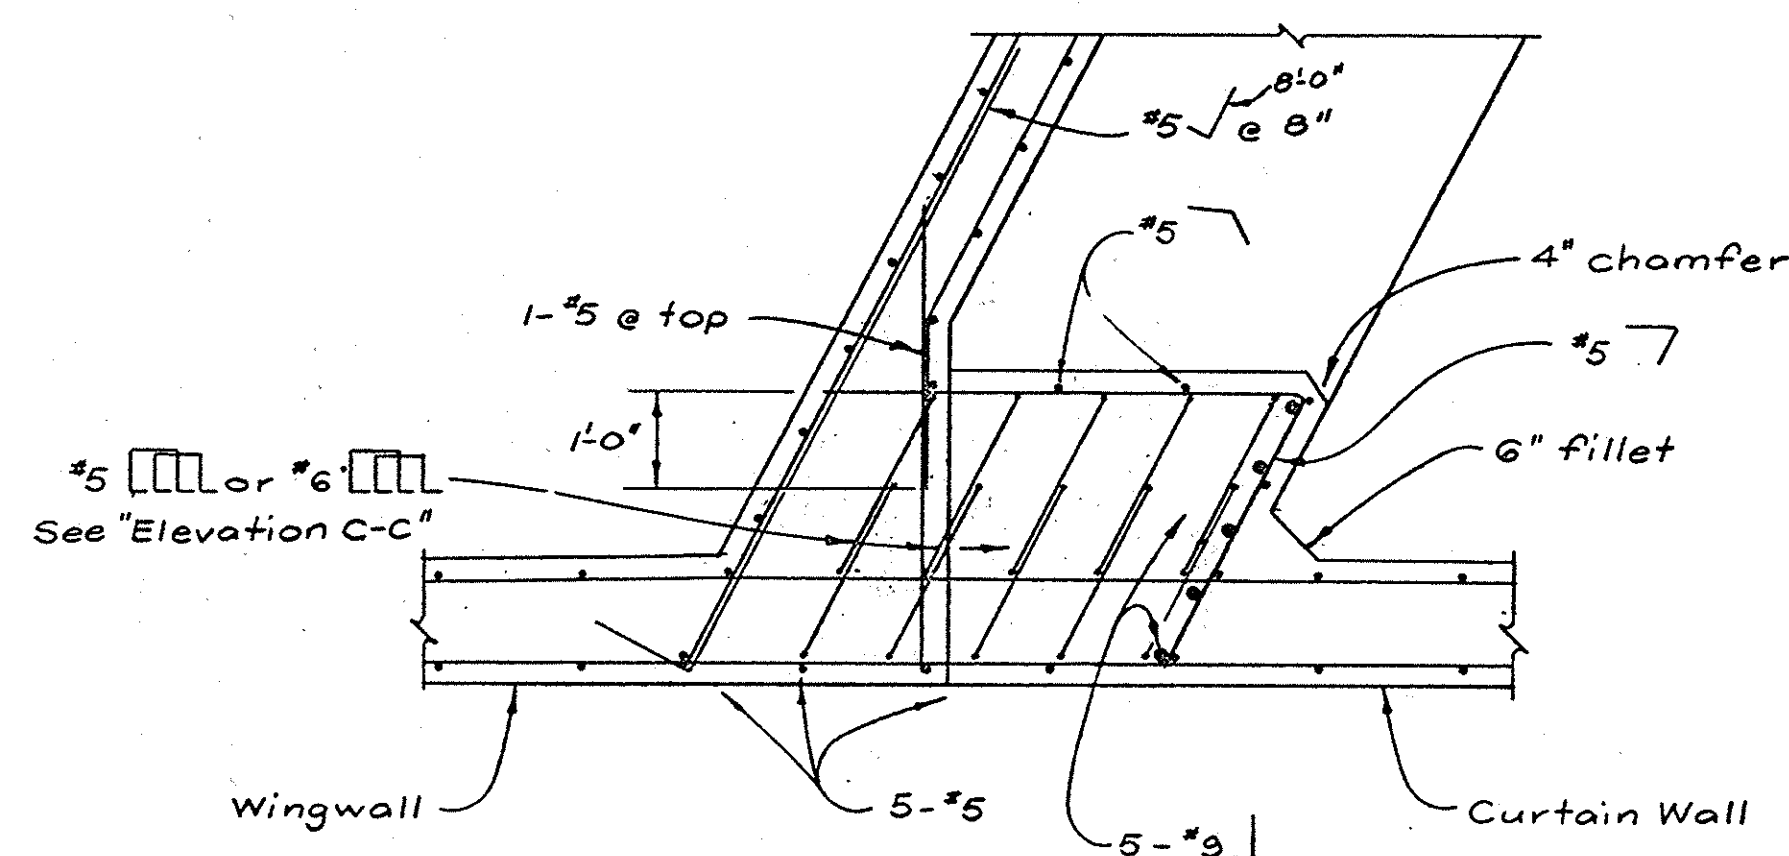

$1/2'' = 1'$

A horizontal scale bar with a total length of 3 inches. It is divided into three equal segments of 1 inch each. The segments are labeled 1, 1/2, 0, 1, and 2 from left to right. Below the bar, the text "3 inches on original drawing" is written.
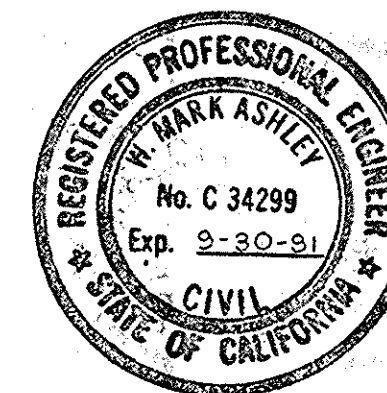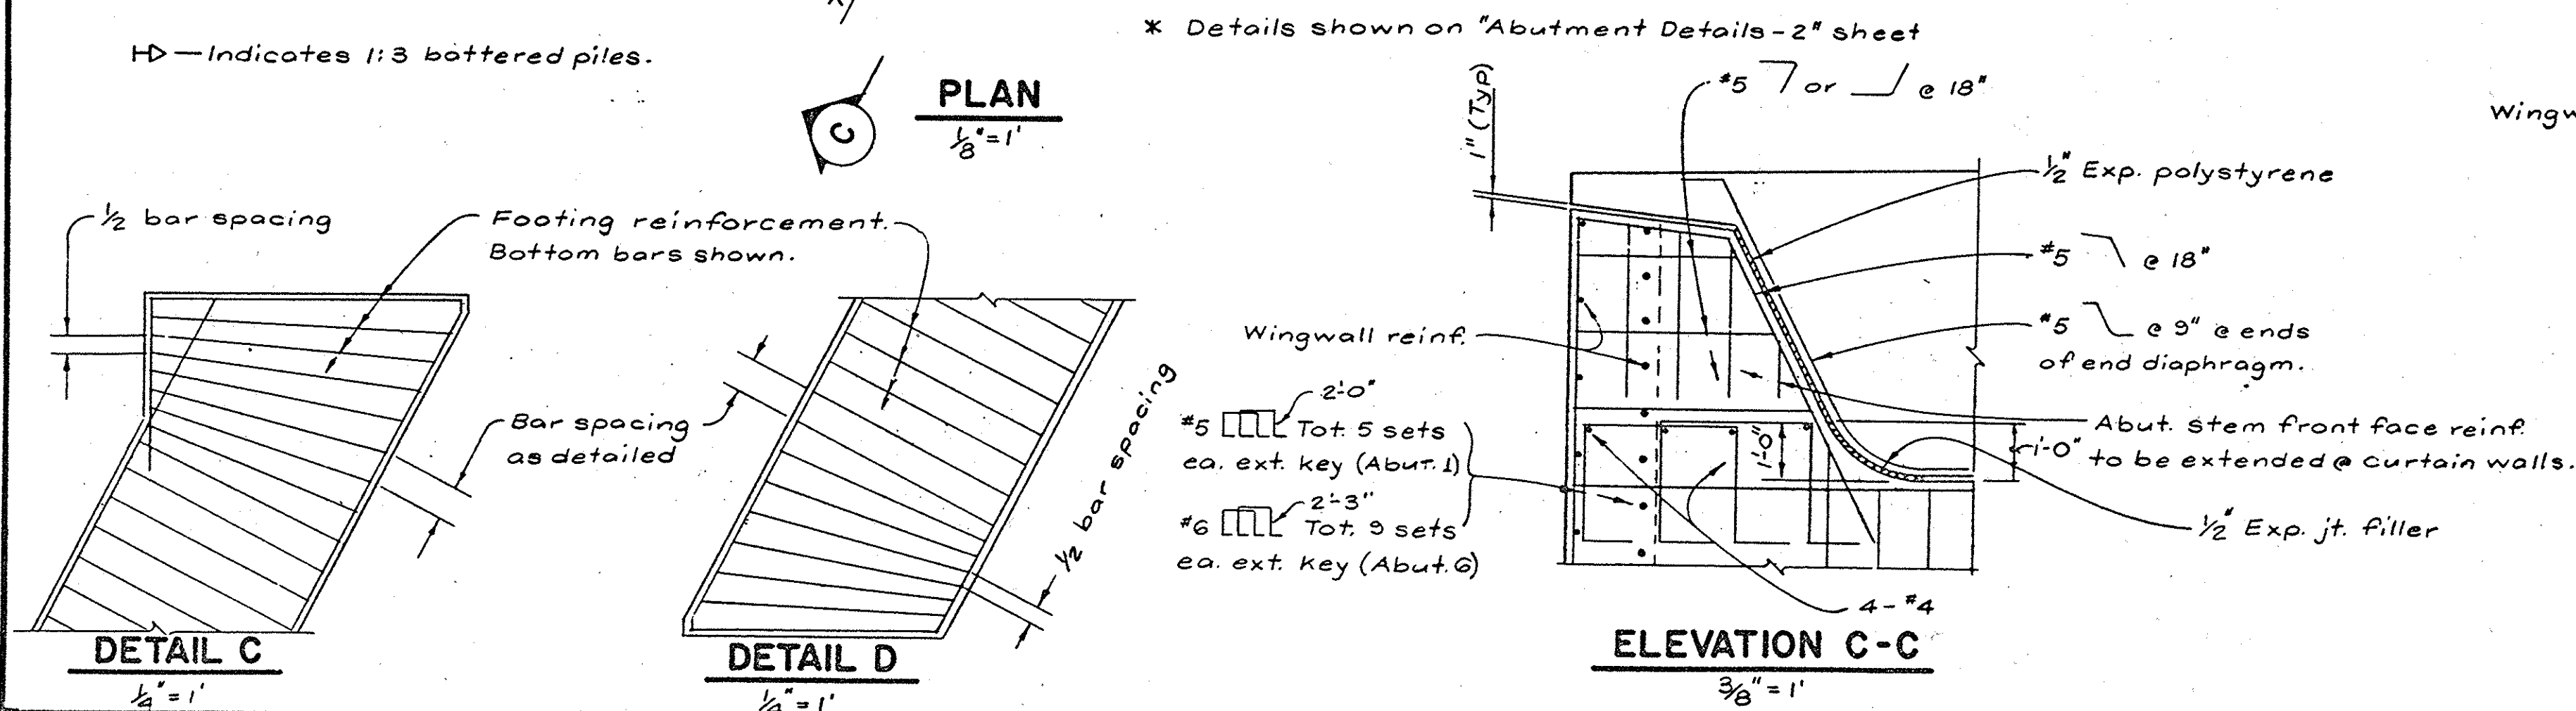
$$y_2' = 1'$$


McDANIEL ENGINEERING COMPANY, INC.
2630 OLD TOWN AVE., SUITE 207B, SAN DIEGO, CA 92110 • (619) 596-1000

ENGINEER OF WORK:			
<i>W. Mark Ashley</i>	C34299	9-30-91	8-10-99
W. Mark Ashley	RCE	EXP	DATE

			ORANGE COUNTY ENVIRONMENTAL MANAGEMENT AGENCY	
			OSO PARKWAY BRIDGE OVER ARROYO TRABUCO	
			ABUTMENT DETAILS - I	
MARK	DATE	DESCRIPTION	PREPARED UNDER SUPERVISION OF	
REVISIONS			DATE	
DESIGNED			SCALE	DATE
DRAWN			AS SHOWN	DWG. NO.
			44/76	