

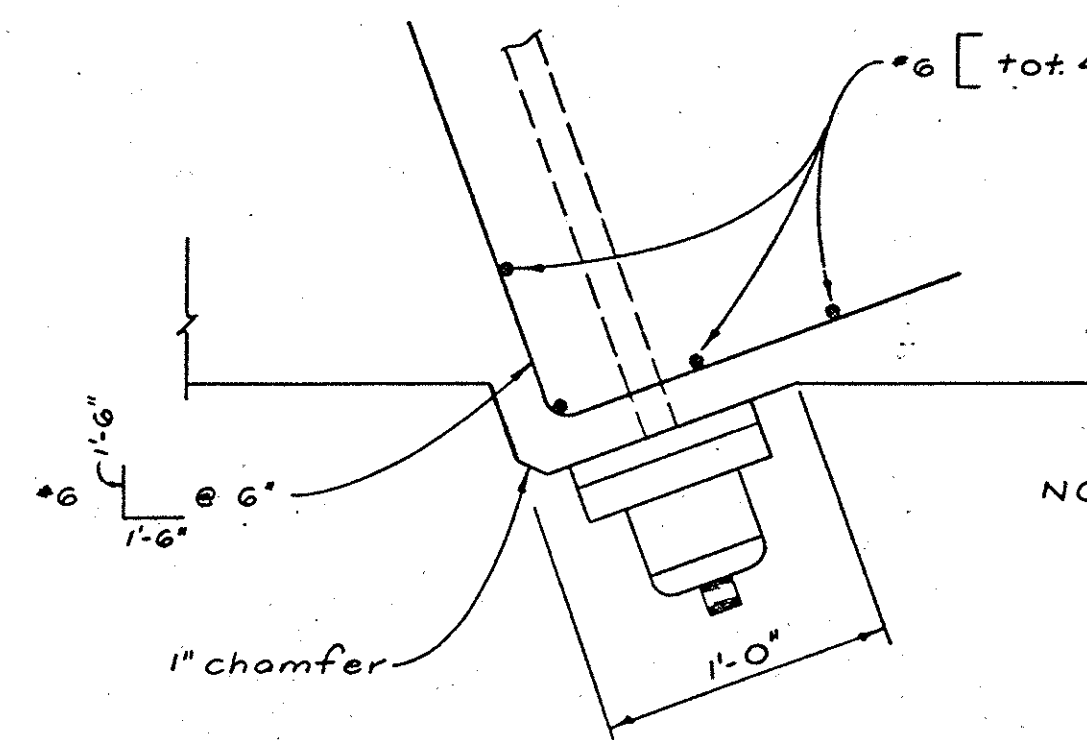
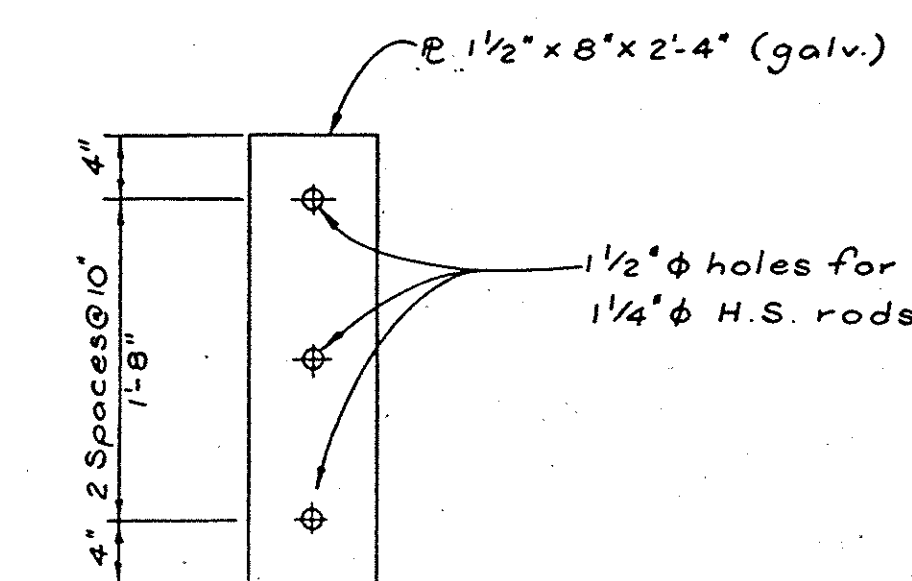
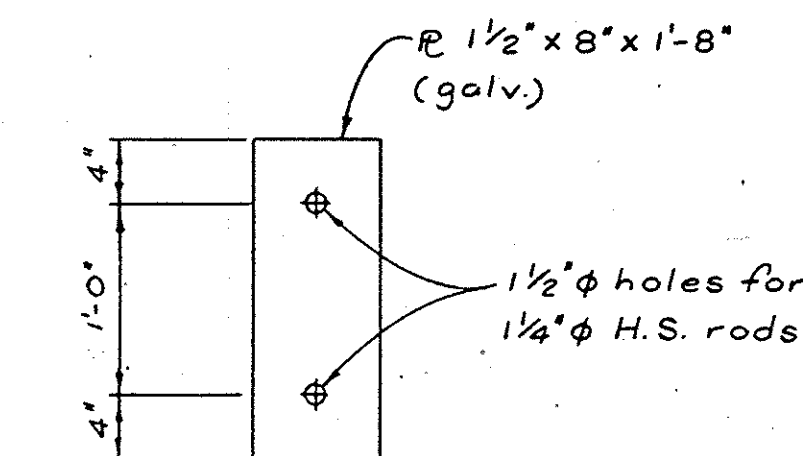
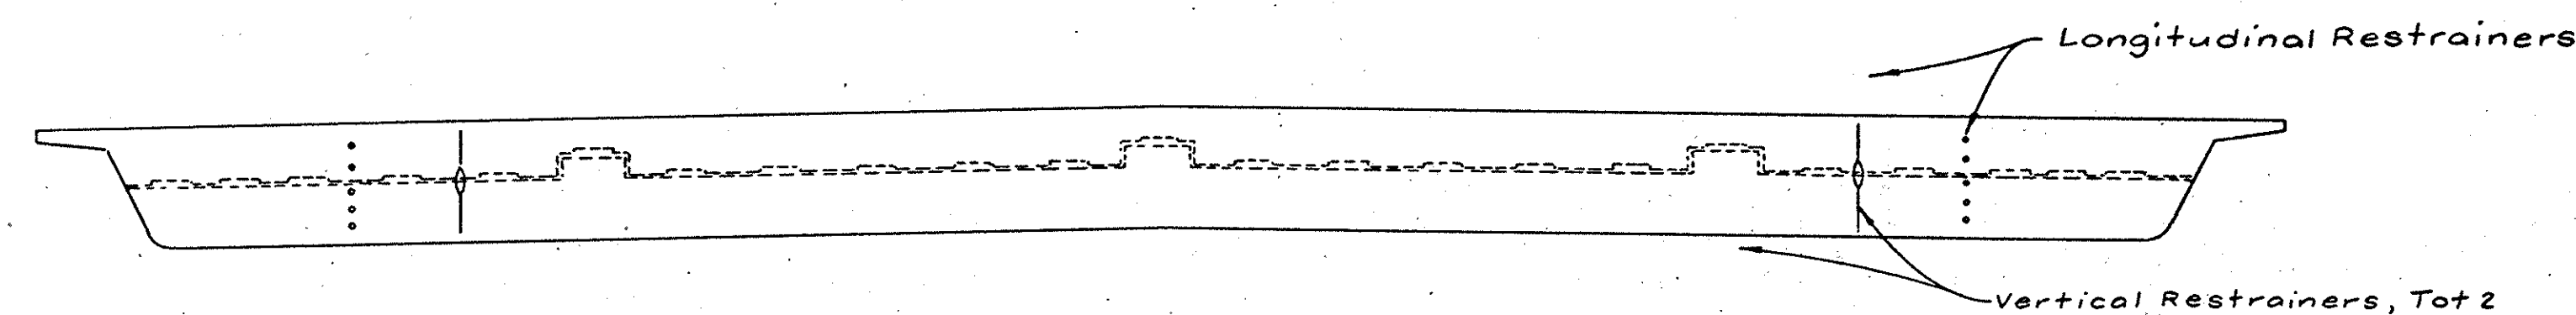
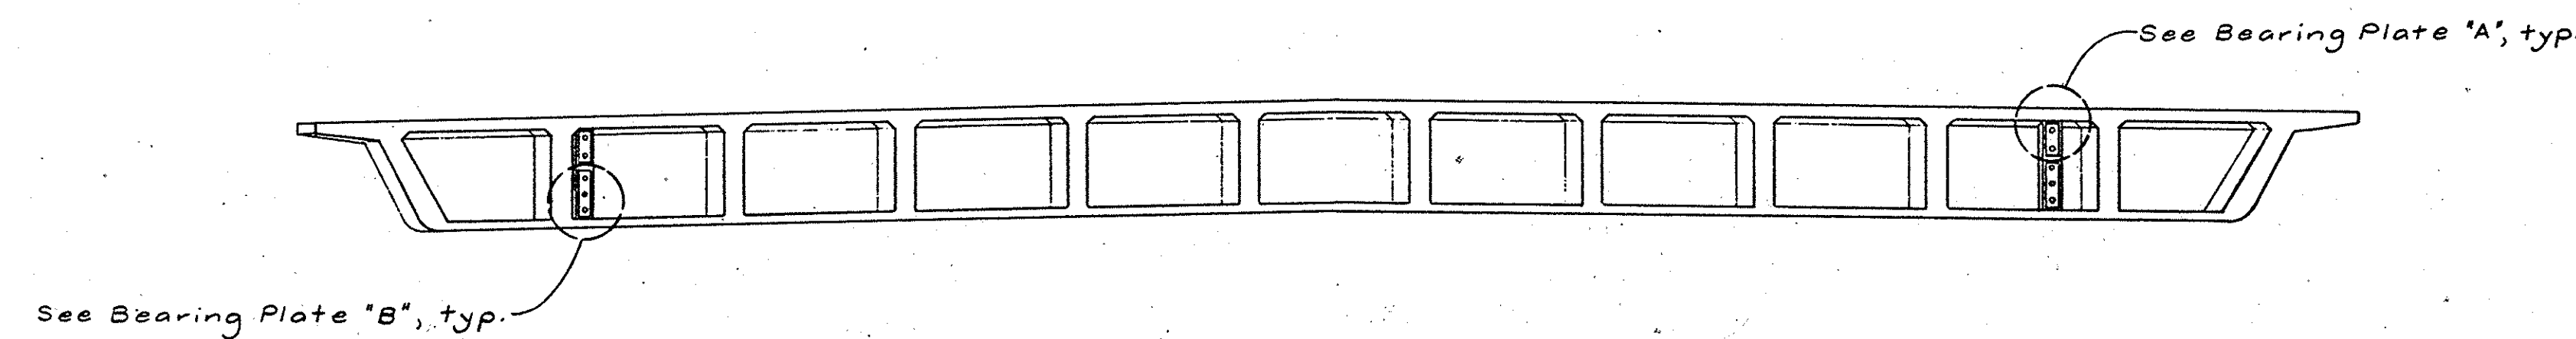
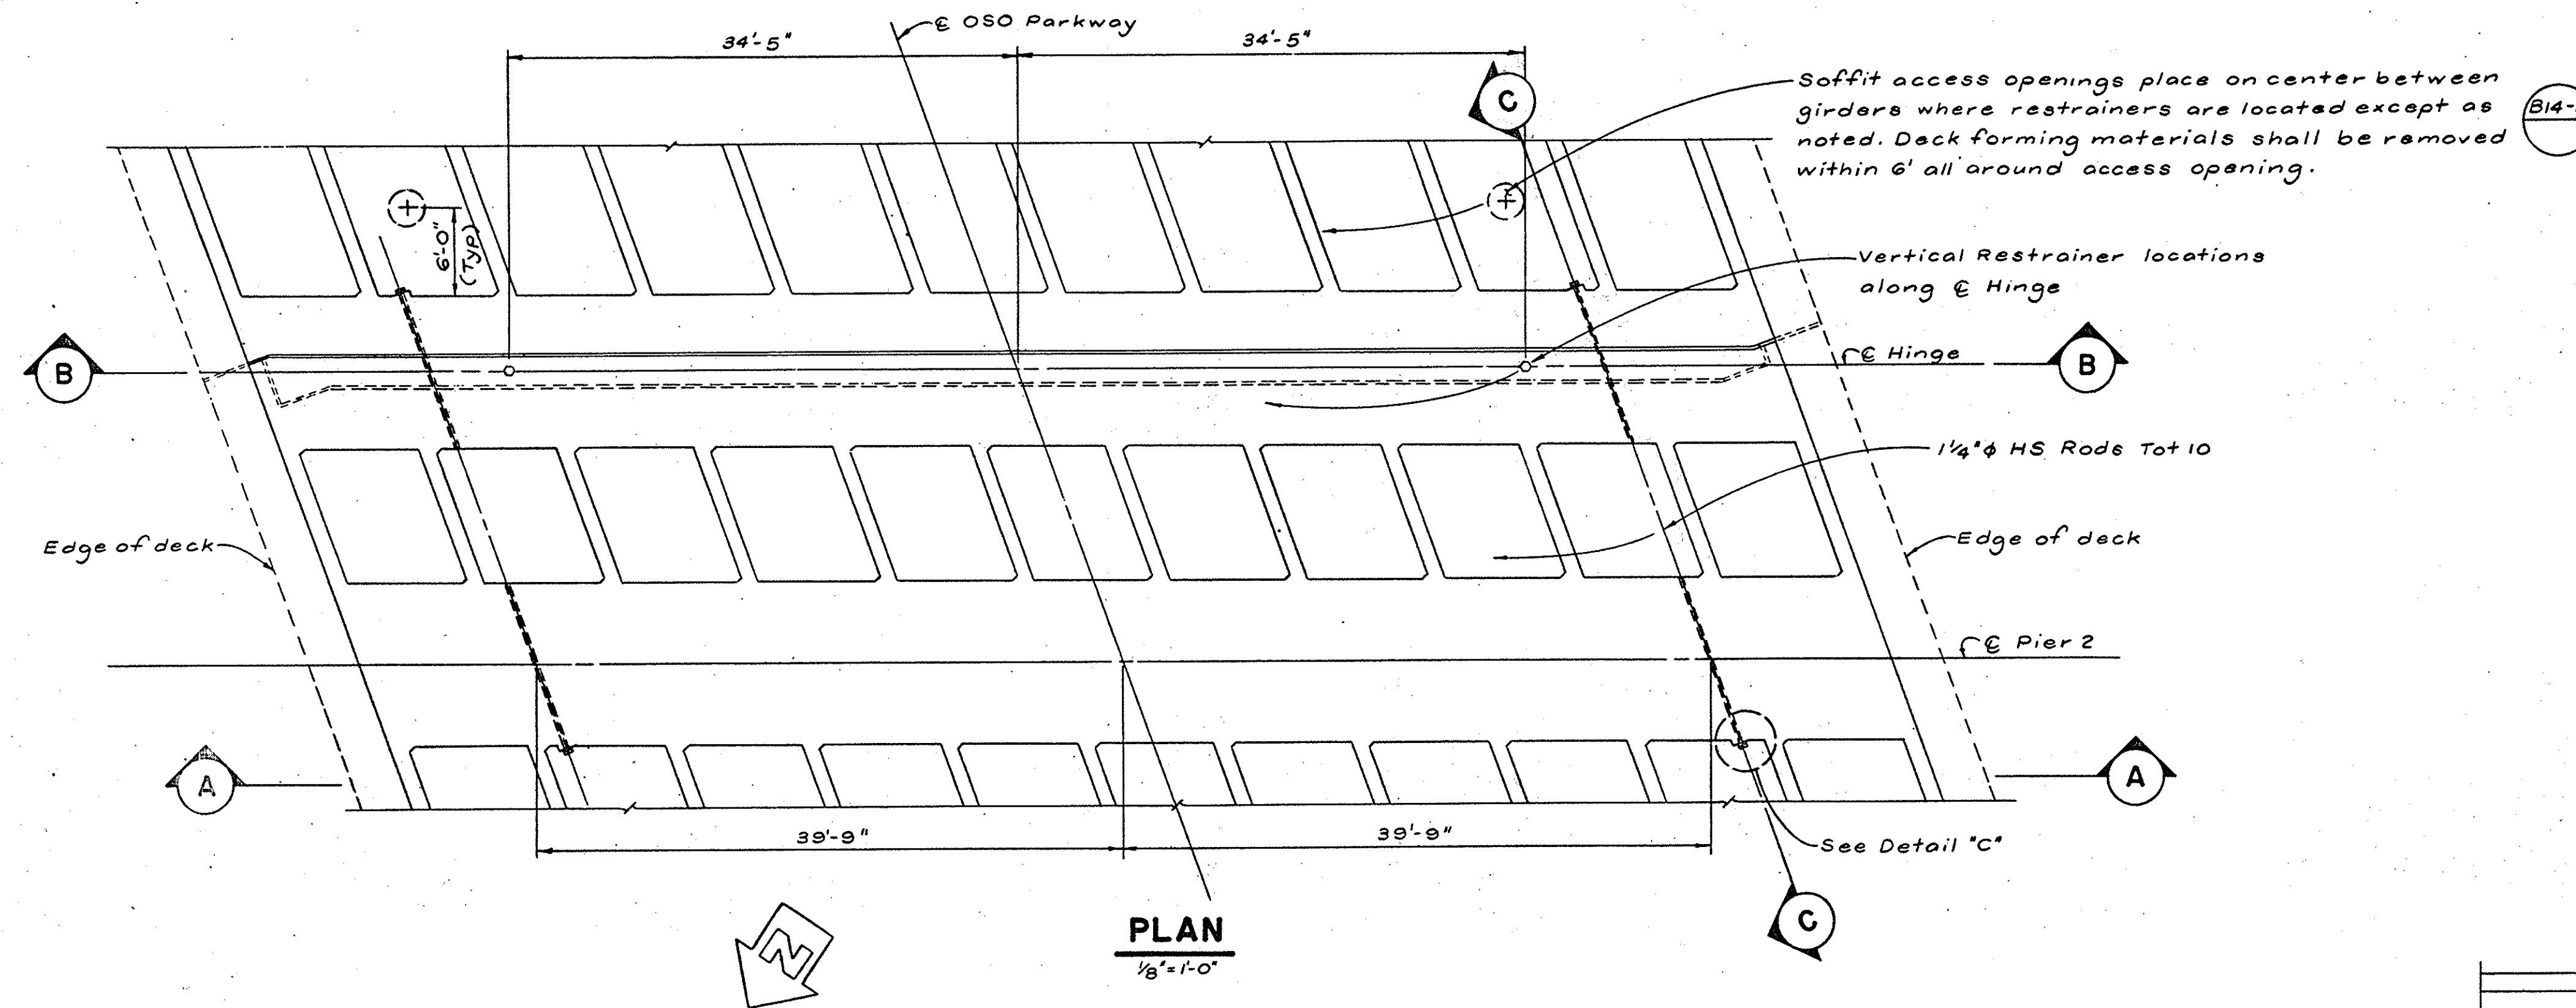
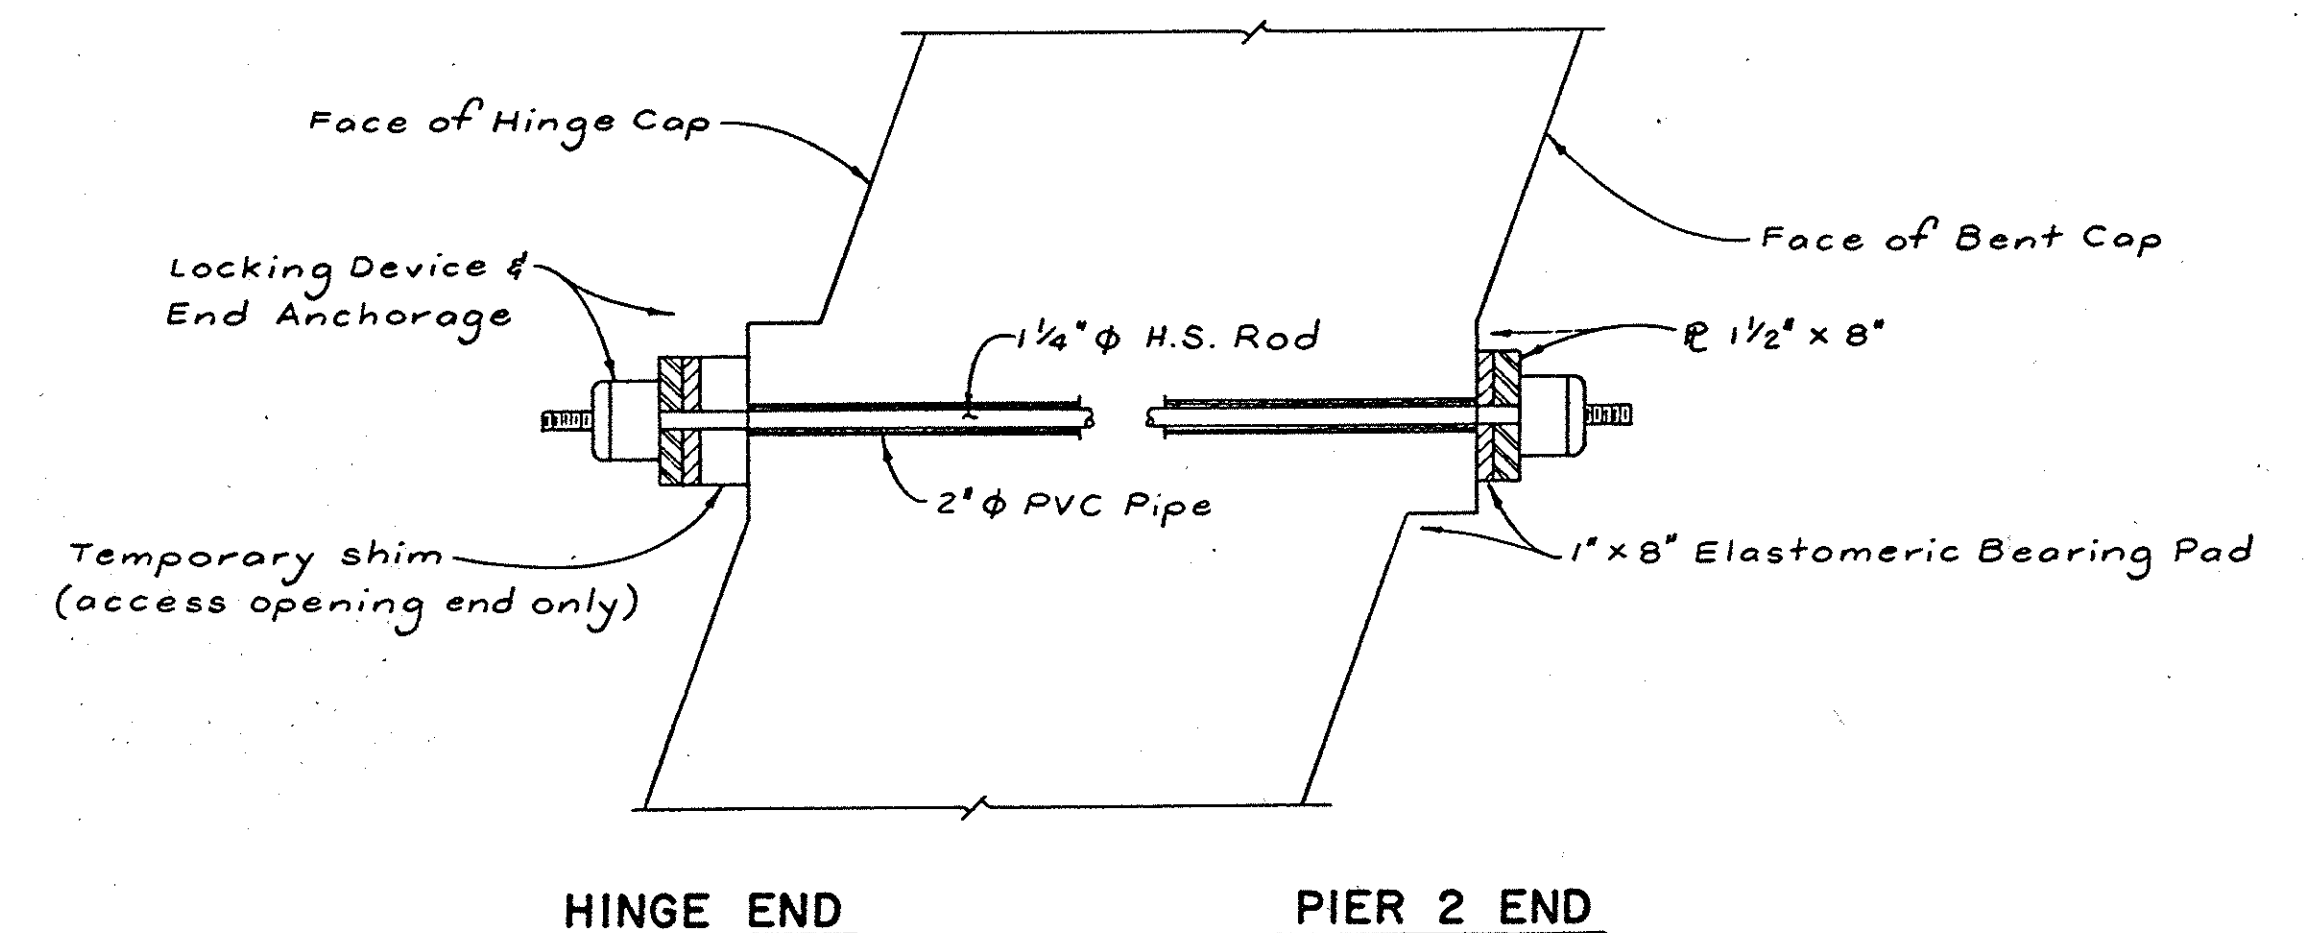


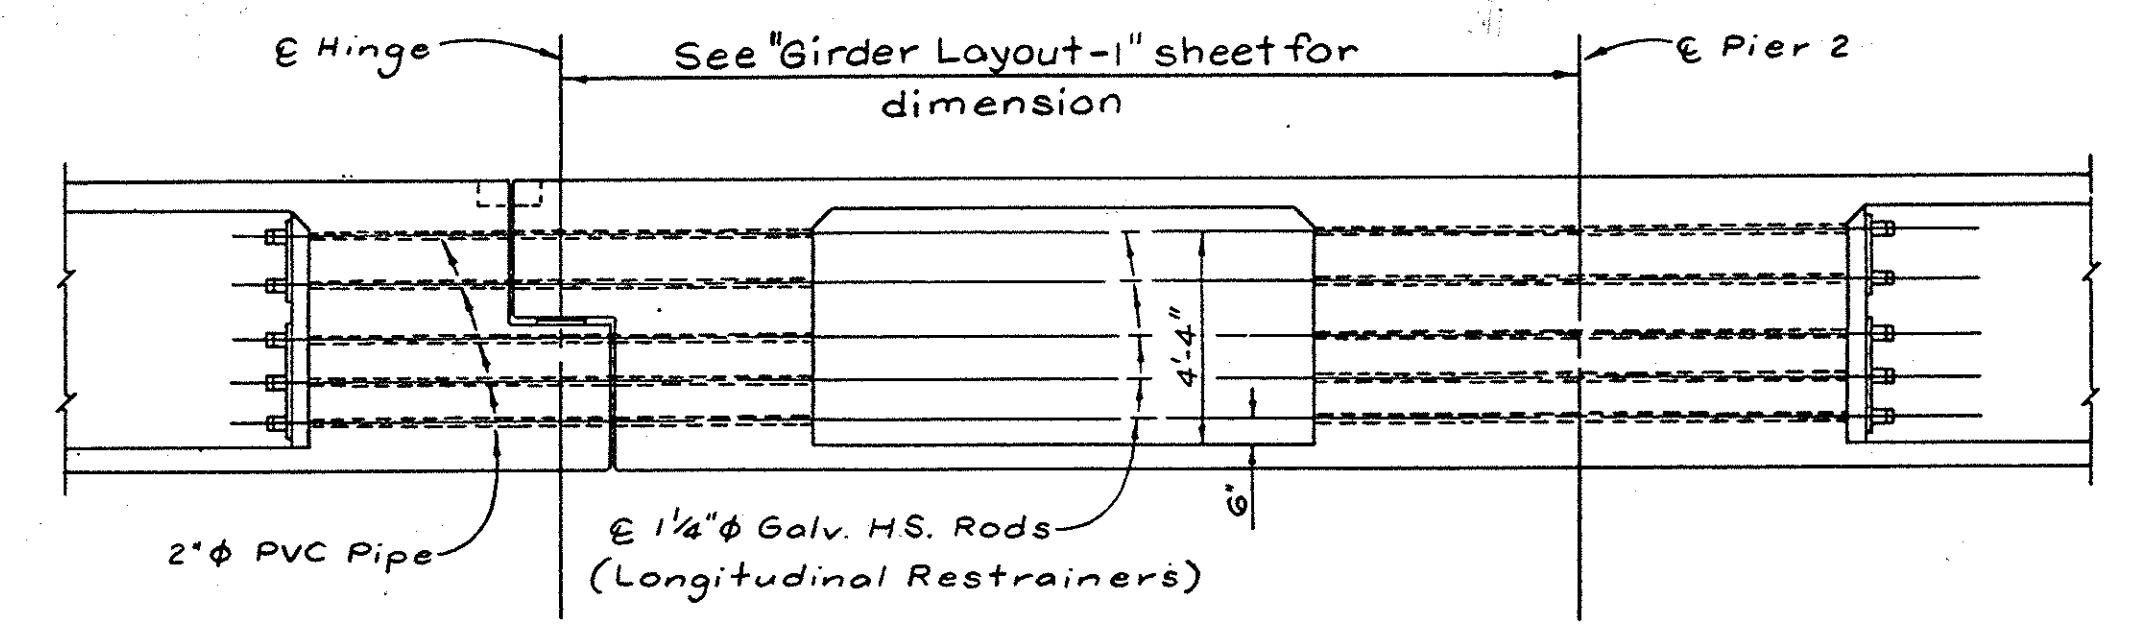

- NOTES:
1. Rods hardware and bearing plates shall be galvanized
 2. Snug end anchorage, lock and remove shims after falsework is removed.
 3. Shim thickness to be determined by the engineer.

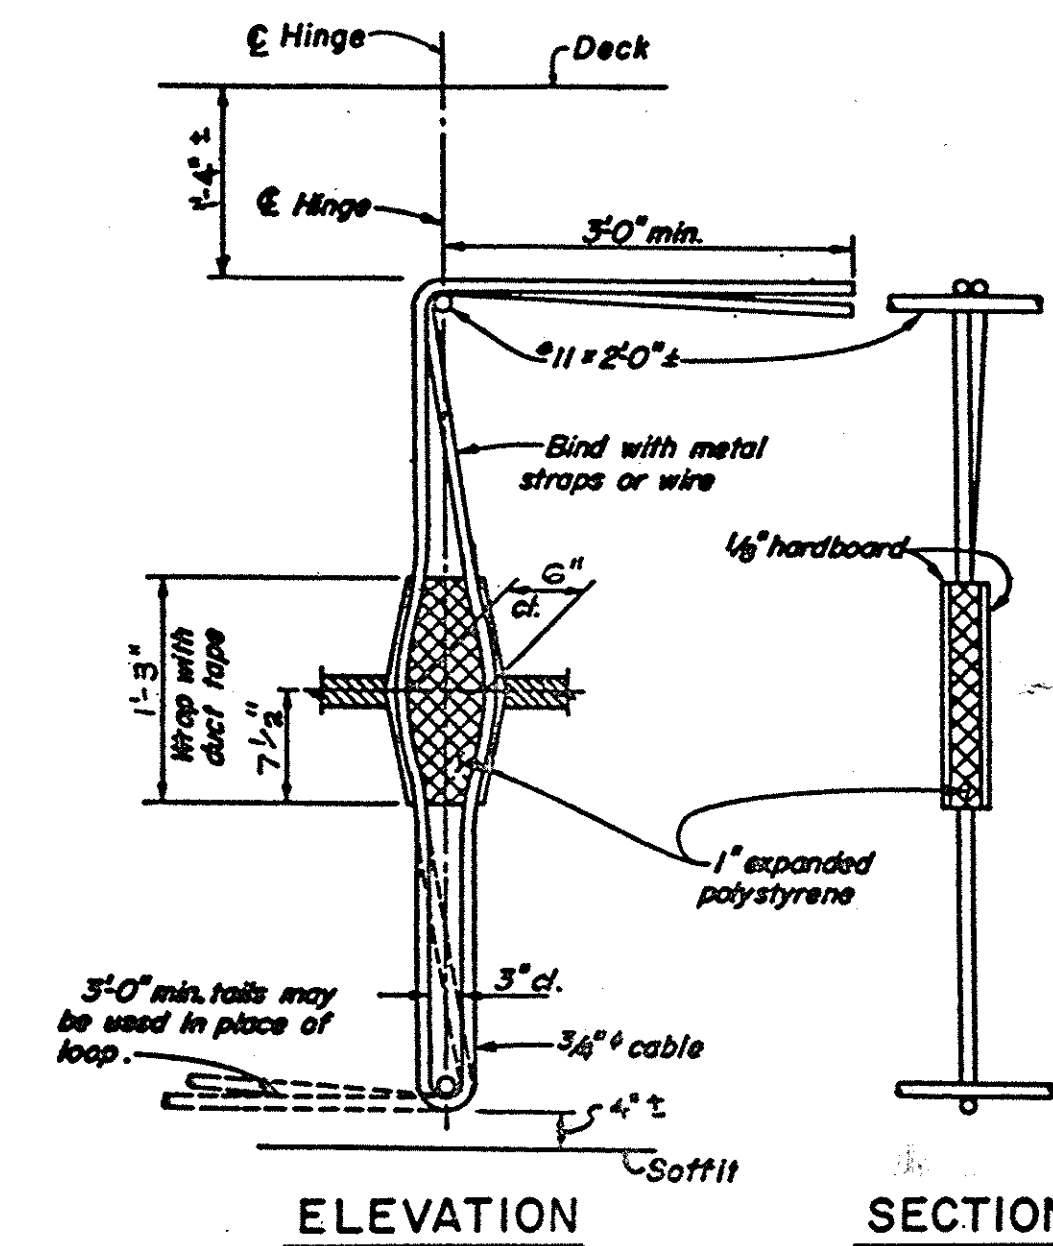

1/2 0 1 2
3 inches on original drawing

Note: Bearing plates may be adjusted as directed by the Engineer.



McDANIEL ENGINEERING COMPANY, INC.
2020 OLD TOWN AVE., SUITE 207B, SAN DIEGO, CA 92110 • (619) 592-1820

ENGINEER OF WORK:
W. Mark Ashley RCE 9-30-91 8-10-89
DATE

ORANGE COUNTY ENVIRONMENTAL MANAGEMENT AGENCY			
OSO PARKWAY BRIDGE OVER ARROYO TRABUCO			
RESTRAINER DETAILS			
MARK	DATE	DESCRIPTION	PREPARED UNDER SUPERVISION OF
REVISIONS			
DESIGNED	DATE	SCALE	DWG. NO.
DRAWN	CHECKED	AS SHOWN	

SHEET 52/76