




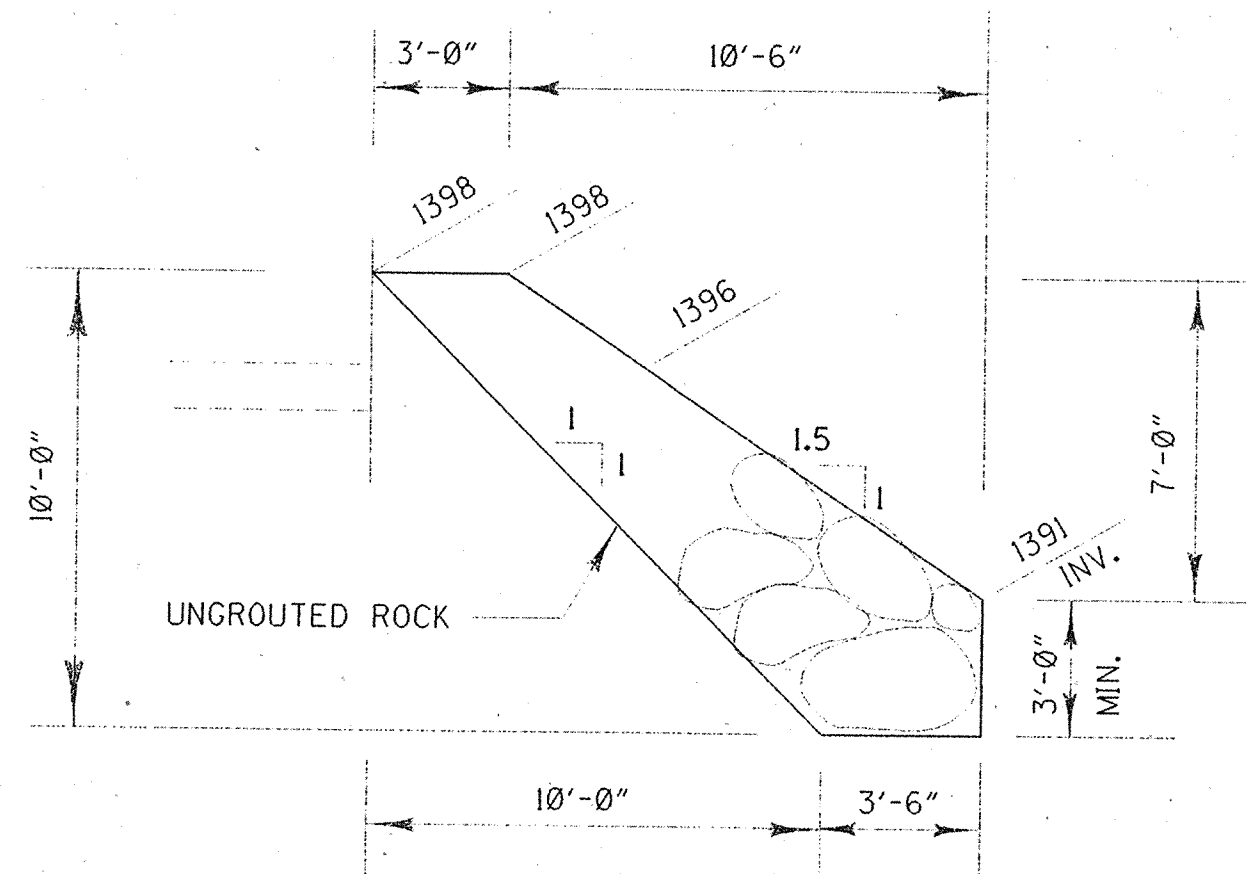

SECTION A-A

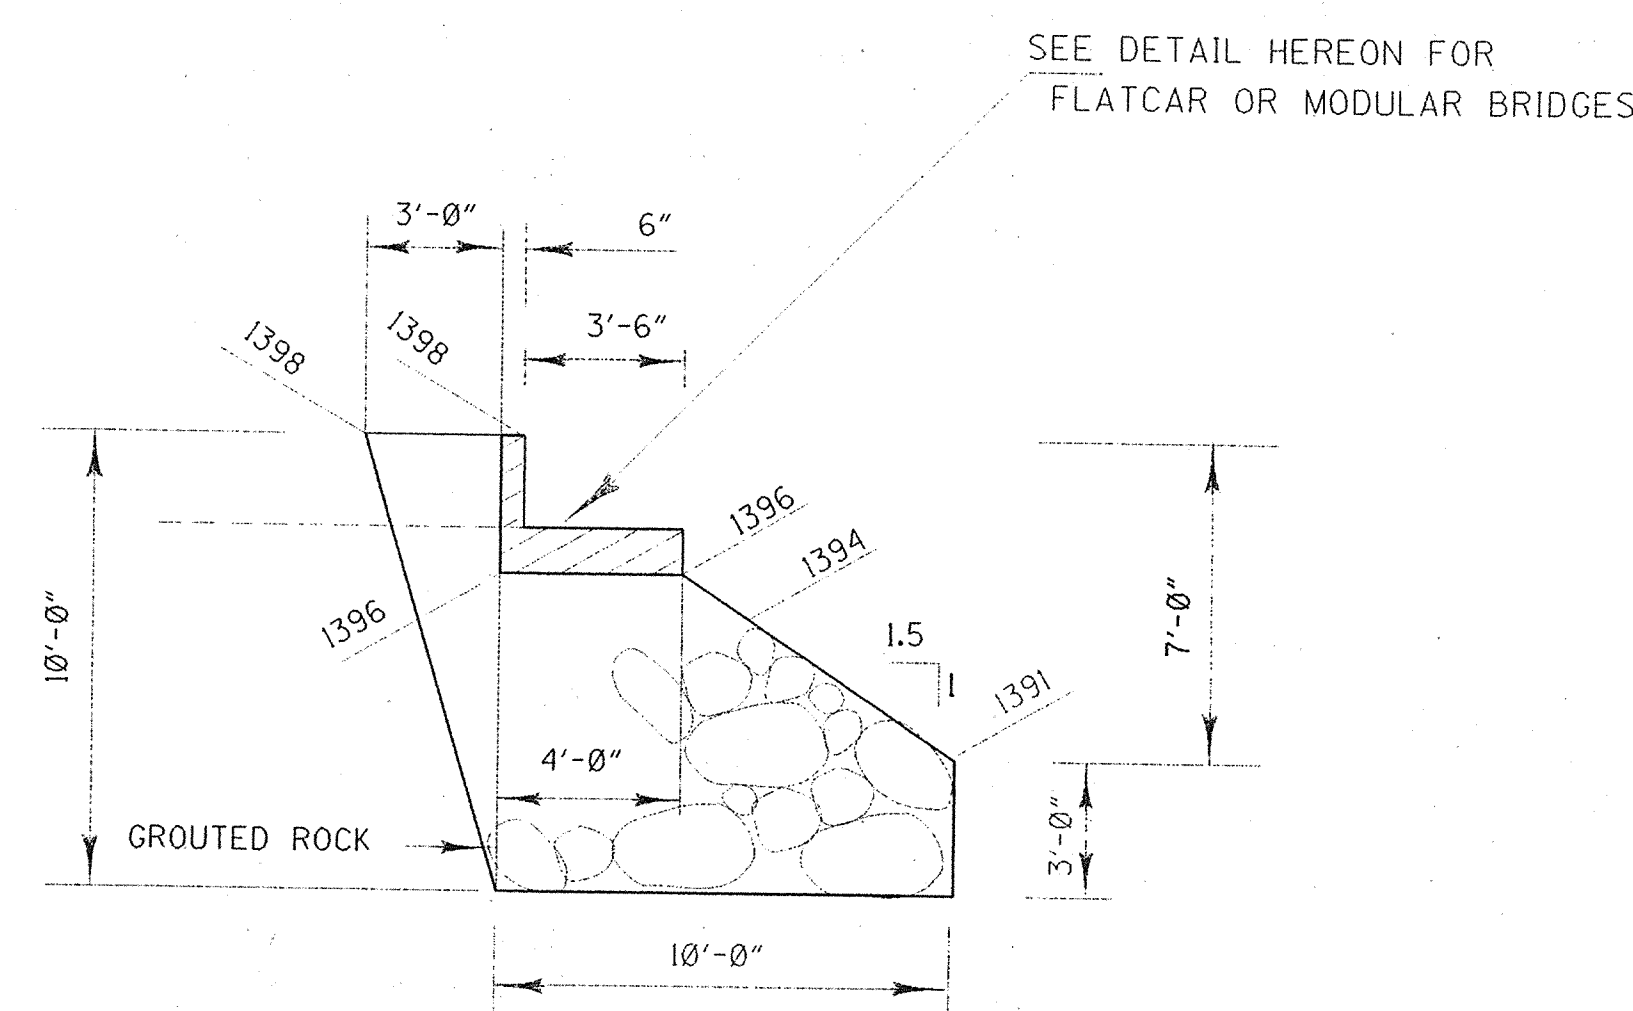


SECTION B-B

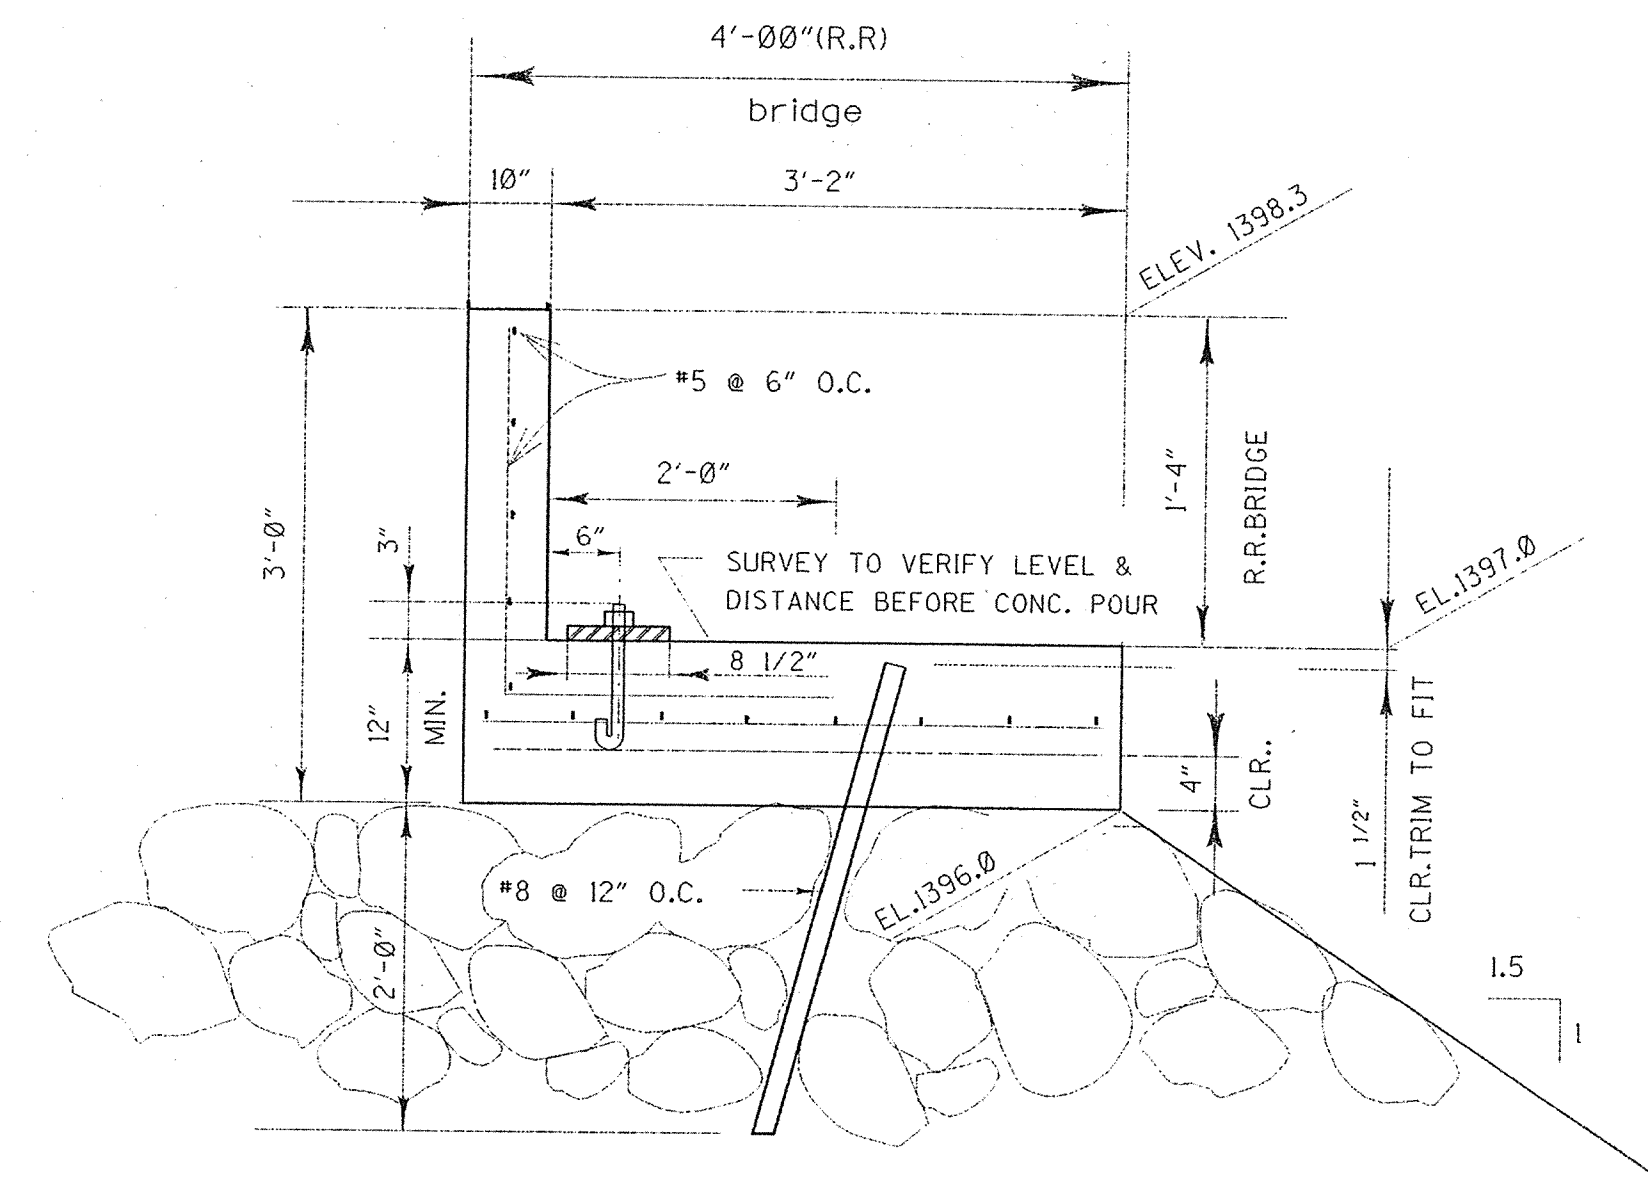


ABUTMENT DETAIL (R.R. BRIDGE L=62')


N.T.S.

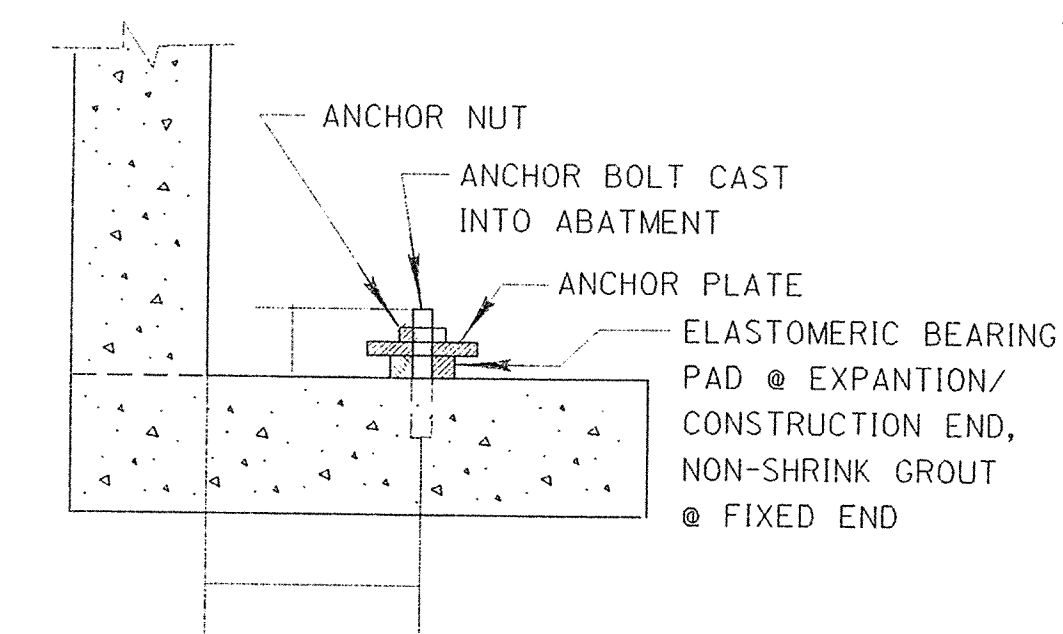


ANCHOR DETAIL

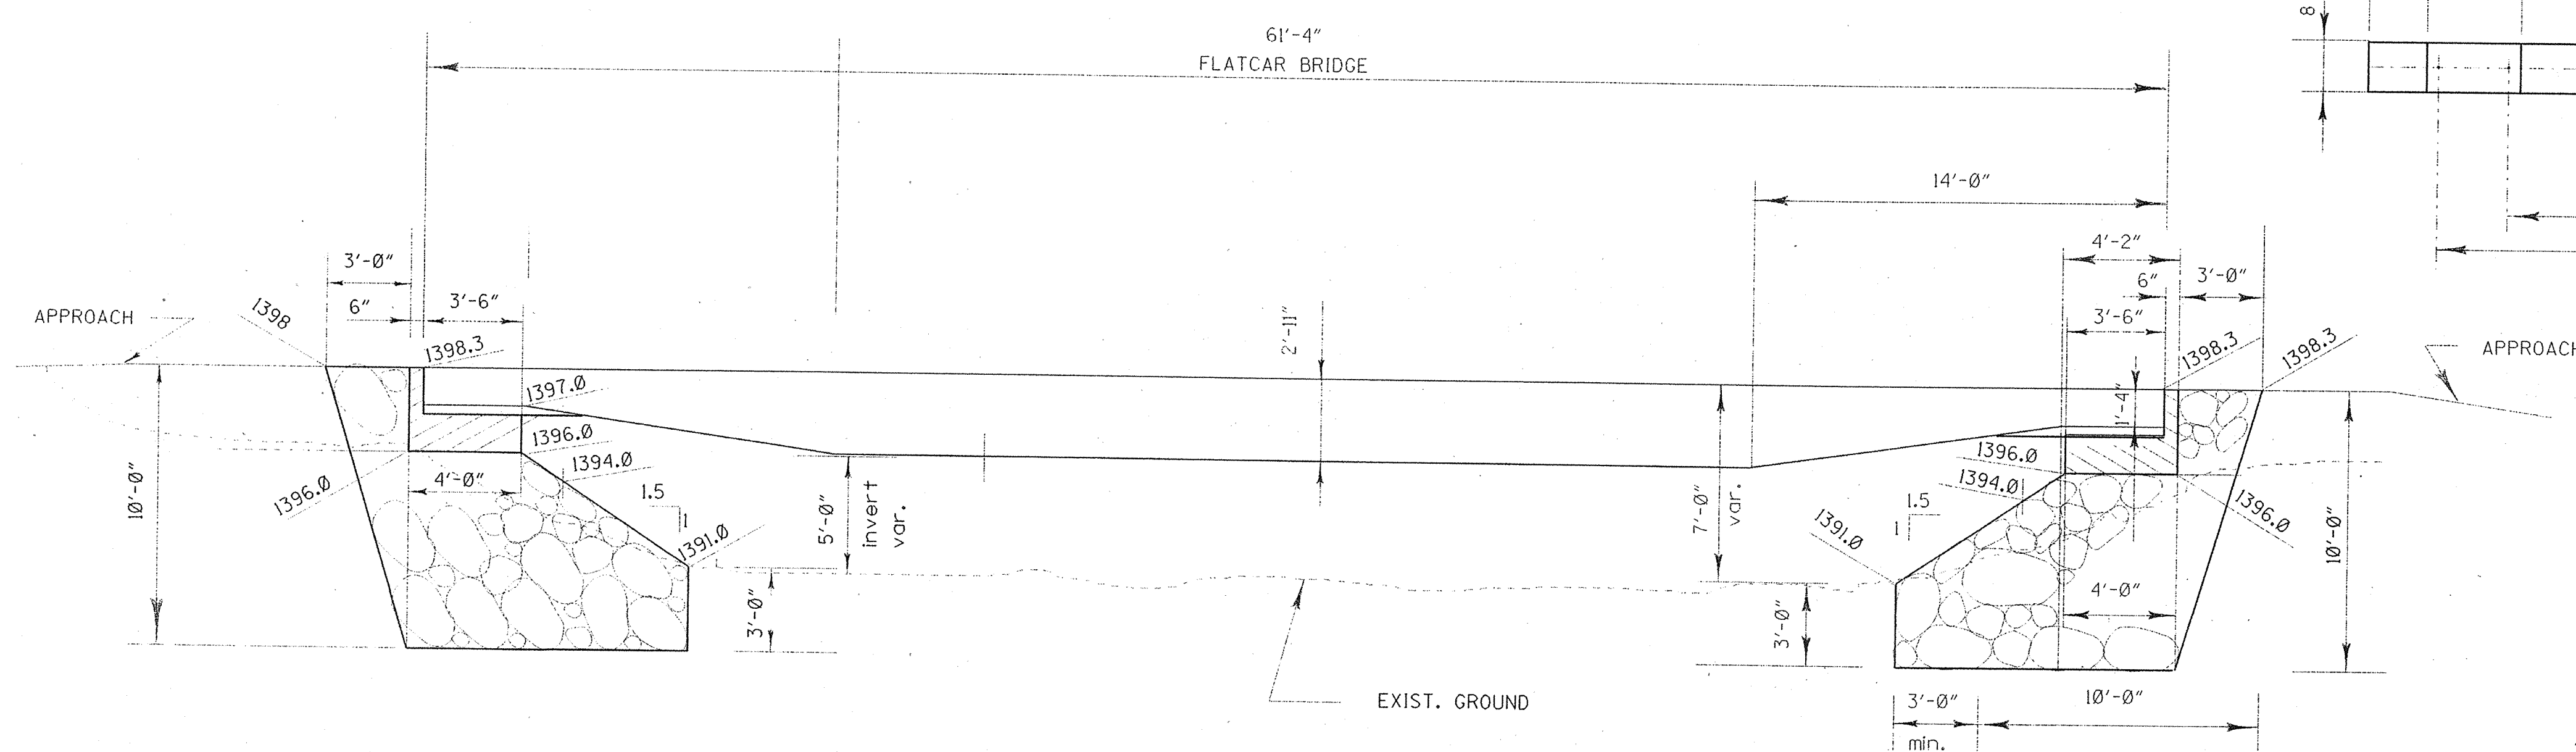

PROFILE FOR FLATCAR BRIDGE

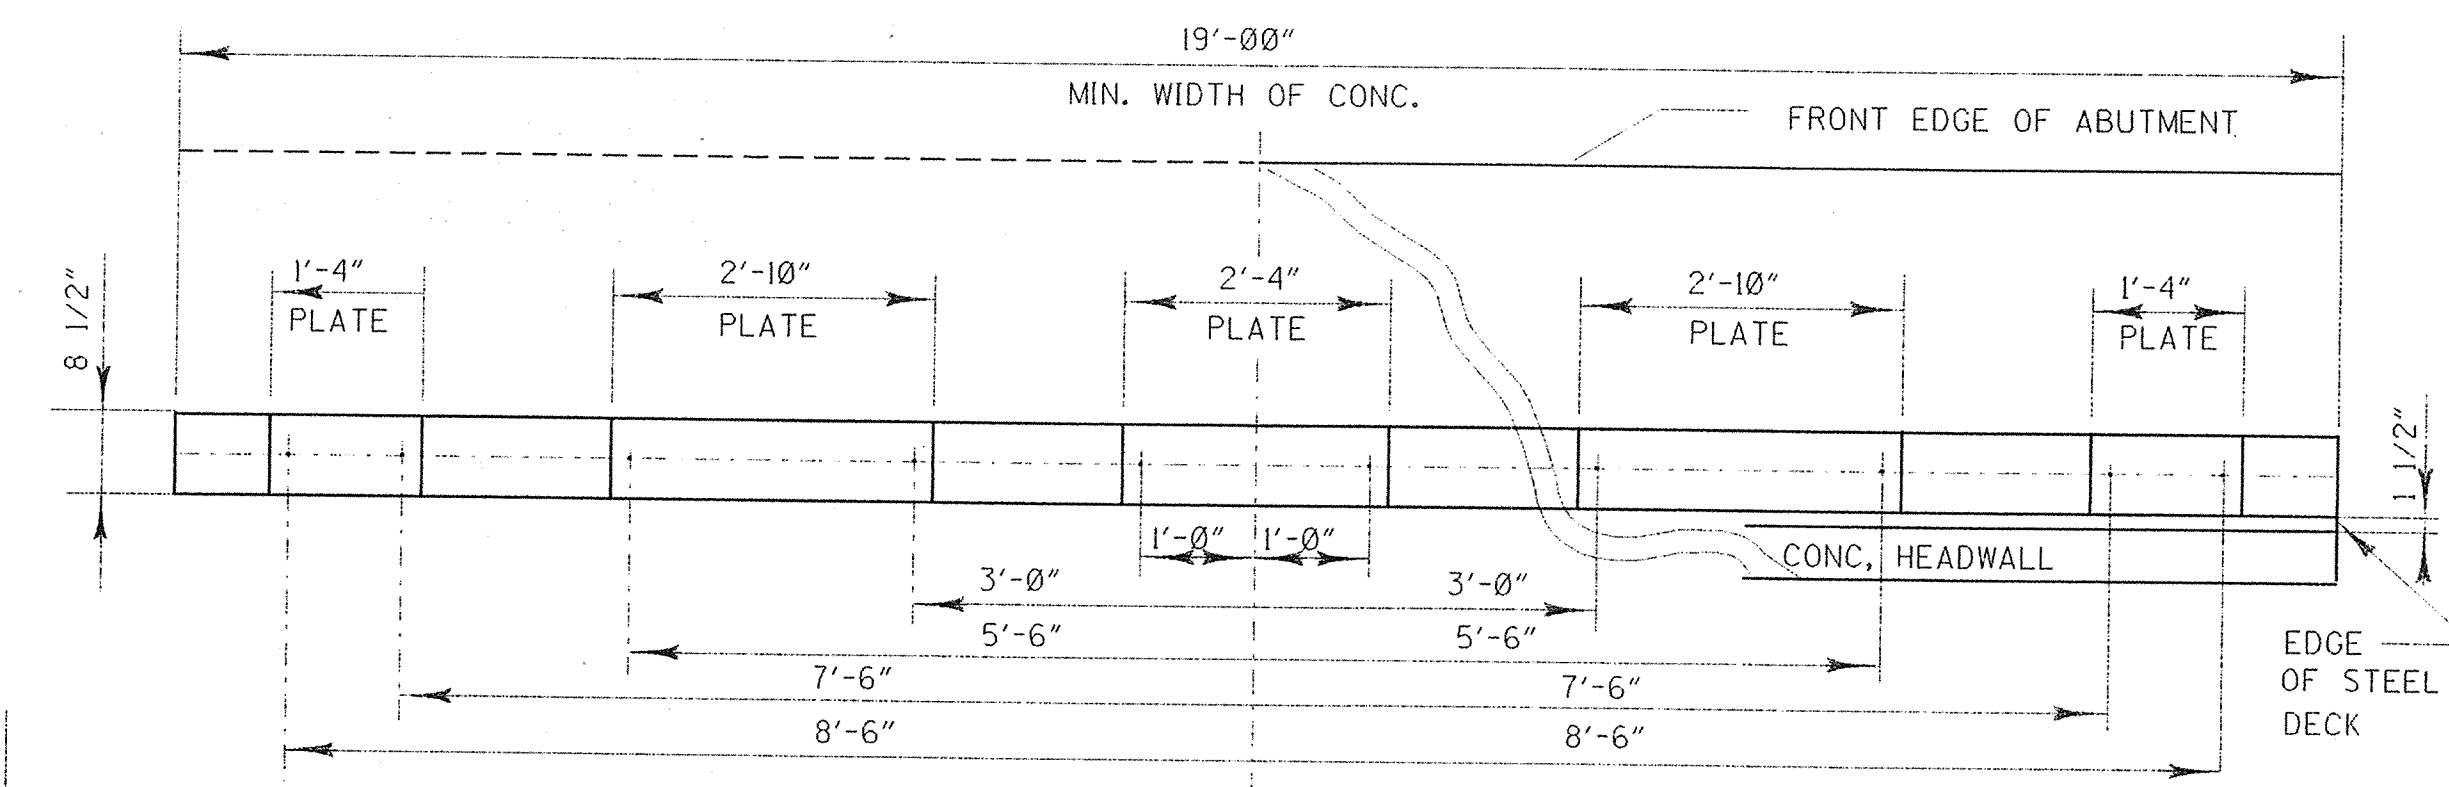

PLAN
BASE PLATE-BOLT LAYOUT

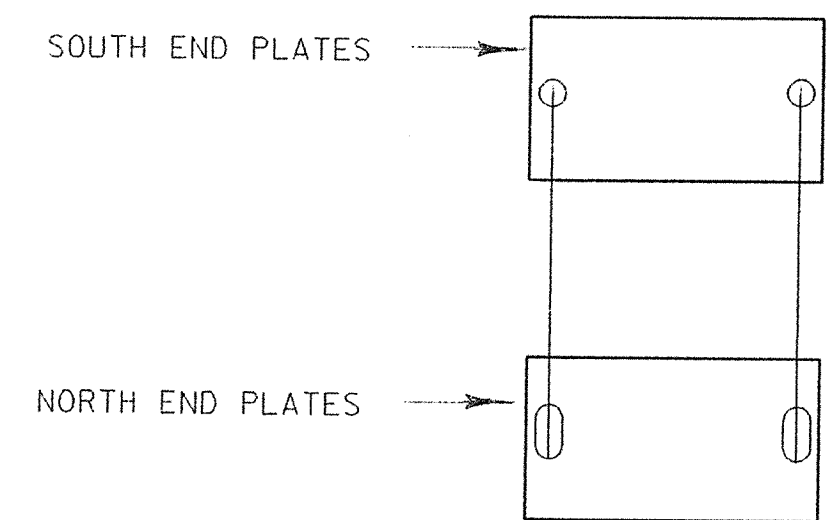

PLATES BY BRIDGE FABRICATOR

ORANGE COUNTY PUBLIC FACILITIES & RESOURCES DEPARTMENT			
HARBORS, BEACHES & PARKS			
MODJESKA PRESERVE ACCESS BRIDGE PROFILE AND DETAILS			
PREPARED UNDER SUPERVISION OF	J.D. STERLING	8/98	SHEET 3 OF 5
DATE	8/98	CHECKED	
		DRAWN	N.Z.
		CHECKED	J.D.S.