



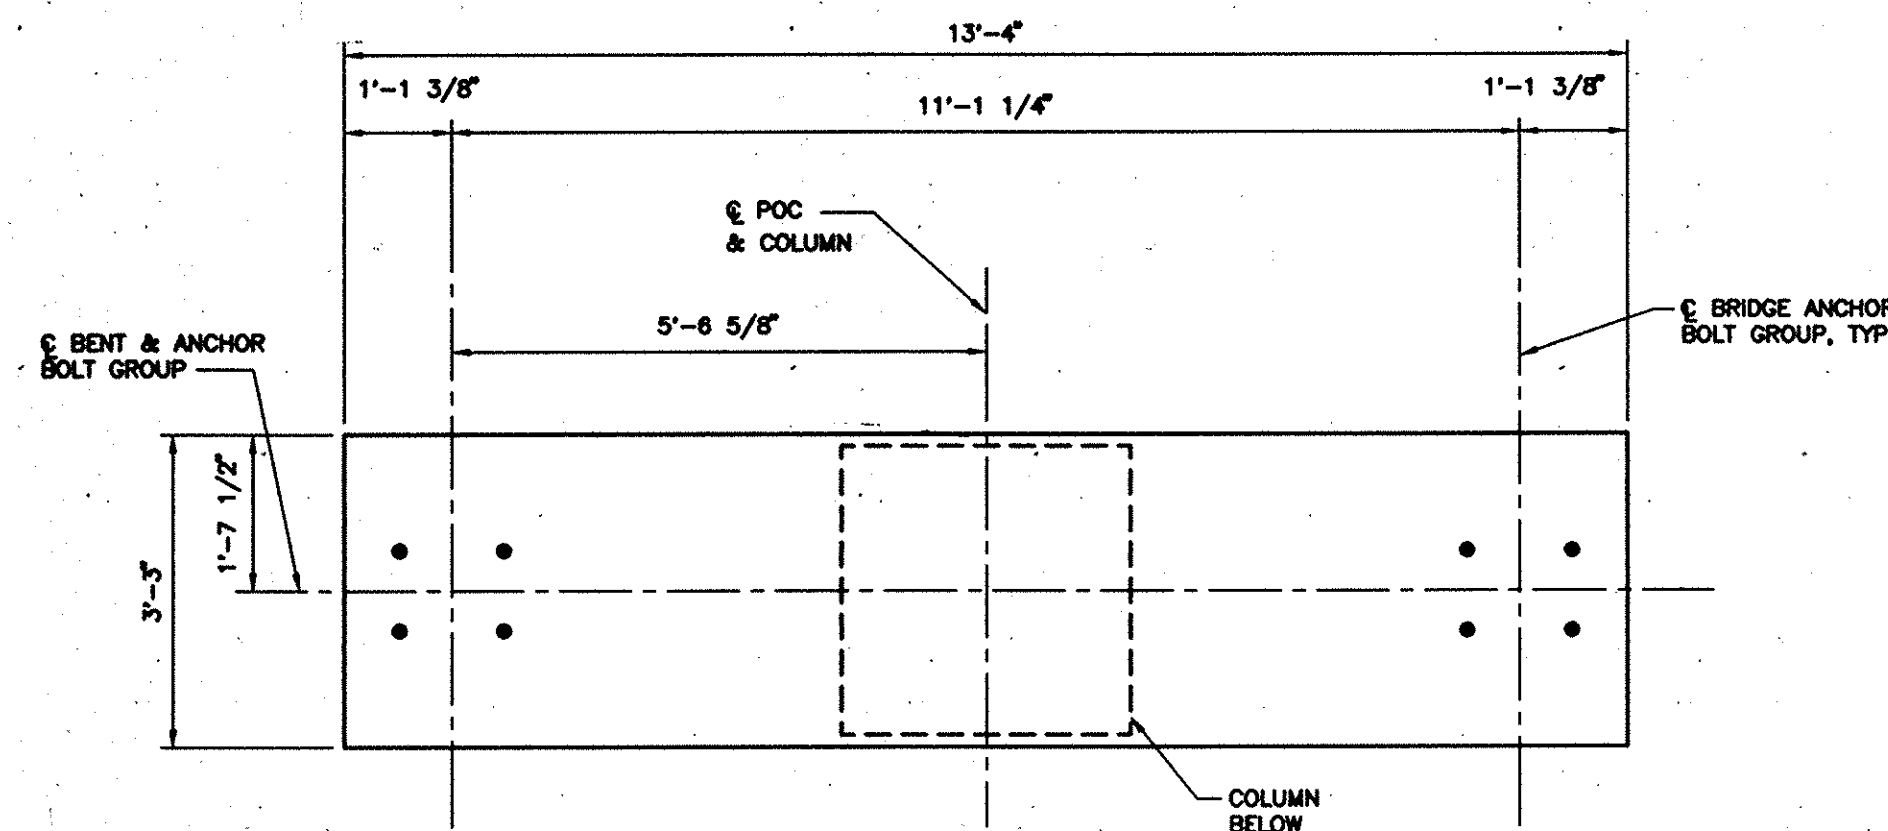

PLAN OF CAP


SCALE: 1/2"=1'-0"

NOTE: REFER STEADFAST BRIDGES DRAWINGS FOR VERIFICATION OF ANCHOR BOLT LAYOUTS AT SUPERSTRUCTURE BEARING. SUPERSTRUCTURE NOT SHOWN (BY OTHERS).

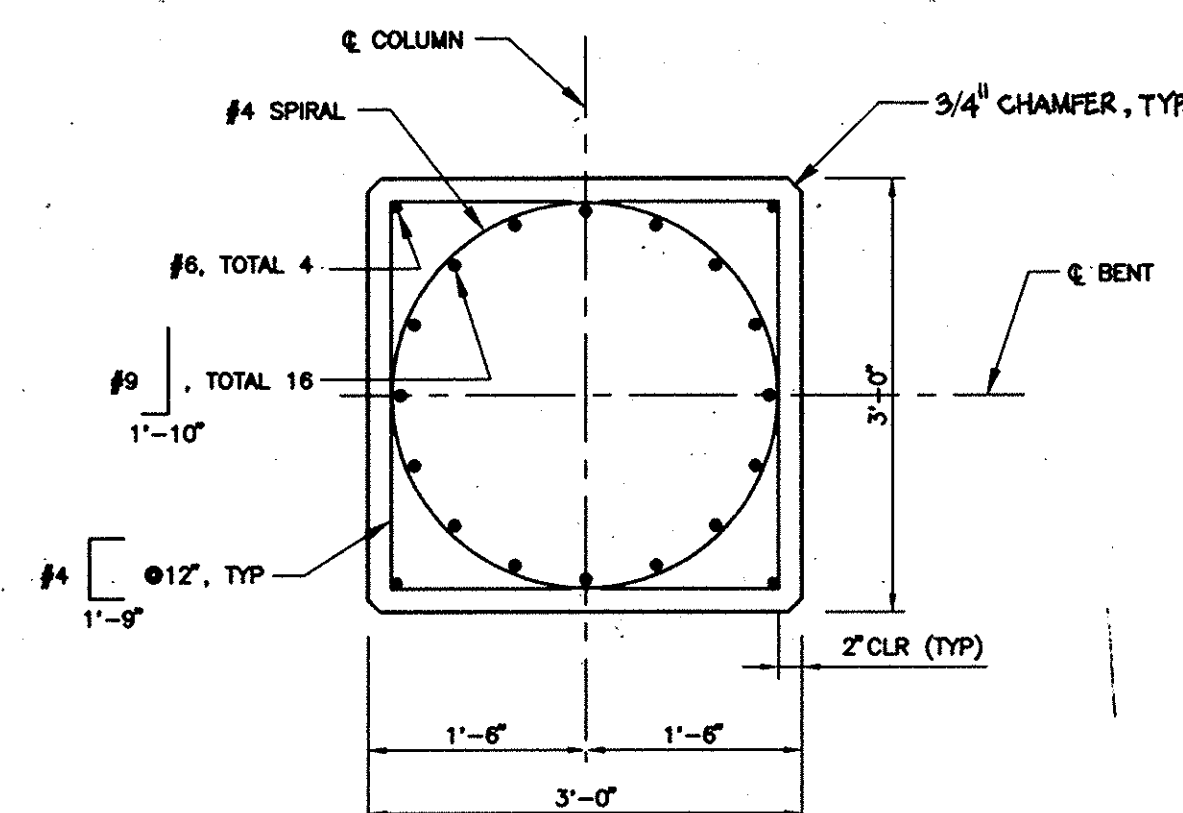


SECTION A-A

SCALE: 3/4"=1'-0"

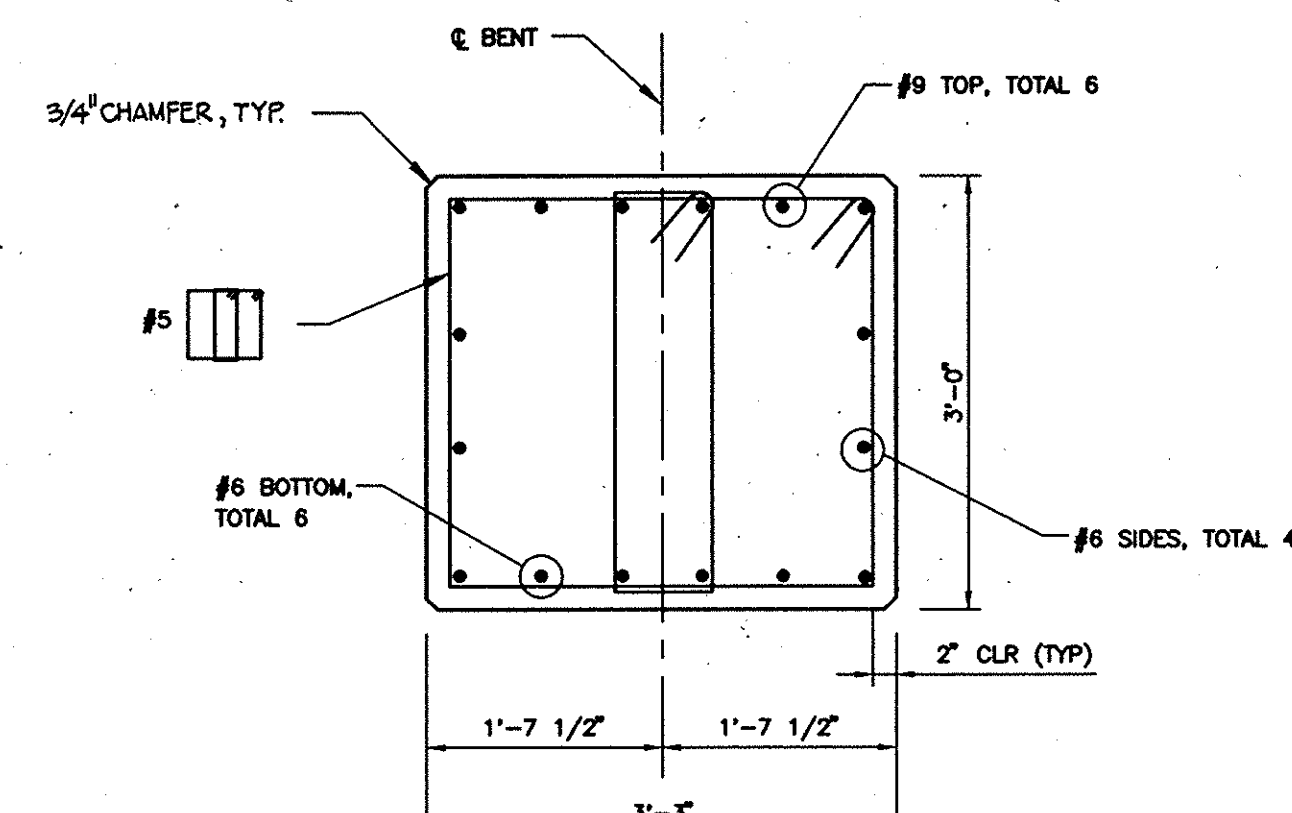


SECTION B-B

SCALE: 3/4"=1'-0"

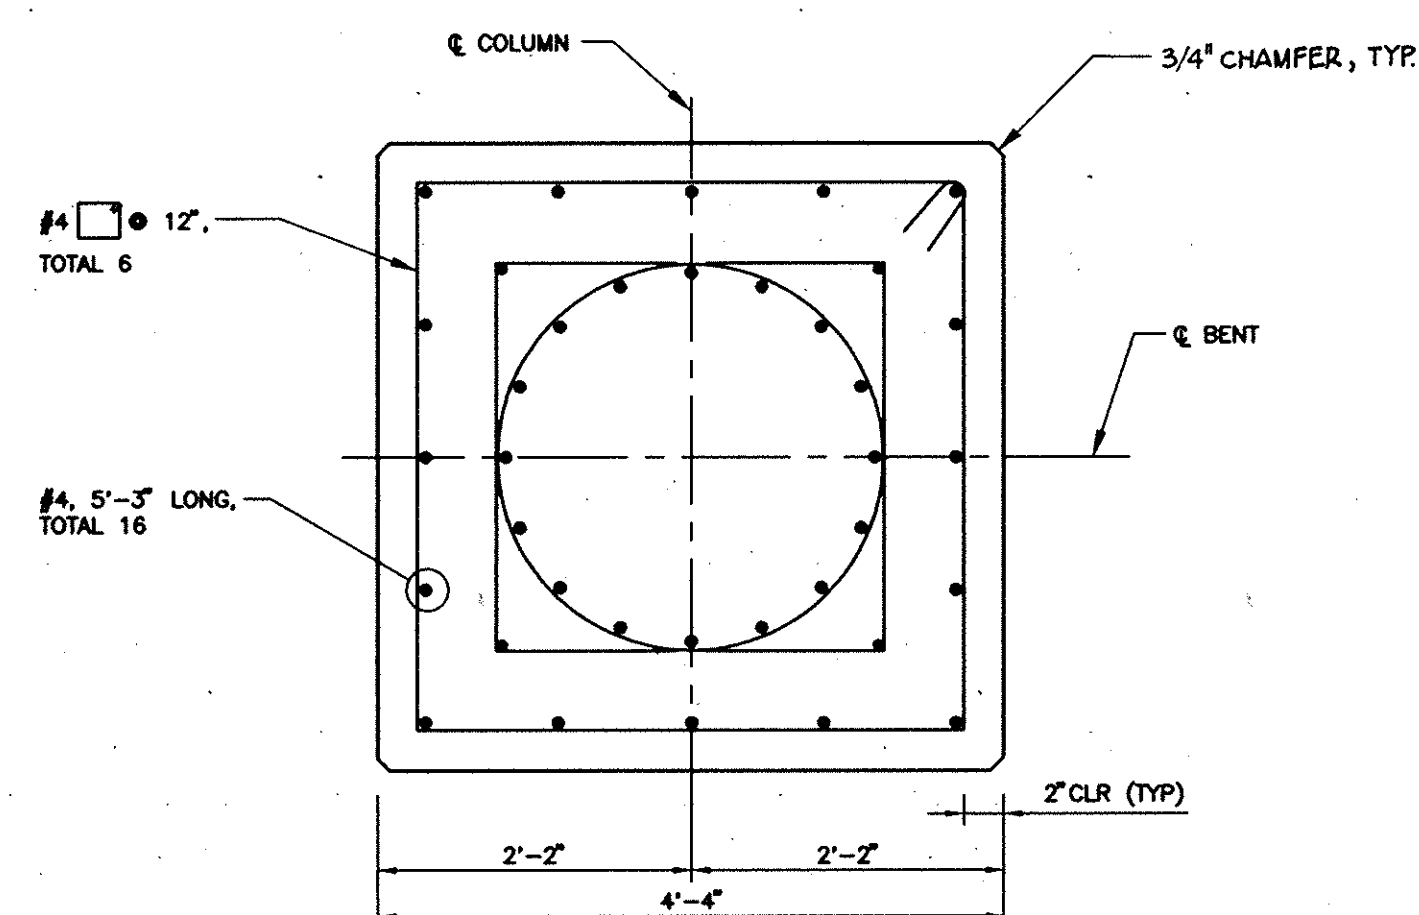


SECTION D-D

SCALE: 3/4"=1'-0"

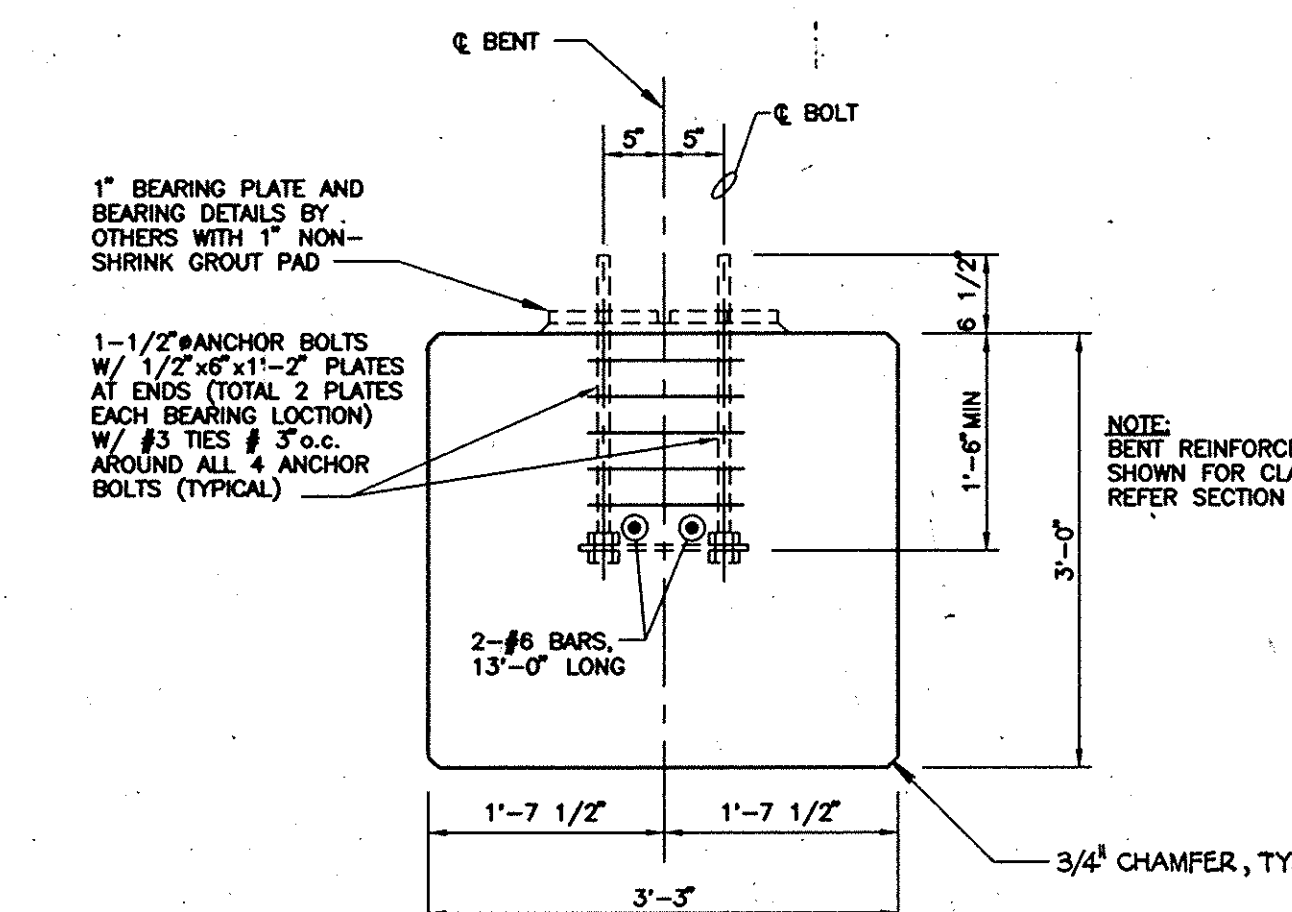

SECTION C-C


SCALE: 3/4"=1'-0"

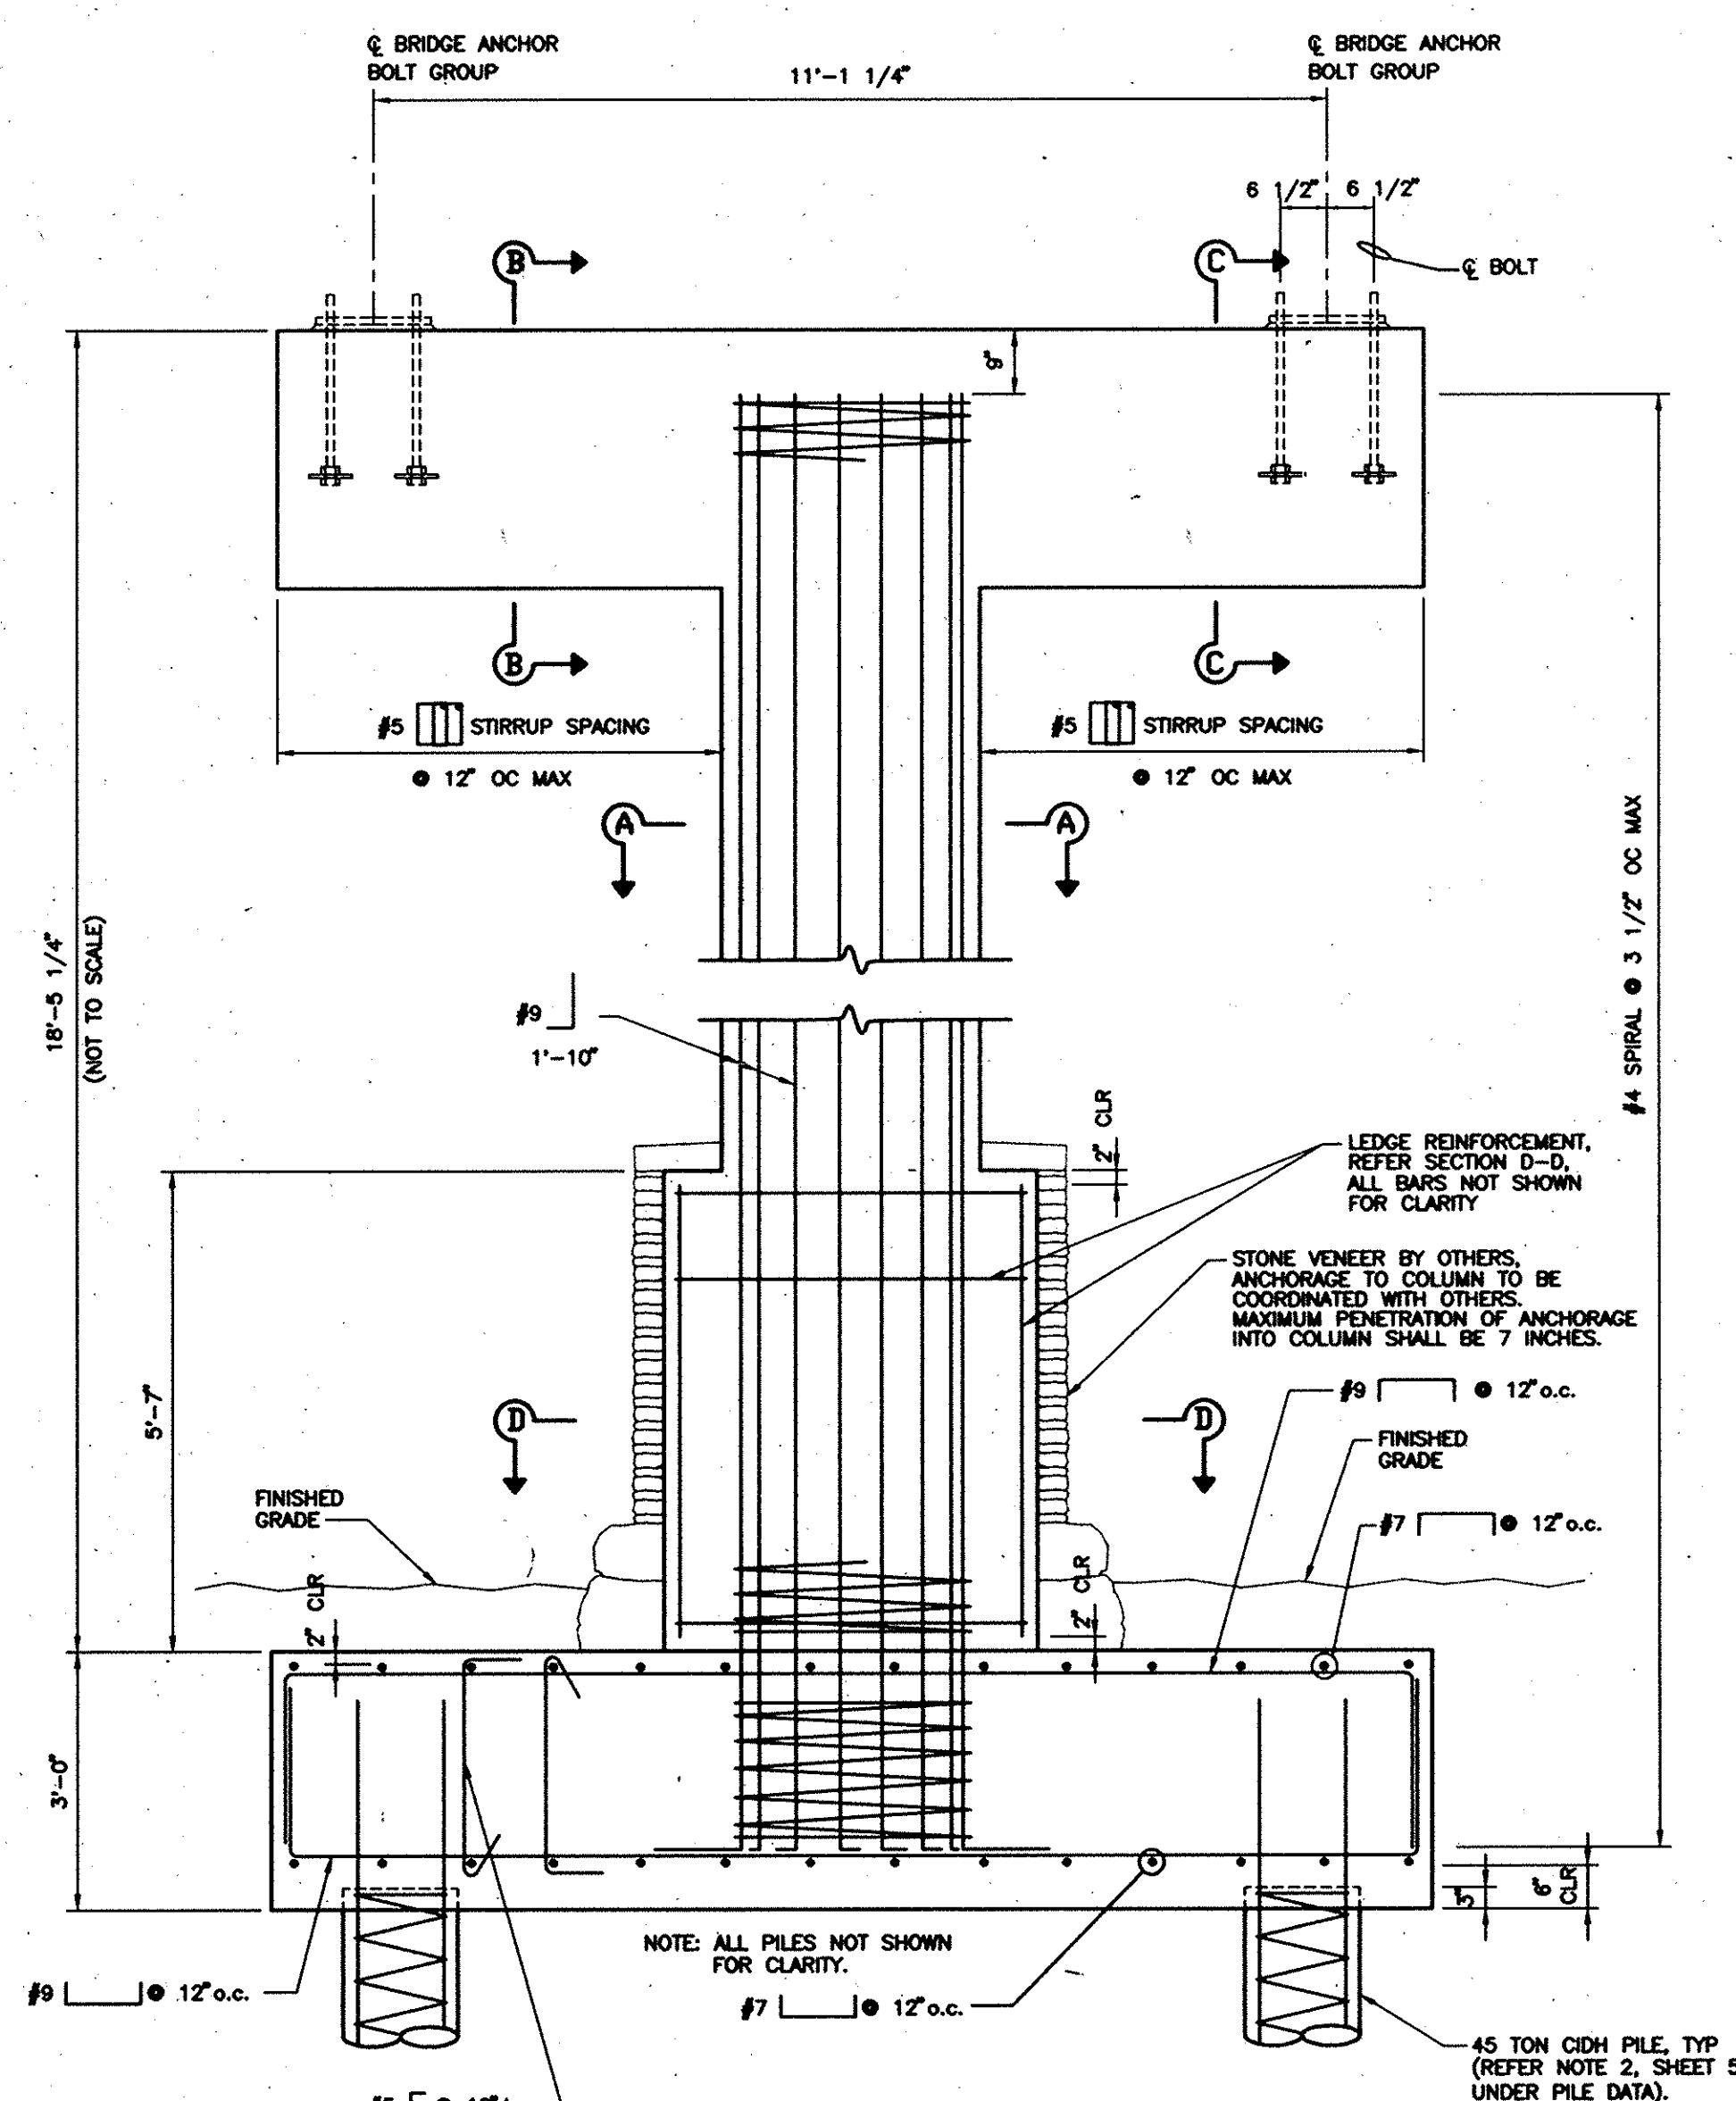

BENT ELEVATION

SCALE: 1/2"=1'-0"

NOTE: SPIRAL REINFORCEMENT MAY BE DISCONTINUOUS AT BENT CAP AND FOOTING TO ALLOW FOR PLACING BENT CAP AND FOOTING HORIZONTAL REINFORCEMENT.

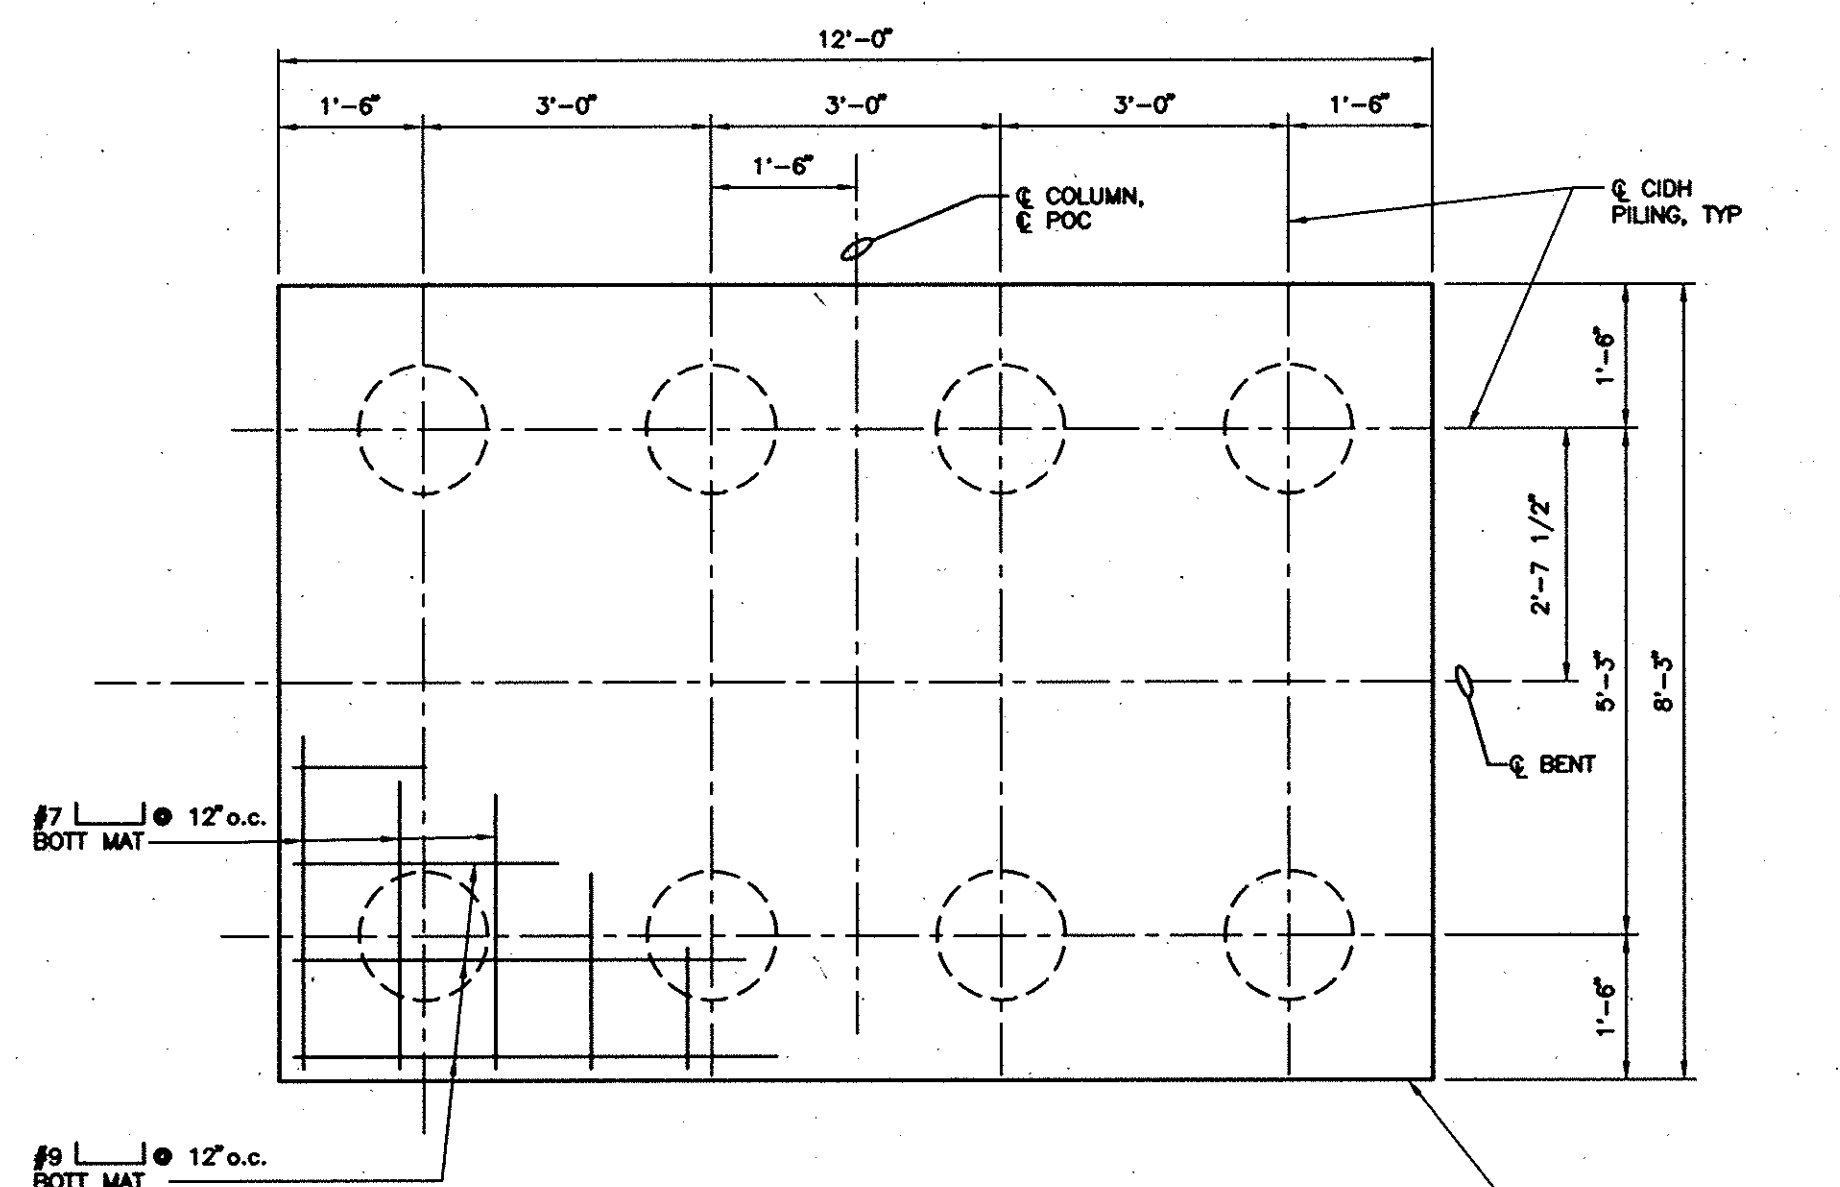


FOOTING PLAN

SCALE: 1/2"=1'-0"

INDEPENDENT REVIEW BY:

NO.	DATE	REVISIONS	APPROVED

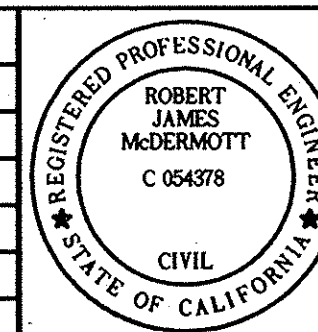

HUITT-ZOLLARS
Huitt-Zollars, Inc.
15101 Red Hill Avenue, Tustin, CA 92780 (714) 259-7900

PREPARED UNDER THE SUPERVISION OF
Robert J. McDermott
ROBERT J. McDERMOTT

054378 R.C.E. 12/31/00 6/27/02
EXPIRES DATE

DESIGNED BY AWM
DRAWN BY LL
CHECKED BY CMG

STRUCTURAL PLANS FOR

LADERA RANCH

CROWN VALLEY PEDESTRIAN BRIDGE

SHEET
6
OF
7
SHEETS

JOB NO.
10-0367-12