



NOTE: REFER STEADFAST BRIDGES DRAWINGS FOR VERIFICATION OF ANCHOR BOLT LAYOUTS AT SUPERSTRUCTURE BEARING. SUPERSTRUCTURE NOT SHOWN (BY OTHERS).

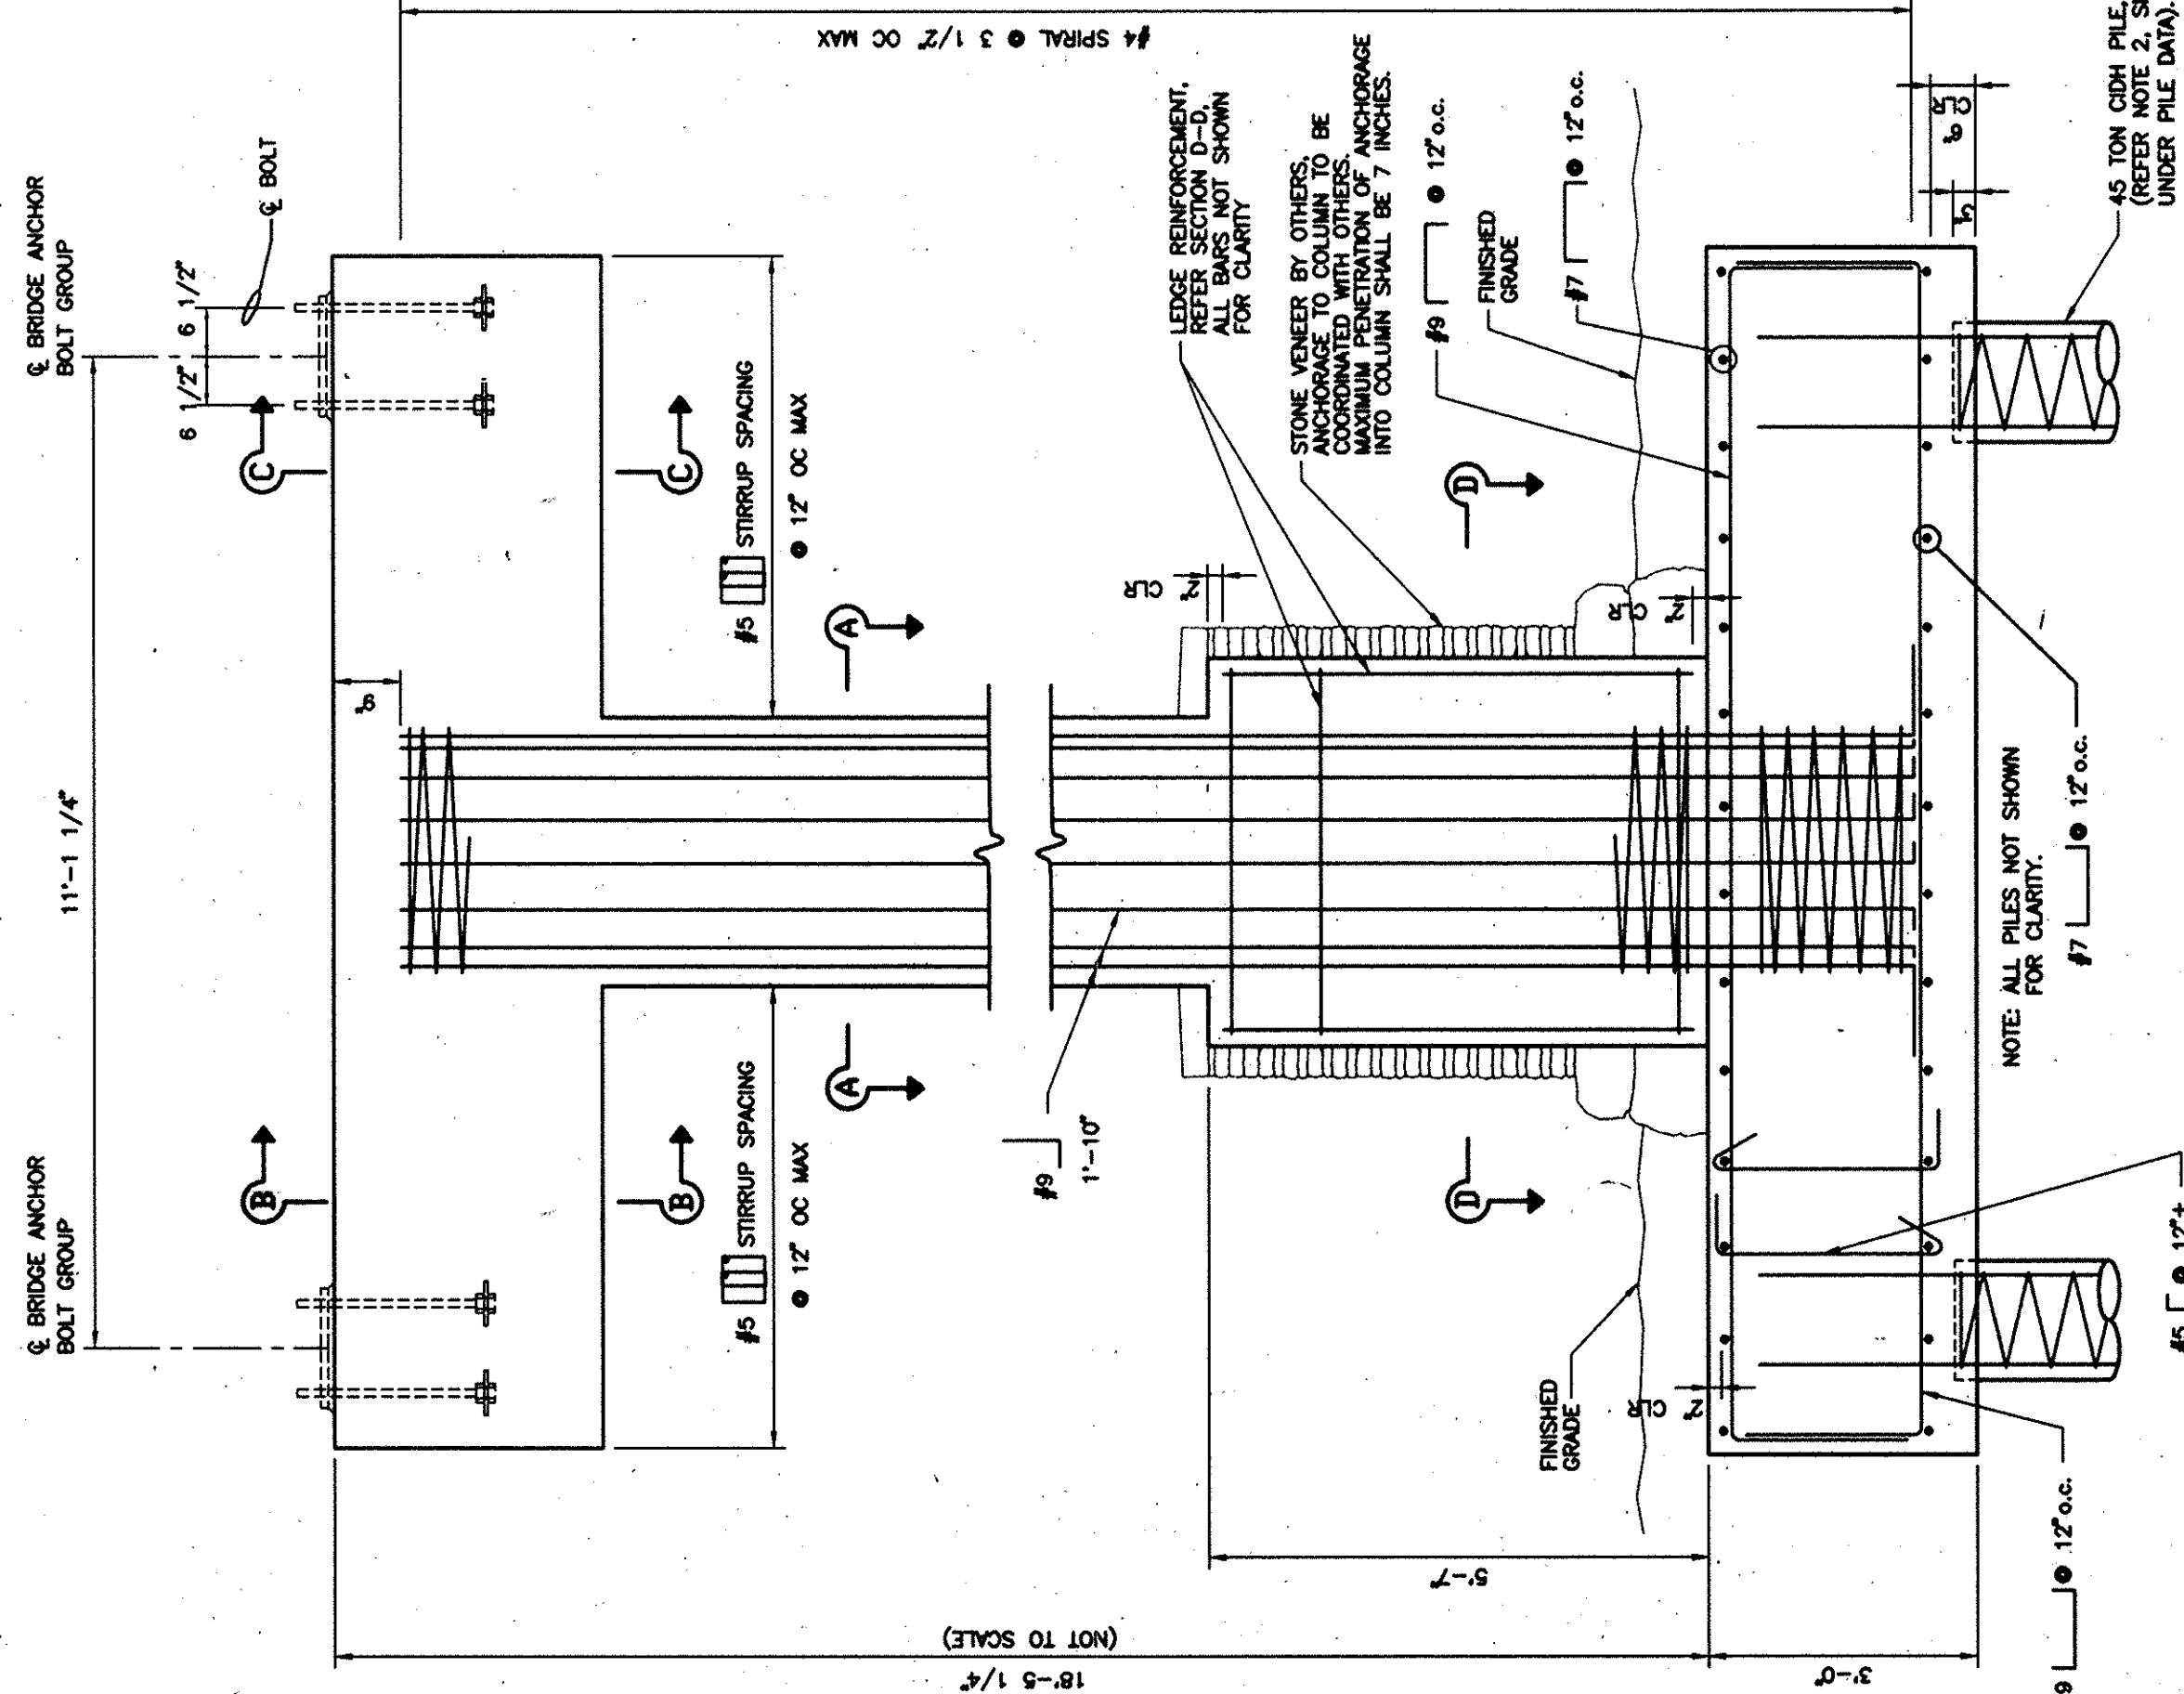


SCALE: 1/2" = 1'-0"


NOTE: SPIRAL REINFORCEMENT MAY BE DISCONTINUOUS AT BENT CAP AND FOOTING TO ALLOW FOR PLACING BENT CAP AND FOOTING HORIZONTAL REINFORCEMENT

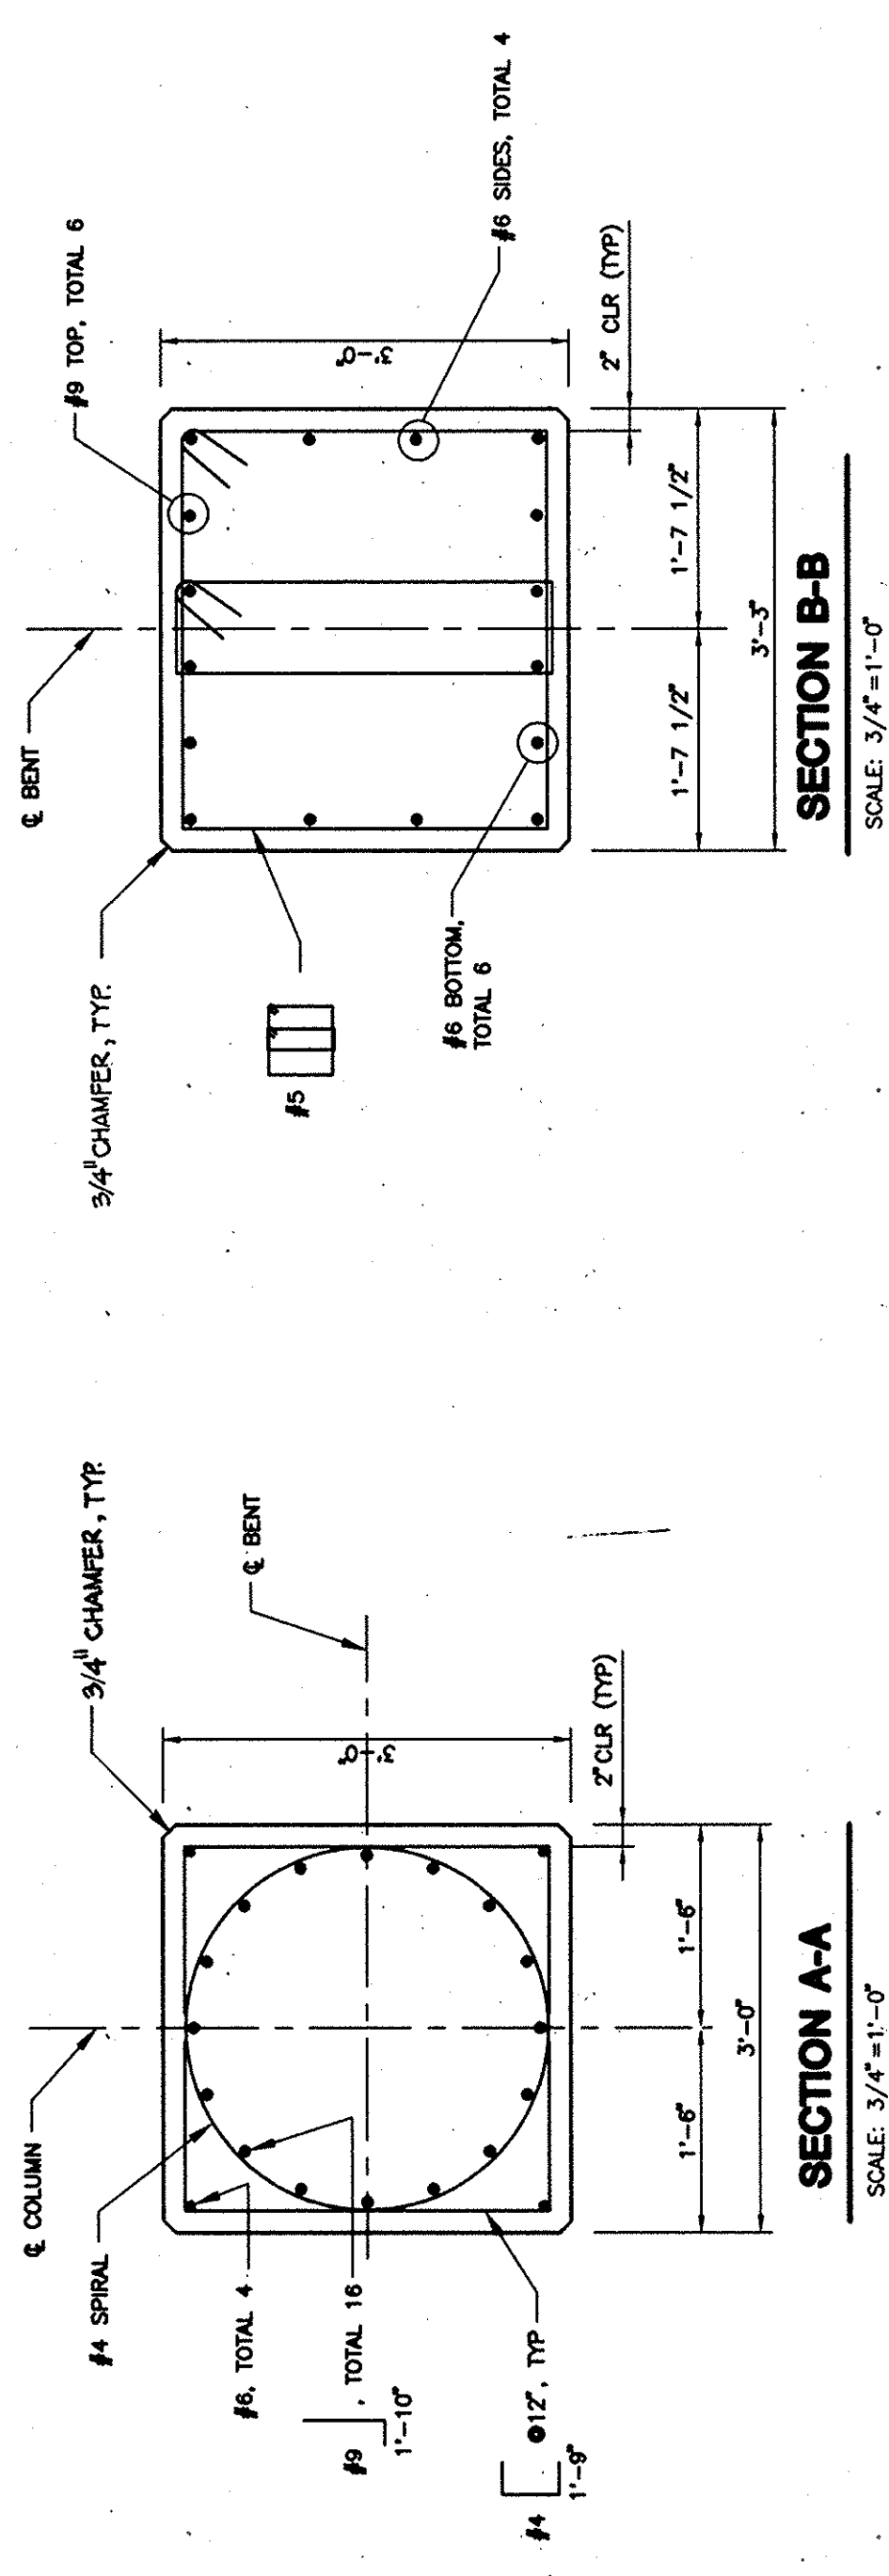


SCALE: 3/4" = 1'-0"

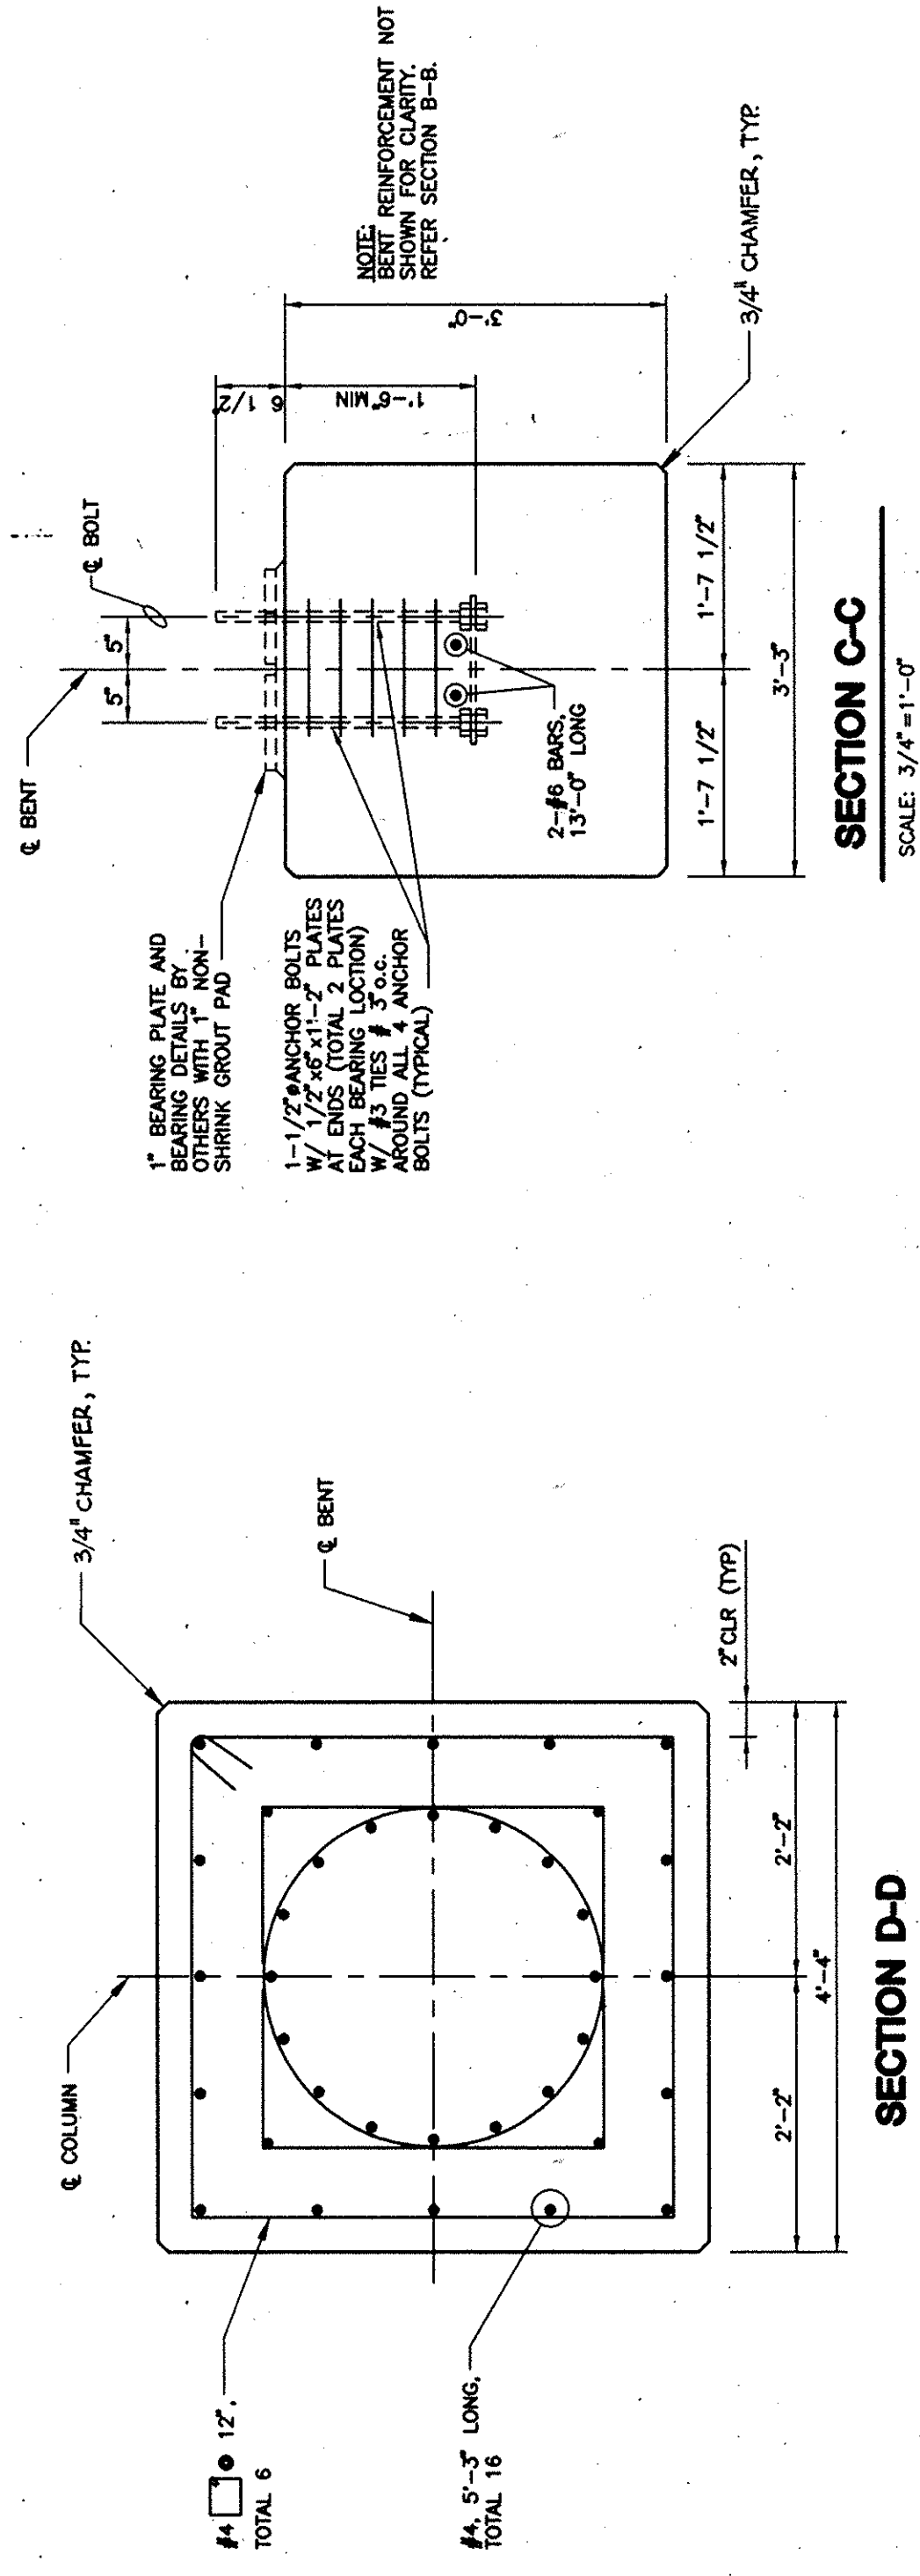

SCALE: 3/4" = 1'-0"

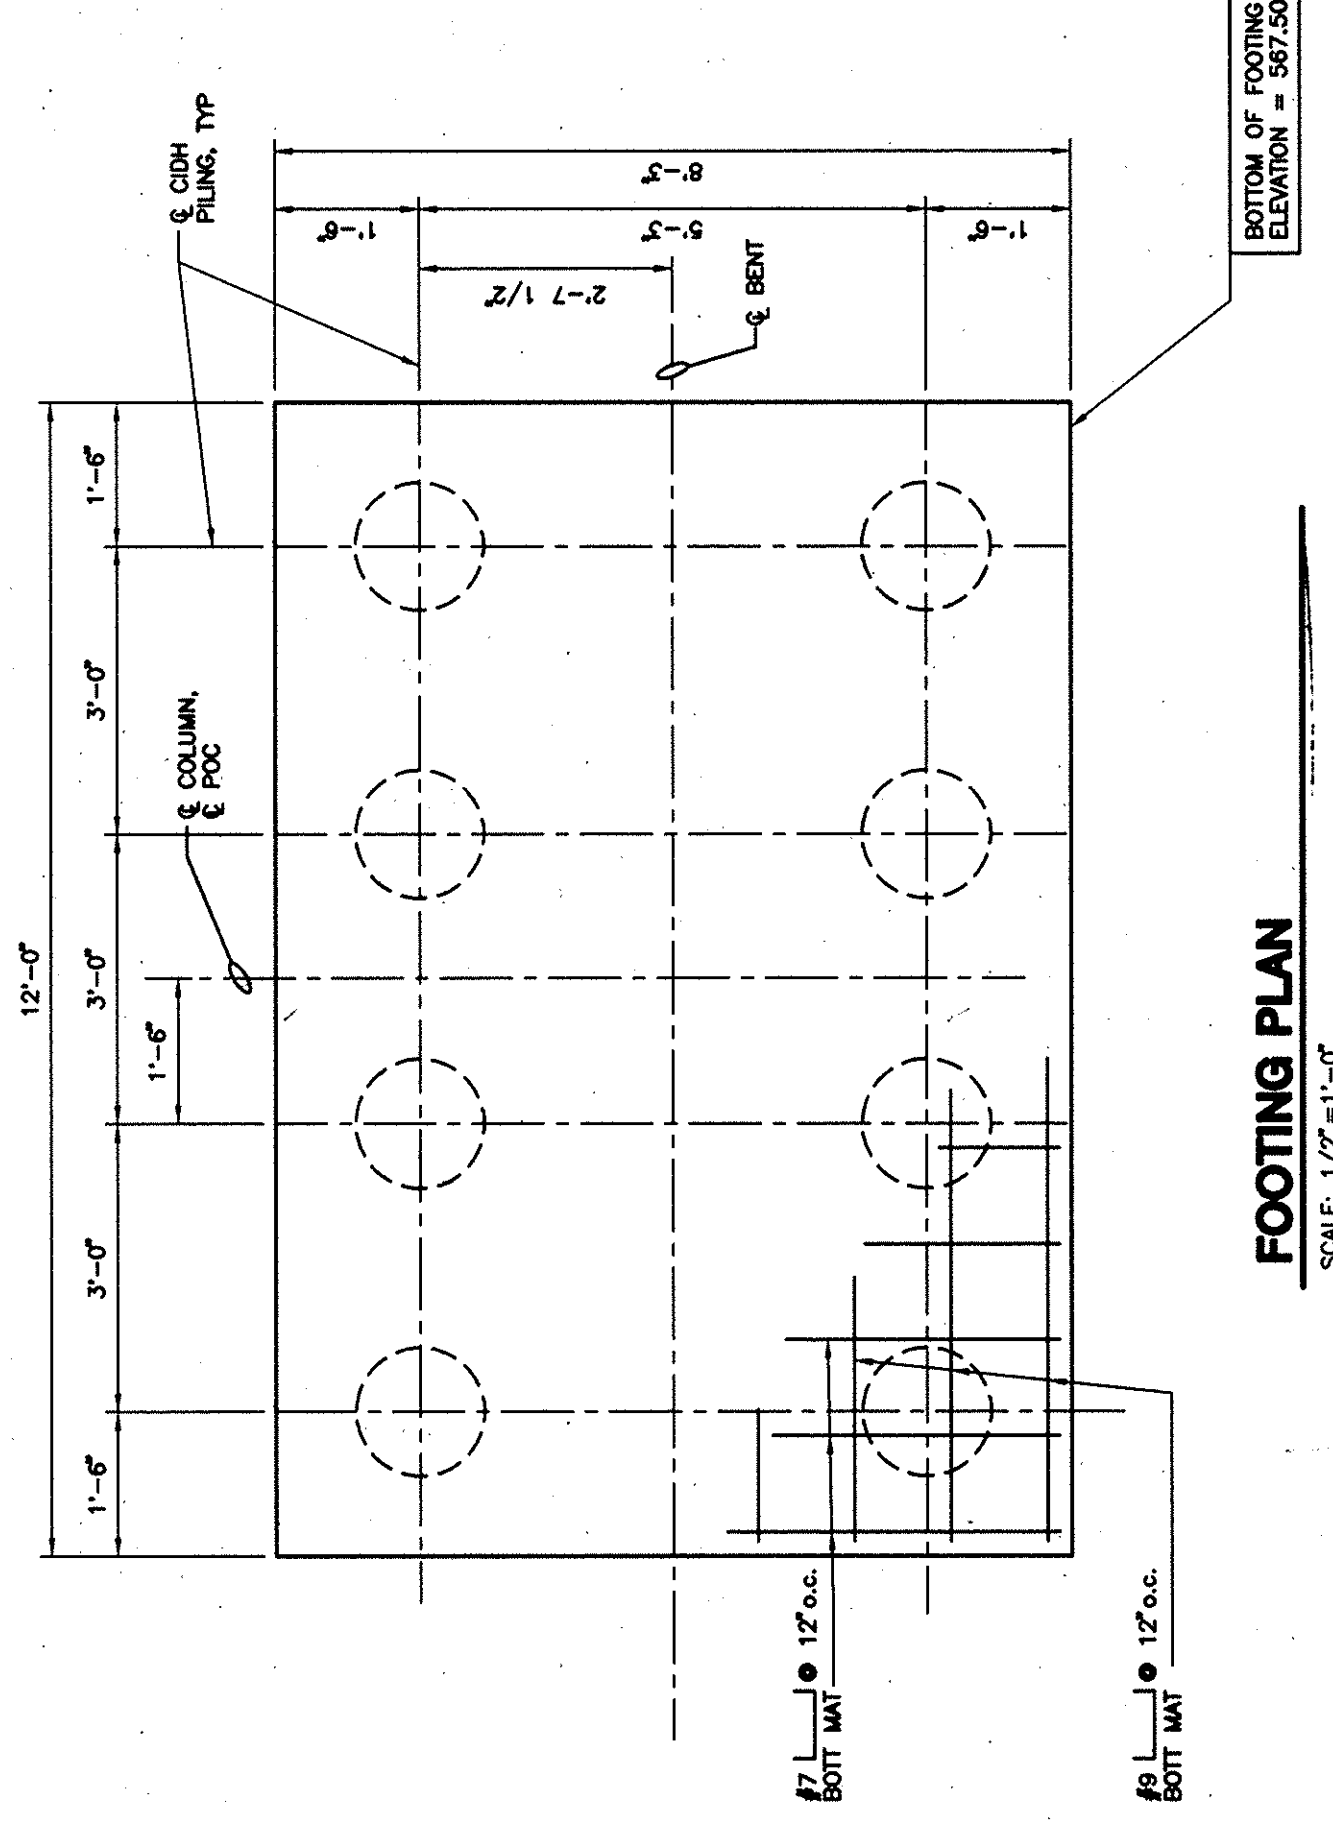

SCALE: 1/2" = 1'-0"

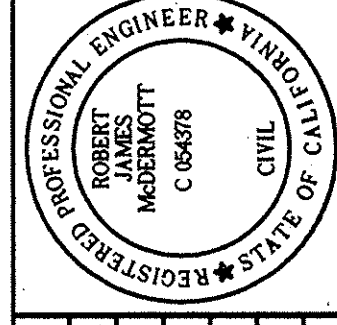[illegible]

FLUK-ZOMER, INC.
15101 Red Hill Avenue, Tustin, CA 92780 (714) 259-7900

2017

LADERA RANCH

SHEET 6 OF 7 SHEETS JOB NO. 10-0367-