



125'-58" OUT TO OUT OF EX 1
124'-78" CENTER OF RP 1 TO CENTER OF TCA 1
SPAN A

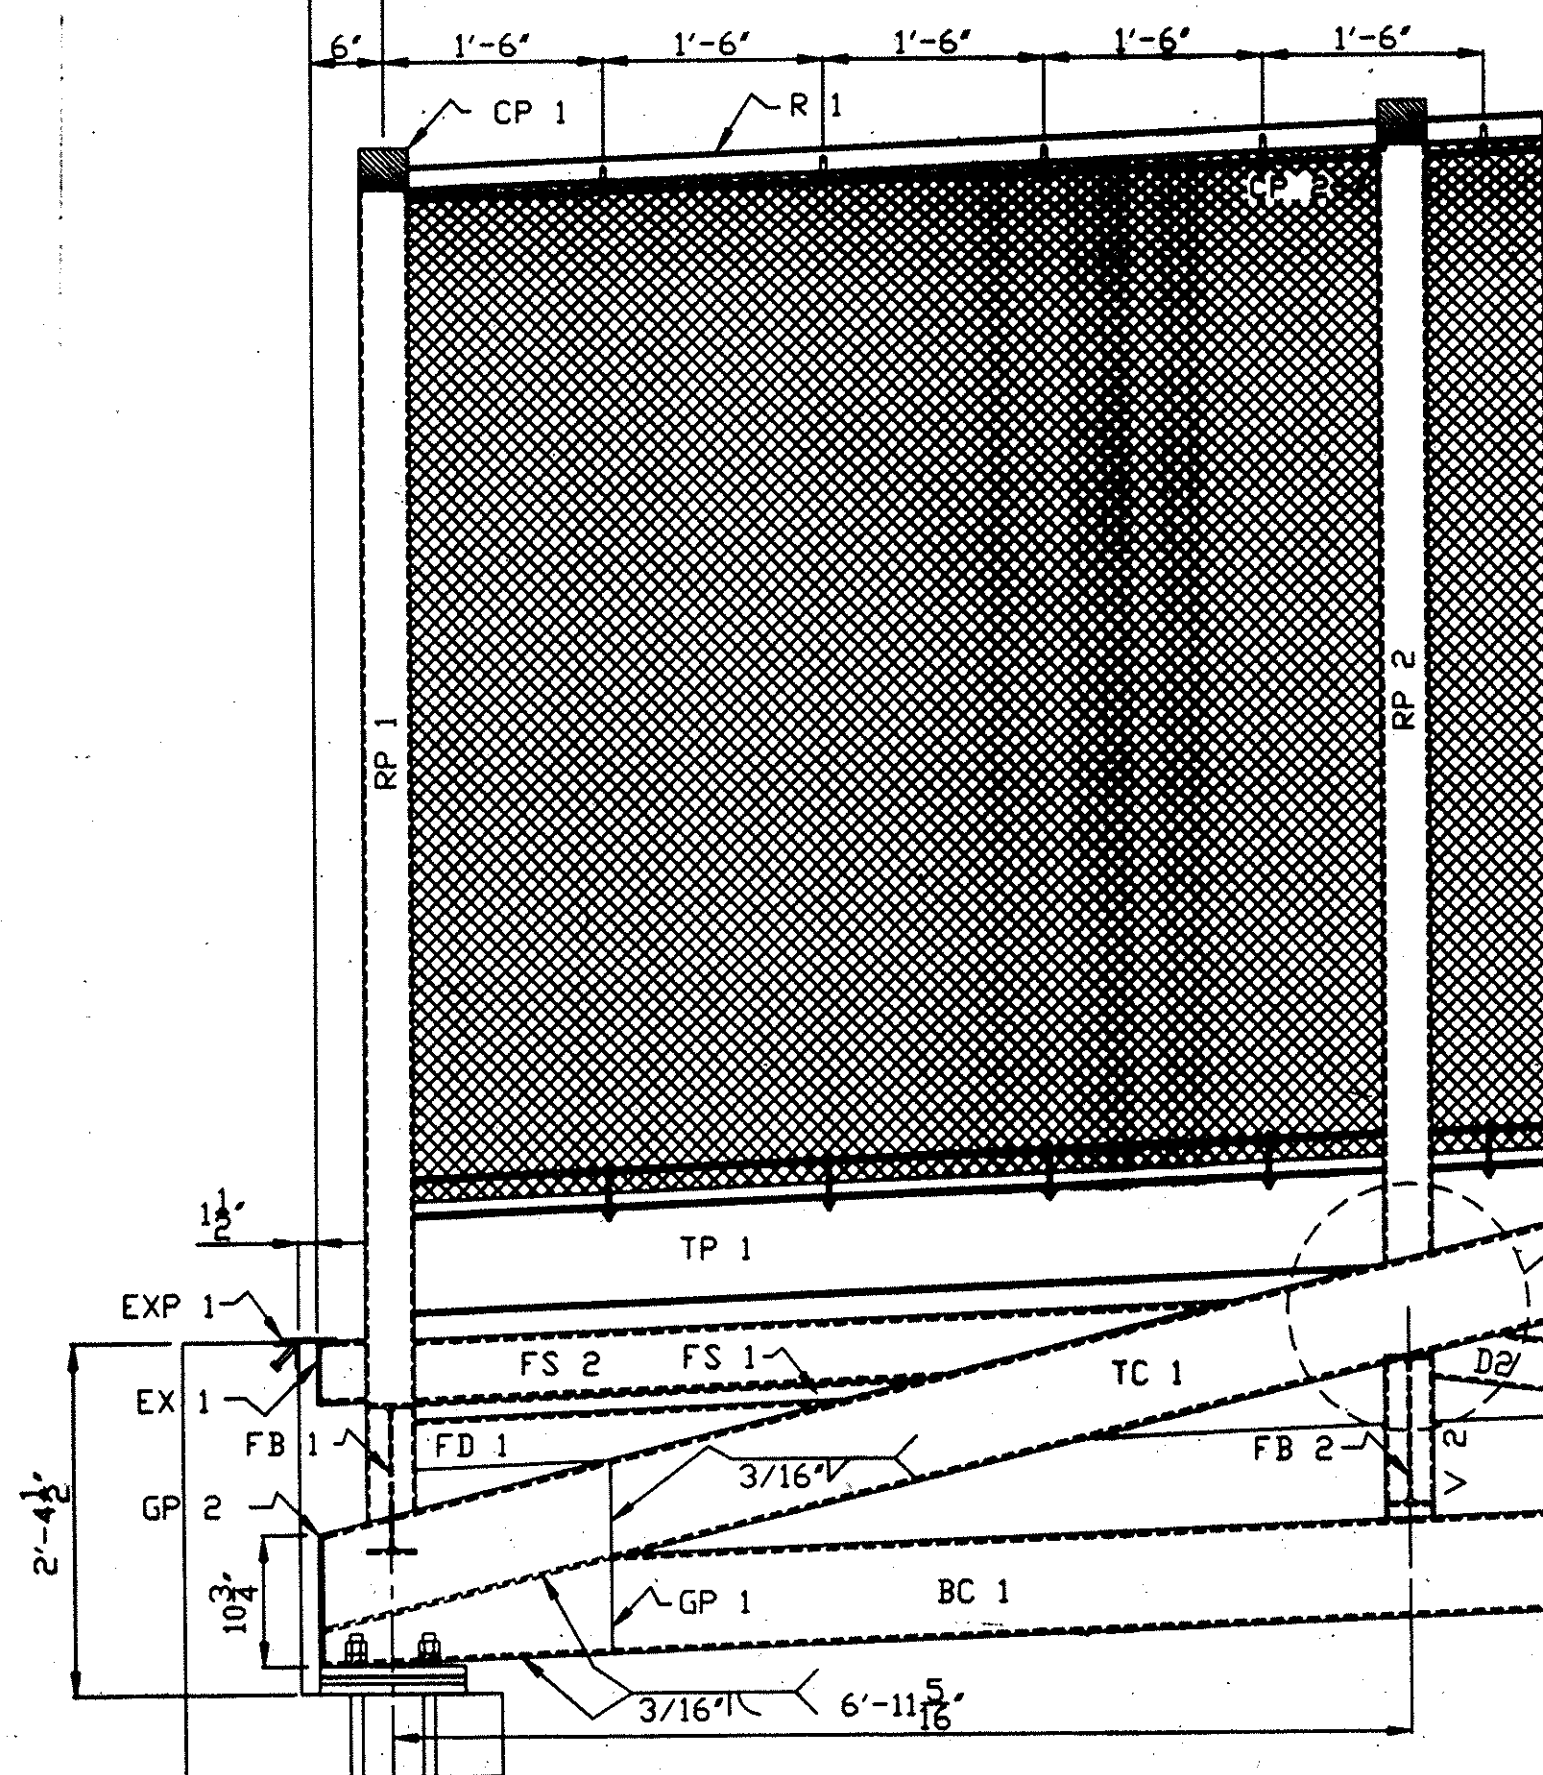

ELEVATION • ABUTMENT


SCALE 3/4" = 1'

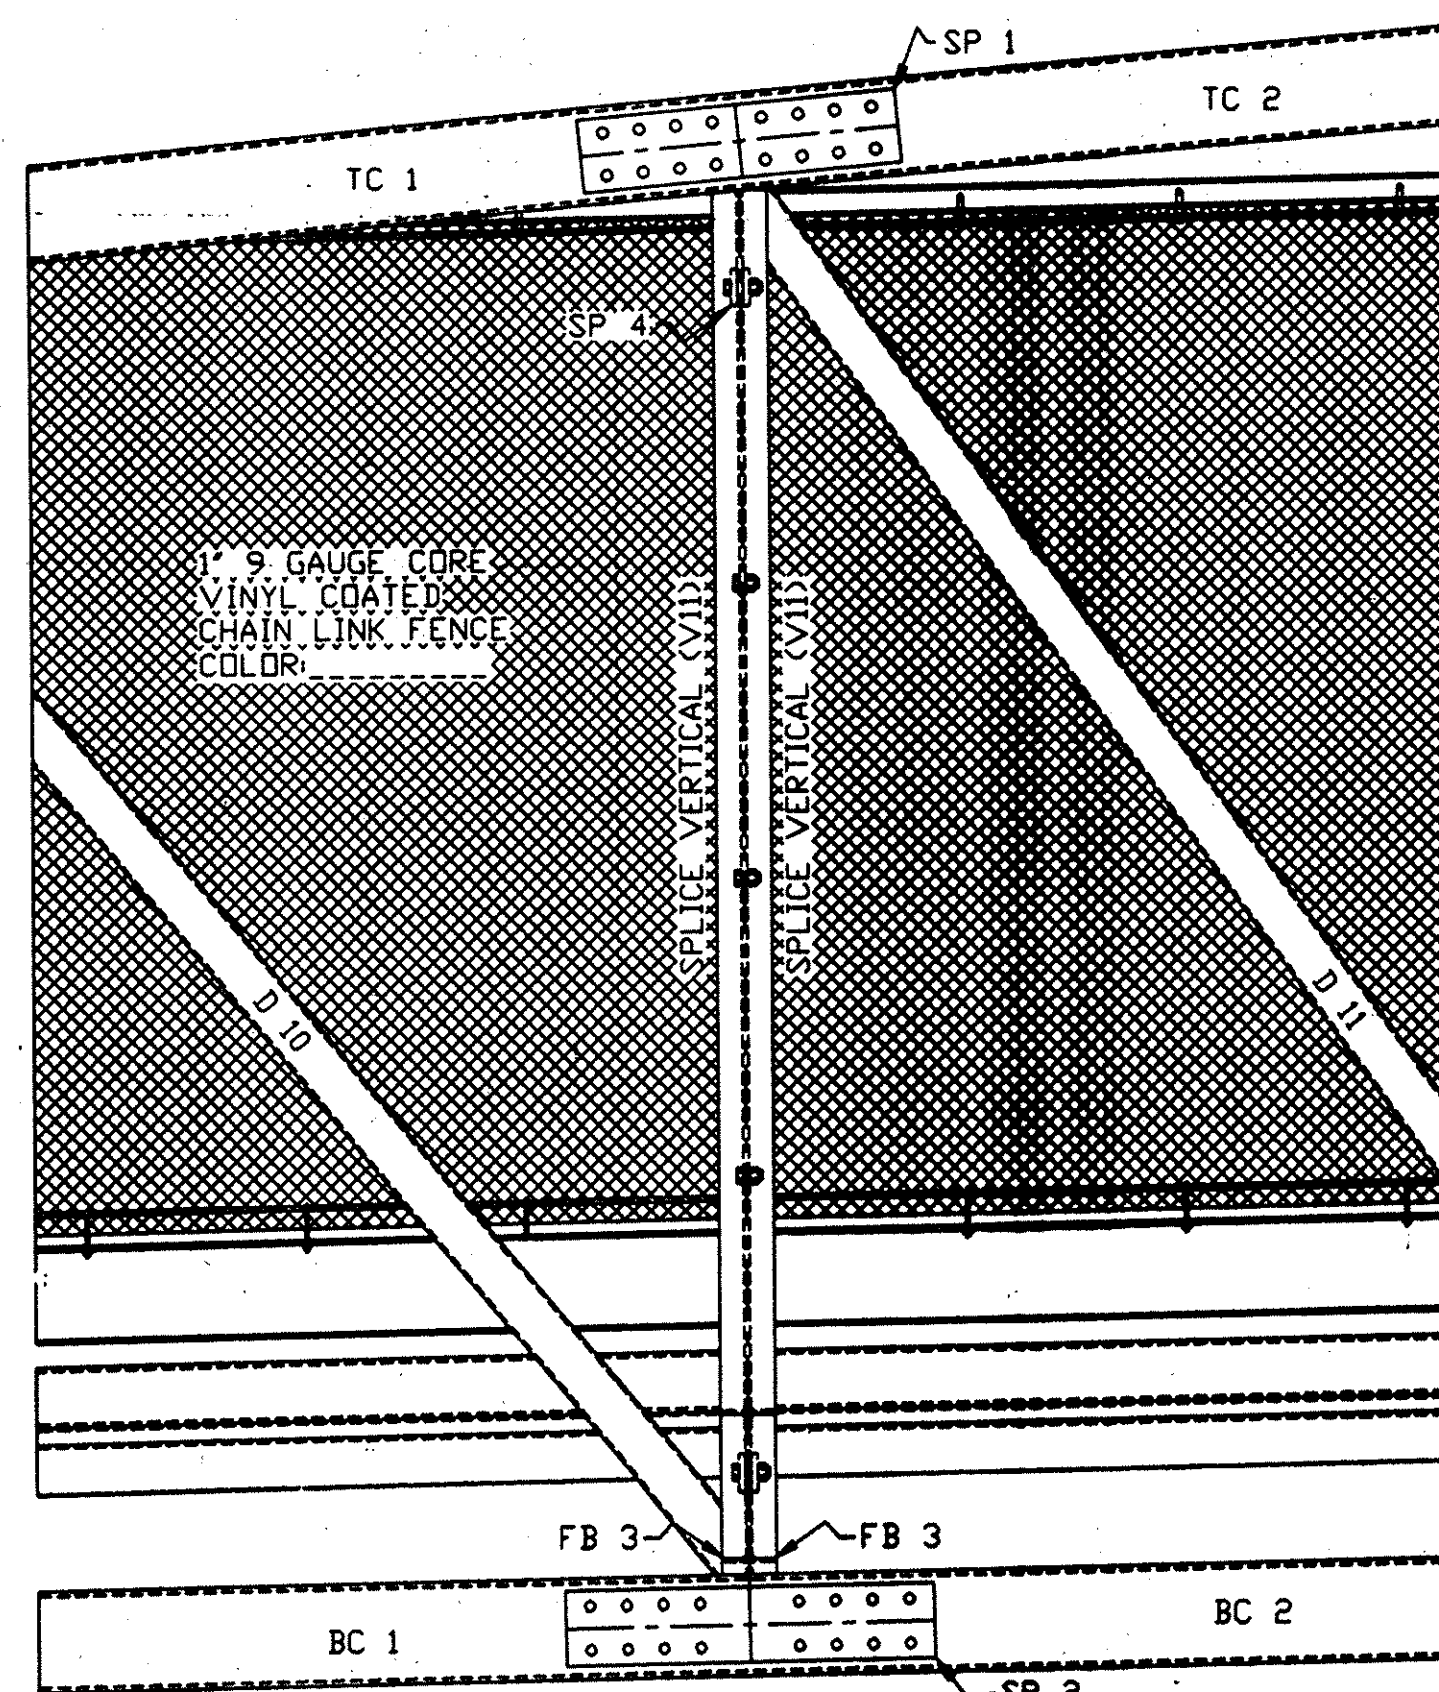

SPLICE • SPAN A


SCALE 3/4" = 1'

97'-7 7/8" OUT TO OUT OF EX 1
96'-9 3/8" CENTER OF RP 1 TO CENTER OF TCA 1
SPAN B

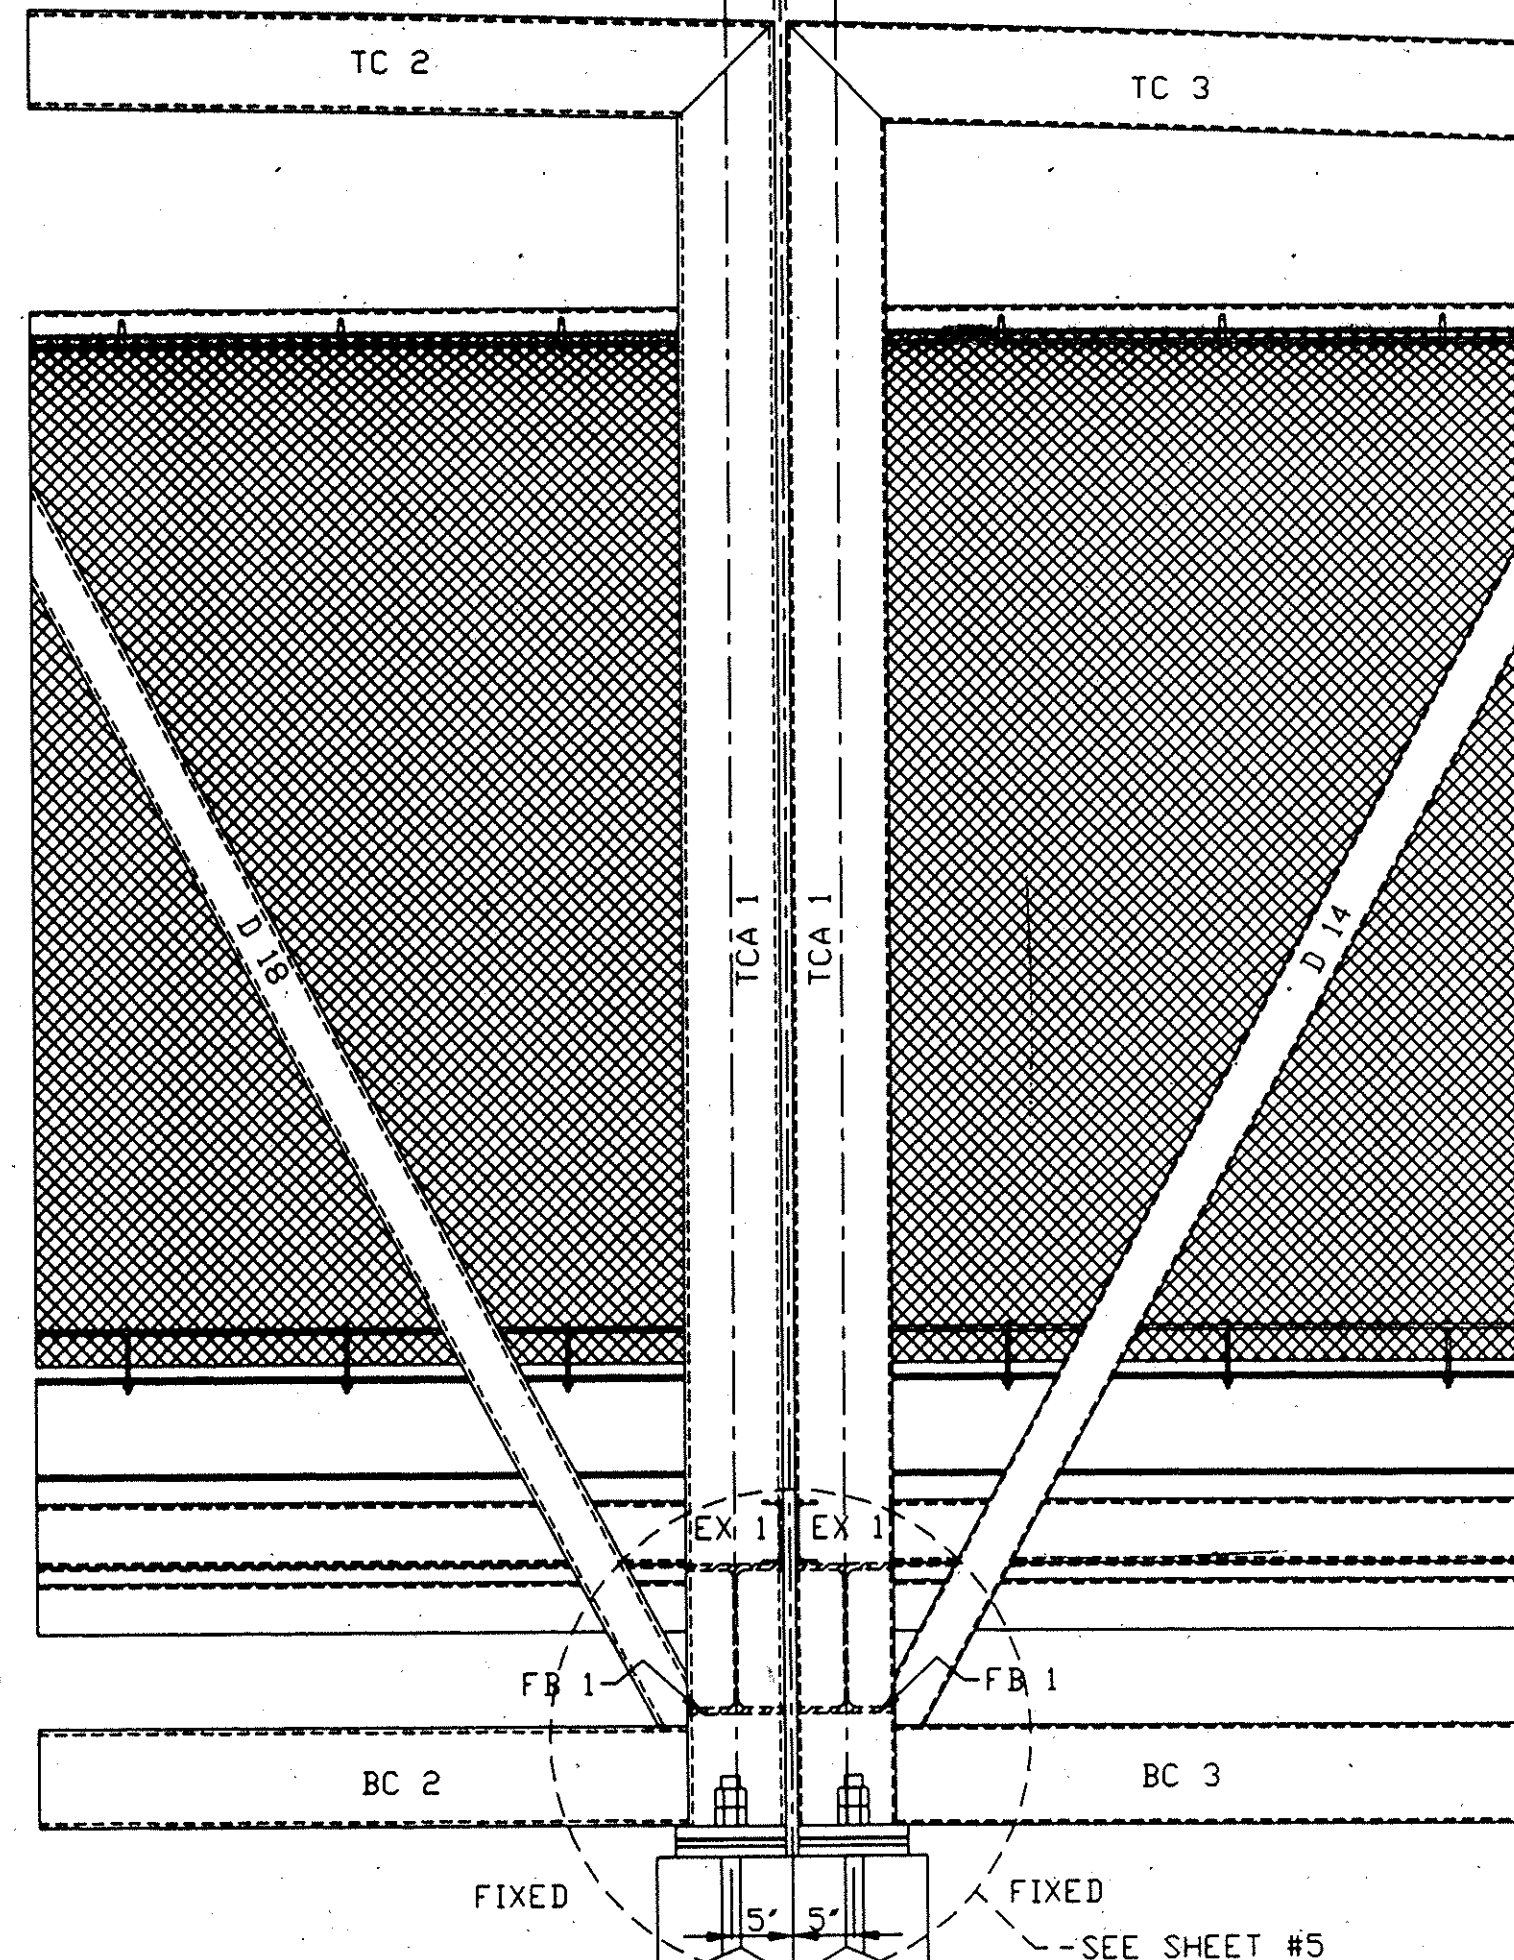


ELEVATION • PIER

SCALE 3/4" = 1'

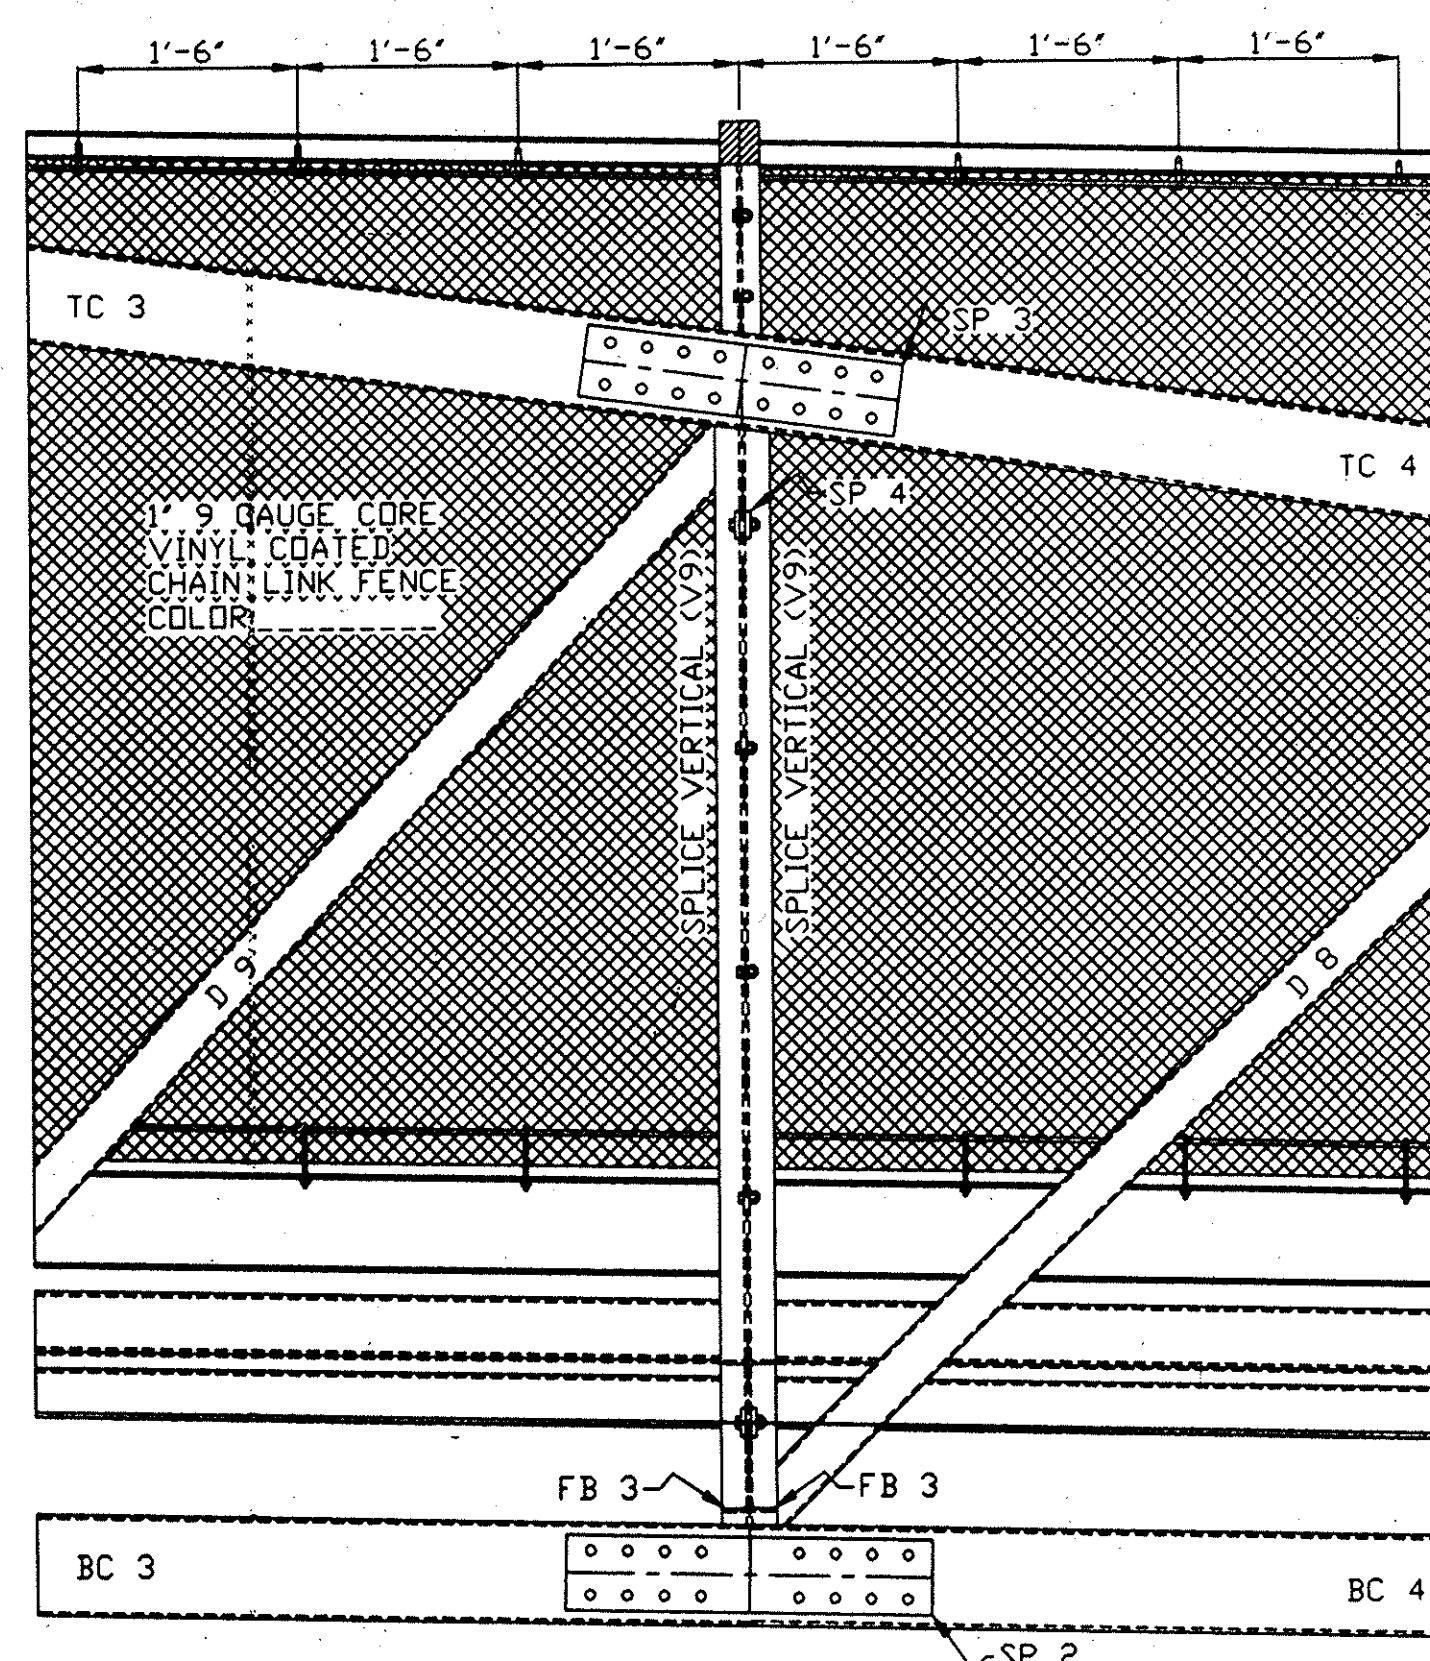





SPLICE • SPAN B

SCALE 3/4" = 1'

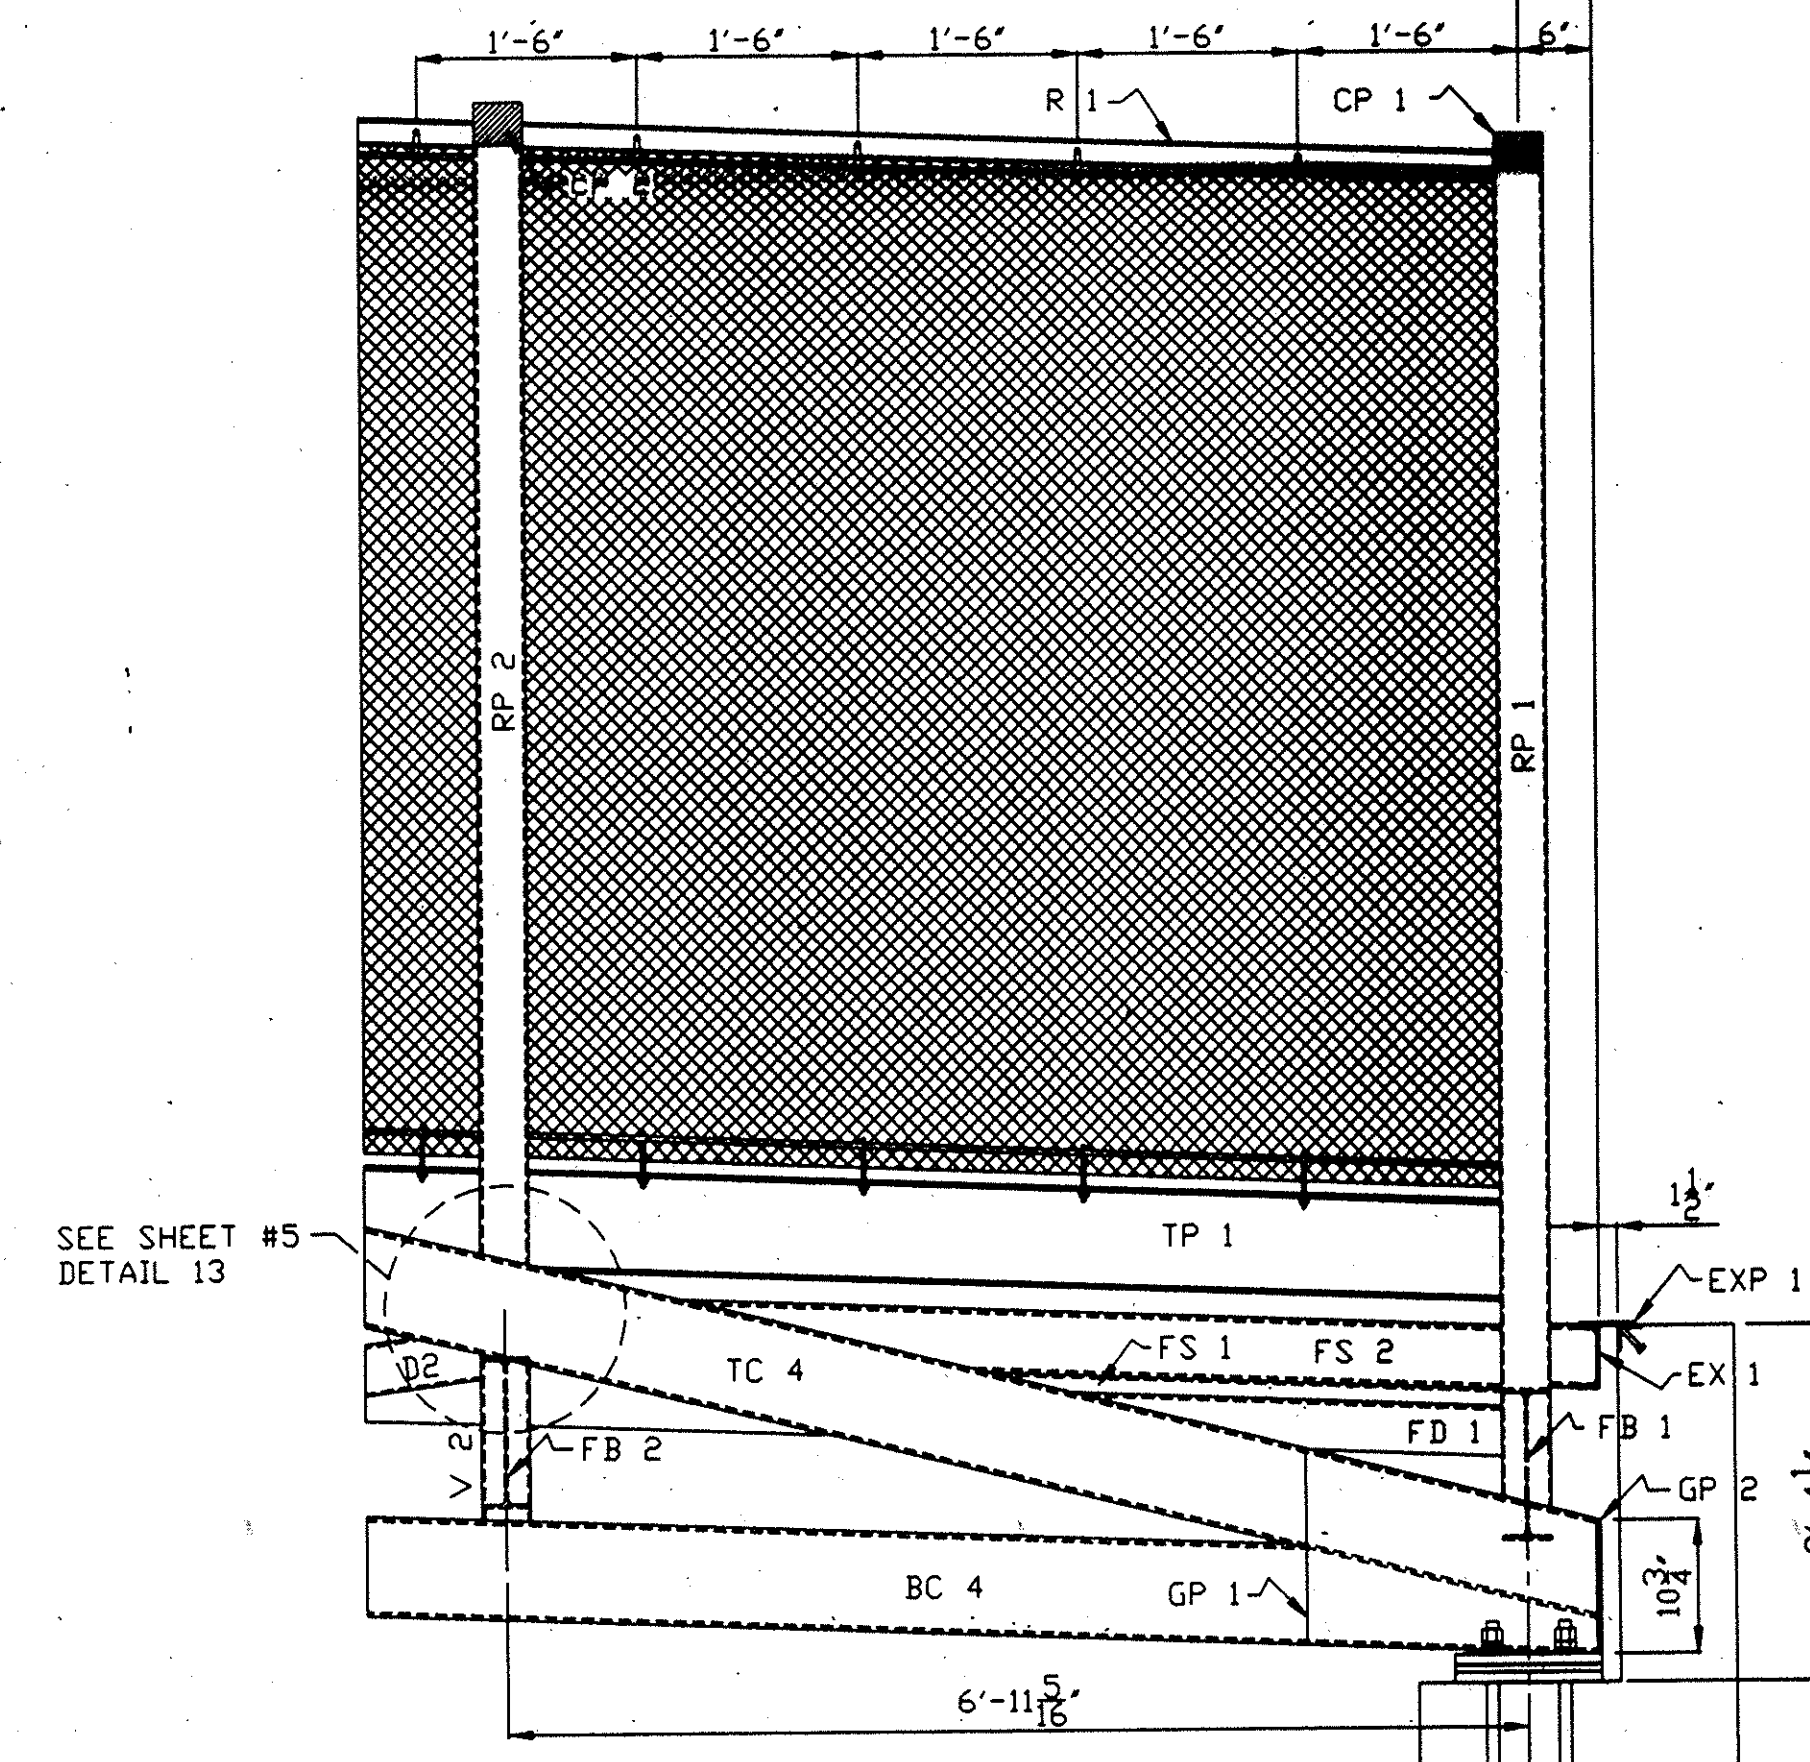

ELEVATION • ABUTMENT

SCALE 3/4" = 1'

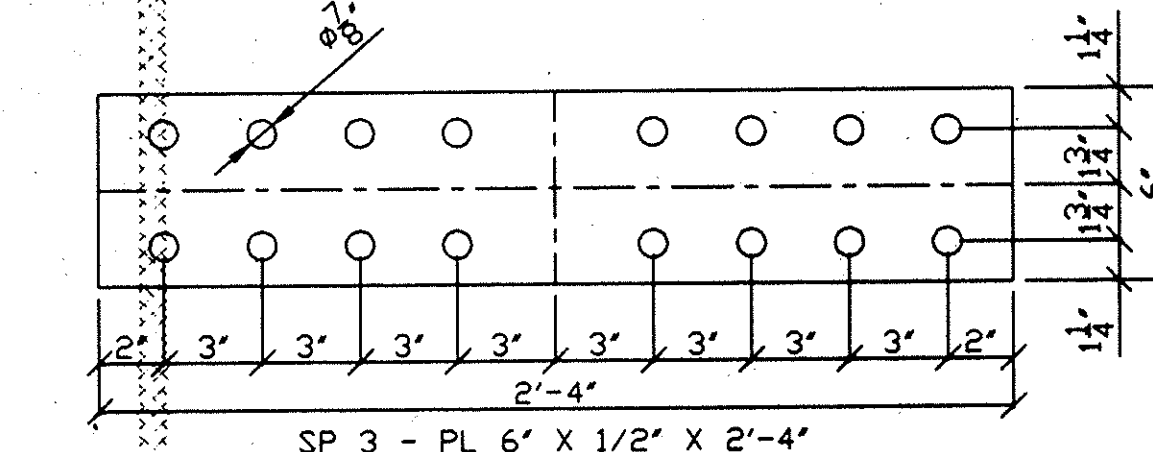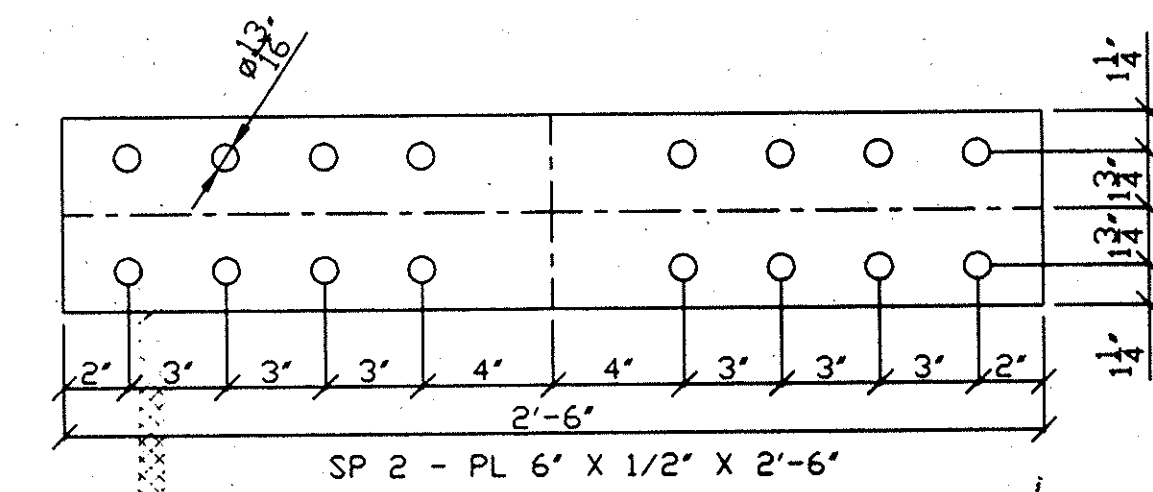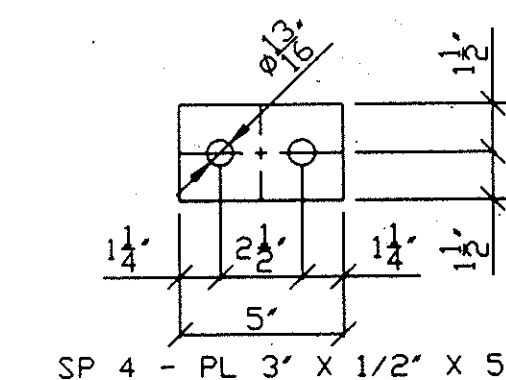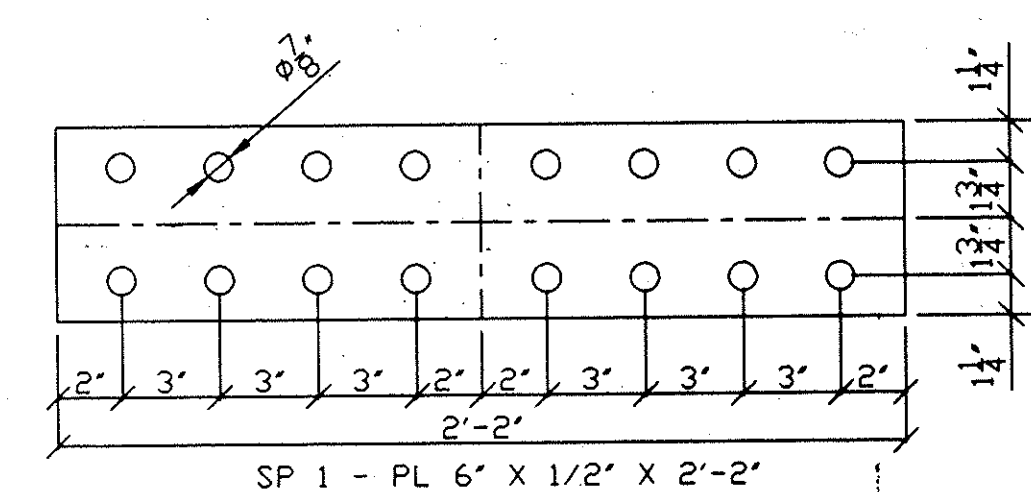

ALABAMA REGISTERED
NO. 19851
PROFESSIONAL
DAVID O. BURCH P.E.
CONSULTING STRUCTURAL & CIVIL ENGINEER
112 SHADYWOOD PL.
MABANK, TX 76147

6/22/00

ASSOCIATED CONSULTANT & PROFESSIONAL ENGINEER
DAVID O. BURCH P.E.
CONSULTING STRUCTURAL & CIVIL ENGINEER
112 SHADYWOOD PL.
MABANK, TX 76147

6/27/00

0	REVISED TOE PLATE, REMOVED LIGHT BRACKET	DDY	6/22/00
B	REVISED PER CUSTOMER COMMENTS	DDY	5/26/00
A	RELEASED FOR APPROVAL		
Rev	DESCRIPTION	BY/DATE	CHK'D BY

STEADFAST BRIDGES®

A DIVISION OF
BILTOLAST PRODUCTS INC.
119 40th ST. NE
FORT PAYNE, AL 35967-8139
1-800-749-7515

FOR ORANGE COUNTY, CALIFORNIA
ADDRESS: RANCHO MISSION VIEJO, LLC
PO BOX 9
SAN JUAN CAPISTRANO, CA 92693
ARCHITECT: LAND CONCERN, LTD.

CONTRACTOR:
BILTOLAST PRODUCTS INC.
FORT PAYNE, ALABAMA
DATE OF MANUFACTURE:
SERIAL #

LADERA RANCH PROJECT NO. 10-0367-12

THIS BRIDGE STRUCTURE SHALL NOT BE FIELD MODIFIED IN ANY WAY WITHOUT PRIOR APPROVAL FROM STEADFAST BRIDGES. THESE DRAWINGS AND SPECIFICATIONS ARE THE PROPERTY OF BILTOLAST PRODUCTS INC. AND ARE NOT TO BE COPIED OR USED IN ANY WAY DETRIMENTAL WITHOUT THEIR WRITTEN CONSENT.

DRAWING NO. 991043-4 OF 5