

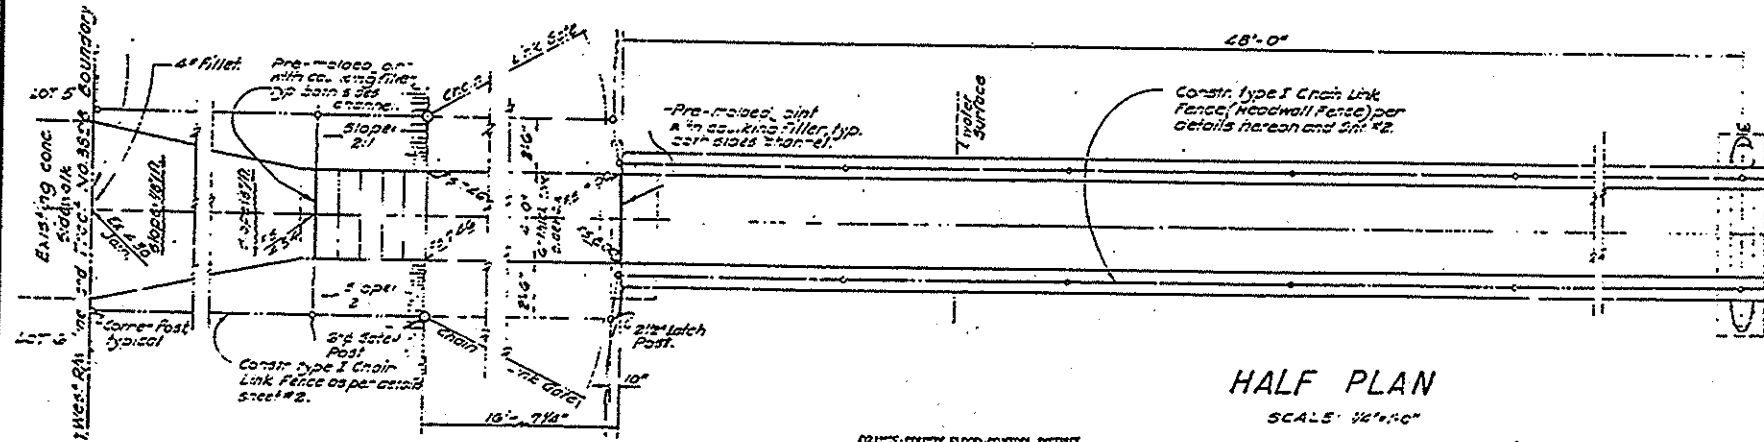
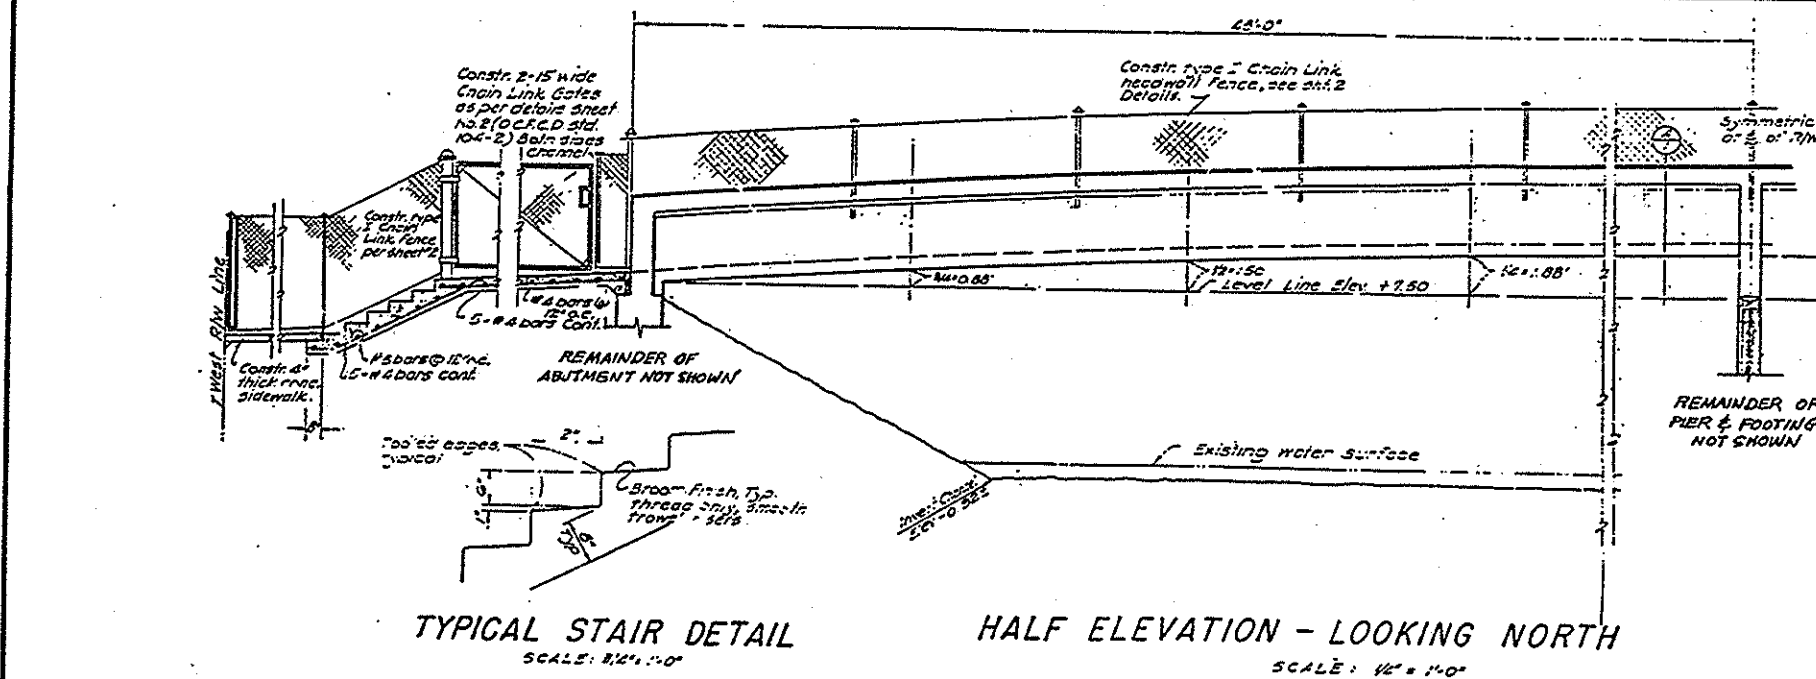
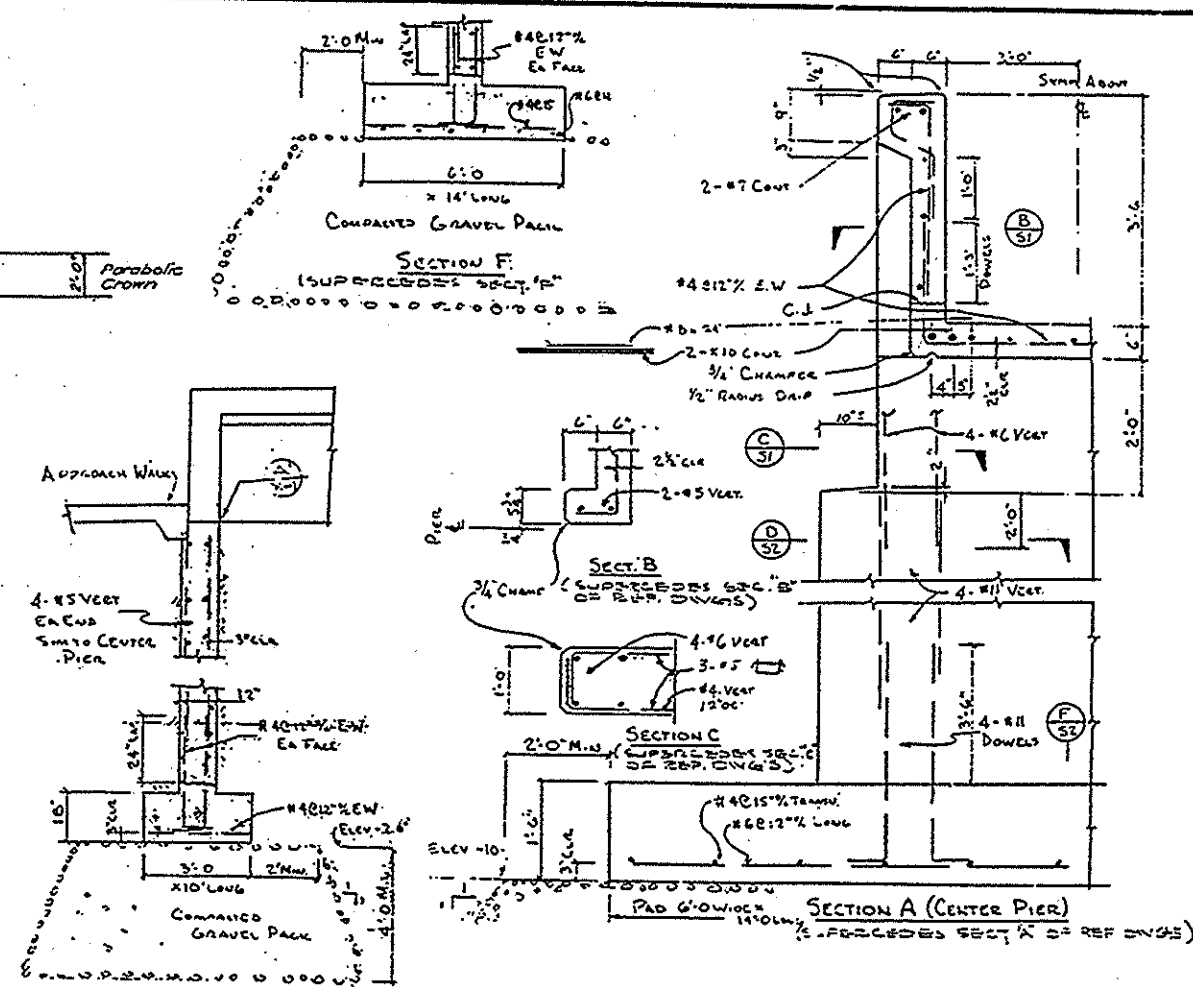
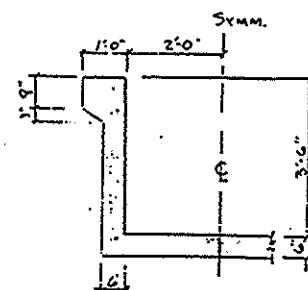
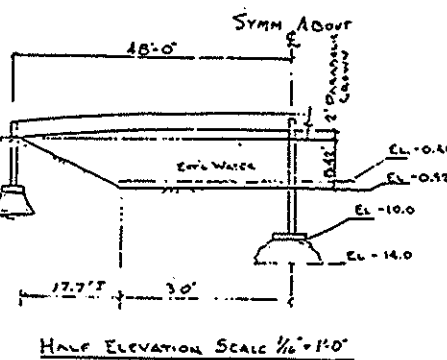


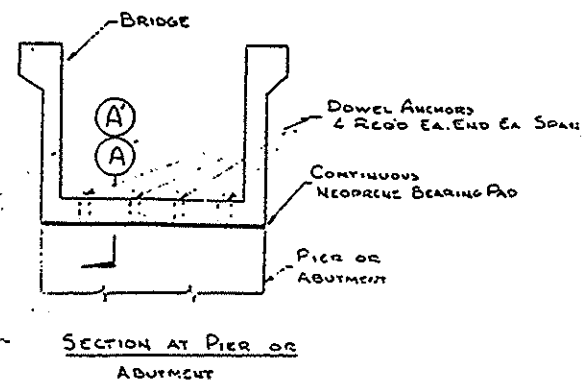

ORANGE COUNTY FLOOD CONTROL DISTRICT
**APPROVED FOR CONSTRUCTION
 IN DISTRICT RIGHT OF WAY**
 PERMIT NO. 66164 ISSUED Feb. 4, 1994
 Revised Plan Approved OCT 6 1994

Materials:
 Concrete: $f_c = 3000$ p.s.i. per 1956 ACI-318
 Reinf: $f_s = 20,000$ p.s.i. Intermediate grade Steel.

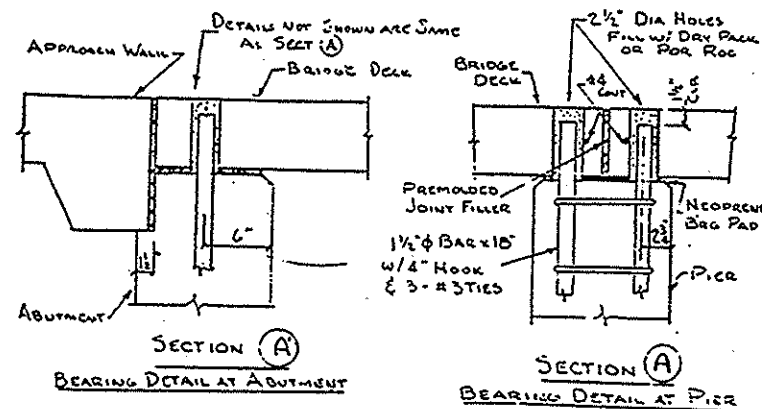

SECTION G
END PIER
 (SUPERSEDES SECT. G OF REF DWG.)

BRIDGE DEMOLITION NOTES

1. THIS PLAN DEPICTS THE EXISTING BRIDGE AS REPRODUCED HEREON FROM THE AS-BUILT RECORD DRAWINGS.
2. REMOVE ENTIRE BRIDGE SUPERSTRUCTURE AND ABUTMENTS, AND ALL OF CENTER PIER TO ELEVATION -4.2', OR TO 3' BELOW FINISHED INVERT GRADE, WHICHEVER IS LOWER.
3. REMOVE BRIDGE APPROACHES, INCLUDING STAIRS, CONC. WALK, C.L. FENCING, ETC.
4. SEE SPECIAL PROVISIONS FOR ADDITIONAL DEMOLITION NOTES.

ORANGE COUNTY ENVIRONMENTAL MANAGEMENT AGENCY	
TALBERT CHANNEL EXISTING PEDESTRIAN BRIDGE DEMOLITION PLANS	
DESIGNED: TED RIGONI	SHEET: B5
DRAWN: M. PHAM	CHECKED: E. KHAN
SCALE: AS SHOWN	DATE: DEC/94
PROJECT NO.: RCE#48526 (EXP 6/30/95)	DRAWING NO.: D02-101-9
OF 17	