


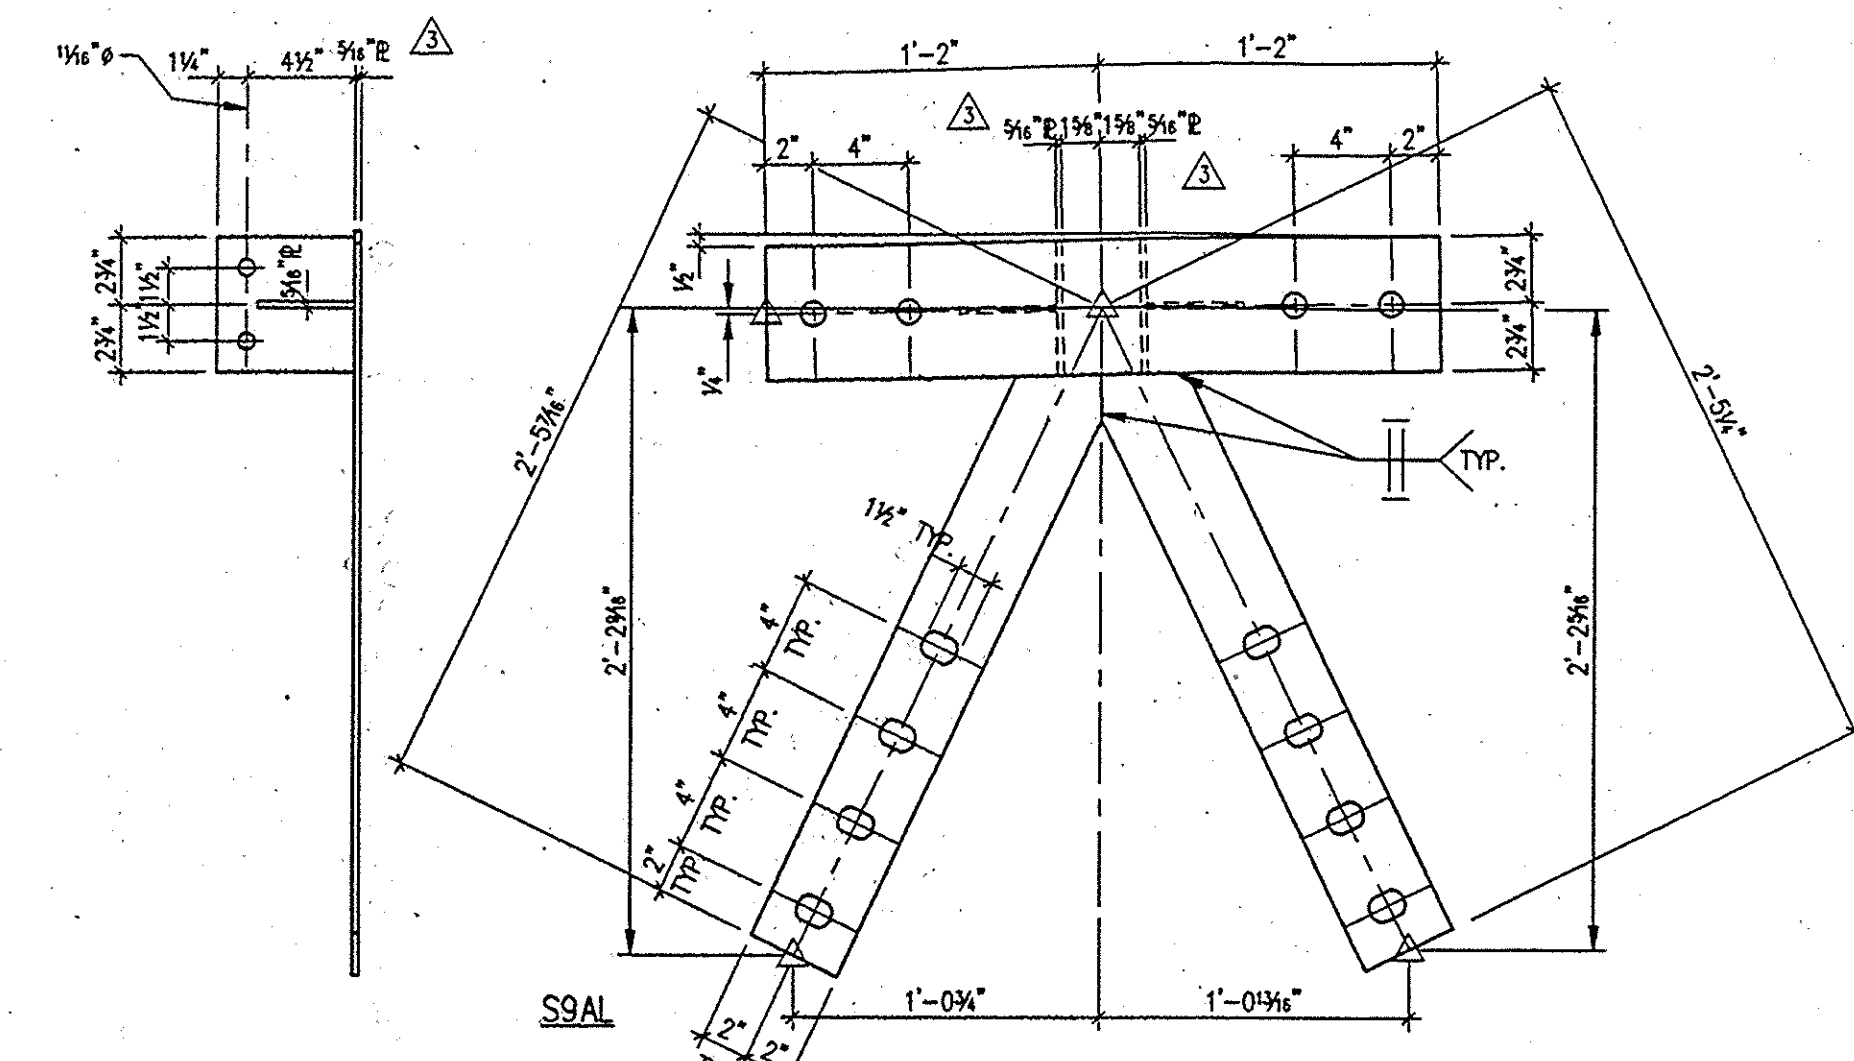
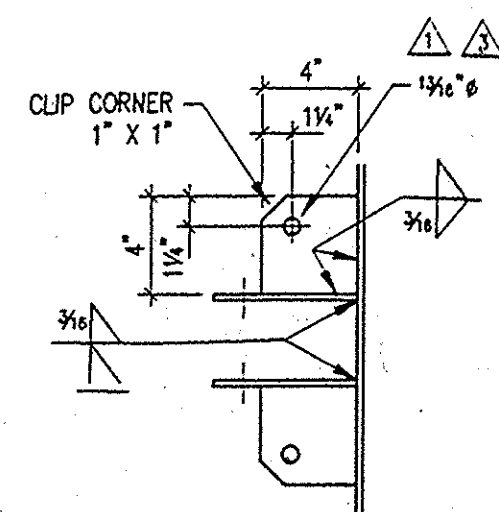
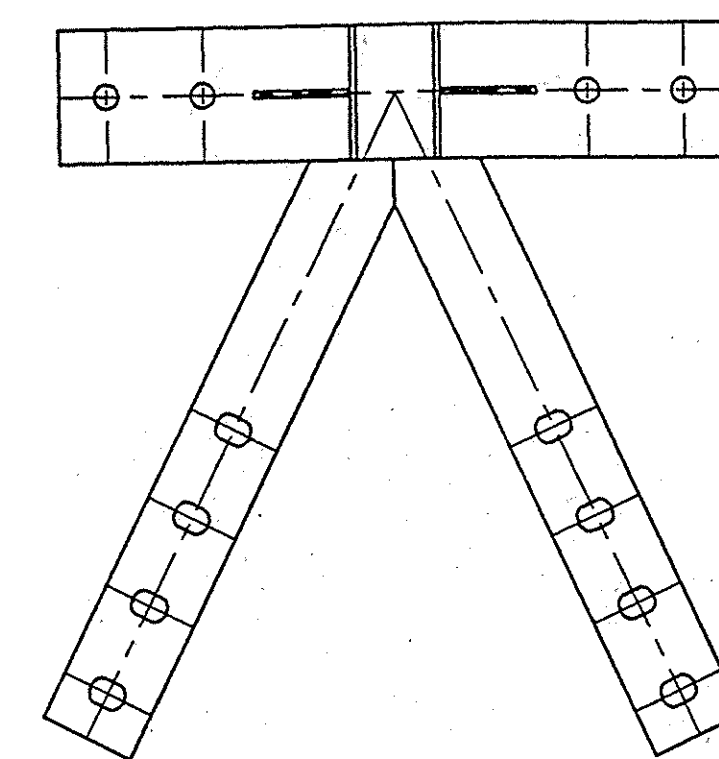


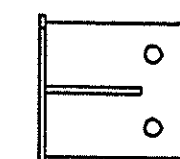


ALL SLOTTED HOLES 1/4" x 1/2" EXC. AS NOTED
ALL HOLES 1/2" EXC. AS NOTED
WELDED STEEL ASS'Y - S9AL & S9AR
S9AL - 2 REQ'D
S9AR - 2 REQ'D

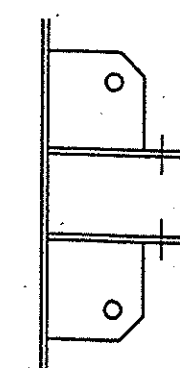


S9AR

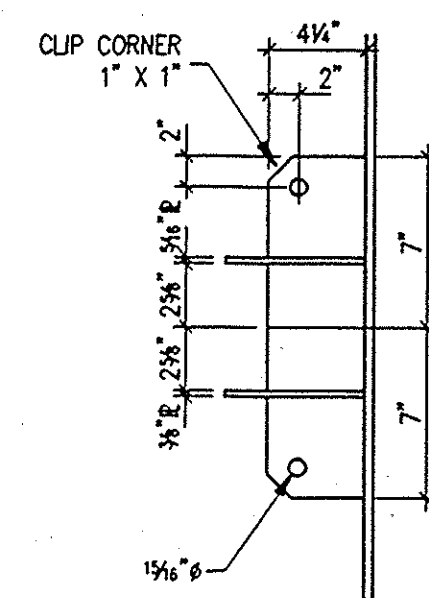




VIEW B-B

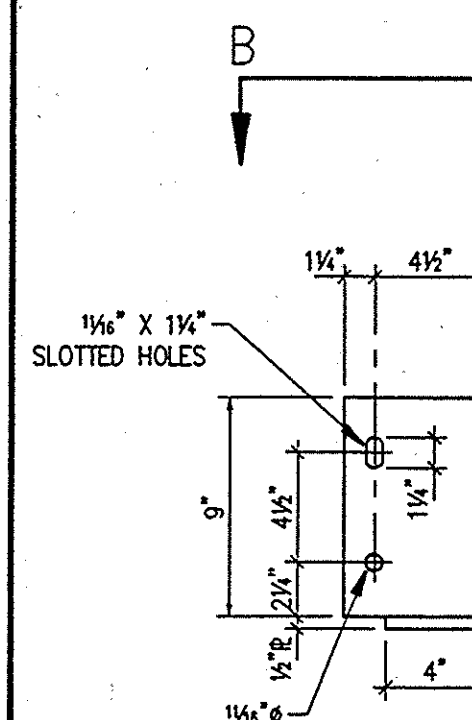

VIEW A-A

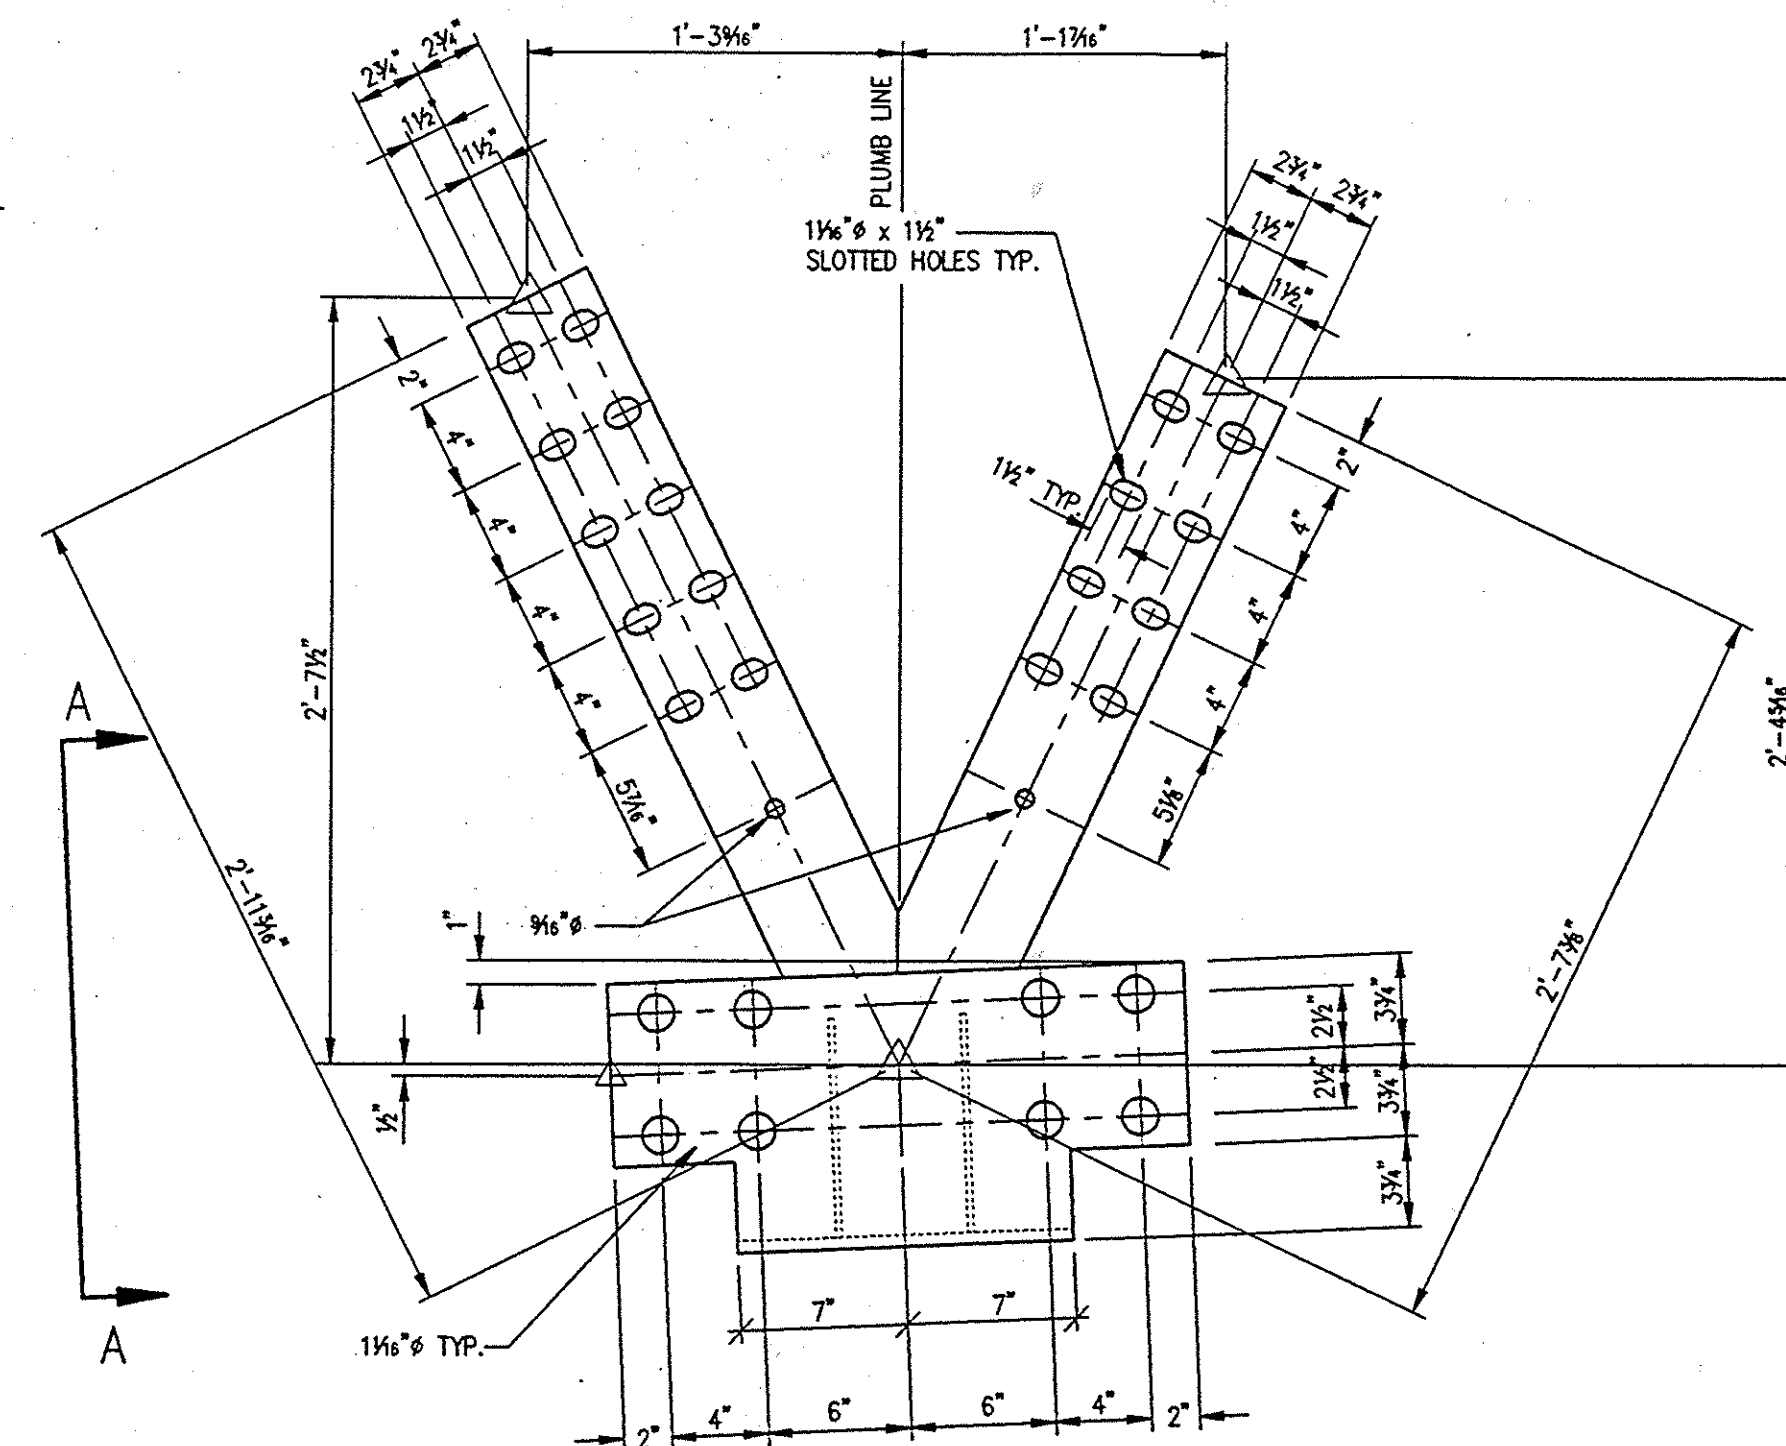

S4AL

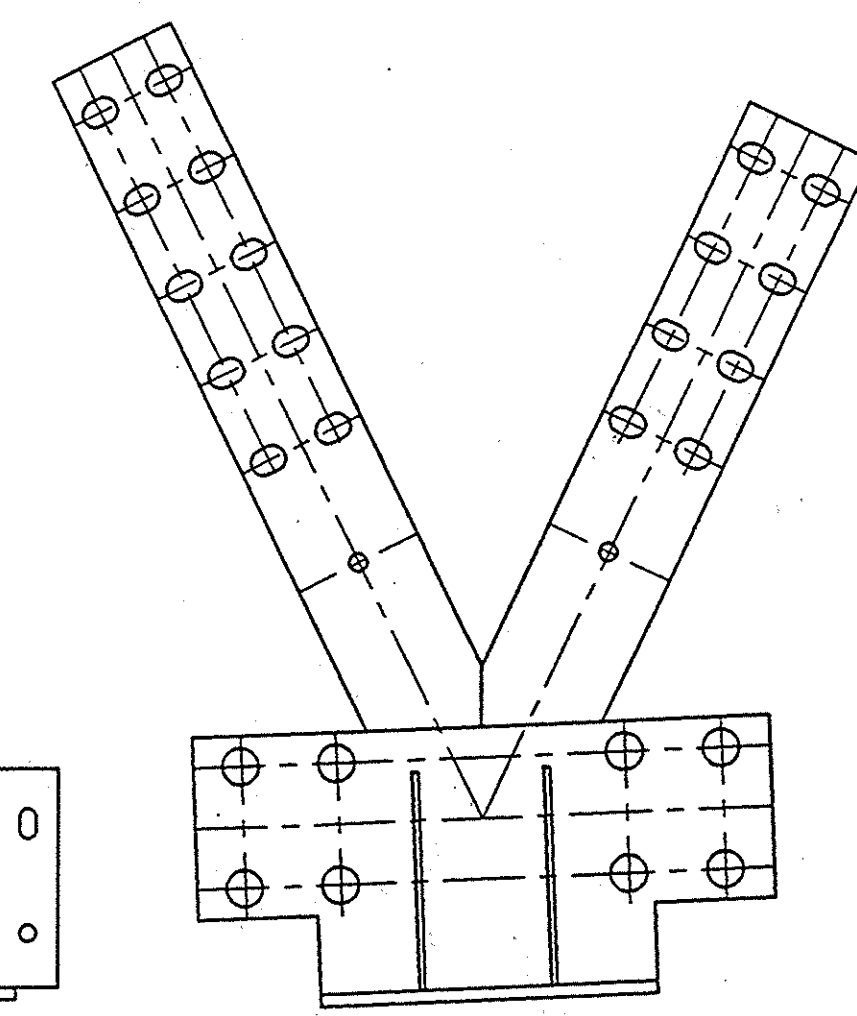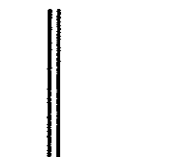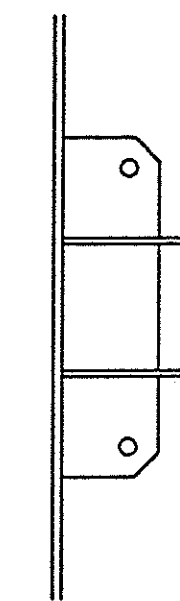


S4AR
(OPPOSITE HAND)

WELDED STEEL SIDE PLATE ASS'Y - S4AL & S4AR


S4AL - 2 REQ'D (AS SHOWN)

S4AR - 2 REQ'D (OPP HAND)

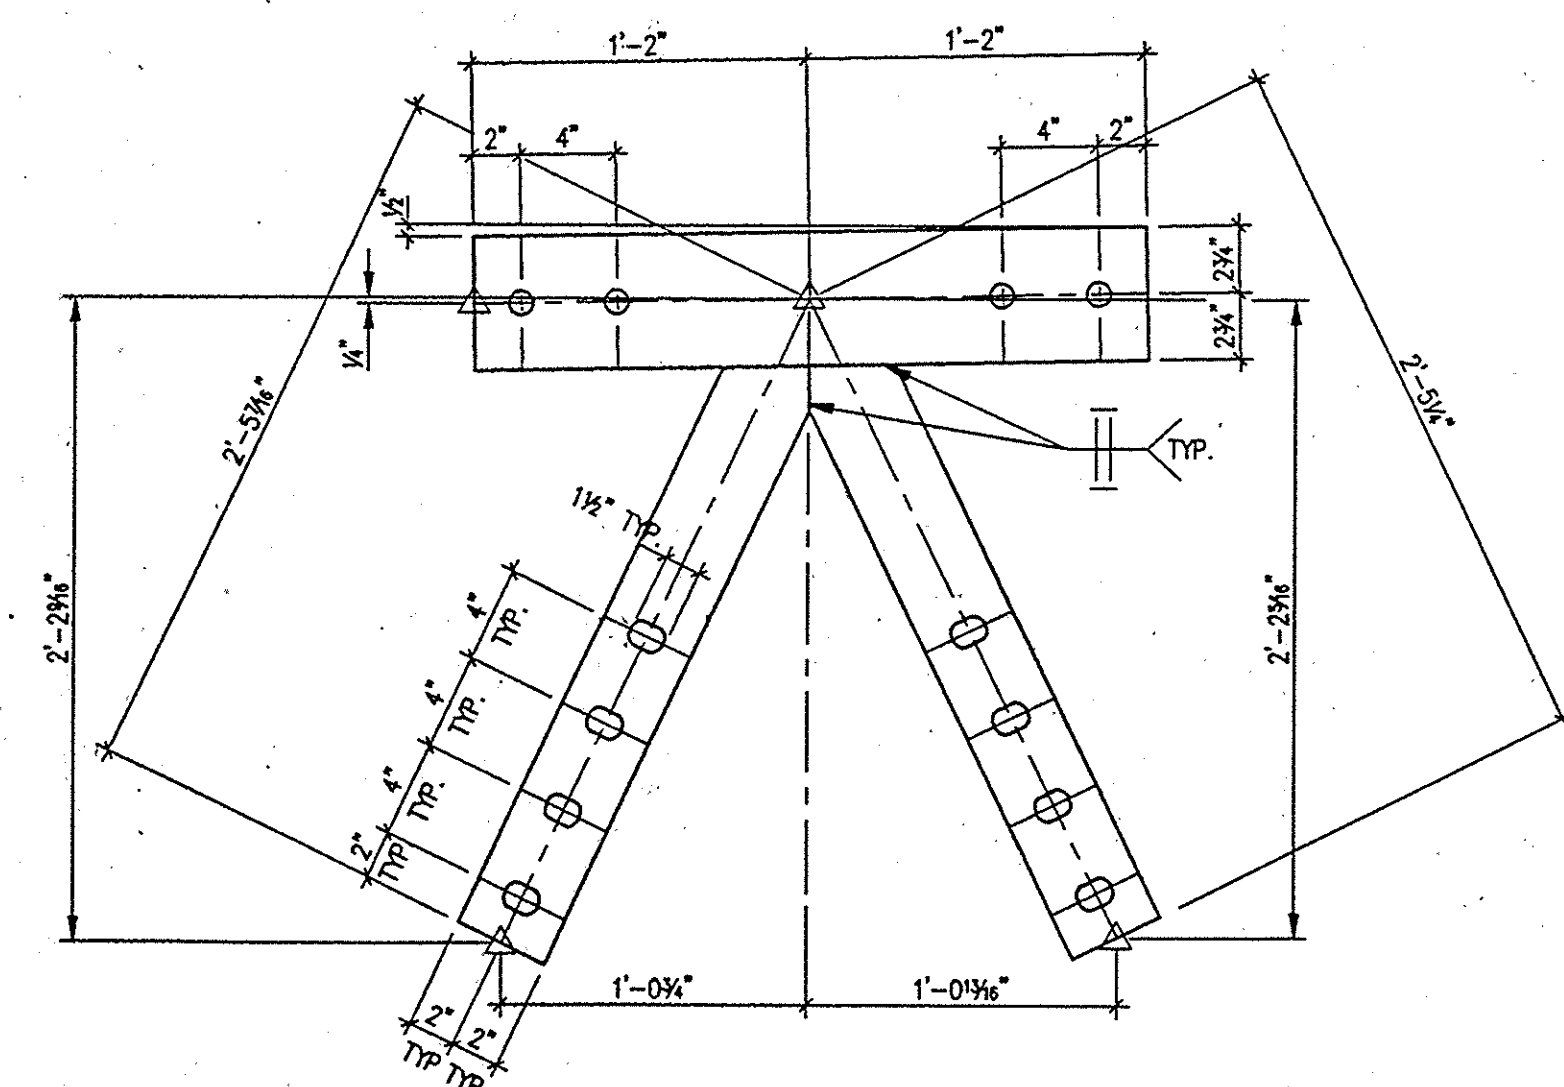

ALL SLOTTED HOLES 1/4" x 1/2" EXC. AS NOTED
ALL HOLES 1/2" EXC. AS NOTED
WELDED STEEL SIDE PLATE ASS'Y - S9B
S9B - 4 REQ'D


MATERIAL - 5/16" R

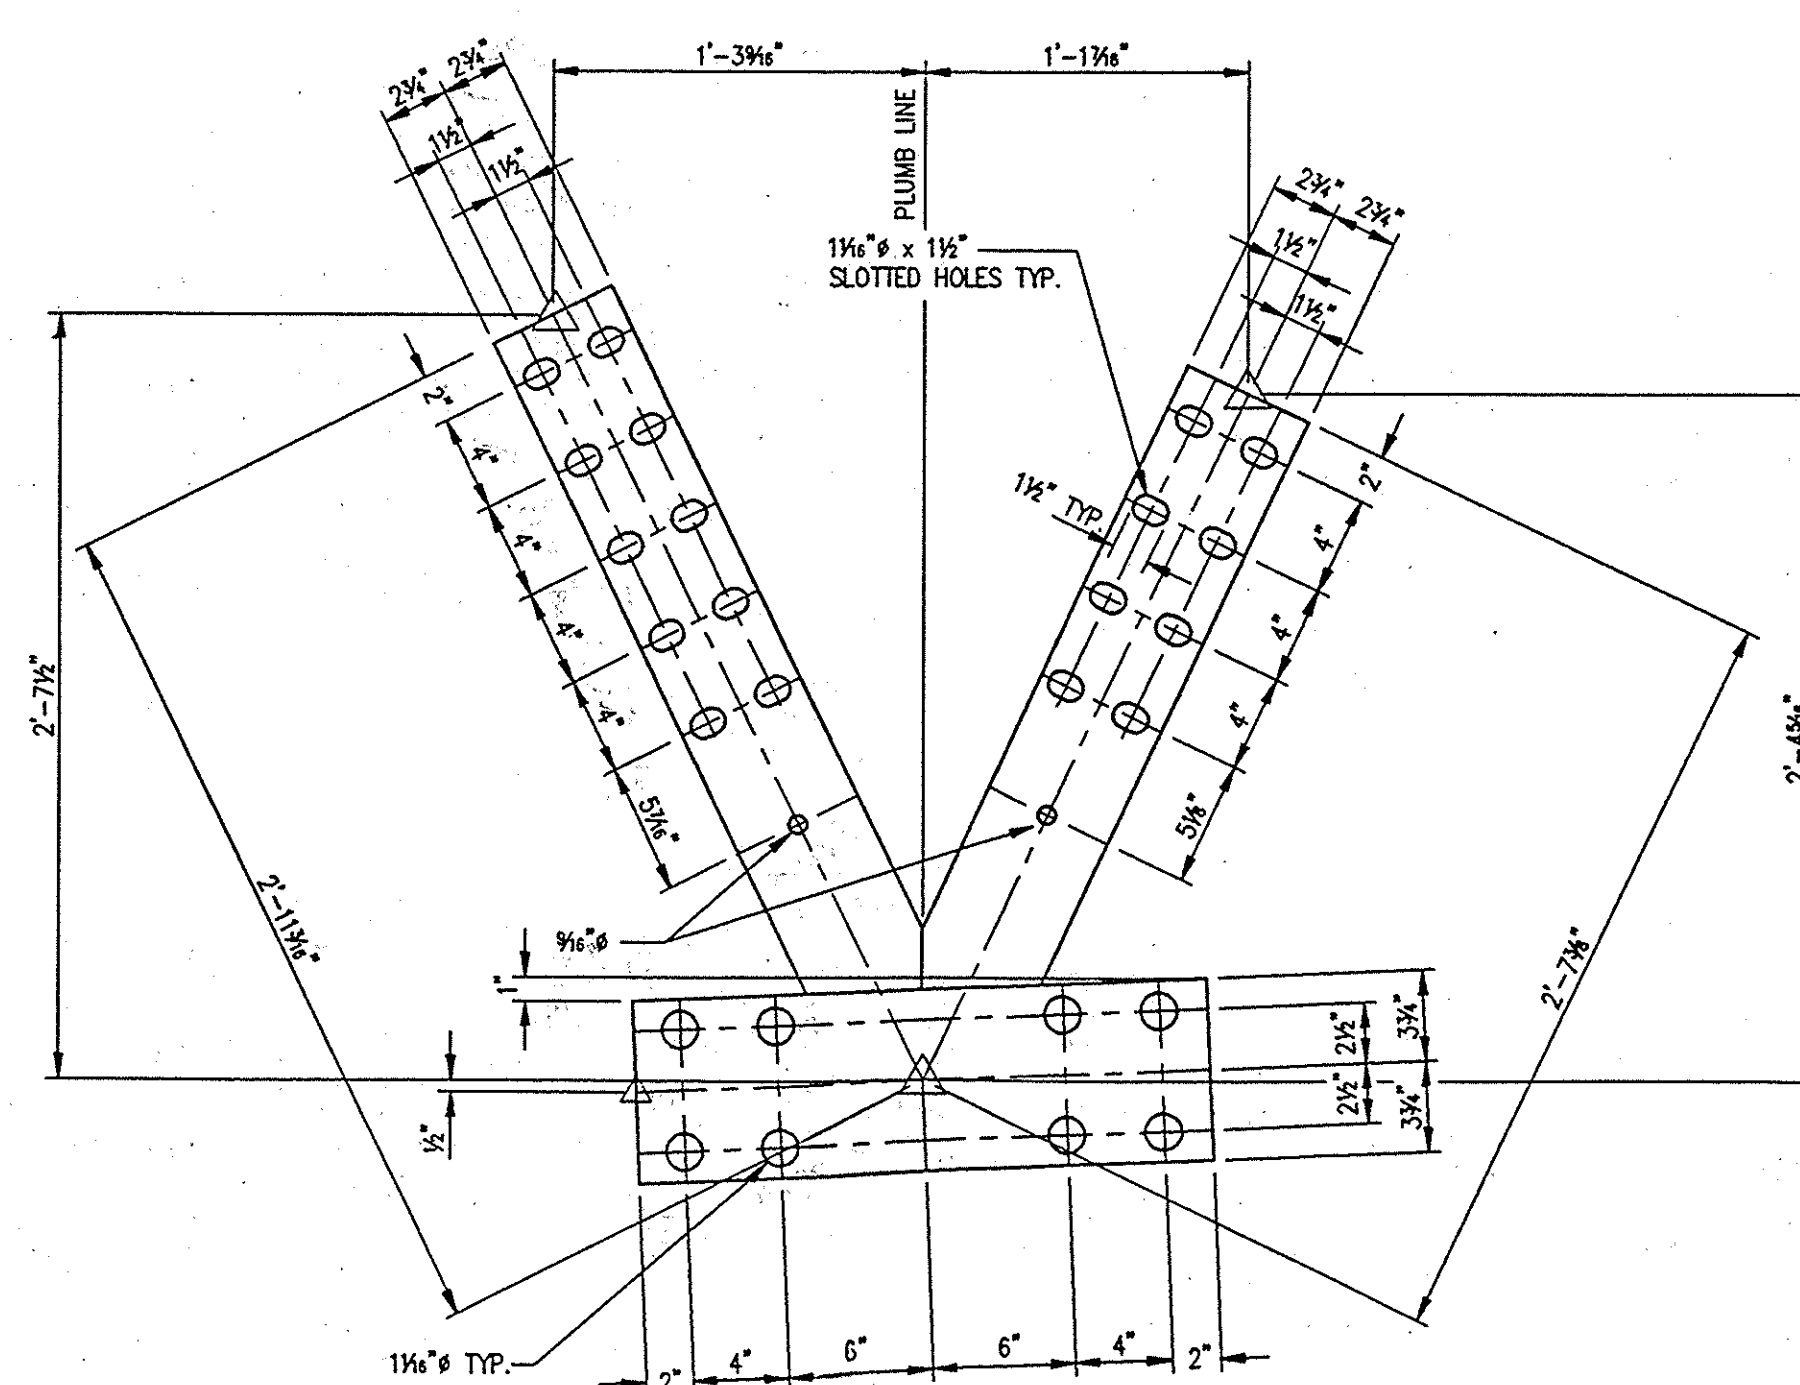


MATERIAL - 5/16" R

WELDED STEEL SIDE PLATE ASS'Y - S4B


S4B - 4 REQ'D (AS SHOWN)

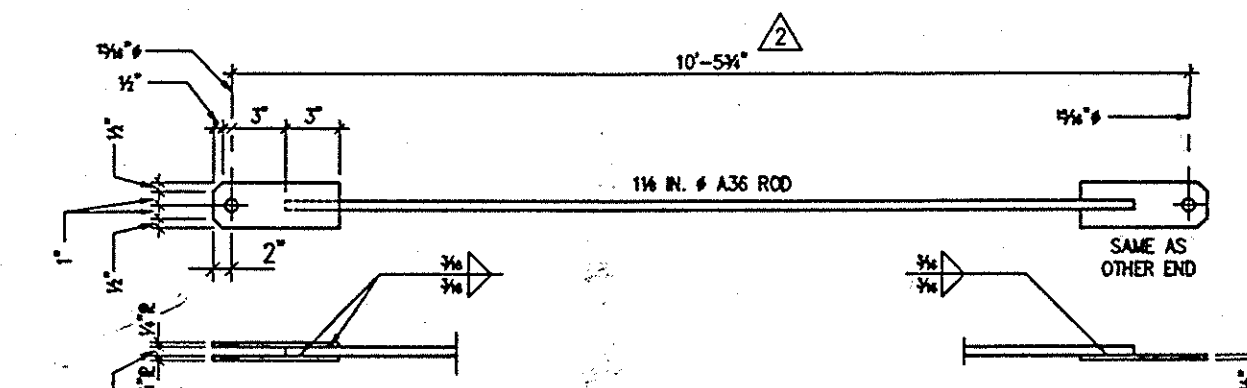


ROD BRACE ASSEMBLY - MK RB6
MK RB6 4 REQ'D

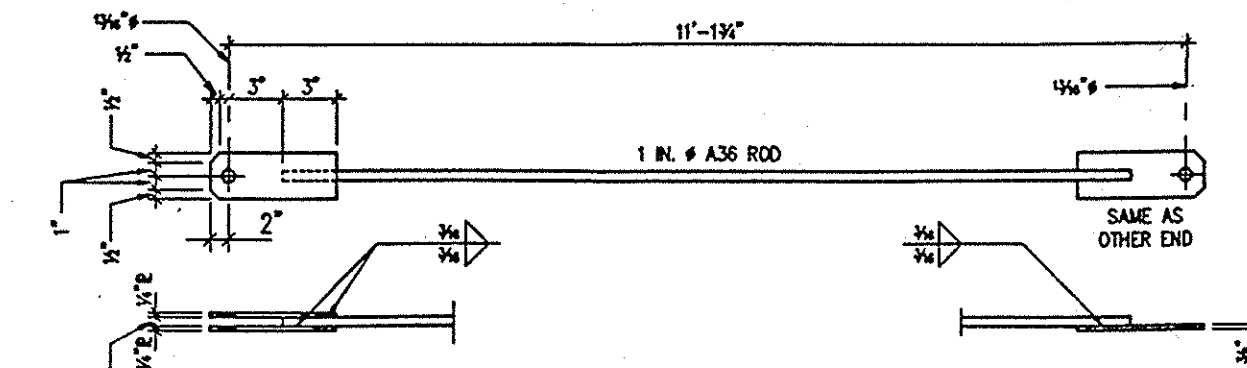


ROD BRACE ASSEMBLY - MK RB7
MK RB7 4 REQ'D

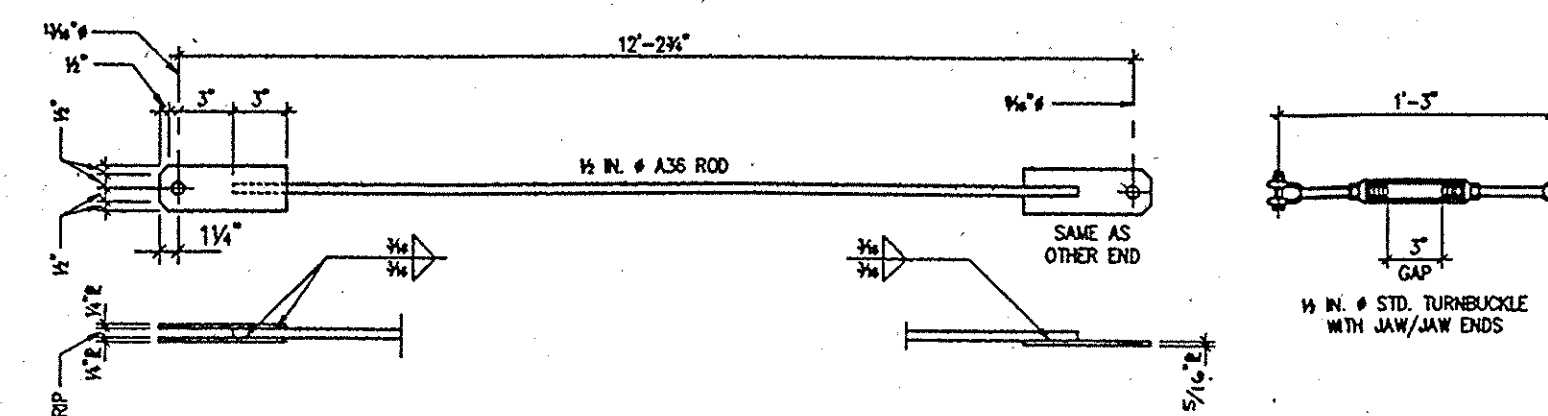

ROD BRACE ASSEMBLY - MK RB5
MK RB5 4 REQ'D

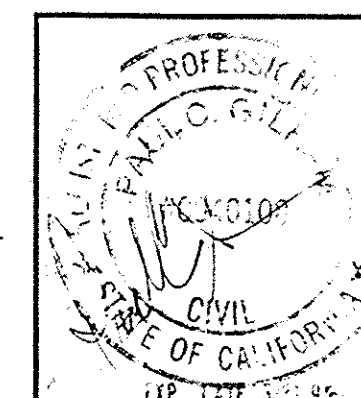

NO.	DATE	REVISIONS	BY
1	5-3-98	PER APPROVAL	BD
2	2-14-98	PER APPROVAL	BD
3	11-29-95	PER IN-HOUSE CHECK	BD

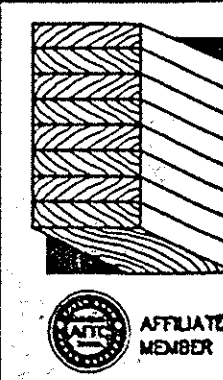

WESTERN WOOD STRUCTURES, INC.
P.O. BOX 130 TUALATIN, OREGON 97062
503/692-6900 FAX 503/692-6434
FROM: AZ CA ID MT NV UT WA WY 800/547-5411

PROJECT:	TALBERT CHANNEL BRIDGE
LOCATION:	SANTA ANA, CALIFORNIA
ARCHITECT:	
ENGINEER:	
CONTRACTOR:	ADVANTCO CONTRACTORS
DRAWN BY:	BD
CHECKED BY:	KPH
DATE:	11-28-95
DATE PRINTED:	5-6-96
JOB NO.:	954056
PLAT DATE:	5-6-96
SHEET:	5 OF 8

954056-5