
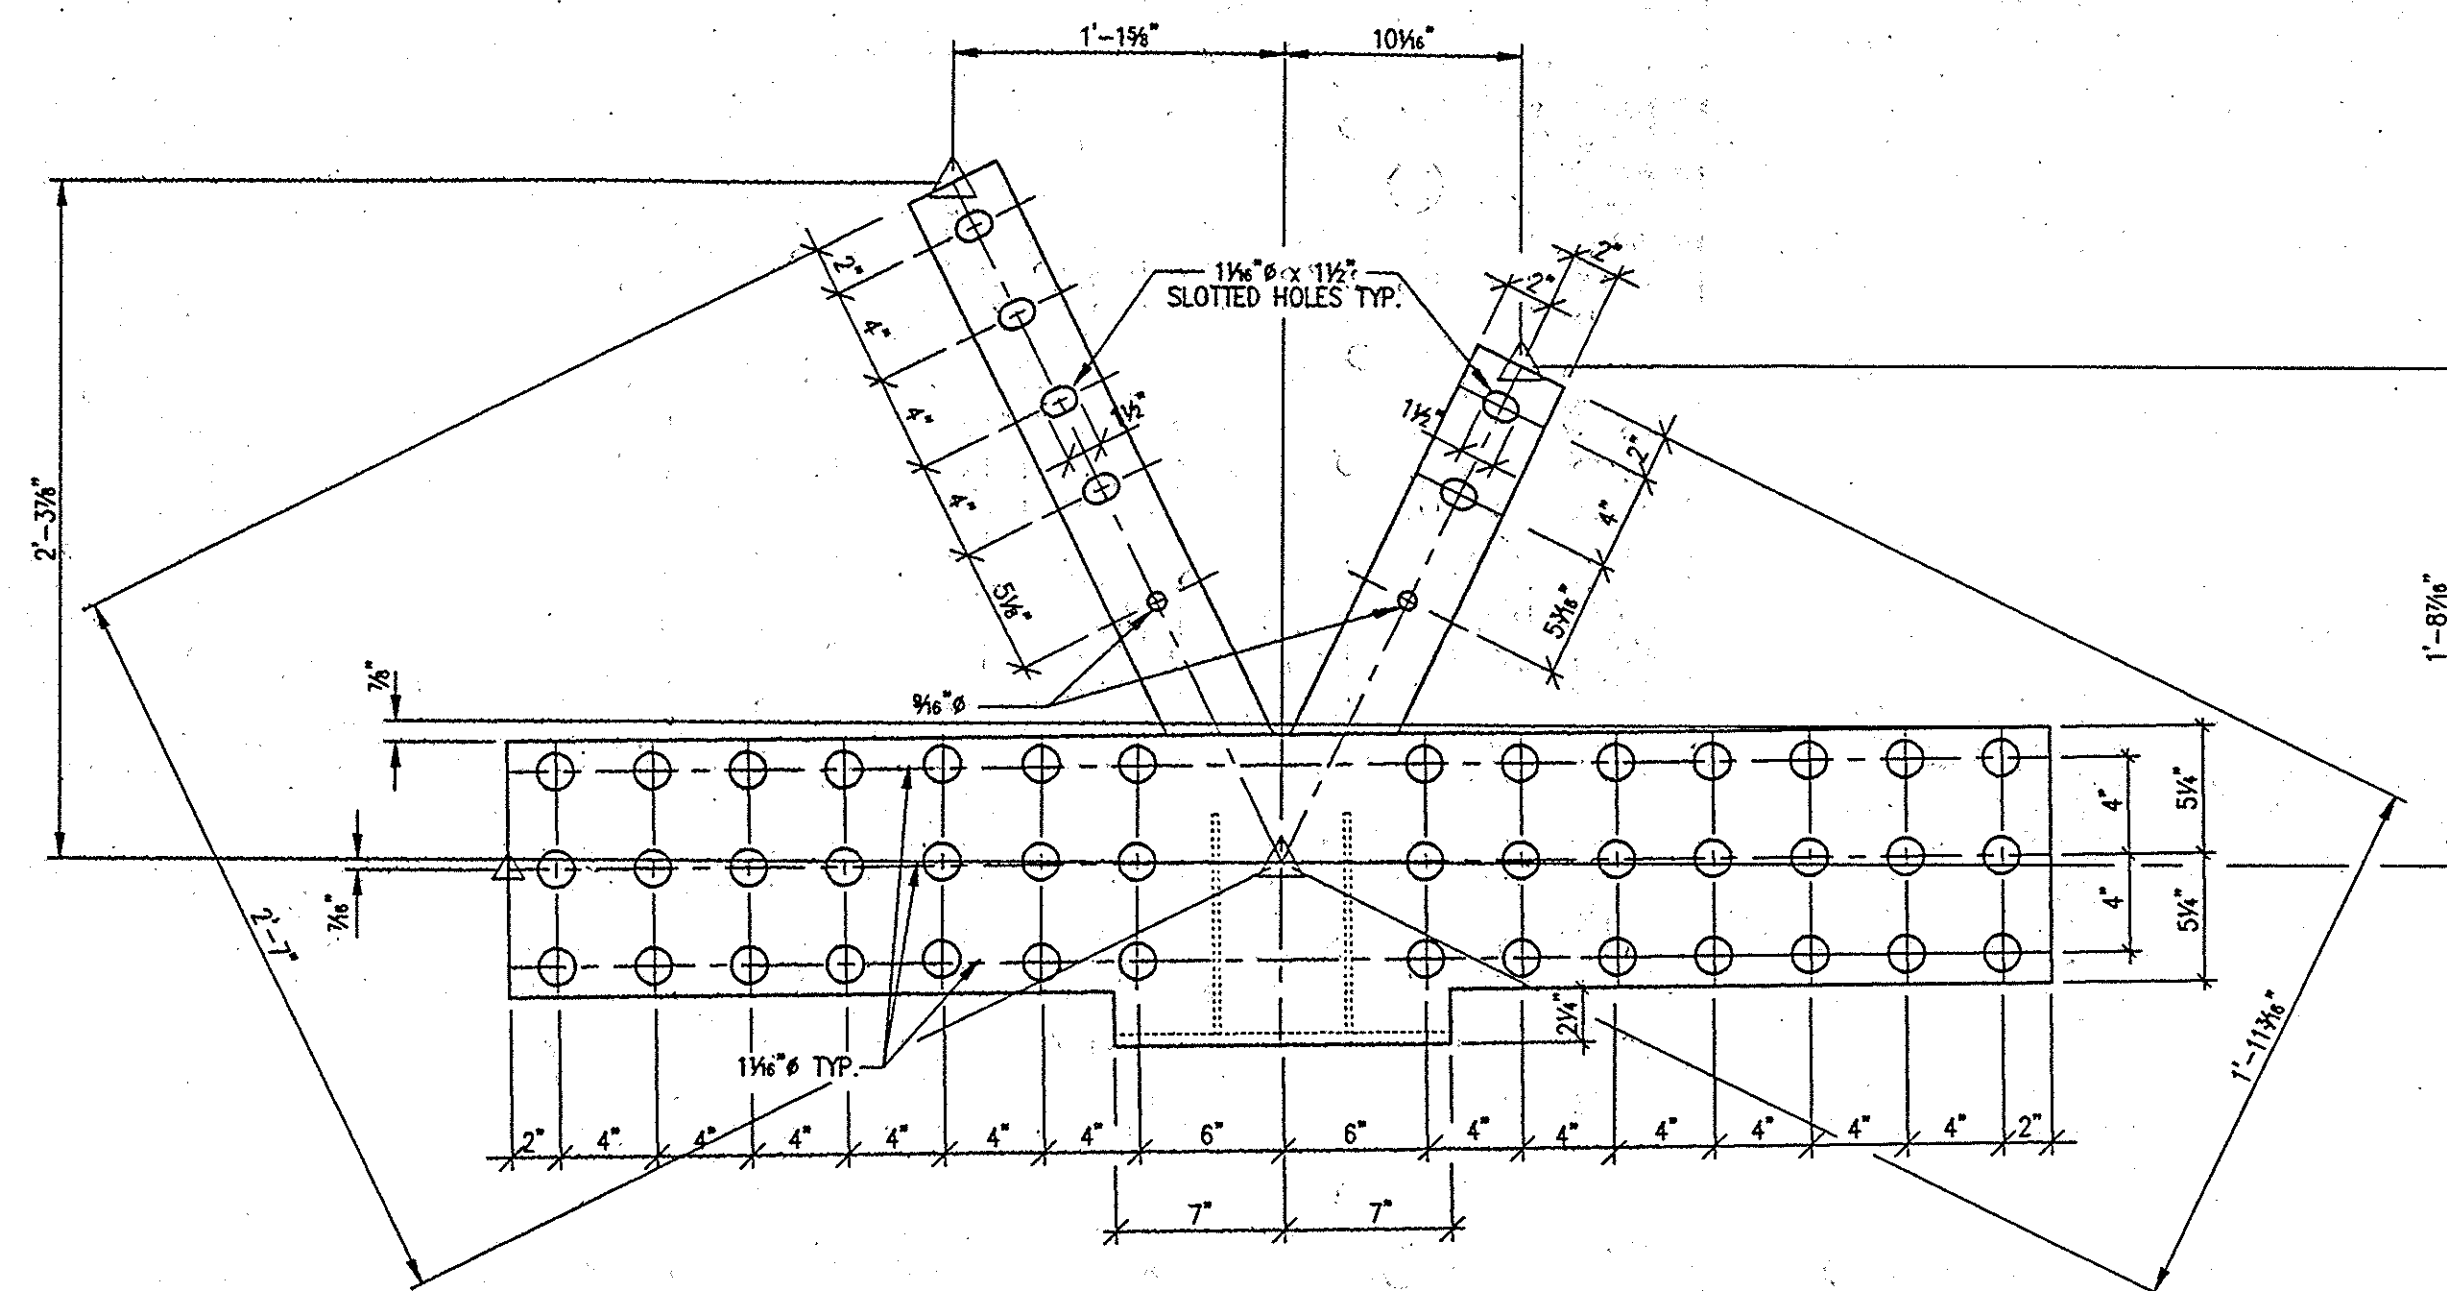
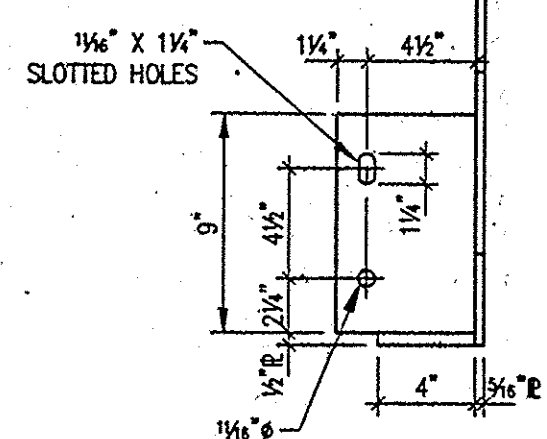


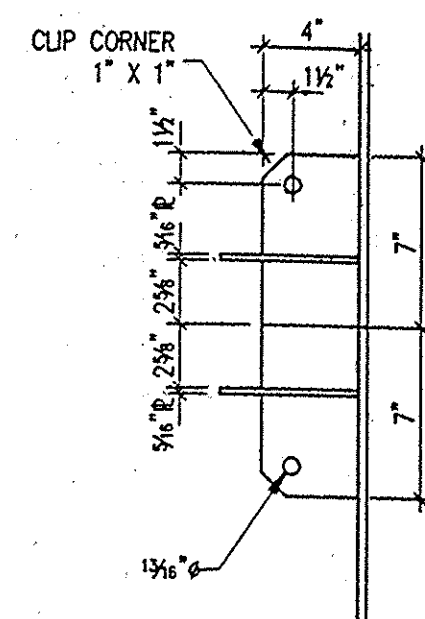


S10AL

WELDED STEEL SIDE PLATE ASS'Y - S10AL & S10AR

S10AL - 2 REQ'D (AS SHOWN)




S10AR - 2 REQ'D (OPP HAND)

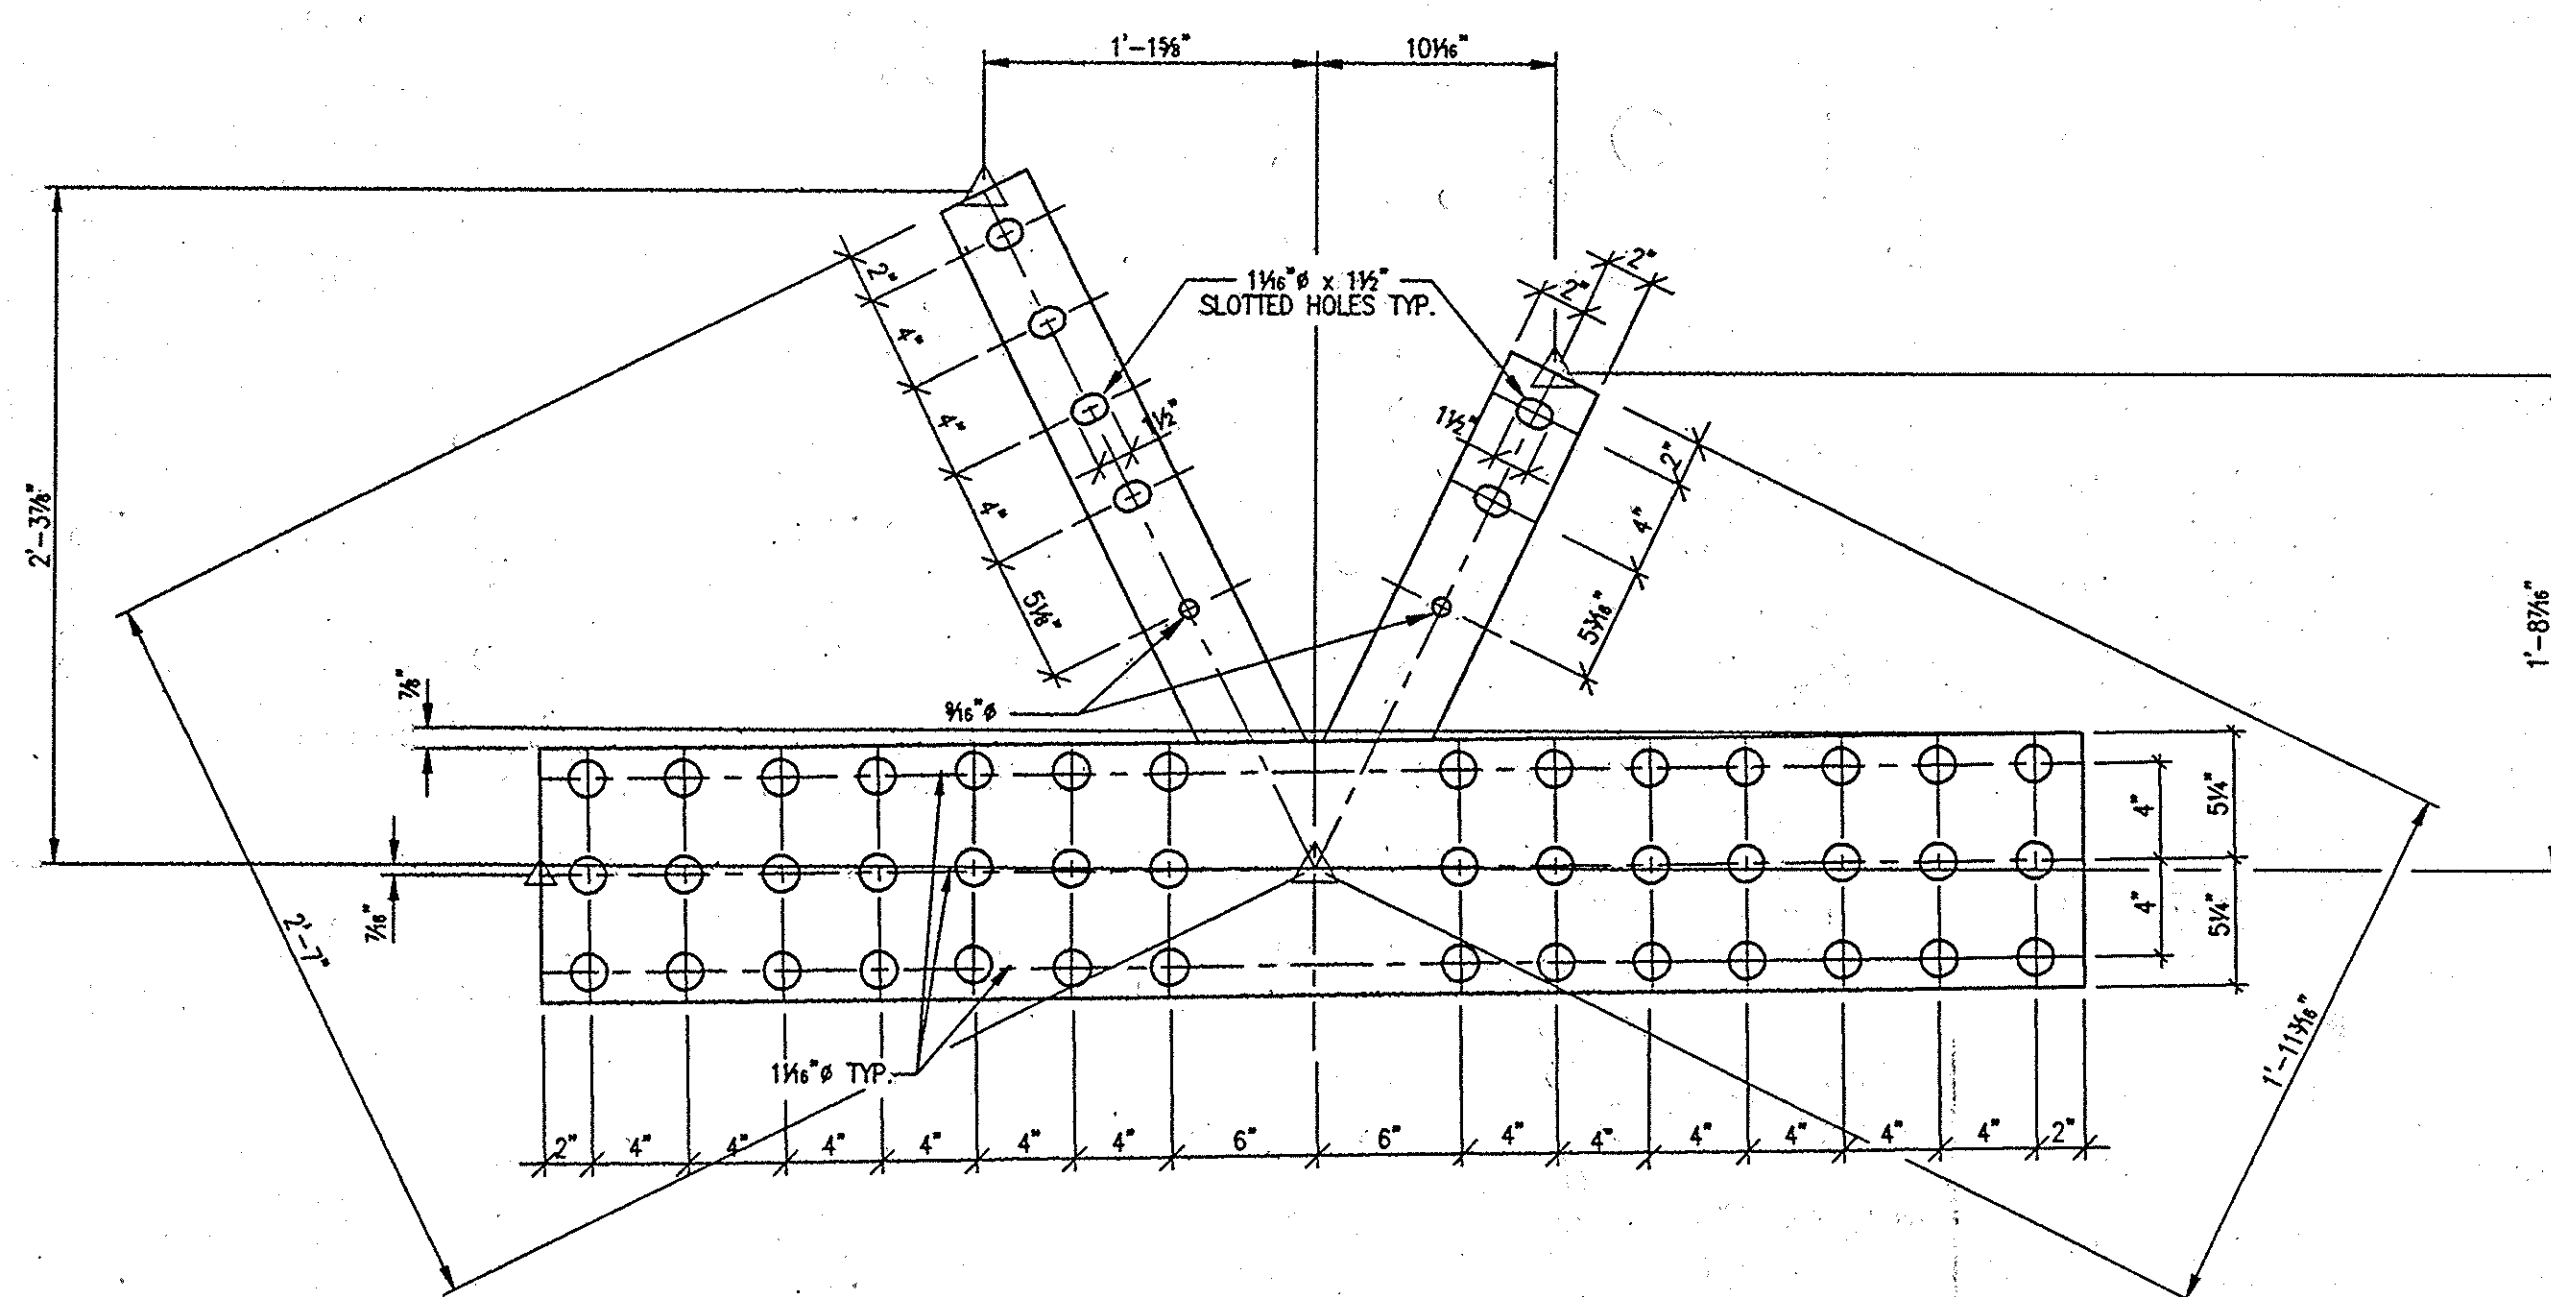


MATERIAL - 5/16" PL

WELDED STEEL SIDE PLATE ASS'Y - S10B


S10B - 4 REQ'D

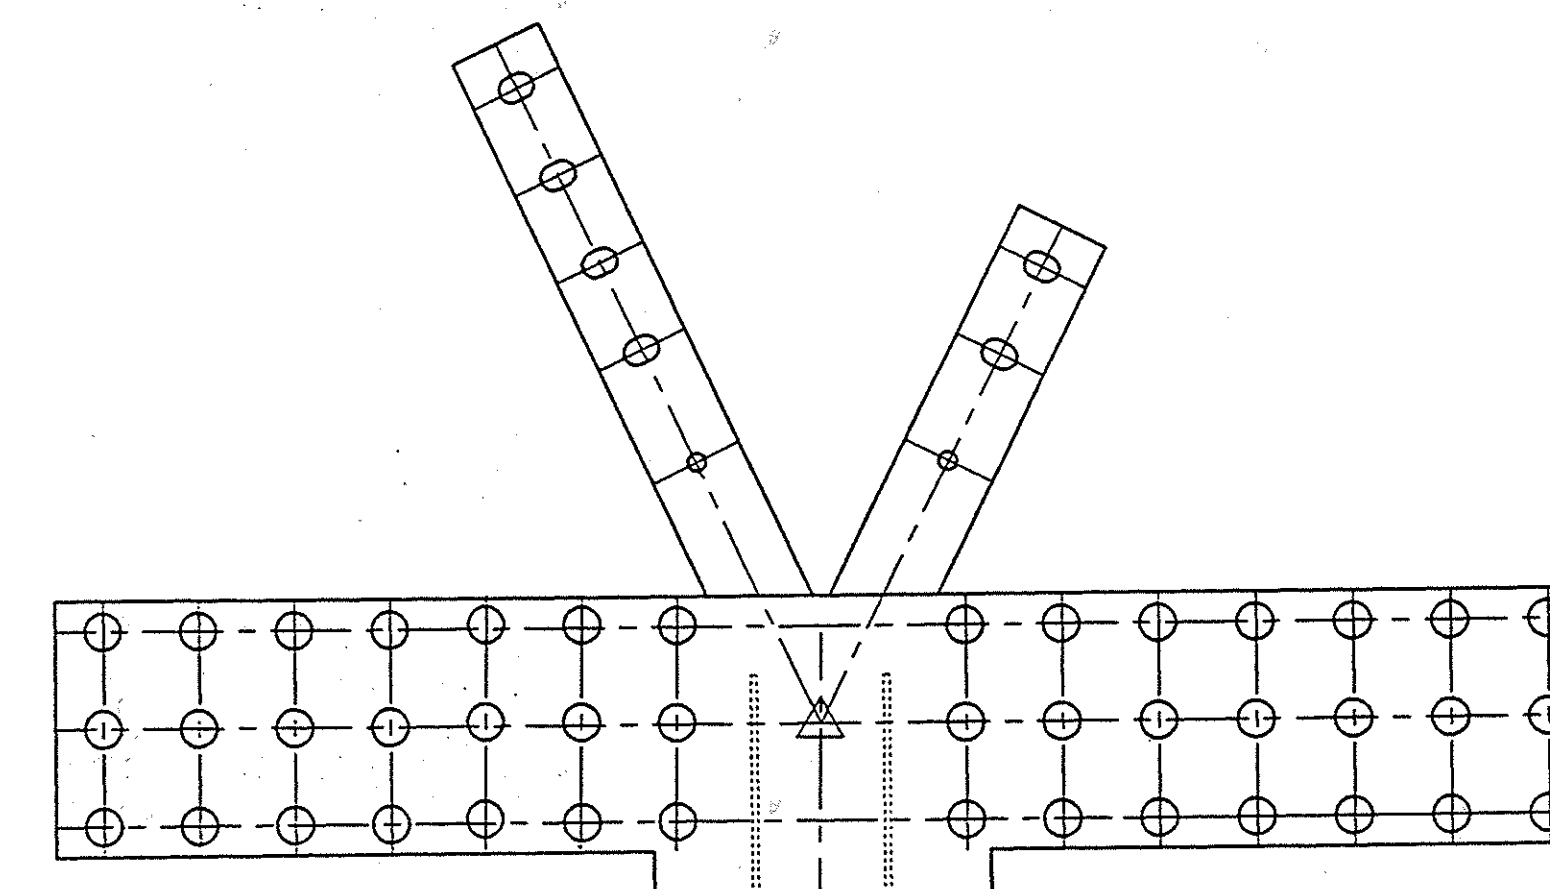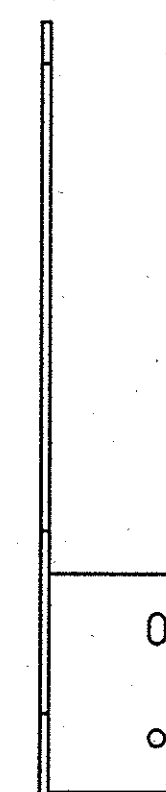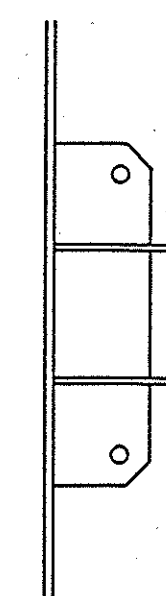


S10AR
(OPPOSITE HAND)

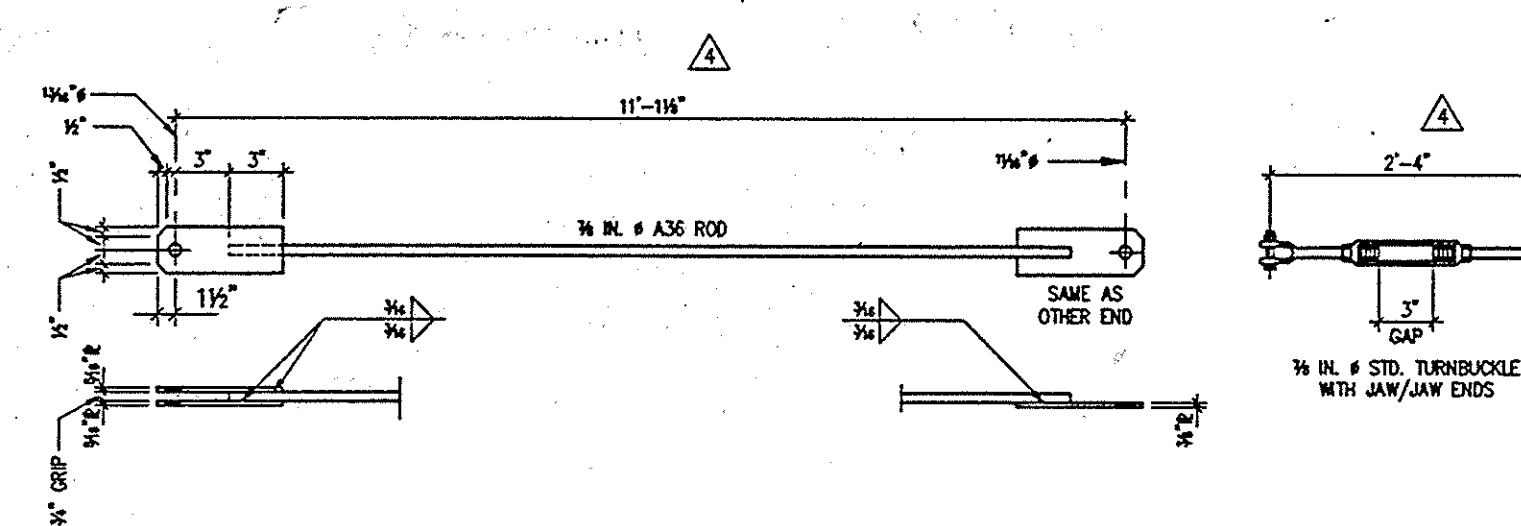




ROD BRACE ASSEMBLY - MK. RB8

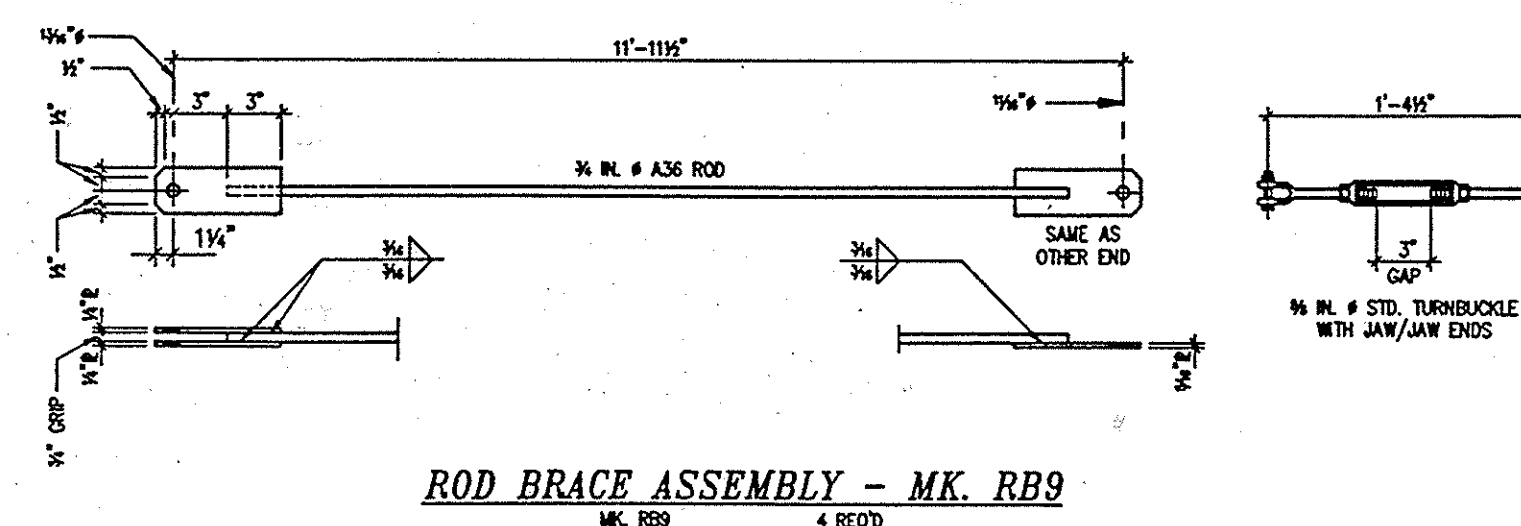


ROD BRACE ASSEMBLY - MK. RB9

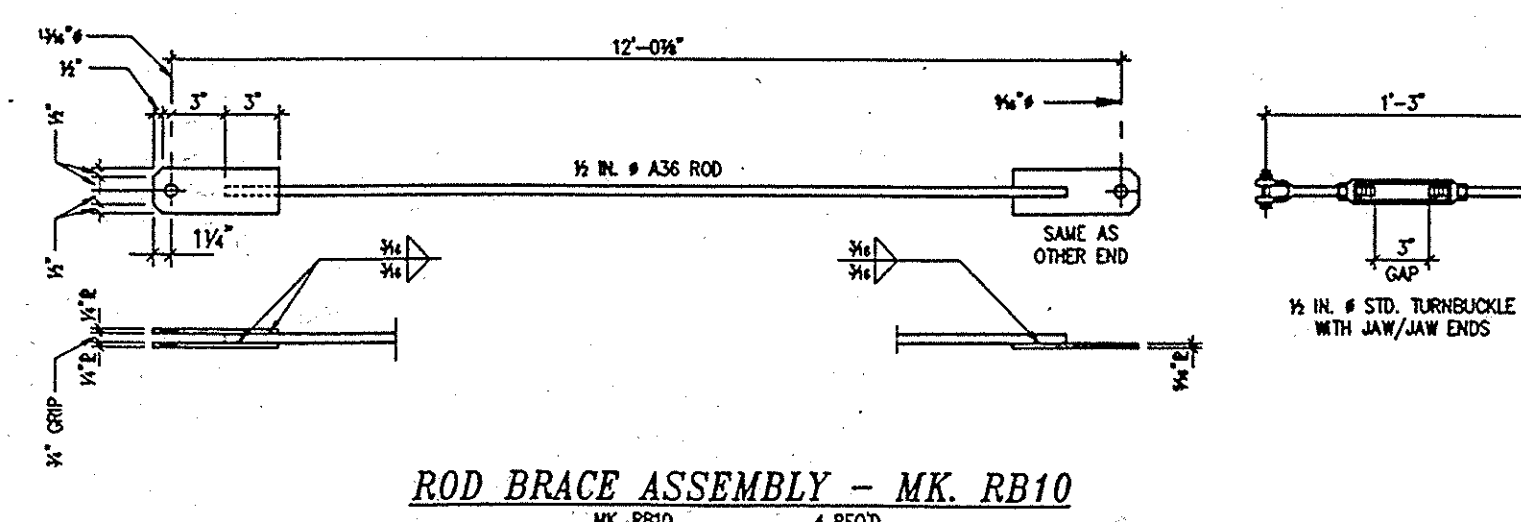


ROD BRACE ASSEMBLY - MK. RB10

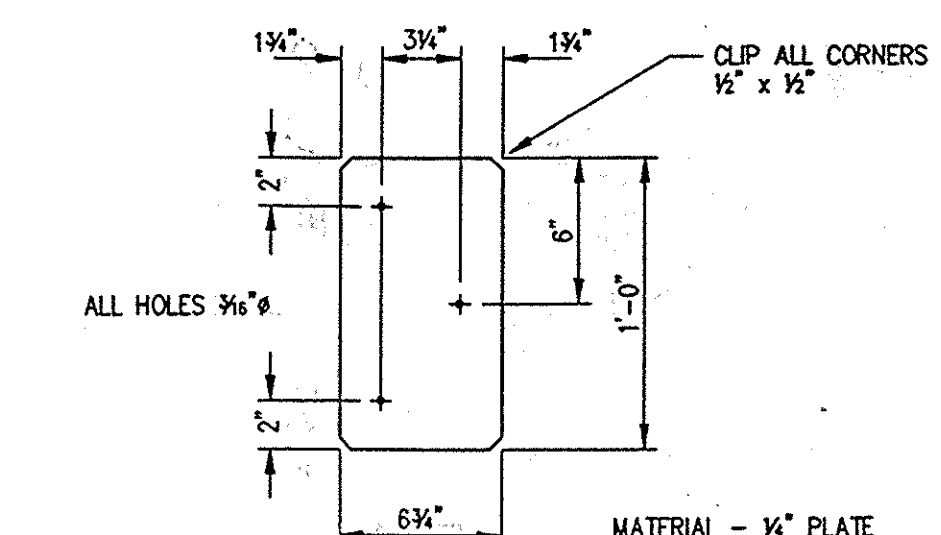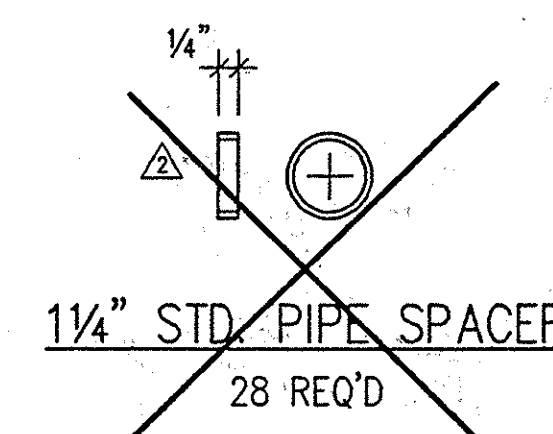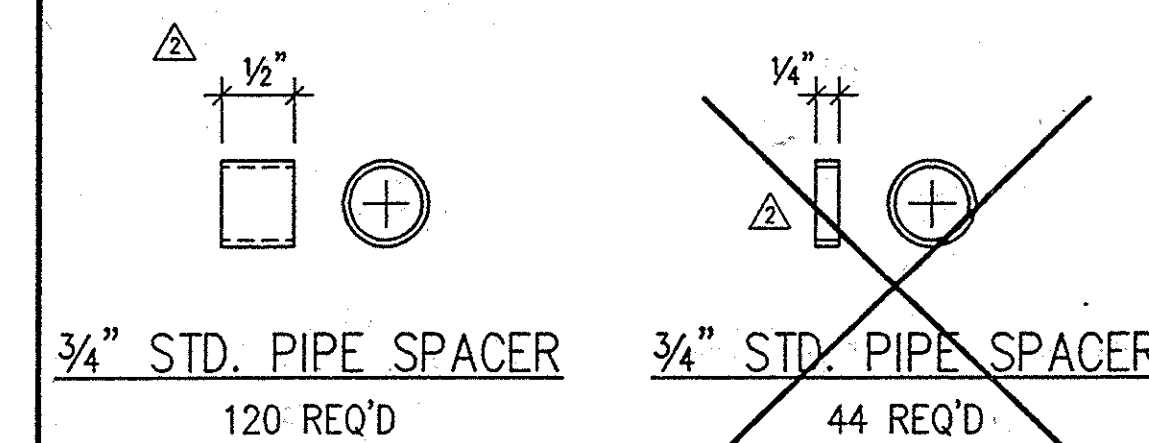

TOP CHORD SPLICE BUTT PLATE - S15
4 REQ'D

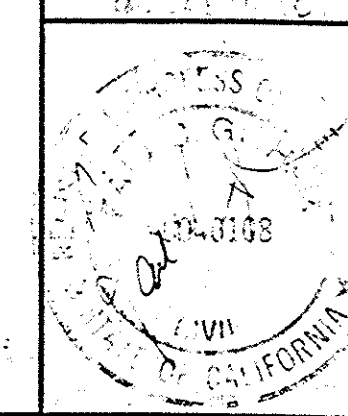

NO.	DATE	REVISIONS	BY
1	5-20-96	PER IN-HOUSE CHECK	BD
2	5-3-96	PER APPROVAL	BD
3	2-14-96	PER APPROVAL	BD
4	11-28-95	PER IN-HOUSE CHECK	BD

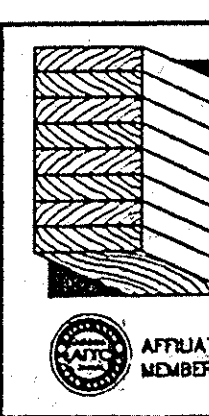

WESTERN WOOD STRUCTURES, INC.
P.O. BOX 130 TUALATIN, OREGON 97062
503/692-6900 FAX 503/692-6434
FROM: AZ CA ID MT NV UT WA WY 800/547-5411

PROJECT: TALBERT CHANNEL BRIDGE
LOCATION: SANTA ANA, CALIFORNIA
ARCHITECT: _____
ENGINEER: _____
CONTRACTOR: ADVANCO CONTRACTORS
DRAWN BY: BD DATE 11-20-95 JOB NO. 954056
CHECKED BY: KPH DATE 11-28-95
DATE PRINTED: 5-20-96 PLOT DATE 5-20-96 SHEET 7 OF 8