

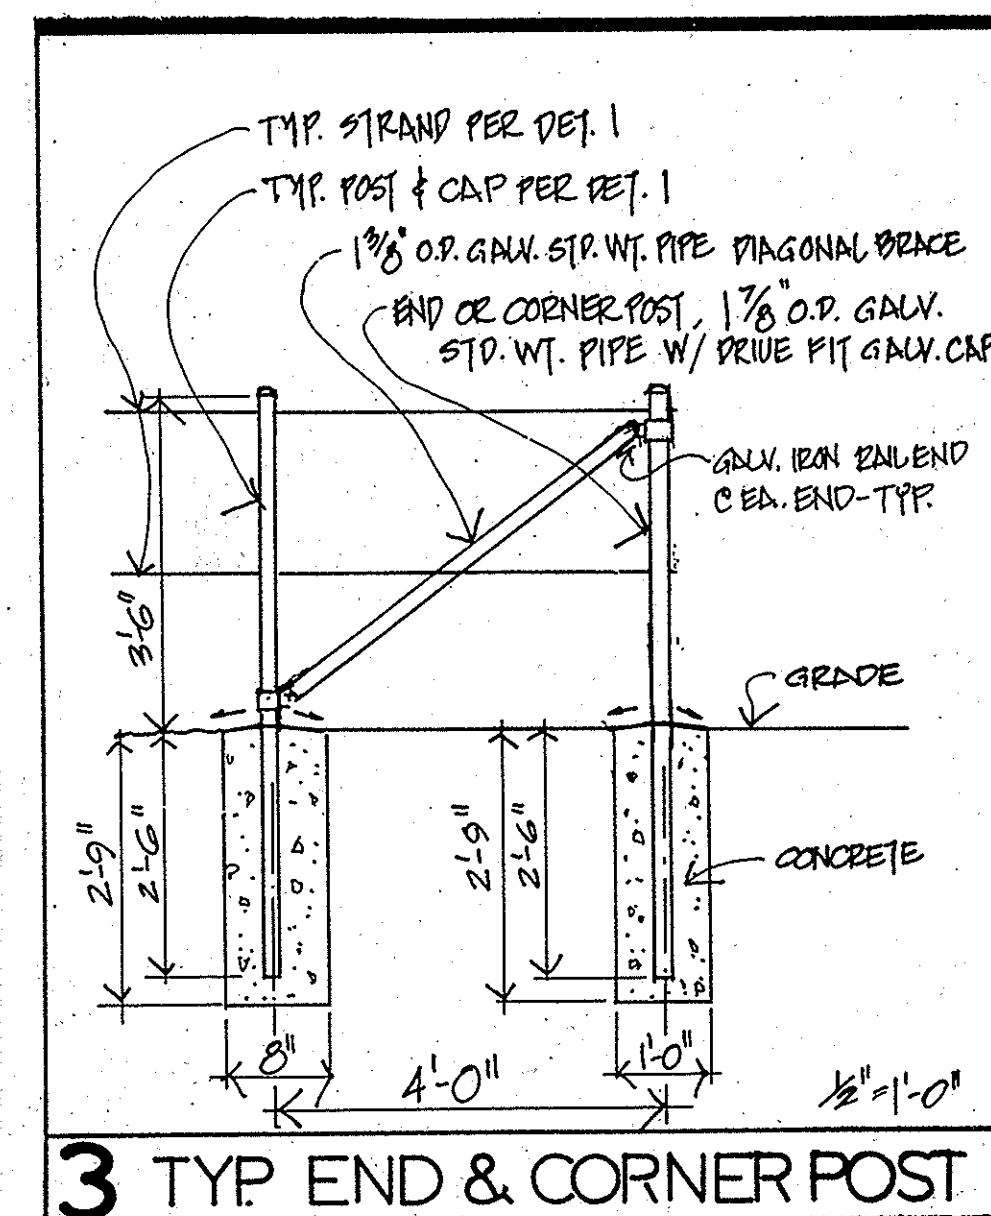
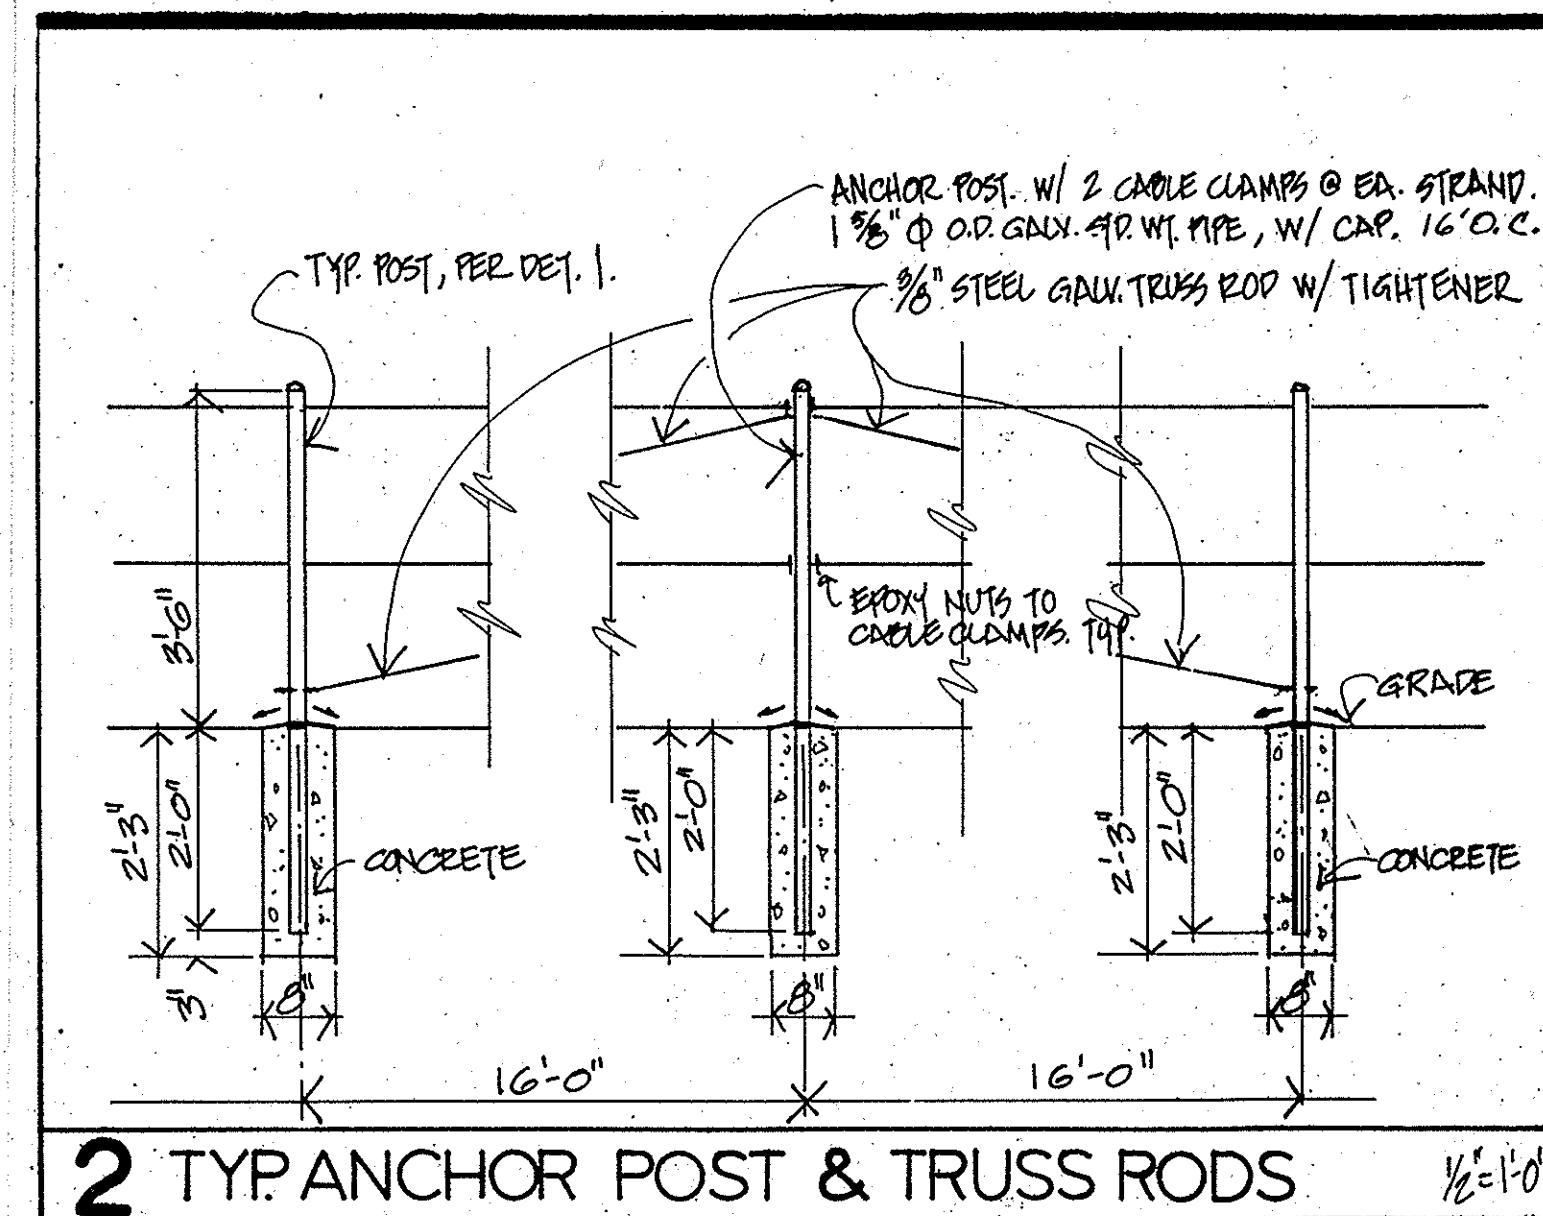
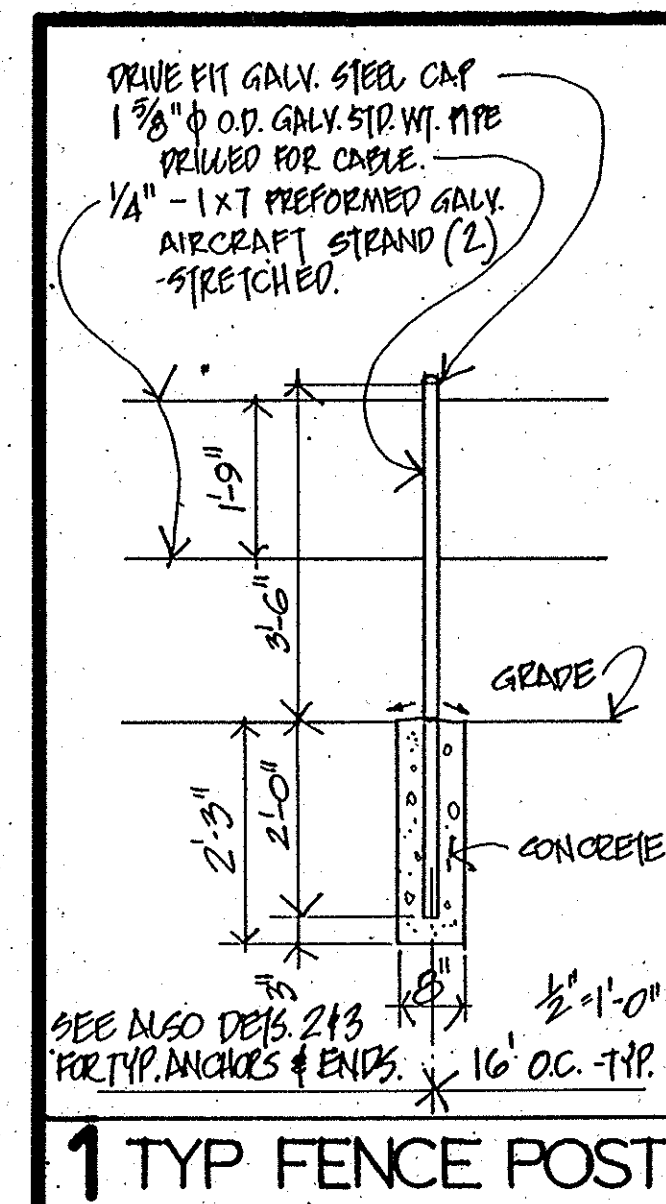
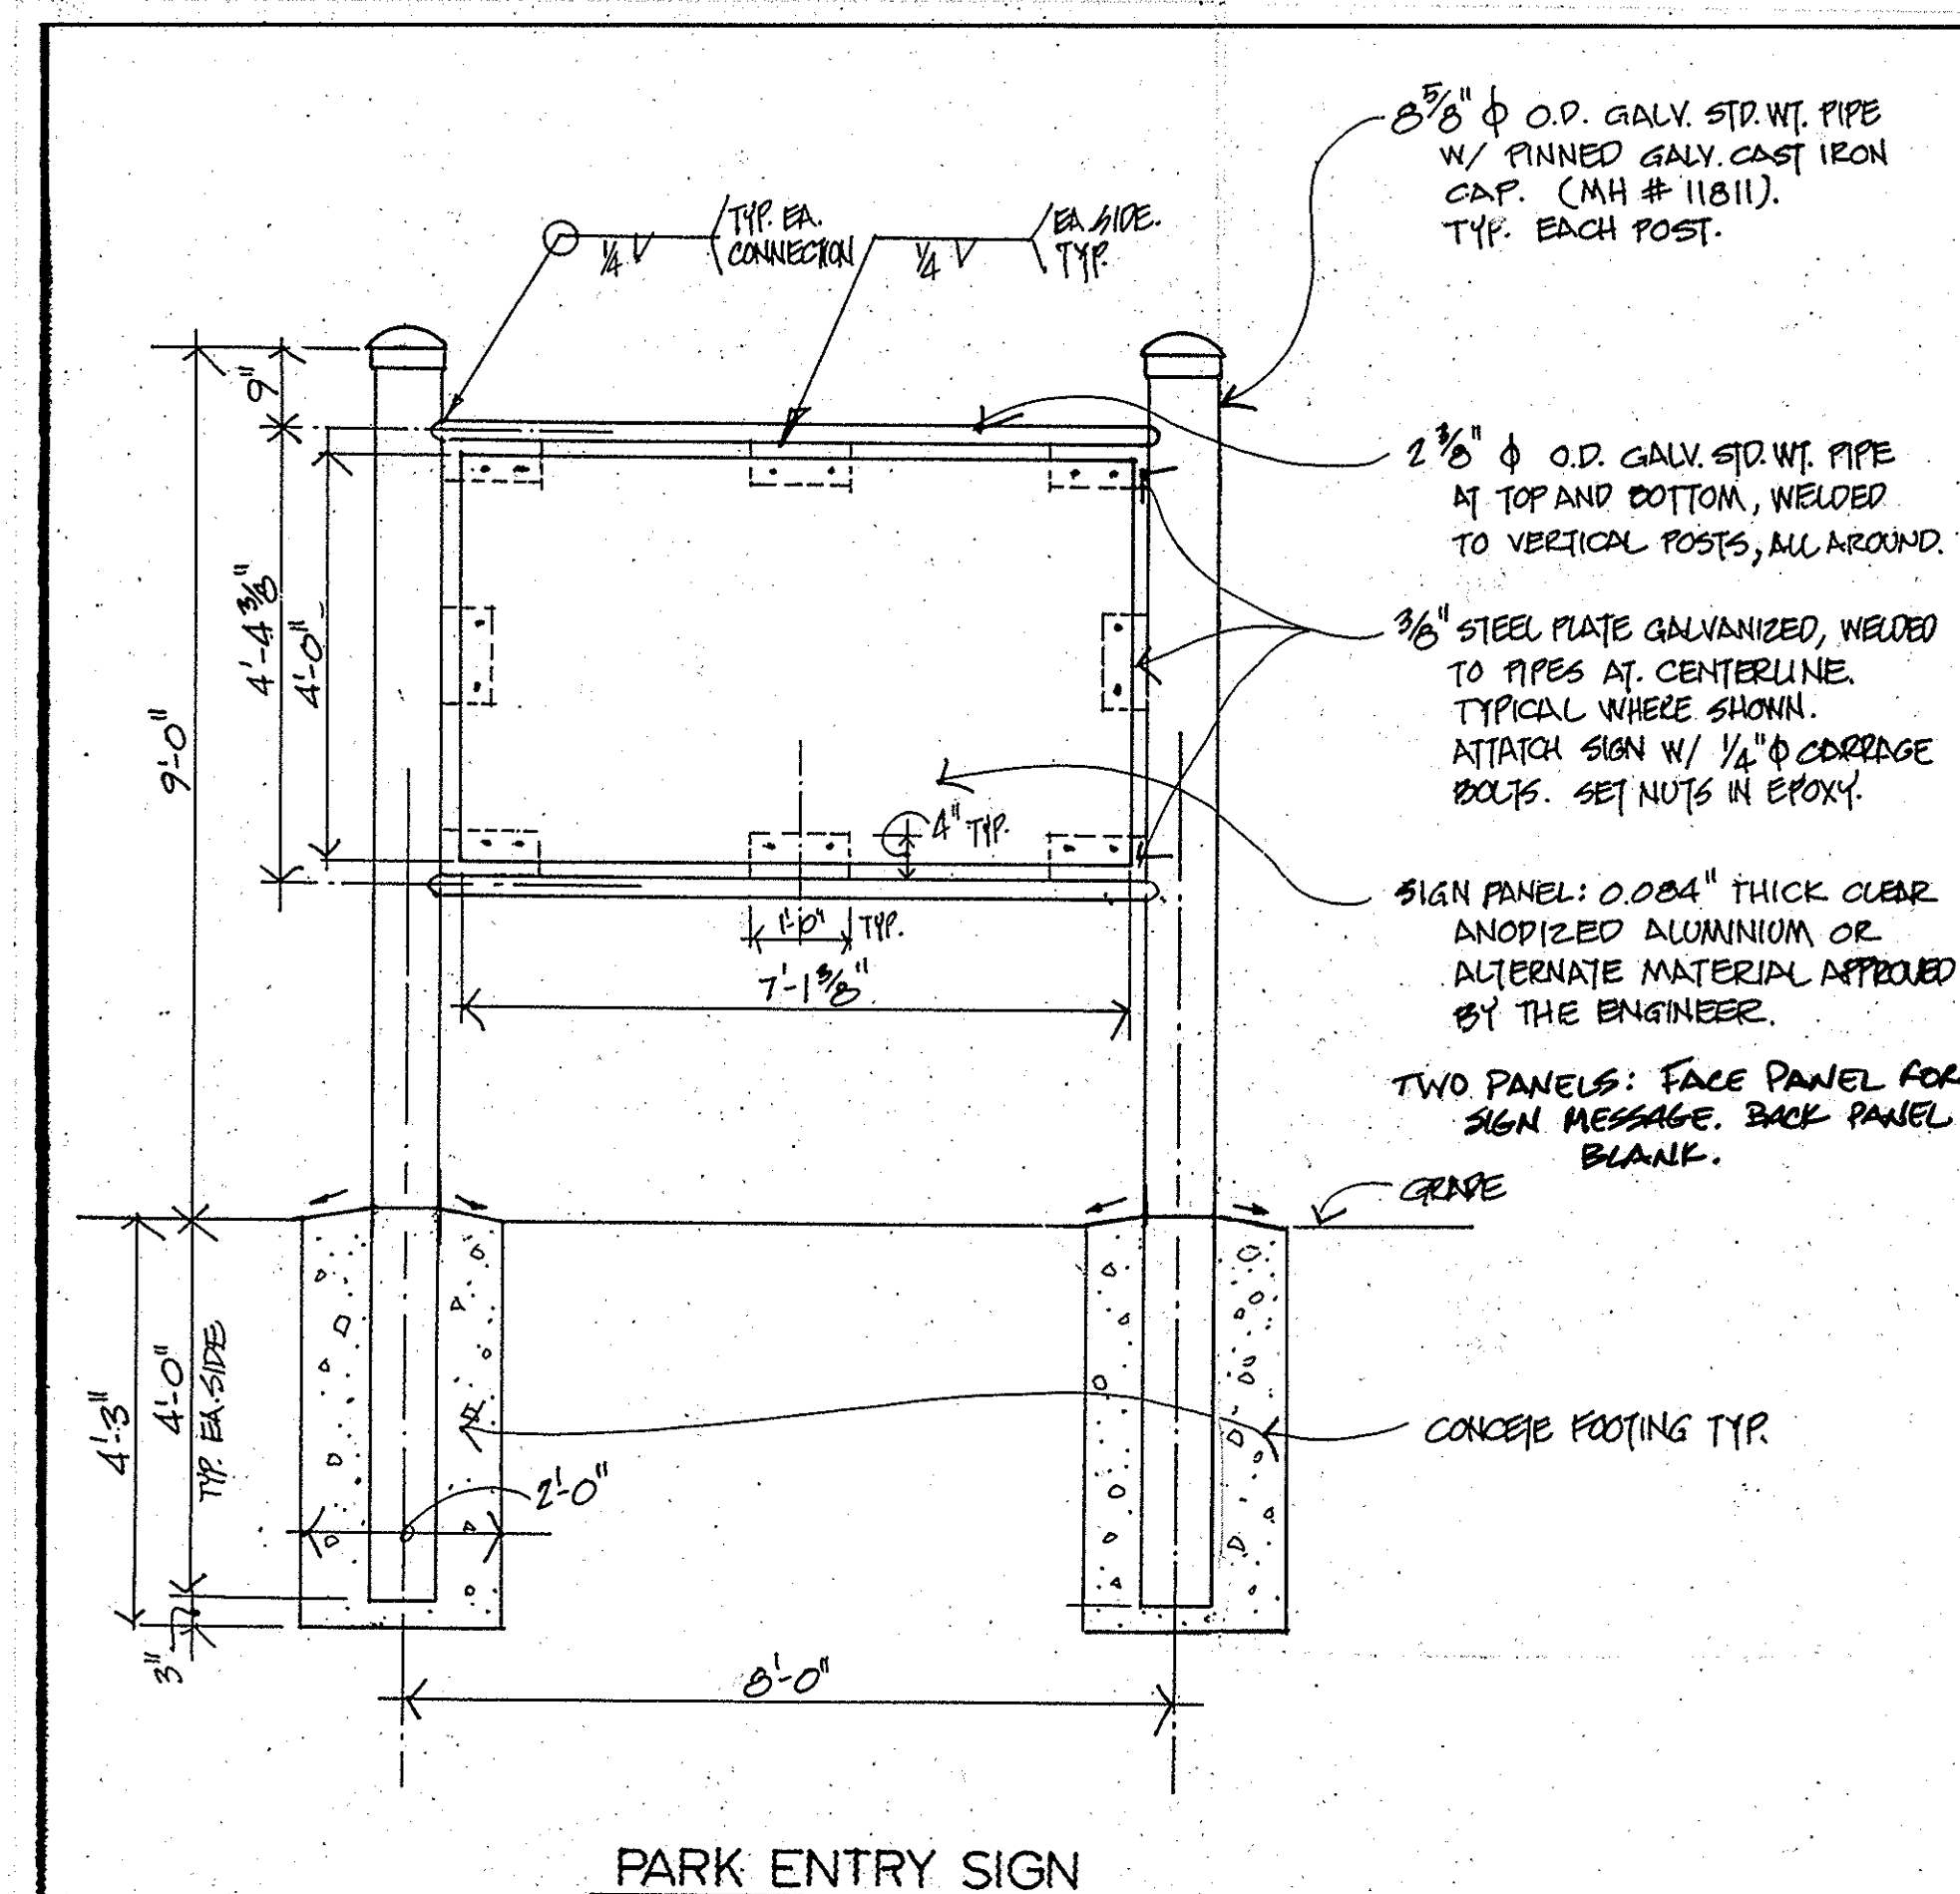


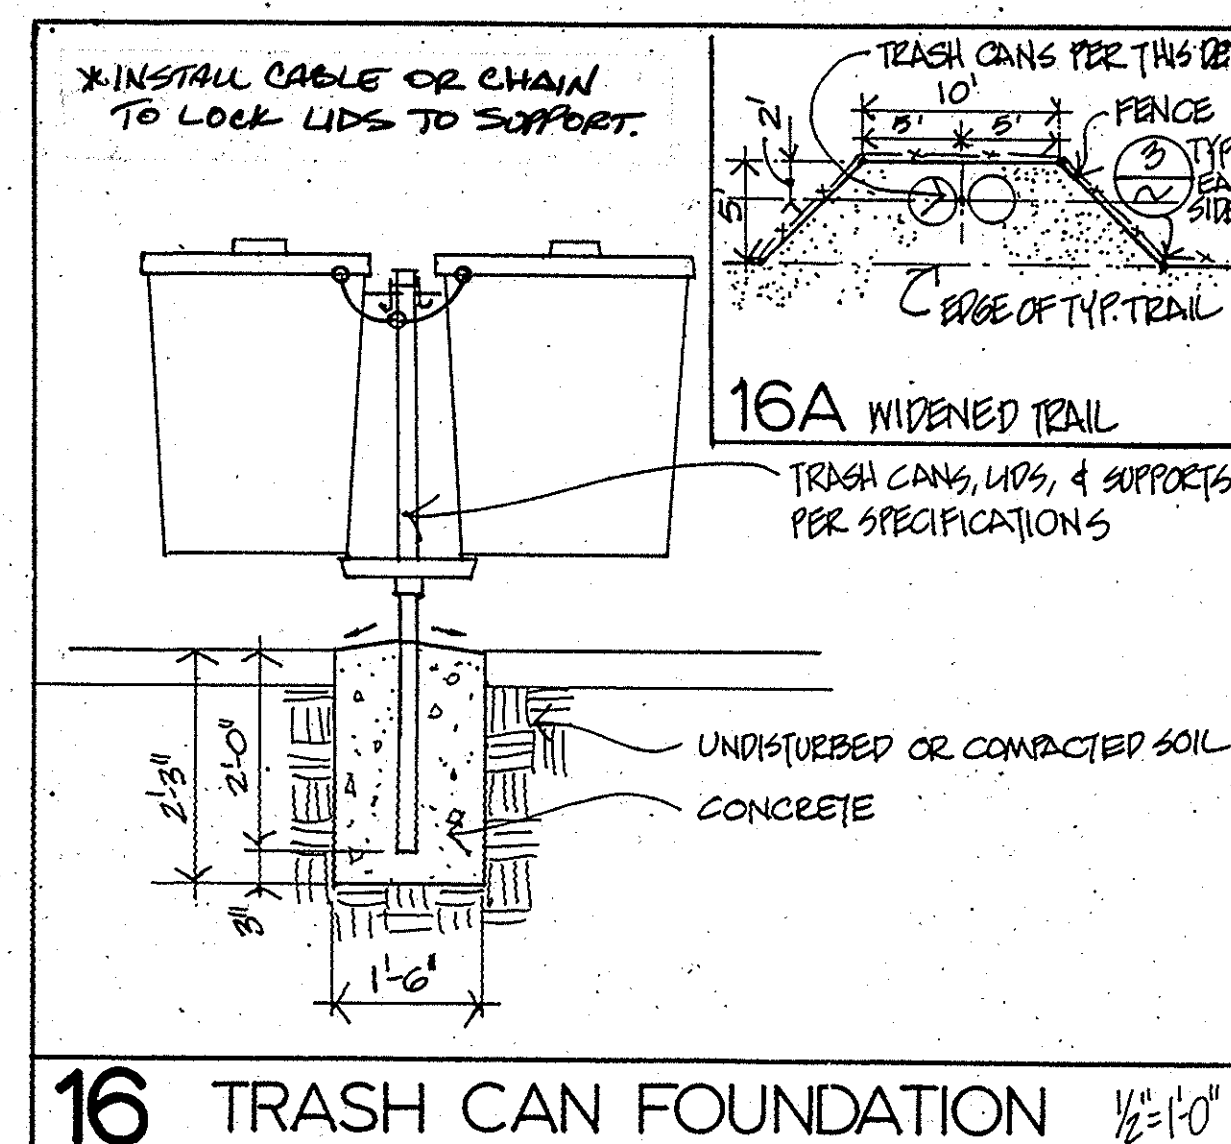

COLOR SCHEDULE
1. Hemlock Green
2. White reflective


SIGNTYPE 18

.090 thick painted aluminum plate
with silk screen graphics.
County logo symbol to be supplied
by the county.

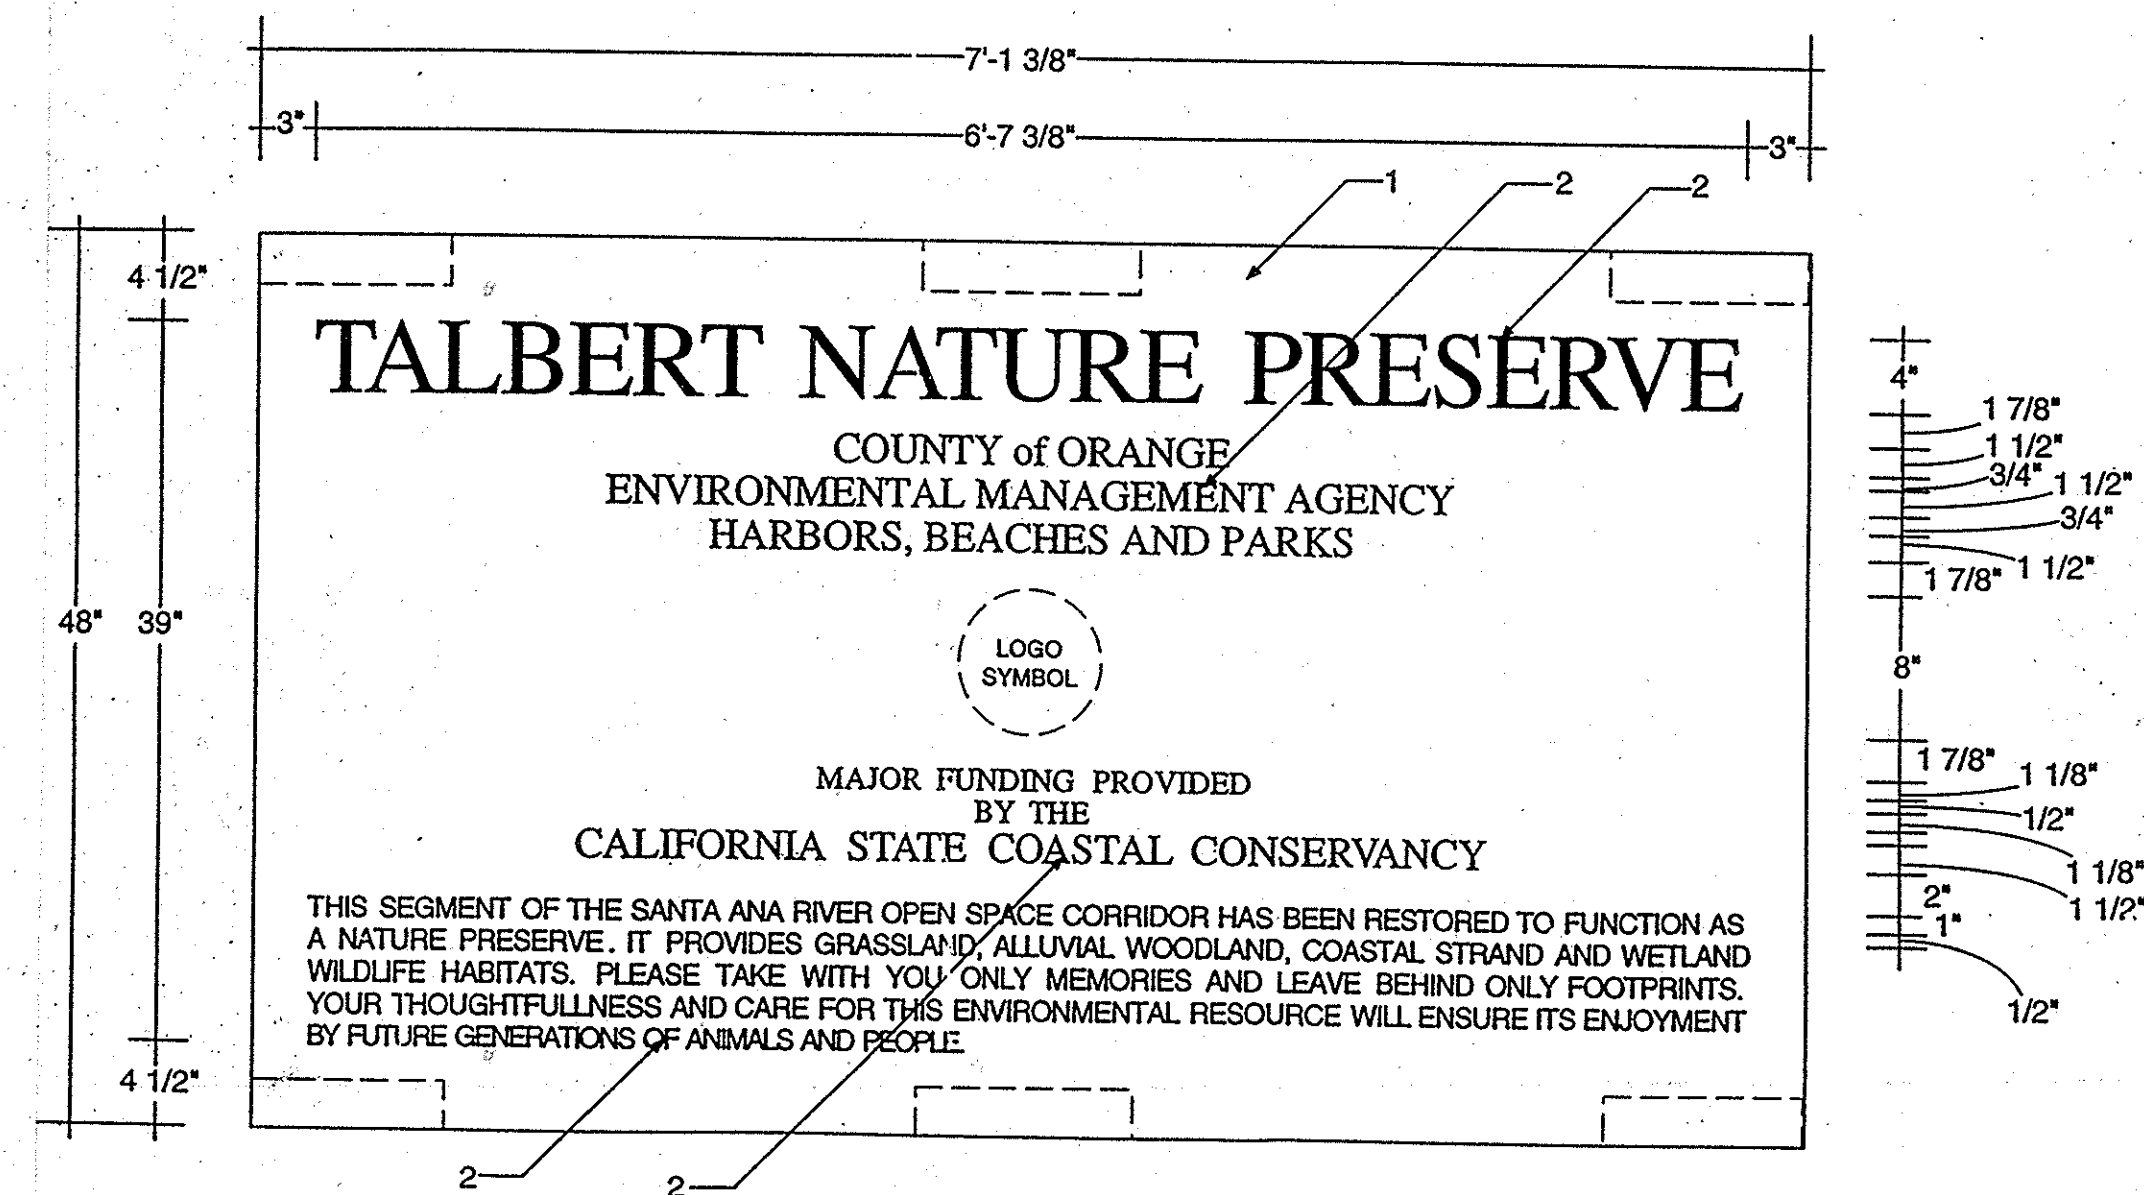

SIGNAGE: GENERAL NOTES

1. ALL STEEL PIPE TO CONFORM TO ASTM A-120,
GALVANIZING SHALL CONFORM TO ASTM A-123.
2. GALVANIZED STEEL & CAST IRON PARTS ARE UNPAINTED.
3. SIGN FACE IS TO BE PAINTED, HAVING WHITE CAPITOL LETTERS
ON STANDARD STATE HIGHWAY SERVICE SIGNING, "HEMLOCK
GREEN" COLOR, ACRYLIC ENAMEL BACKGROUND. PAINT PER
COUNTY OF ORANGE SPECIFIED PLAN 1410.
4. SIGN LETTERS ARE TO MATCH EXISTING PARK ENTRY SIGN.
5. THE MESSAGE ON THE SIGNS (SPECIFIED HERE),
ABOVE RIGHT.

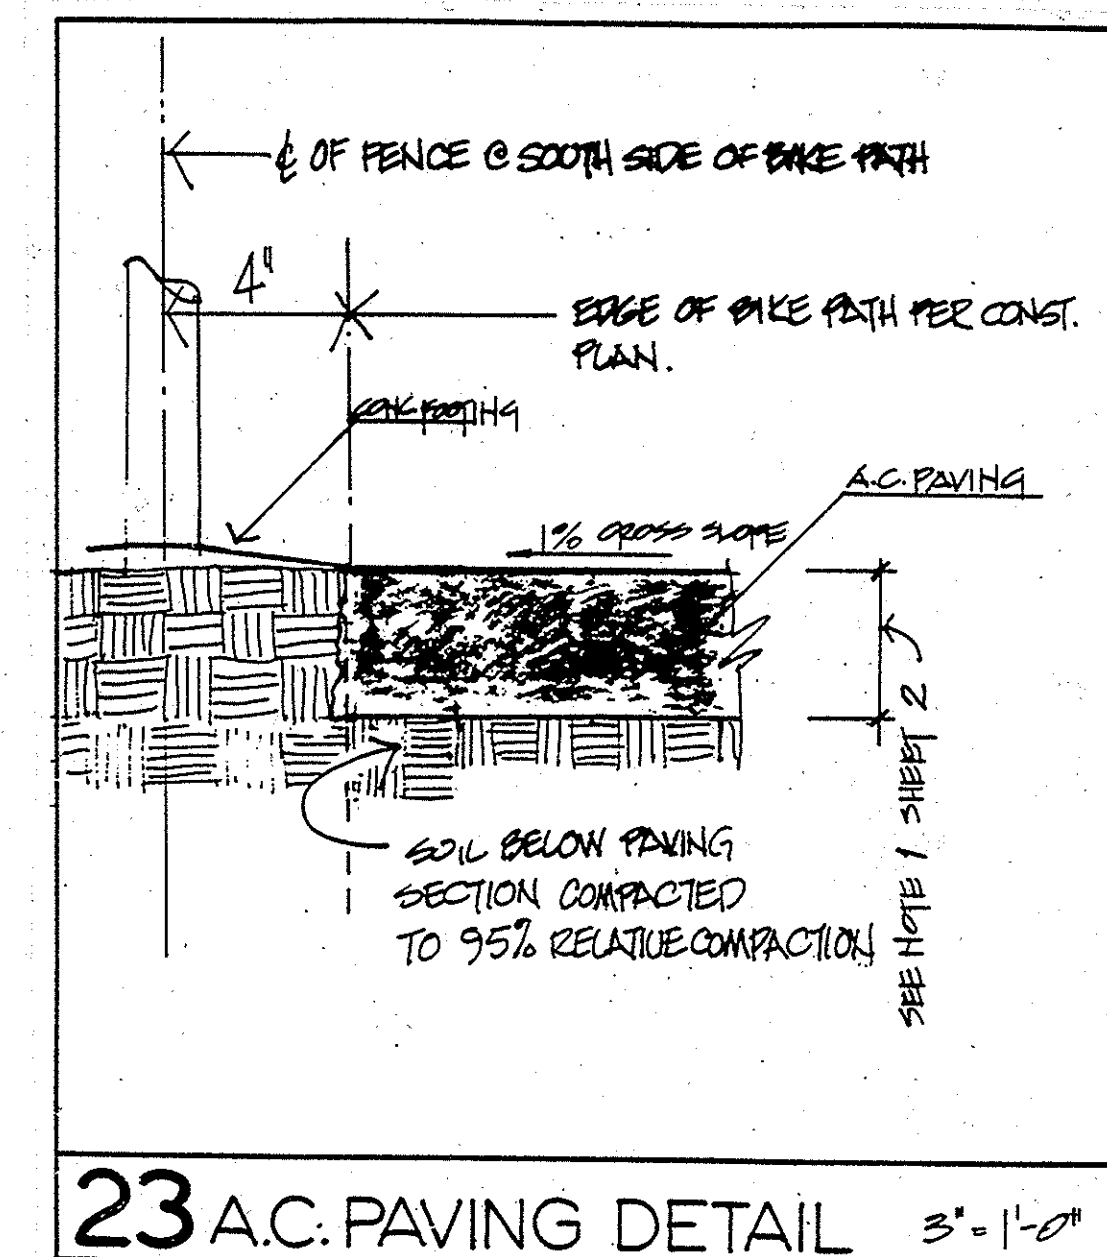

				ORANGE COUNTY ENVIRONMENTAL MANAGEMENT AGENCY	
				GREENVILLE / BANNING CHANNEL BIKE EXTENSION DETAILS	
					
MARK	DATE	DESCRIPTION	PREPARED UNDER	CIVIL ENGINEER	SHEET
REVISIONS			SUPERVISION OF 		3
DESIGNED	A. BRINE	SCALE	DATE	W. G. NO.	
DRAWN	JMG	AS SHOWN	DATE, 95	ER 50472	OF 5
CHECKED	A. BRINE				