



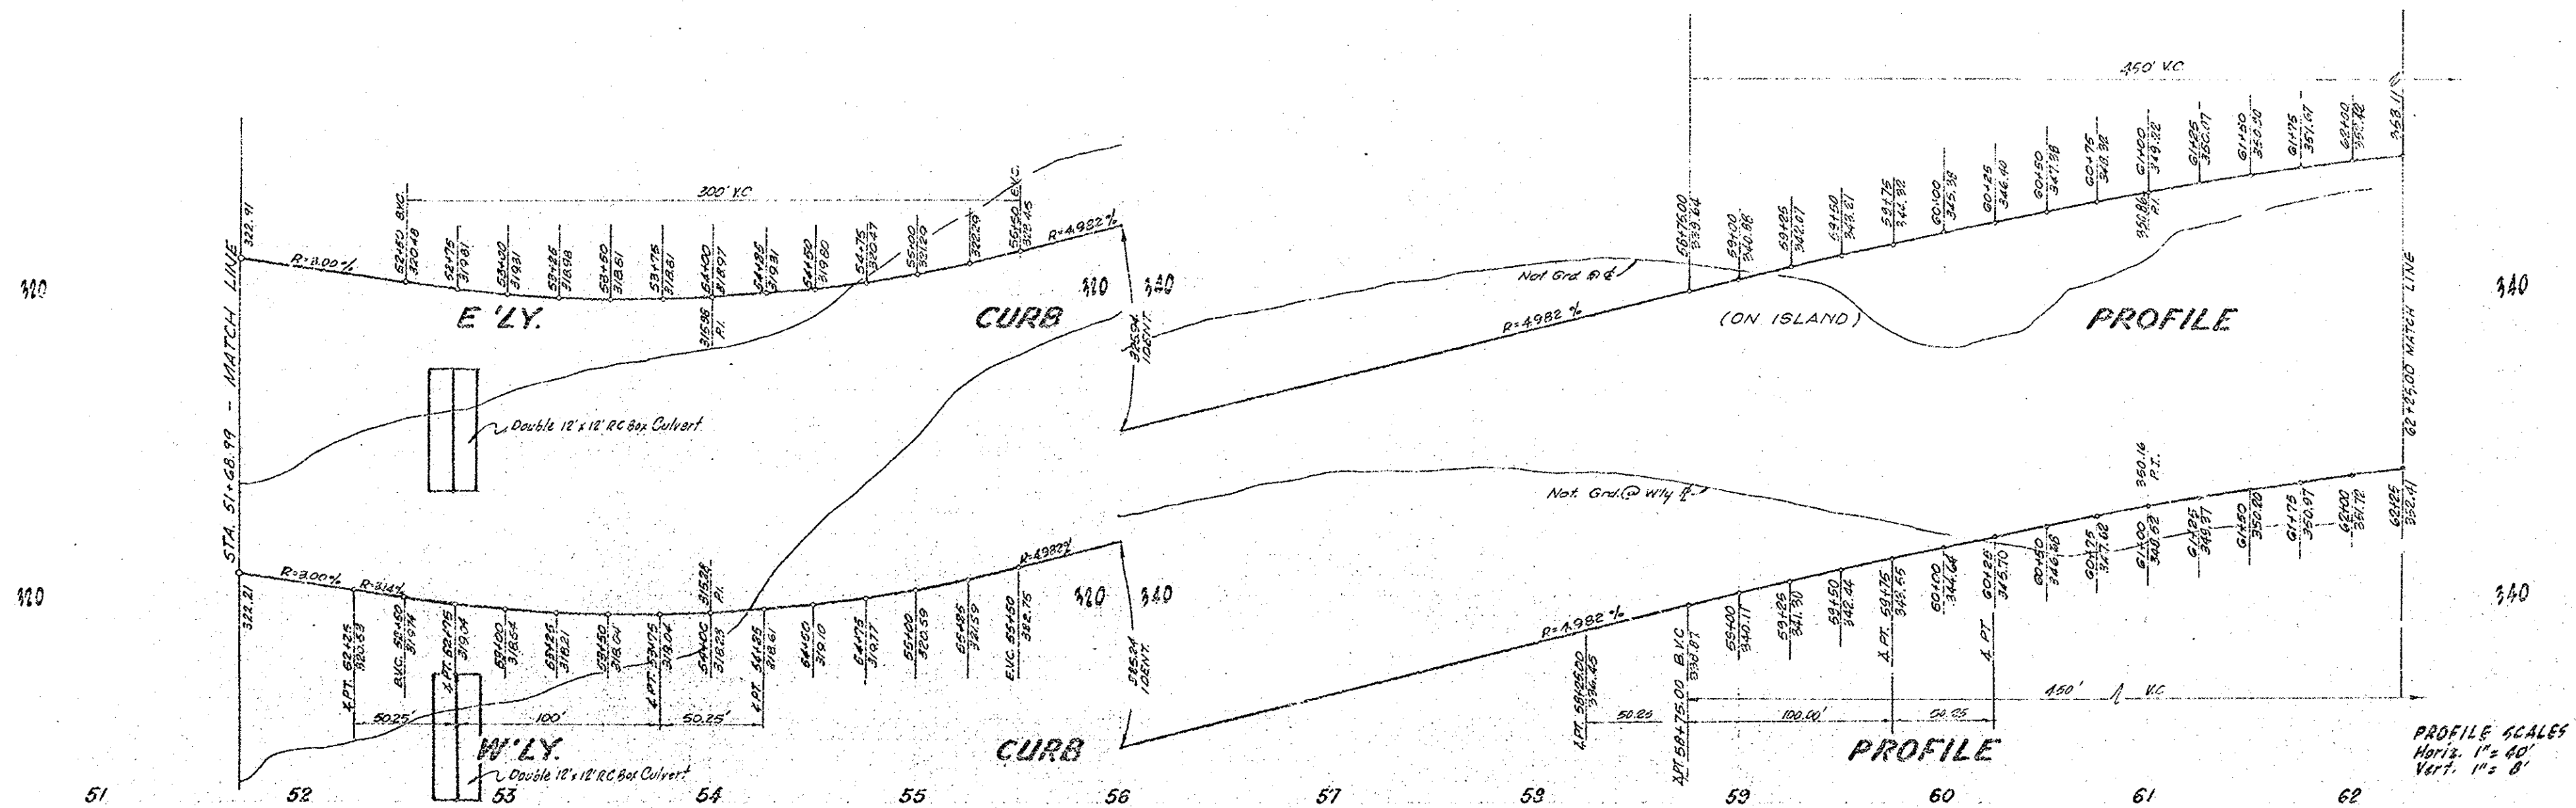

CONSTRUCTION NOTES

1. Const. 3" AC. pmt. w/ sealcoat over 15" A.B. w/ 5C-2 Prime coat or 4" A.C. pmt. w/ sealcoat over 12" A.B. w/ 5C-2 Prime coat.
2. Const. conc. curb & gutter, type "A-2" (S-C-F), as per Std. Plan No. 201.
3. Const. conc. curb & gutter, type "A" (S-C-F), as per Std. Plan No. 201.

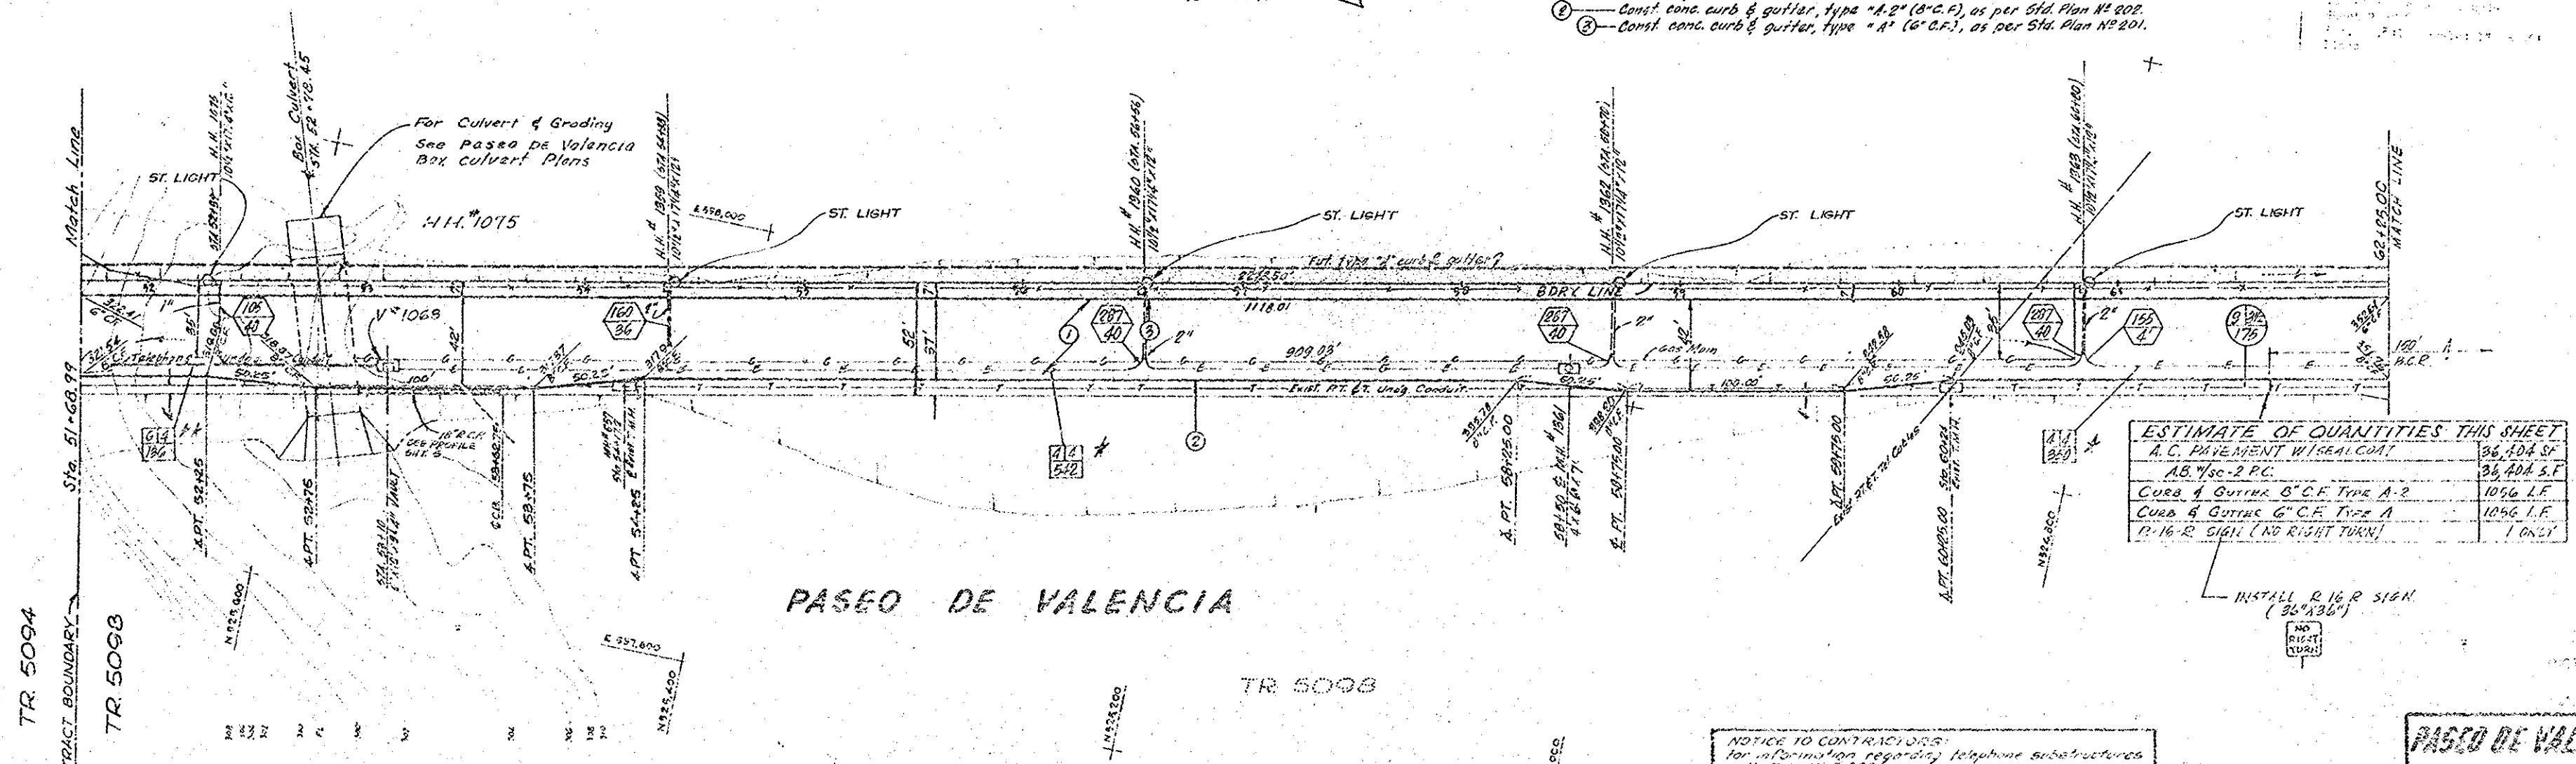

ESTIMATE OF QUANTITIES THIS SHEET	
A.C. PAVEMENT W/ SEALCOAT	34,104 SF
A.B. 5C-2 P.C.	34,104 SF
CURB & GUTTER S-C-F TYPE A-2	1056 L.F.
CURB & GUTTER S-C-F TYPE A	1056 L.F.
12" R-16 SIGN (NO RIGHT TURN)	1 ONLY

NOTICE TO CONTRACTORS
For information regarding telephone structures
call Tel. # 3-0025

PASEO DE VALENCIA
Sheet A-9 E of 6 Sheets