


COUNTY OF ORANGE
CALIFORNIA
COUNTY HIGHWAY COMMISSION

PLANS AND DETAILS
REINFORCED CONCRETE BRIDGE
SHERIFF SPRING WASH
LAGUNA ROAD

OCT. 20, 1914

Approved:

[Signature]
Chief Engineer
[Signature]
[Signature]
Highway Commission

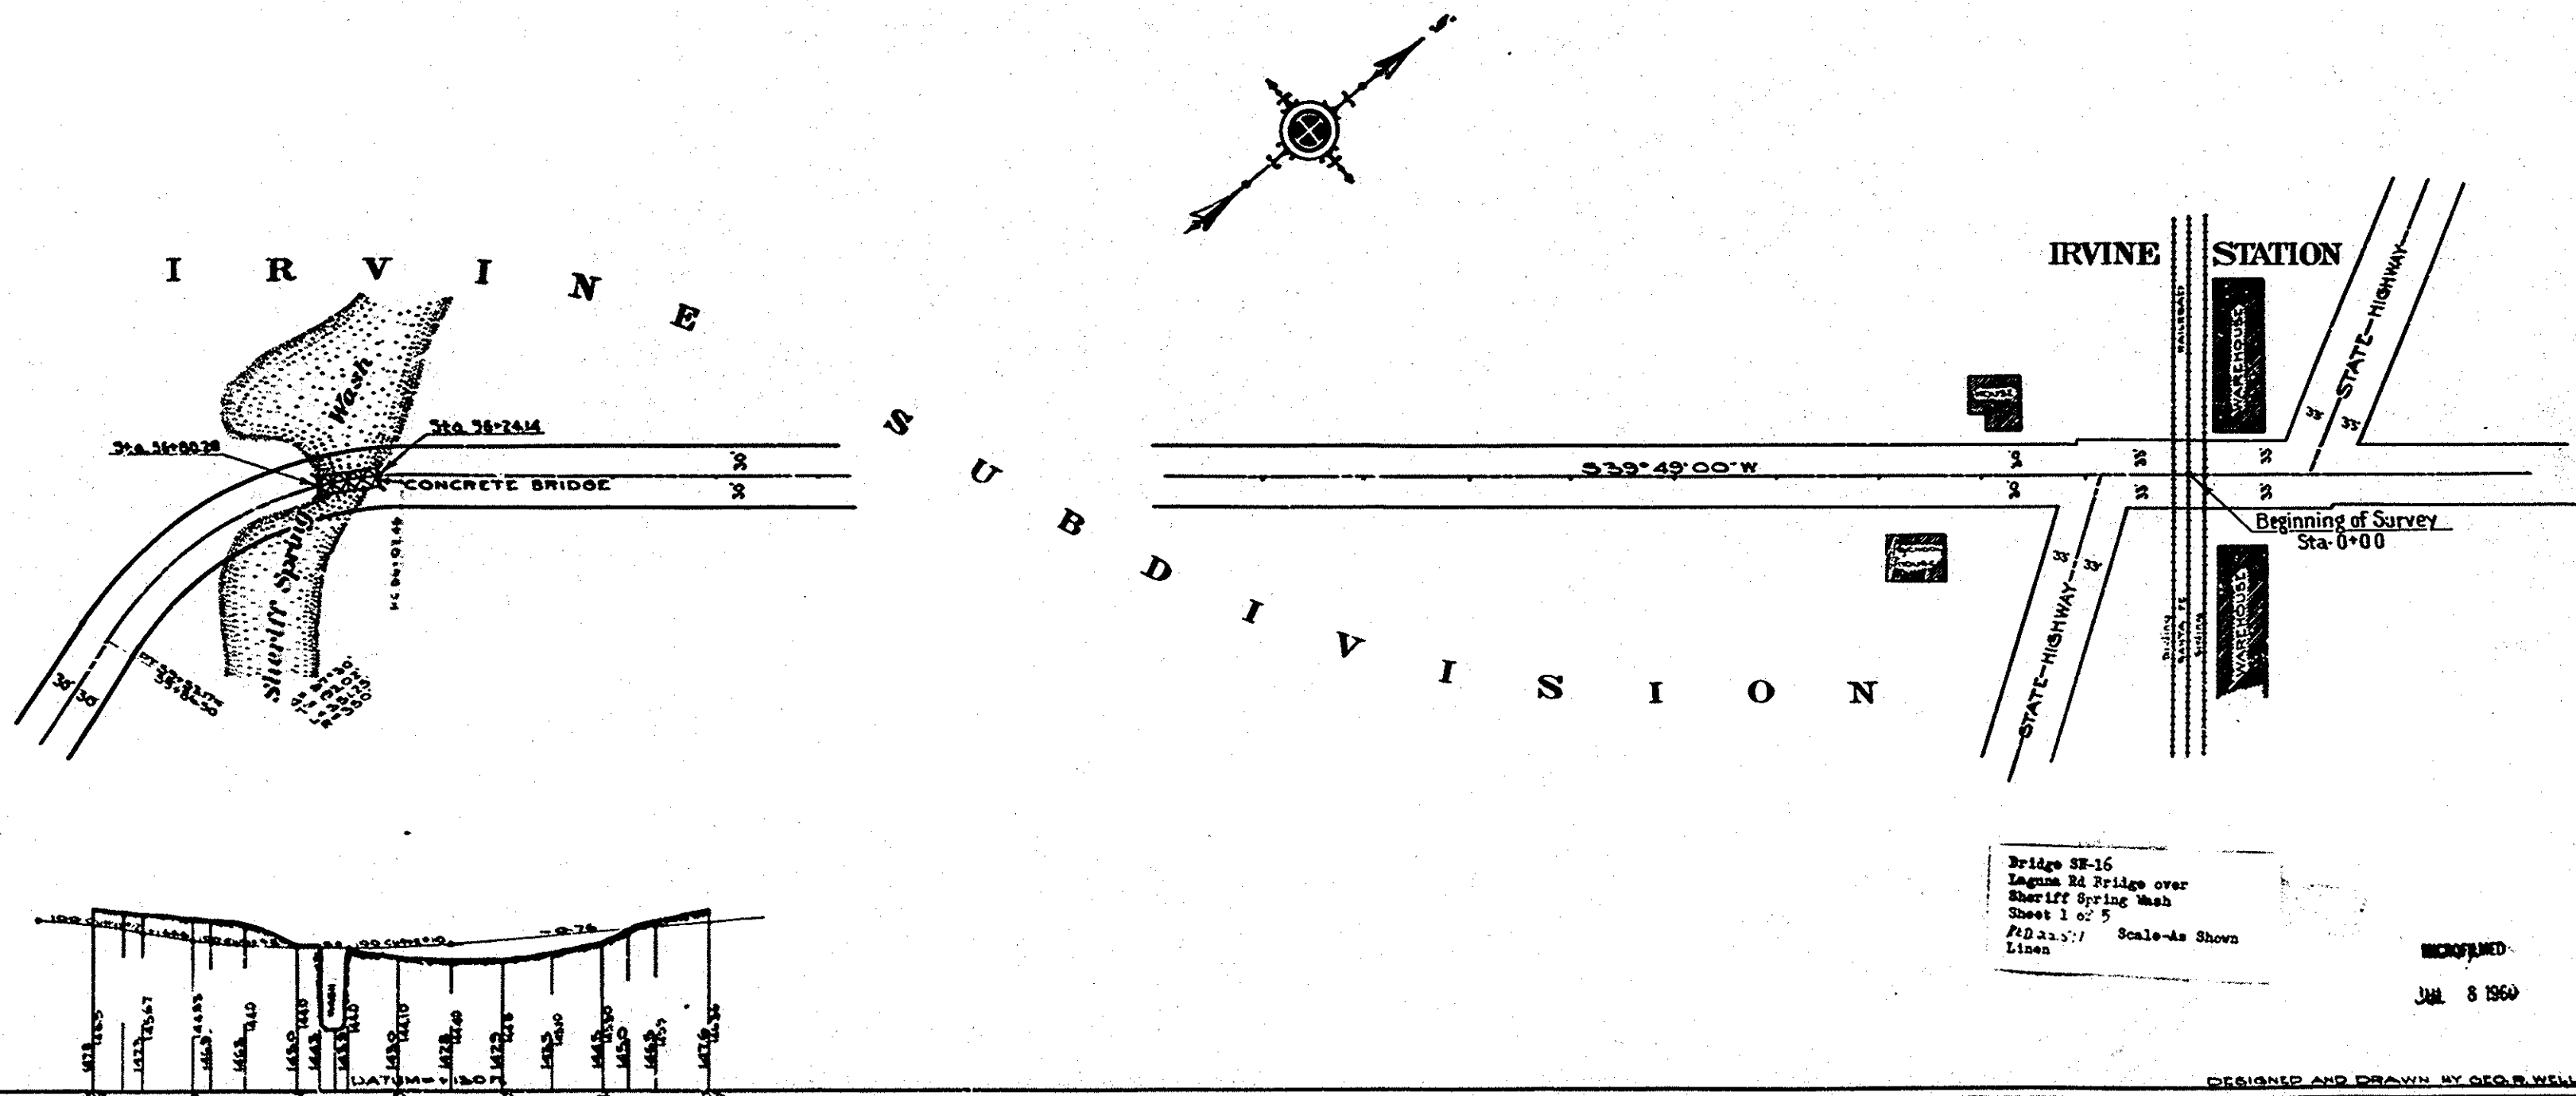

Bridge SR-16
Laguna Rd Bridge over
Sheriff Spring Wash
Sheet 1 of 5
P.D. 22.5' 1
Scale as Shown
Linen

MADE
Jul 8 1960

DESIGNED AND DRAWN BY GEO. B. WELLS

[DEMO] SAND CYN AVE (S/O MOULTON) Sheet 1 of 5
COLD LAGUNA RD BR # 14657 1914
ACROSS SAN DIEGO CREEK (old SH-16)
SD-16
55C-358
Thomas: 860-117