






LAGUNA CUTOFF ROAD
ORANGE COUNTY, CALIFORNIA.
SHEET 5 OF 5 SHEETS
SCALE 1"=4'-0"

Approved: *W. H. R. R.*
Supt. of Highways

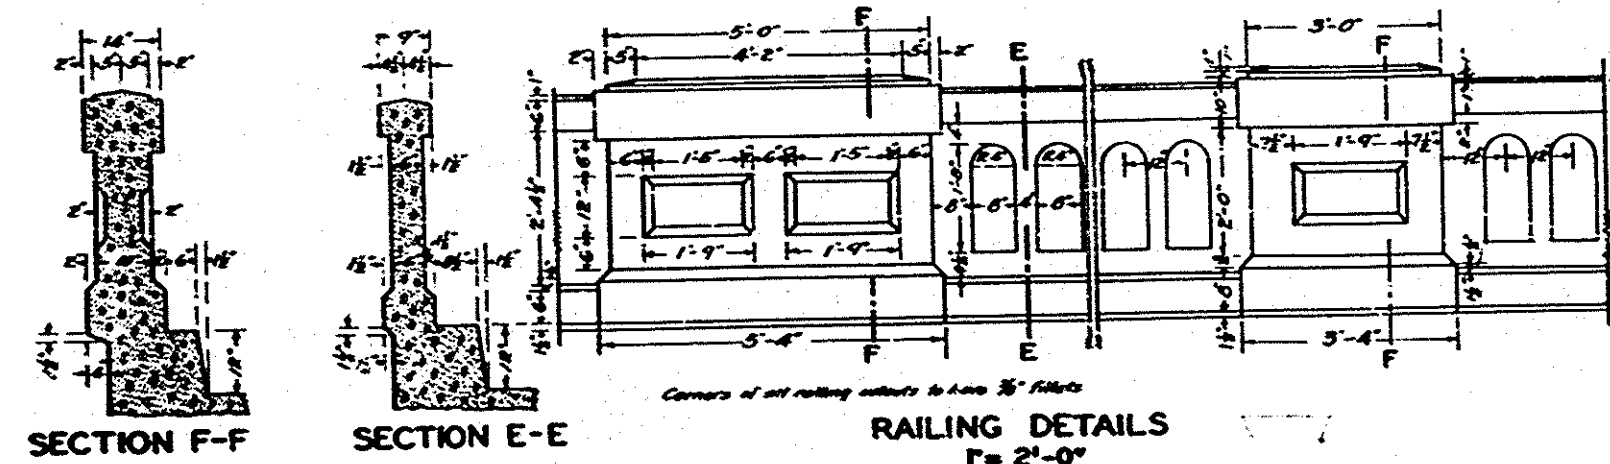

BENDING DIAGRAM FOR STEEL

All reinforcing rods to be deformed square bars

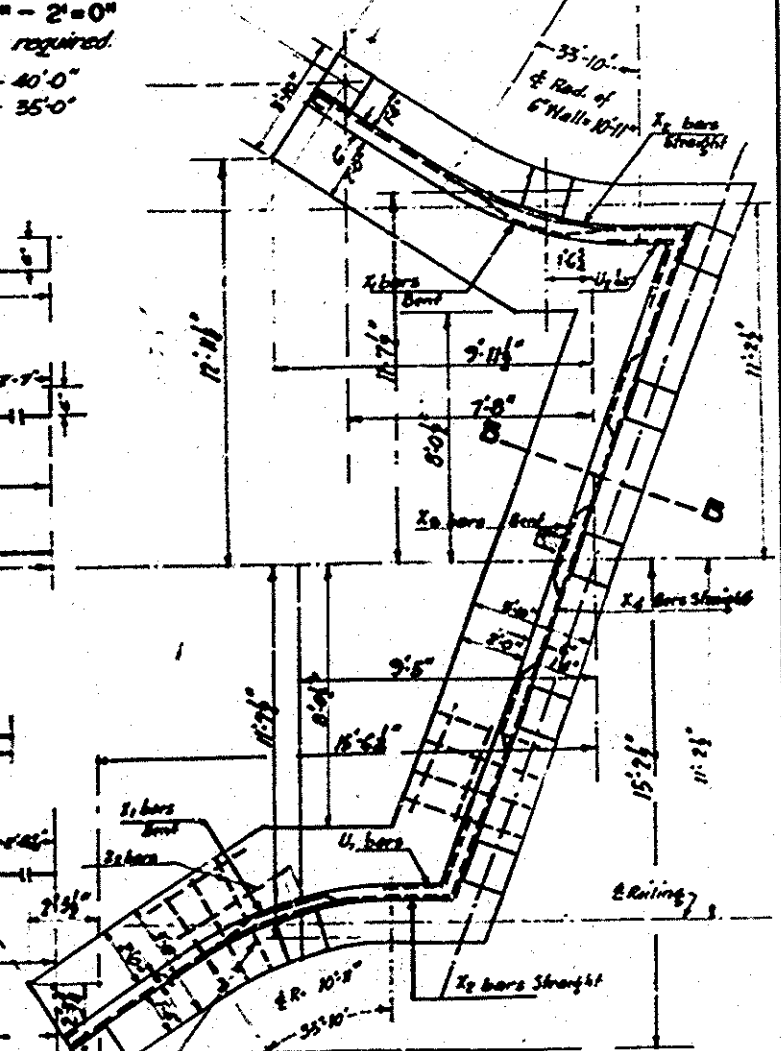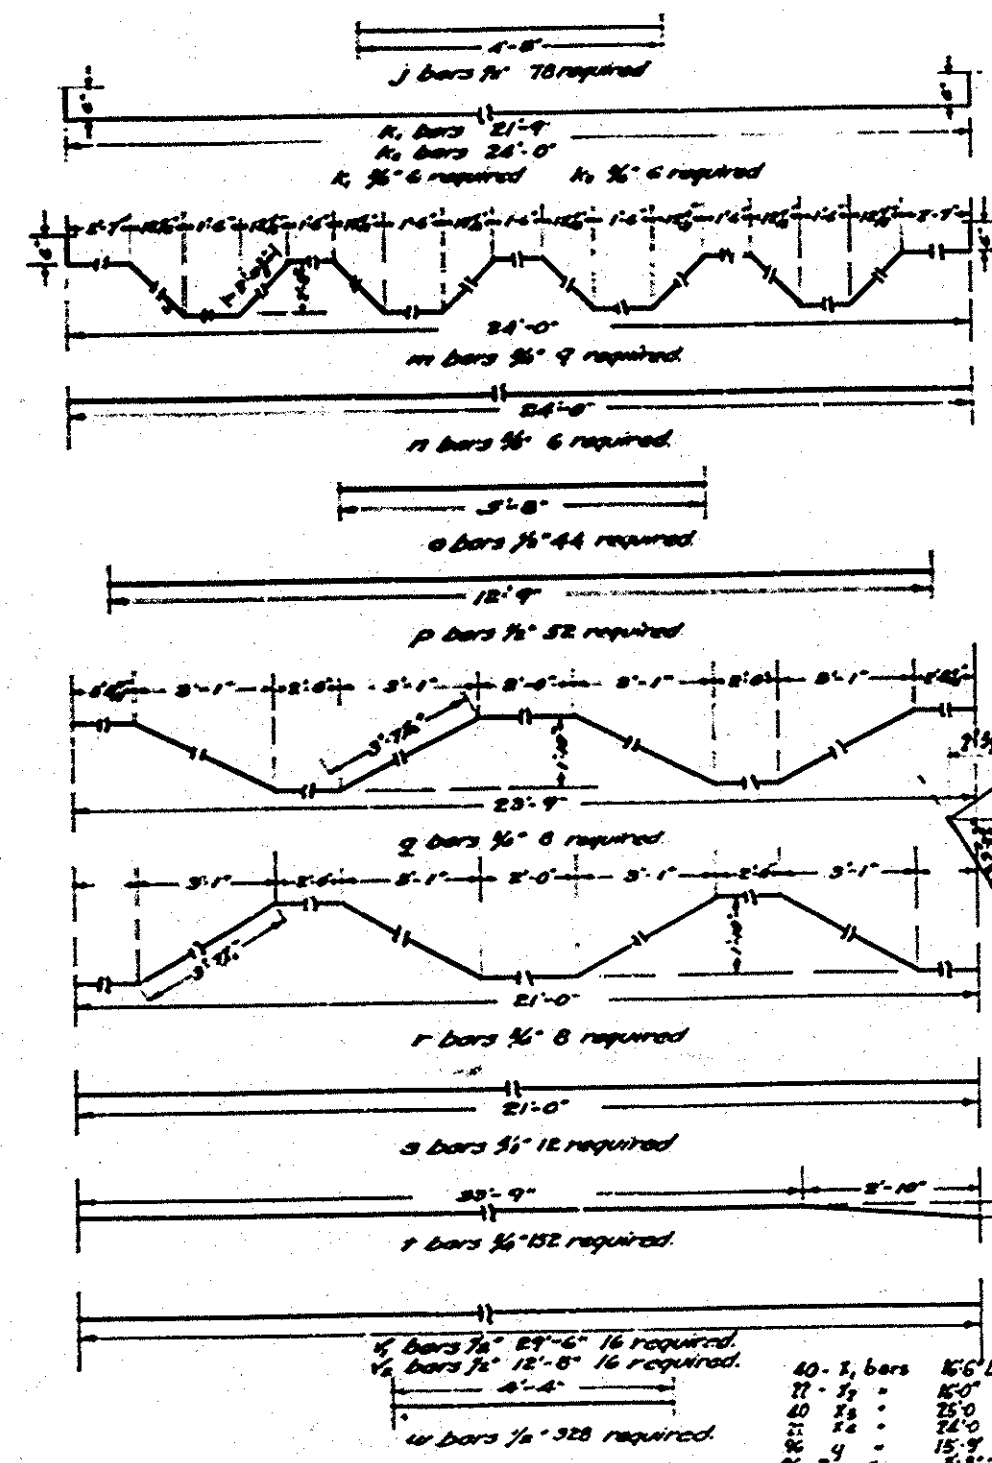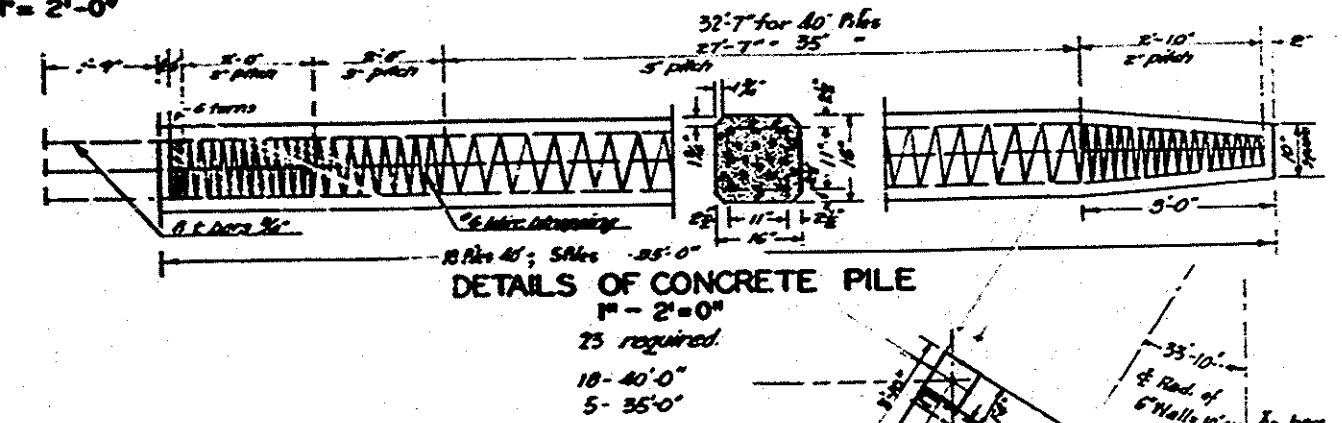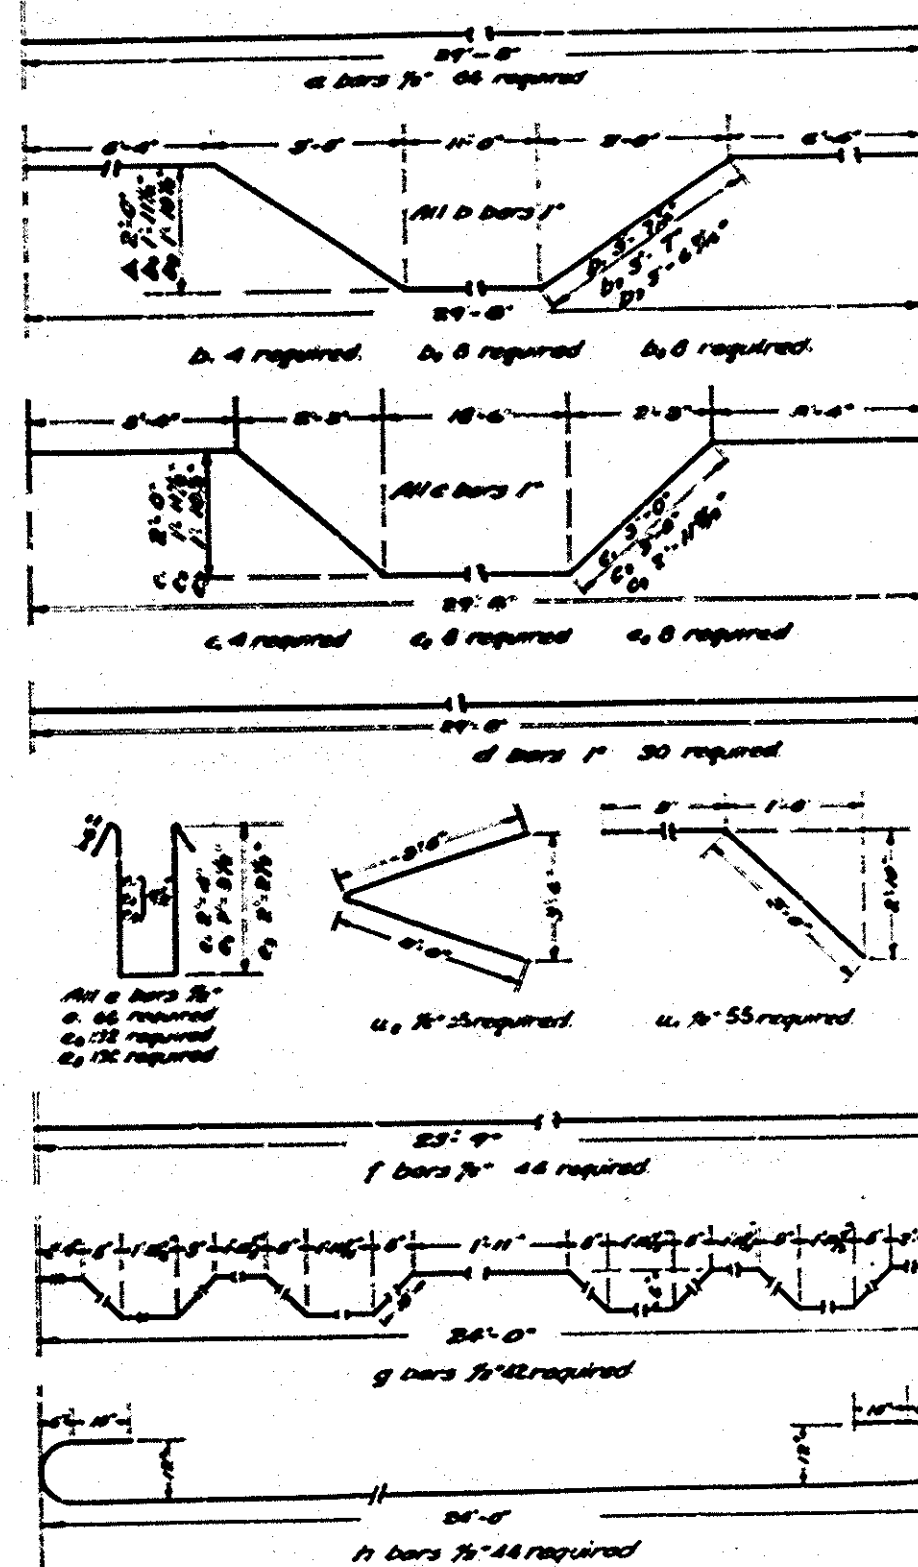

REIN. CONC. BULKHEAD

MICROFILM

JUL 8 1958 ESTIMATED QUANTITIES
153.08 Cuyds. Class R Concrete
1470 " " " E "
24540 pounds Rein. Bars
895 lineal ft. Rein. Conc. Piles

Brig SB-15
Laguna St Bridge over
Sheriff Spring Wash
Sheet 5 of 5
Scale-25 Shows
Linen

Designed by F.O.B. 29

SKT 5-75

