

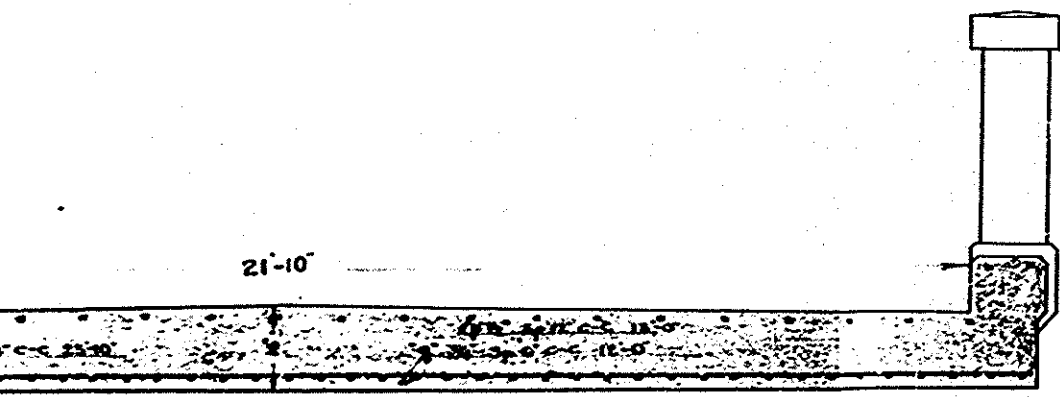


Bridge, Laguna Rd. at Sheriff Spring Wash

233

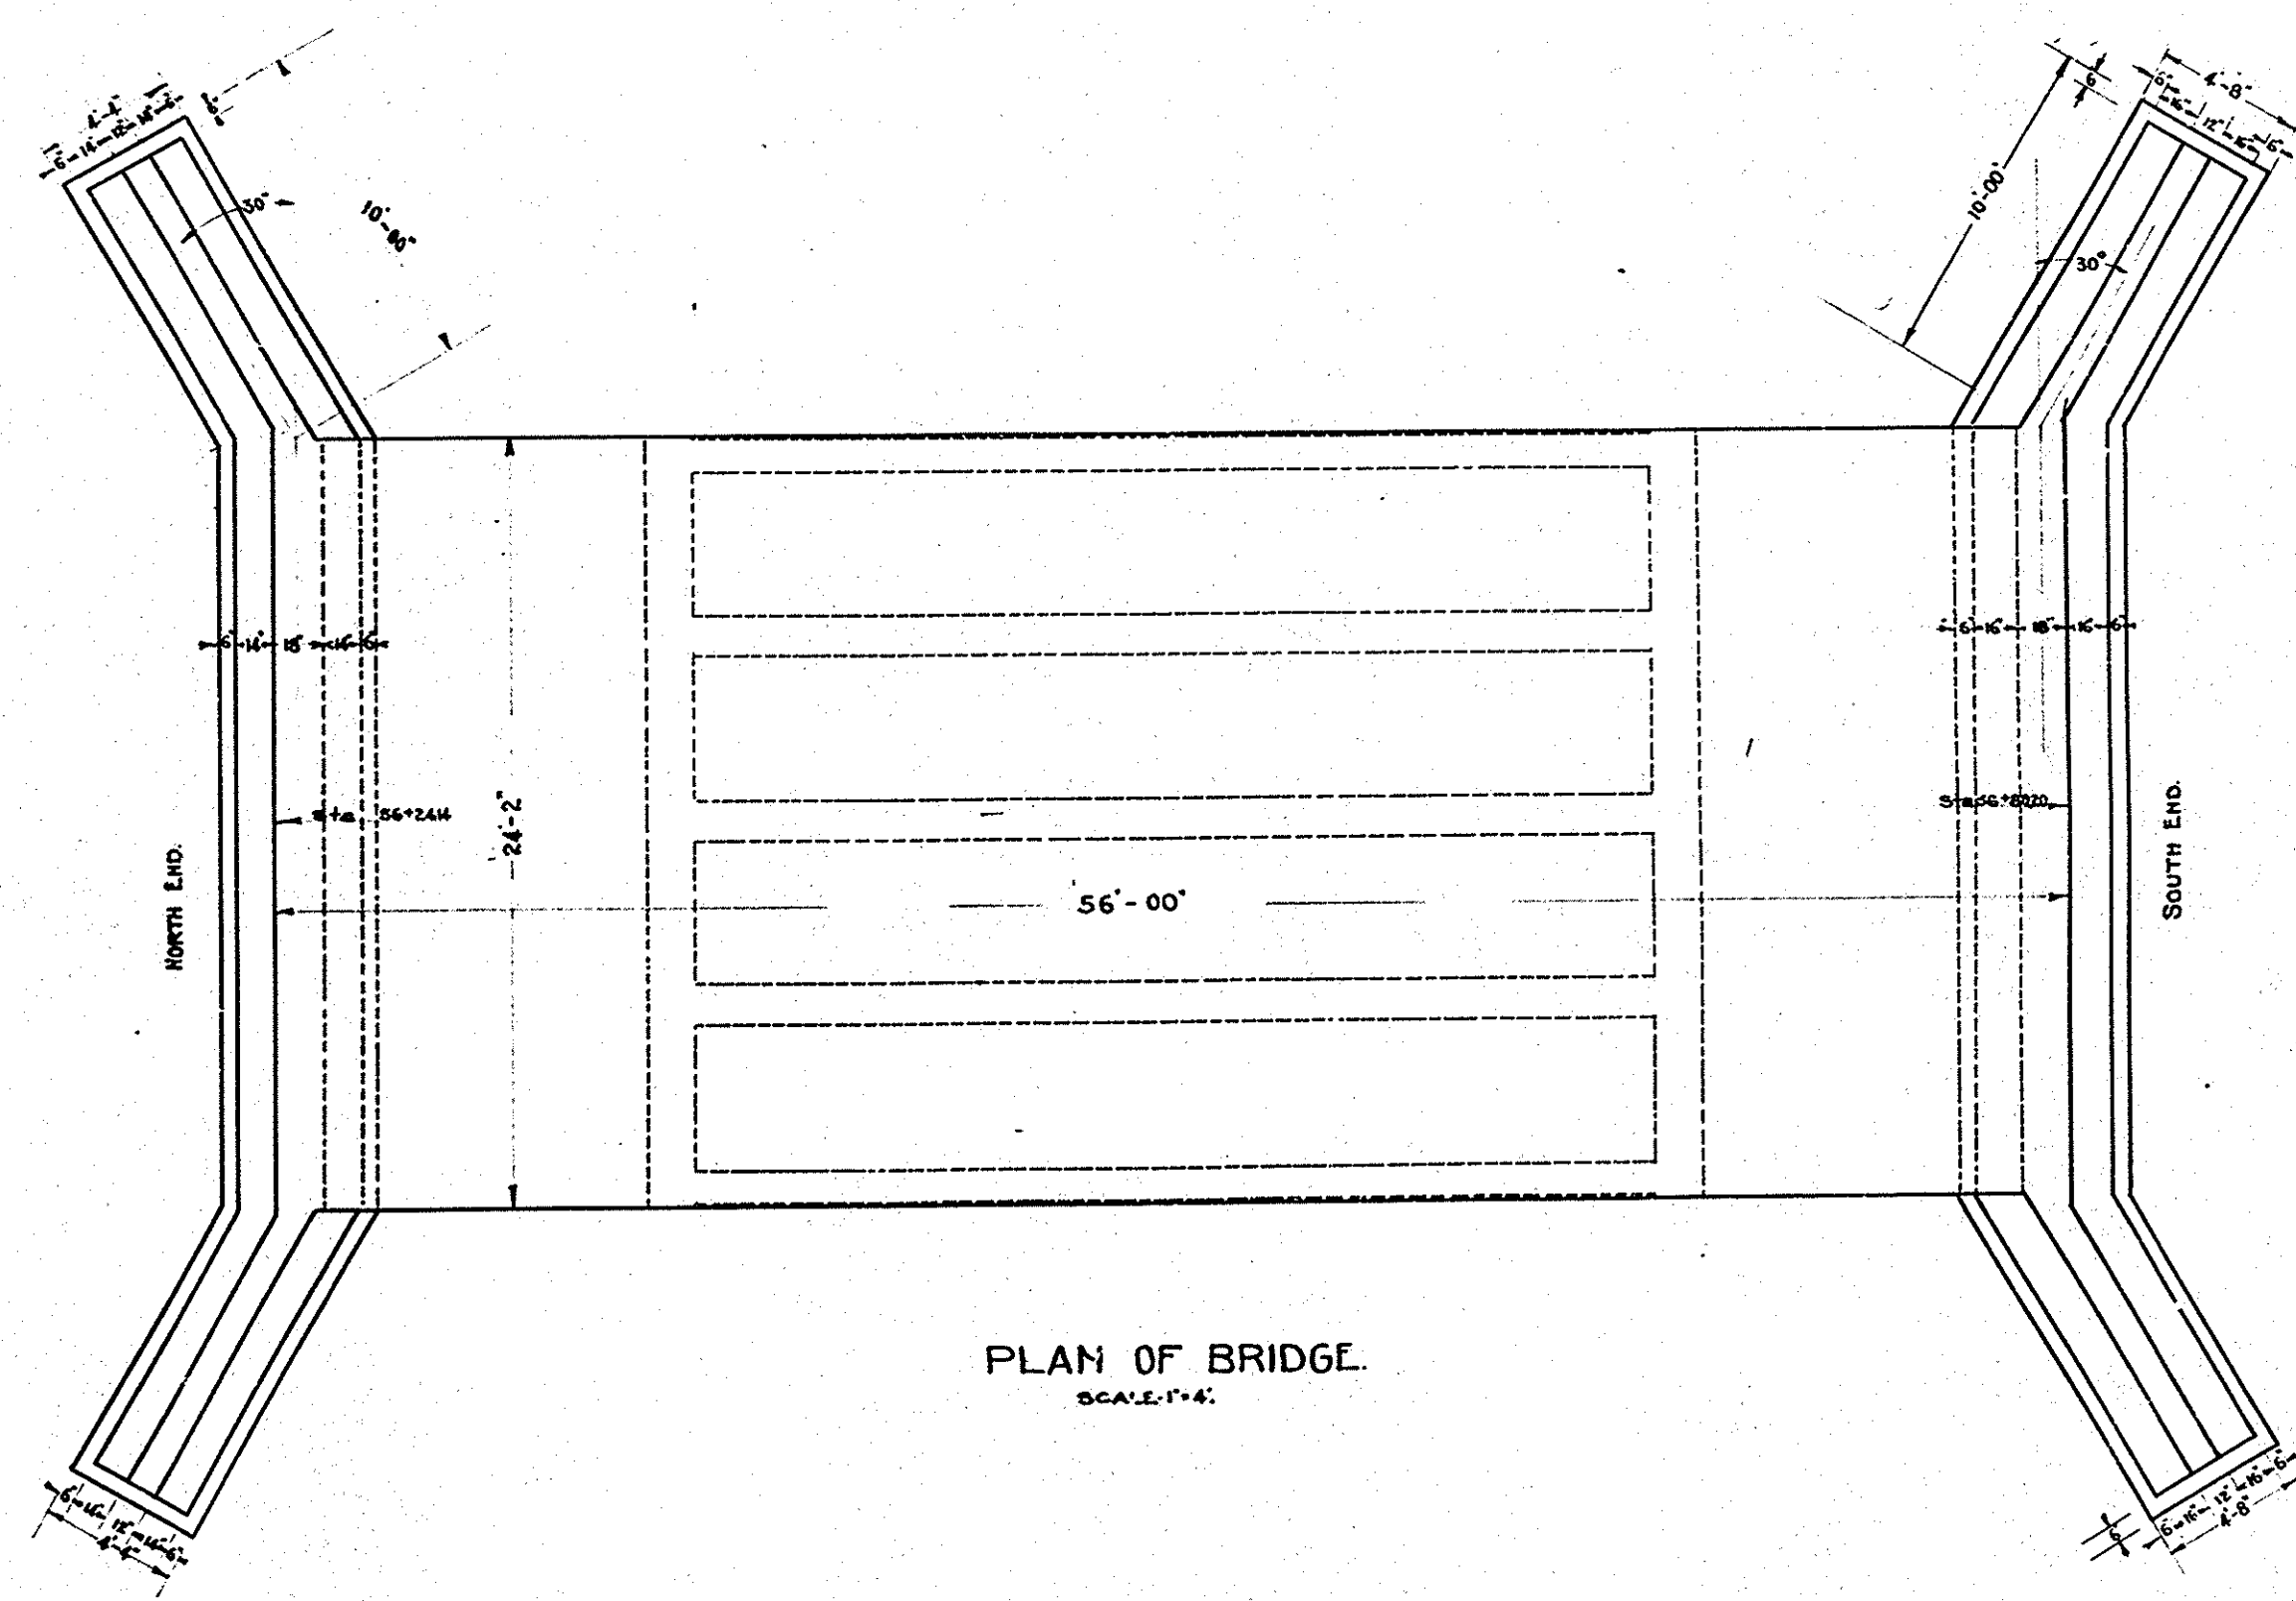

SECTION G-H
SCALE: 1"=2'

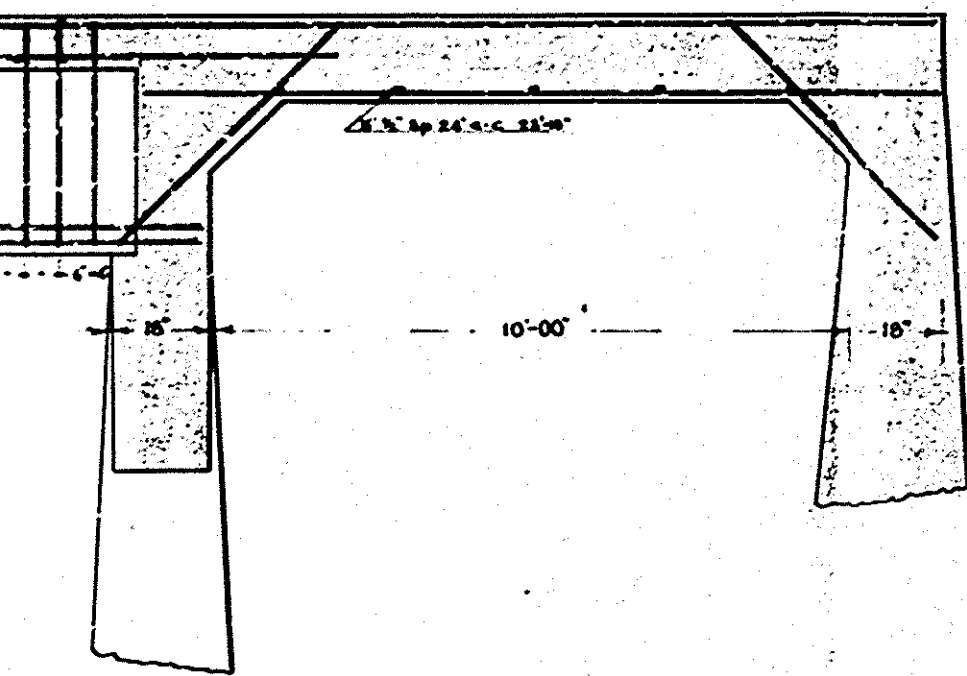

PLAN OF BRIDGE
SCALE: 1"=4'

TABLE OF QUANTITIES		
NAME	NO.	SIZE
A	20	1/2"
B	8	3/4"
C	15	1"
D	12	1 1/4"
E	22	3/8"
F	21	3/4"
G	160	1/4"
H	16	1/2"
I	6	3/4"
J	18	1"
K	6	1 1/4"
L	6	1 1/2"
M	52	1/4"
N	10	1"
O	8	1 1/4"
P	16	1/2"
Q	26	3/4"
R	40	1"
S	10	1 1/4"
T	16	3/4"
U	36	1/2"
V	4	1 1/2"

NOTE: ALL STEEL TO BE SQUARE TWISTED BARS.

MICROFILM
JUL 8 1960
Bridge SH-16
Laguna Rd Bridge over
Sheriff Spring Wash
Sheet 2 of 5-Sect 1 of 2
Revised 2/25/61 Scale-as Shown
Linen

GEORGE WELLS D-2514

SH-16