


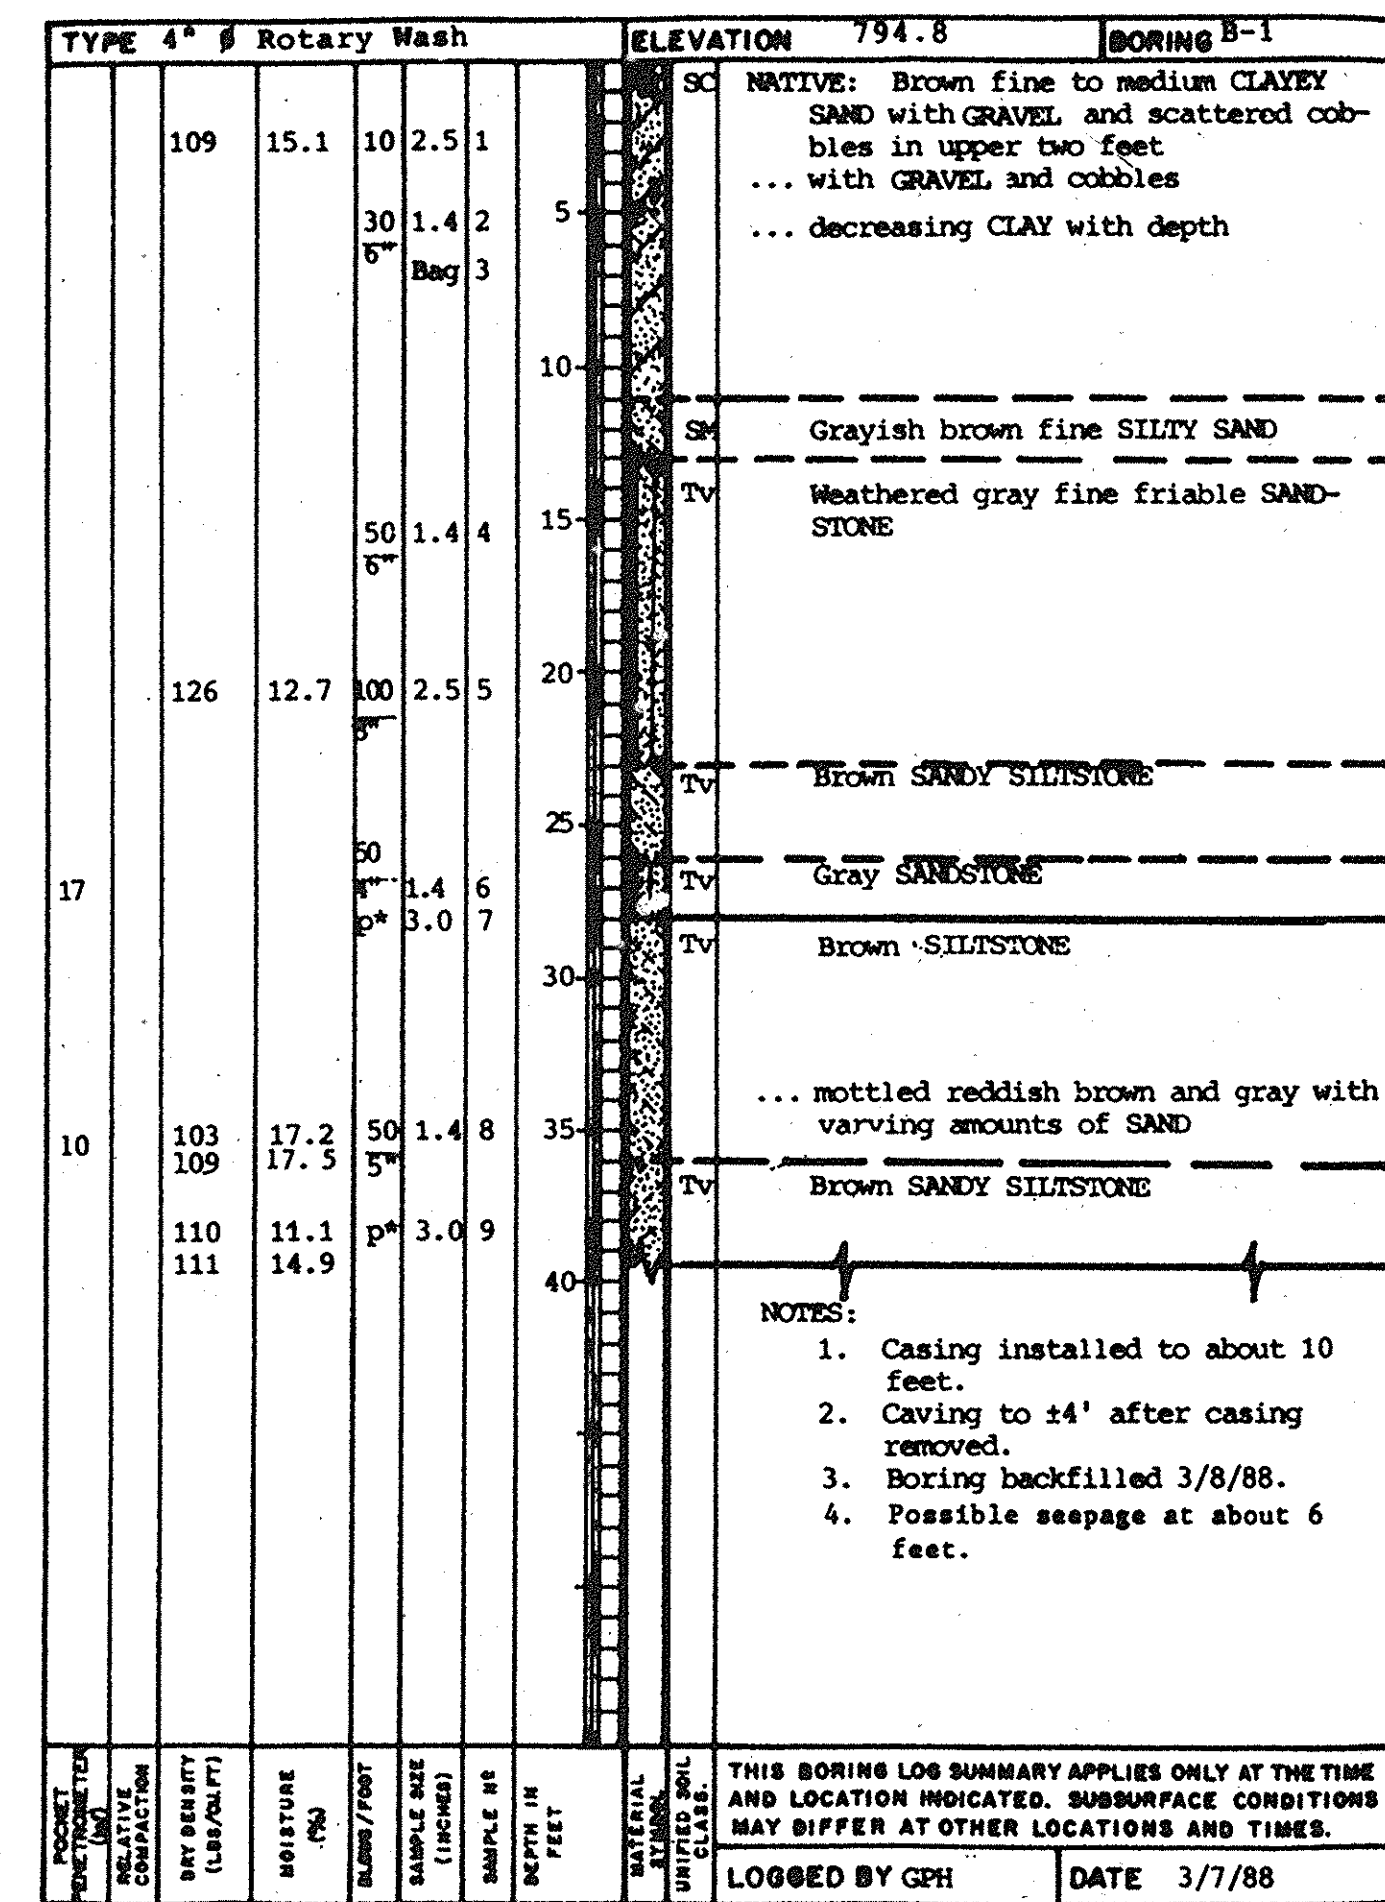
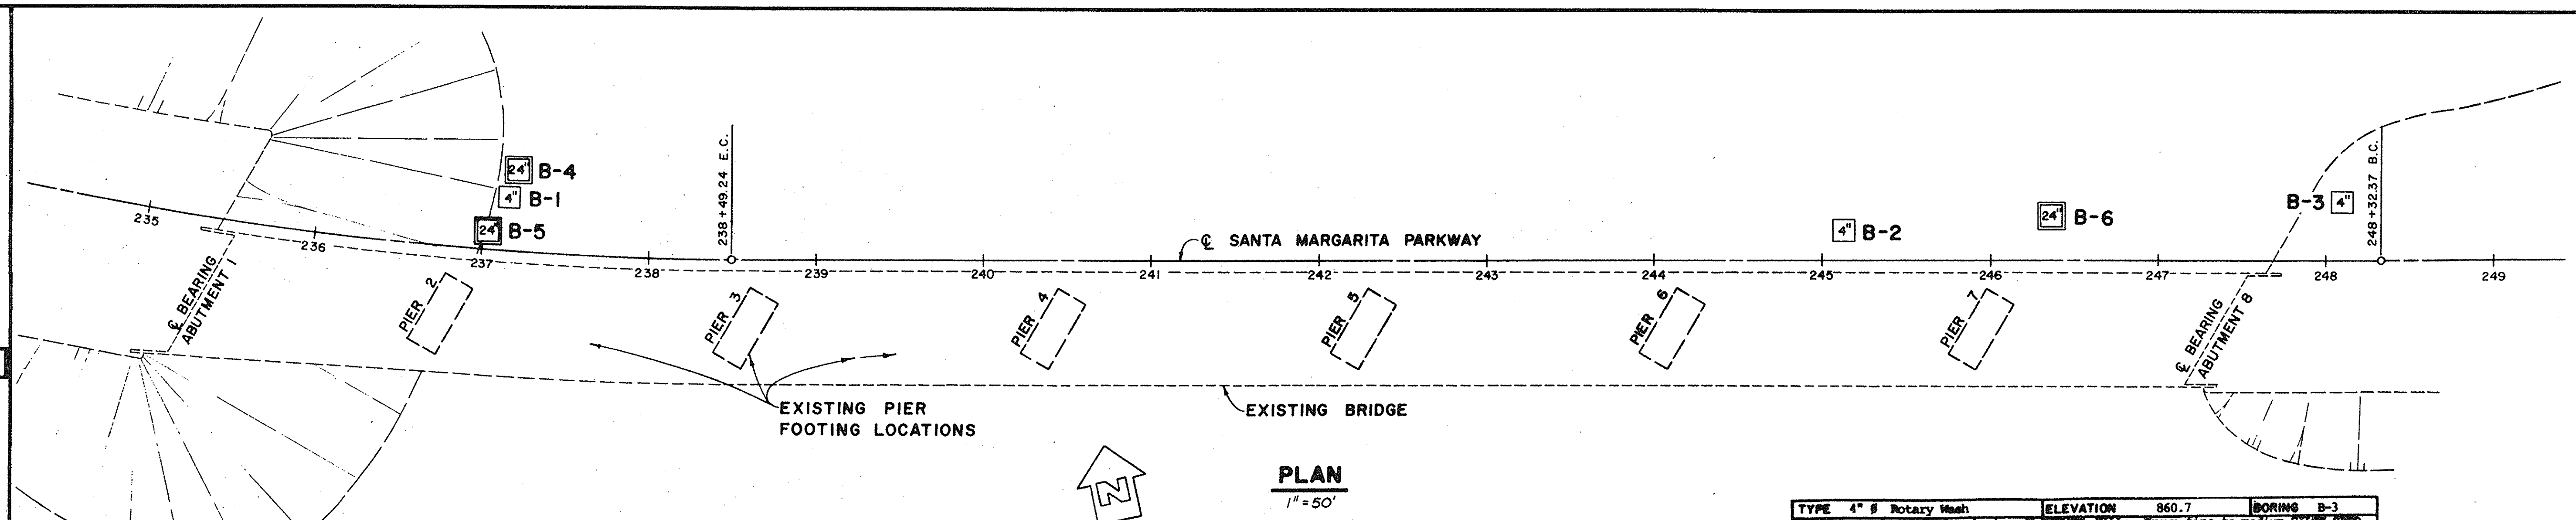


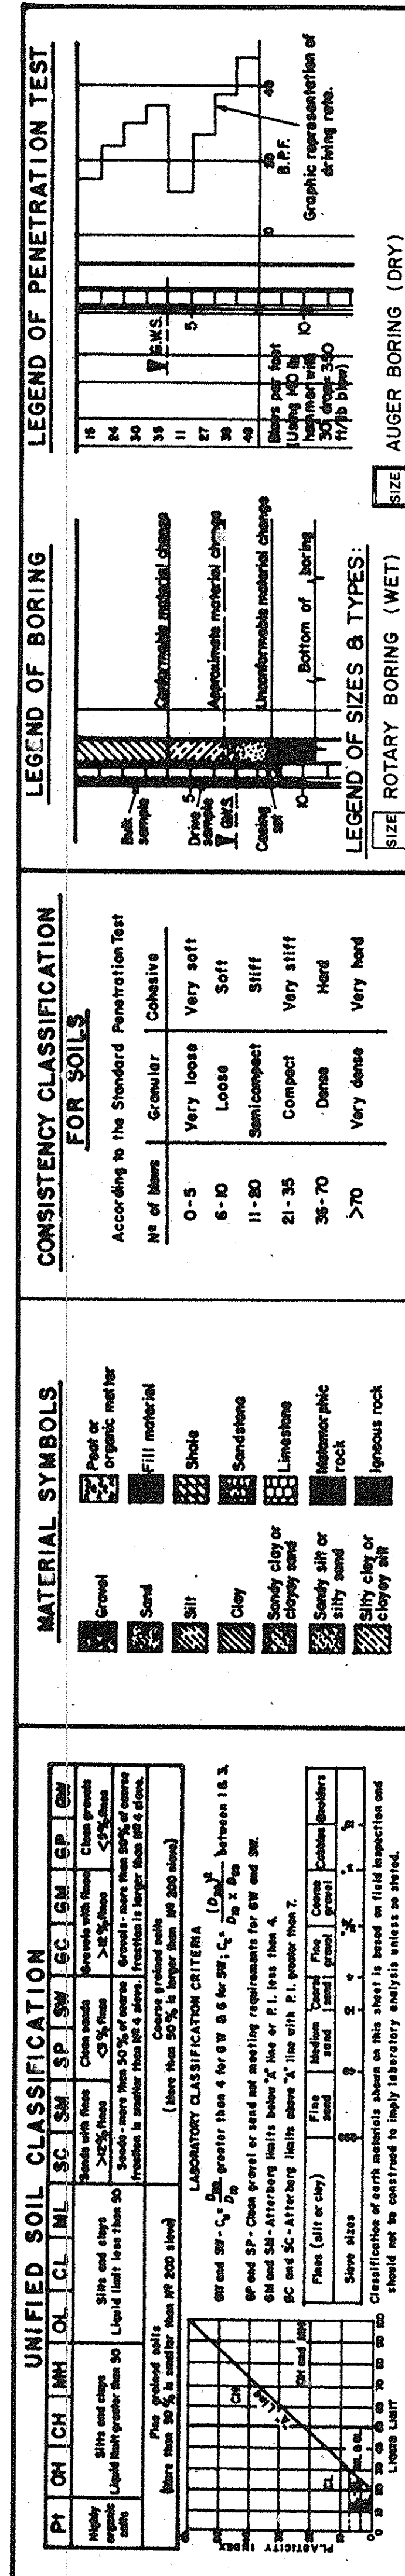

TEST BORING LOG B-1

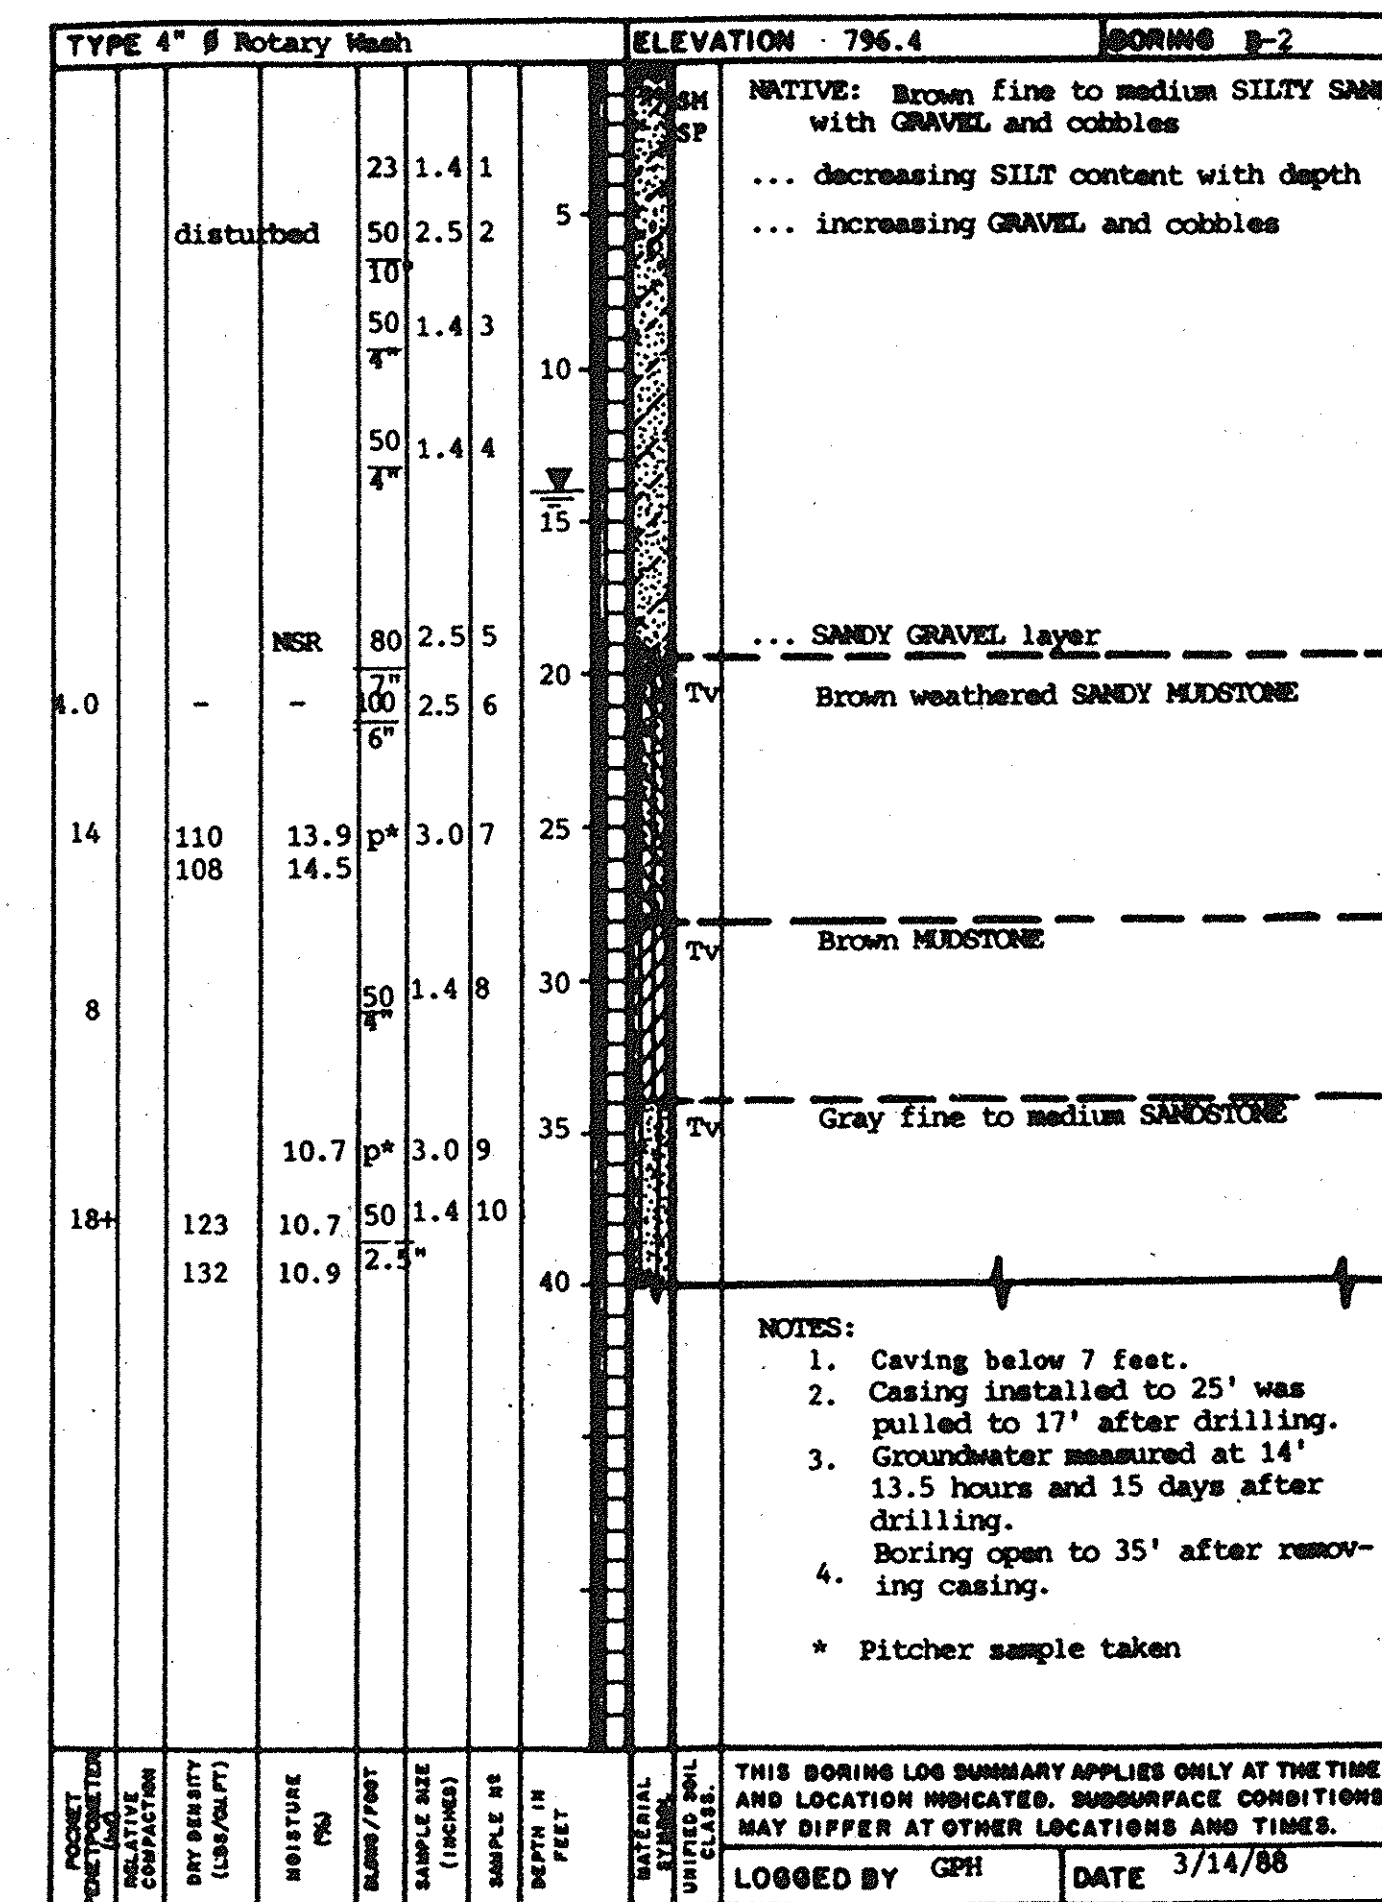

TEST BORING LOG B-2

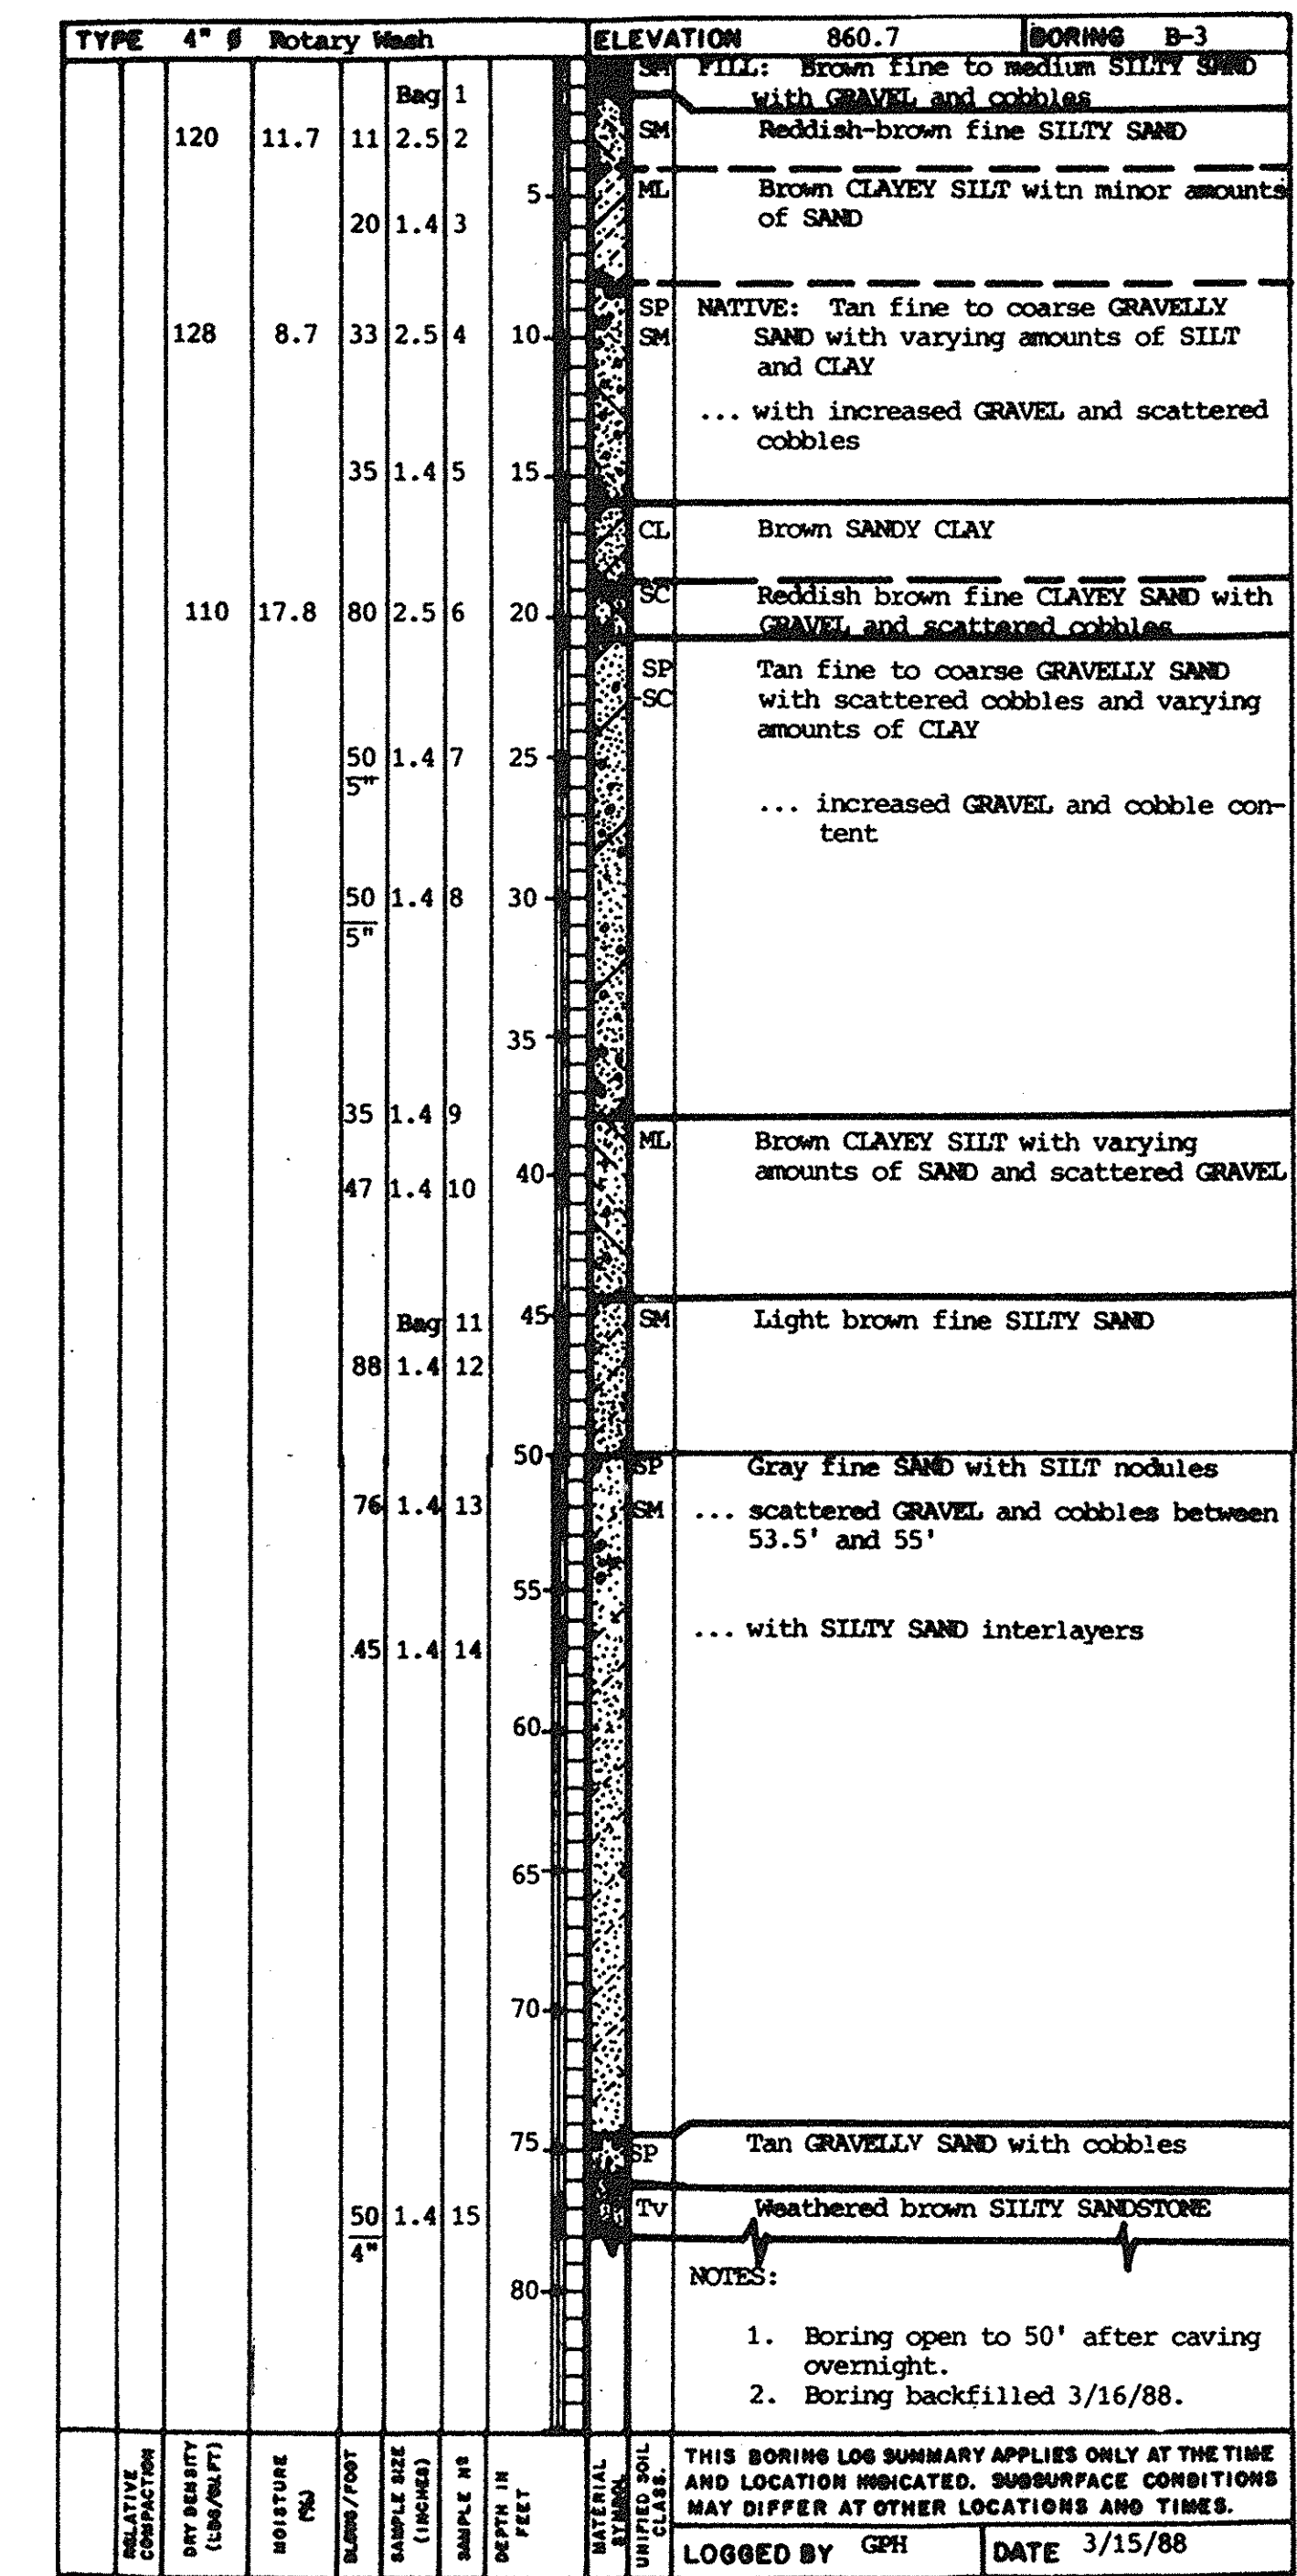

TEST BORING LOG B-3

GEOTECHNICAL INVESTIGATION PERFORMED BY:
MOORE & TABER
GEOTECHNICAL ENGINEERS & GEOLOGISTS
4530 East La Palma Avenue
Anaheim, California 92807
Telephone (714) 779-2591

 McDANIEL ENGINEERING COMPANY, INC. 3000 OLD TOWN AVE., SUITE 2075, SAN DIEGO, CA 92110 (619) 592-1080	DESIGNED BY WMA	SANTA MARGARITA PARKWAY BRIDGE OVER ARROYO TRABUCO - WIDENING	SHEET 43 OF 57 SHEETS		
	DRAWN BY OMC				
APPROVED BY 	R.C.E. C 34299	EXPIRES 9-30-91	DATE 6-28-89	LOG OF TEST BORINGS-I	JOB NO.
			CHECKED BY CCC		