
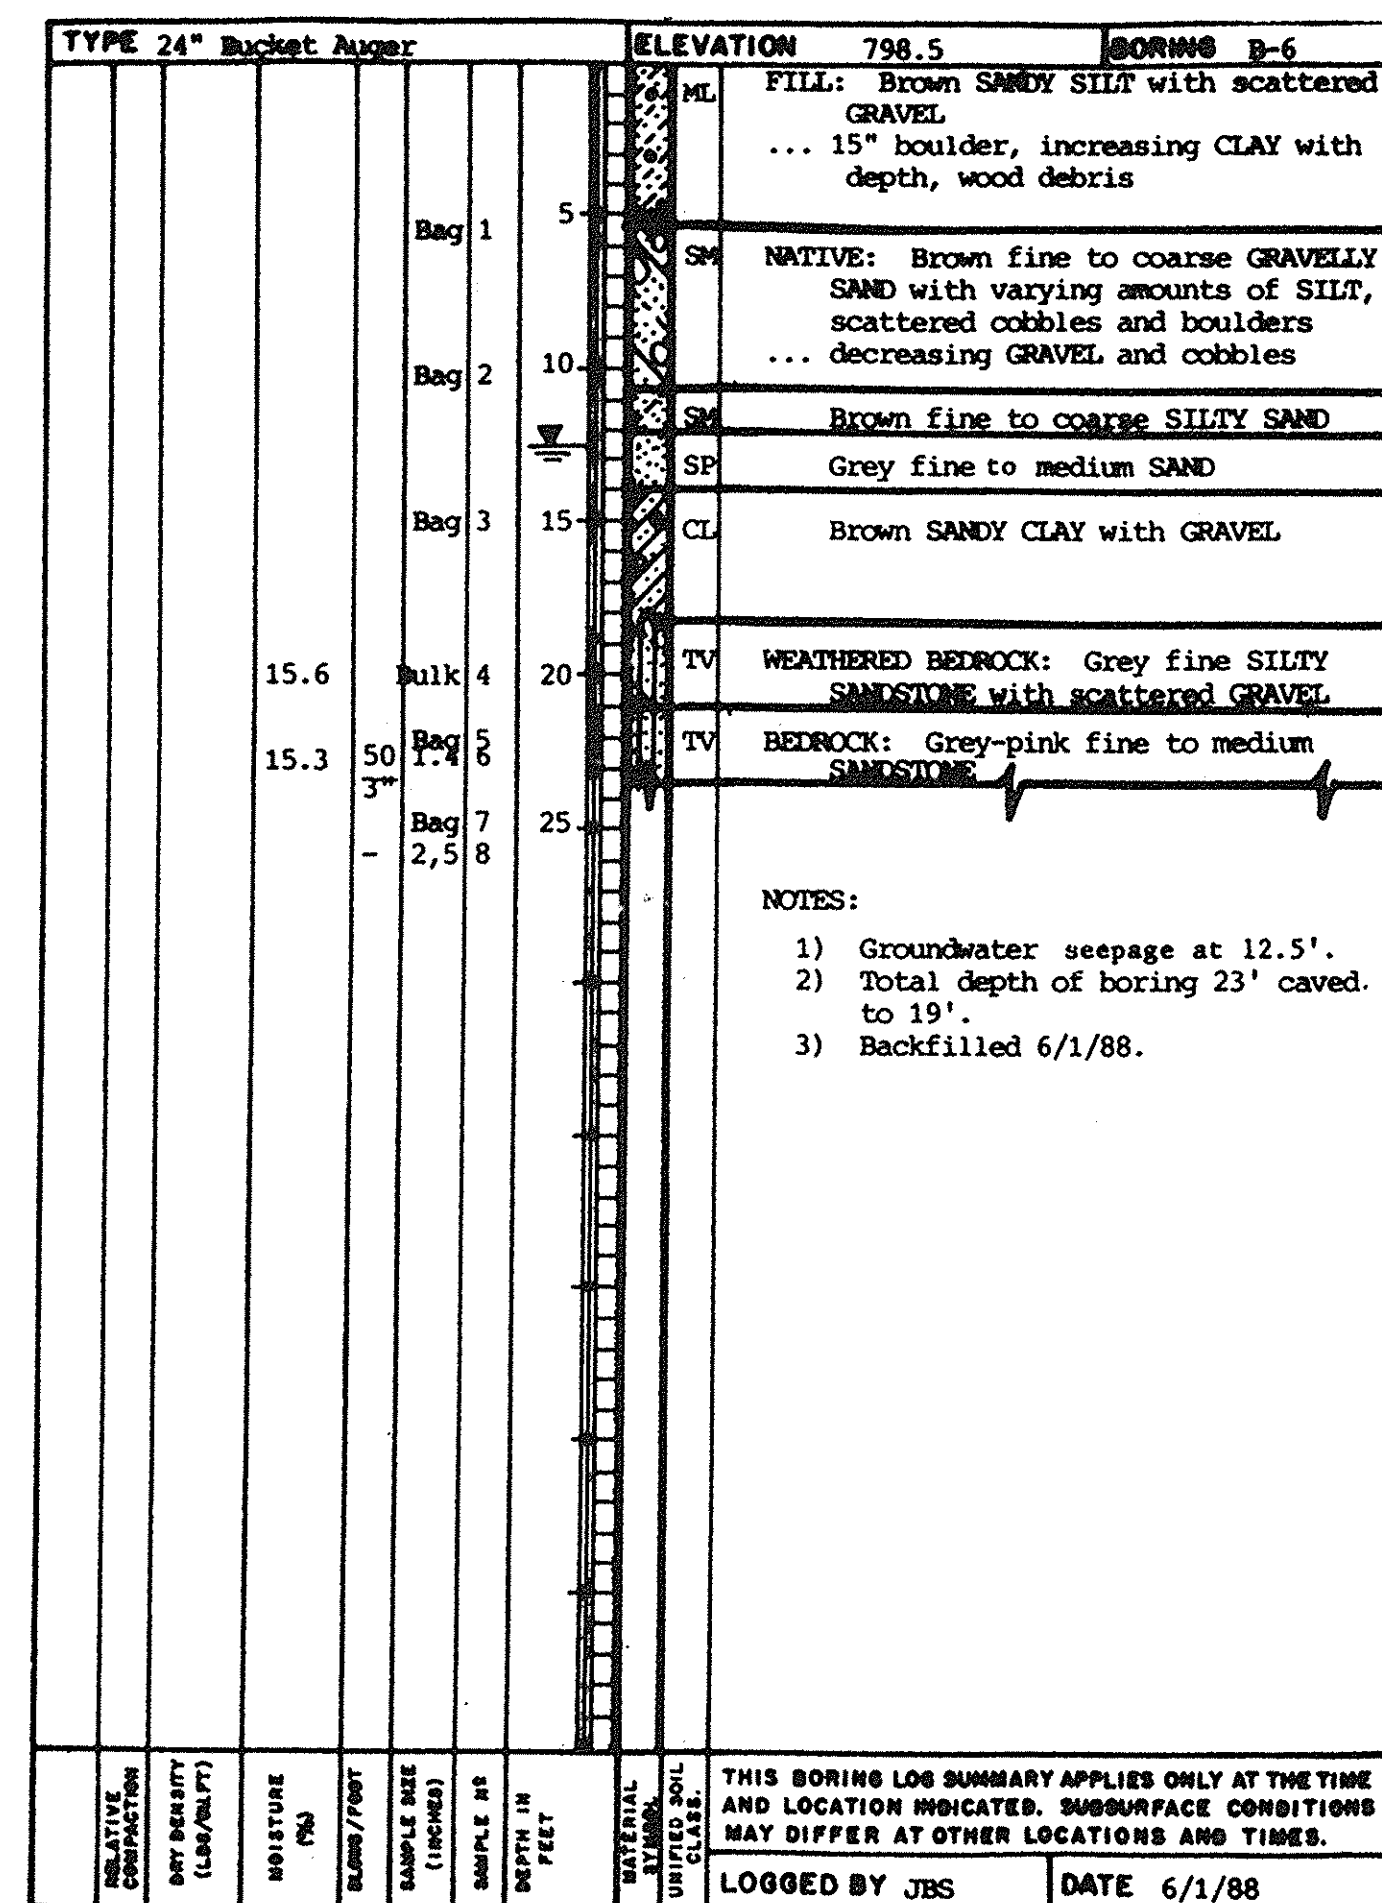


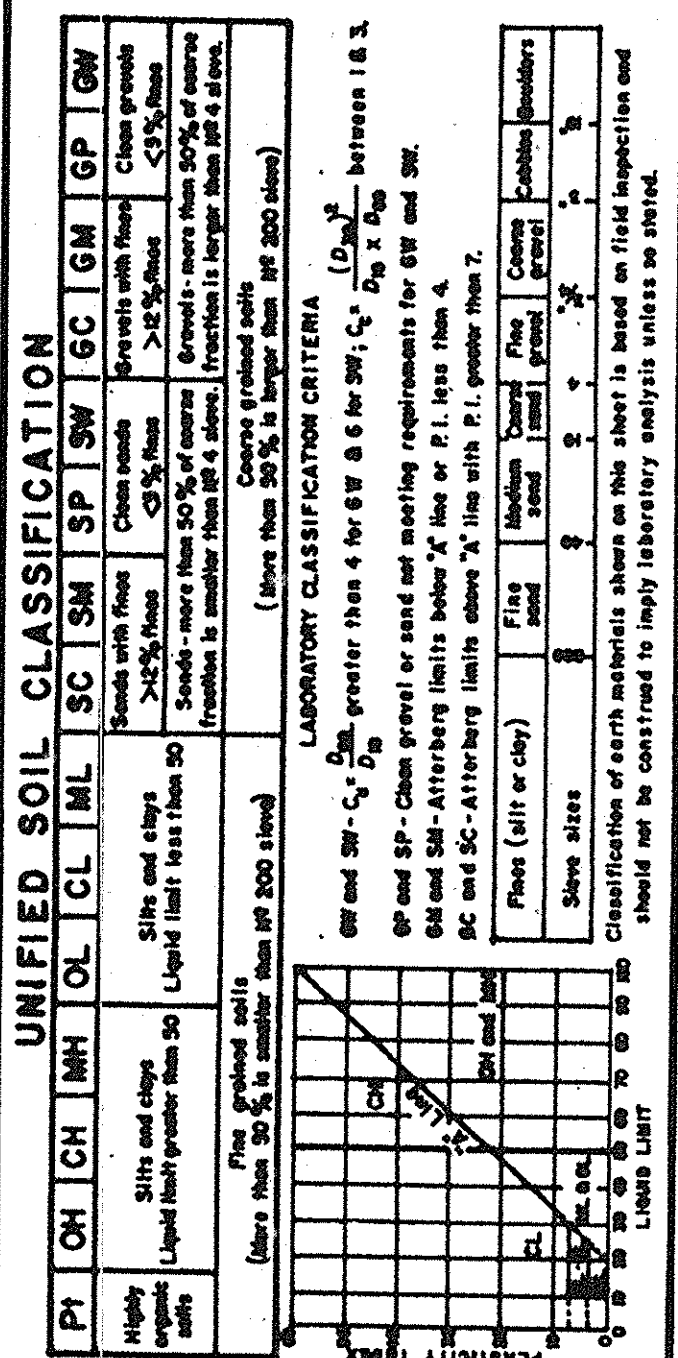

TEST BORING LOG B-6

DESIGNED BY WMA	SANTA MARGARITA PARKWAY BRIDGE OVER ARROYO TRABUCO - WIDENING	SHEET 44 OF 57 SHEETS
DRAWN BY OMC		
CHECKED BY CCC		
FIELD BOOK		
LOG OF TEST BORINGS-2		JOB NO.