



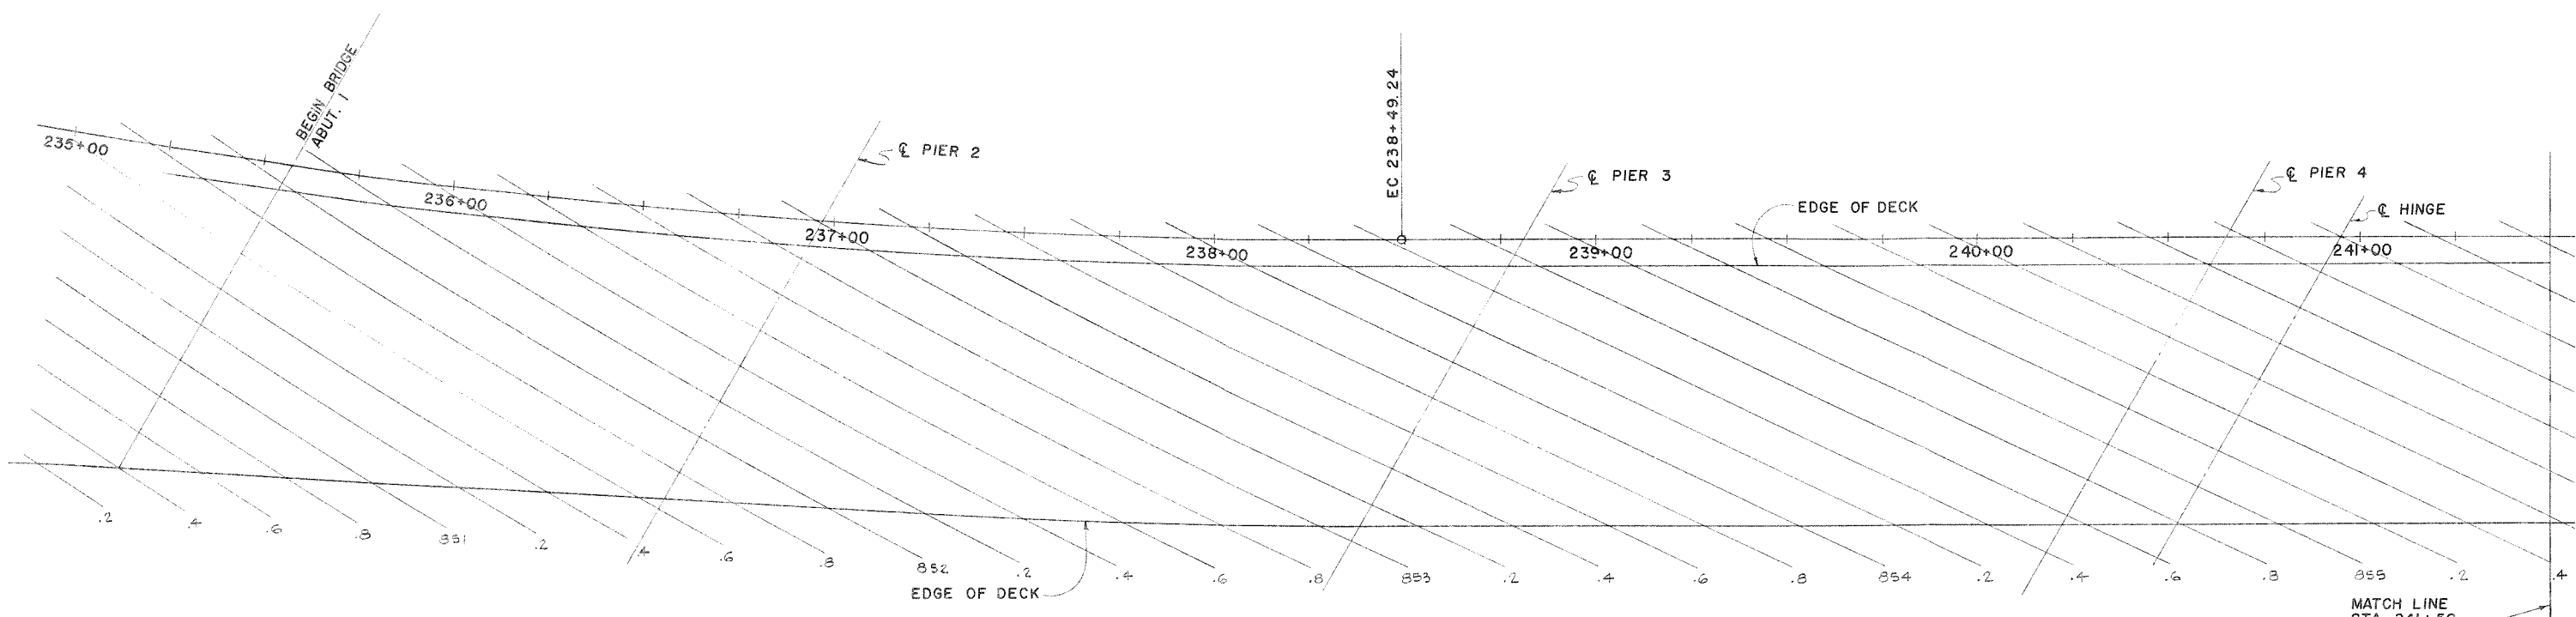

DECK CONTOURS
1" = 20'

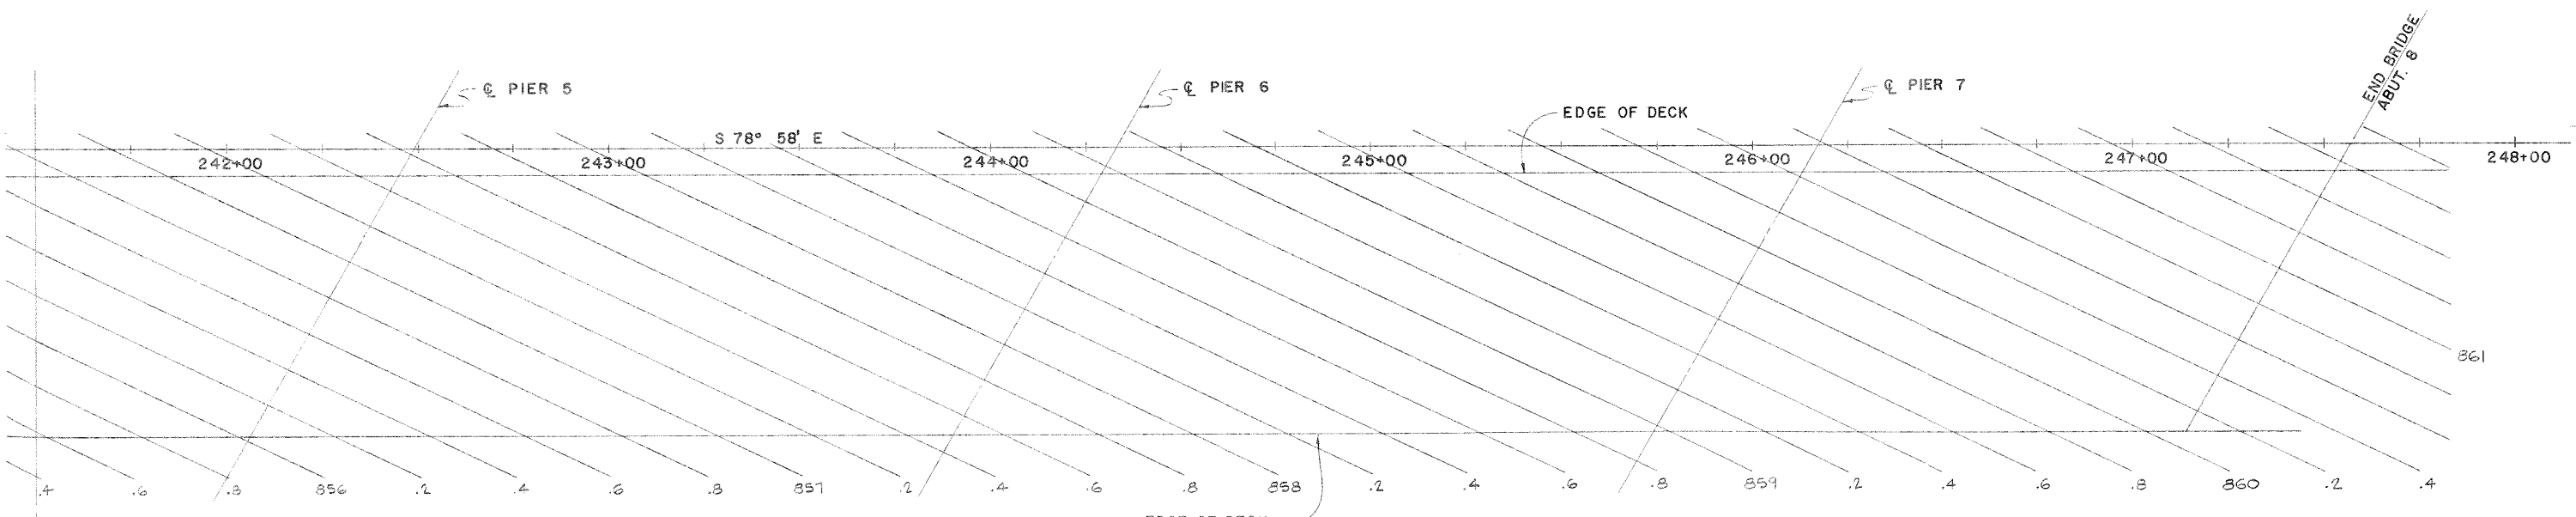

DECK CONTOURS
1" = 20'

NOTE :
CONTOURS DO NOT INCLUDE CAMBER



1 1/2 0 1 2
3 inches on original drawing

WHEELER & GRAY
CONSULTING ENGINEERS
2512 Chambers Road, Suite 205
Tustin, California 92680

George W. Gray S.E. # 764

ORANGE COUNTY ENVIRONMENTAL MANAGEMENT AGENCY			
ALICIA PARKWAY BRIDGE (AR-2) OVER ARROYO TRABUCO CREEK (LO-2)			
DECK CONTOURS			
MARK	DATE	DESCRIPTION	PREPARED UNDER SUPERVISION OF
REVISIONS			
DESIGNED	W. F. POND	SCALE	DATE
DRAWN	E. G.	CHECKED	DWG. NO.
			SHEET 30 OF 51