



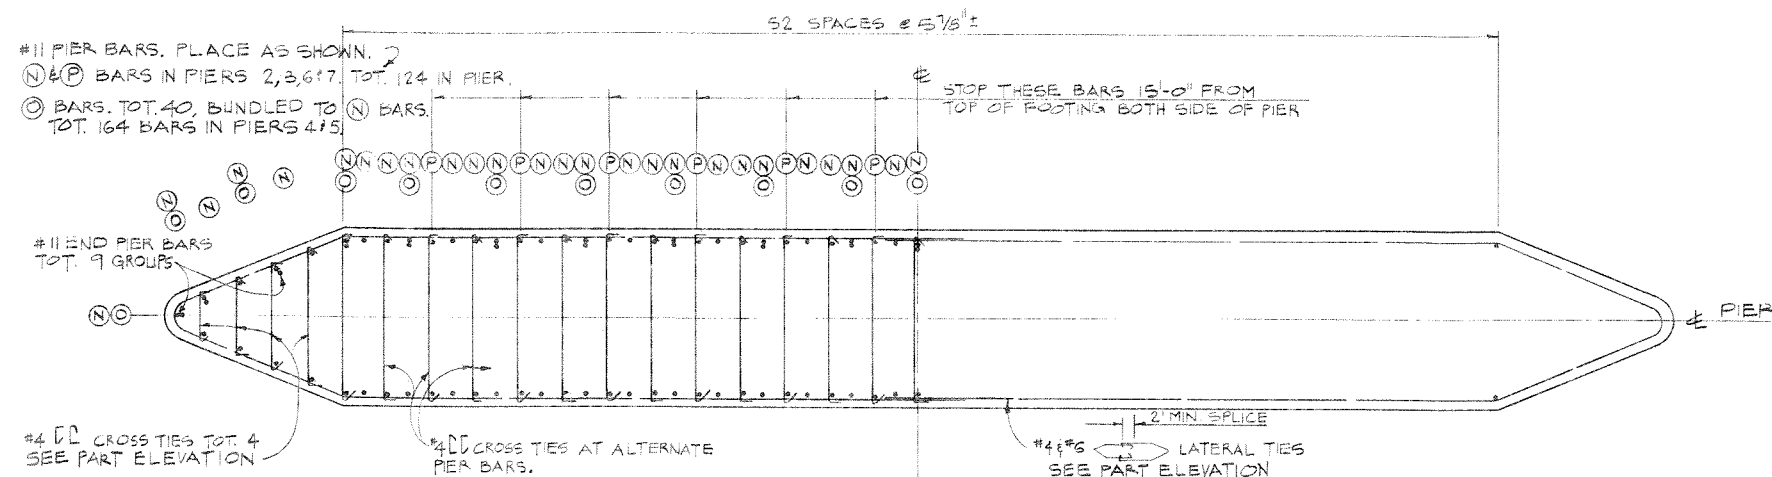


SECTION A-A

1/2"=1'-0"

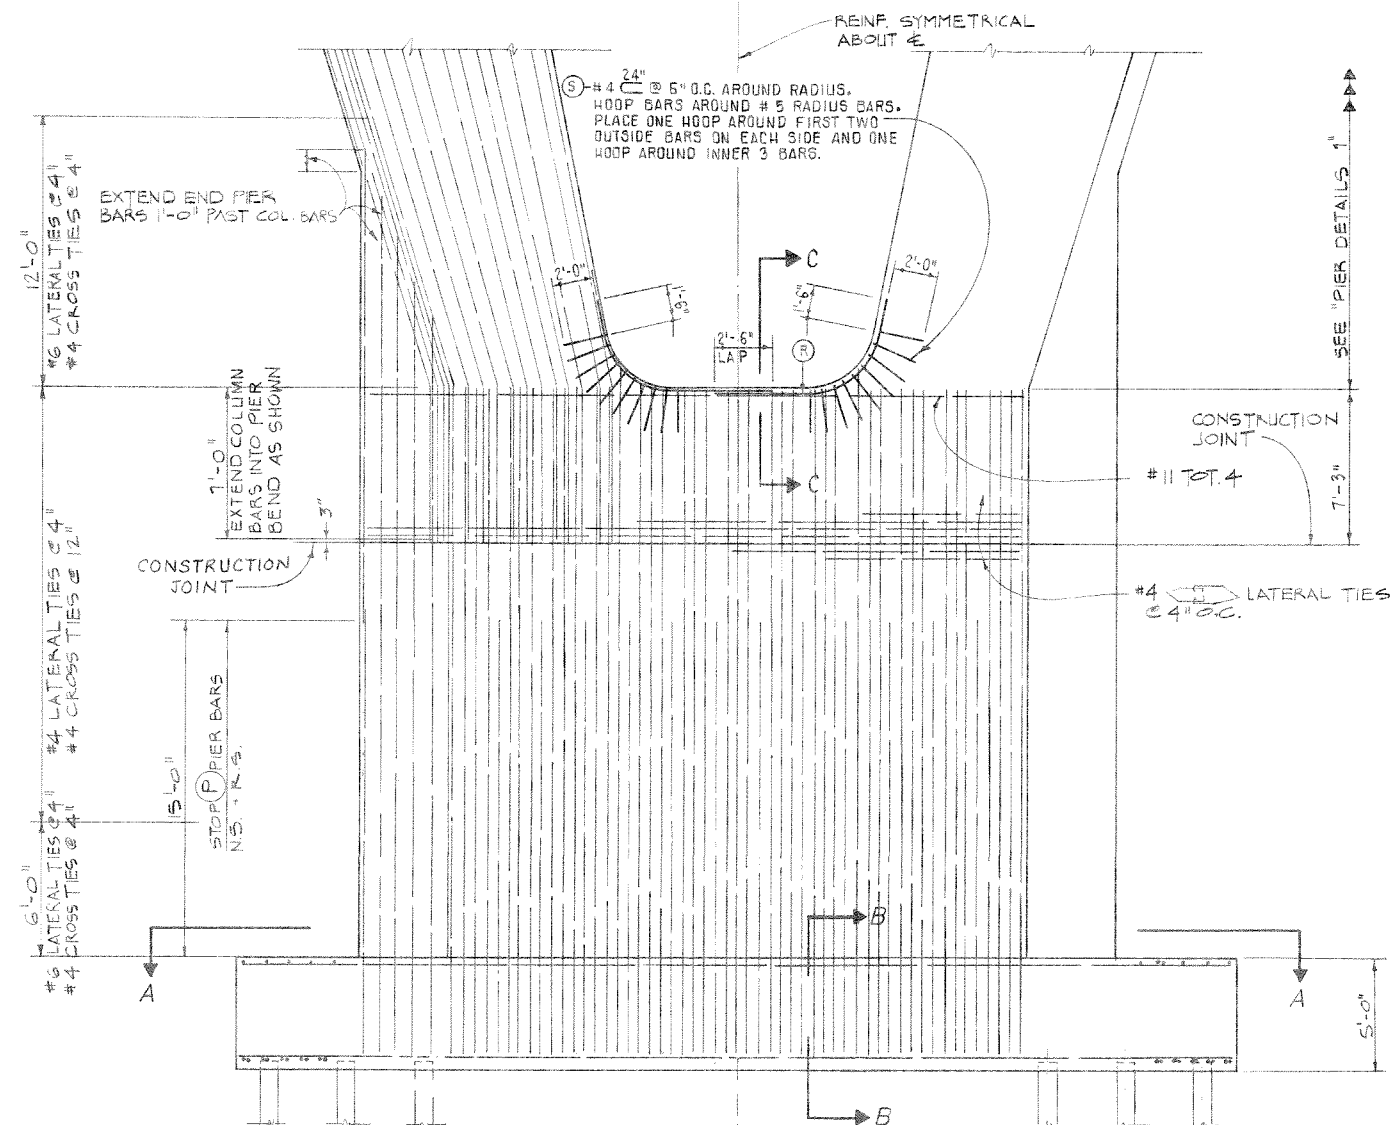


PART ELEVATION

1/4"=1'-0"

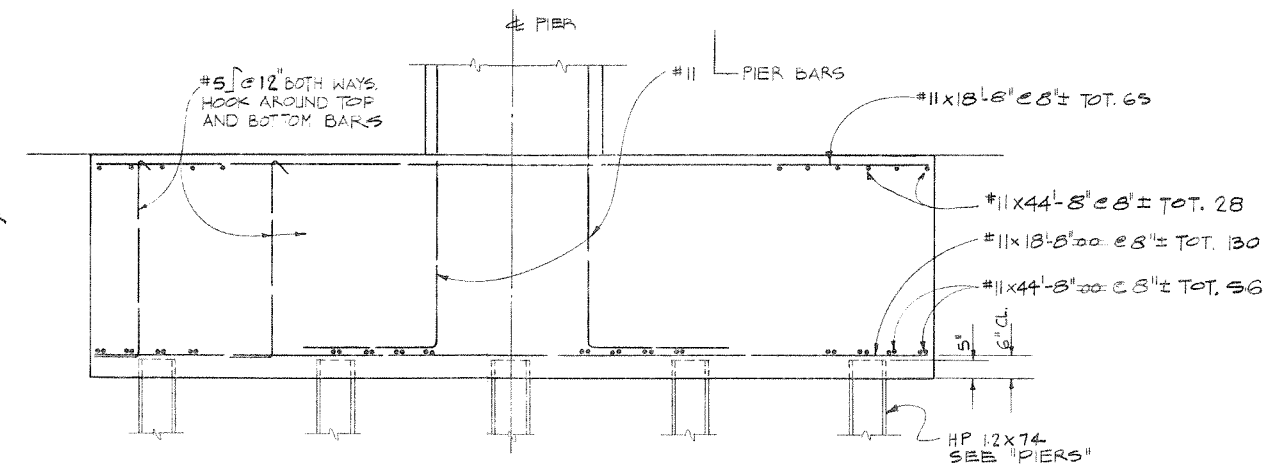

FOOTING SECTION B-B

1/2"=1'-0"

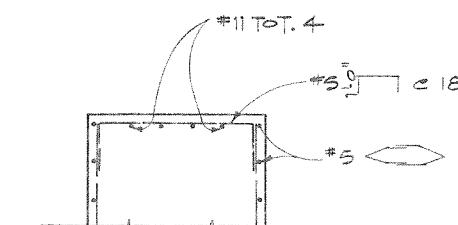

SECTION C-C

1/2"=1'-0"

1 1/2 0 1 2
3 inches on original drawing

WHEELER & GRAY
CONSULTING ENGINEERS
2512 Chambers Road, Suite 205
Tustin, California 92680

George W. Gray
S.E. # 764

ORANGE COUNTY ENVIRONMENTAL MANAGEMENT AGENCY			
ALICIA PARKWAY BRIDGE (AR-2) OVER ARROYO TRABUCO CREEK (LO-2)			
PIER DETAILS 2			
MARK	DATE	DESCRIPTION	PREPARED UNDER SUPERVISION OF
REVISIONS			
DESIGNED	W. F. POND	SCALE	DATE
DRAWN	E. G.	CHECKED	AS SHOWN
DWG. NO.			SHEET
			37 OF 57