


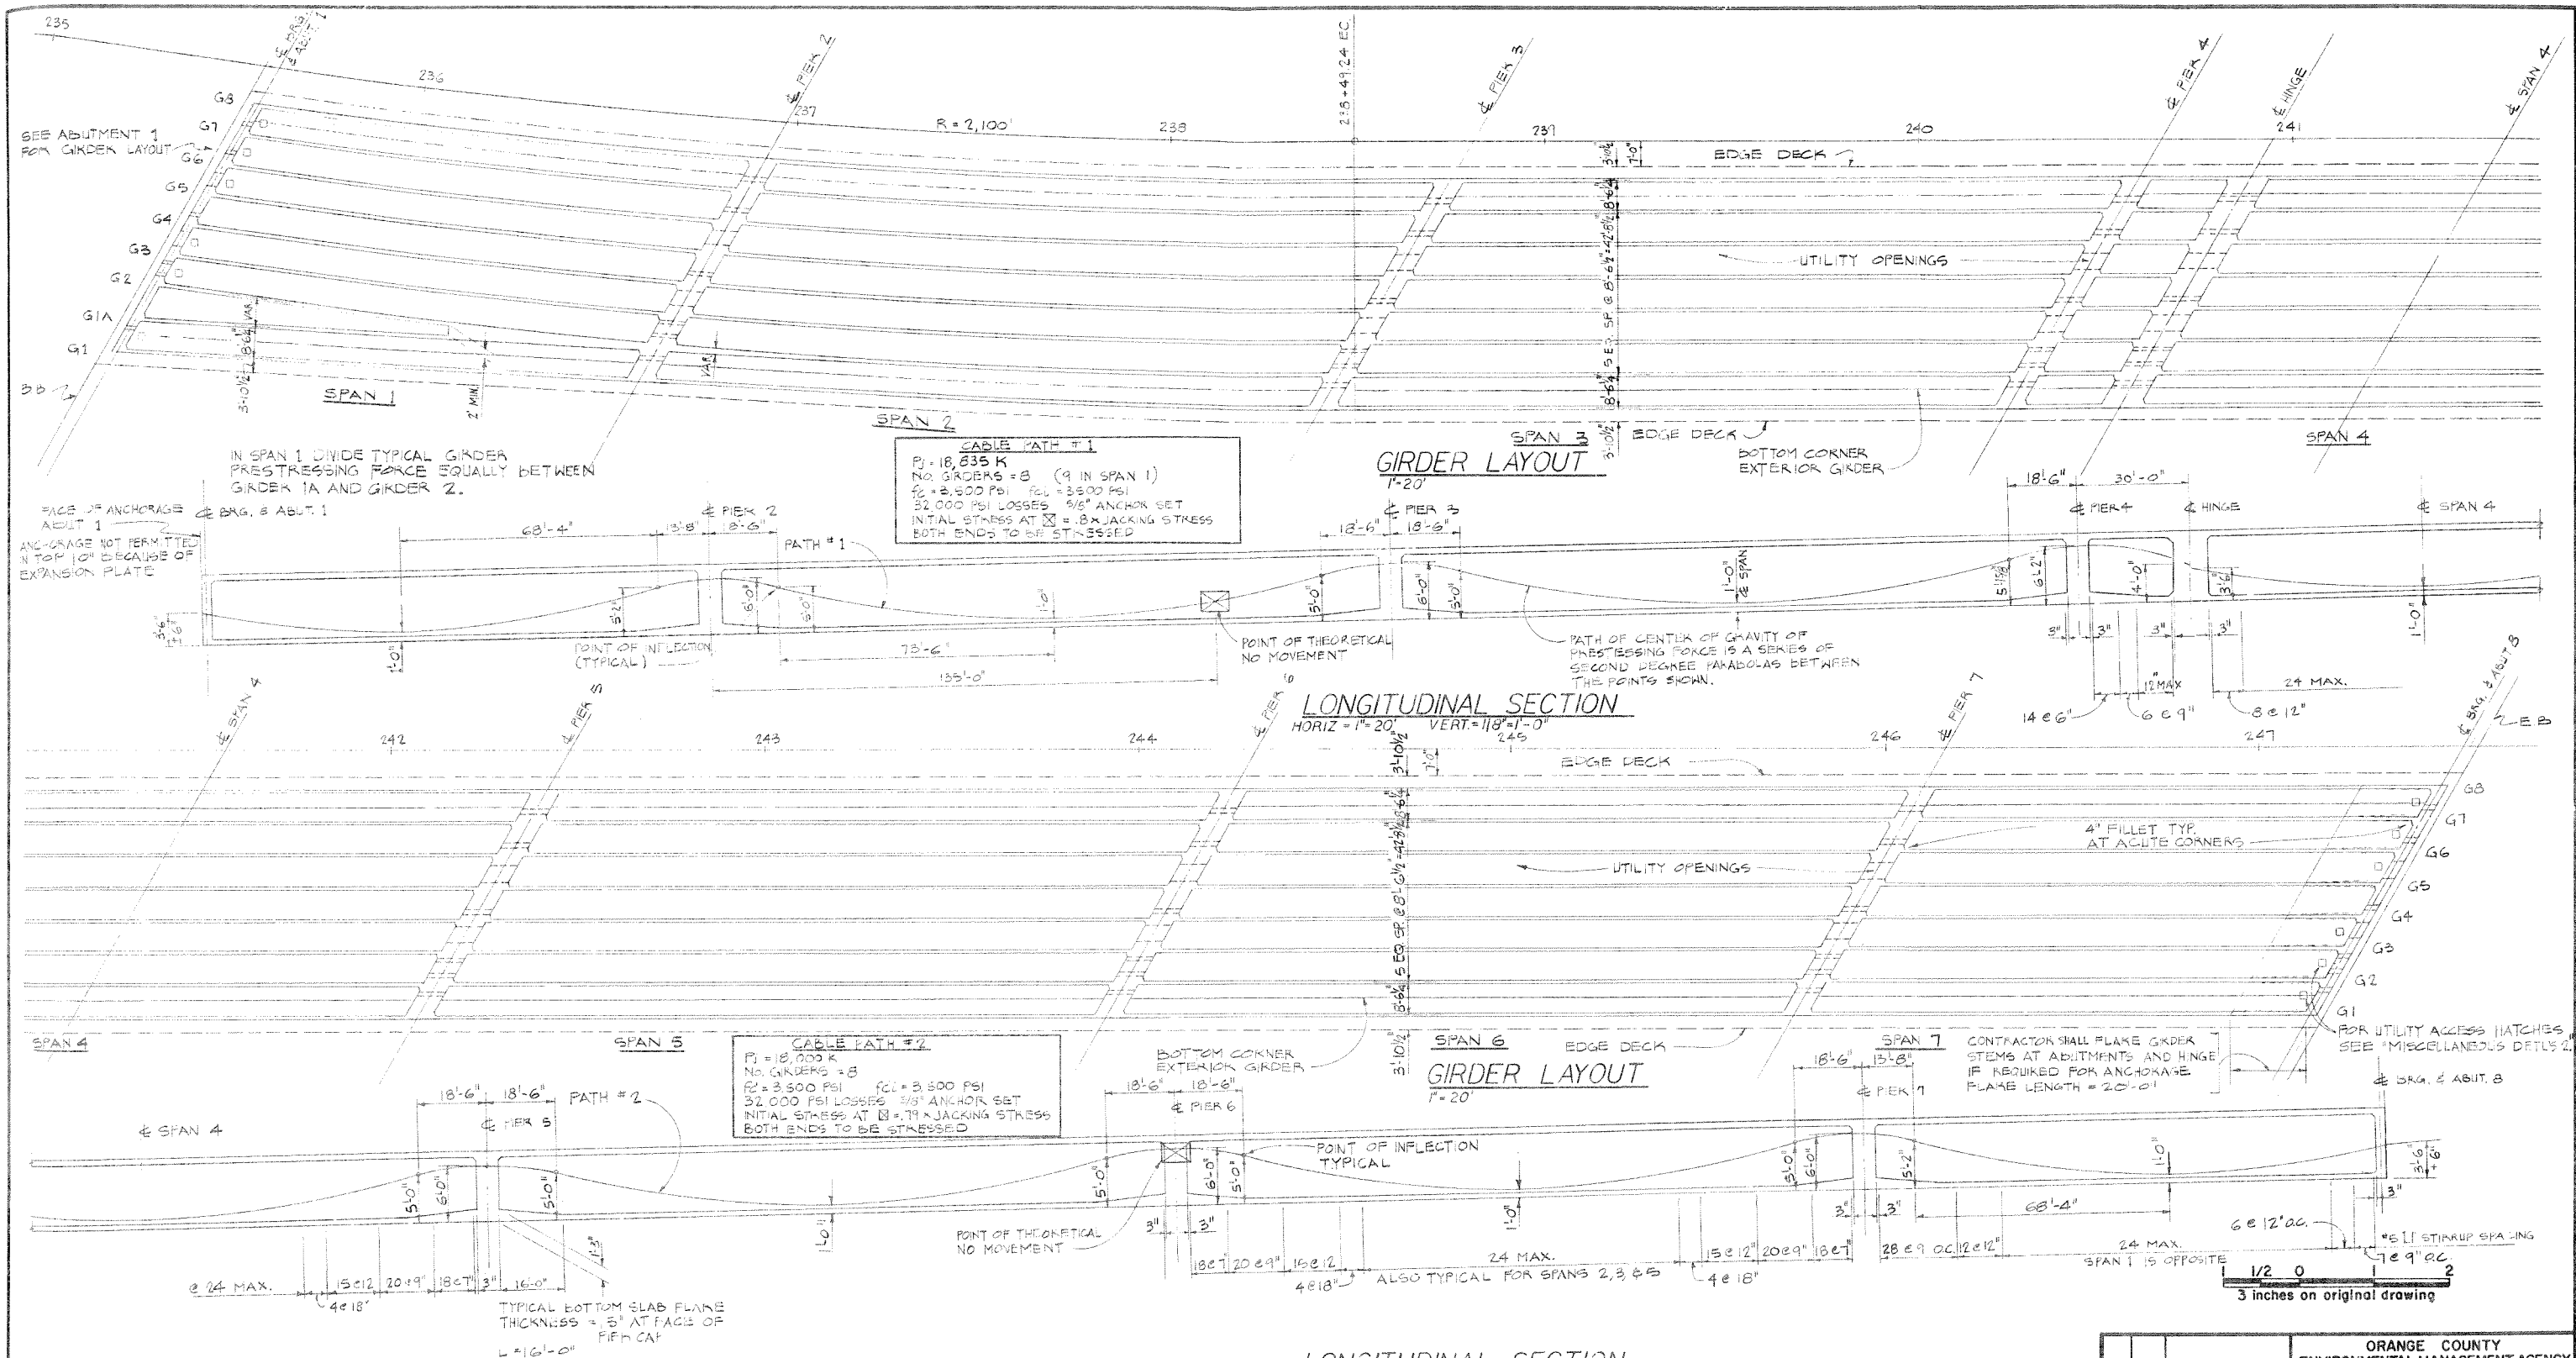

LONGITUDINAL SECTION
 HORIZ. $1" = 20'$ VERT. $1/8" = 1'-0"$

WHEELER & GRAY
 CONSULTING ENGINEERS
 2512 Chambers Road, Suite 205
 Tustin, California 92680

George W. Gray S.E. # 764

ORANGE COUNTY ENVIRONMENTAL MANAGEMENT AGENCY			
ALICIA PARKWAY BRIDGE (AR-2) OVER ARROYO TRABUCO CREEK (LO-2)			
GIRDER LAYOUT			
MARK	DATE	DESCRIPTION	PREPARED UNDER SUPERVISION OF
REVISIONS			
DESIGNED	W. F. POND	SCALE	DATE
DRAWN	E. G.	CHECKED	DWG. NO.
			SHEET 39 OF 51