

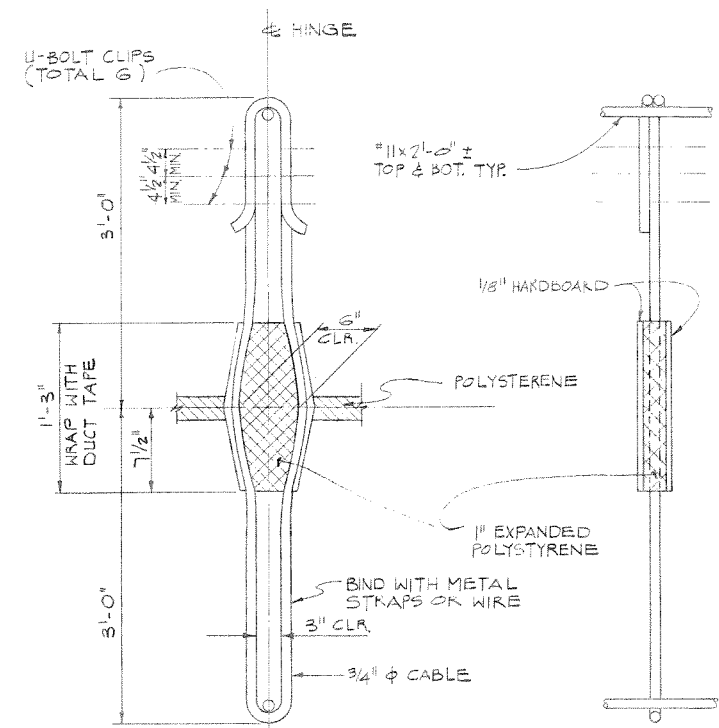
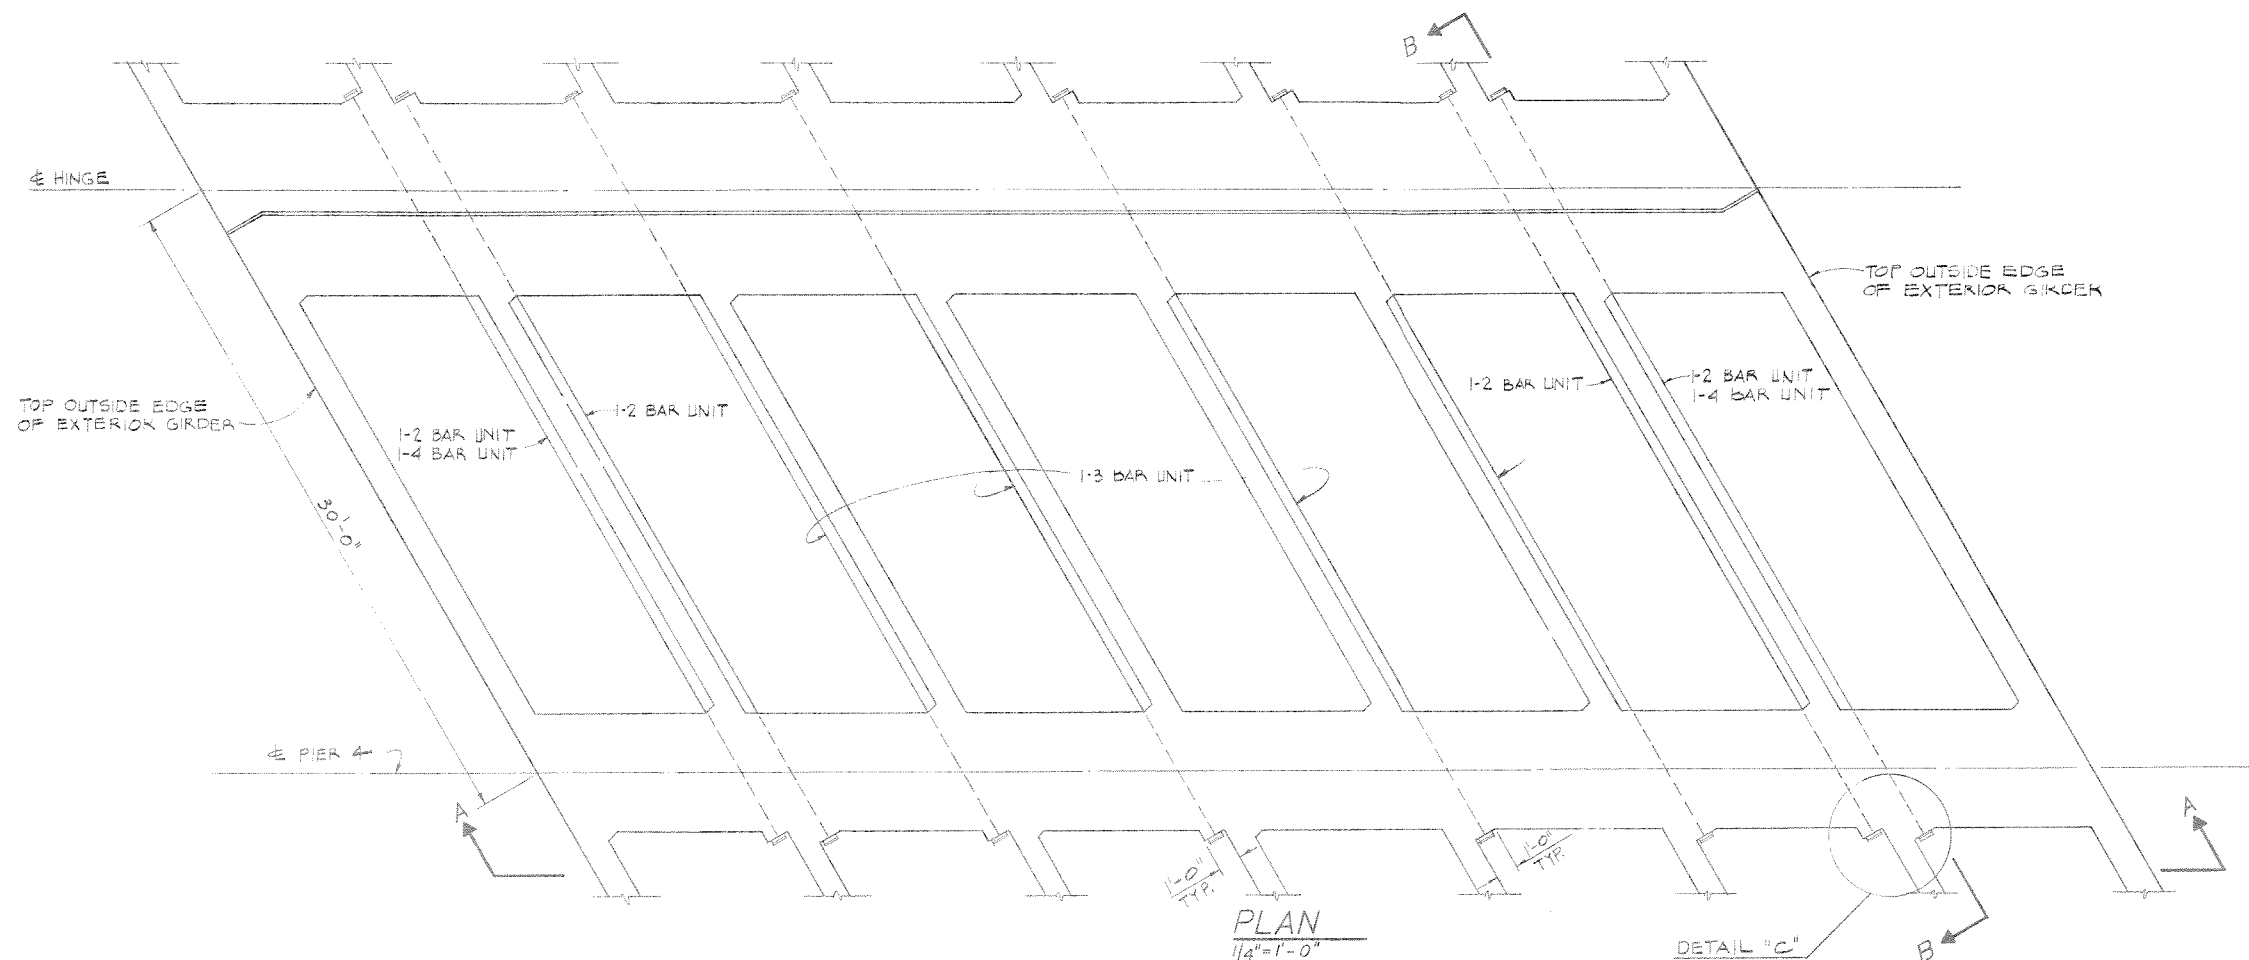
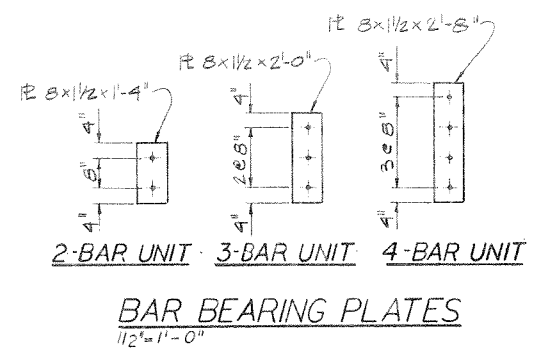
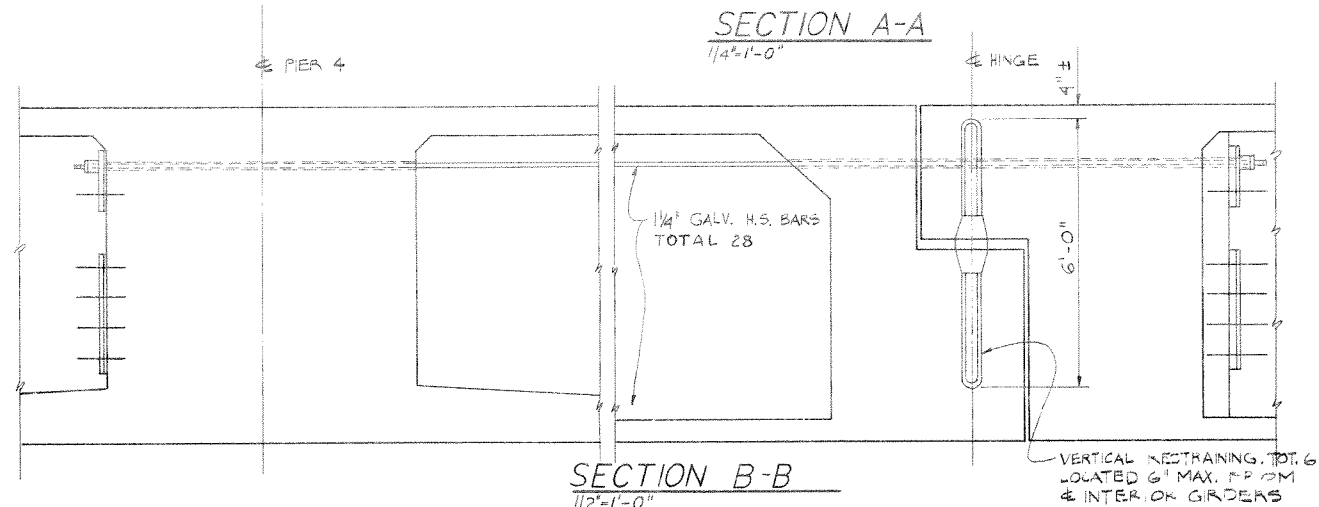
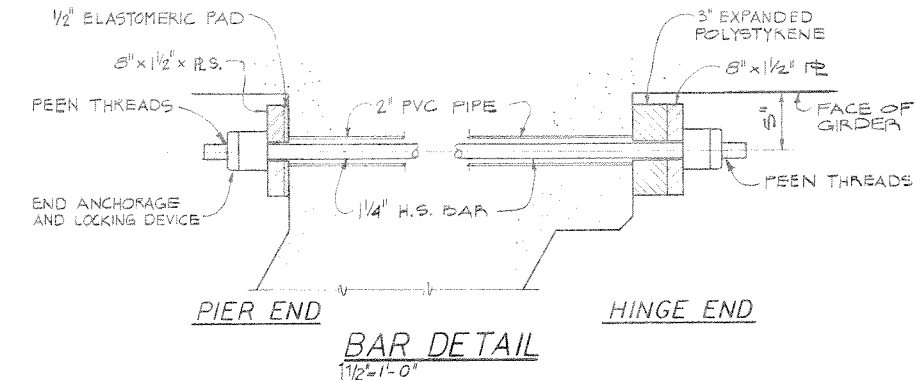


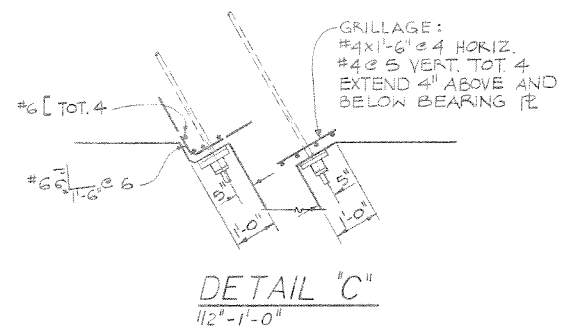

VERTICAL RESTRAINER
NO SCALE

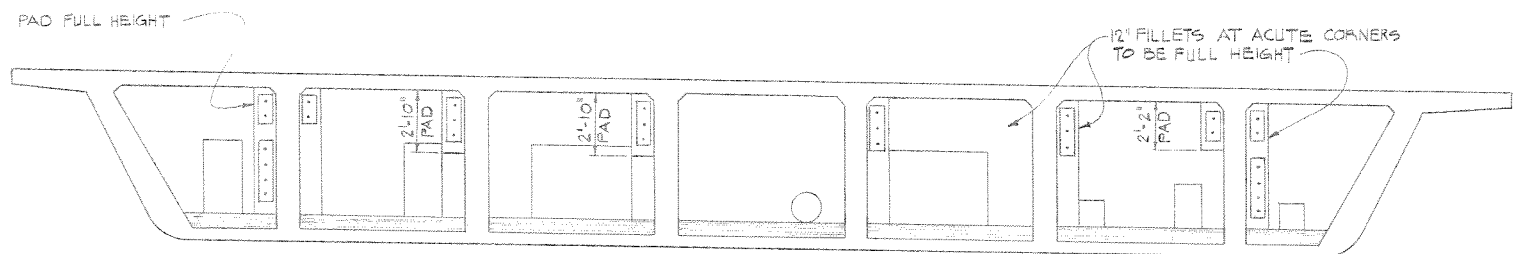

- NOTES:
1. ALL STEEL PARTS TO BE GALVANIZED.
 2. SEE ABUTMENTS FOR LOCATION AND SIZE OF ADDITIONAL VERTICAL RESTRAINER.

WHEELER & GRAY
CONSULTING ENGINEERS
2512 Chambers Road, Suite 205
Tustin, California 92680
S.E.# 764

ORANGE COUNTY ENVIRONMENTAL MANAGEMENT AGENCY			
ALICIA PARKWAY BRIDGE (AR-2 OVER ARROYO TRABUCO CREEK (LO-2))			
RESTRAINER DETAILS			
MARK	DATE	DESCRIPTION	PREPARED UNDER SUPERVISION OF
REVISIONS			
DESIGNED	W. F. POND	SCALE	DATE
DRAWN	E. G.	CHECKED	DWG. NO.
AS SHOWN			DATE
			57