


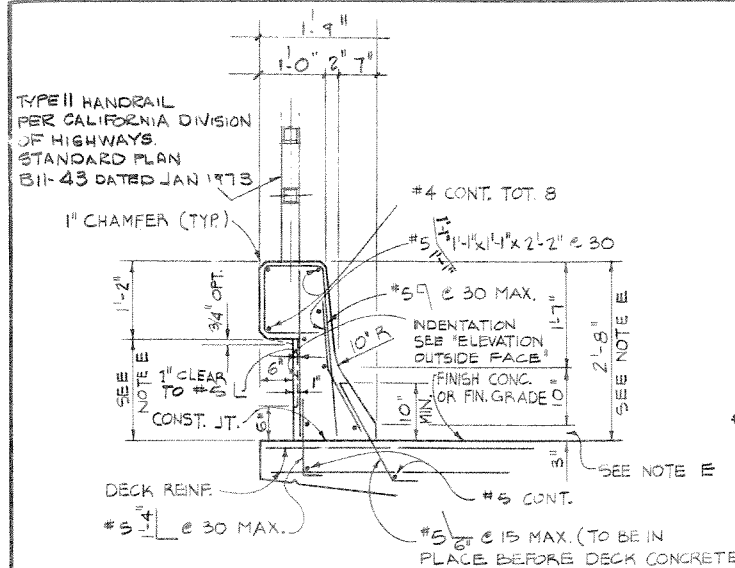
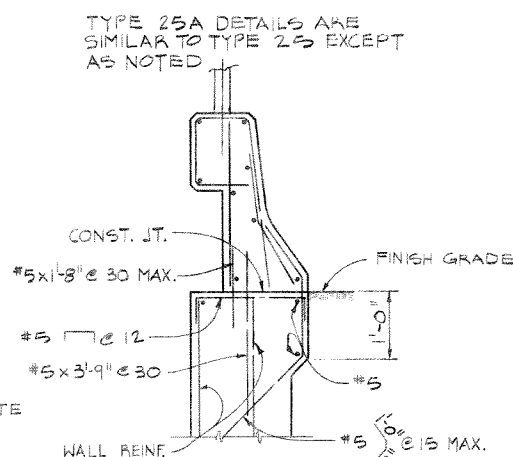
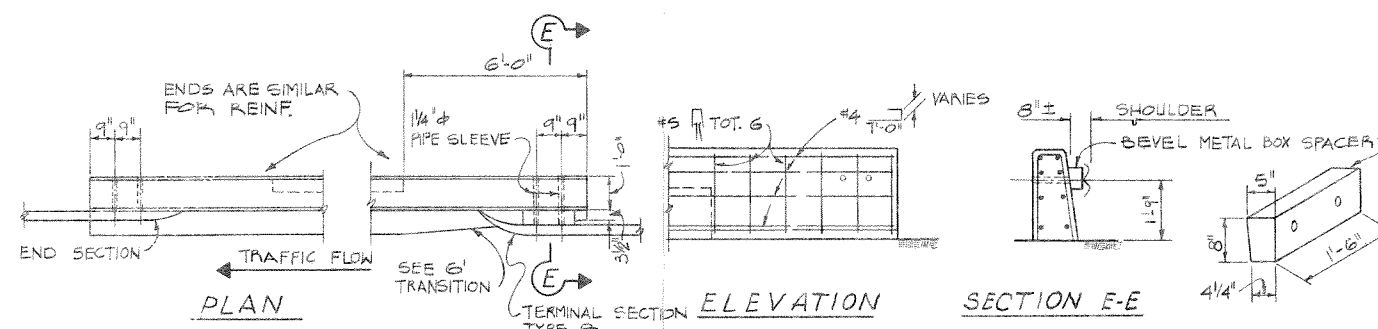
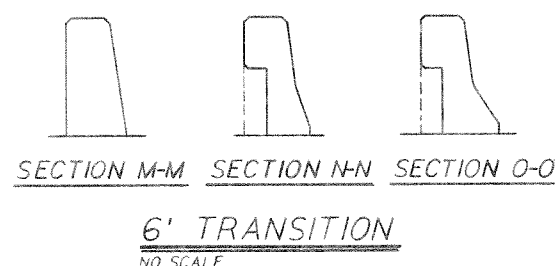


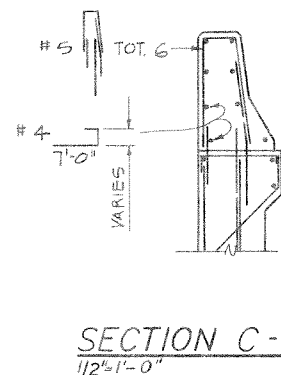


TYPE 25
CONCRETE: 2.61 CU. FT. PER LINEAL FOOT.
REINFORCING: 14.1 LBS. PER LINEAL FOOT.

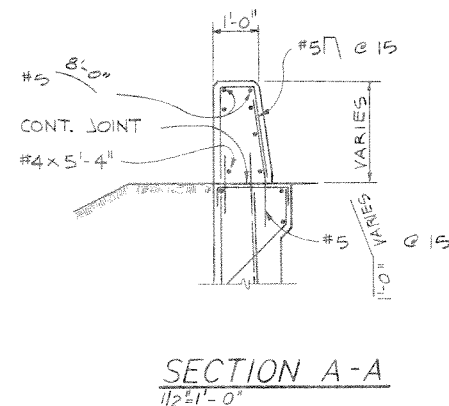

TYPE 25A
CONCRETE: 2.61 CU. FT. PER LINEAL FOOT.
REINFORCING: 19.0 LBS. PER LINEAL FOOT.

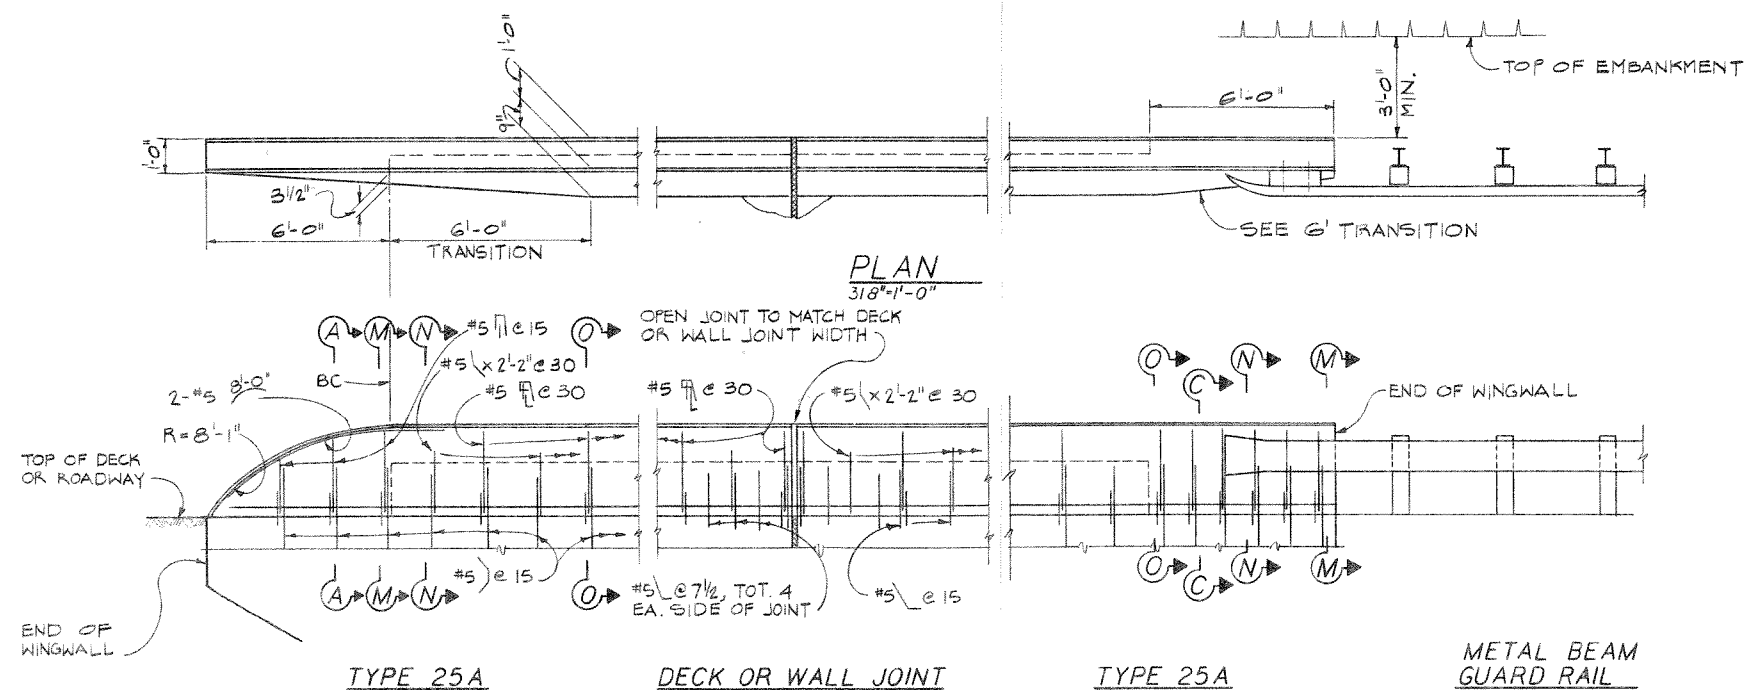

METAL BEAM GUARD RAIL ANCHORAGE

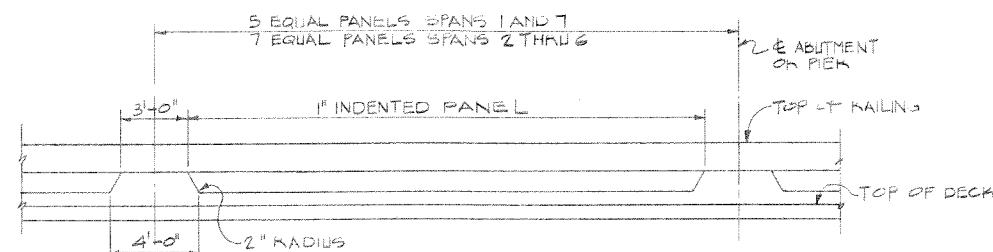

ELEVATION OUTSIDE FACE
114'-11-0"

- NOTES:**
- WALLS ARE TO BE BACKFILLED BEFORE BARRIER IS PLACED.
 - CLEARANCE TO REINFORCING STEEL IN BARRIER TO BE 1", EXCEPT AS NOTED. LONGITUDINAL REINFORCEMENT TO STOP AT ALL EXPANSION JOINTS.
 - DIMENSIONS MAY VARY WITH CROSS-SLOPE.

1 1/2 0 1 2
3 inches on original drawing

WHEELER & GRAY
CONSULTING ENGINEERS
2512 Chambers Road, Suite 205
Tustin, California 92680
S.E. # 764

ORANGE COUNTY ENVIRONMENTAL MANAGEMENT AGENCY			
ALICIA PARKWAY BRIDGE (AR-2) OVER ARROYO TRABUCO CREEK (LO-2)			
CONCRETE BARRIER TYPE 25 MODIFIED			
MARK	DATE	DESCRIPTION	PREPARED UNDER SUPERVISION OF
REVISIONS			
DESIGNED	W.F. POND	SCALE	DATE
DRAWN	E.G.	CHECKED	AS SHOWN
DWG. NO.			SHEET 46 OF 51