

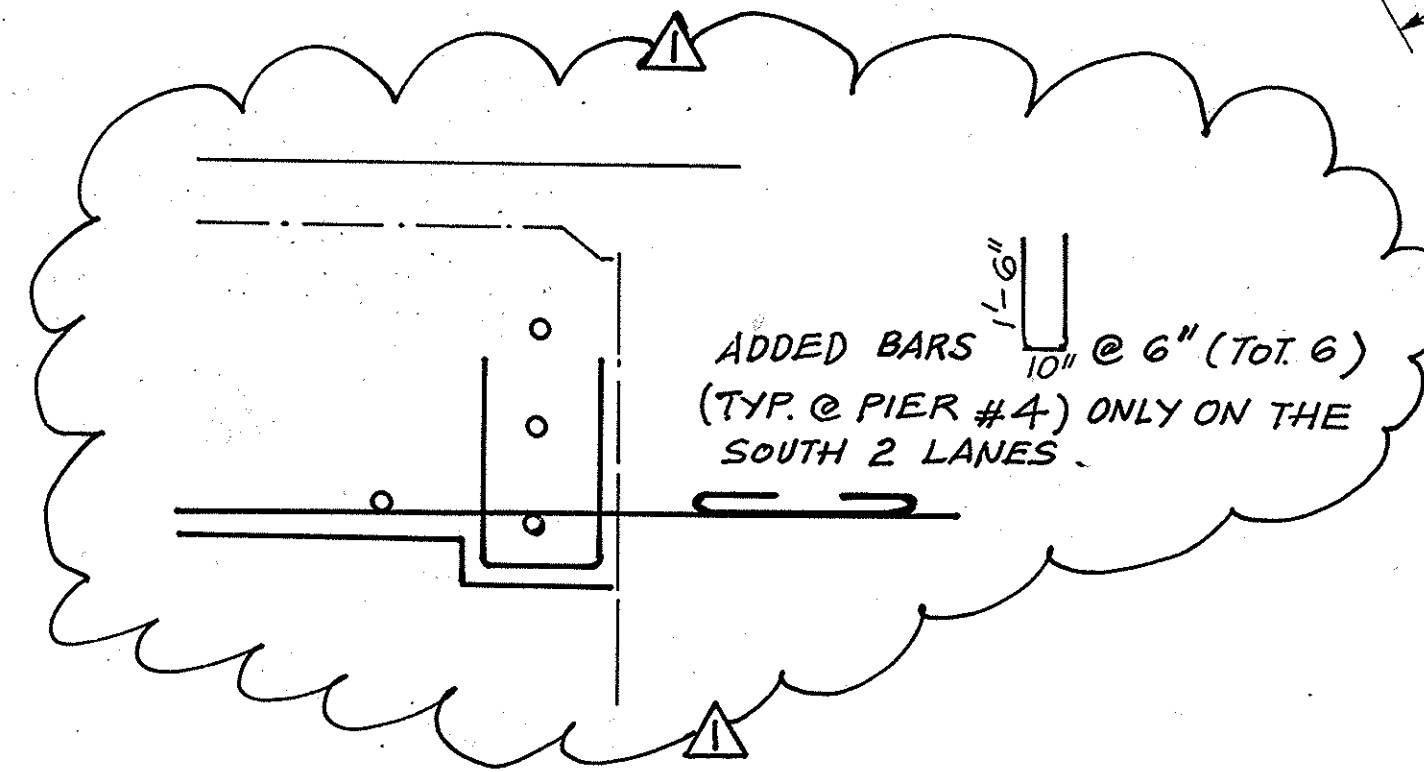
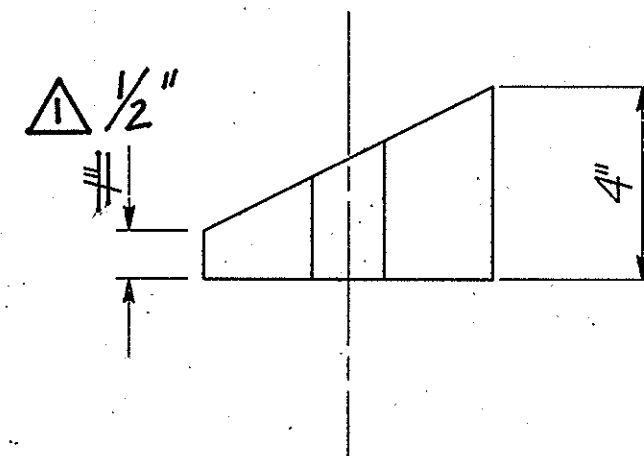
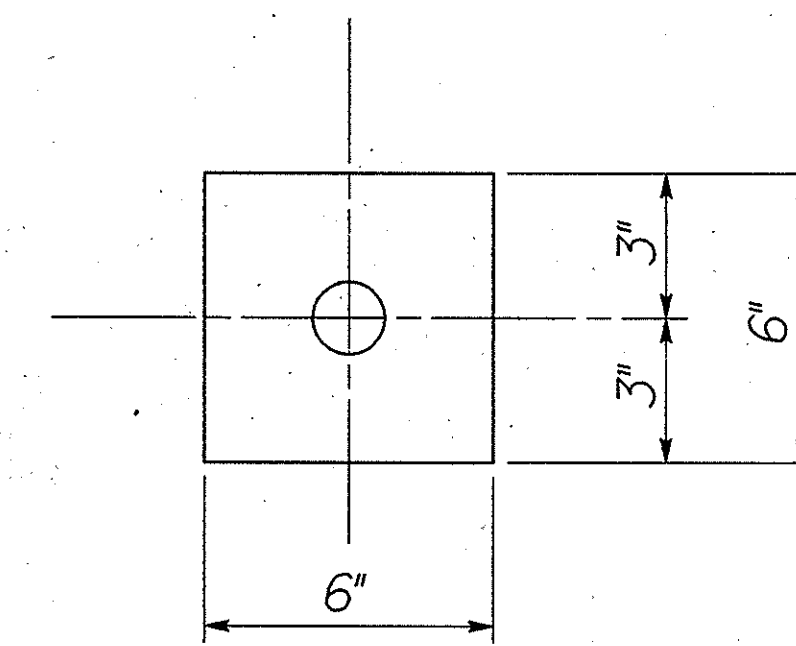
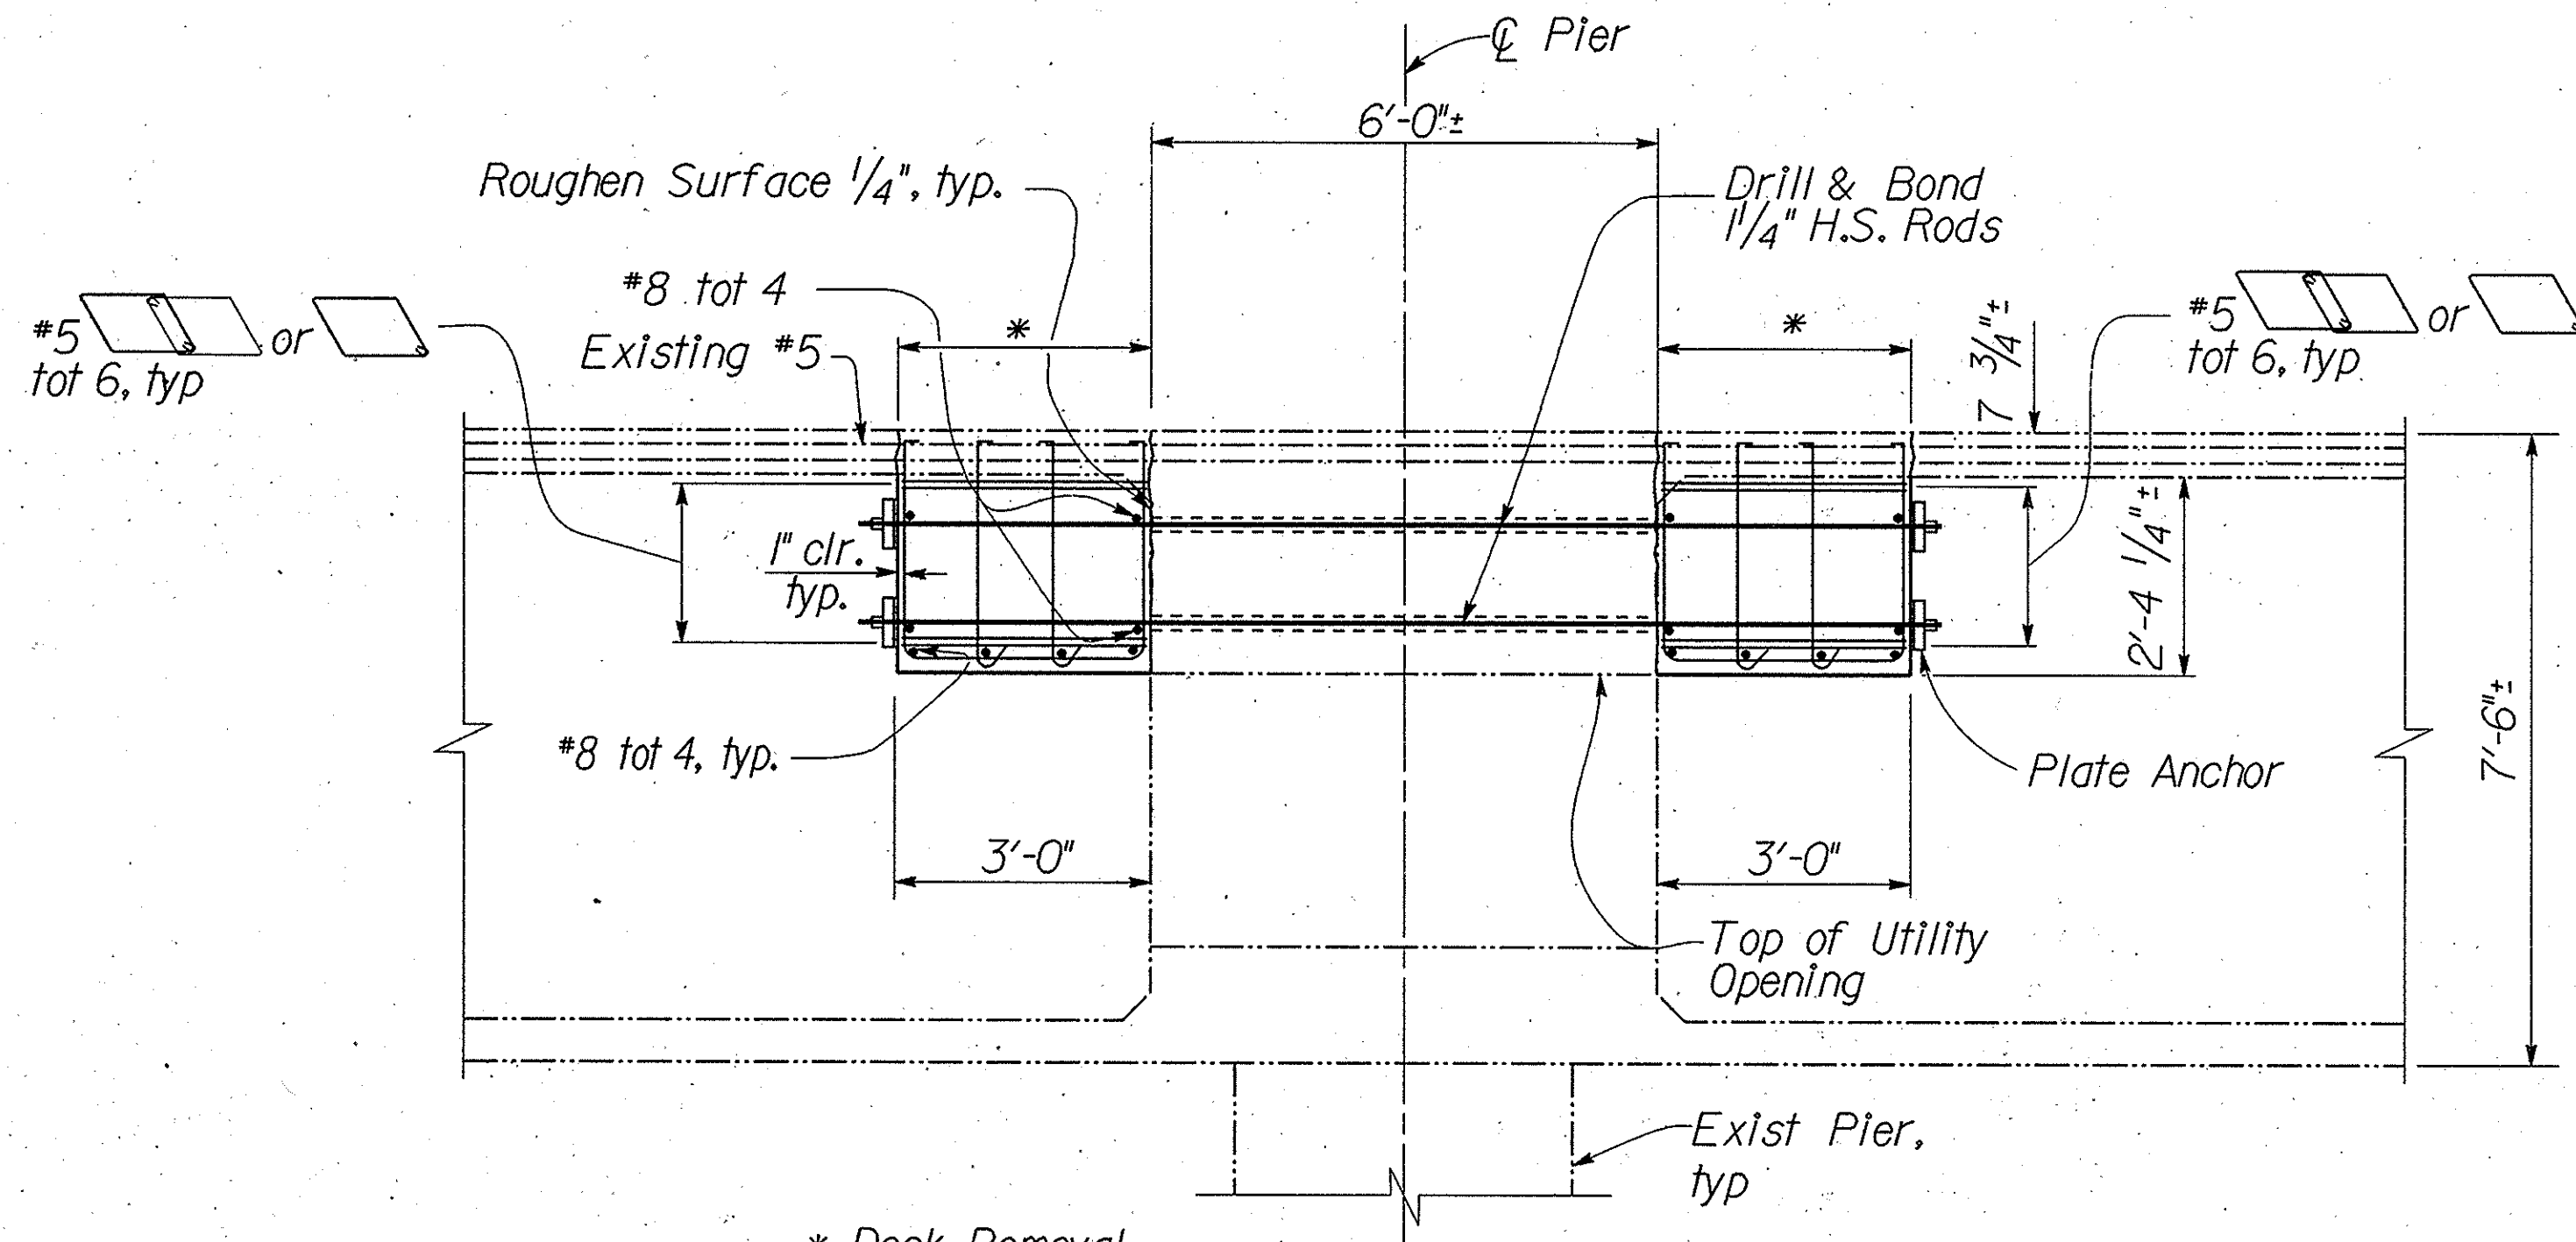


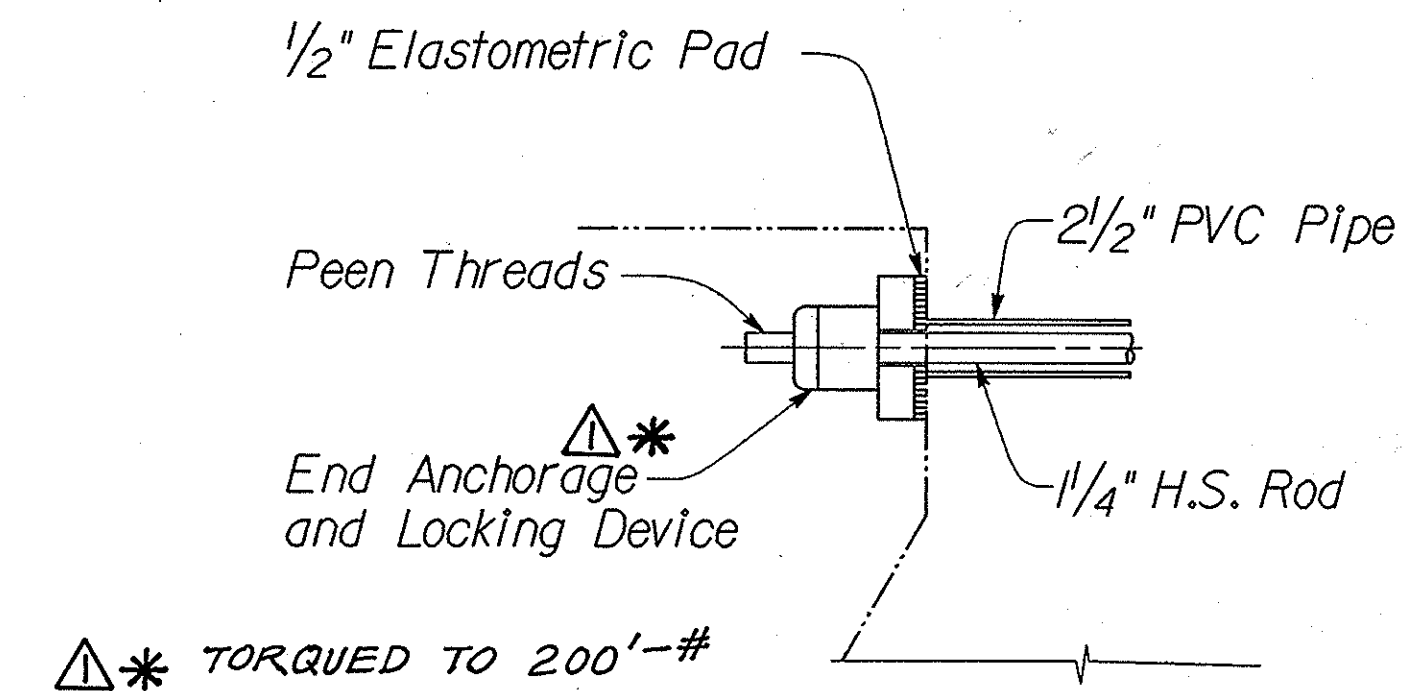

DETAIL D
1/2" = 1'-0"

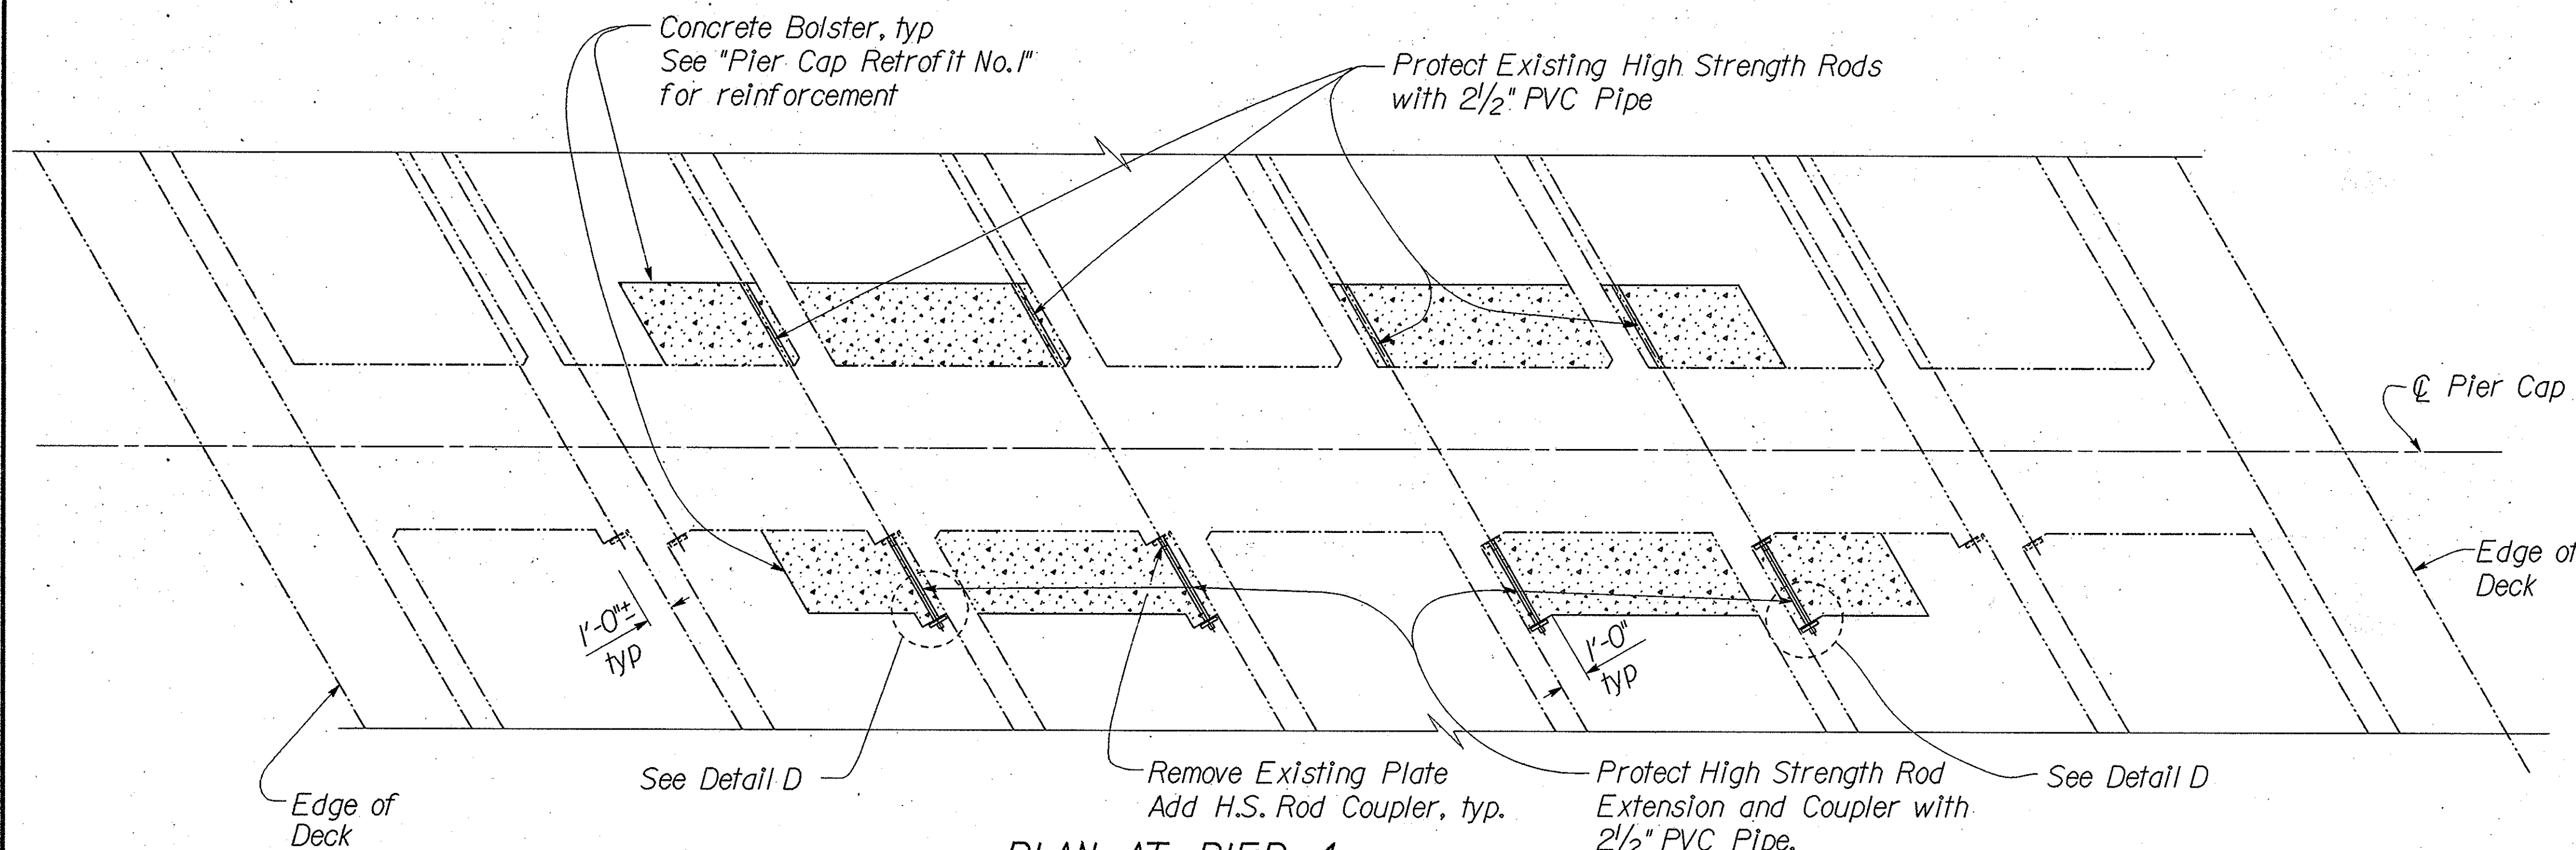

H.S. ROD EXTENSION ANCHORAGE
1/2" = 1'-0"

NOTE: The Contractor shall verify all controlling field dimensions before jacking the bridge, ordering or fabricating any material. See Special Provisions for Construction Sequence.

HNTB
HOWARD NEEDLES TAMMEN & BERGENDOFF
ARCHITECTS ENGINEERS PLANNERS
4 EXECUTIVE CIRCLE
SUITE 180
IRVINE, CALIFORNIA 92714
(714) 752-6940

9-94 AS SHOWN MARK DATE DESCRIPTION		ORANGE COUNTY ENVIRONMENTAL MANAGEMENT AGENCY SANTA MARGARITA PARKWAY BRIDGE PIER CAP RETROFIT NO. 2	
DESIGNED F. Jeong		SHEET 7 OF 7	
DRAWN N. Morales		CHECKED C. Chen	
SCALE AS SHOWN		DATE 9/92	
DRAWING NO. 03-31-94		EXP. CIVIL STATE OF CALIFORNIA	

1/2" 0 1 2
3 inches on original drawing