





DIST. NO.	STATE	PROJECT NO.	SHEET NO.	TOTAL SHEETS
7	CALIF.	S-1279(4)	1	37
DIST.	COUNTY	ROUTE	SHEET NO.	TOTAL SHEETS
07	ORA.	FAS S-1279(4)	1	37

INDEX OF SHEETS

SHEET No. 1	TITLE PAGE
SHEET No. 2	TYPICAL SECTIONS
SHEET No. 3-6	PLAN
SHEET No. 7-15	PROFILE
SHEET No. 14-15	CULVERT PROFILES
SHEET No. 16-17	MISCELLANEOUS DETAILS
SHEET No. 18	STRUCTURE LIST
SHEET No. 19-24	STANDARD CONSTRUCTION DETAILS

BRIDGE PLANS
SHEET No. 25-37 SANTIAGO CANYON RD. BRIDGE SC-8

STATE OF CALIFORNIA
TRANSPORTATION AGENCY
DEPARTMENT OF PUBLIC WORKS
DIVISION OF HIGHWAYS
PLANS FOR CONSTRUCTION ON
ORANGE COUNTY HIGHWAY
FEDERAL AID SECONDARY PROJECT
NO. S-1279(4)
SANTIAGO CANYON ROAD
From 1.3 Miles To 3.5 Miles Northerly Of
Live Oak Canyon Road

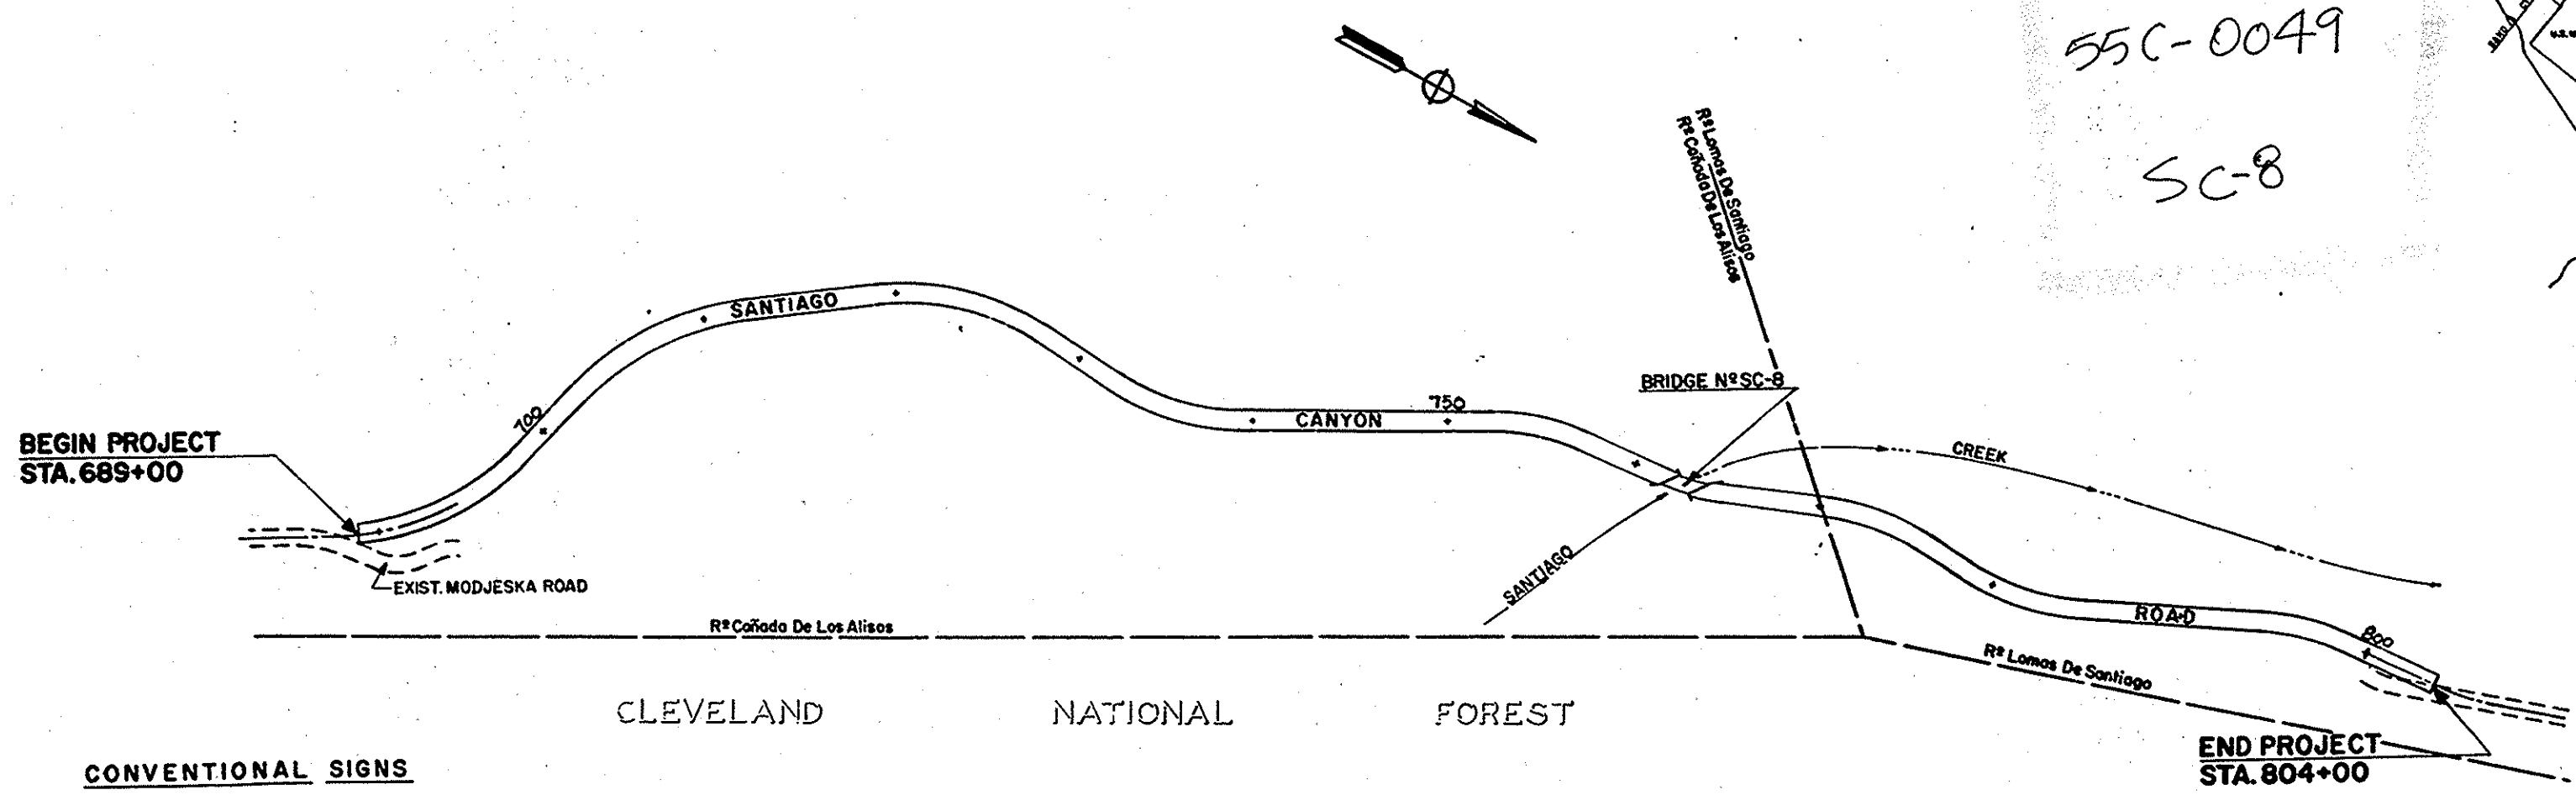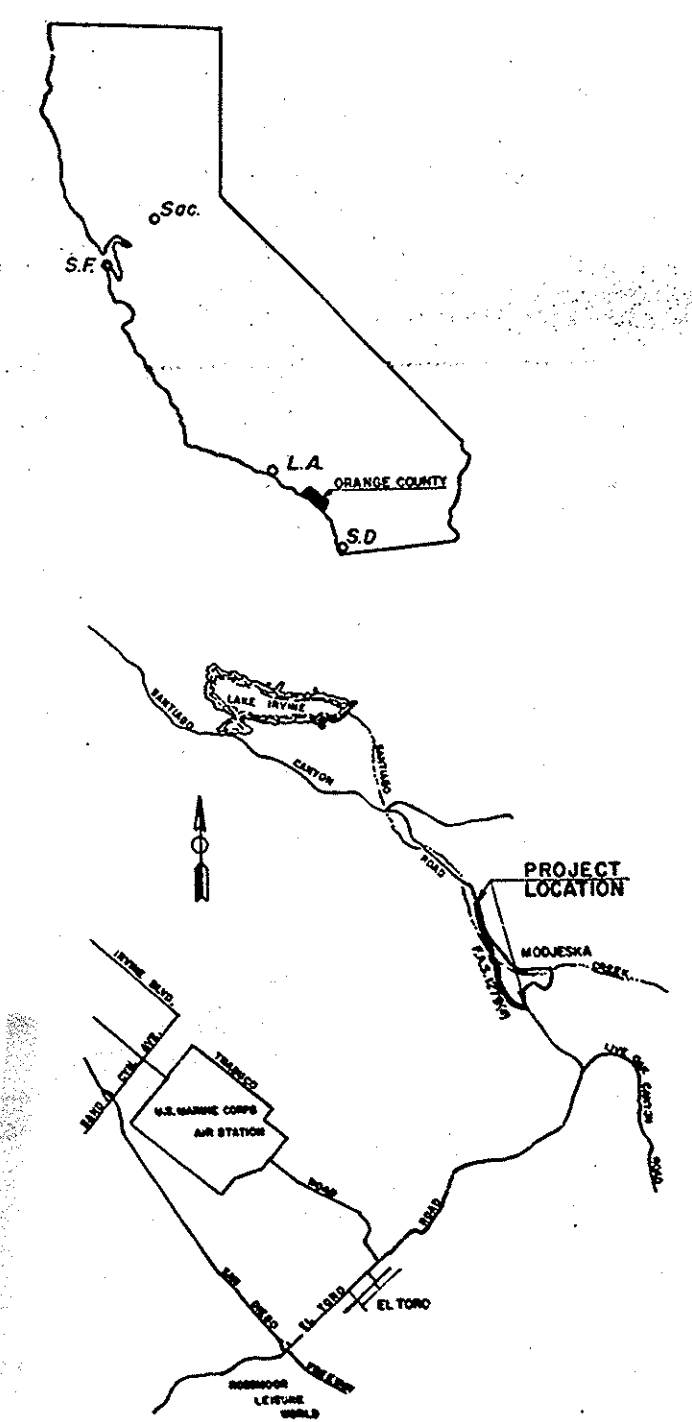

CONVENTIONAL SIGNS

County Line	Travelled Way
City or Town Limits	Railroad Tracks
Township Line	Levee
Section Line	Culverts
Grant Line	Drop Inlet
Fence	Power Pole
Guard Rail	Power Tower
Unfenced Property	Telegraph or Telephone Pole
Right of Way Line	Marsh
Base or Survey Line	

SCALE: 1"=500'
NET LENGTH 2.035 MILES

COUNTY OF ORANGE
[Signature]
ROAD COMMISSIONER
[Signature]
CHAIRMAN, BOARD OF SUPERVISORS

STATE OF CALIFORNIA
[Signature]
DEPUTY DISTRICT ENGINEER
APPROVED SEPTEMBER 12, 1966
J.C. Womack
REGISTERED CIVIL ENGINEER NO. 5945
BY *[Signature]*
CITY AND COUNTY Projects Engineer
R.C.E. No. 6522

(9077) Contract No. 07-177204
SANTIAGO CYN. RD. BRIDGE
OVER SANTIAGO CREEK
1967 SC-8
55C-49
THOS. MAP: 832-D7