

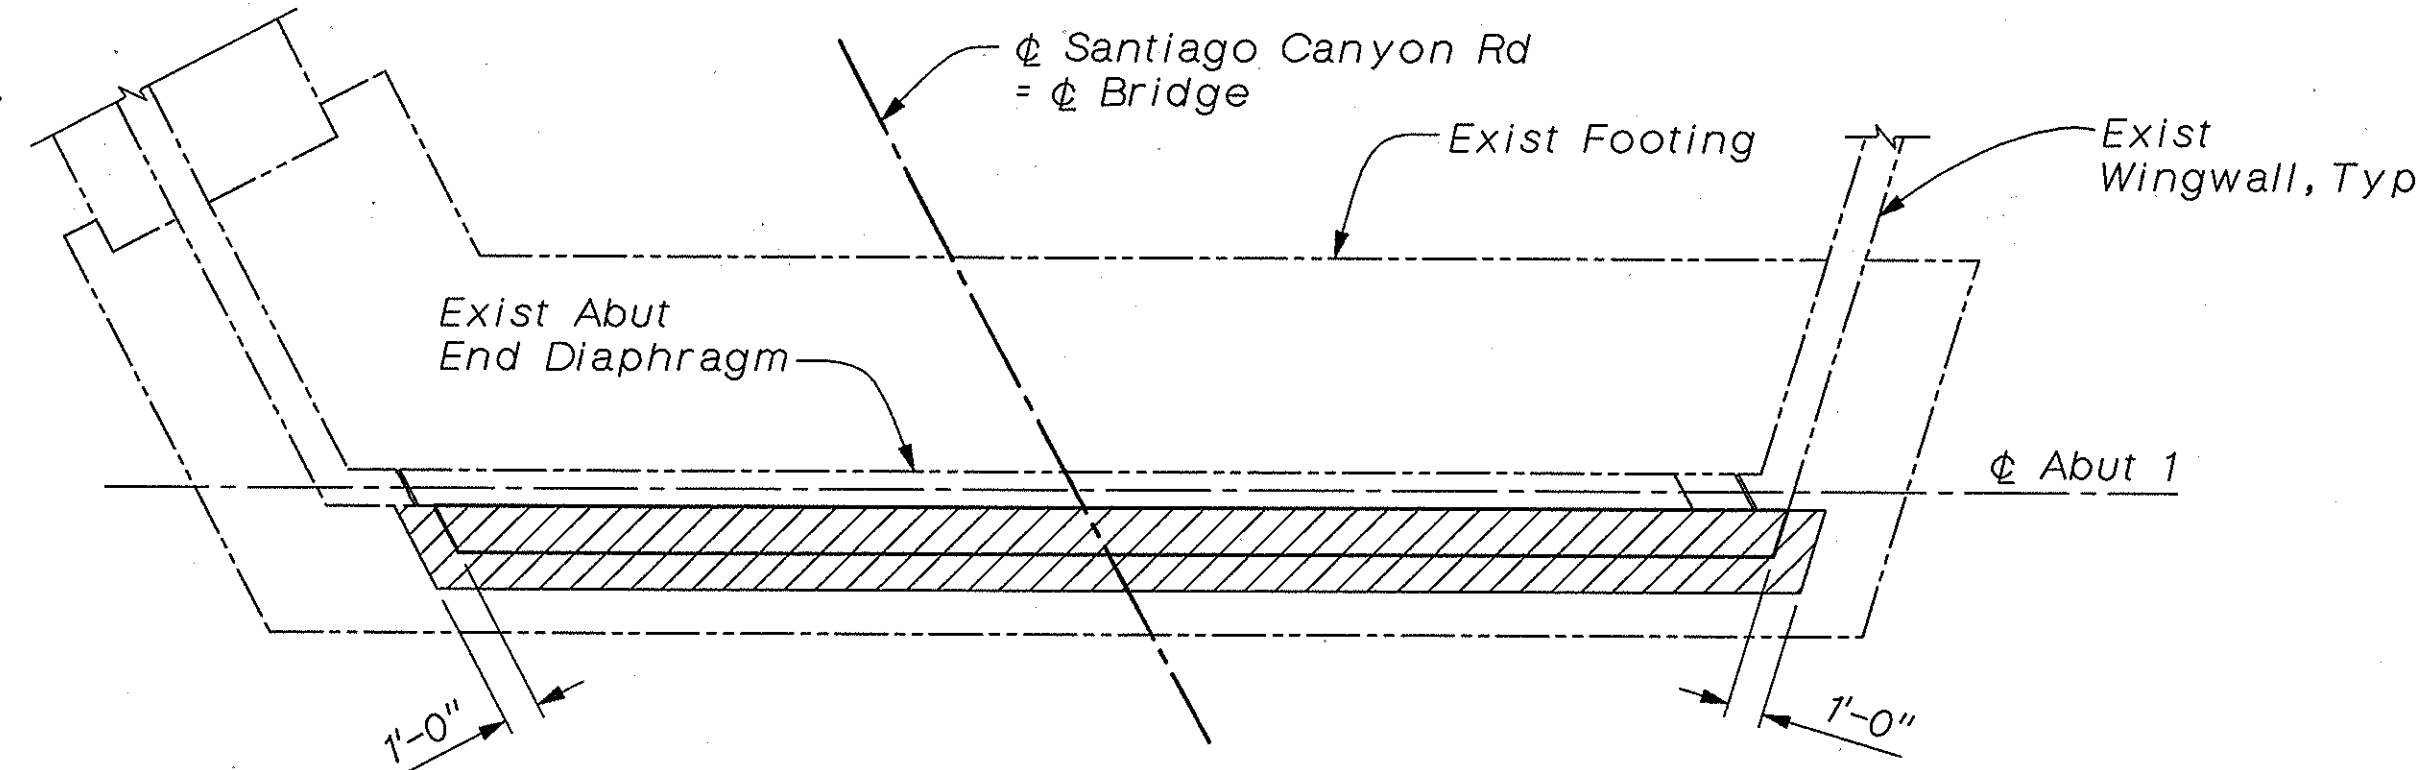


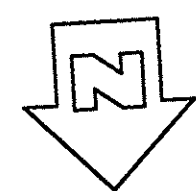


EXCAVATION

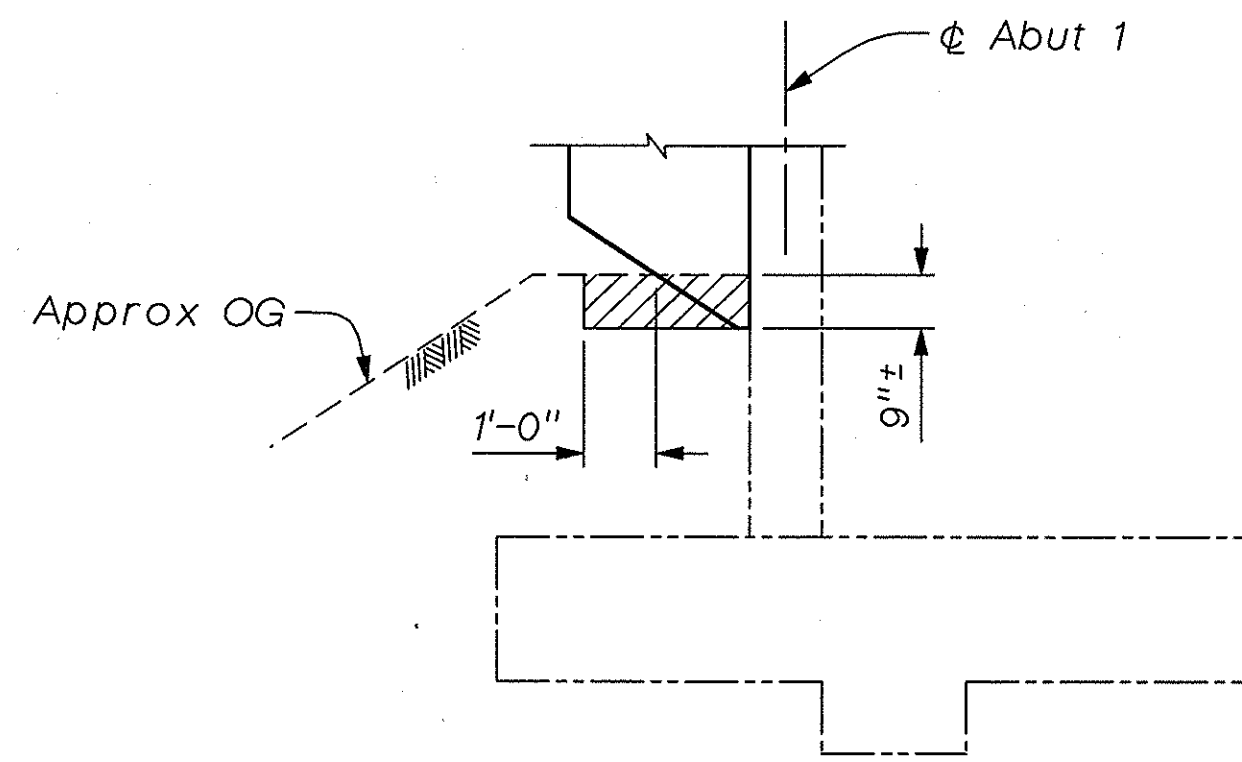


EXCAVATION

LEGEND

- Structure Excavation
- Structure Backfill

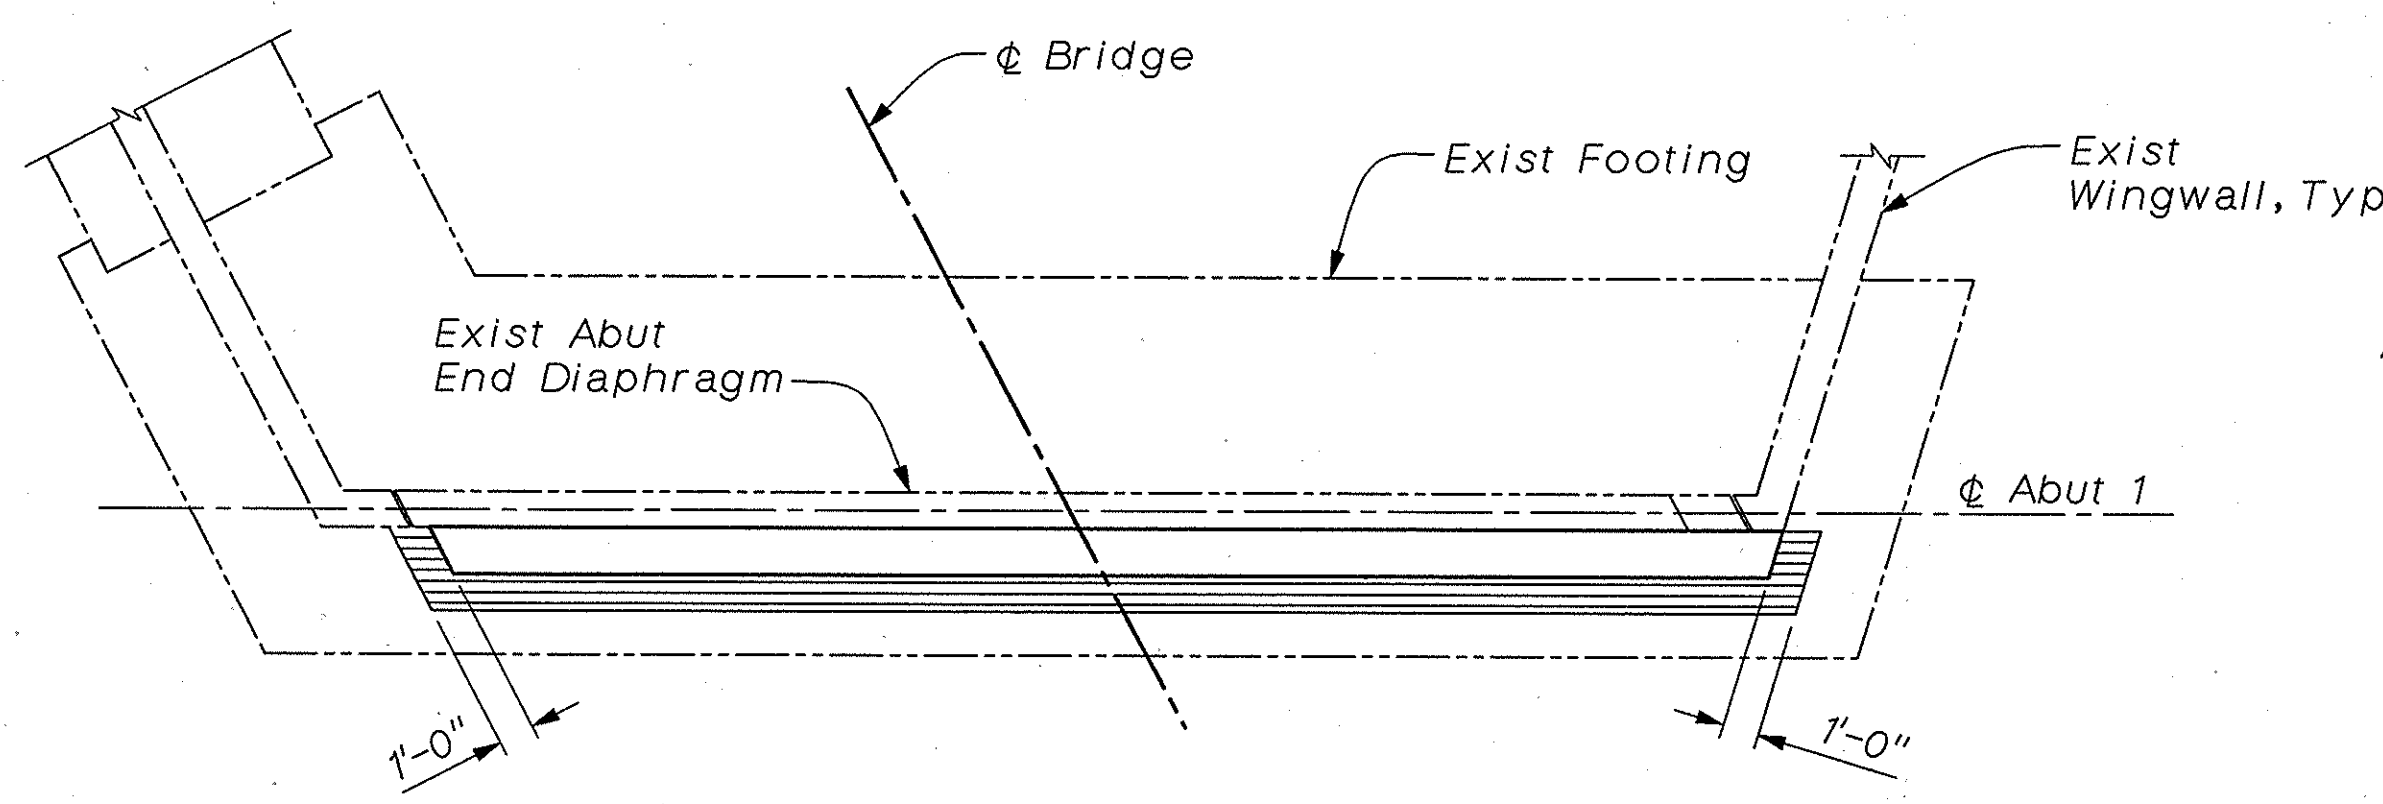


BACKFILL

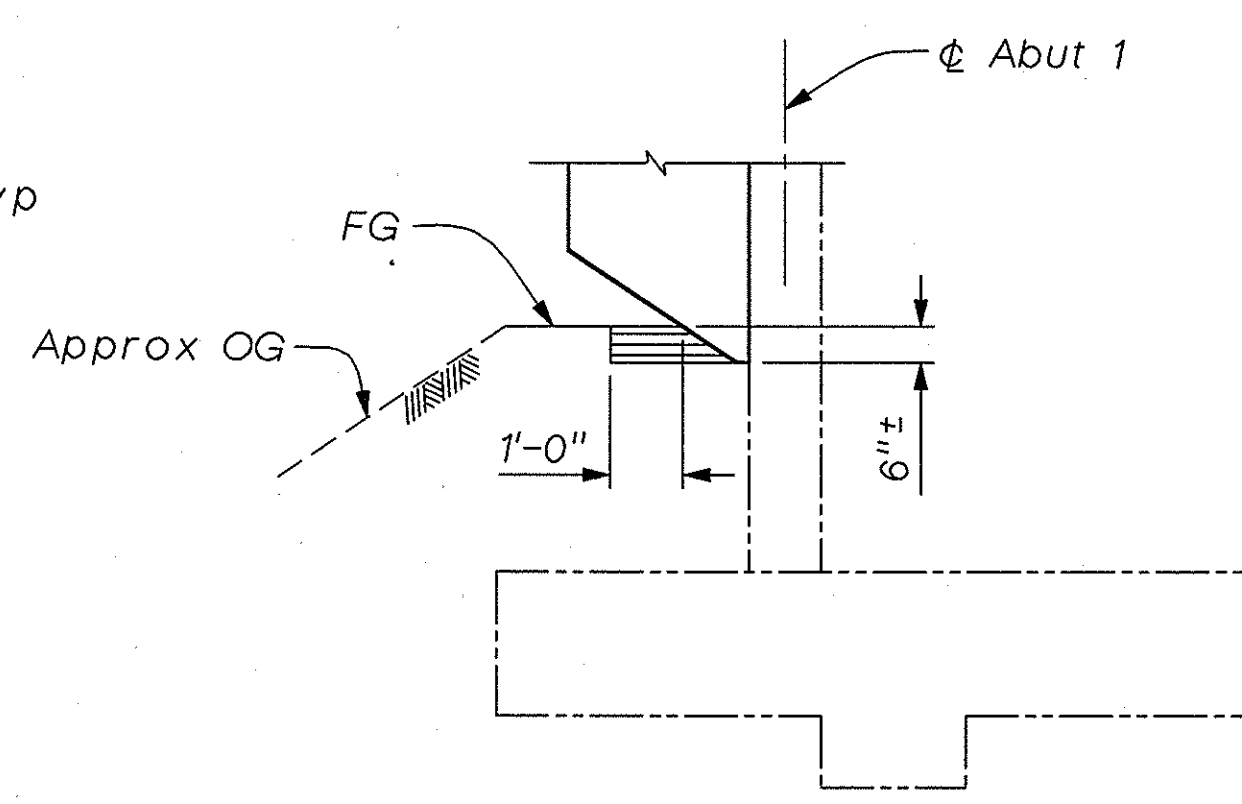


BACKFILL

EXCAVATION & BACKFILL - ABUTMENT 1


No Scale

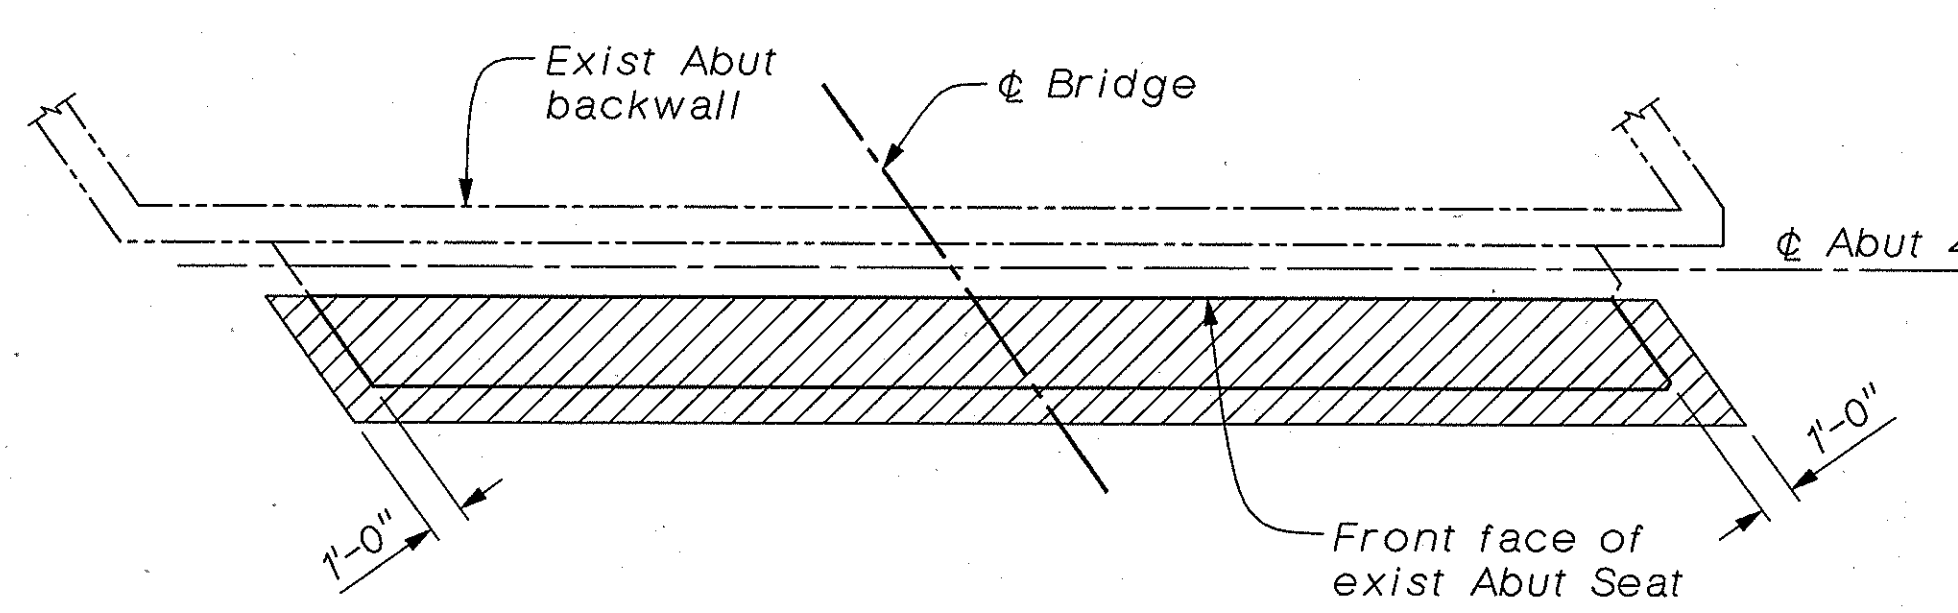


EXCAVATION

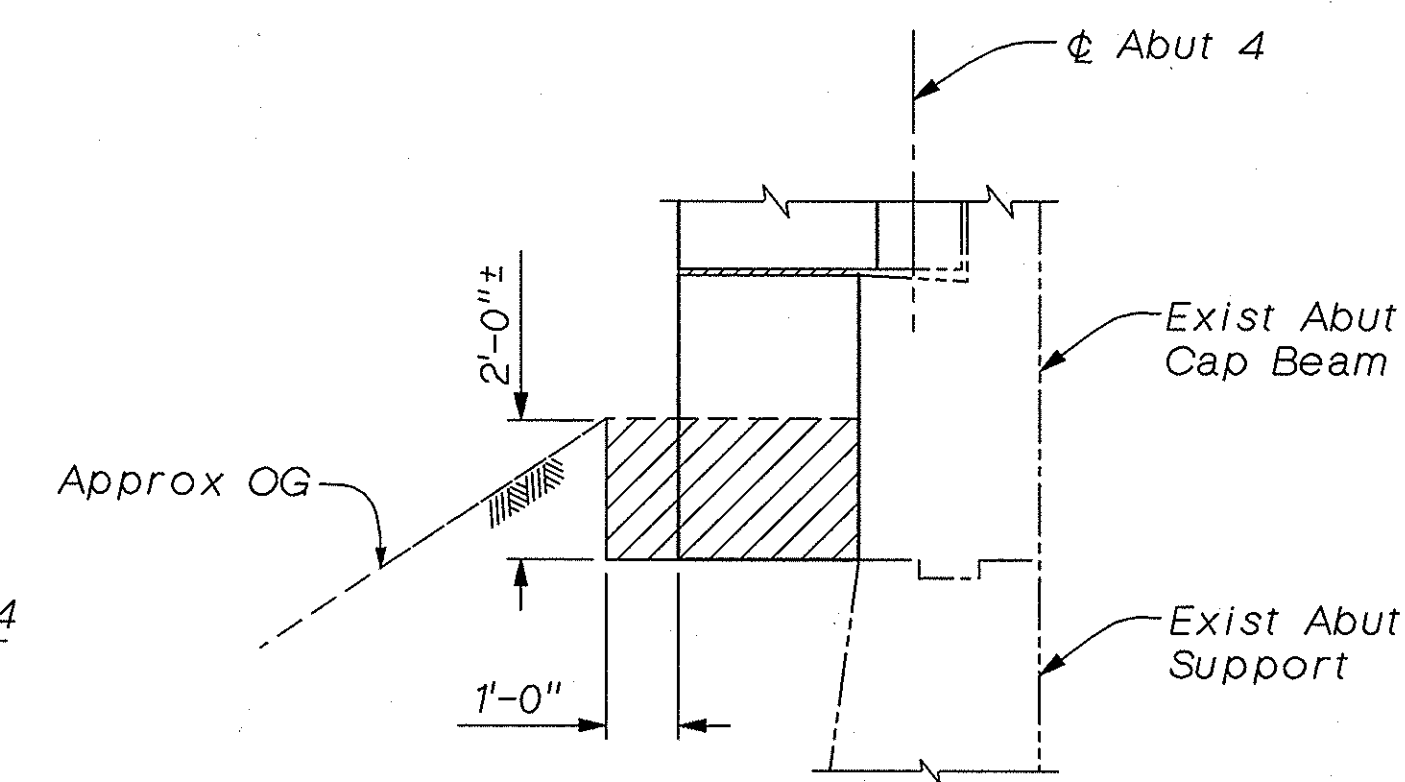

EXCAVATION

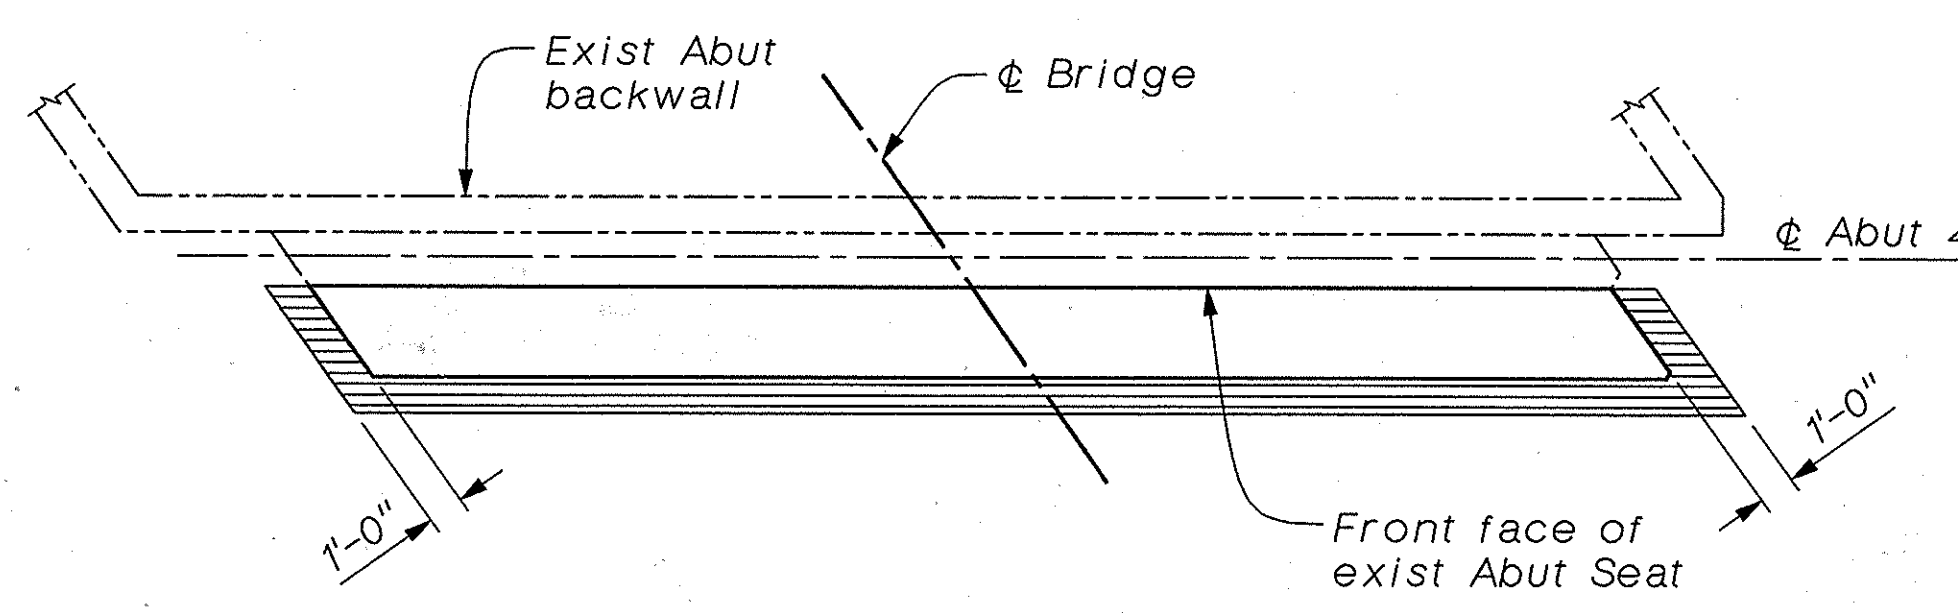

BACKFILL

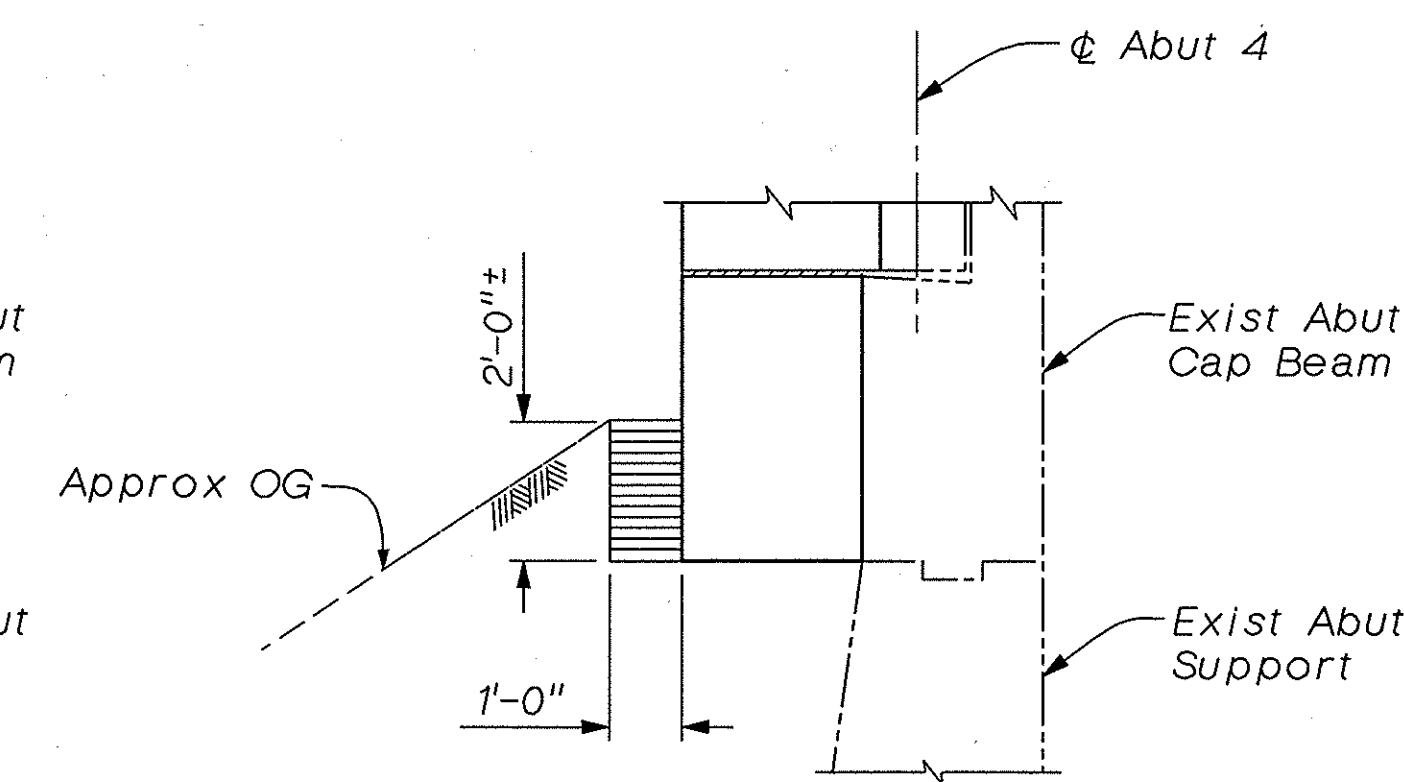

BACKFILL

EXCAVATION & BACKFILL - ABUTMENT 4

No Scale

Note:
The Contractor shall verify all
controlling field dimensions before
ordering or fabricating any material.

SHAWN SUN <i>Shawn Sun</i> DESIGN OVERSIGHT <i>12/29/97</i> SIGN OFF DATE		DESIGN BY <i>M. ZAHEDI/A. HOU</i> DETAILS BY <i>B. TORUNO</i> QUANTITIES BY <i>H. LAM</i>		CHECKED <i>S. XIE/A. TRUONG</i> <i>J. LU</i> <i>M. ZAHEDI</i>		PREPARED FOR THE COUNTY OF ORANGE		G.J. NASCIMENTO PROJECT ENGINEER		BRIDGE NO. 55C-0049 POST MILE		EARTHQUAKE RETROFIT SANTIAGO CREEK BRIDGE LIMITS OF PAYMENT FOR EXCAVATION AND BACKFILL									
ORIGINAL SCALE IN INCHES FOR REDUCED PLANS						0 1 2 3		CU 12 152 EA L02106		DISREGARD PRINTS BEARING EARLIER REVISION DATES →		REVISION DATES (PRELIMINARY STAGE ONLY)								SHEET 5 OF 6	