
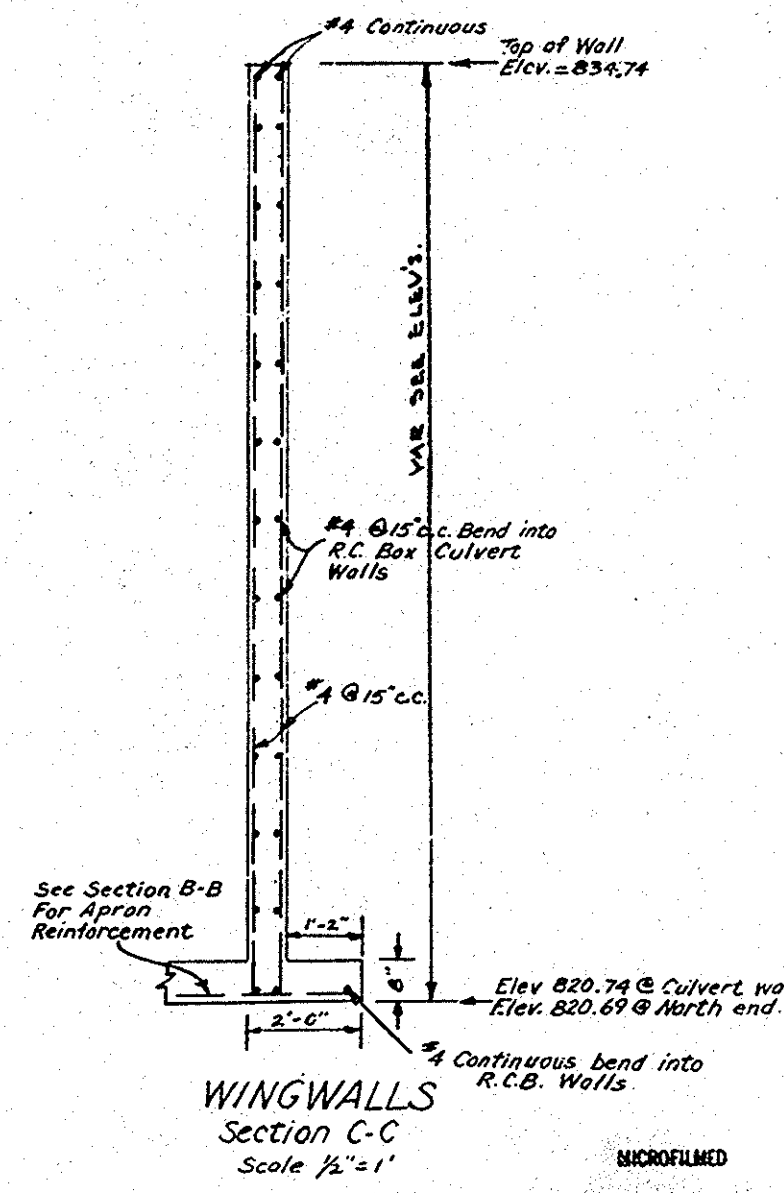
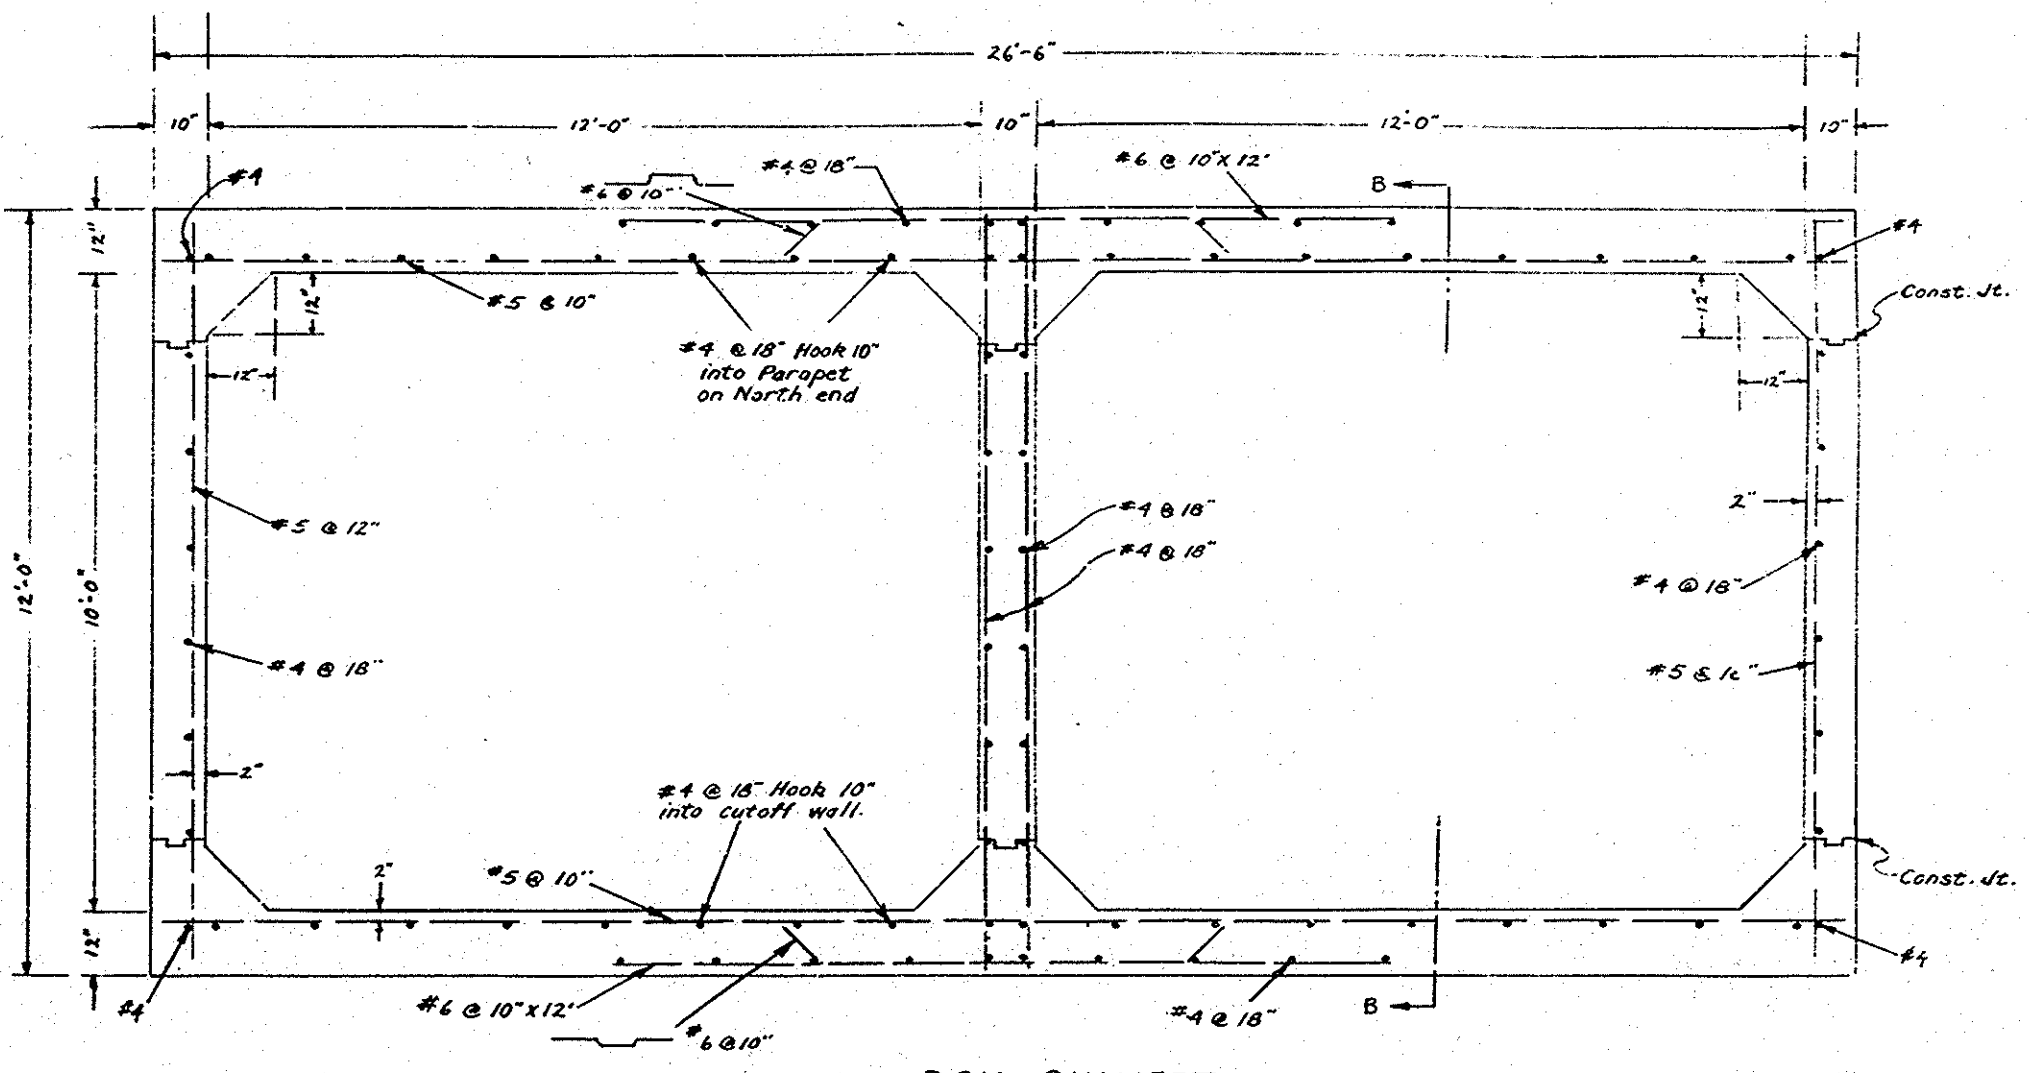
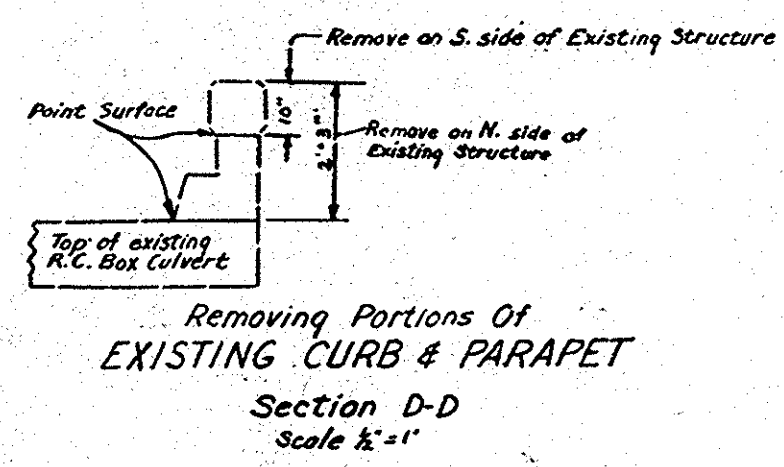
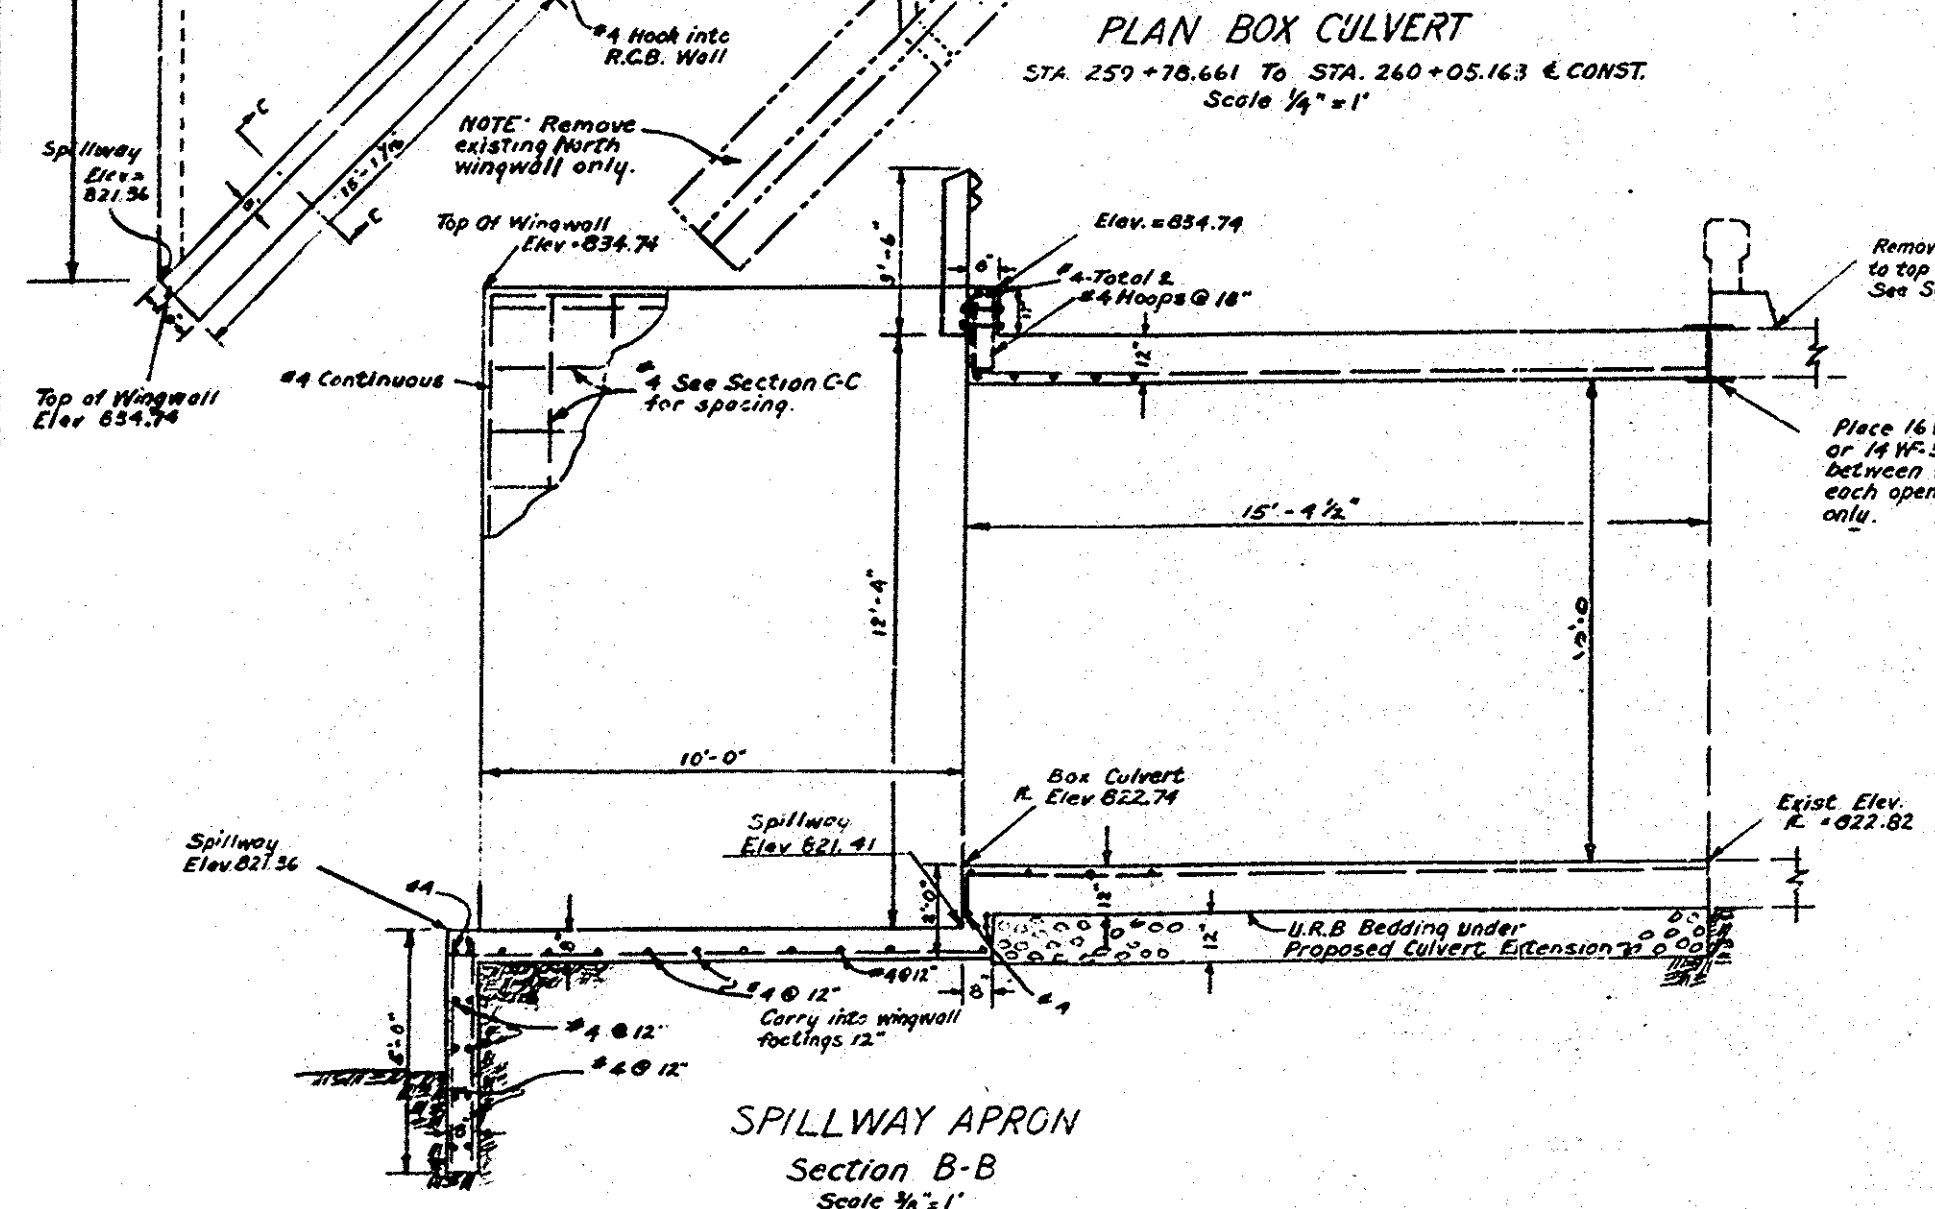


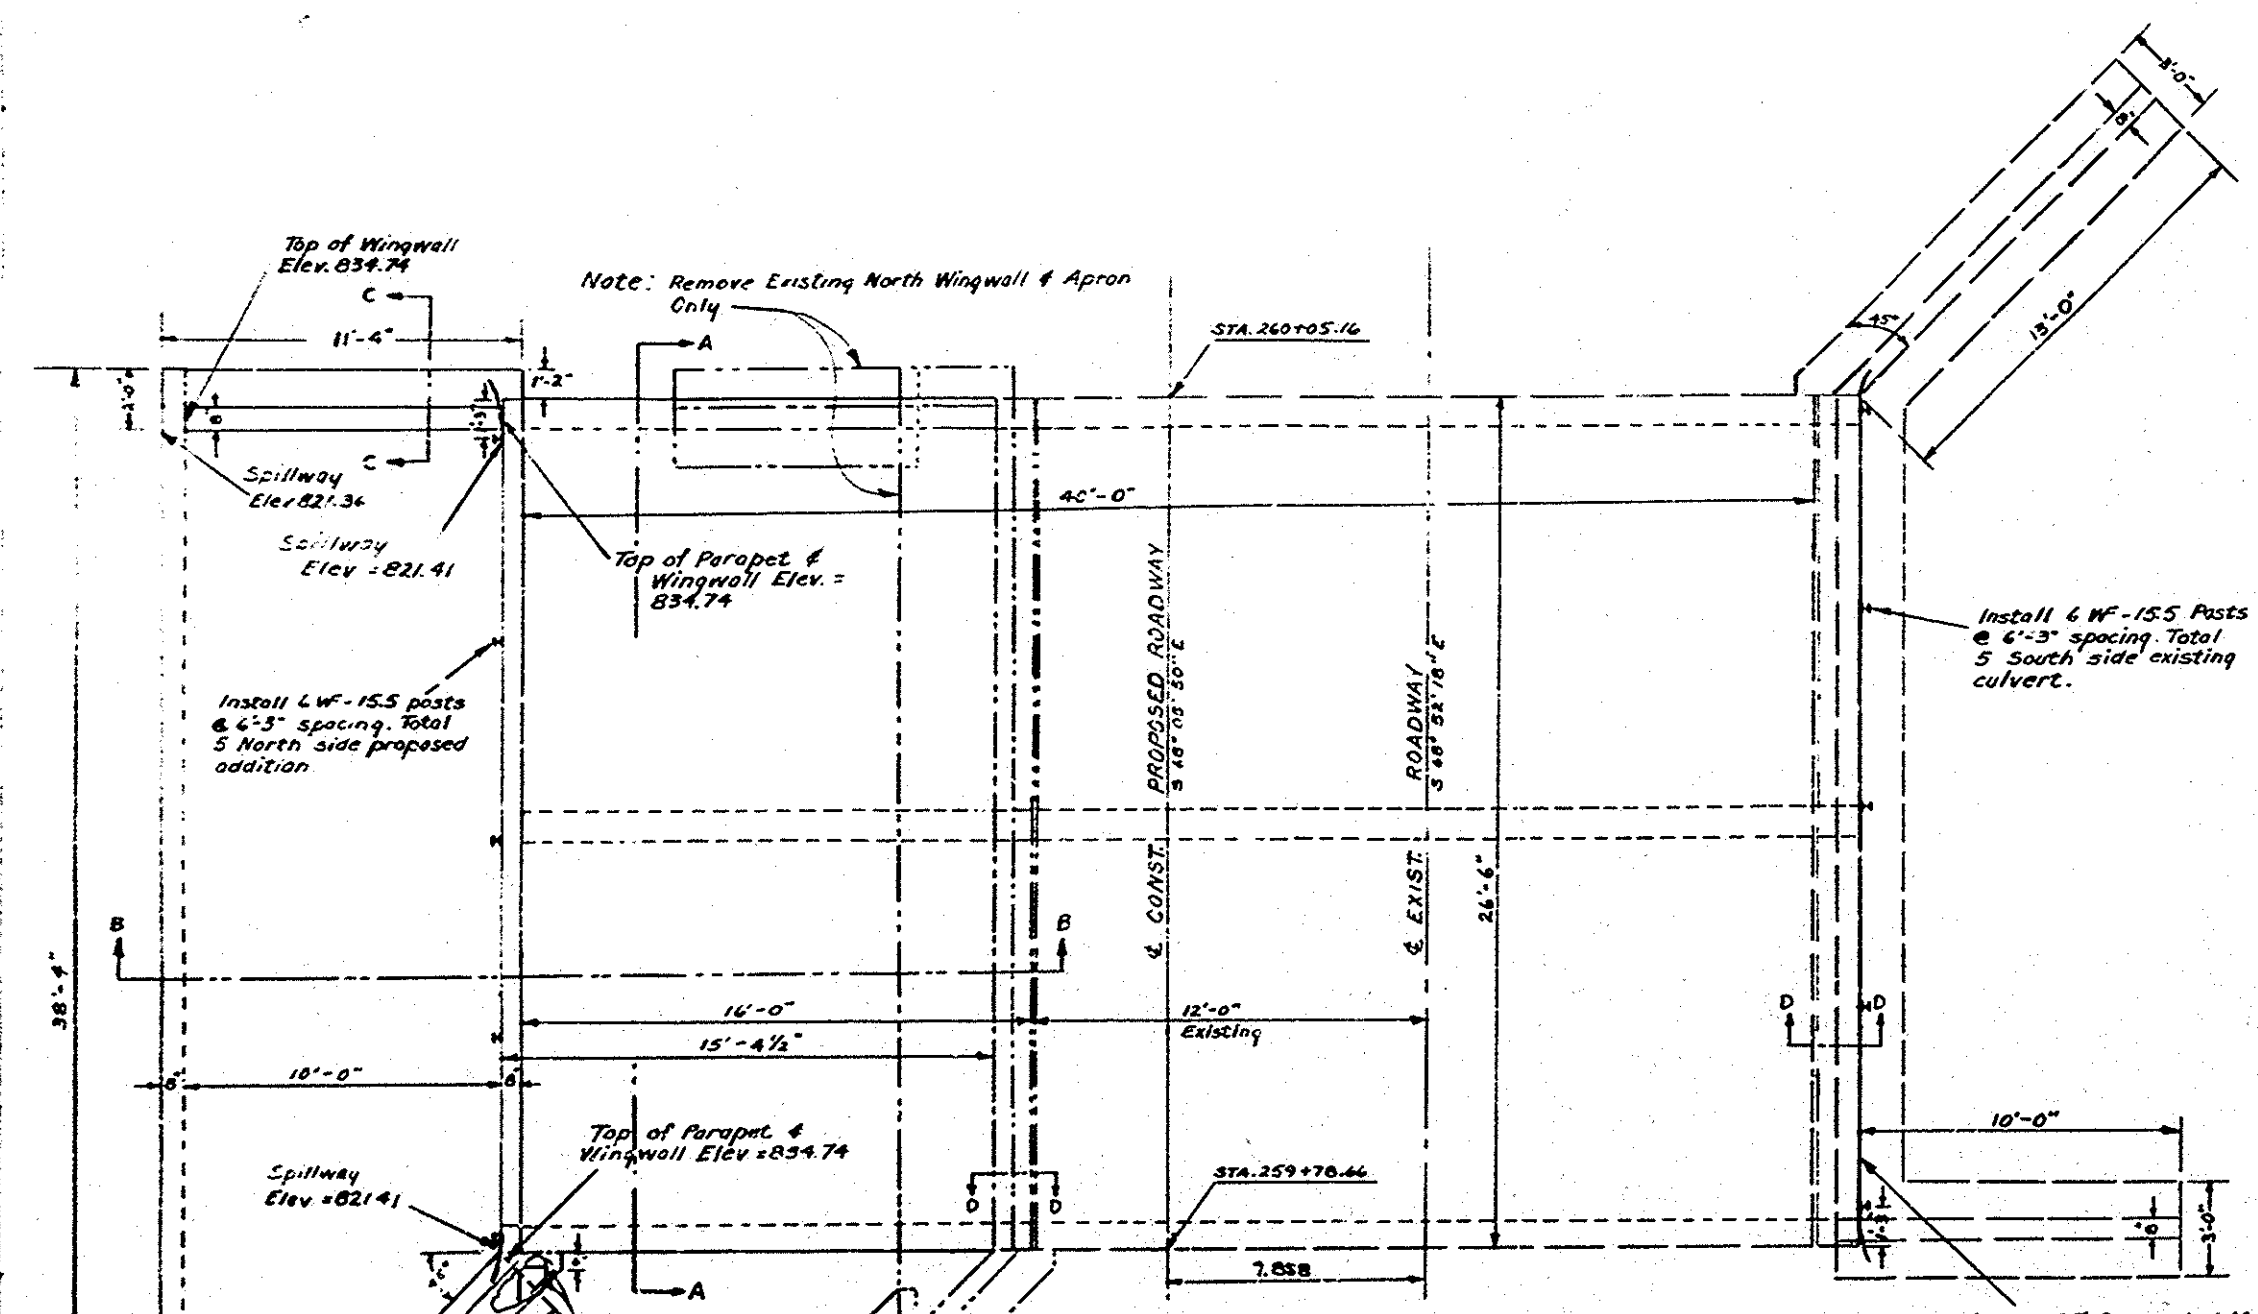

Structure #LI-10
Santiago Canyon Rd
between Irvine Lake
& 2 miles e/sly
Sheet 1 of 2
Red 12.5' Scale as shown
Yellow-Pencil Sketch

ORANGE COUNTY HIGHWAY DEPARTMENT	
SANTIAGO CANYON RD	
BETWEEN IRVINE LAKE & 2 MILES SOUTHEAST	
STRUCTURE L.I.-10	
STATION 259 + 91.91	
DESIGNED BY	CHECKED BY
APPROVED BY	APPROVED BY
SCALE: SHEET OF	

MICROFILMED
JUL 1 1960

#14525
SANTIAGO CYN RD (LI-10) ~~Before 1960~~
over Limestone cym Creek
55C-0065
Thomas 831-61