
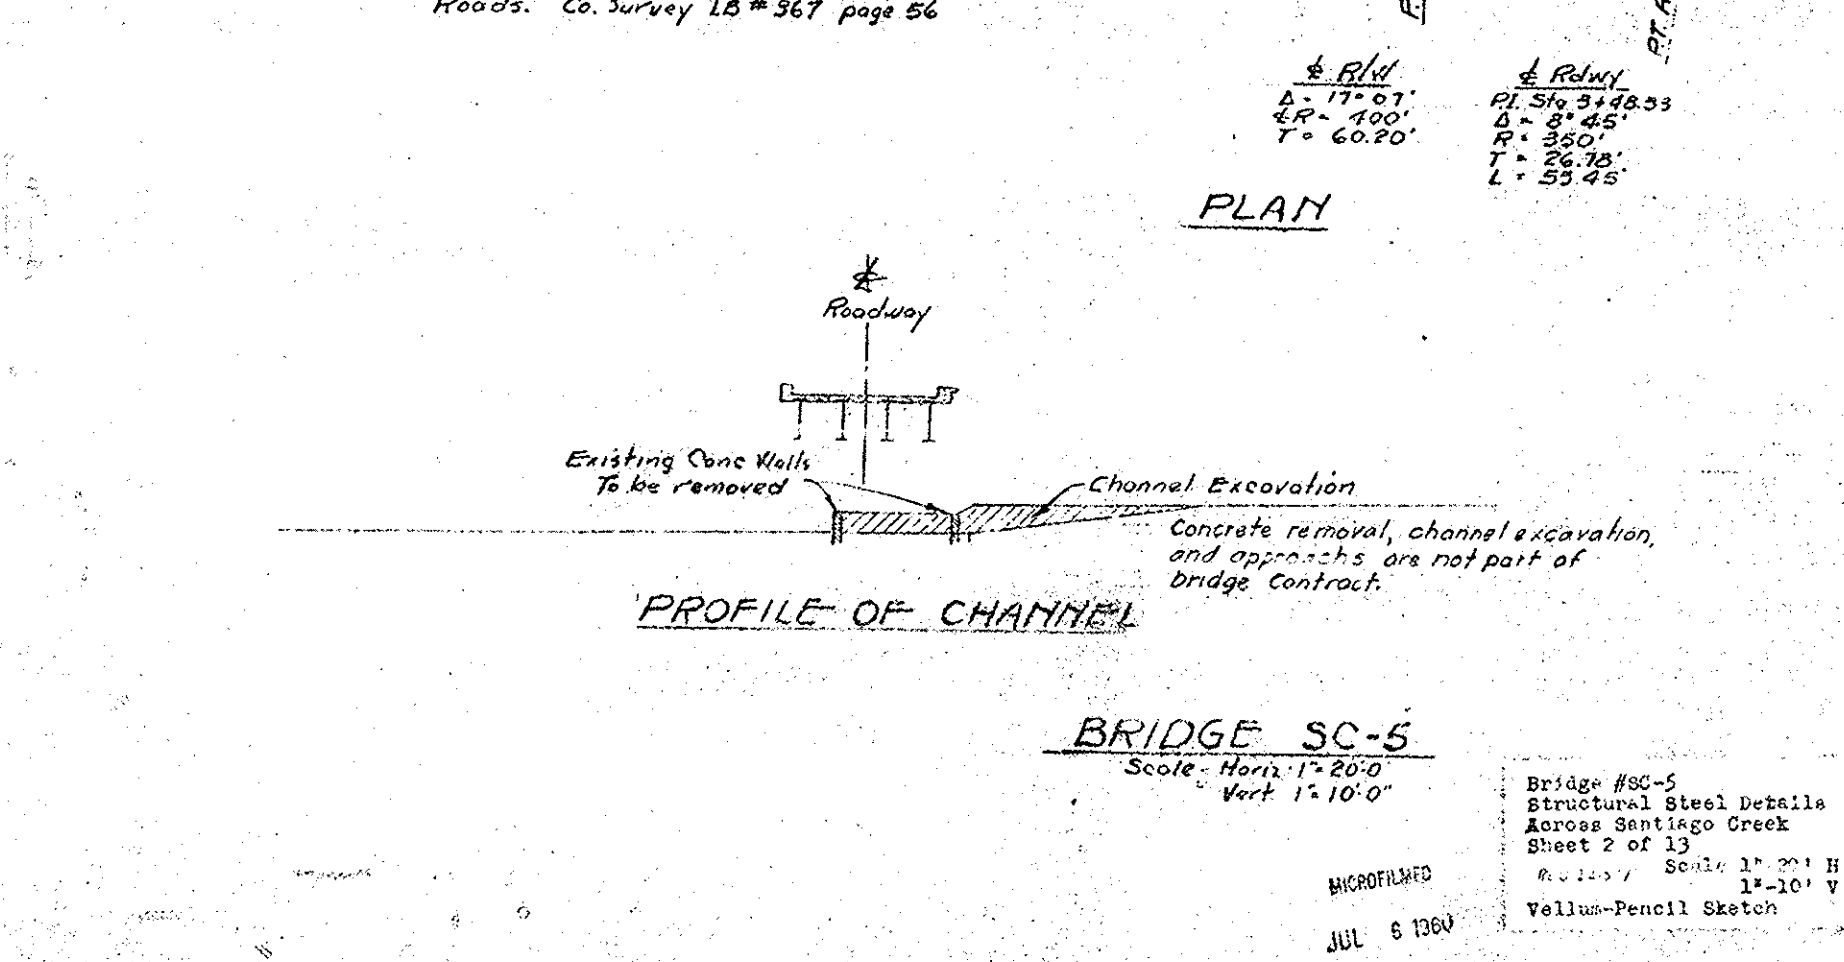


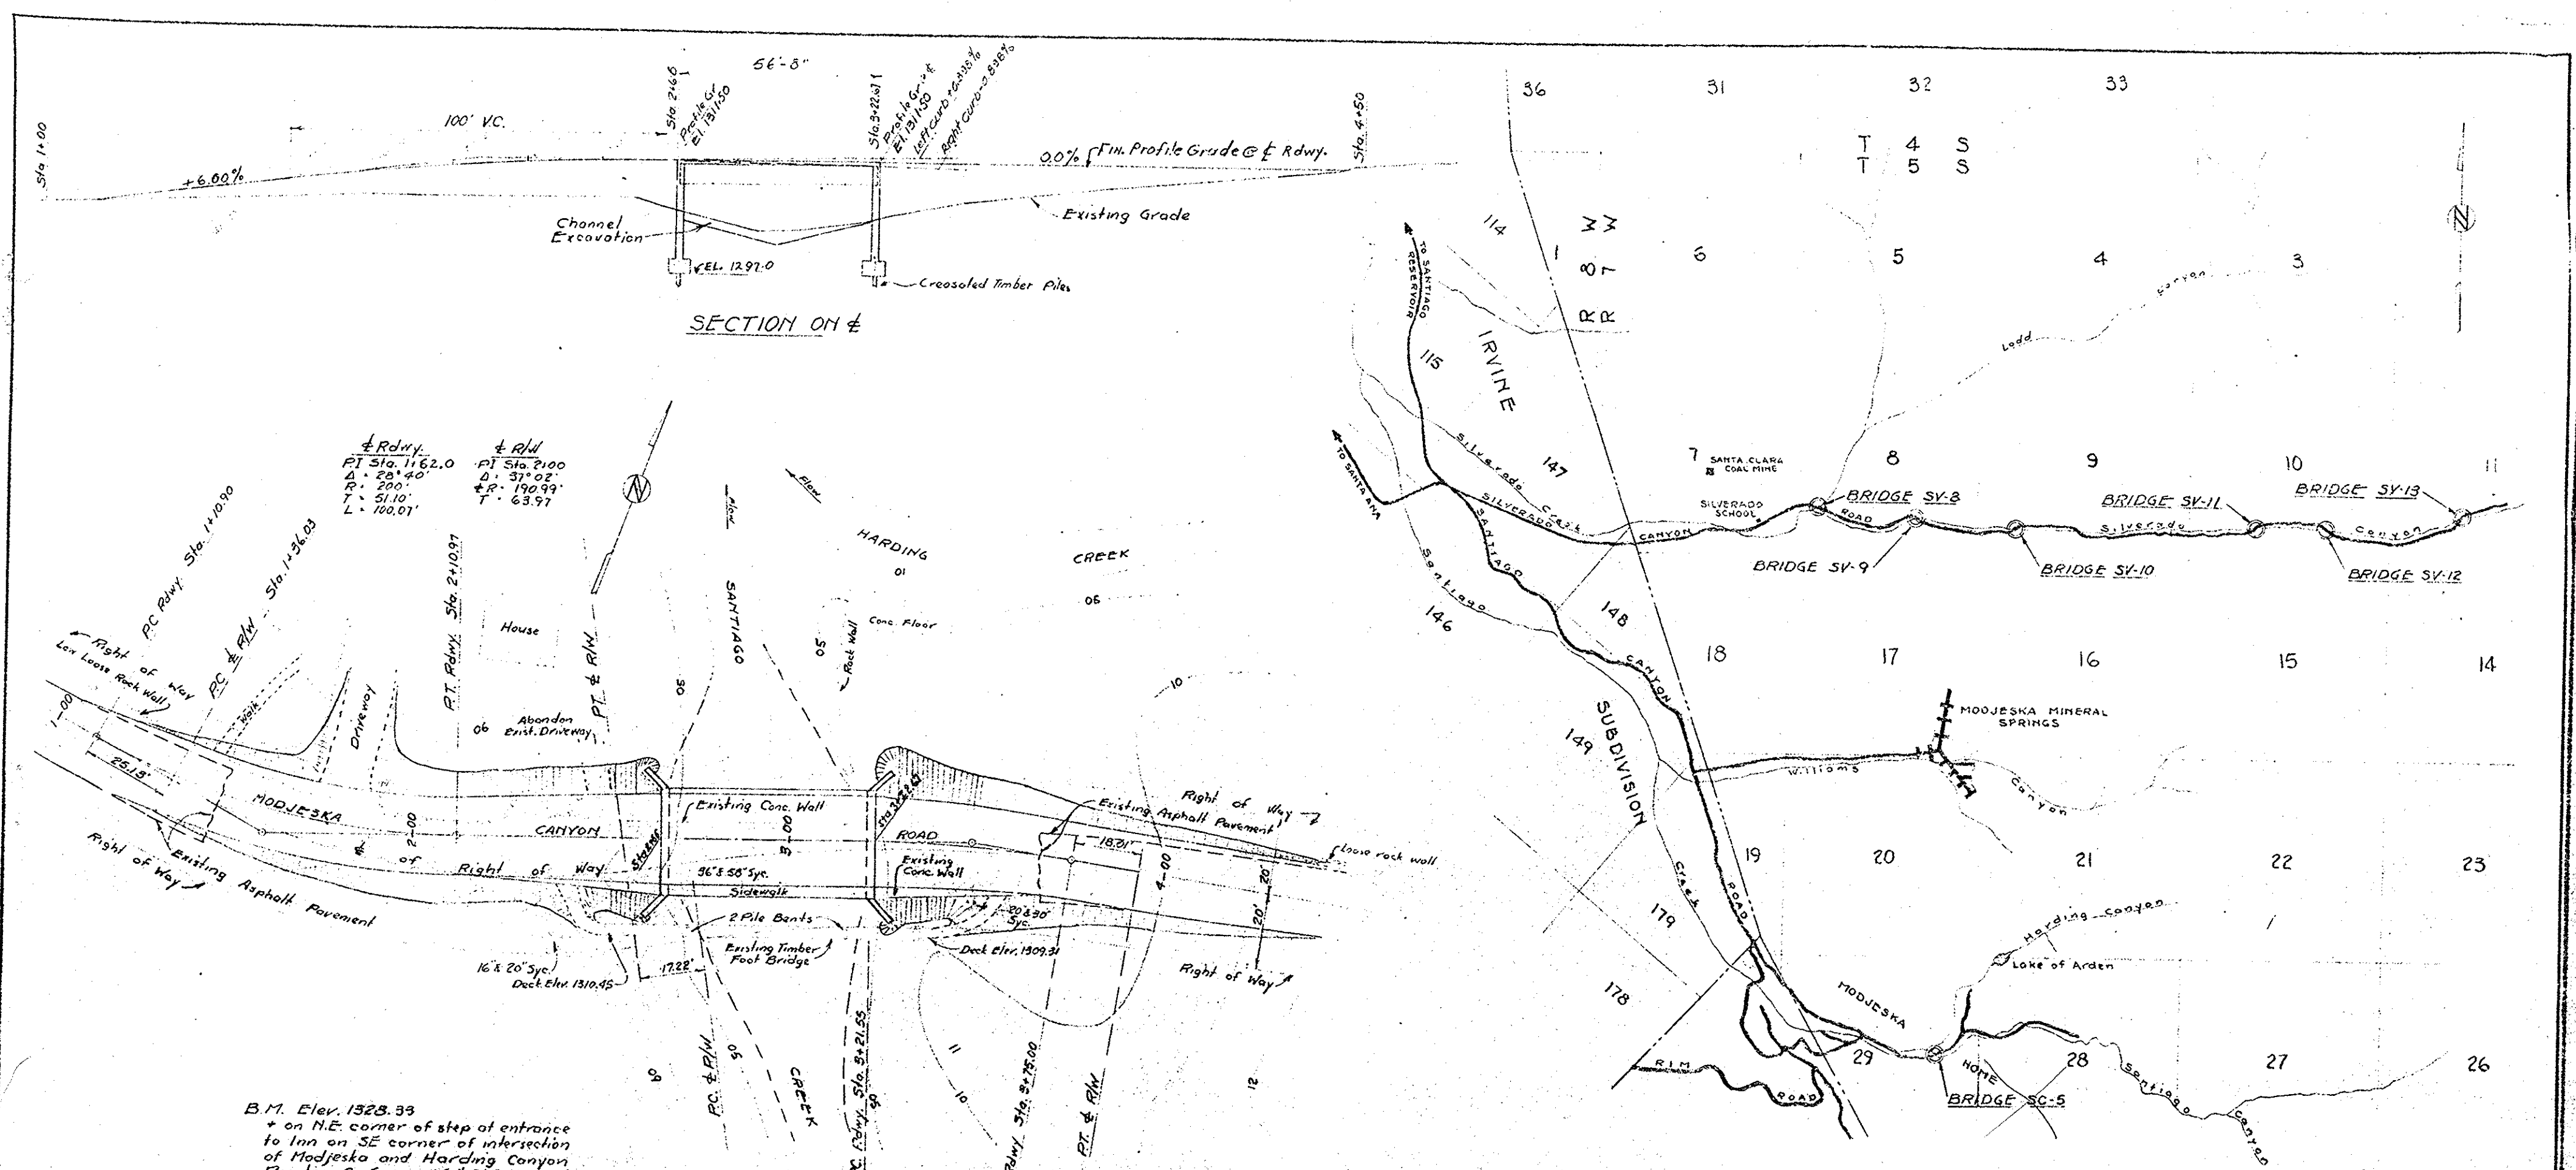

INDEX OF DRAWINGS

DRAWING No.	TITLE
1	General Plan, Santiago Creek (SC 5)
2	General Plan, Ladd Creek (SV 8) & Silverado Creek (SV 9)
3	General Plan, Silverado Creek (SV 10) & (SV 11)
4	General Plan, Silverado Creek (SV 12) & (SV 13)
5	Plans & Details, Santiago Creek (SC 5)
6	Plans & Details, Silverado Creek (SV 9)
7	Abutment Details, Silverado Creek (SV 11) & (SV 13)
8	Abutment Details, Silverado Creek (SV 12) & (SV 13)
9	Details of Abutment No. 1, Ladd Creek (SV 8)
10	Details of Abutment No. 2, Ladd Creek (SV 8)
11	Deck Plans & Details, Ladd Creek (SV 8) & Silverado Creek (SV 10)
12	Deck Plans & Details, Silverado Creek (SV 11), (SV 12), (SV 13)
13	STRUCTURAL STEEL DETAILS (SC-5 & SV-8, 9, 10, 11, 12, 13)

APPROVED *W.A. Beard*
A.A. BEARD
SUPERINTENDENT OF HIGHWAYS

DATE 8-9-46
by *H. J. Jorgensen*
C.E. / S.P.

REV.	DATE	REVISION	BY	APPROVED
1				

ORANGE COUNTY, CALIFORNIA
BRIDGES ACROSS SILVERADO, LADD,
& SANTIAGO CREEKS
GENERAL PLAN
SANTIAGO CREEK (SC 5)
DONALD R. WARREN CO.
ENGINEERS
LOS ANGELES SAN FRANCISCO
LA 46-17
JUL 1946

#14674 - SILVERADO CYN. RD. BRIDGES 1947
SV-8 SV-9 SV-10 SV-11 SV-12 SV-13
55C-175 55C-180 55C-181 55C-177 55C-178 55C-179 138115
THOMAS MAP: 832-E2 832-F2 832-F2 833-A2 833-B2 833-C1