

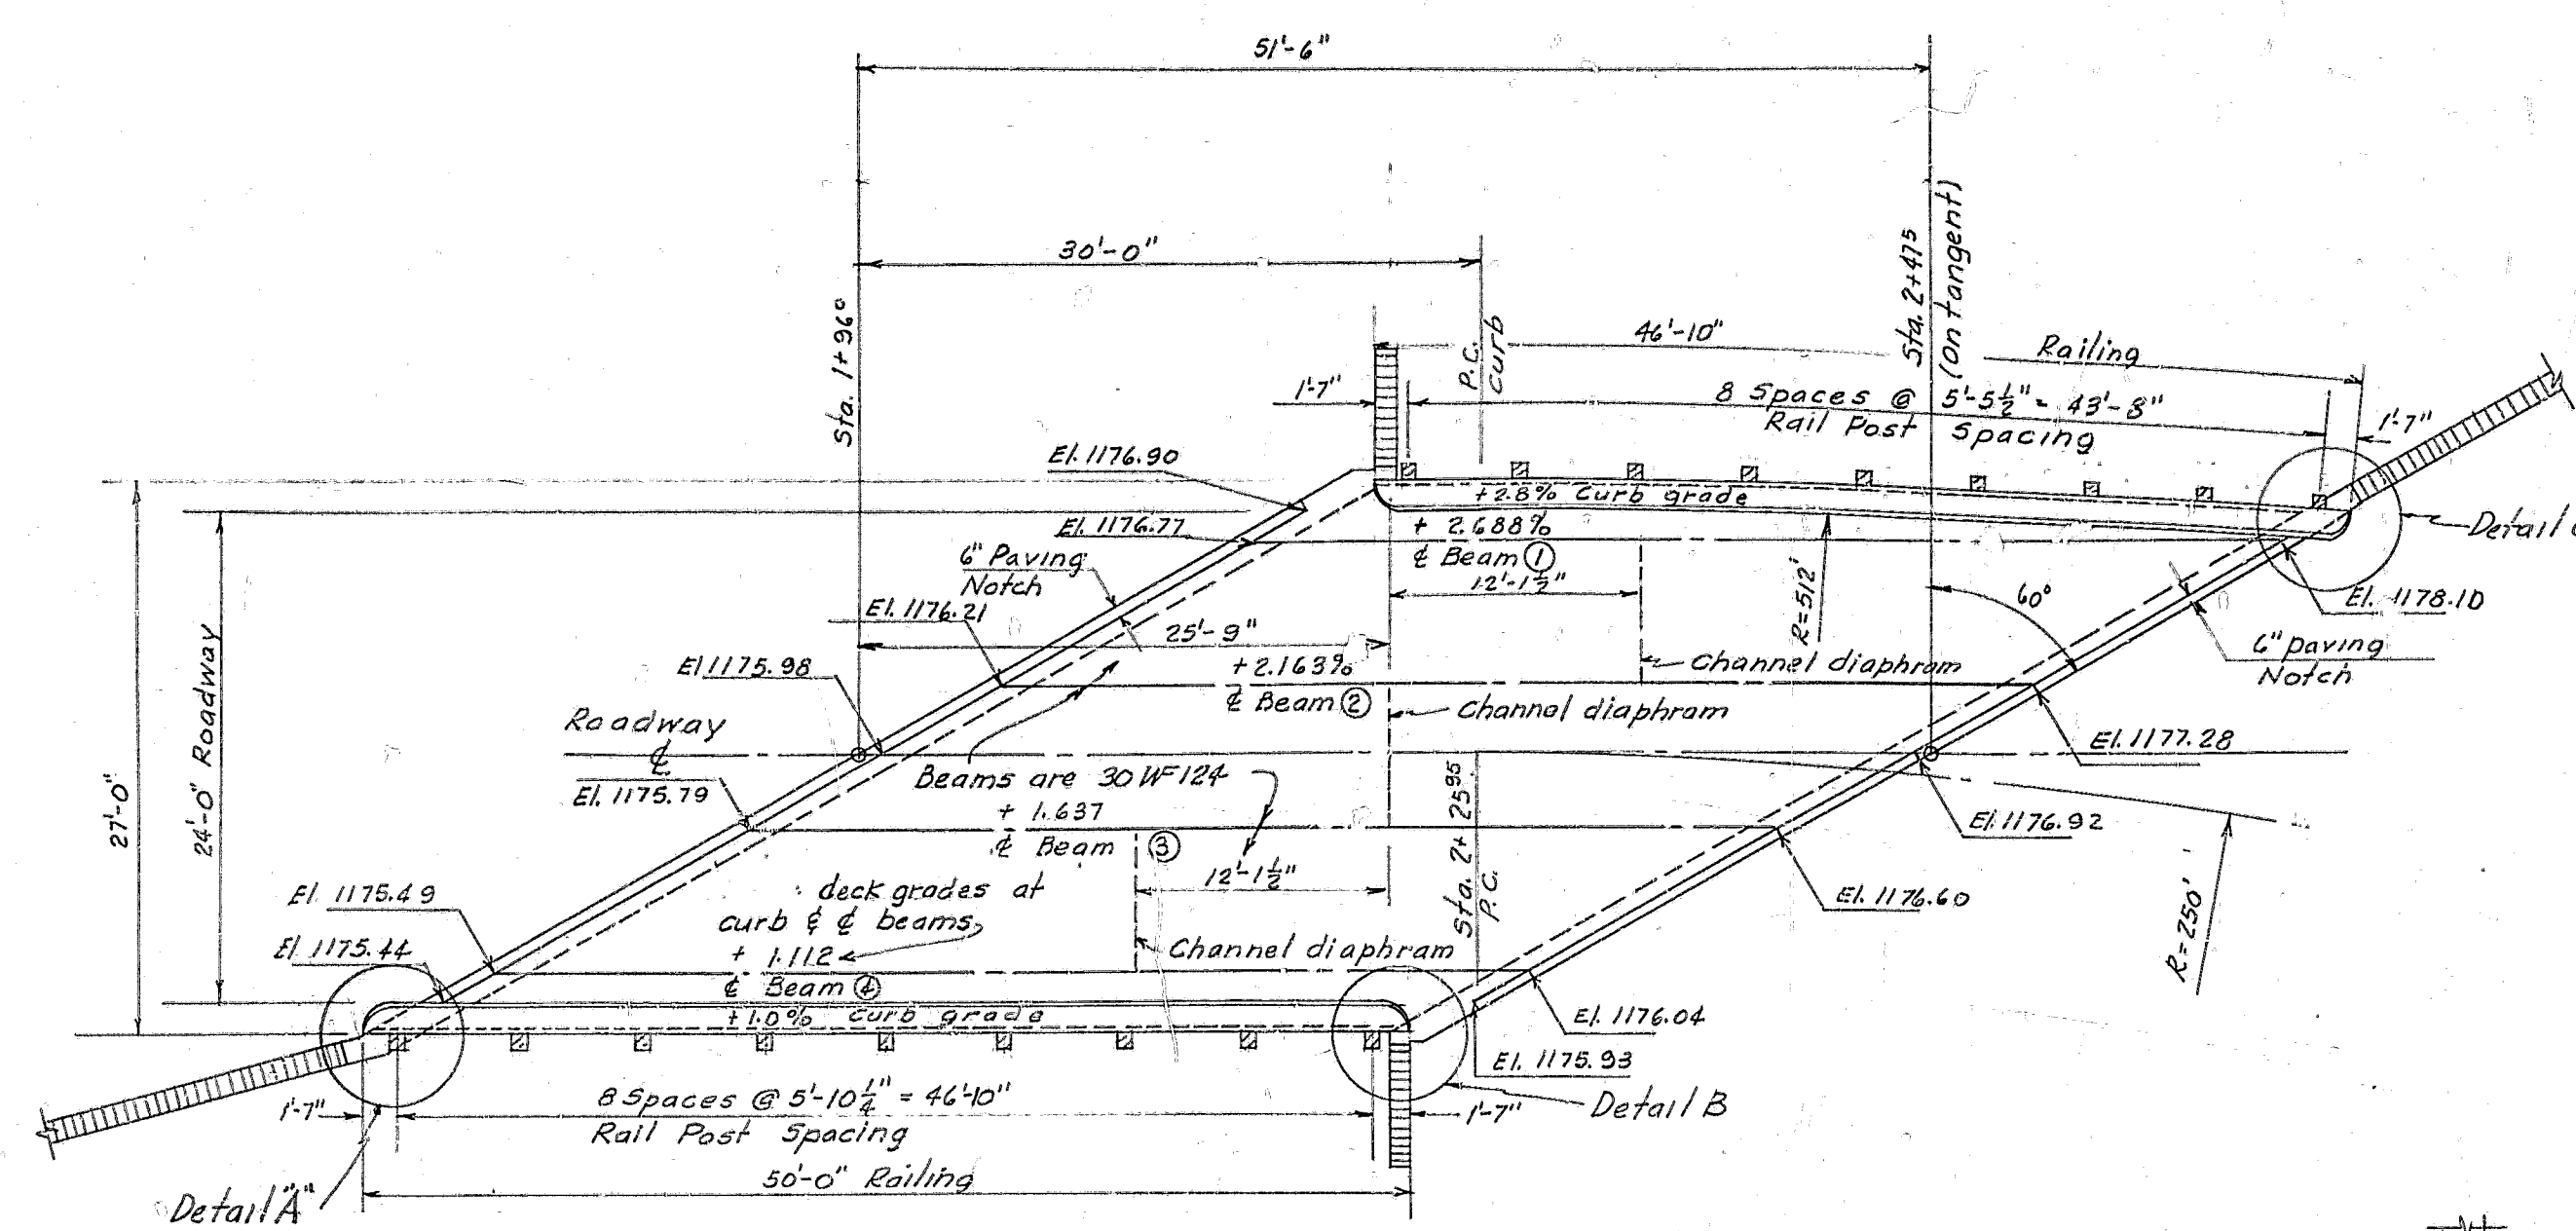
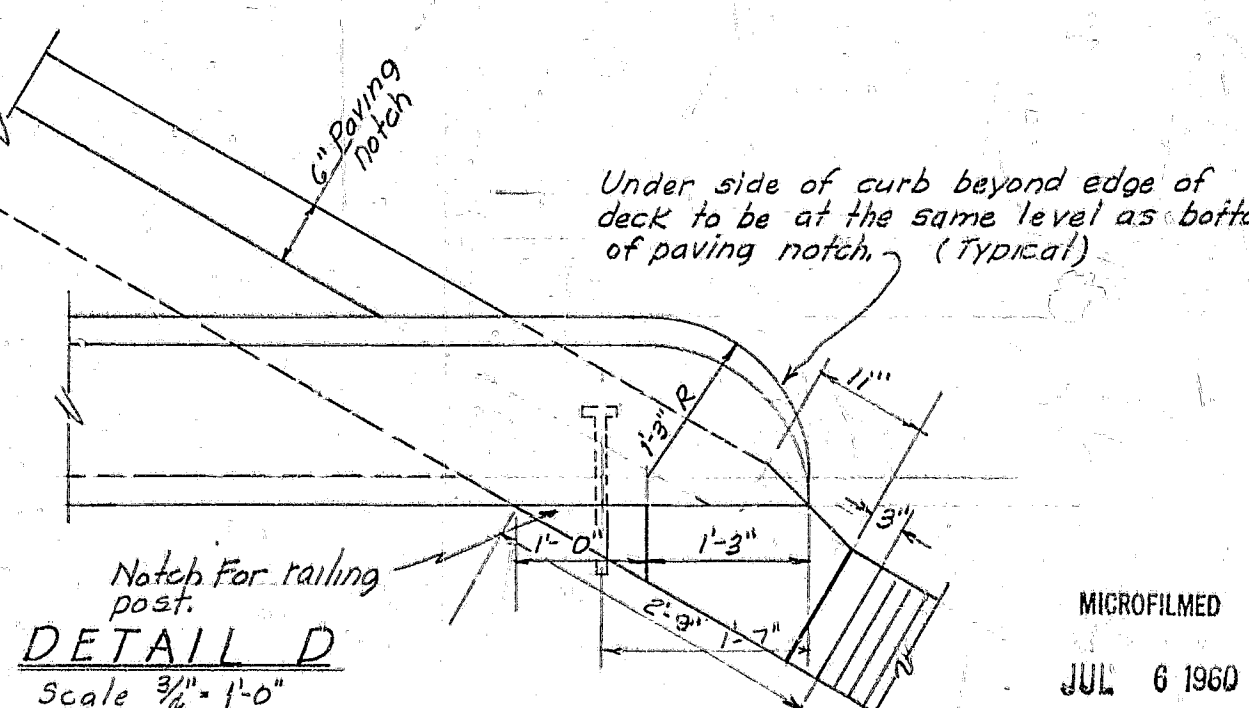
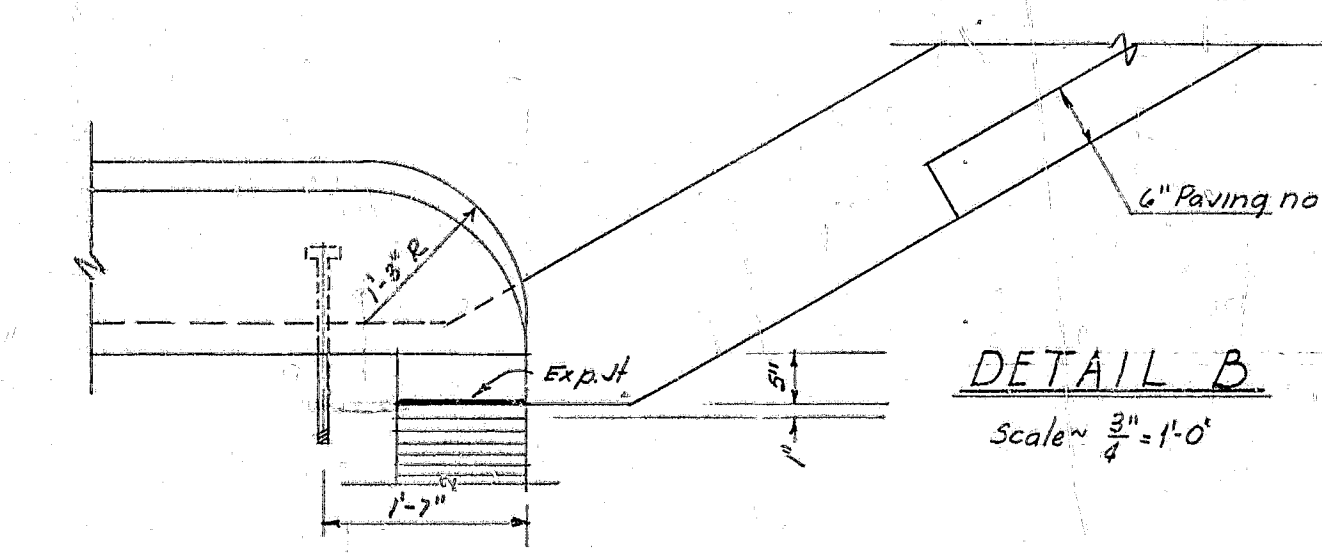
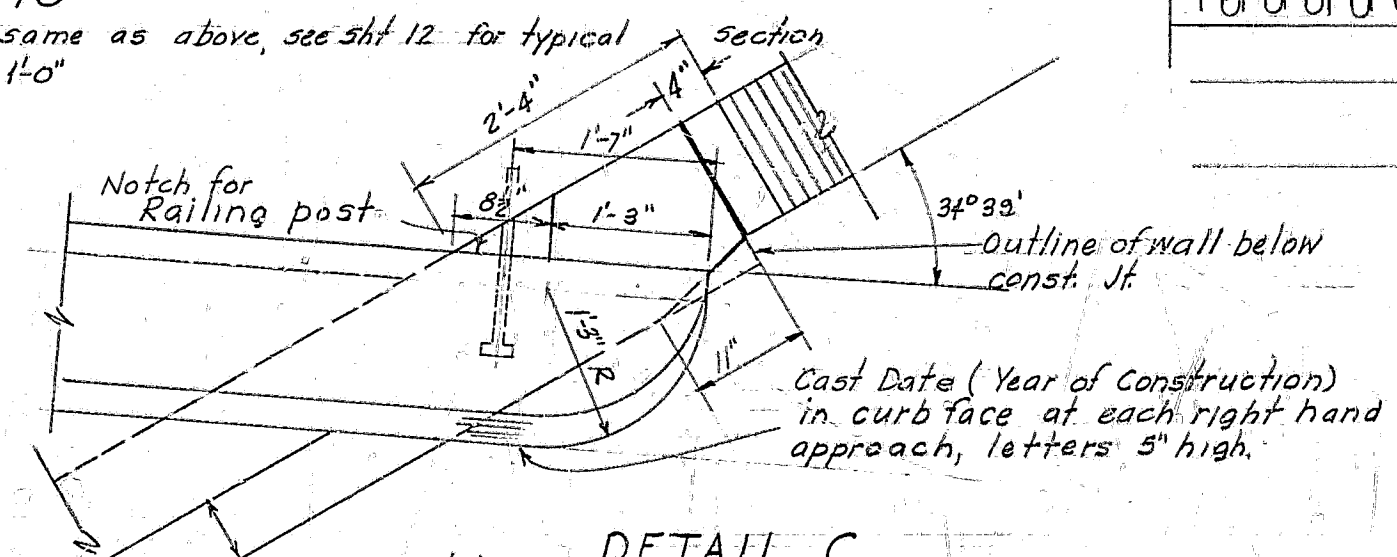
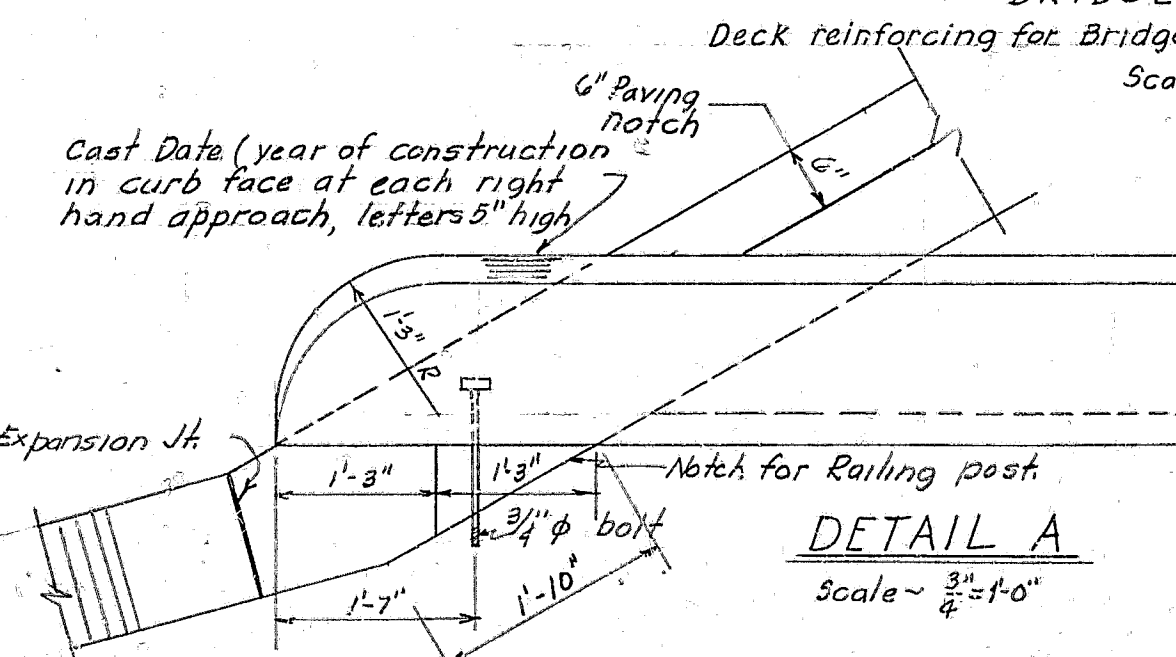
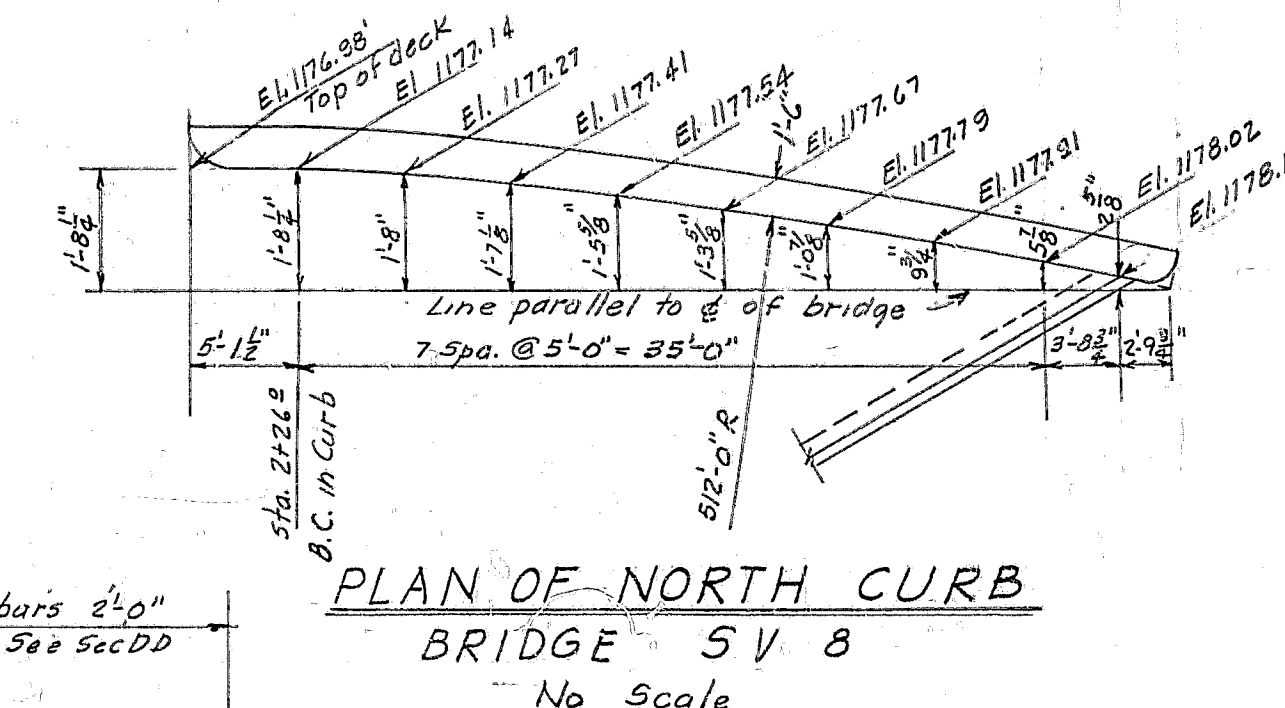
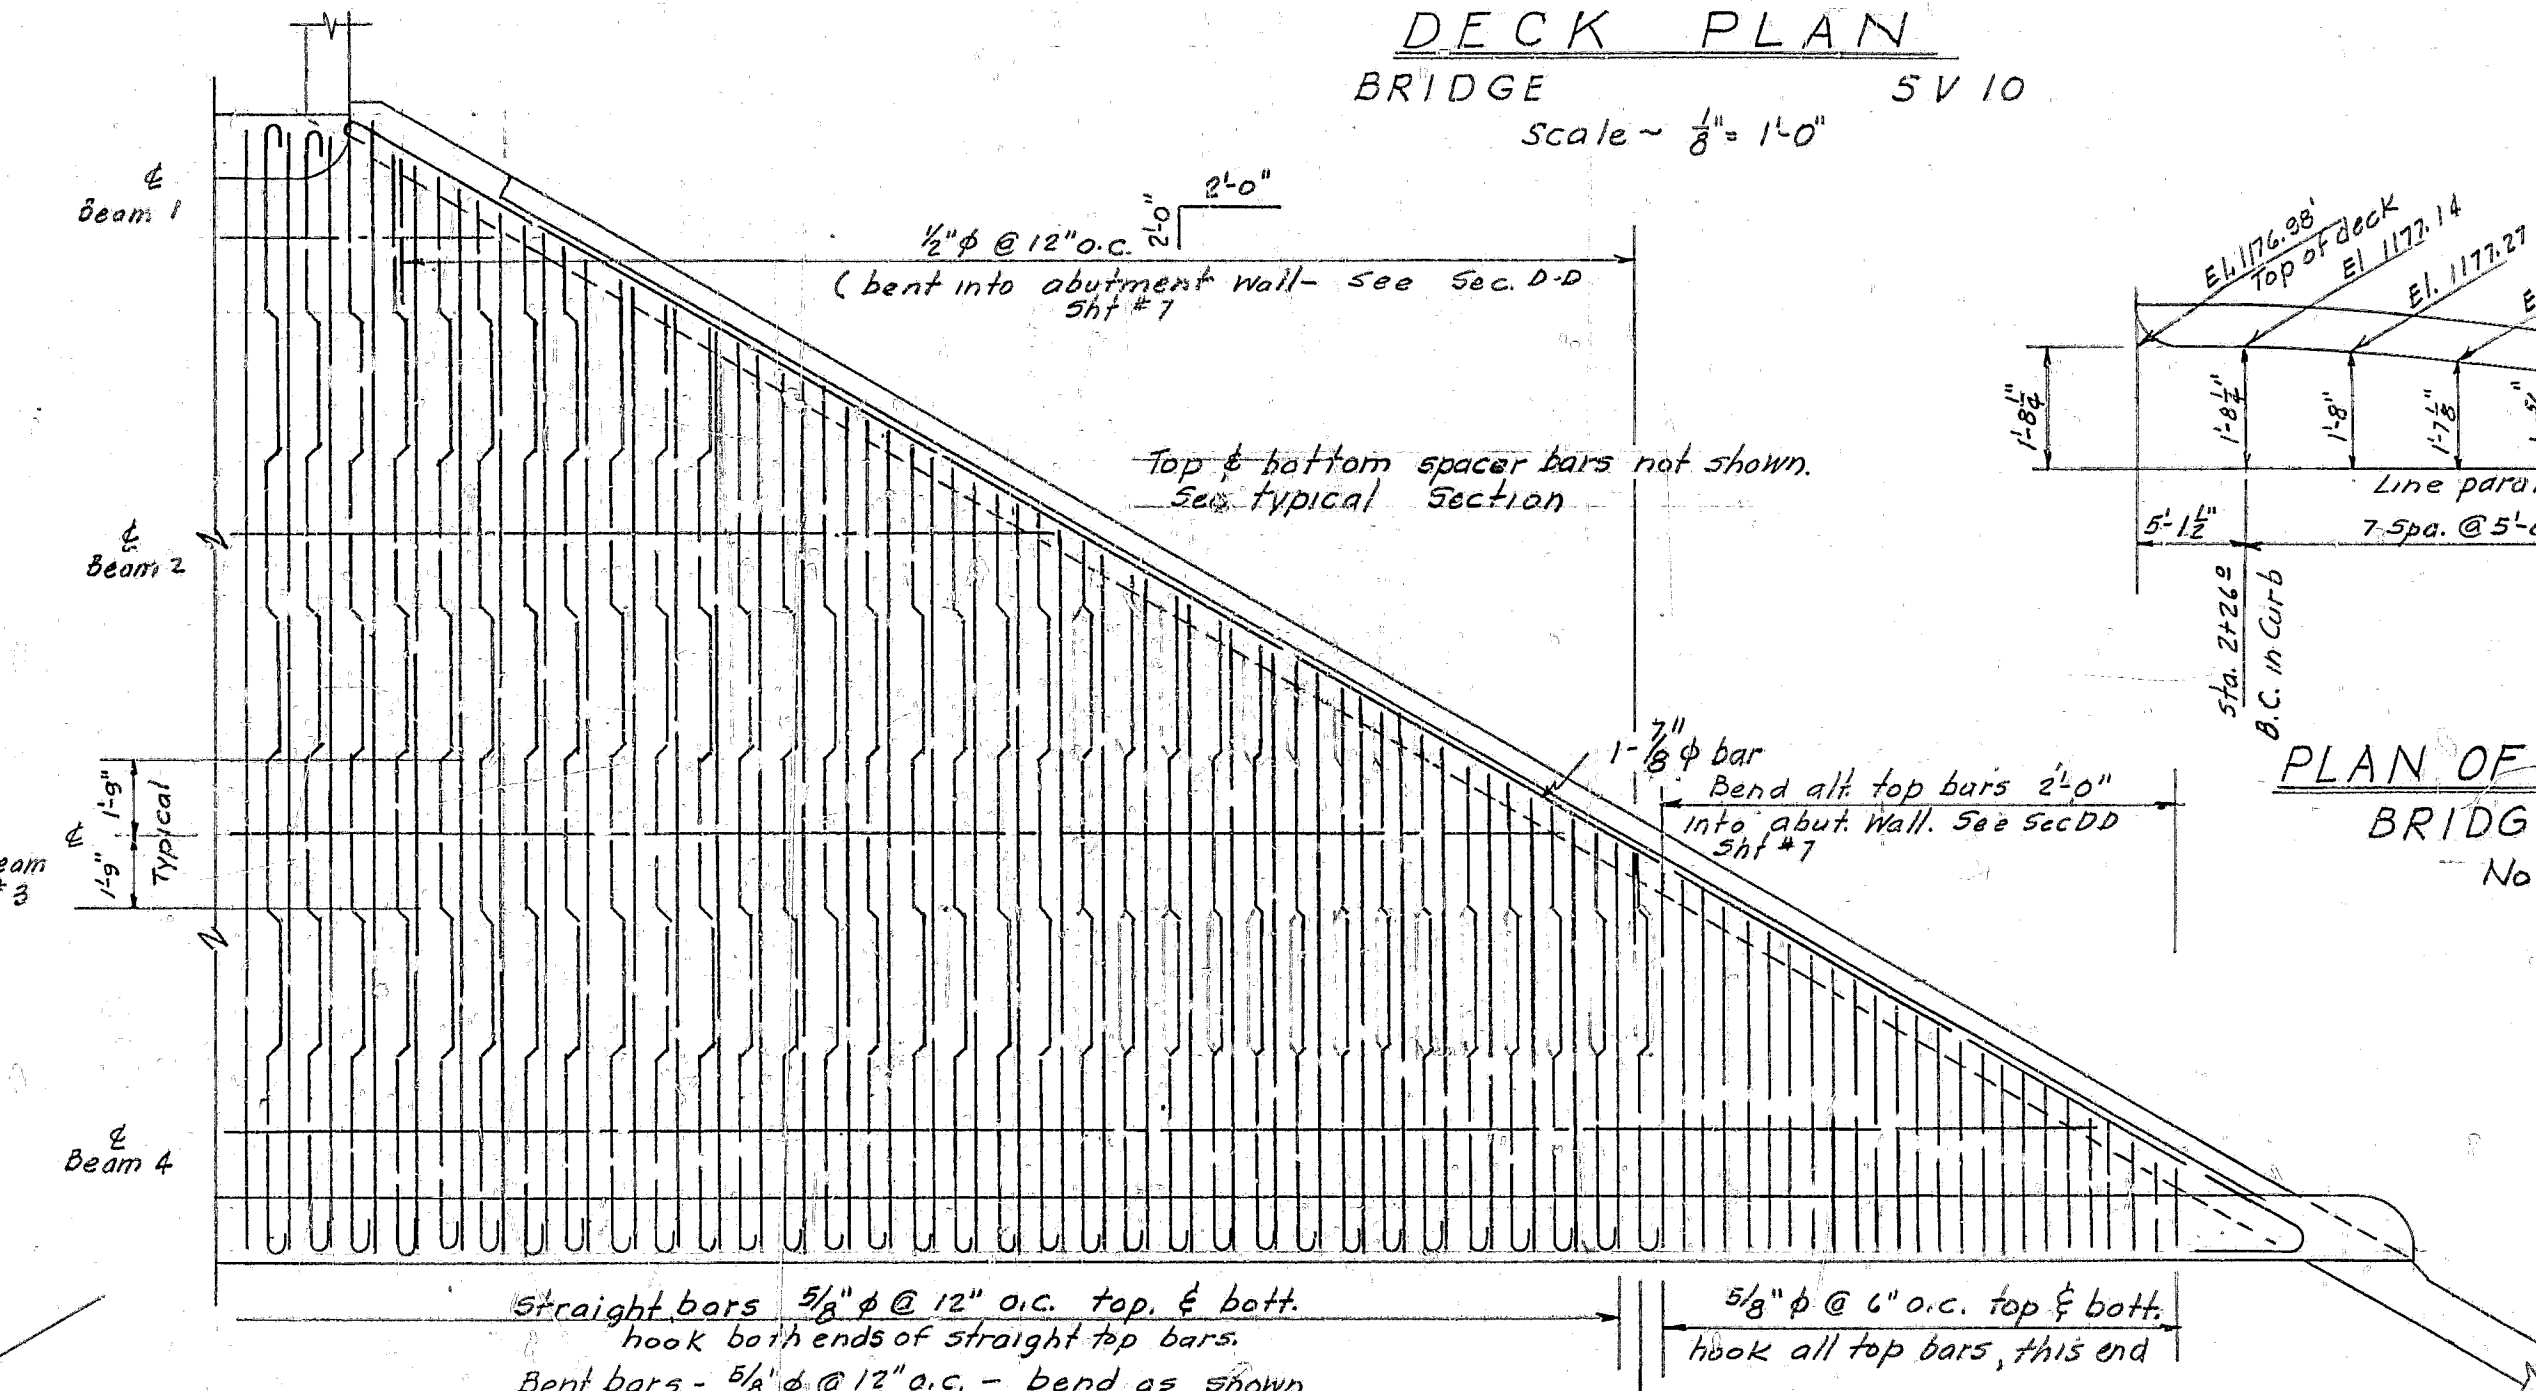


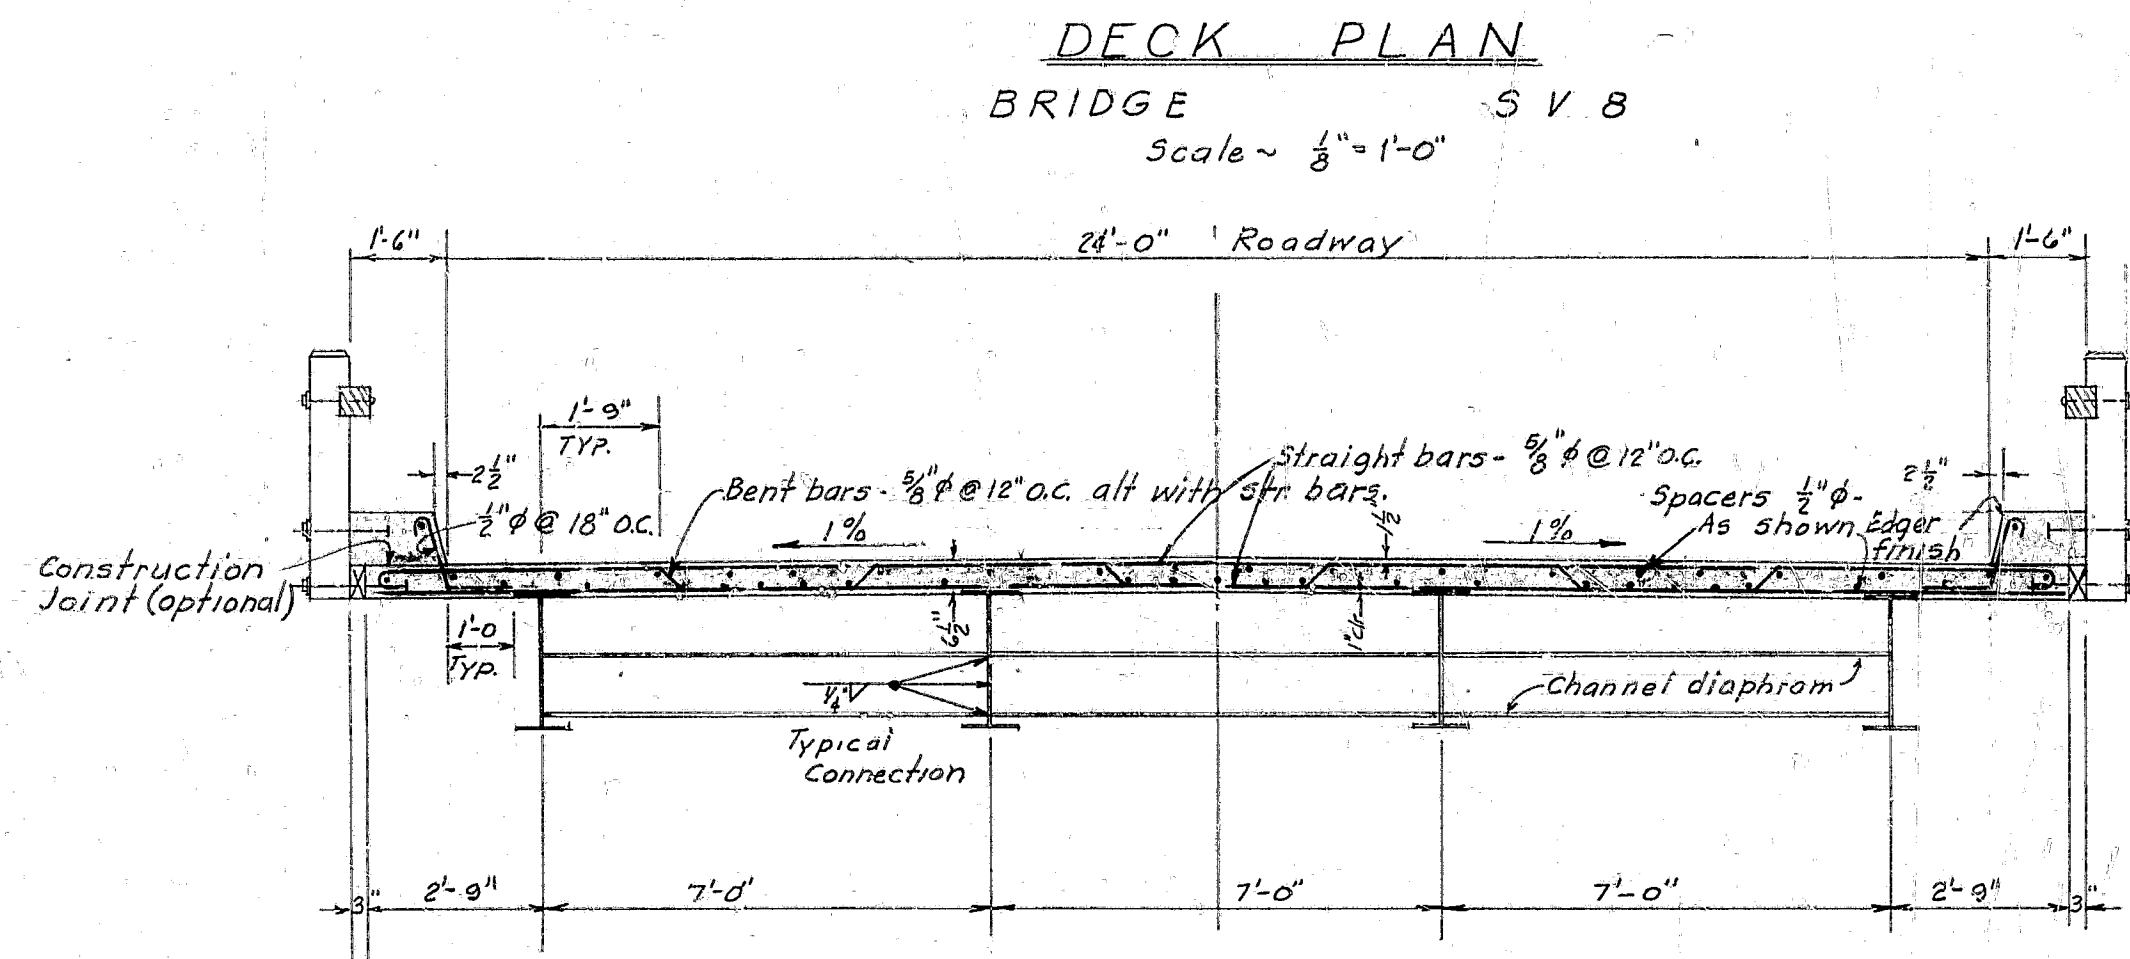

NOTE- Elevations shown are deck elevations
at paving notch on beam ϕ .

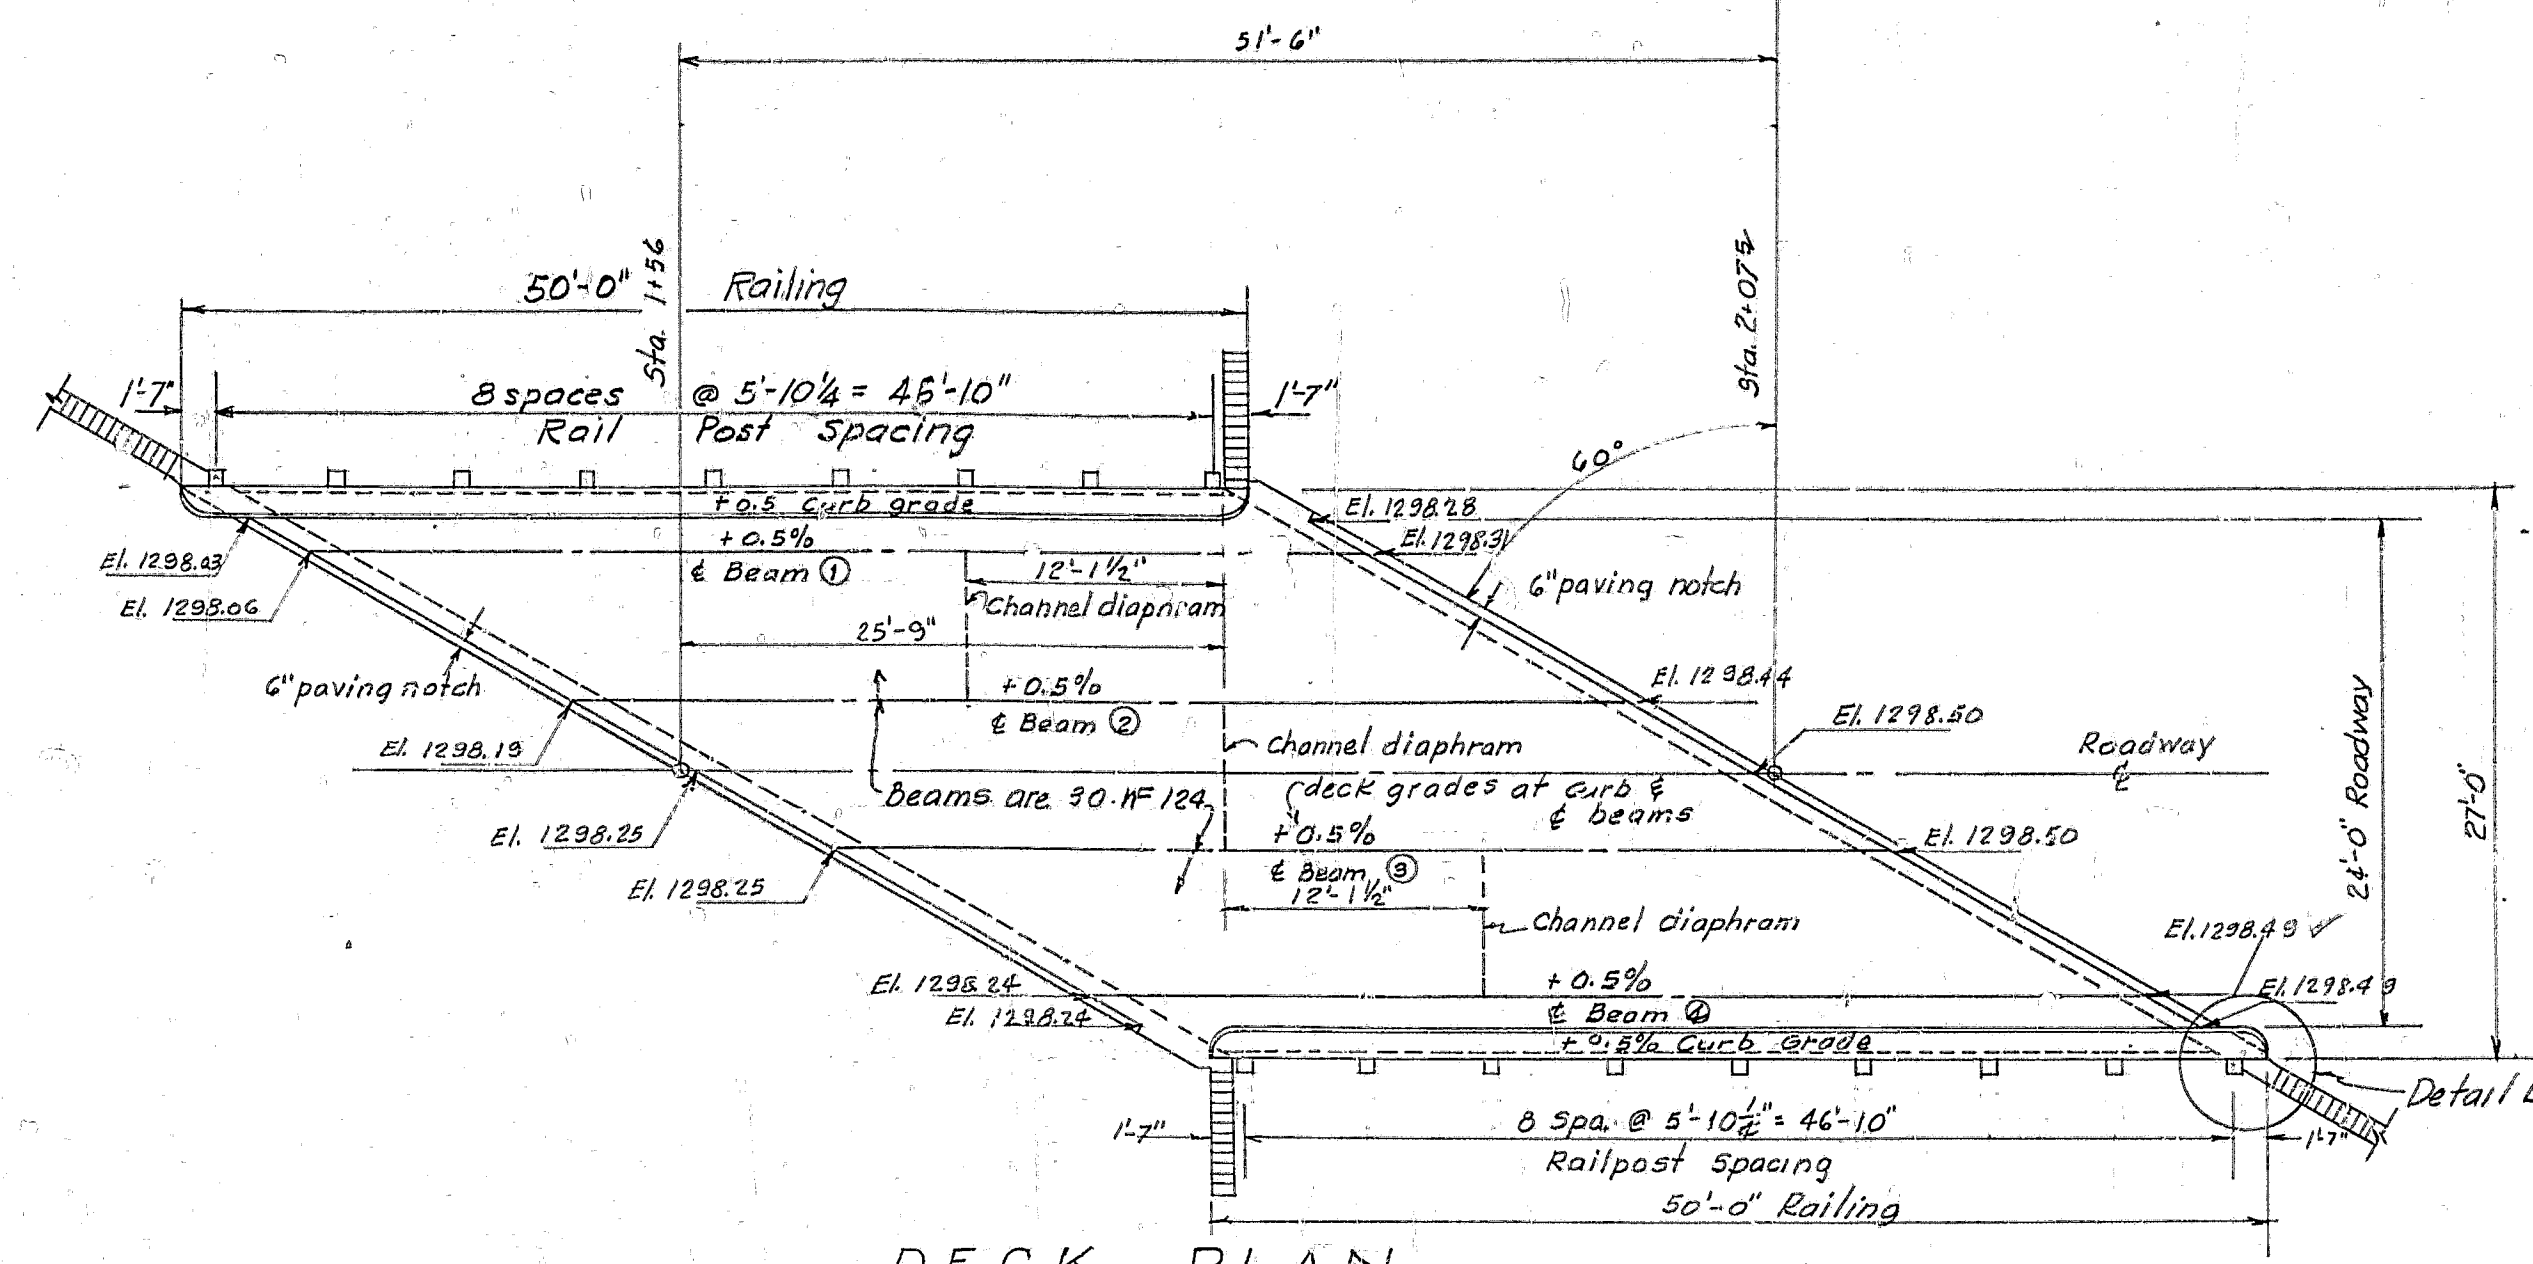

APPROVED A.A. Beard
A.A. BEARD
SUPERINTENDENT OF HIGHWAY
DATE 8-8-46

by
A. Sprenger
Adm. Sup.

REV. NO.	DATE	REVISION	BY	APPR'D
ORANGE COUNTY, CALIFORNIA BRIDGES ACROSS SILVERADO, LADD, & SANTIAGO CREEKS DECK PLANS & DETAILS LADD CREEK(SV8) & SILVERADO CREEK (SV10)				
AS NOTED	DONALD R. WARREN CO.			LA 46-17
DESIGN: <u>EAS</u>	ENGINEERS			
DRAWN: <u>EAS</u>	LOS ANGELES	SAN FRANCISCO		
CHECKED: <u>EB</u>	<i>Donald R. Warren</i> 7/9/50			11