




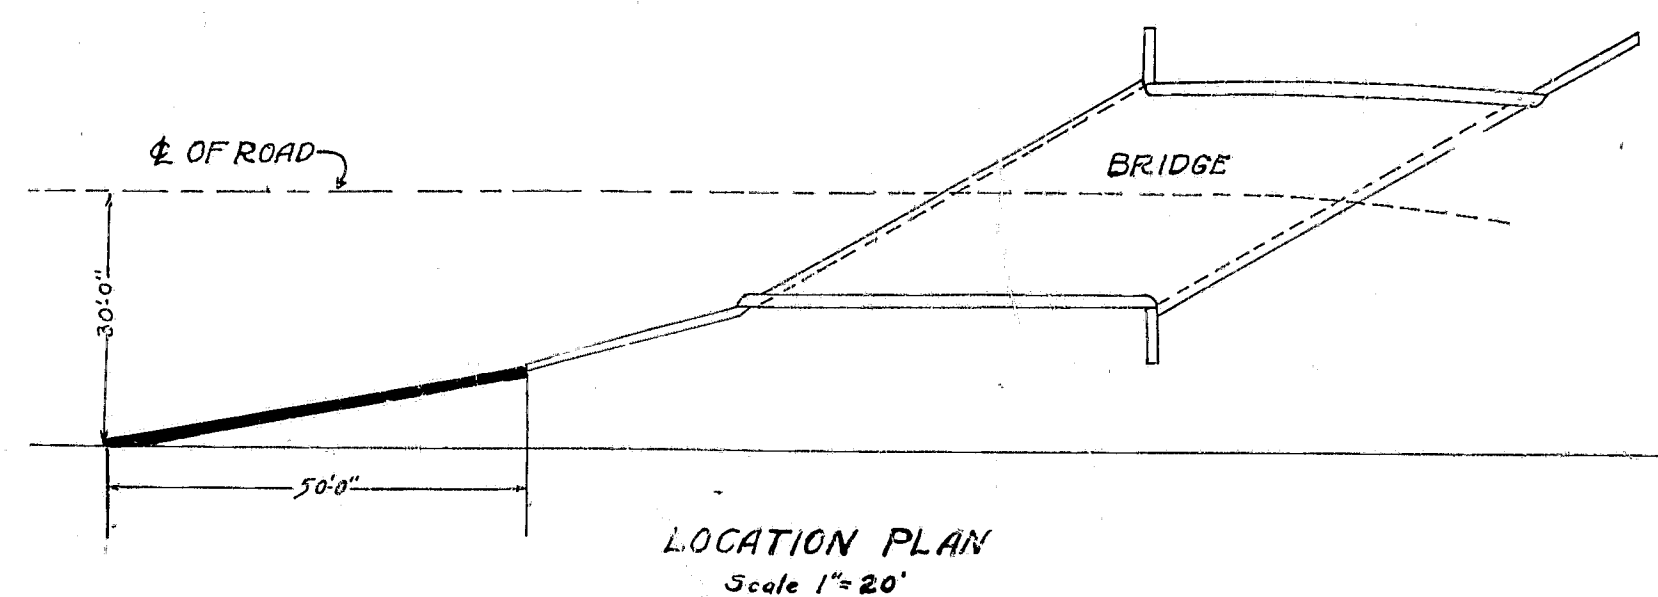


LOCATION PLAN
Scale 1"=20'

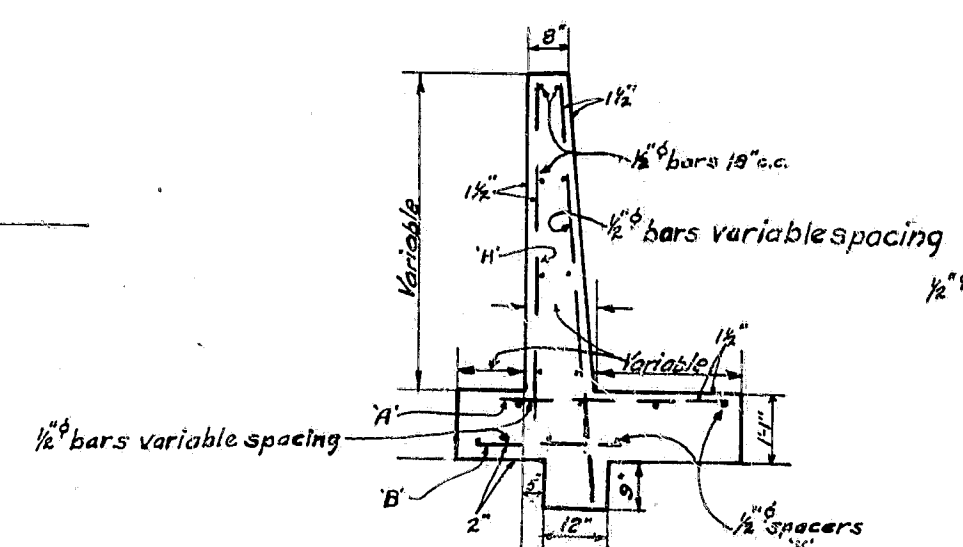


TYPICAL SECTION
Remainder of wall
Scale 3/8"=1'-0"

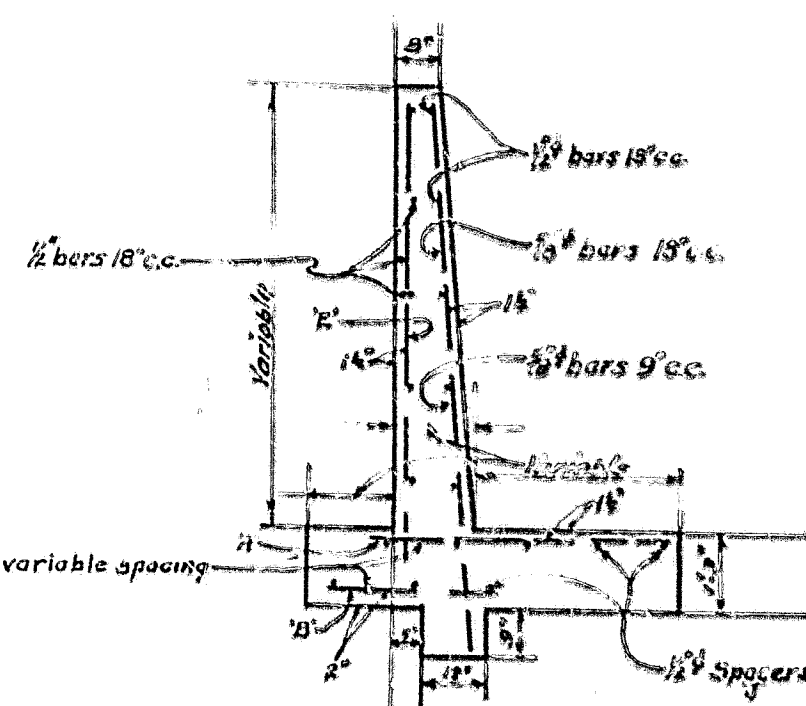

TYPICAL SECTION
From existing wall westerly 20'
Scale 3/8"=1'-0"

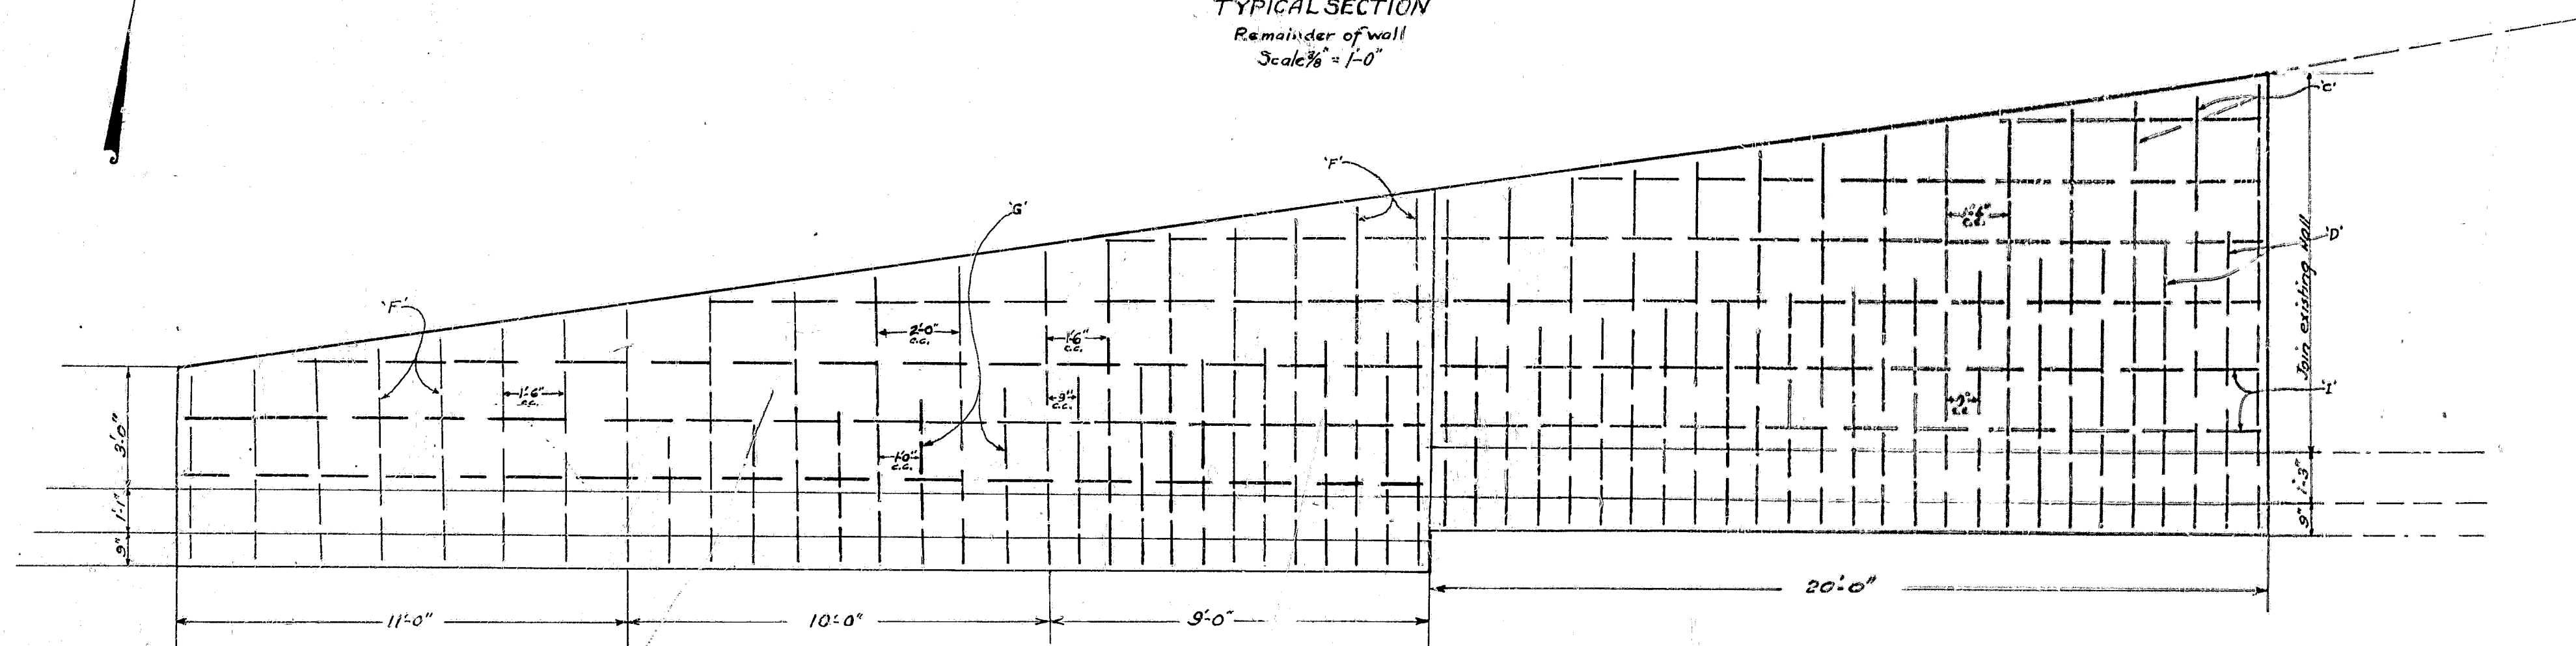

ELEVATION
Scale 3/8"=1'-0"

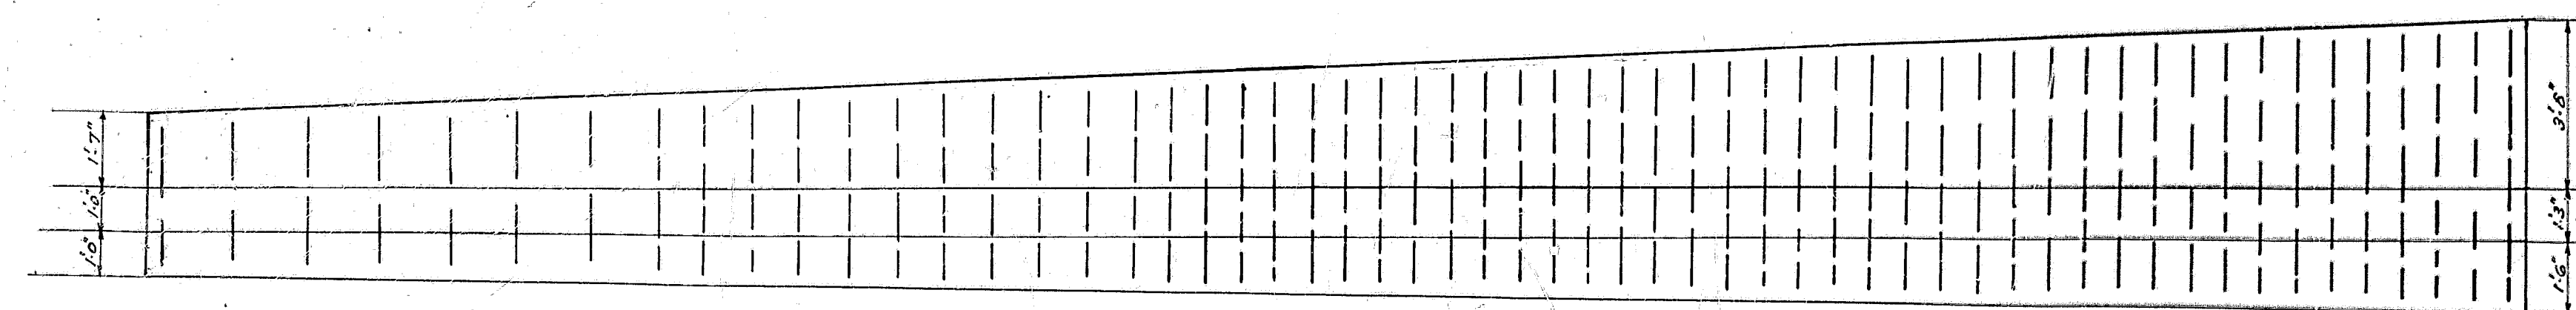

PLAN
Scale 3/8"=1'-0"

ORANGE COUNTY HIGHWAY DEPT.
REINFORCED CONCRETE
RETAINING WALL
LADD CANYON BRIDGE S.V. 8
FEB. 1947 SCALE AS SHOWN

Bridge #3V-8
Ladd Canyon Bridge
Reinforced Concrete
Retaining Wall
Sheet 1 of 1
Red 2-1/2" Scale as shown
Vellum