



6 7 8 9 10 11 12 14 15 16 17 18 19 20 21 22 23 24 25 26 27 28 29 30 31 32 33 34 35 36 37 38 39 40 41 42 43 44 45 46 47 48 49 50 51 53 54 55 56 57

SILVERADO ROAD BRIDGE
SHEET 1 OF 2 SHEETS
ORANGE COUNTY CALIFORNIA

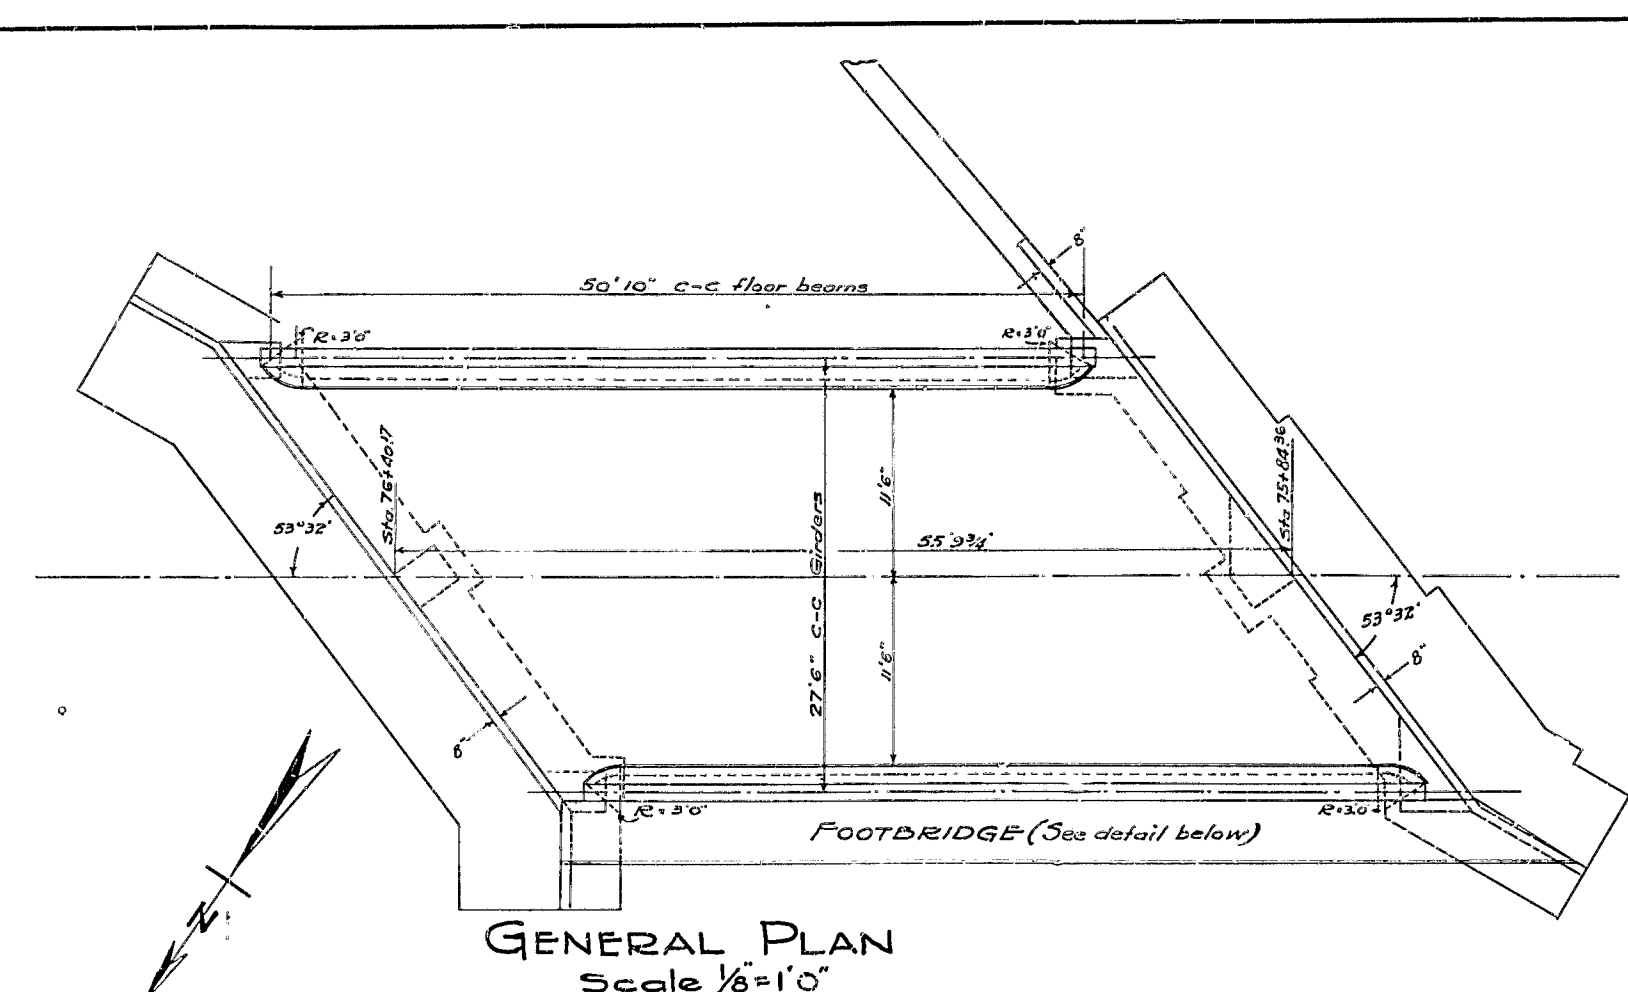

GENERAL PLAN
Scale 1/8"=1'-0"

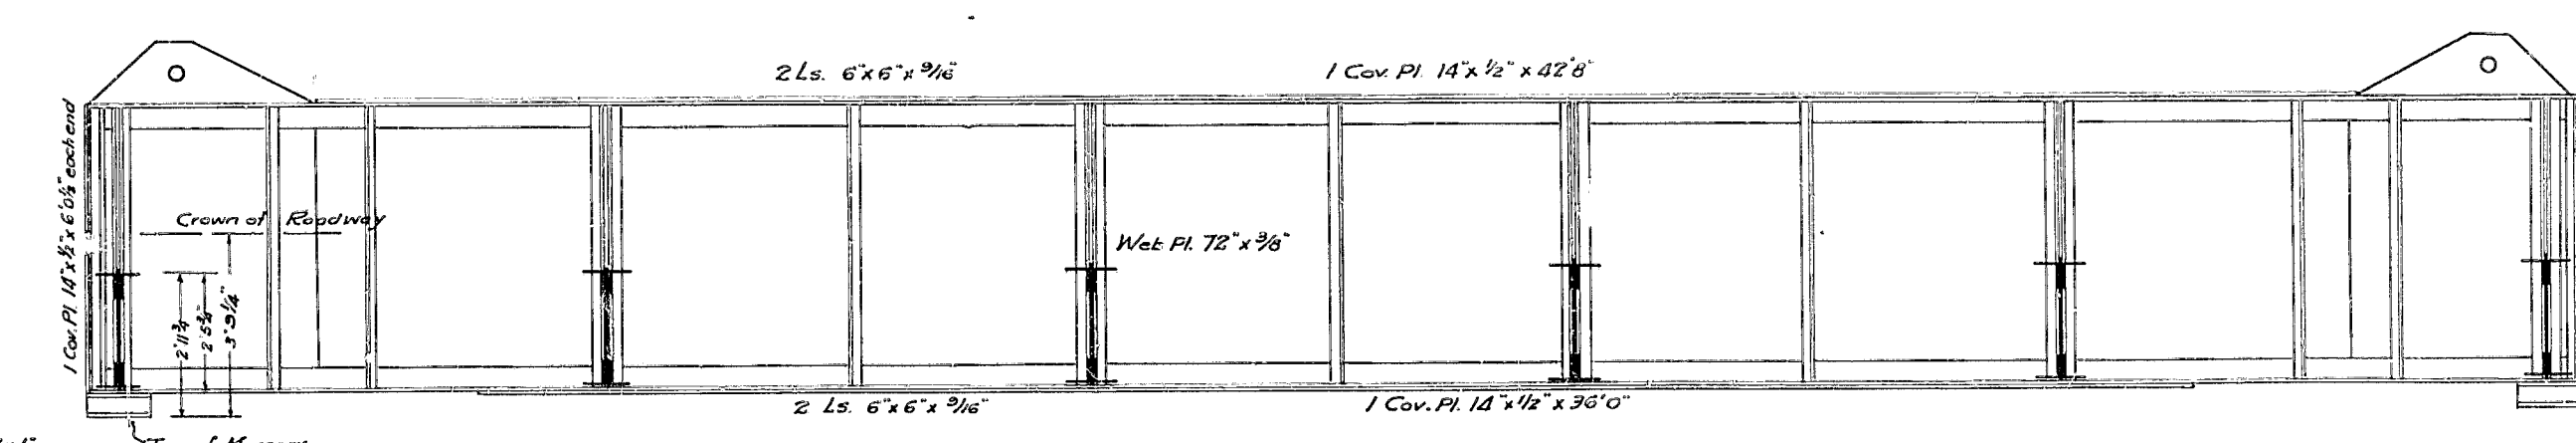


ELEVATION OF MAIN GIRDERS

ESTIMATED QUANTITIES


Class "A" Concrete, cy. yds.	214
Reinforcing Steel, pounds	23,200
Structural Steel, pounds	3,000
Lumber	M.B.M. 0.675

NOTES

All concrete to be Class "A" Portland Cement Concrete.
All reinforcing rods to be deformed square bars.
Field rivet holes must be drilled & not burned.
Footings as shown on this plan may be modified to meet existing conditions upon written instructions from the Engineer.

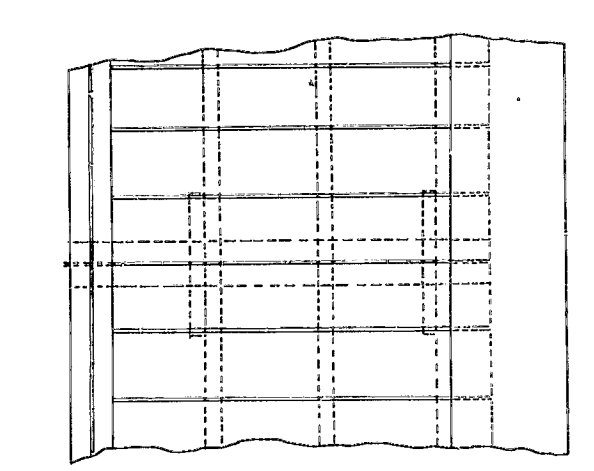


PLAN

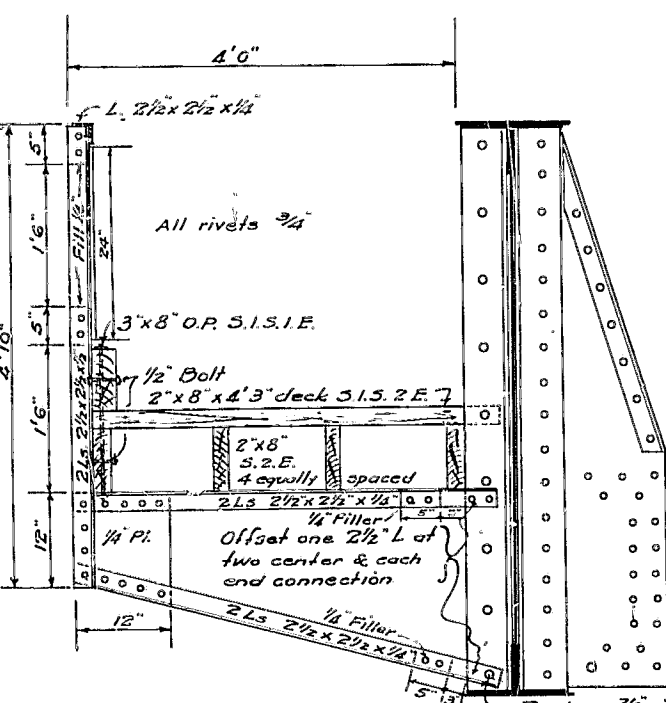


CROSS SECTION


DETAILS OF WALK & HANDRAIL
Scale 3/4"=1'-0"

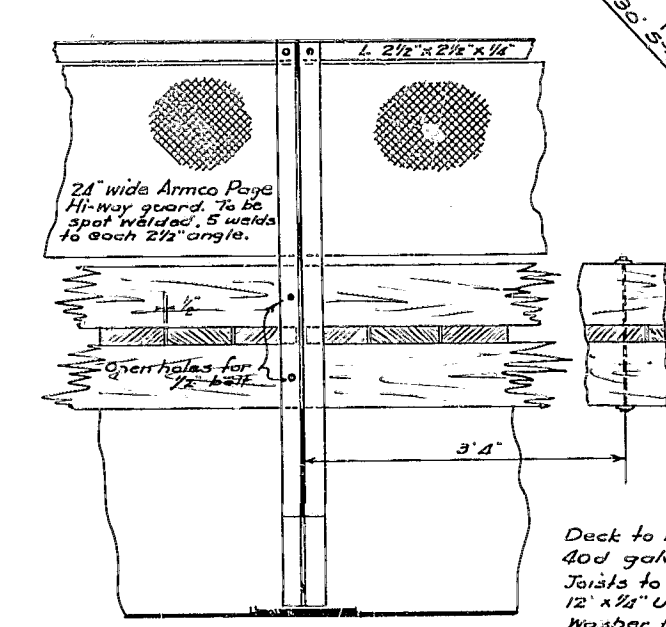


ELEVATION

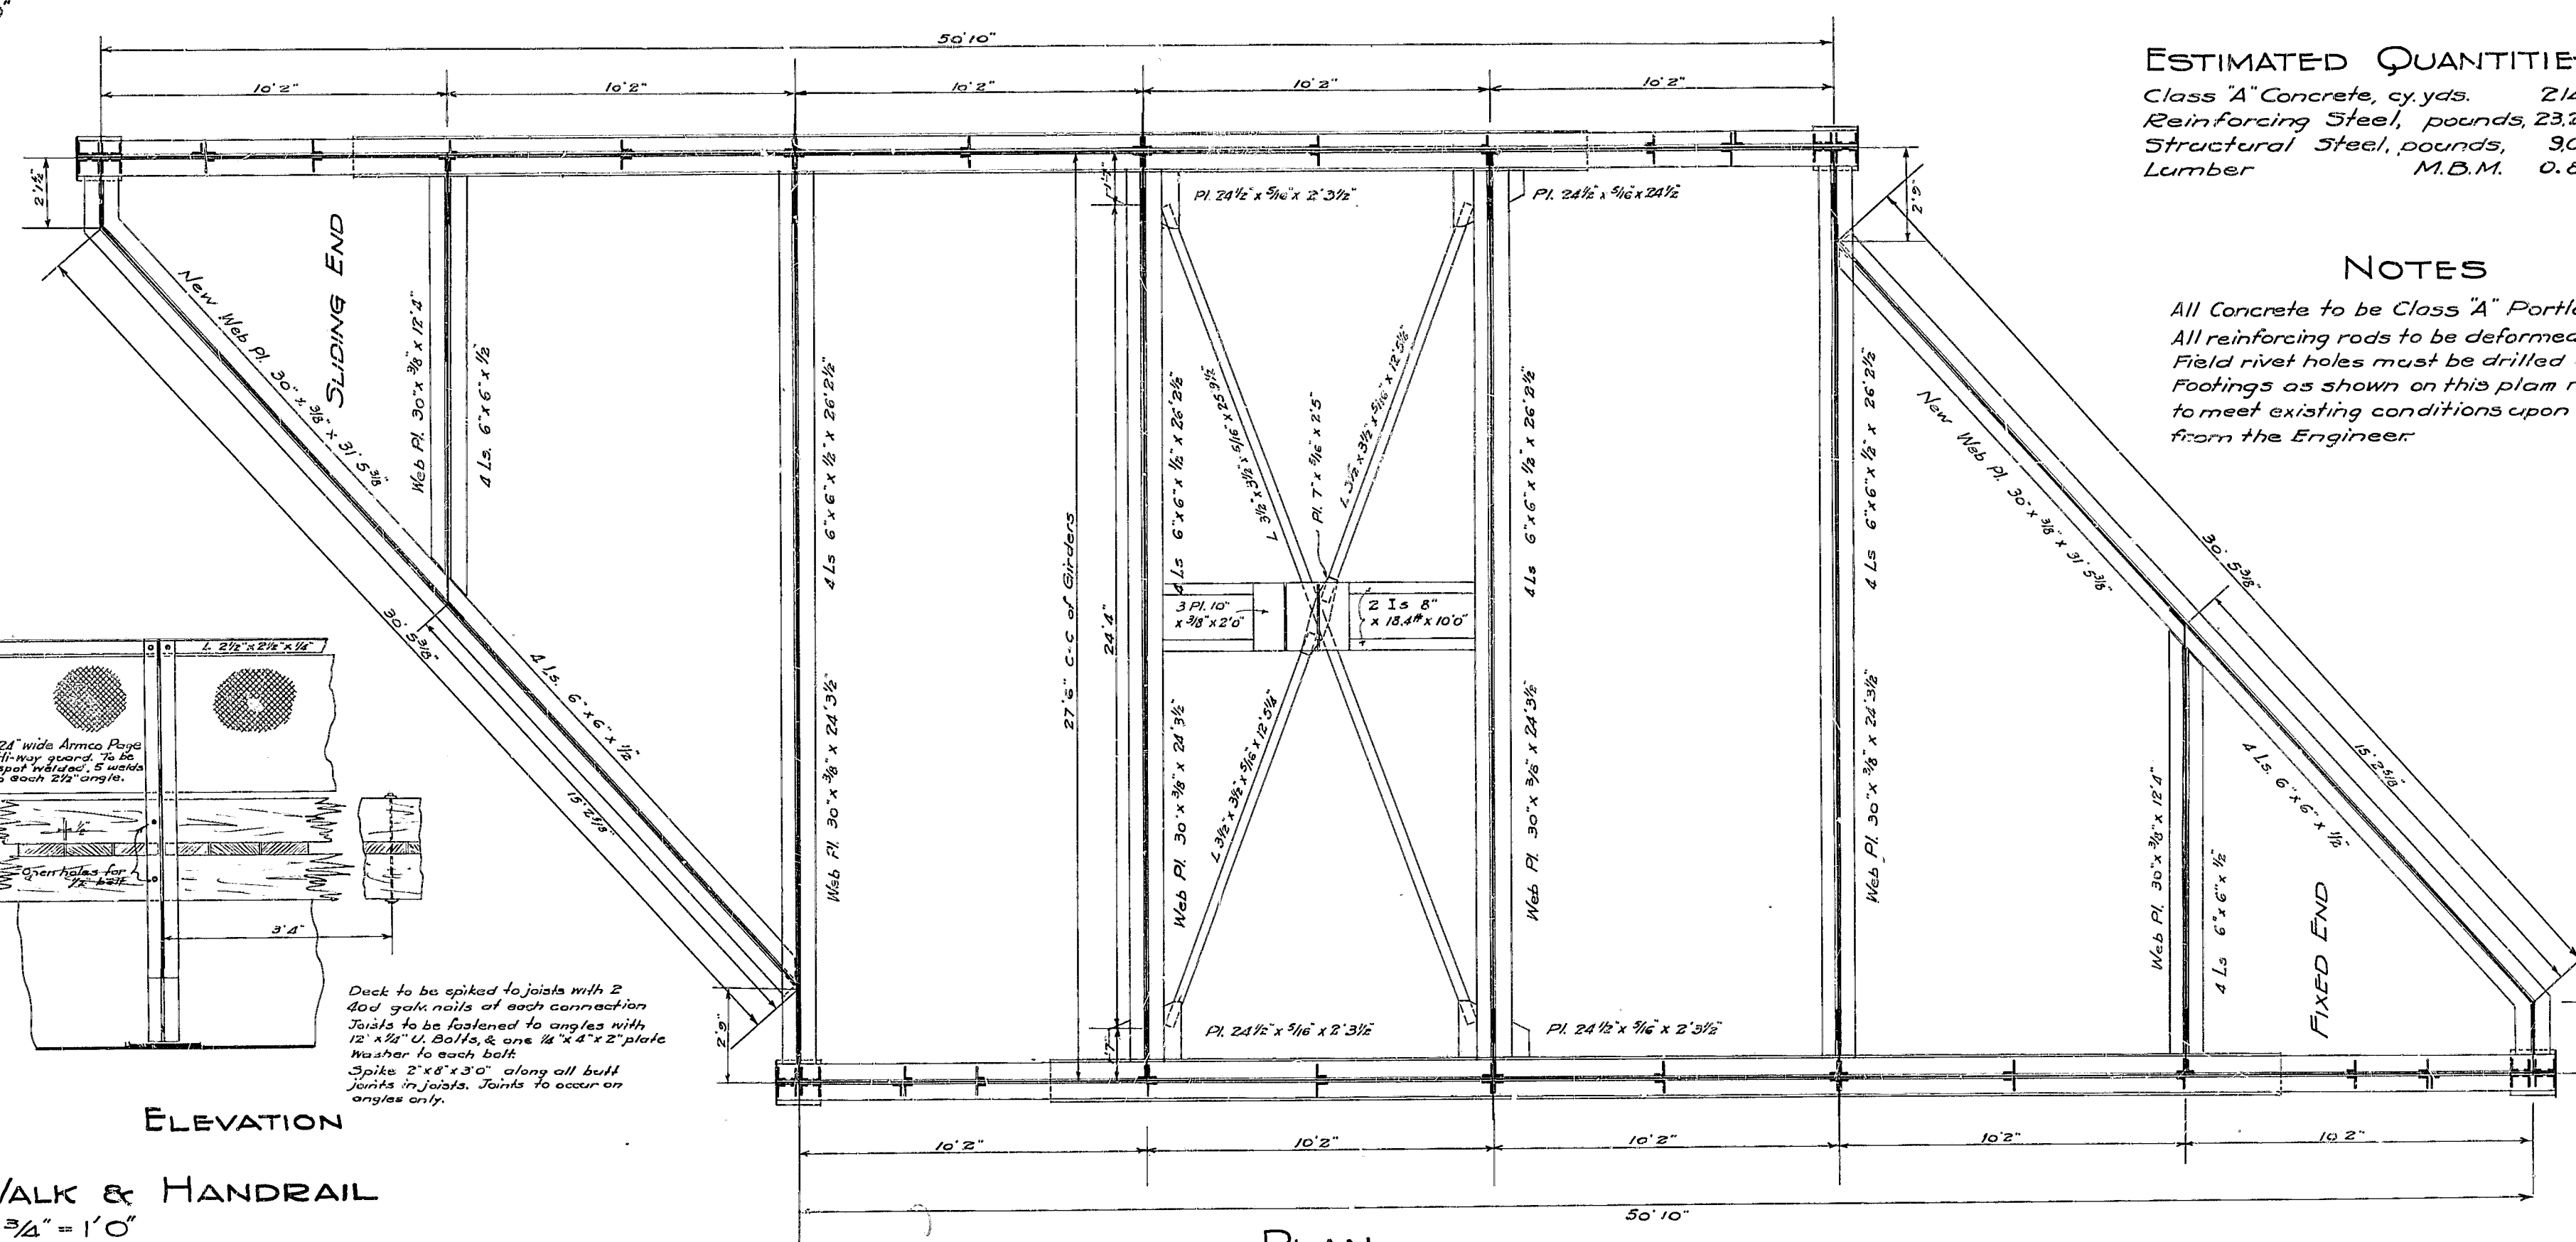


PLAN

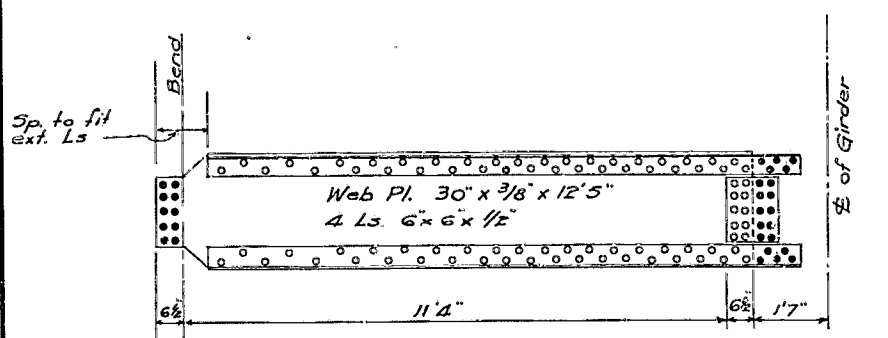

SECTION ALONG SHORT FLOOR BEAM
MADE FROM SURPLUS FLOOR BEAM

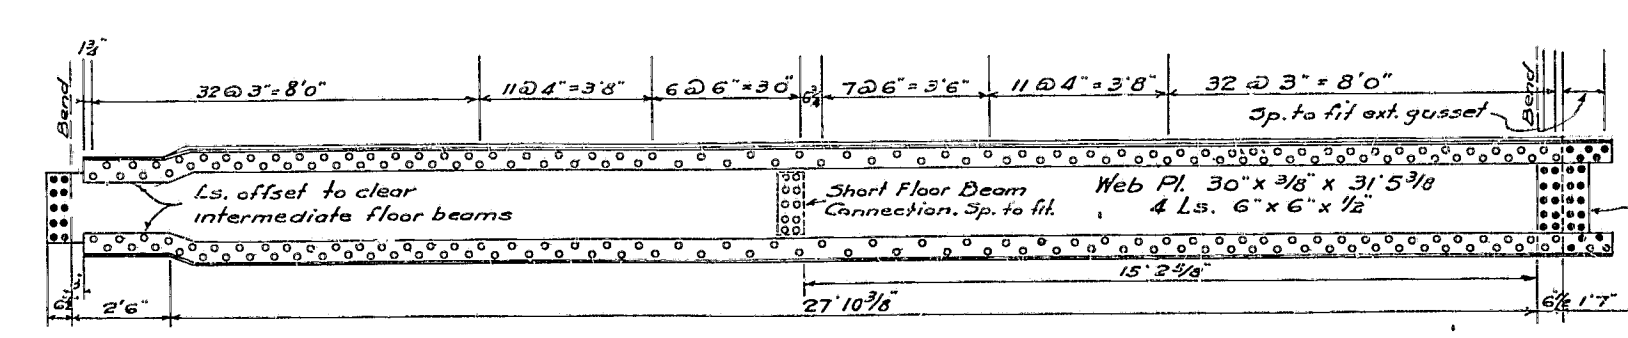

SECTION ALONG NEW END FLOOR BEAM

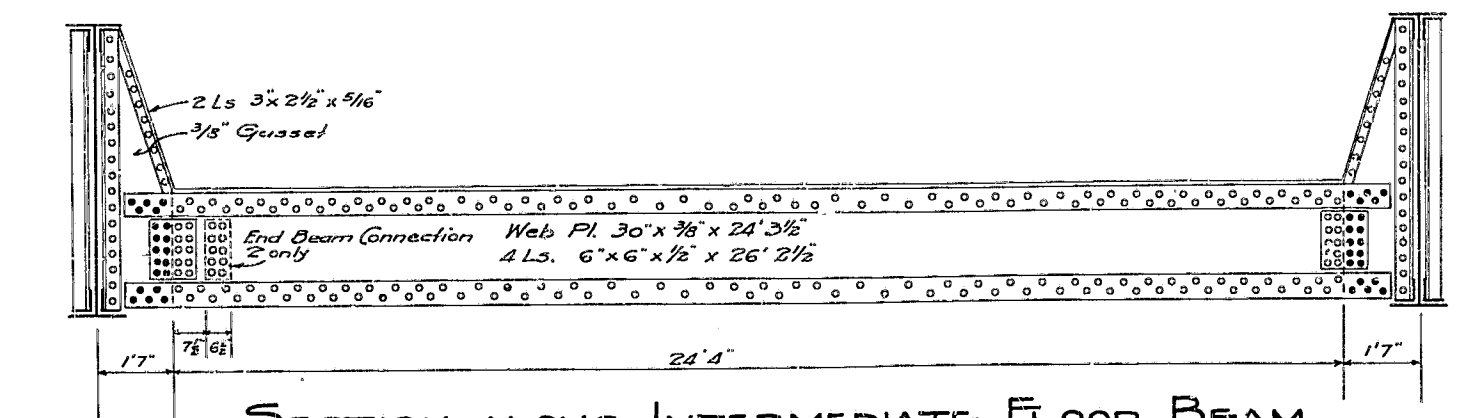

SECTION ALONG INTERMEDIATE FLOOR BEAM

STRUCTURAL STEEL DETAILS
Scale 3/8"=1'-0"

87-7
Silverado Rd. Bridge over
Silverado Creek
Sheet 1 of 2
Rev. 9-1-35
Scales as shown
Liner

SILVERADO ROAD BRIDGE
OVER
SILVERADO CREEK
ORANGE COUNTY
CALIFORNIA
JULY 1935
SCALES AS SHOWN

Approved: *W. H. Kell*
Supt. of Highways

SILVERADO ROAD BRIDGE
SHEET 2 OF 2 SHEETS
ORANGE COUNTY CALIFORNIA

