

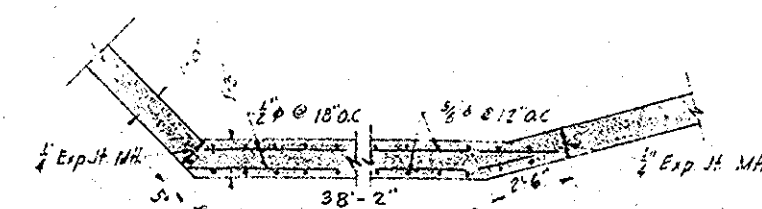
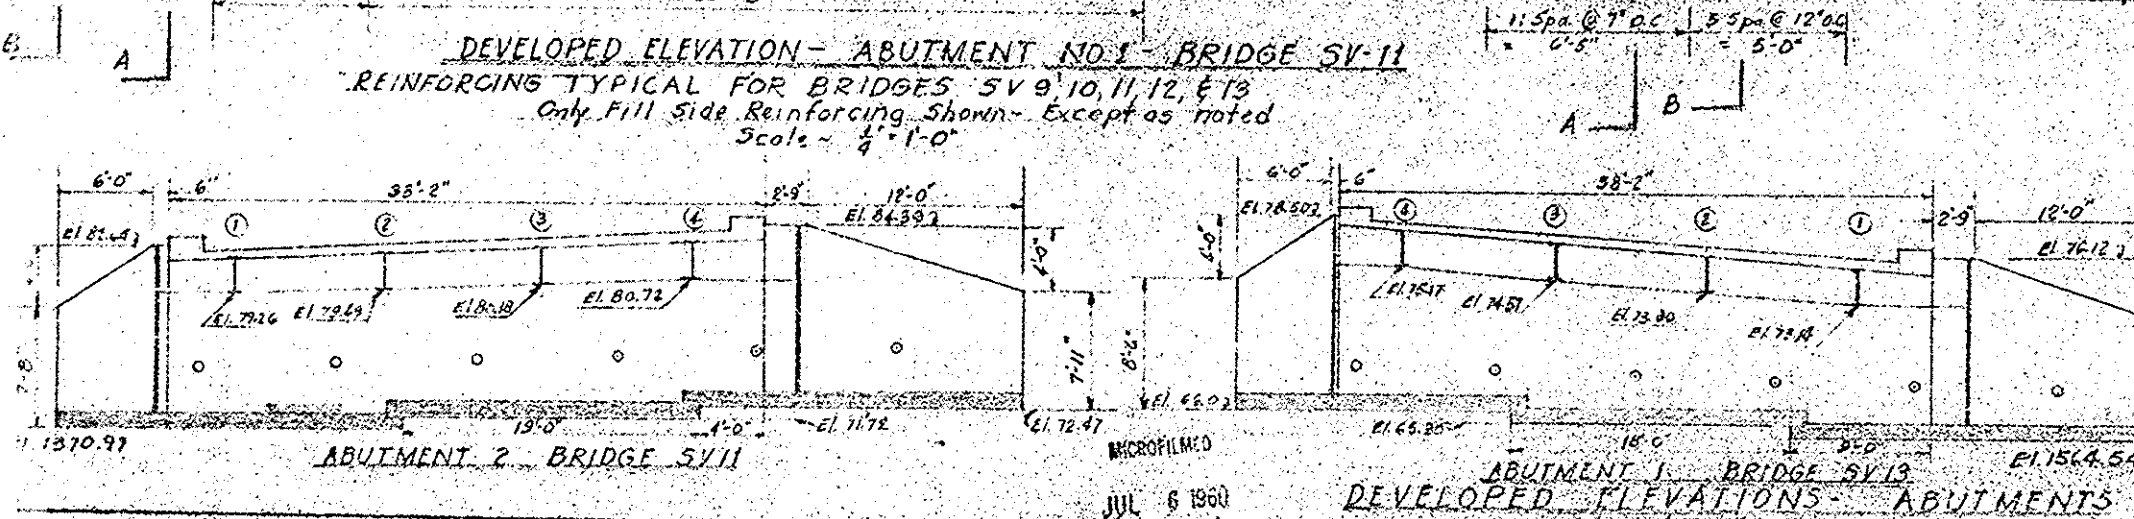
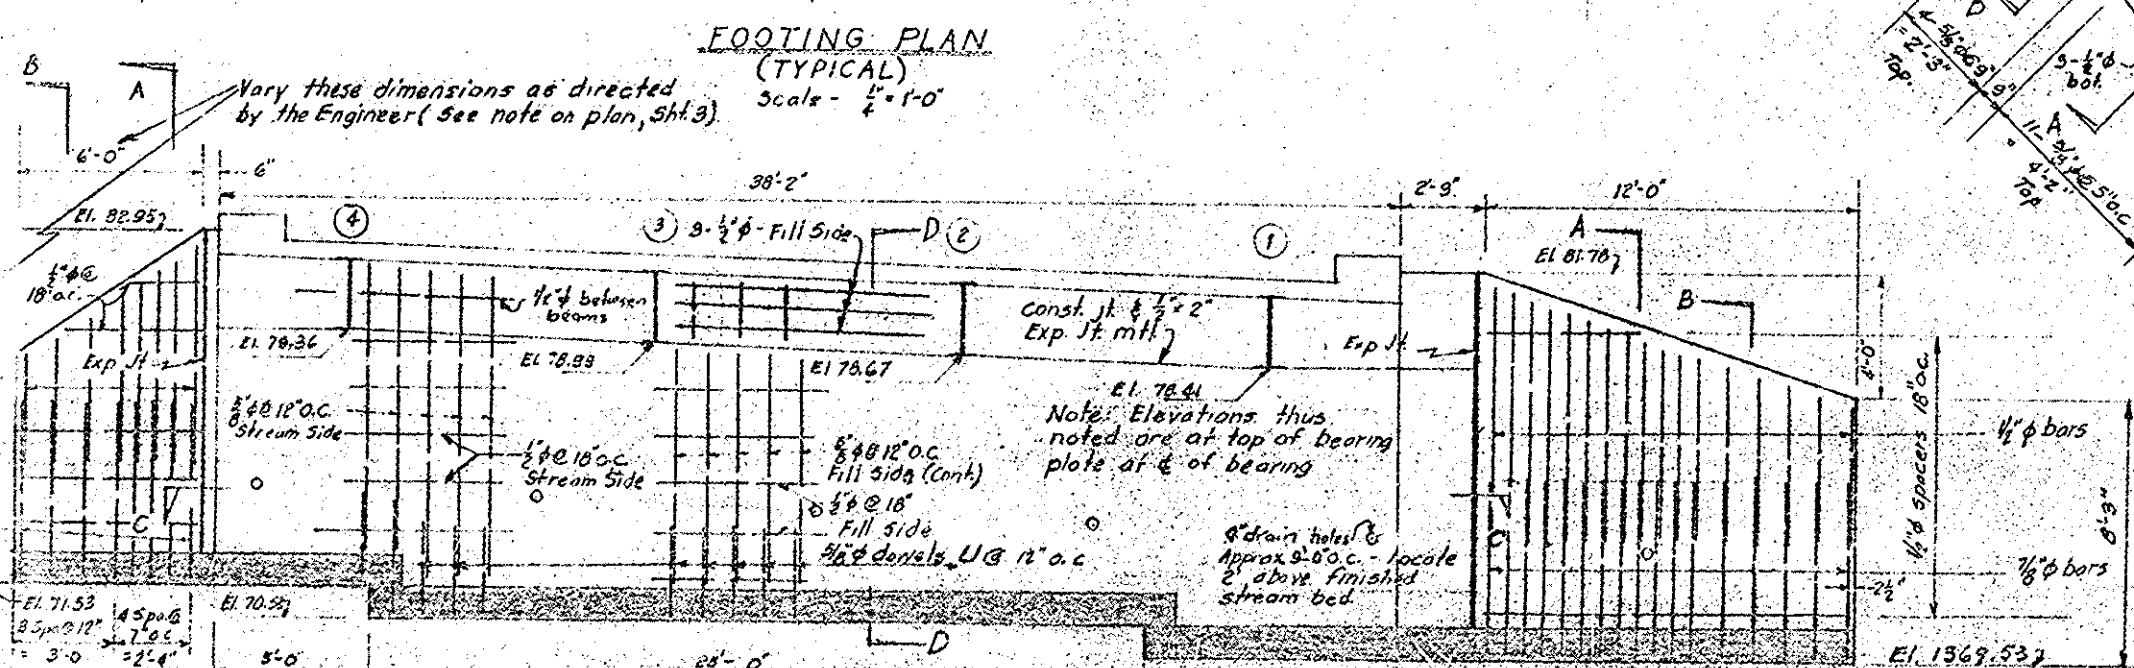
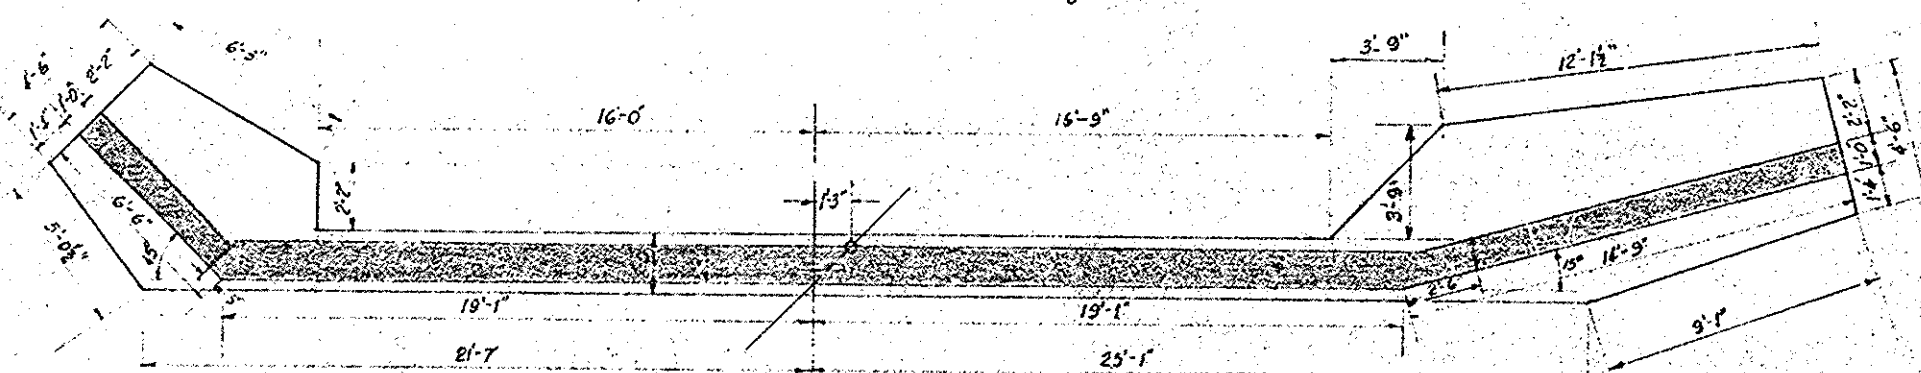


15 16 17 18 19 20 21 22 23 24 25 26 27 28 29 30 31 32 33 34 35 36 37 38 39 40 41 42 43 44 45 46 47 48 49


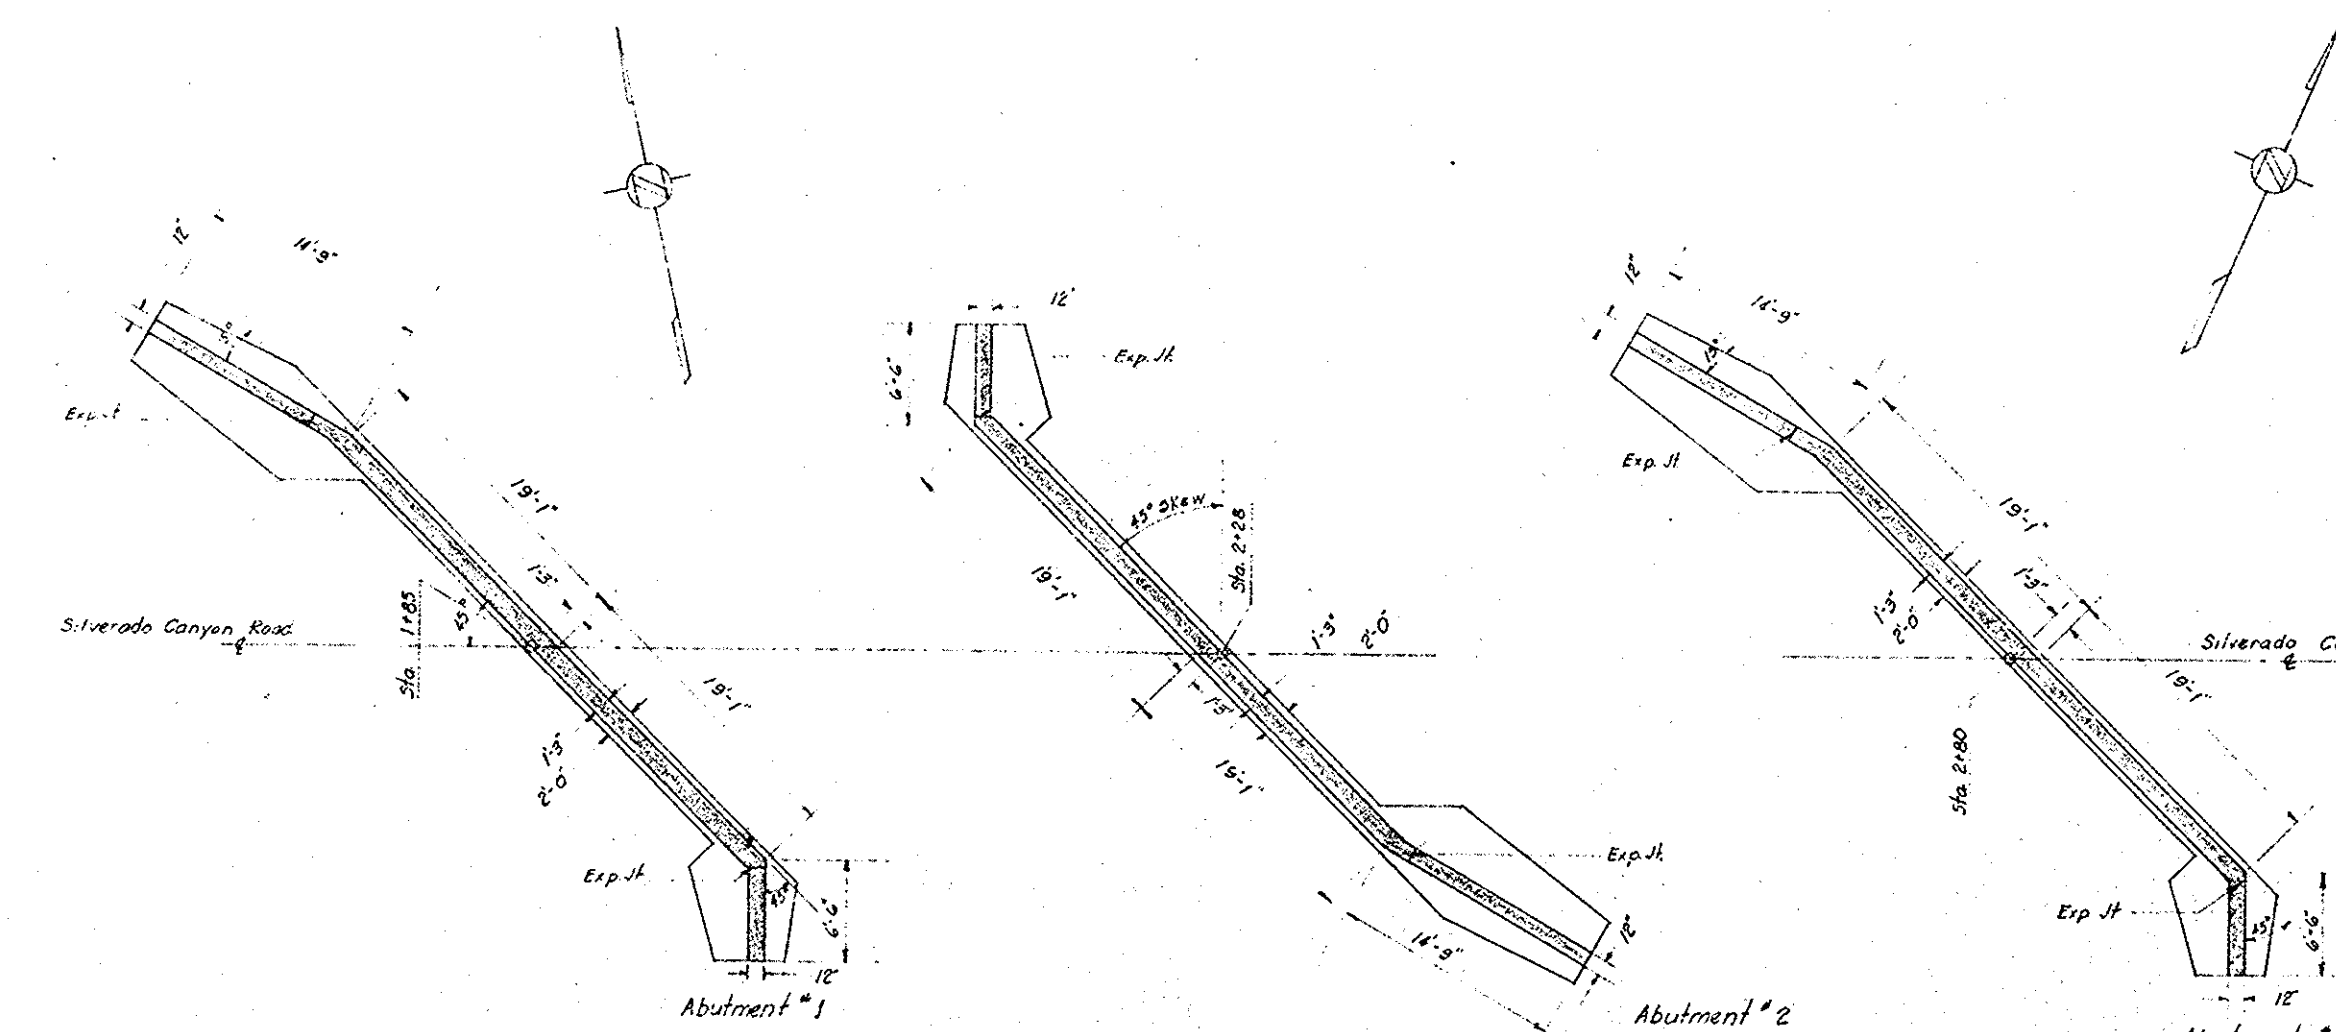


Bridge #SV 11 & 13
Abutment Details
Sheet 8 of 13
No. 12.5.9.1 Scale as shown
Vellum-Pencil Sketch

Note: Approach fills not to be placed against abutment until after deck has been poured.

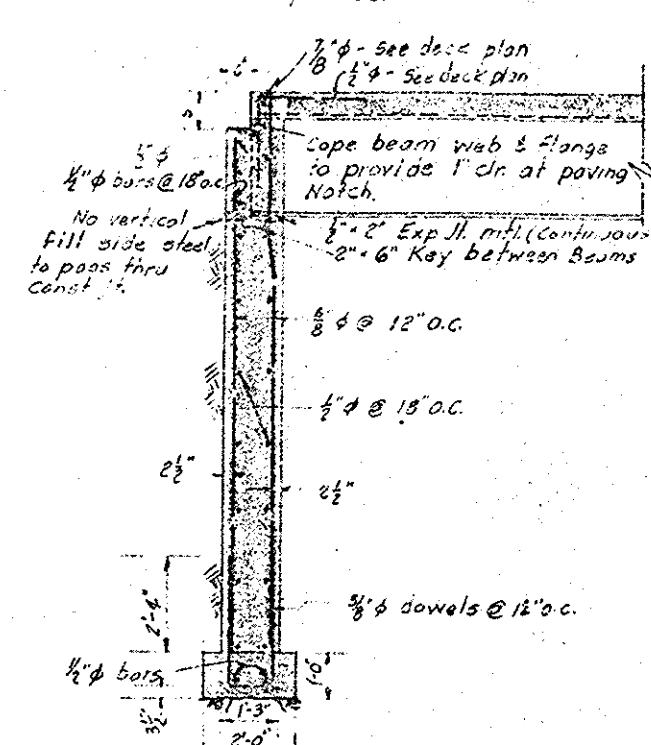

SECTION D-D
Scale - 1/8" = 1'-0"

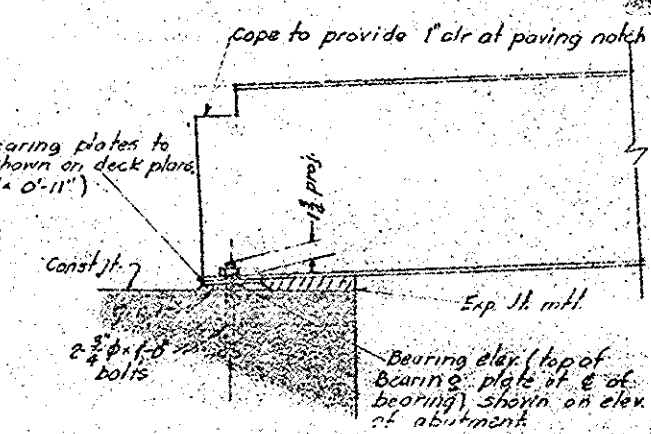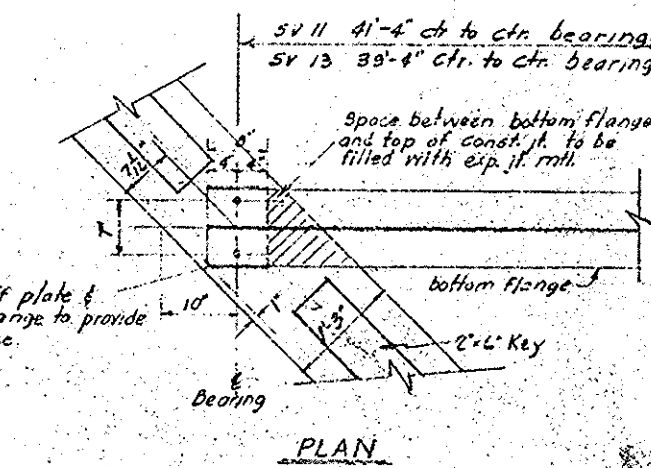

APPROVED
A.A. BEARD
SUPERINTENDENT OF HIGHWAYS
DATE 8-8-46

by J. Sprengle
Asst. Supt.

ORANGE COUNTY, CALIFORNIA
BRIDGES ACROSS SILVERADO, LADD
& SANTIAGO CREEKS
ABUTMENT DETAILS
SILVERADO CREEK (SV11) & (SV13)

REV.	DATE	REVISION	BY	APPROV.
1	8-8-46		J. Sprengle	A.A. Beard
2	8-8-46		J. Sprengle	A.A. Beard
