

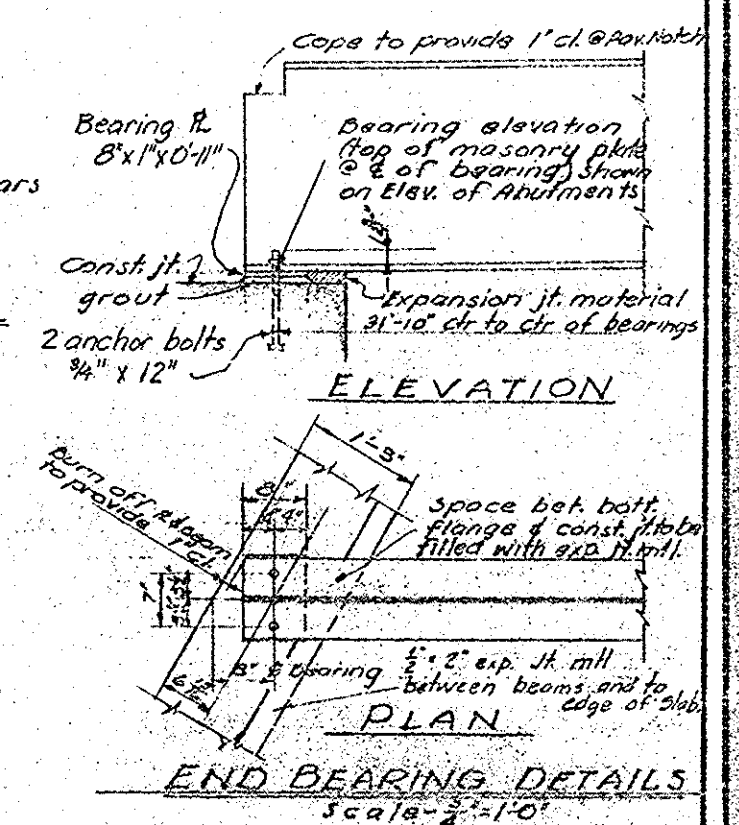
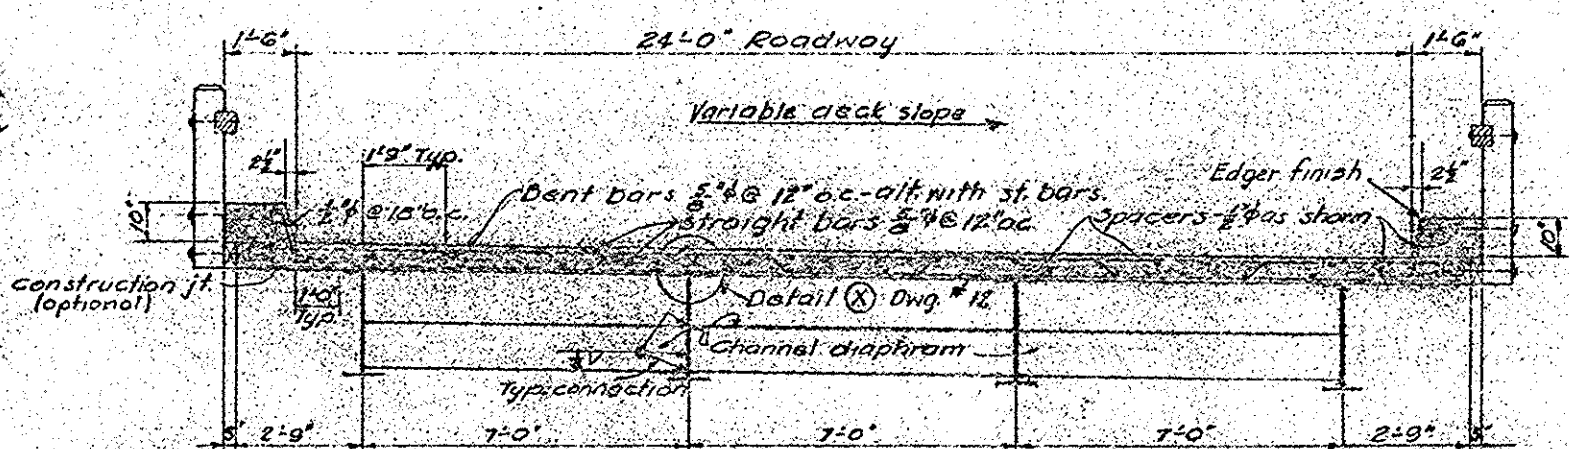
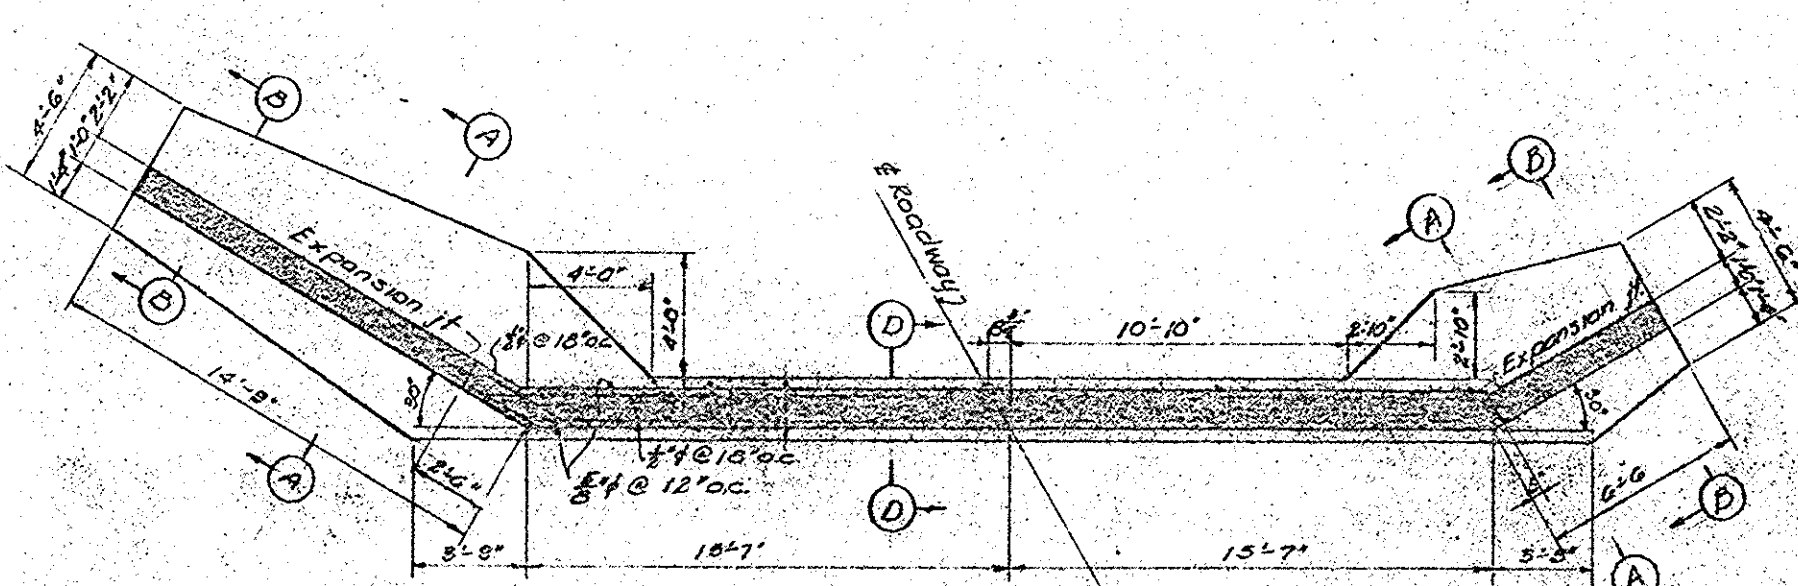
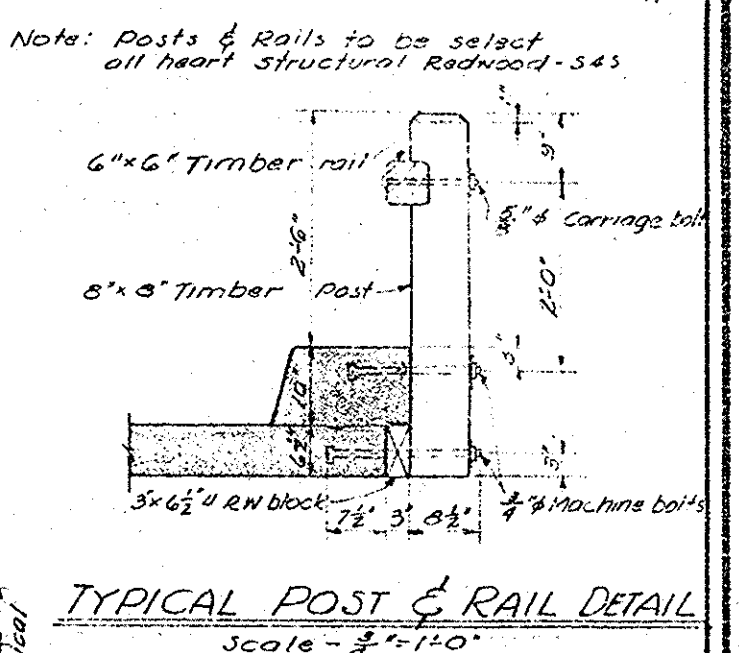
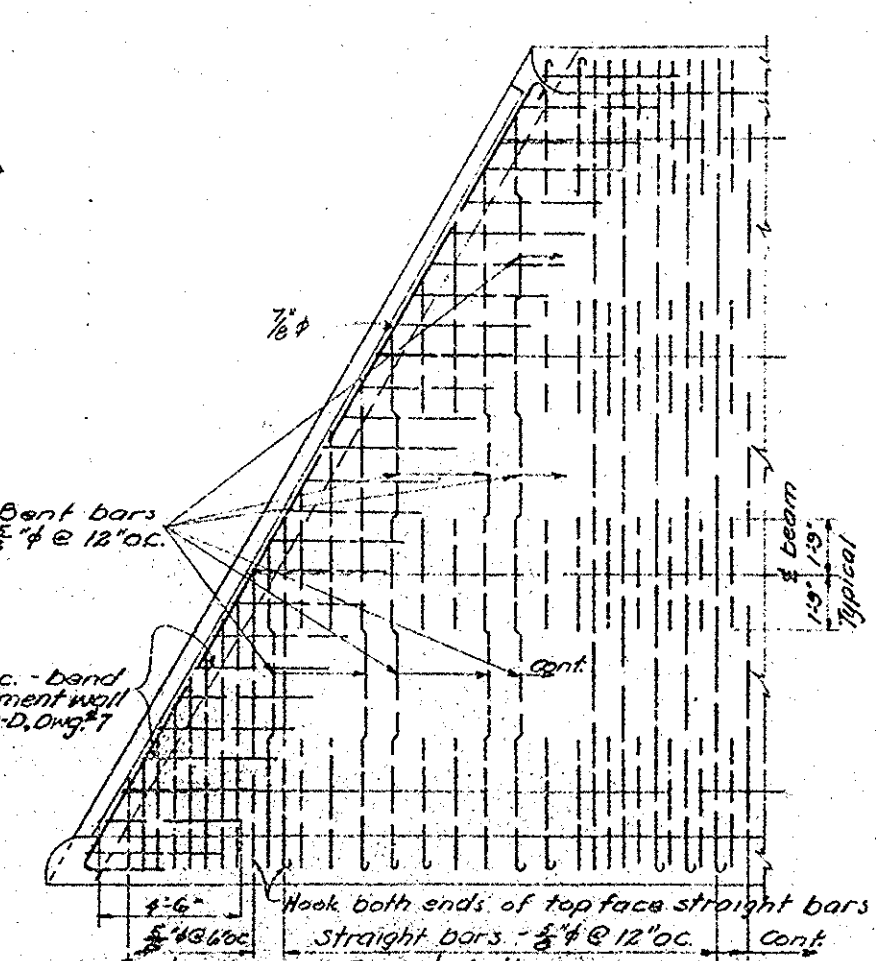
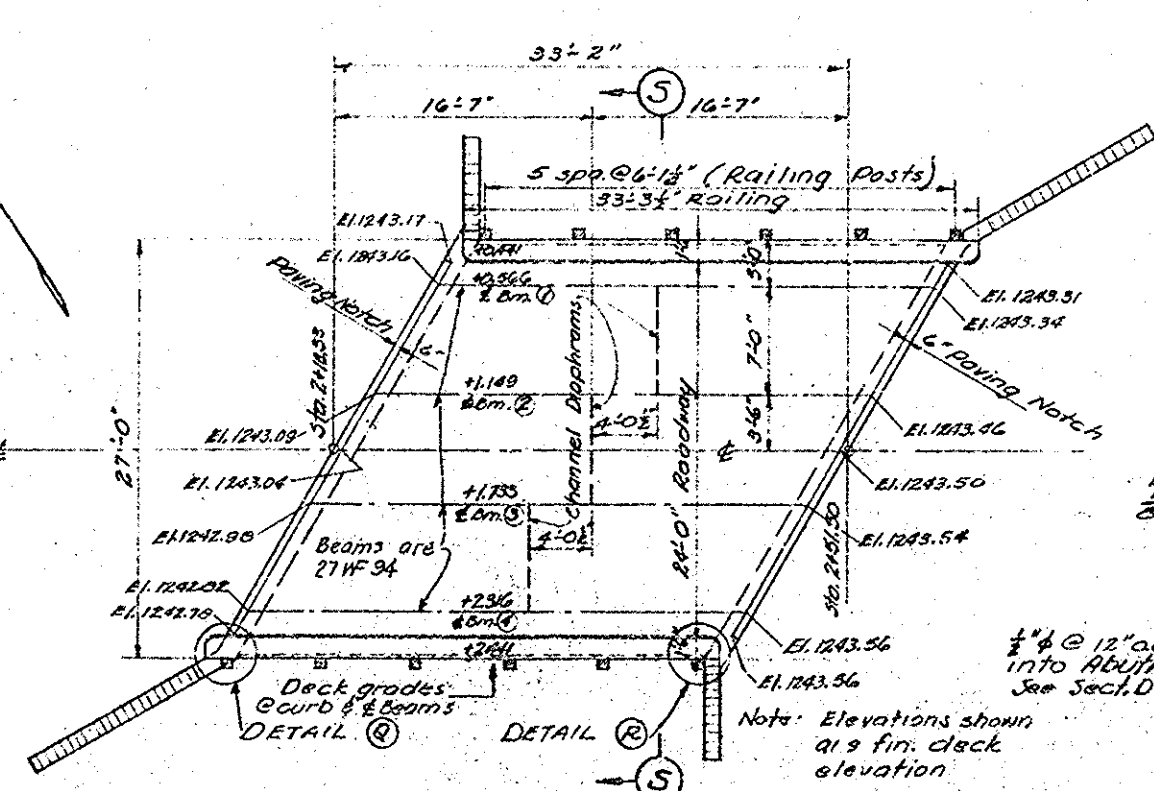
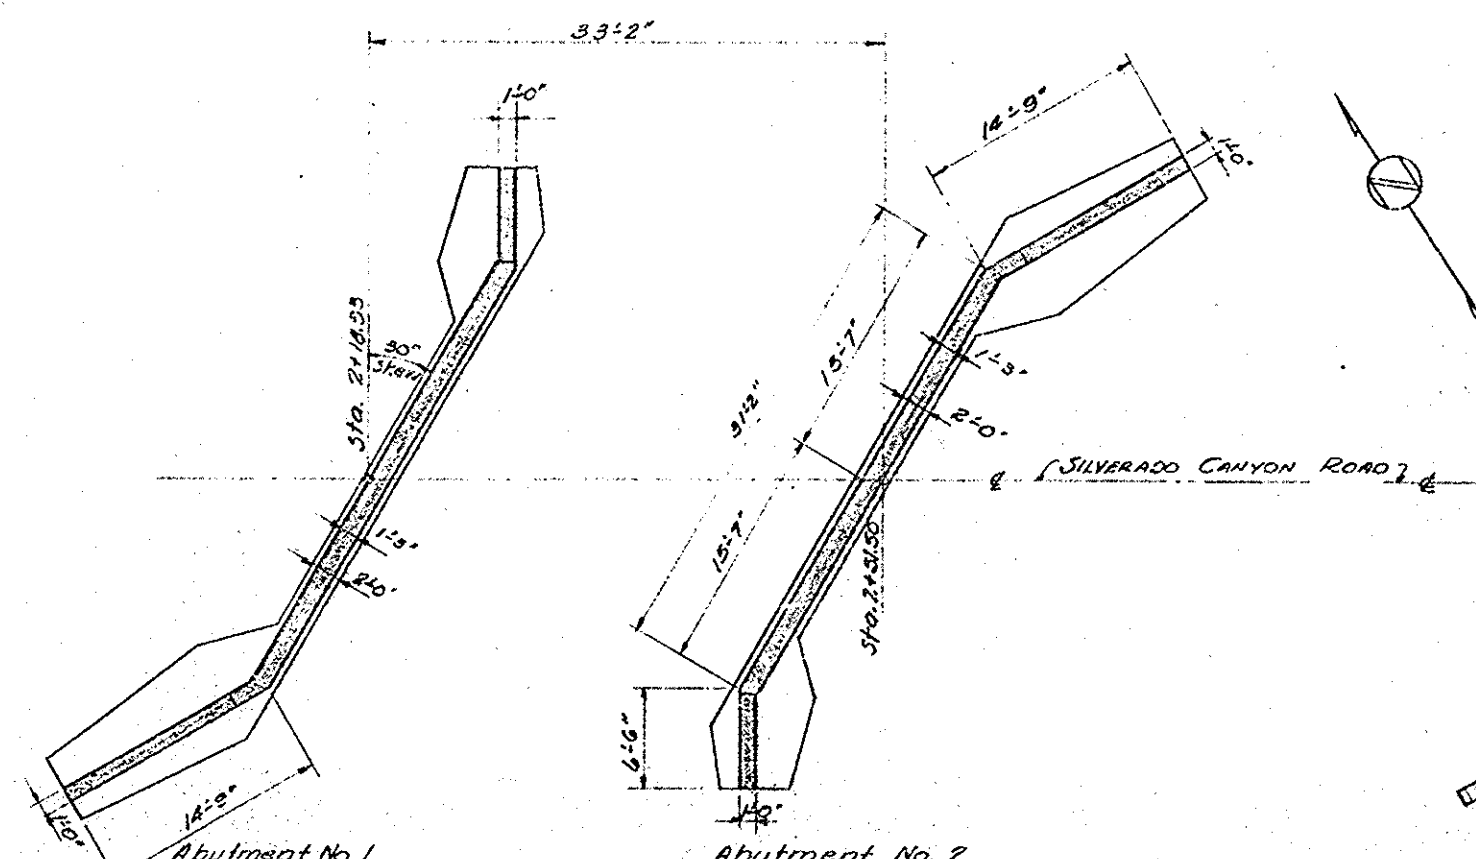
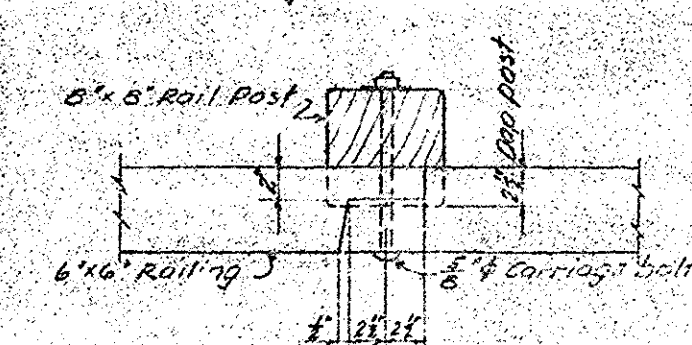
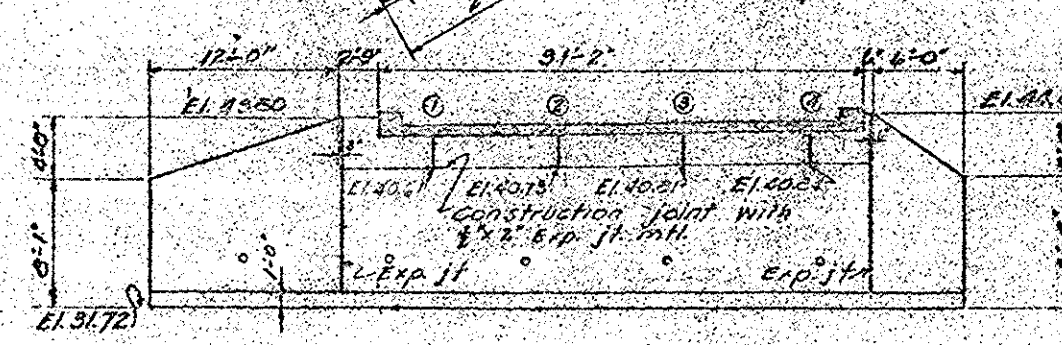
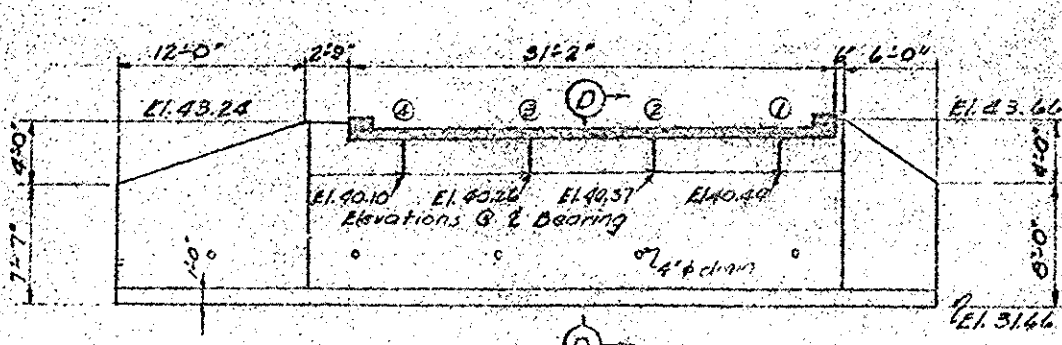


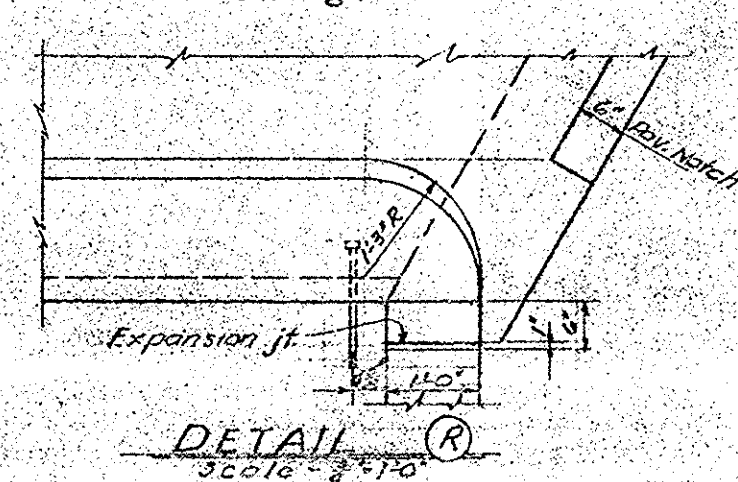

Note: See Sheet No. 7 for the following:
Sections A-A, B-B, C-C, & D-D
Typical Developed Elev. (showing steel)
Reinforcing Plan - Wing Footings

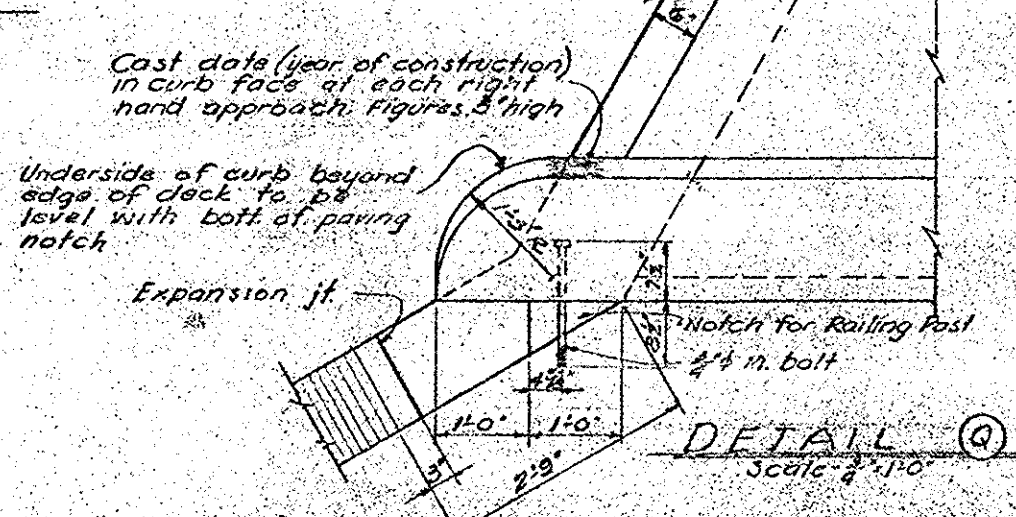

APPROVED A. A. BEARD
A. A. BEARD
SUPERINTENDENT OF HIGHWAYS
DATE 8-8-46
W. H. Spencer Actg. Supt.

REV.	DATE	REVISION	BY	APPROV.
As Noted				
1				
2				
3				
4				
5				
6				
7				
8				
9				
10				

ORANGE COUNTY, CALIFORNIA
BRIDGES ACROSS SILVERADO, LADD,
& SANTIAGO CREEKS
PLANS & DETAILS
SILVERADO CREEK (SV9)
DONALD R. WARREN CO.
ENGINEERS
LOS ANGELES
SAN FRANCISCO
DATE 1/2/47
BY 6

Bridge #59-9
Plans & Details
Across Silverado Creek
Sheet 7 of 13
Scale as noted
Vellum-Pencil Sketch
JUL 6 1950