


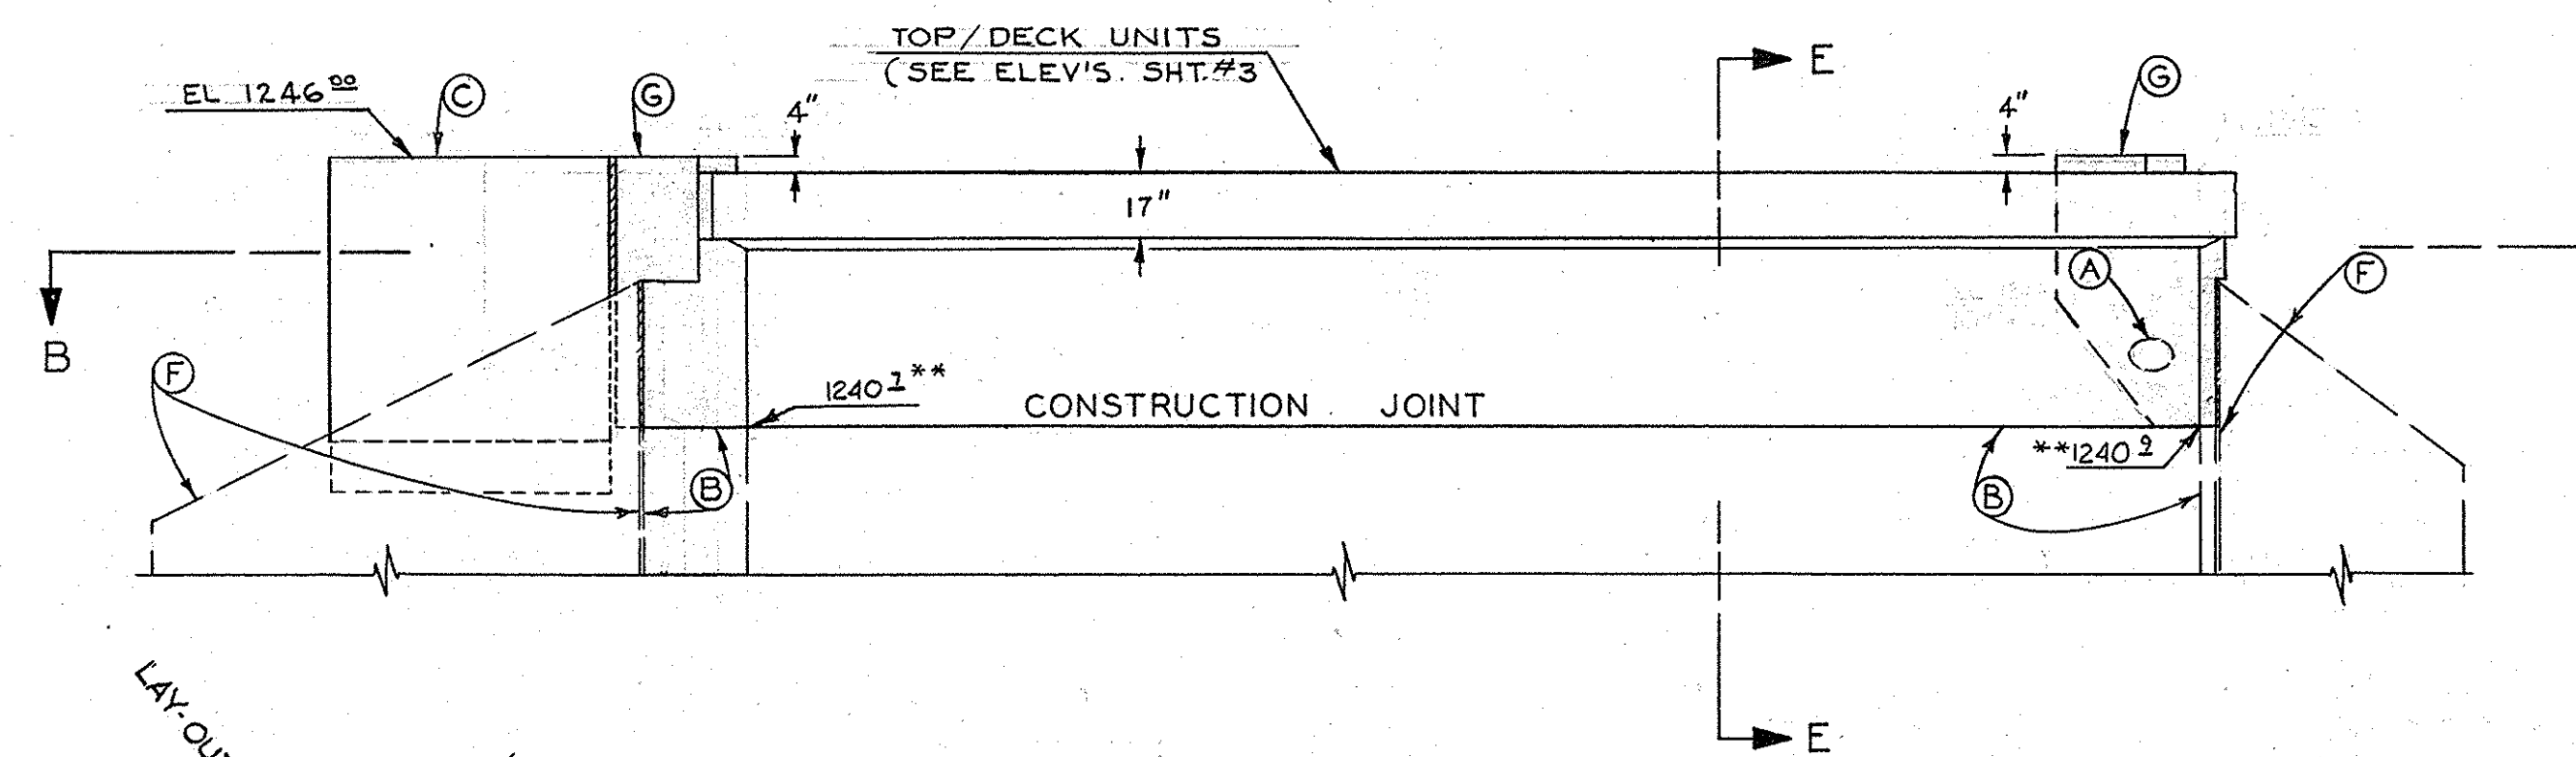


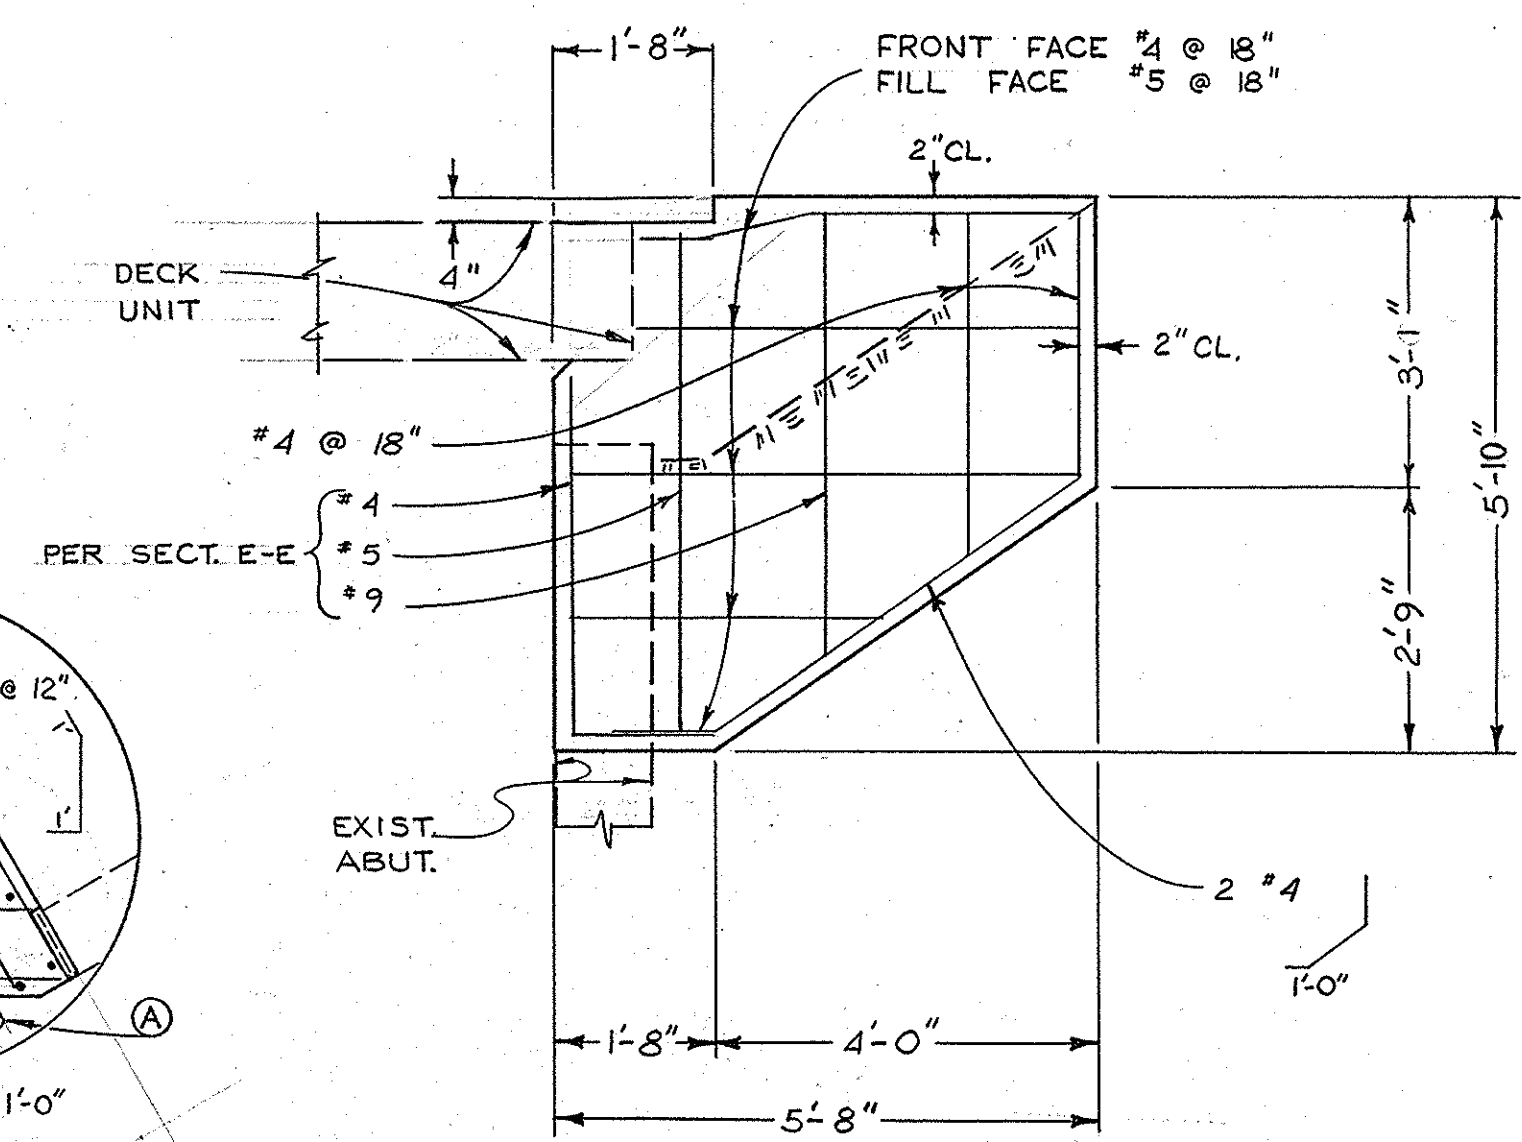


EAST ABUTMENT ELEVATION
SCALE 1/4" = 1'-0"

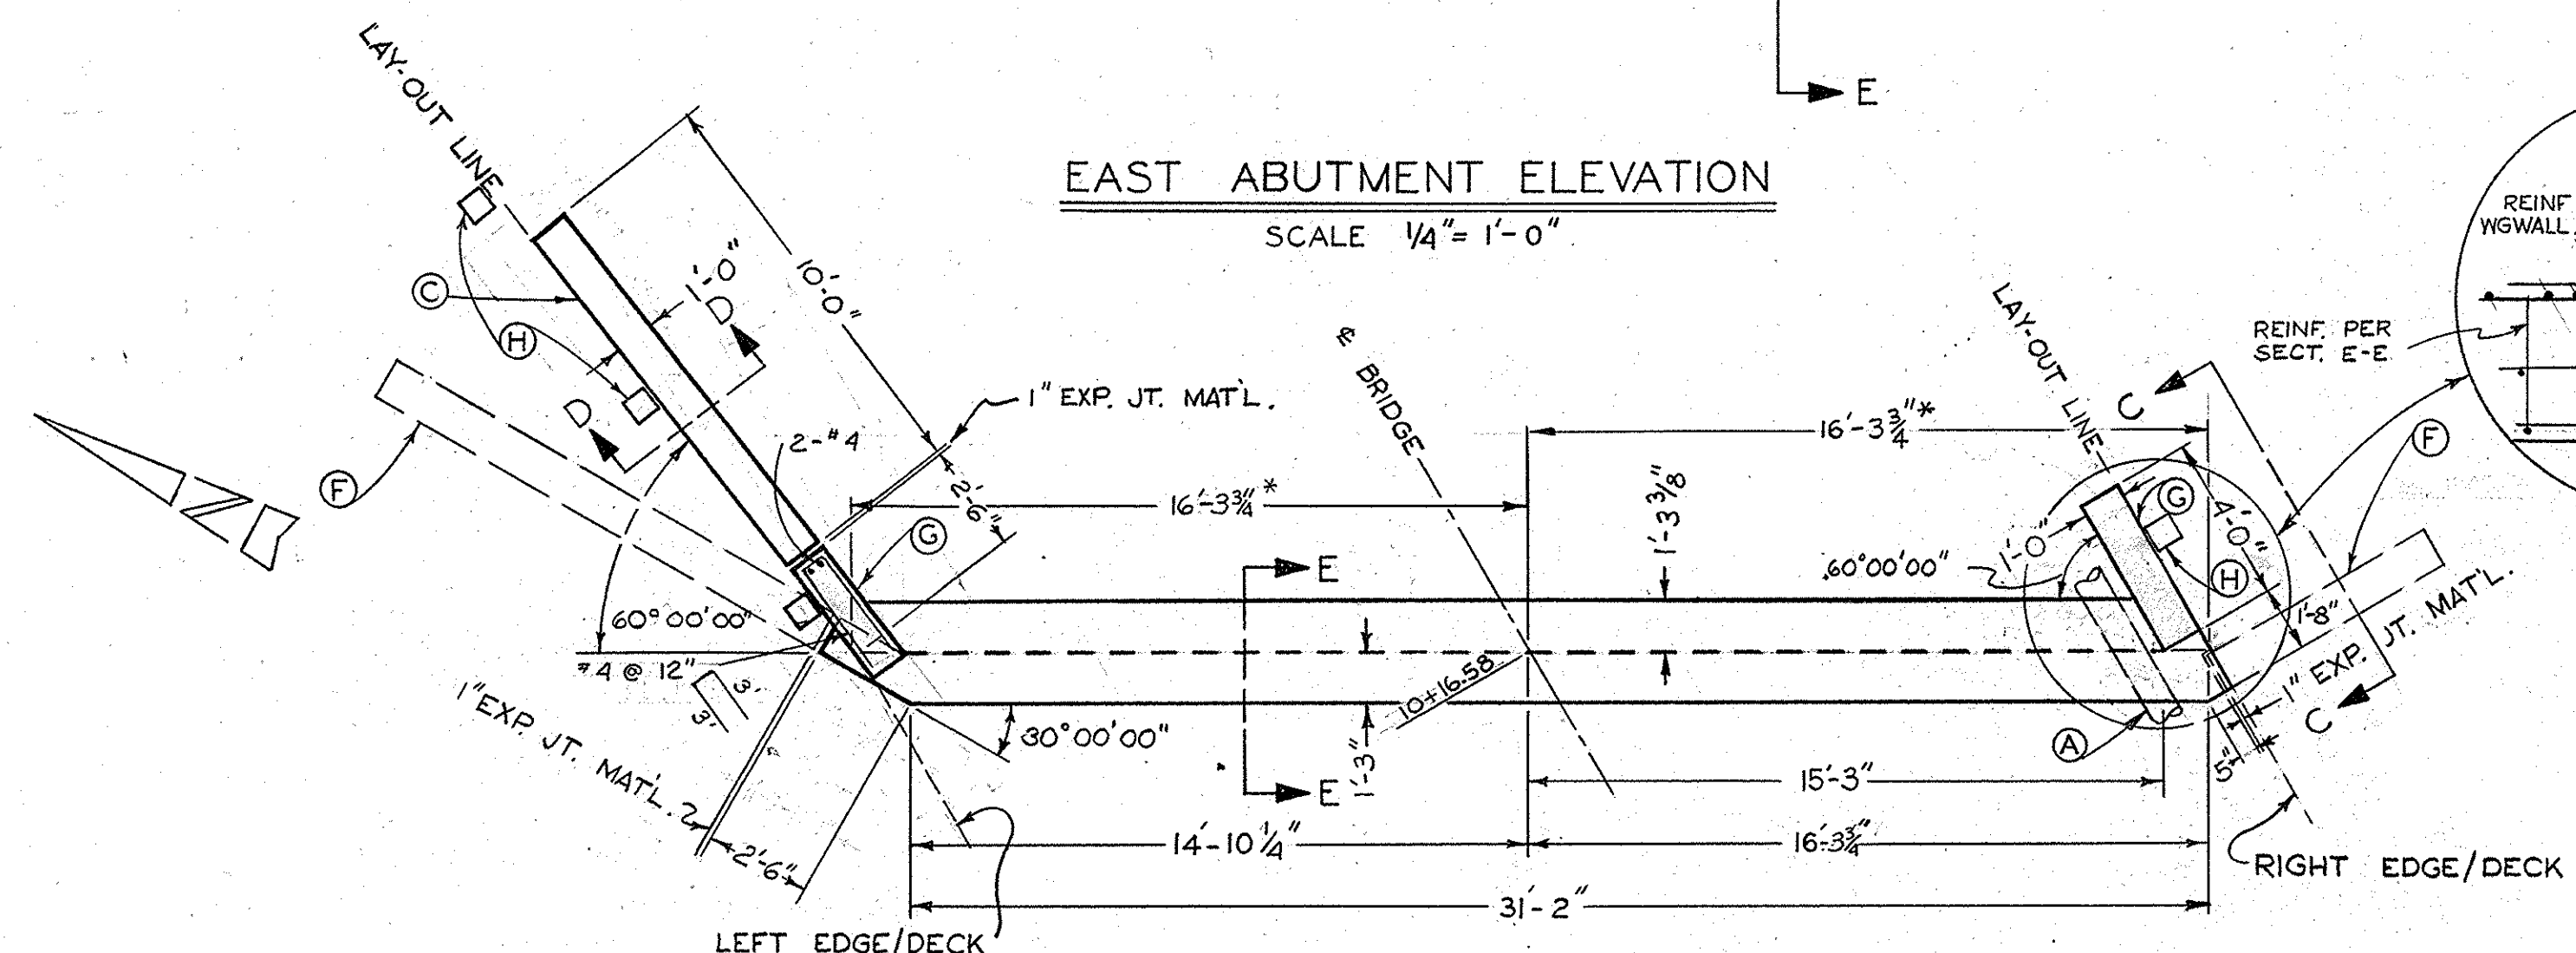


SECTION C-C
SCALE 1/2" = 1'-0"

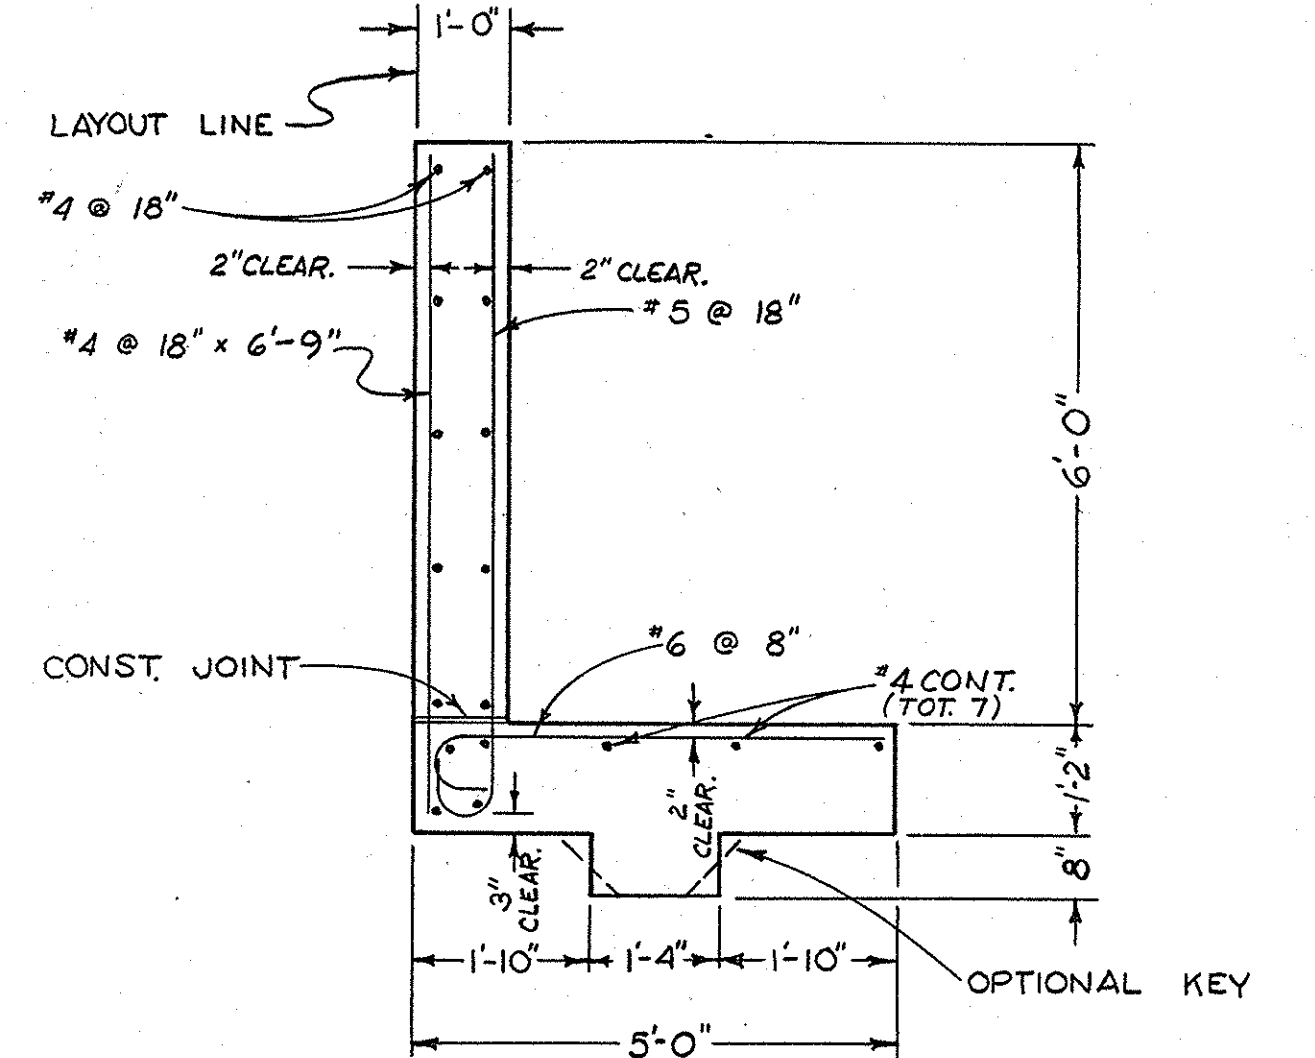


SECTION D-D
SCALE 1/2" = 1'-0"

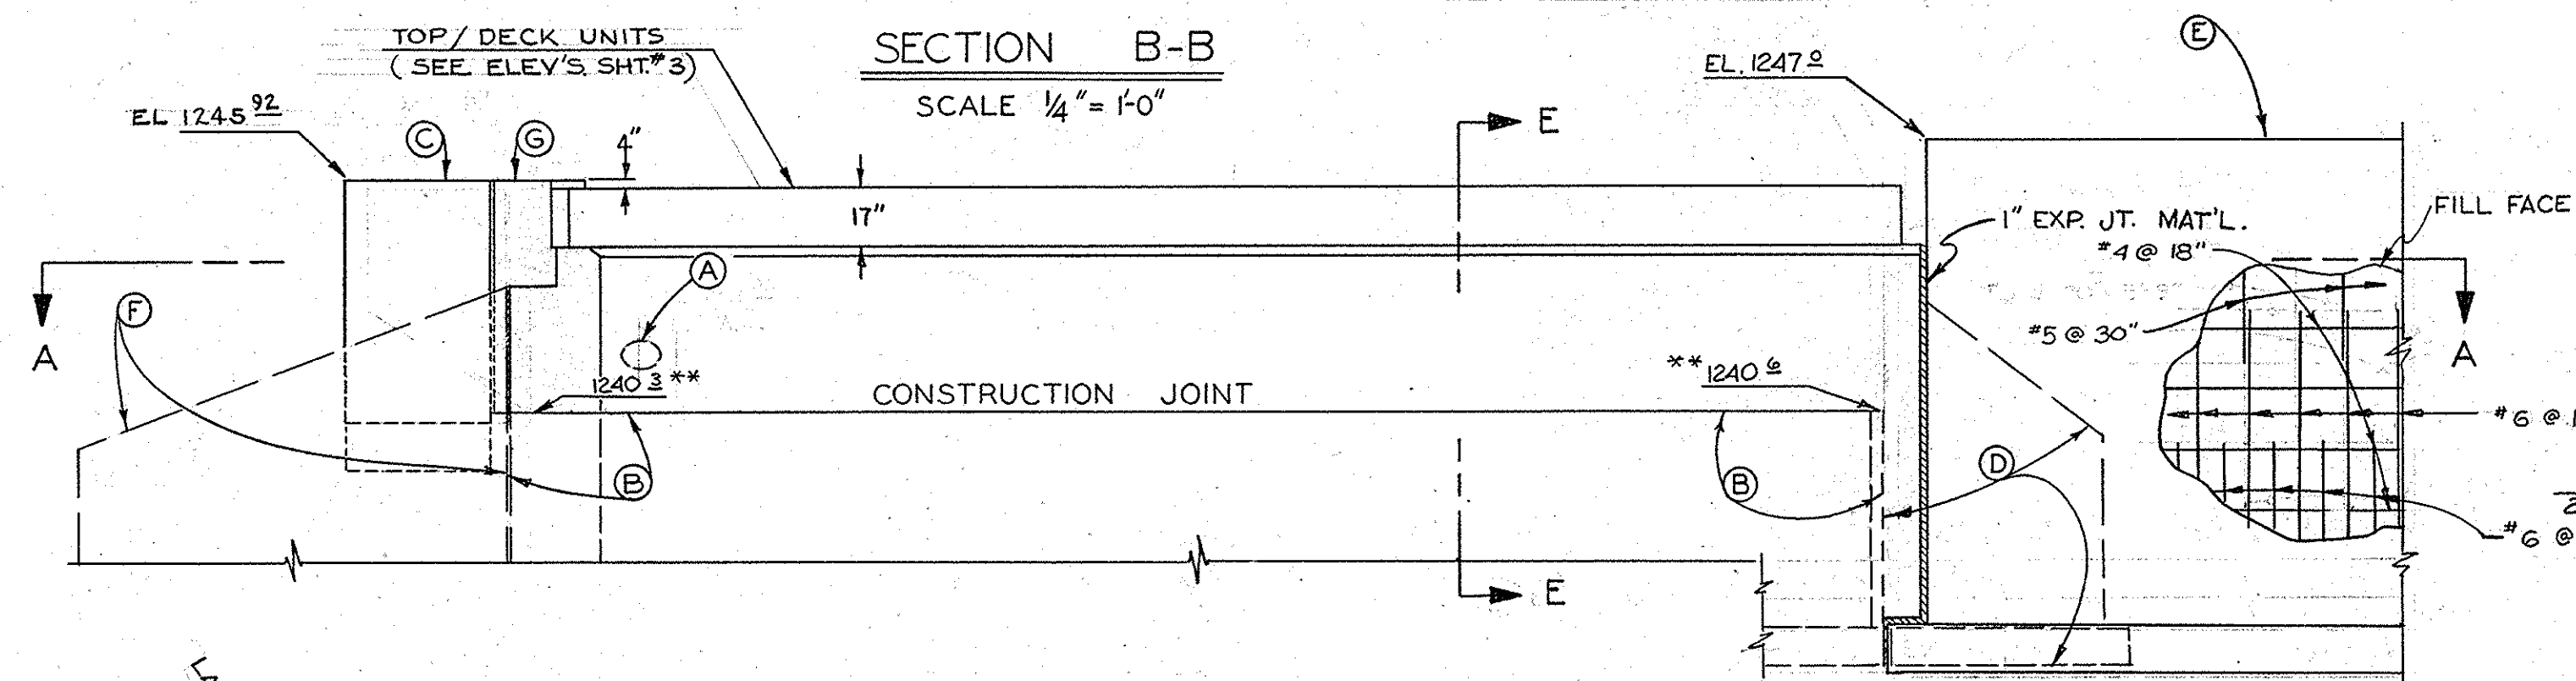


SECTION B-B
SCALE 1/4" = 1'-0"

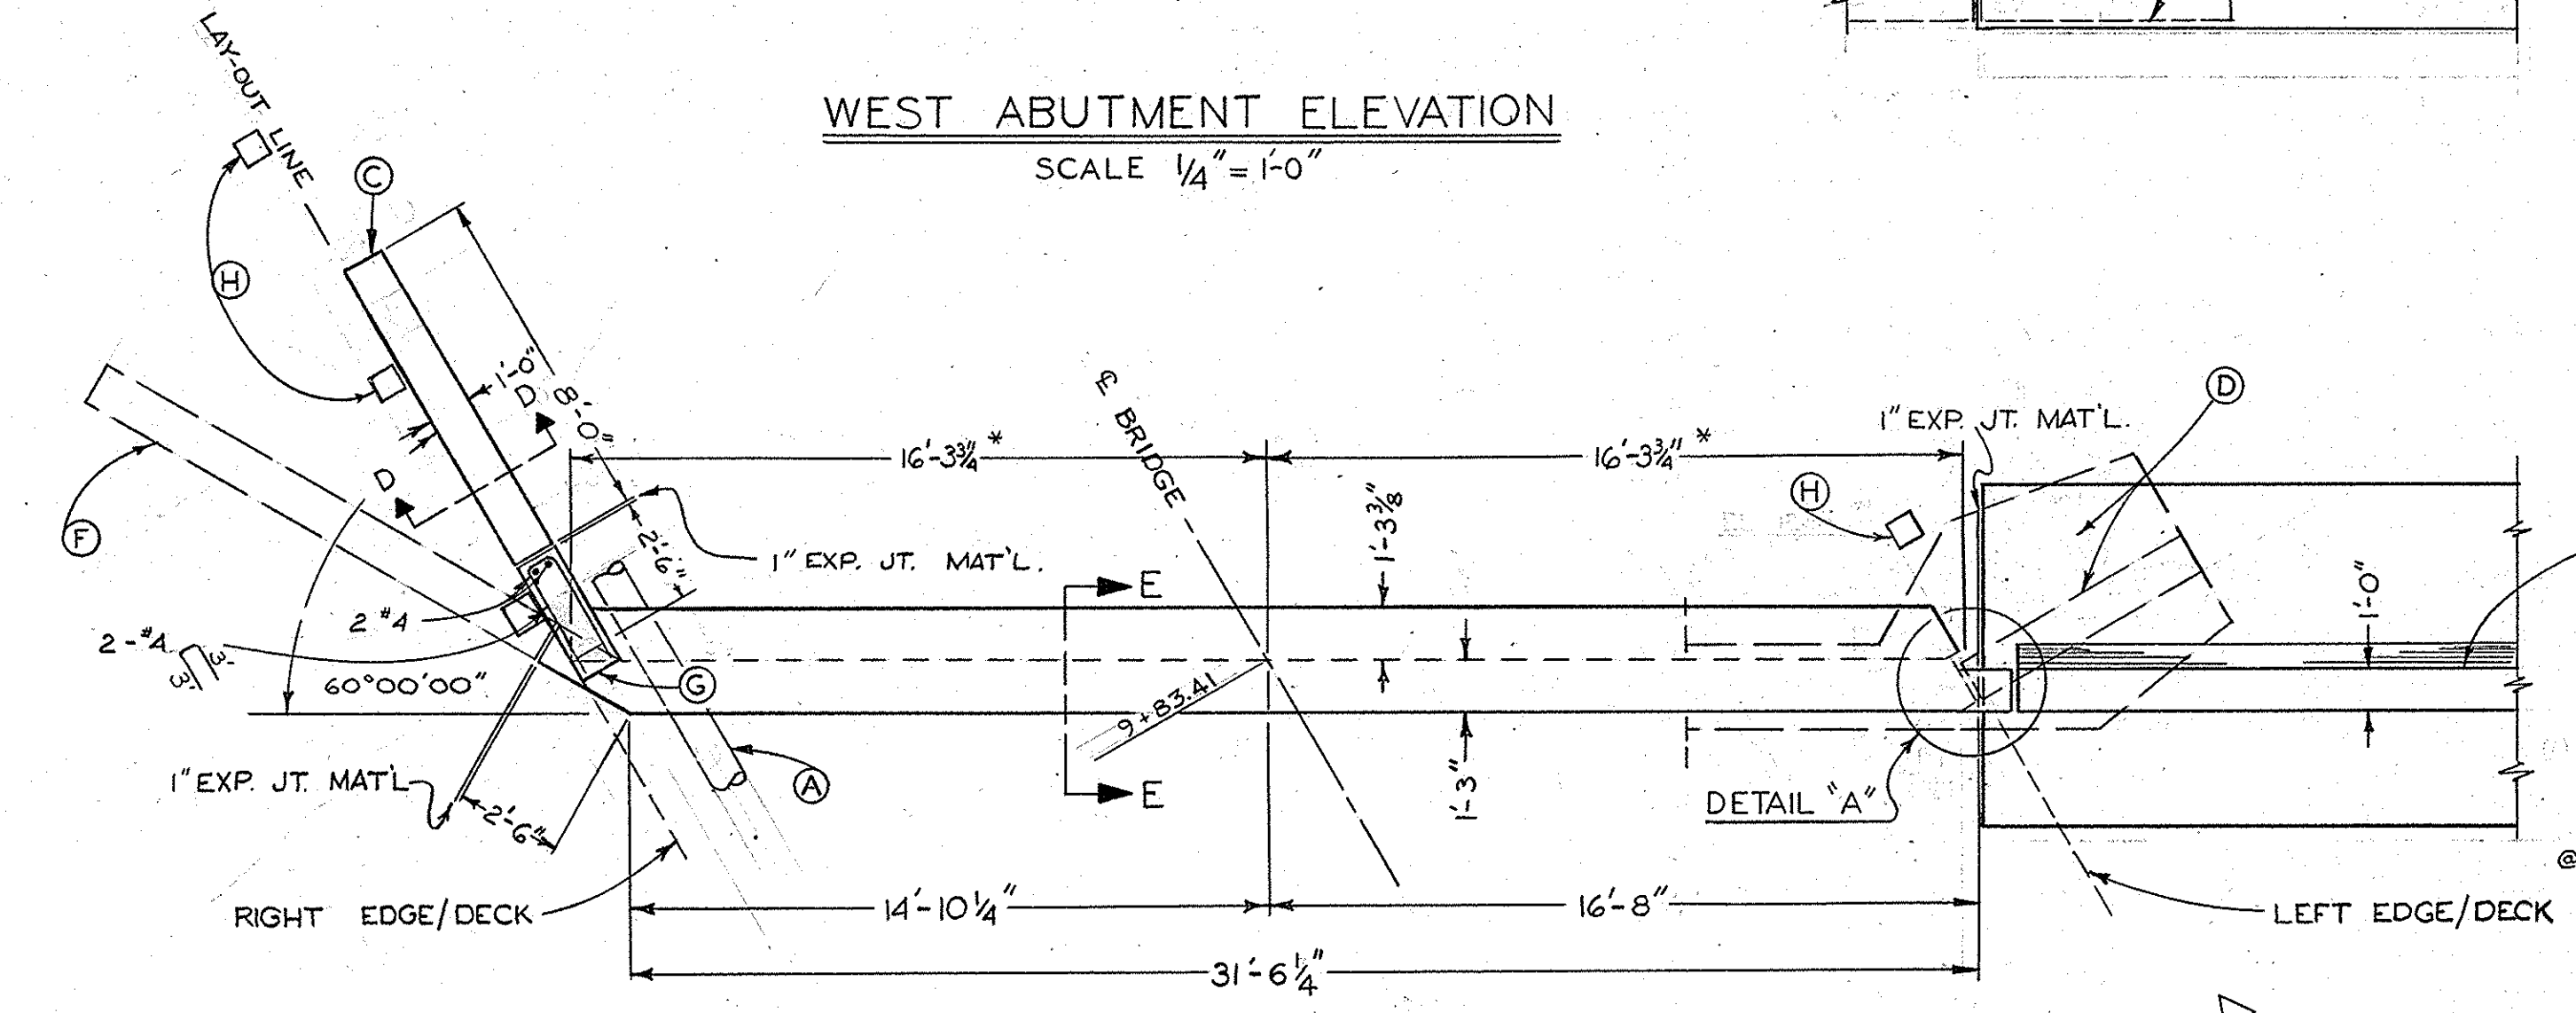

WEST ABUTMENT ELEVATION
SCALE 1/4" = 1'-0"

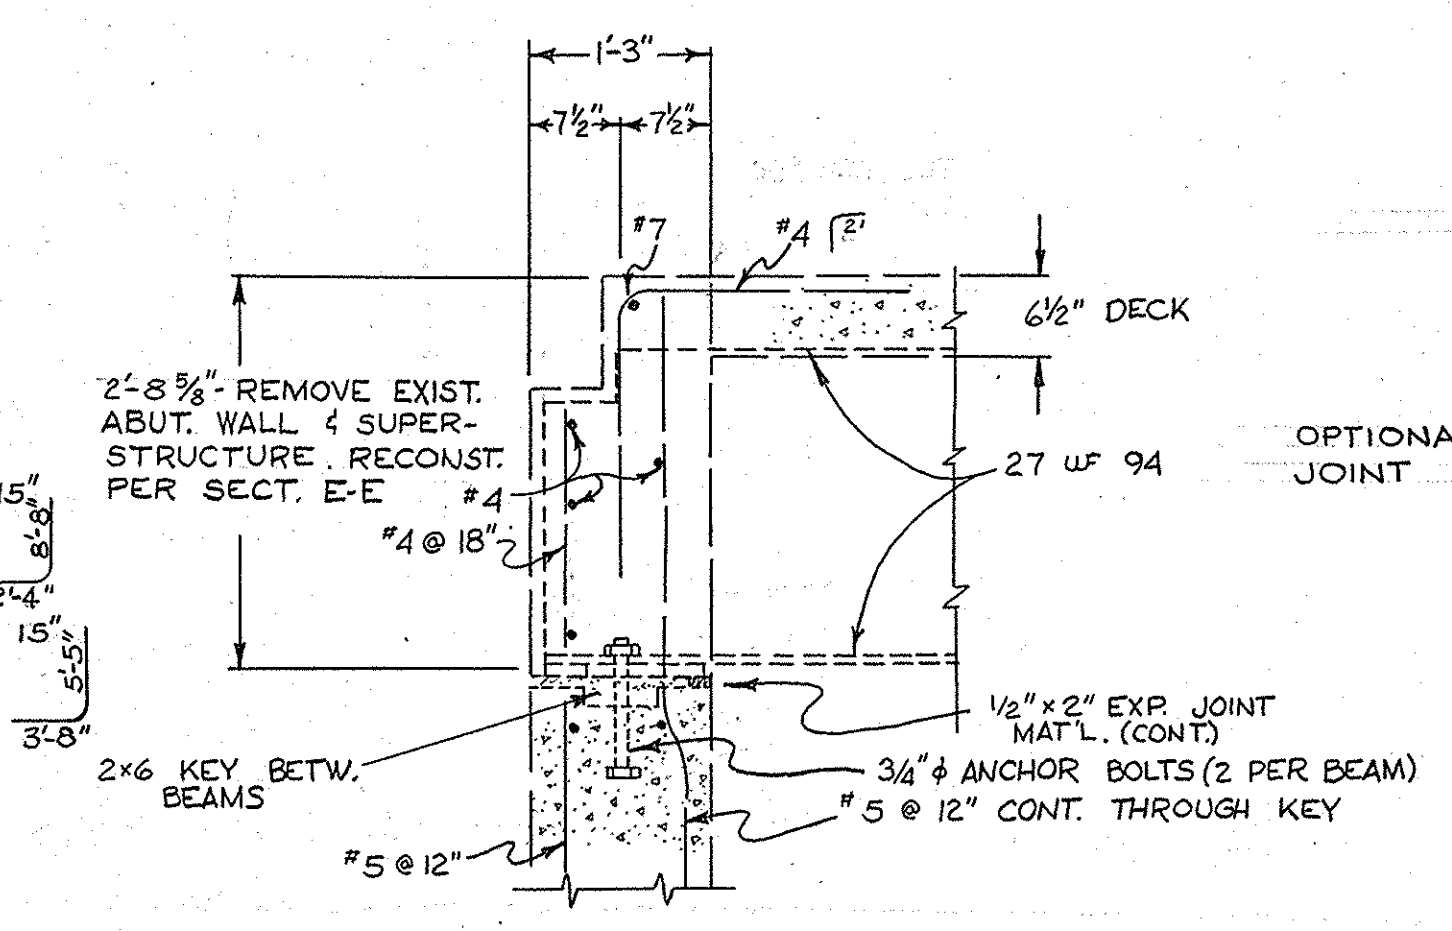


TYPICAL EXIST. ABUTMENT SECTION
SCALE 3/4" = 1'-0"

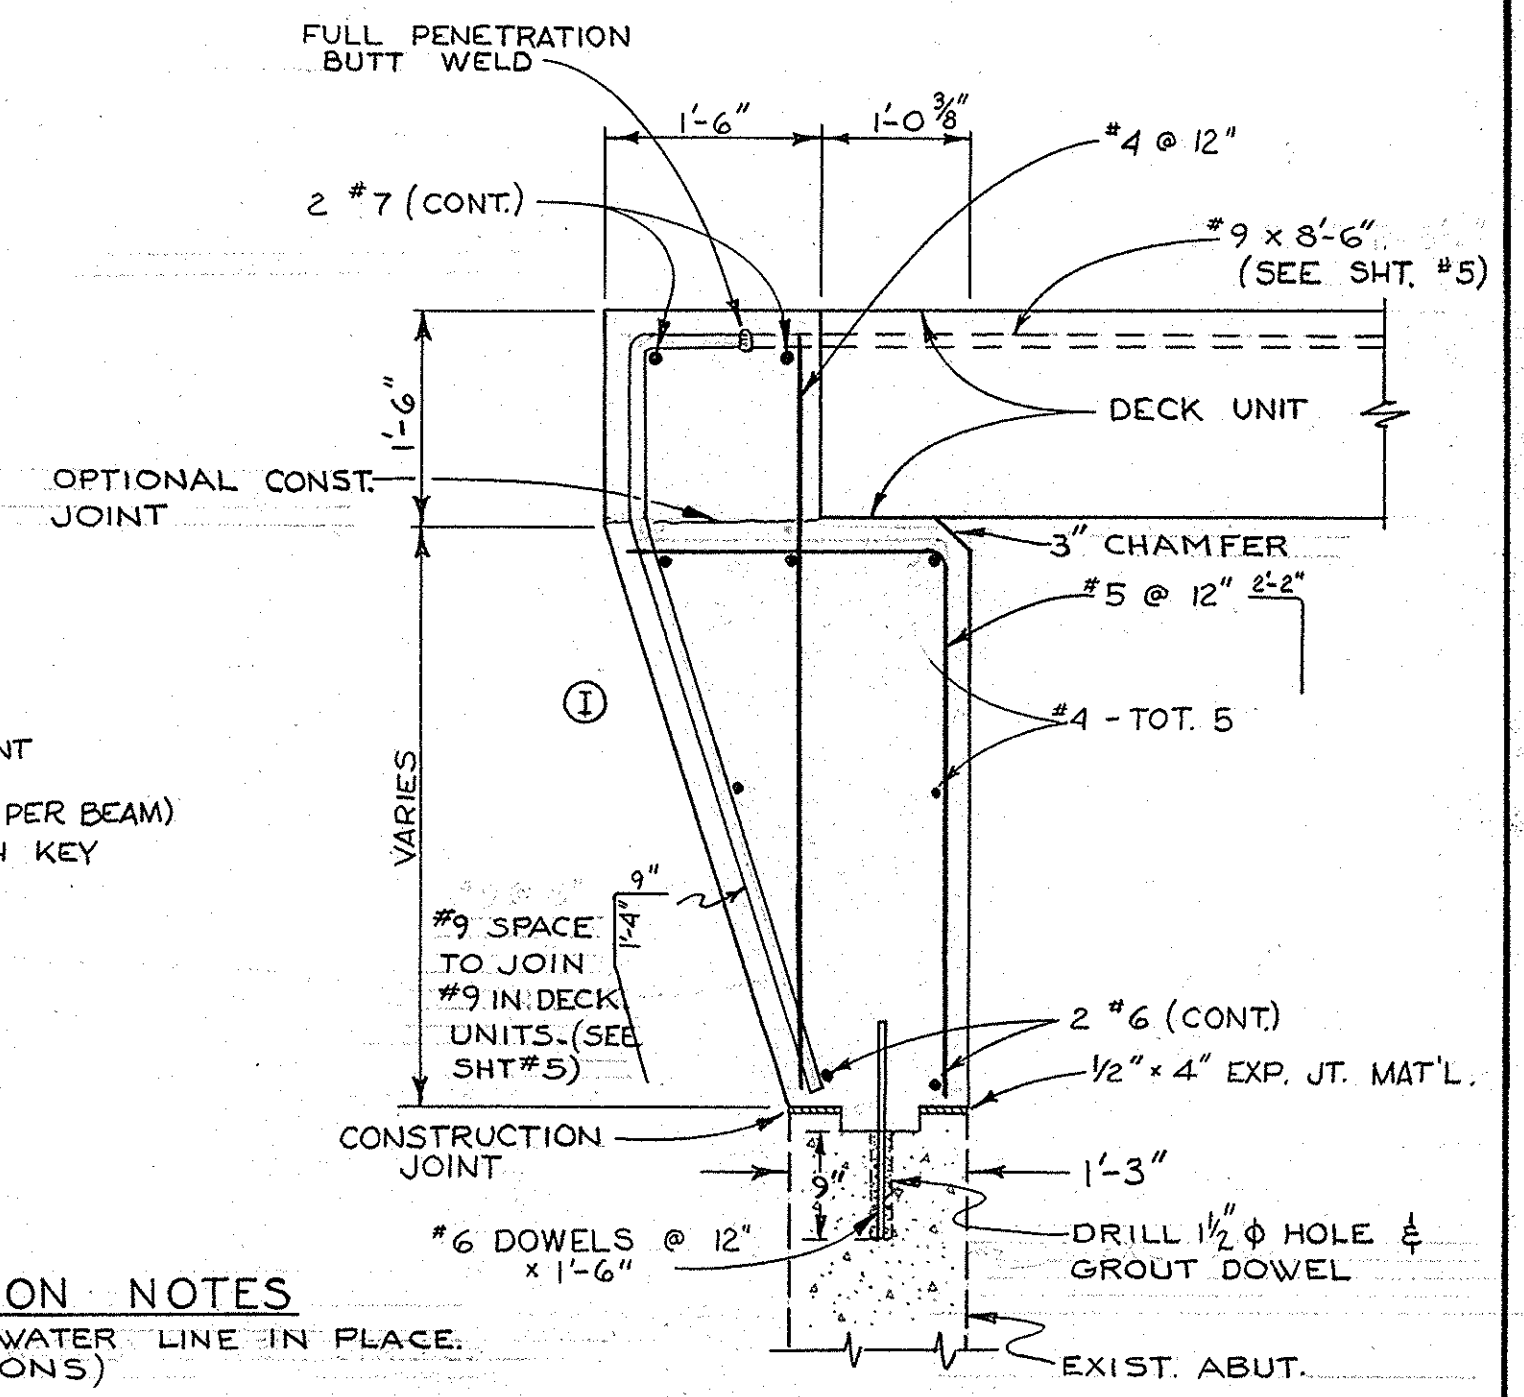

SECTION E-E
SCALE 3/4" = 1'-0"

- CONSTRUCTION NOTES**
- (A) PROTECT EXIST. 10" WATER LINE IN PLACE. (SEE SPECIAL PROVISIONS)
 - (B) EXIST. ABUT. AFTER REMOVAL OF SUPERSTRUCTURE.
 - (C) CONST. RETAIN. WALLS AFTER DECK UNITS ARE PLACED.
 - (D) REMOVE THE EXIST. WING WALL AND FOOTING AS REQ'D.
 - (E) CONST. RETAINING WALL PER SECT. B-B SHT.#3
 - (F) EXIST. WINGWALLS TO REMAIN IN PLACE.
 - (G) POUR THIS SECTION OF WALL AFTER DECK UNIT IS PLACED
 - (H) GUARD RAIL POSTS SPACED @ 6'-3" TO JOIN SPACING ON DECK UNITS. SEE SHEET #5 & 6.
 - (I) ABUTMENTS TO BE BACKFILLED SIMULTANEOUSLY.

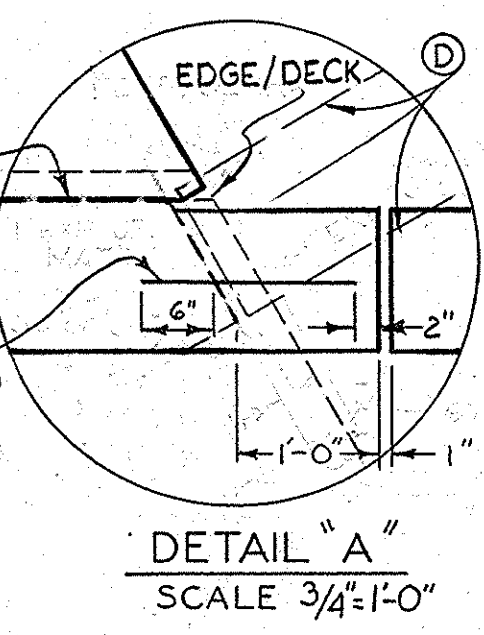

DETAIL "A"
SCALE 3/4" = 1'-0"

SECTION A-A
SCALE 1/4" = 1'-0"

* VARIES WITH PLACEMENT OF DECK UNITS
** APPROX. EXIST. CONST. JT. ELEV.

CONSTRUCTION PLANS - BRIDGES
Silverado Canyon Road
Sheet 4 of 12
Red. 22.5:1 Scale: as shown
Vellum

ORANGE COUNTY ROAD DEPARTMENT

SILVERADO CYN. RD. BRIDGE SV-9
ACROSS
SILVERADO CREEK

ABUTMENT DETAILS

NOTED

SHEET 4 OF 12