
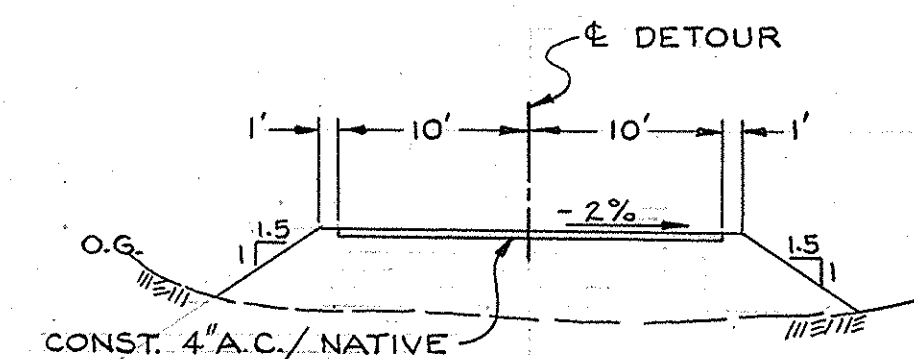


① CURVE DATA

R = 150'
Δ = 42° 30'
L = 111.26
T = 58.33

② CURVE DATA


R = 150'
Δ = 31° 30'
L = 82.47'
T = 42.30'

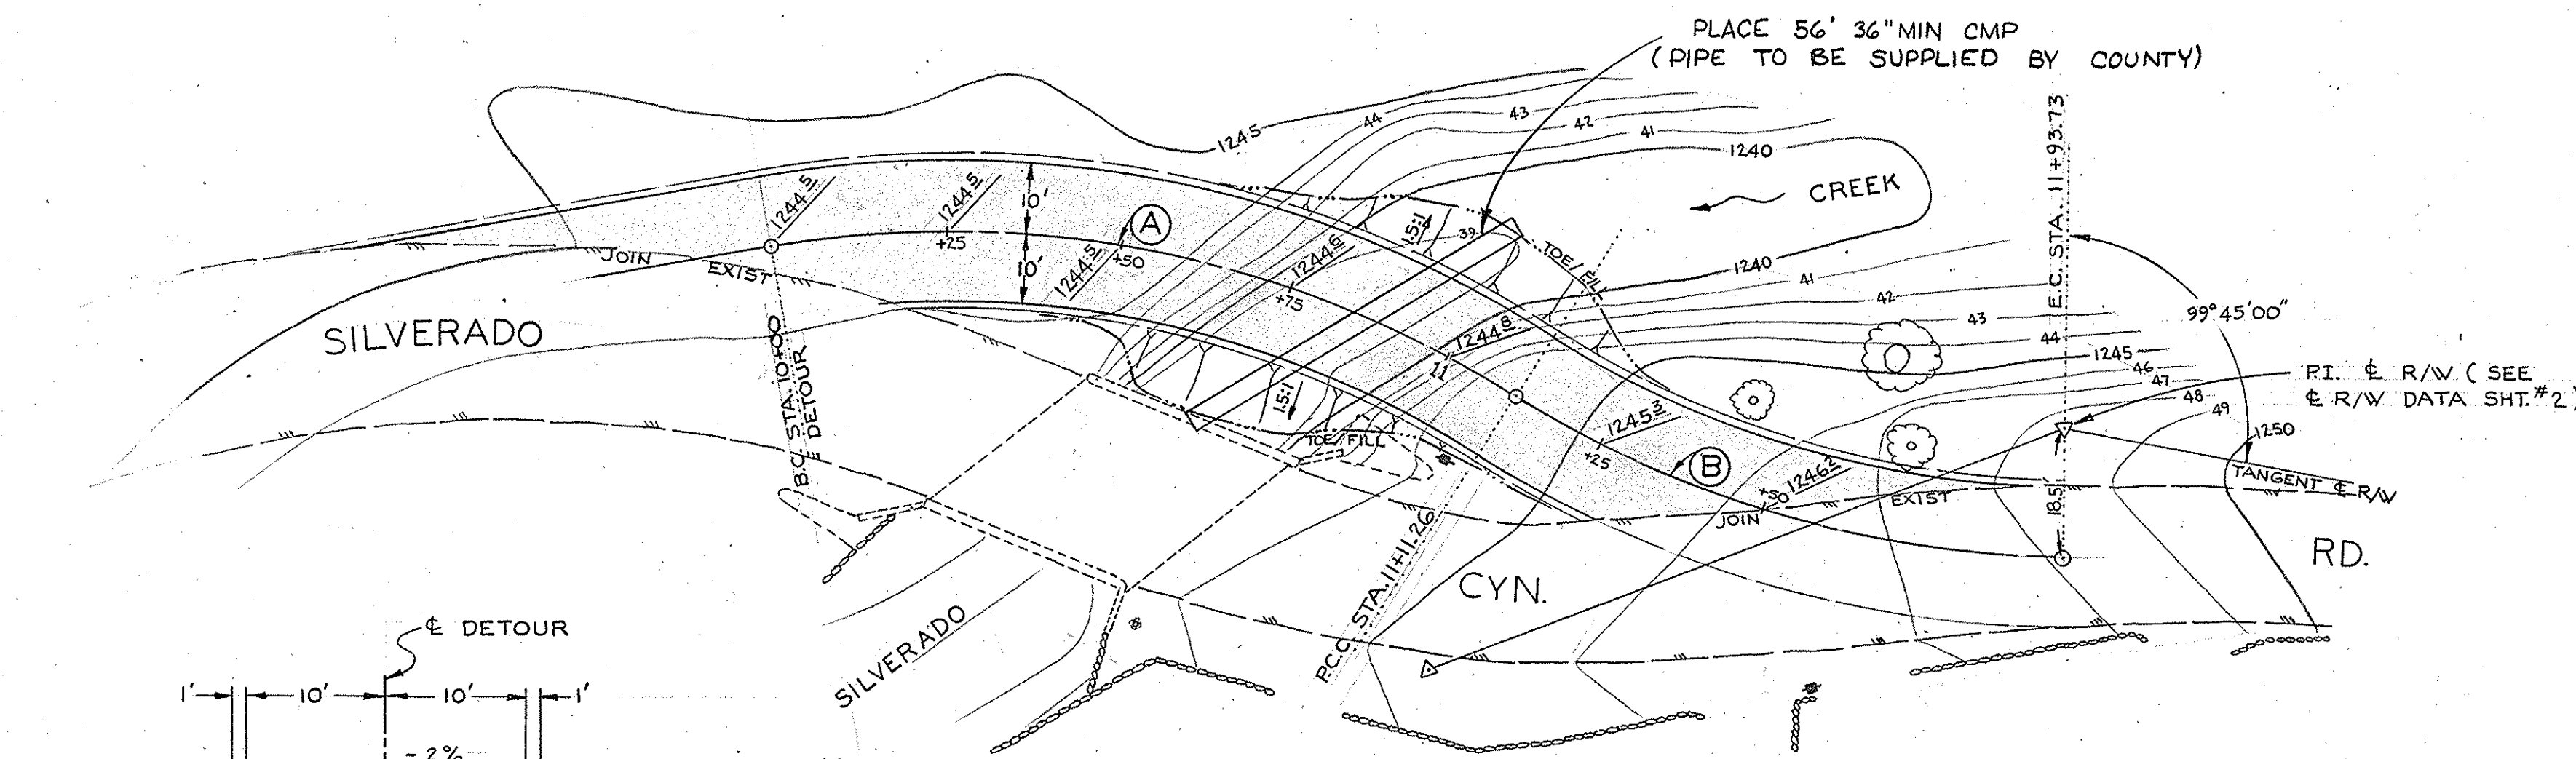


TYPICAL SECTION
NO SCALE

PLAN SV-9 DETOUR


SCALE = 1\"/>

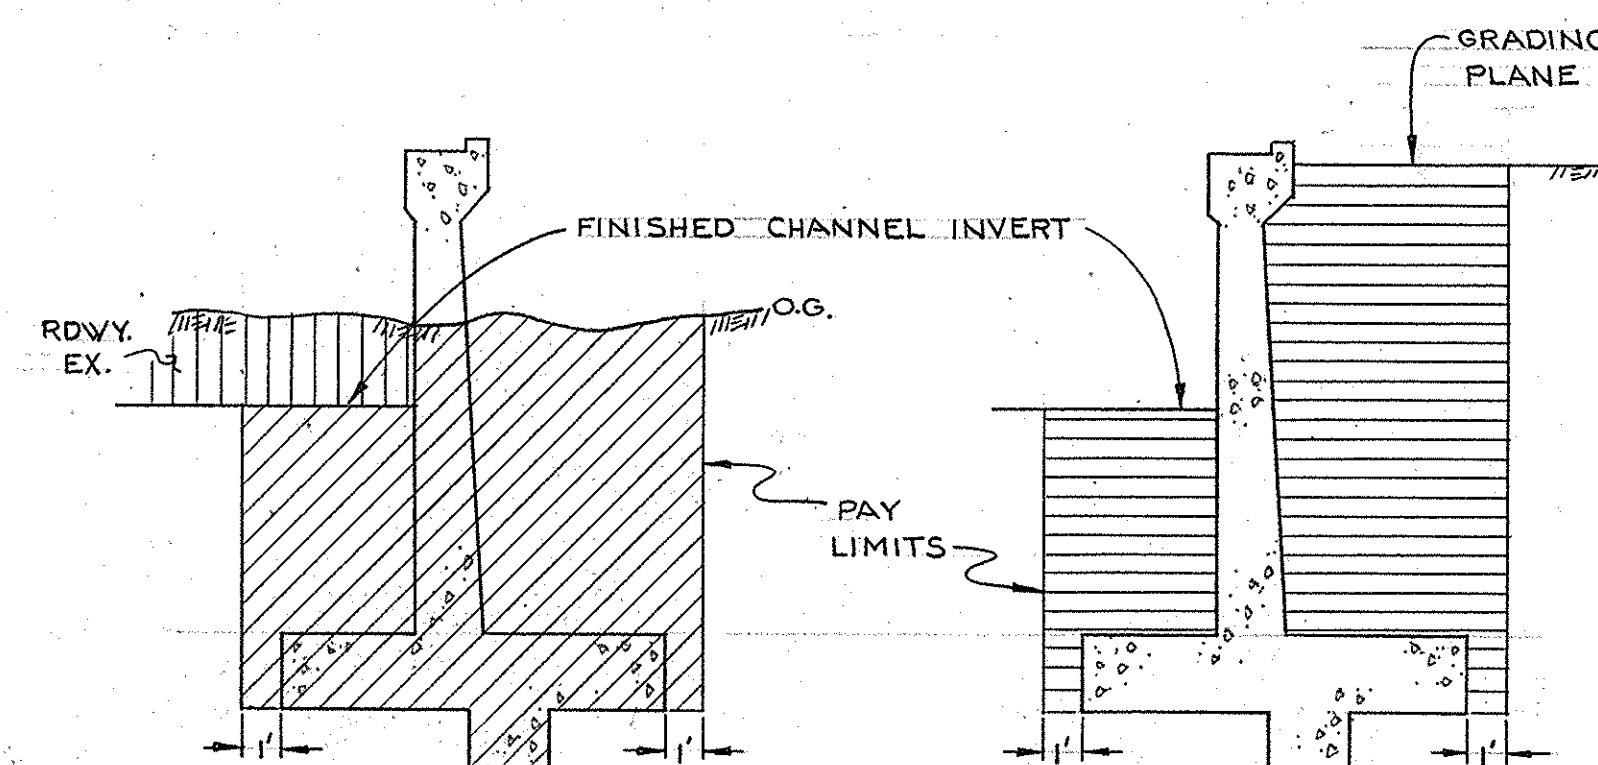


EXCAVATION BACKFILL
ABUTMENT BRIDGE SV-14

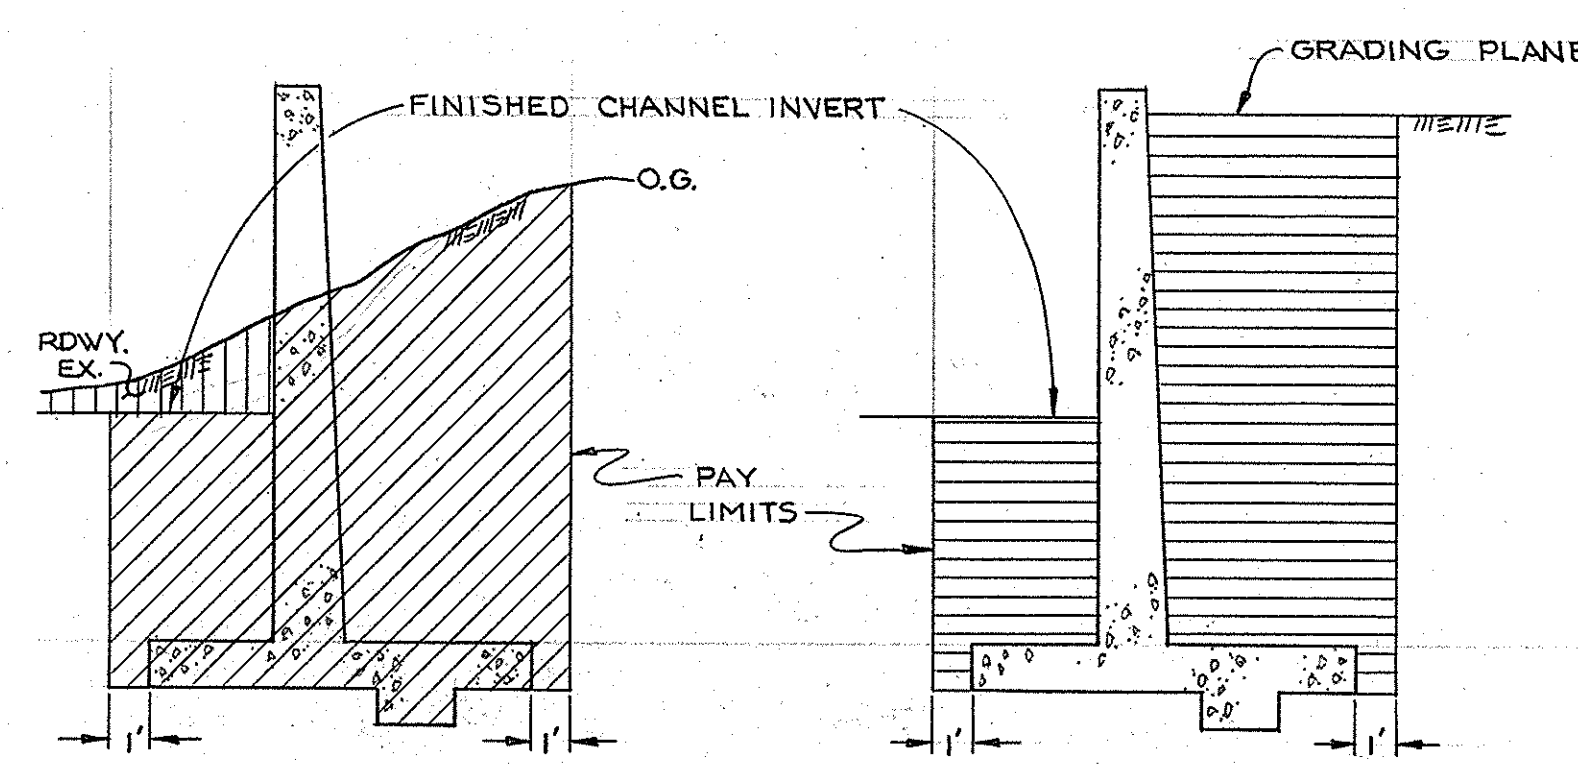

EXCAVATION BACKFILL
RETAINING WALLS

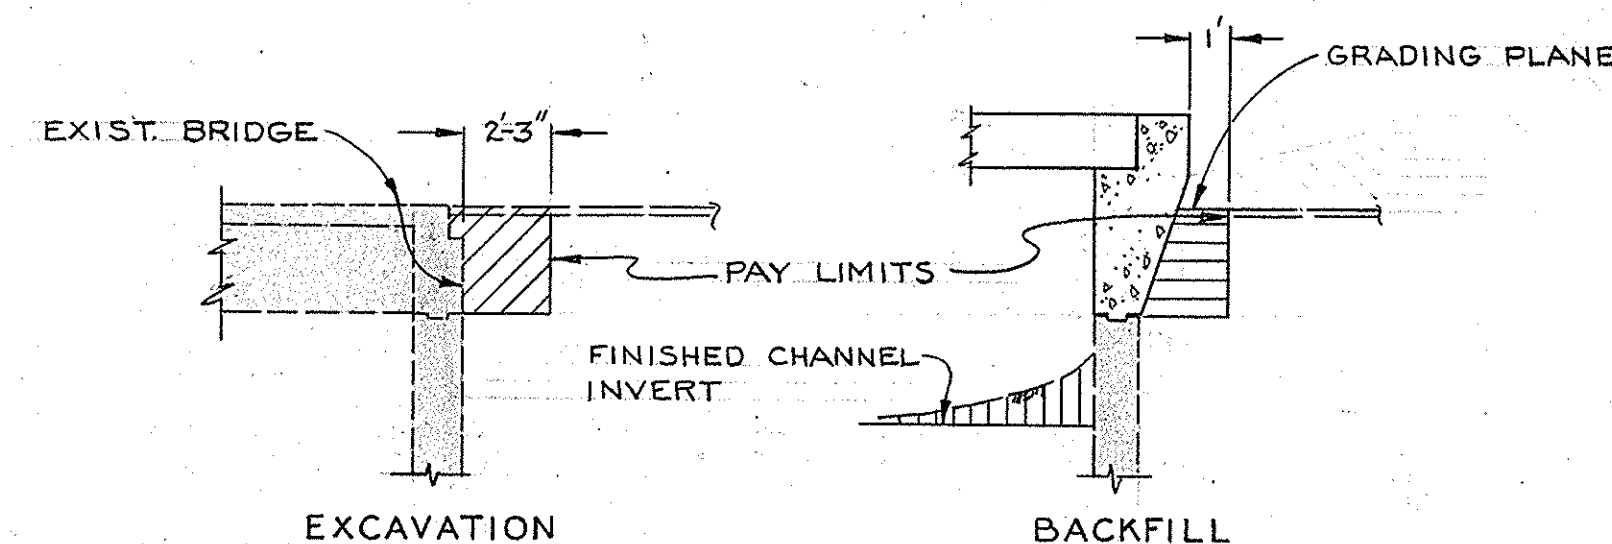

EXCAVATION BACKFILL
ABUTMENT BRIDGE SV-9

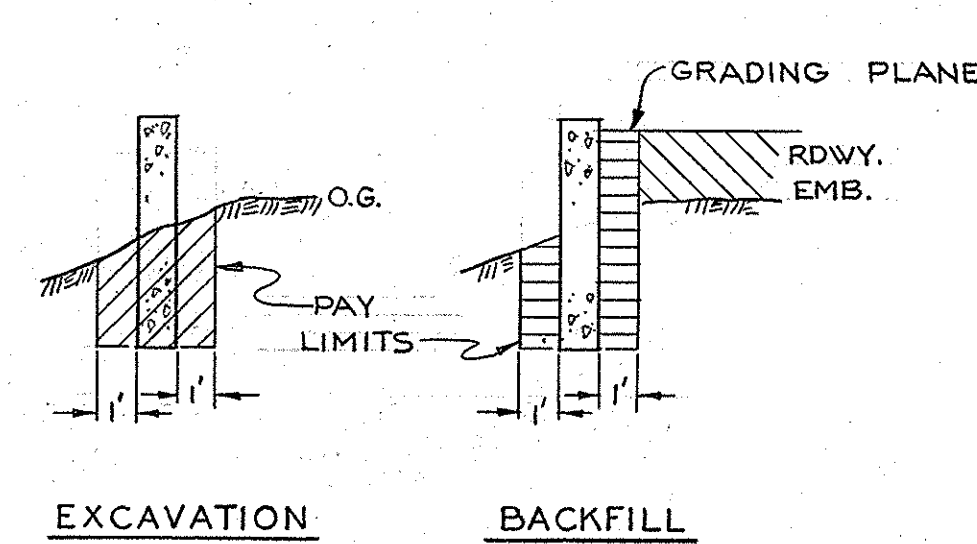


EXCAVATION BACKFILL
WINGWALLS

LEGEND


- STRUCTURE EXCAVATION
- STRUCTURE BACKFILL
- ROADWAY EMBANKMENT
- ROADWAY EXCAVATION

TYPICAL STRUCTURE EXCAVATION & BACKFILL DETAILS BRIDGE SV-9 & SV-14

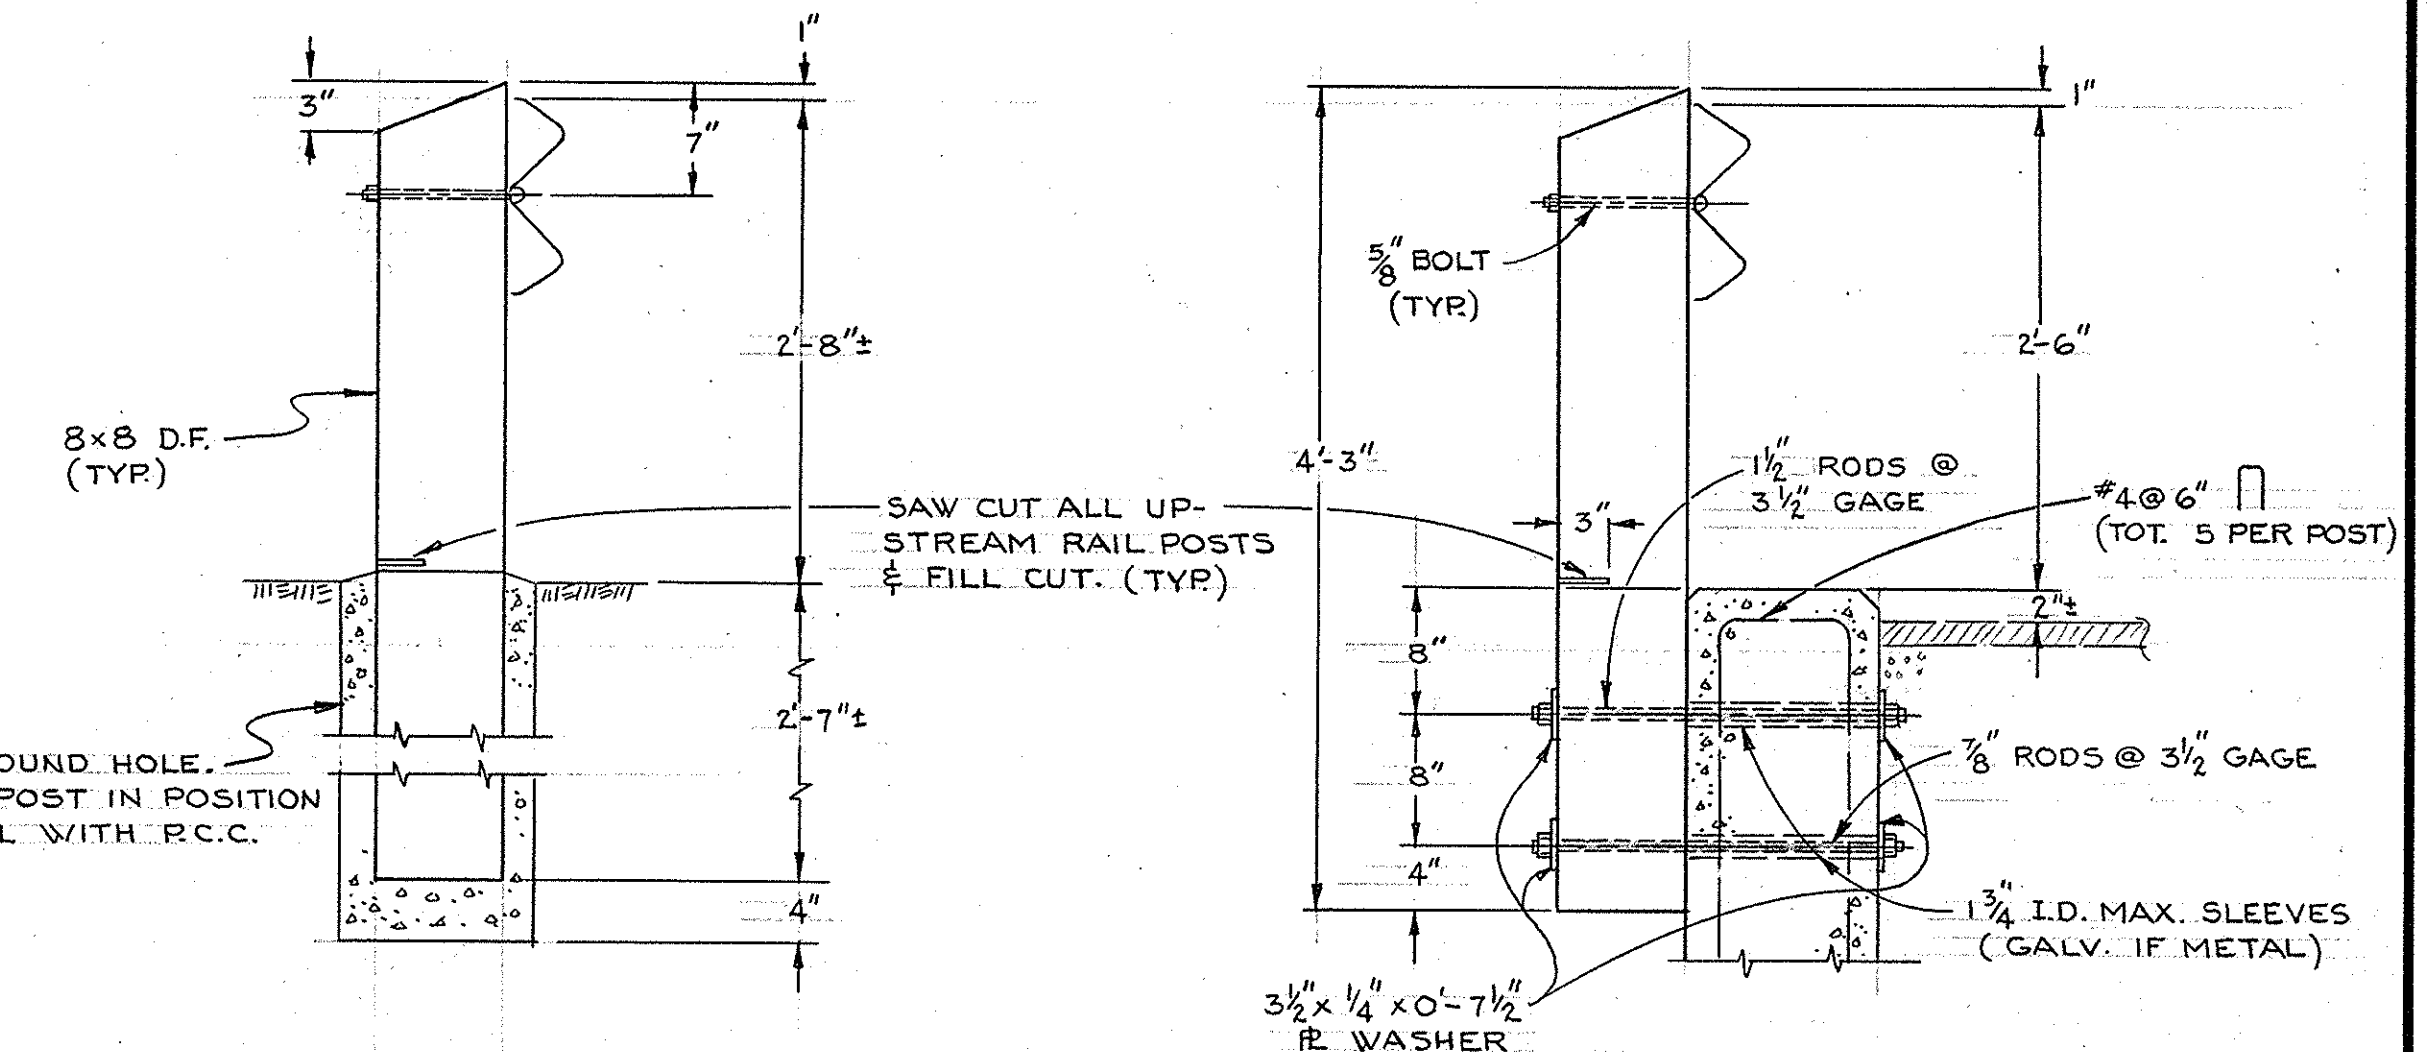

RAIL POST ON
SHOULDER
SCALE = 1\"/>

RAIL POST ON
WINGWALL
SCALE = 1\"/>

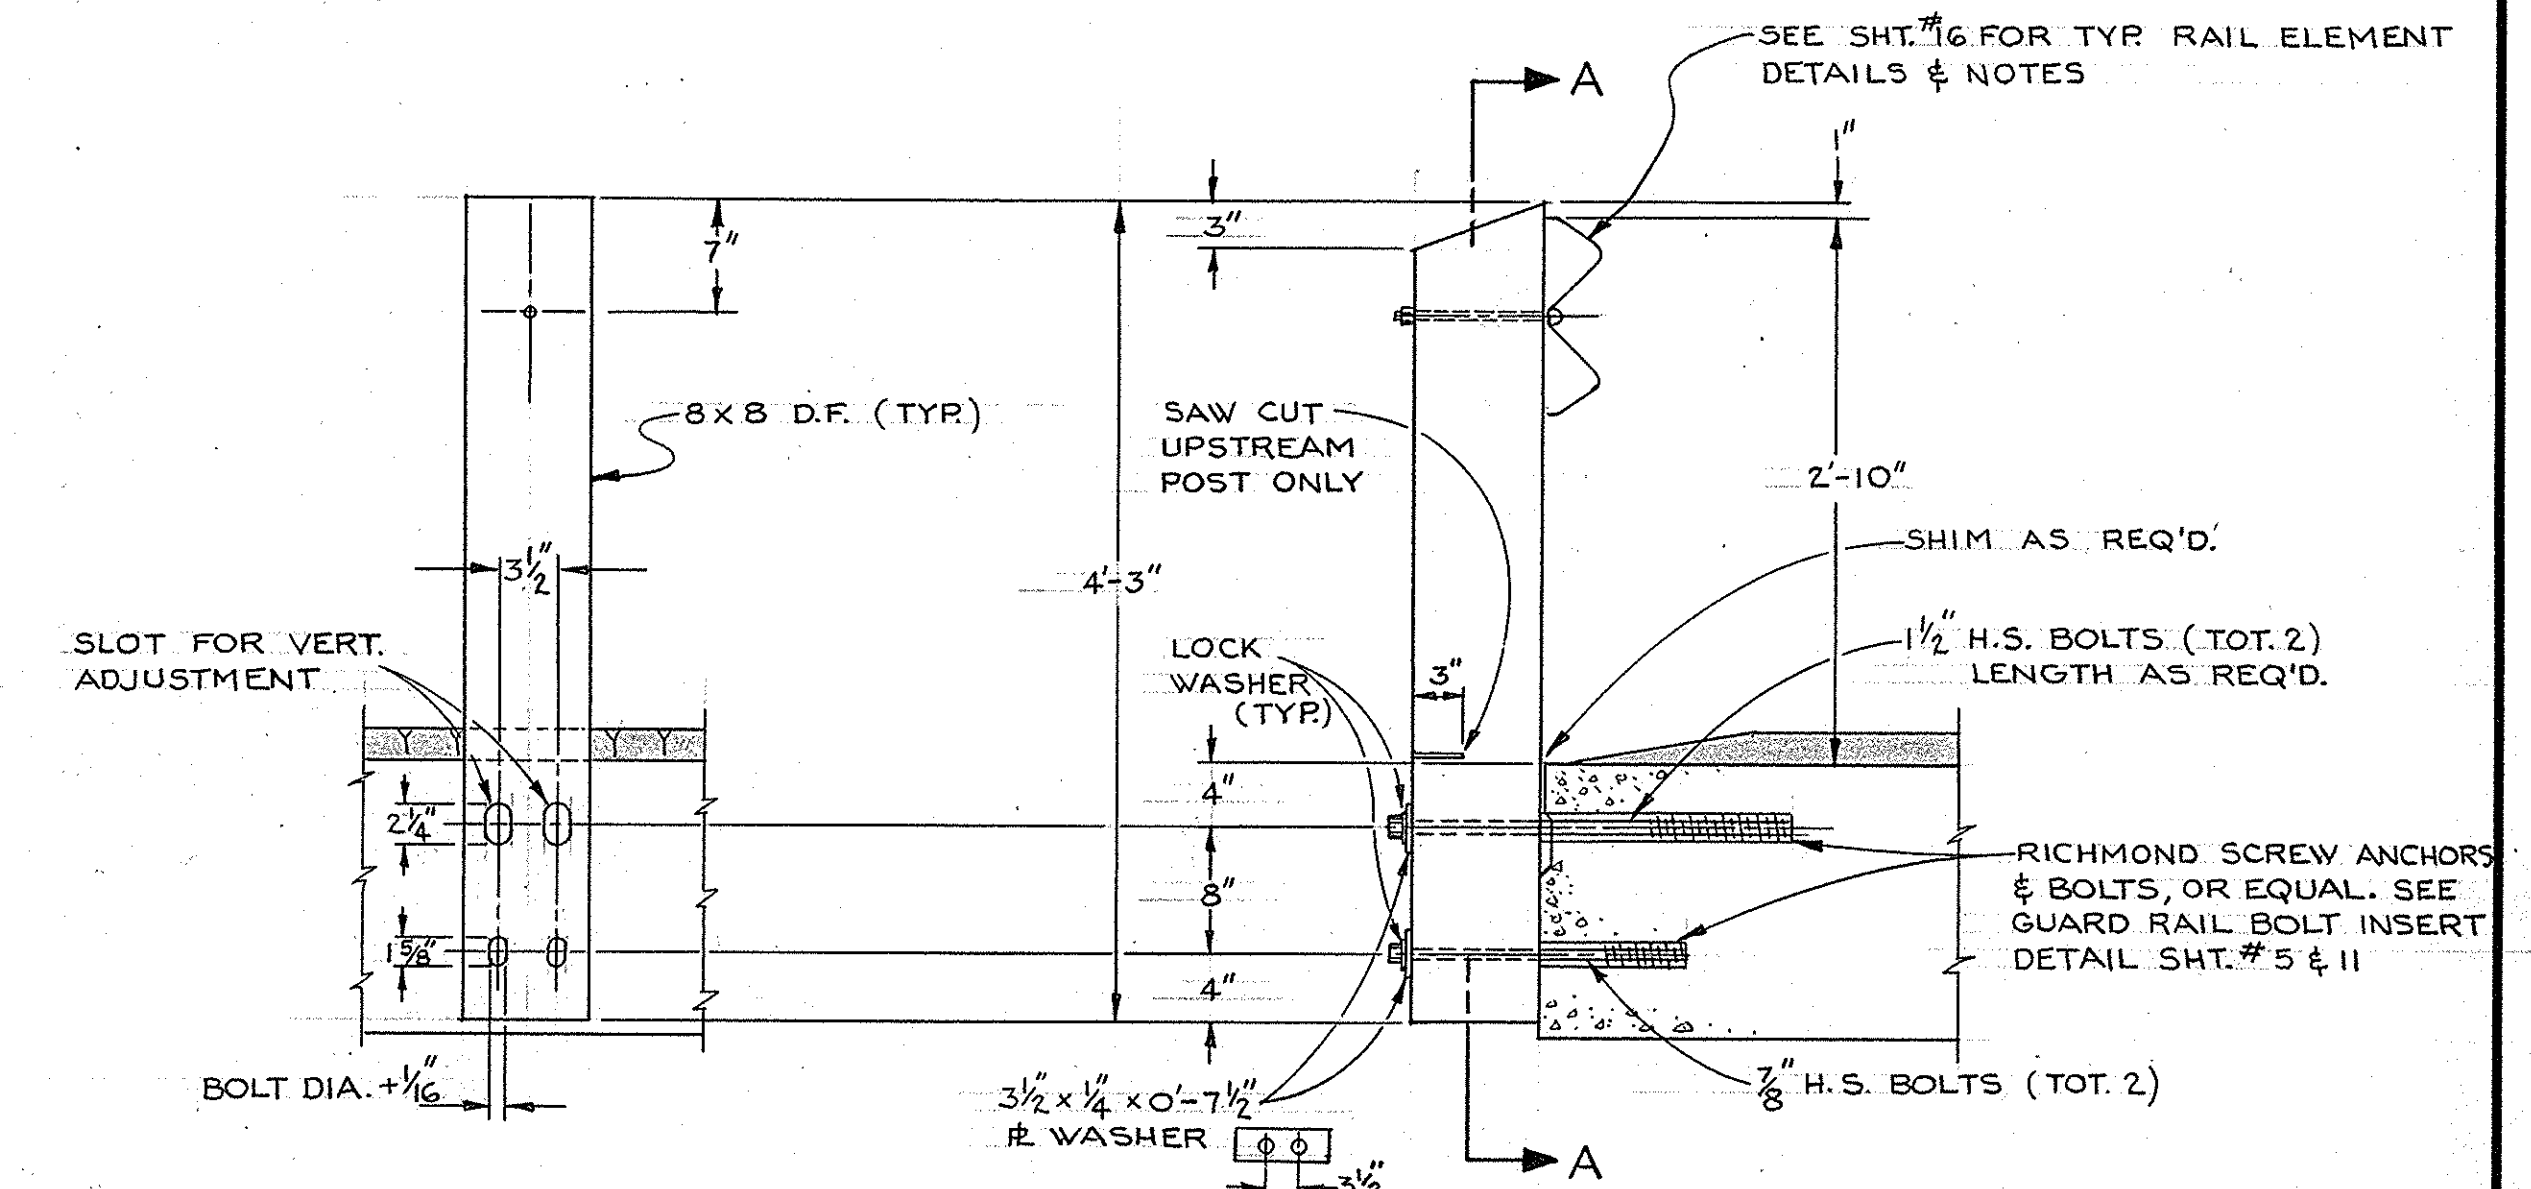

SECTION A-A
SCALE = 1\"/>

RAIL POST ON
DECK UNIT
SCALE = 1\"/>

TYPICAL GUARD RAIL POST DETAILS BRIDGE SV-9 & SV-14

SEE SHT. #16 FOR TYPICAL GUARD
RAIL NOTES & DETAILS

CONSTRUCTION PLANS - BRIDGES
Silverado Canyon Road
Sheet 6 of 12
Red. 22.5:1 Scale: as shown
Vellum

ORANGE COUNTY ROAD DEPARTMENT	
SILVERADO CYN. RD. BRIDGE SV-9 & SV-14 ACROSS SILVERADO CREEK	
DETOUR BRIDGE SV-9 & MISCELLANEOUS DETAILS	
DESIGNED BY: J.R.J. CHECKED BY: W.H. APPROVED BY: [Signature]	DATE: [Date] SCALE: NOTED SHEET 6 OF 12