

EXACT®

STRAIGHT EDGE RULE SE-48

ORANGE COUNTY ROAD DEPT.

STATE OF CALIFORNIA

INDEX OF SHEETS

PLANS FOR CONSTRUCTION ON SILVERADO CANYON ROAD

BRIDGE SV-9




AND

SLEEPY HOLLOW

BRIDGE SV-17

ACROSS SILVERADO CREEK

SHEET NO.	DESCRIPTION
1.	TITLE SHEET
BRIDGE SV-9	
2.	DETOUR PLAN & PROFILE
3-4.	DETOUR CROSS-SECTIONS
5.	GENERAL PLAN & PROFILE
6-11.	ROADWAY & CHANNEL CROSS-SECTIONS
12.	DECK REINFORCEMENT & WINGWALL DETAILS
13.	GUARD RAIL-STRUCTURE EX. & BACKFILL DETAILS
BRIDGE SV-17	
14.	GENERAL PLAN & PROFILE
15.	BRIDGE PLAN-DETOUR PLAN
16-17.	DETOUR CROSS-SECTIONS
18.	ACCESS ROAD CROSS-SECTIONS
19.	DECK REINFORCEMENT & WINGWALL DETAILS
20-21.	SLEEPY HOLLOW CROSS-SECTIONS
22-24.	SILVERADO CREEK CROSS-SECTIONS
25.	GUARD RAIL-STRUCTURE EX. & BACKFILL DETAILS

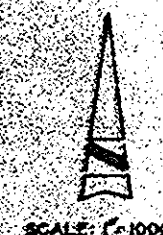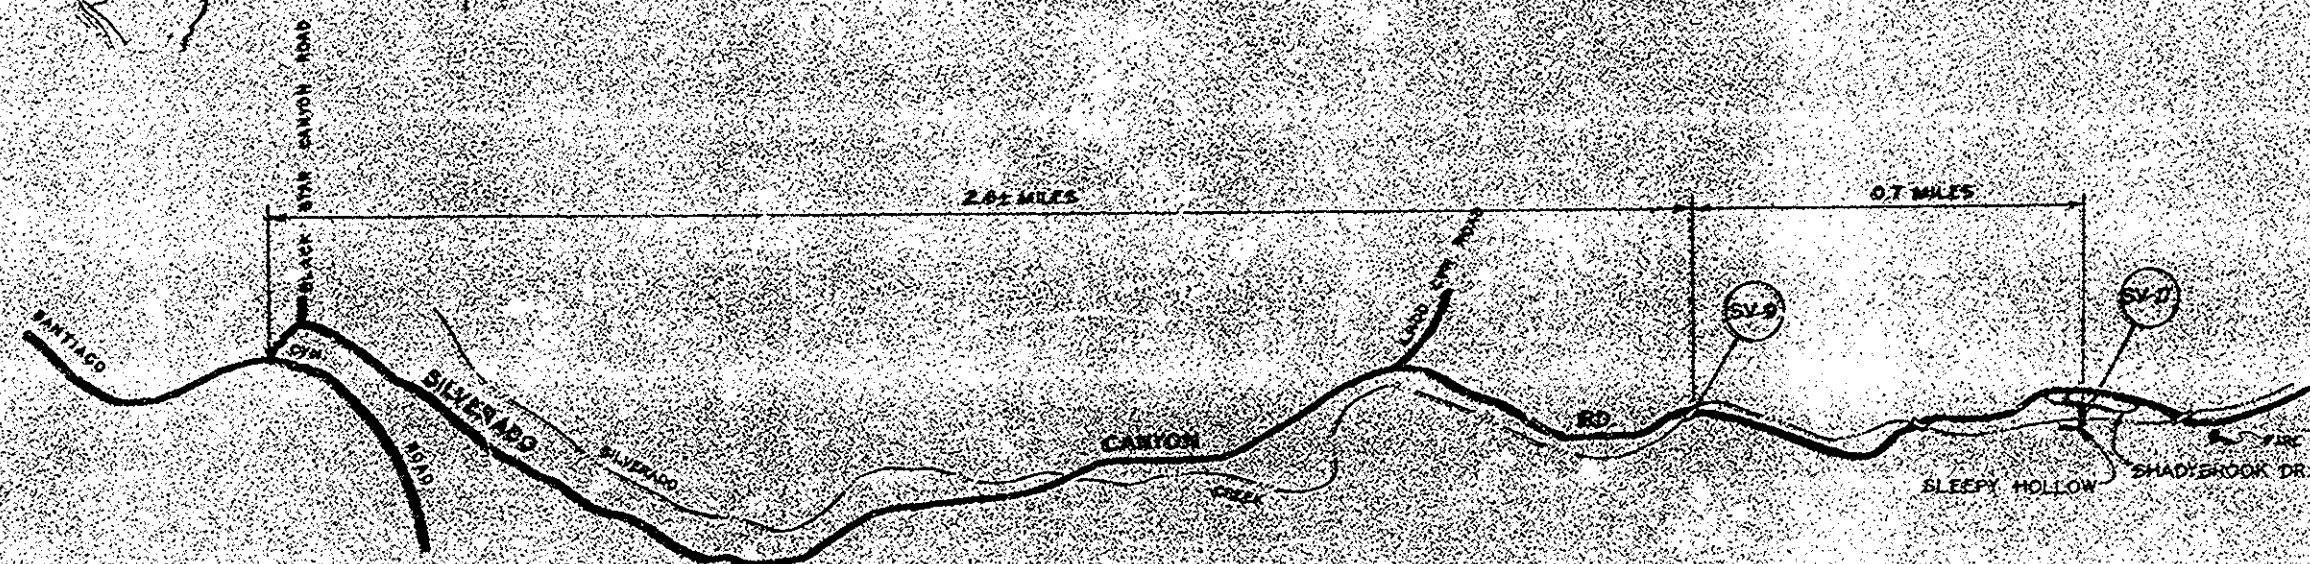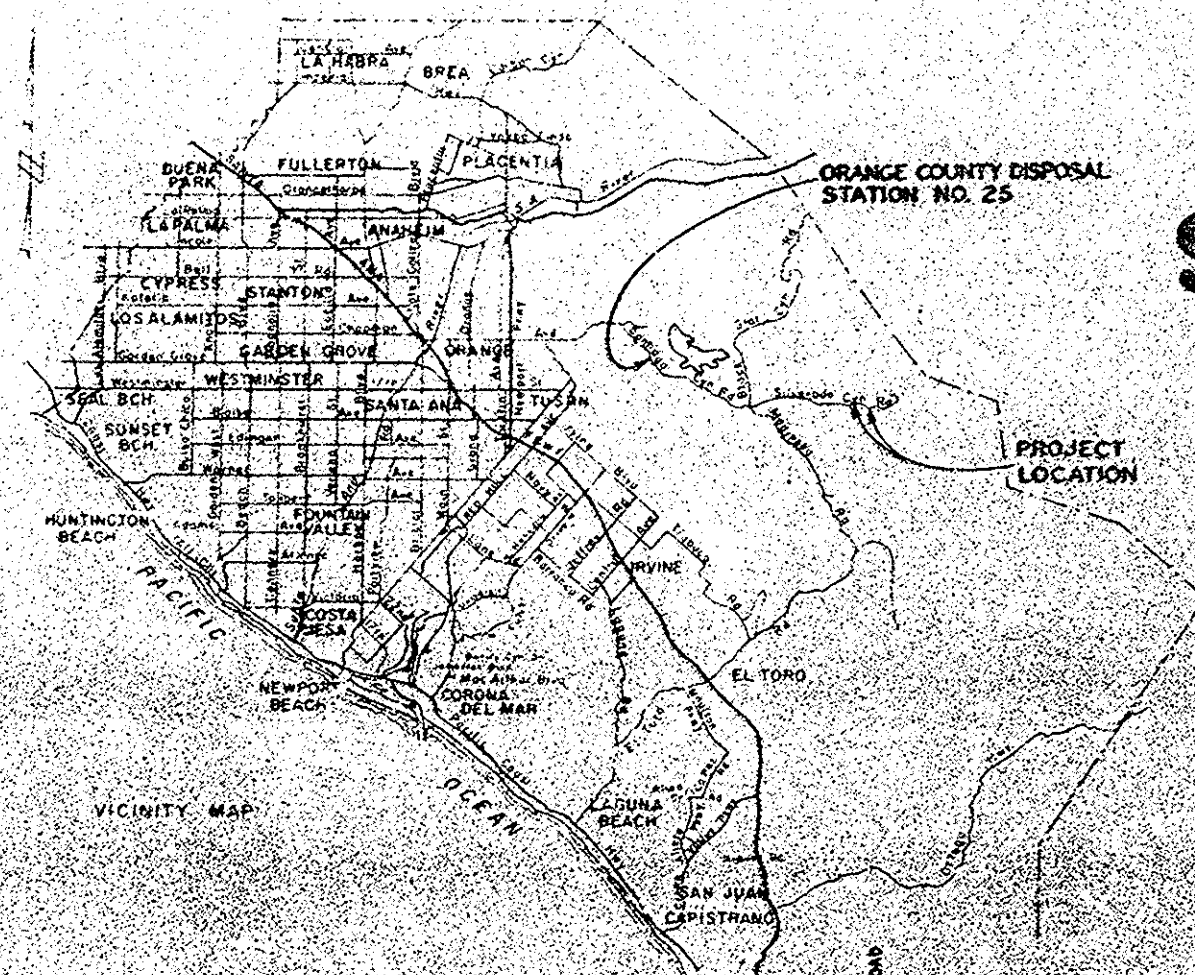

CONVENTIONAL SIGNS	
CROWN LINE	FREE STUMPS
LEFT LINE	FRUIT TREES
RIGHT LINE	EUCALYPTUS TREES
BASE ON SURVEY LINE	EVERGREEN TREES
CONSTRUCTION	PALM TREES
RAILROAD TRACKS	POWER POLE
CULVERTS	DAY POLE BRANCH
ROAD WIDENING	NEEDLES
ROAD FENCE	FIRE HYDRANT
WIRE FENCE	SHEDS
CHAIN LINK FENCE	WATER TOWER
CONCRETE WALL	WATER VALVE
MASONRY WALL	GUARD RAIL
ROCK OR BUSHES	LEAK
BARNS OR PLANTING WALL	MARSH
FILL SLOPE	SWAMP
CUT SLOPE	
DRAINAGE	

APPROVED: *M. H. H.* ROAD COMMISSIONER DATE: 6/1/71

#10677 SLEEPY HOLLOW BR.
OVER SILVERADO CR.
1971 SV-17
THOS. MAP. 832-62