
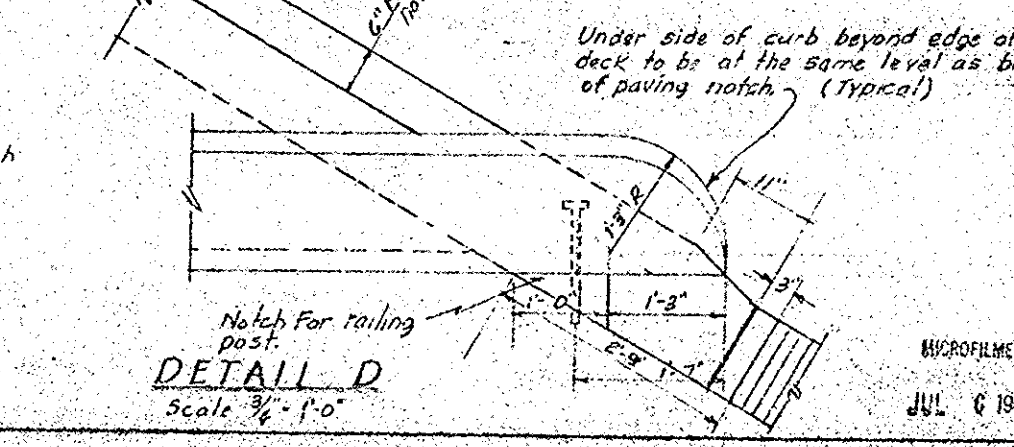
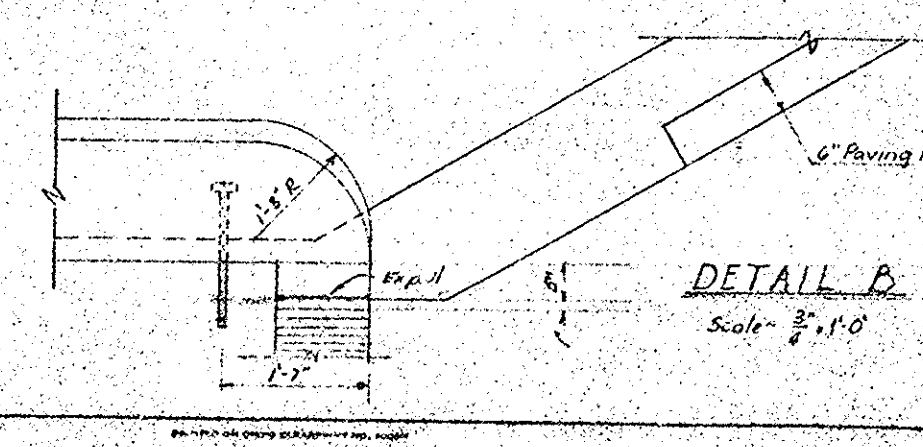
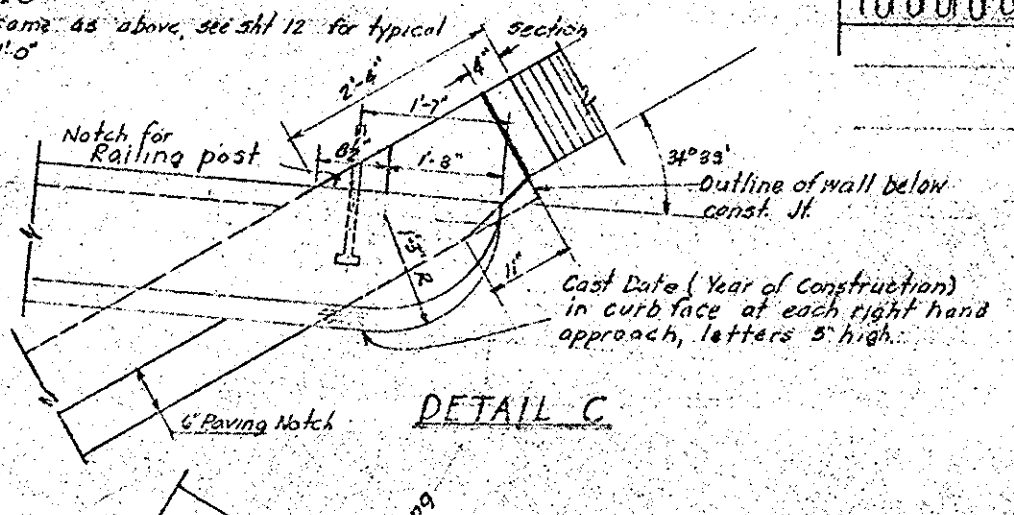
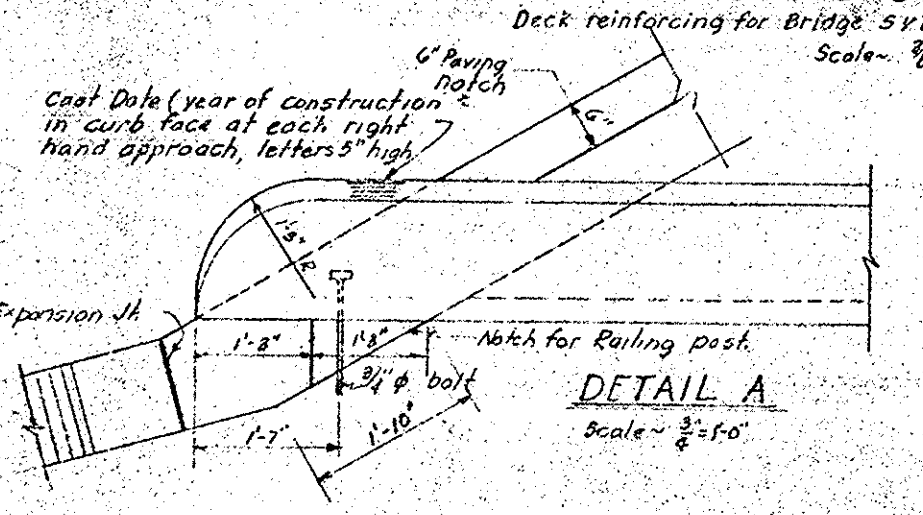
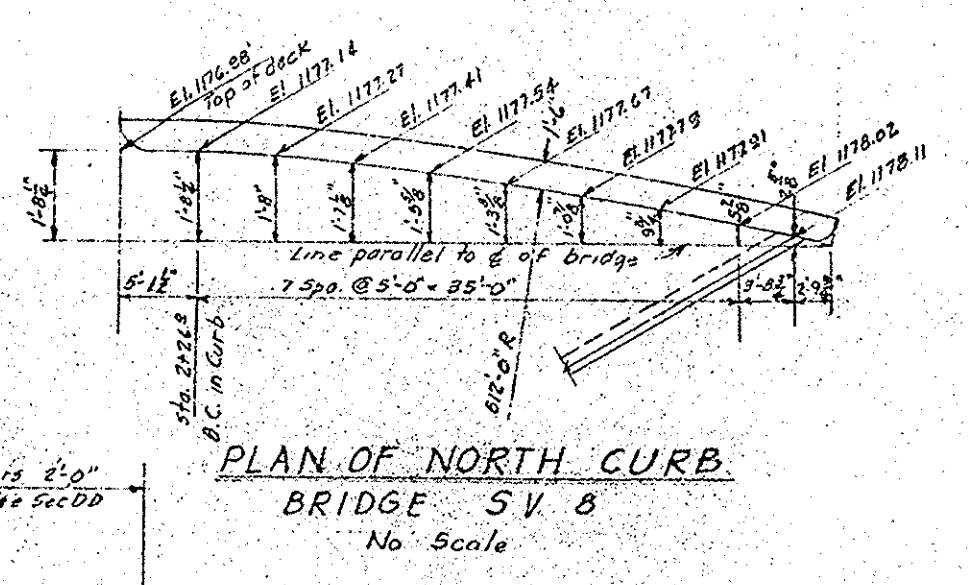
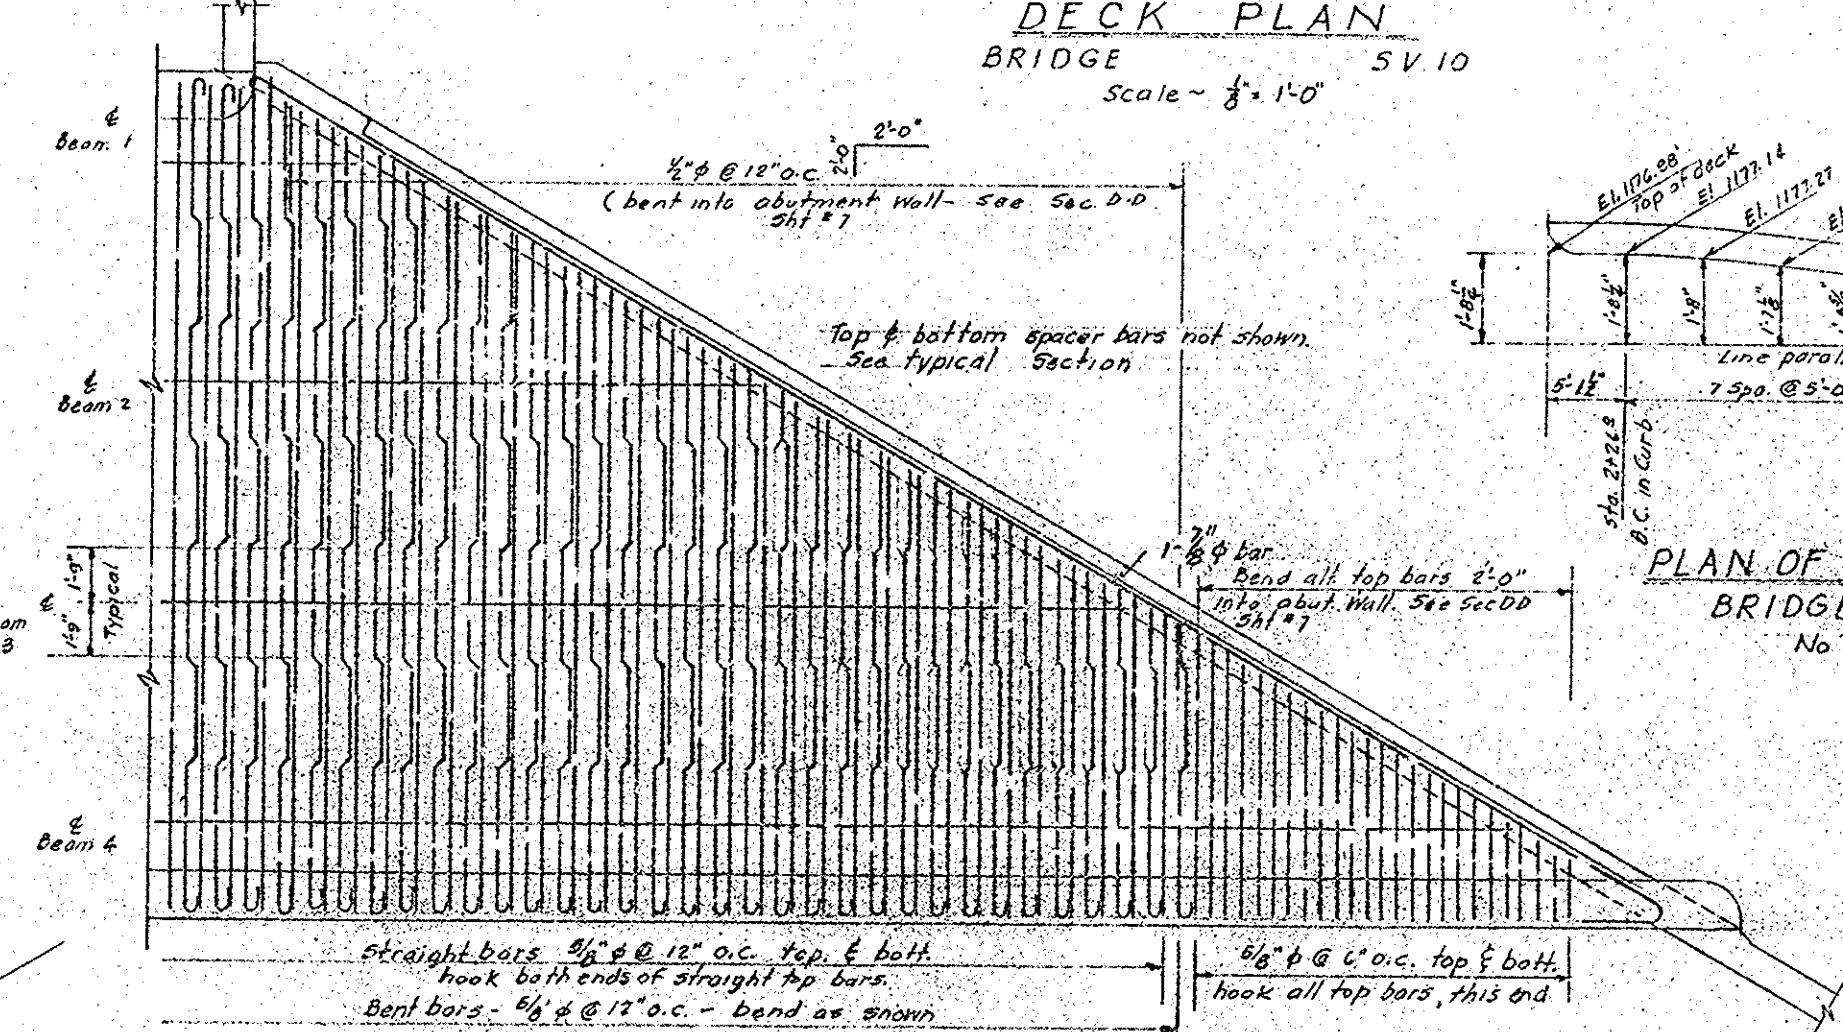
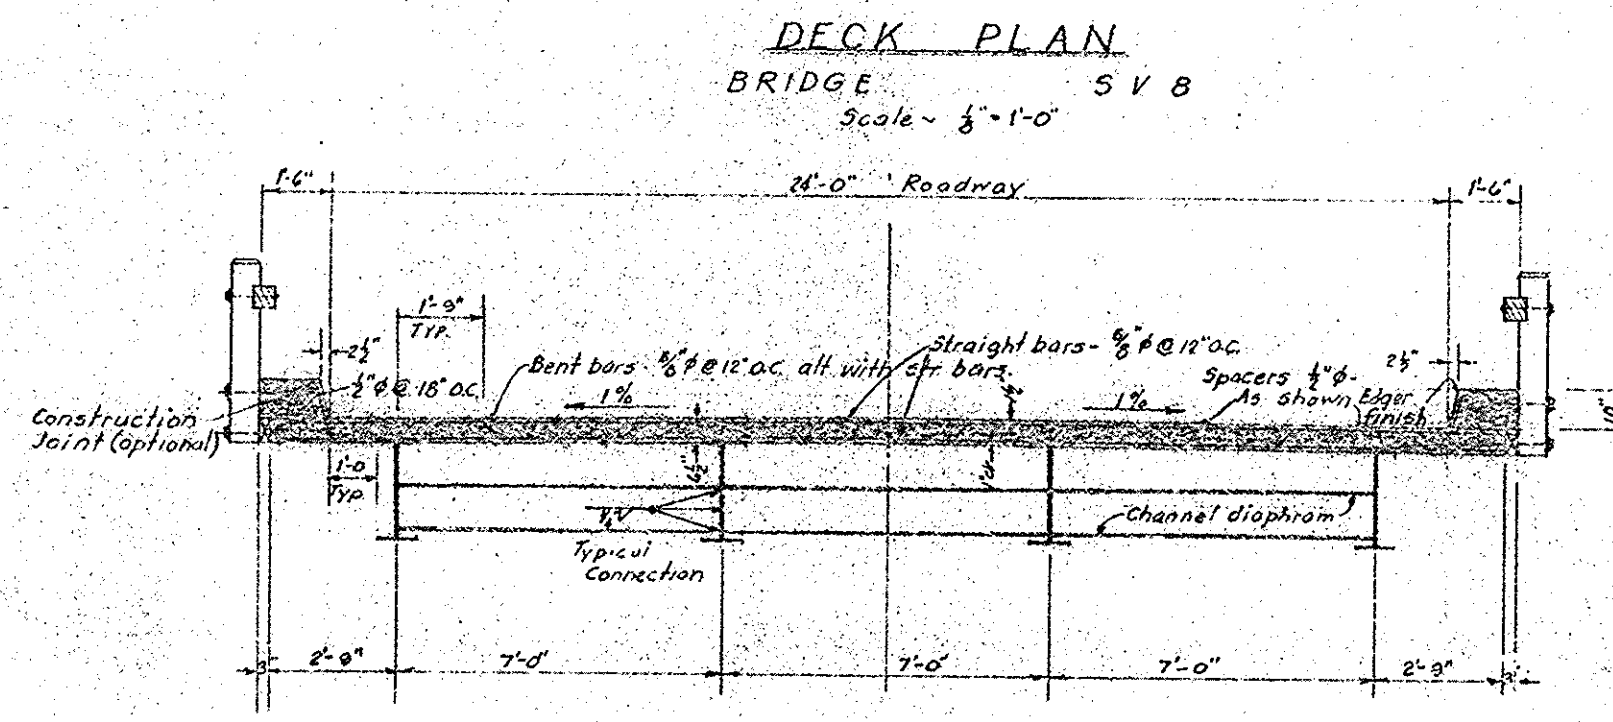
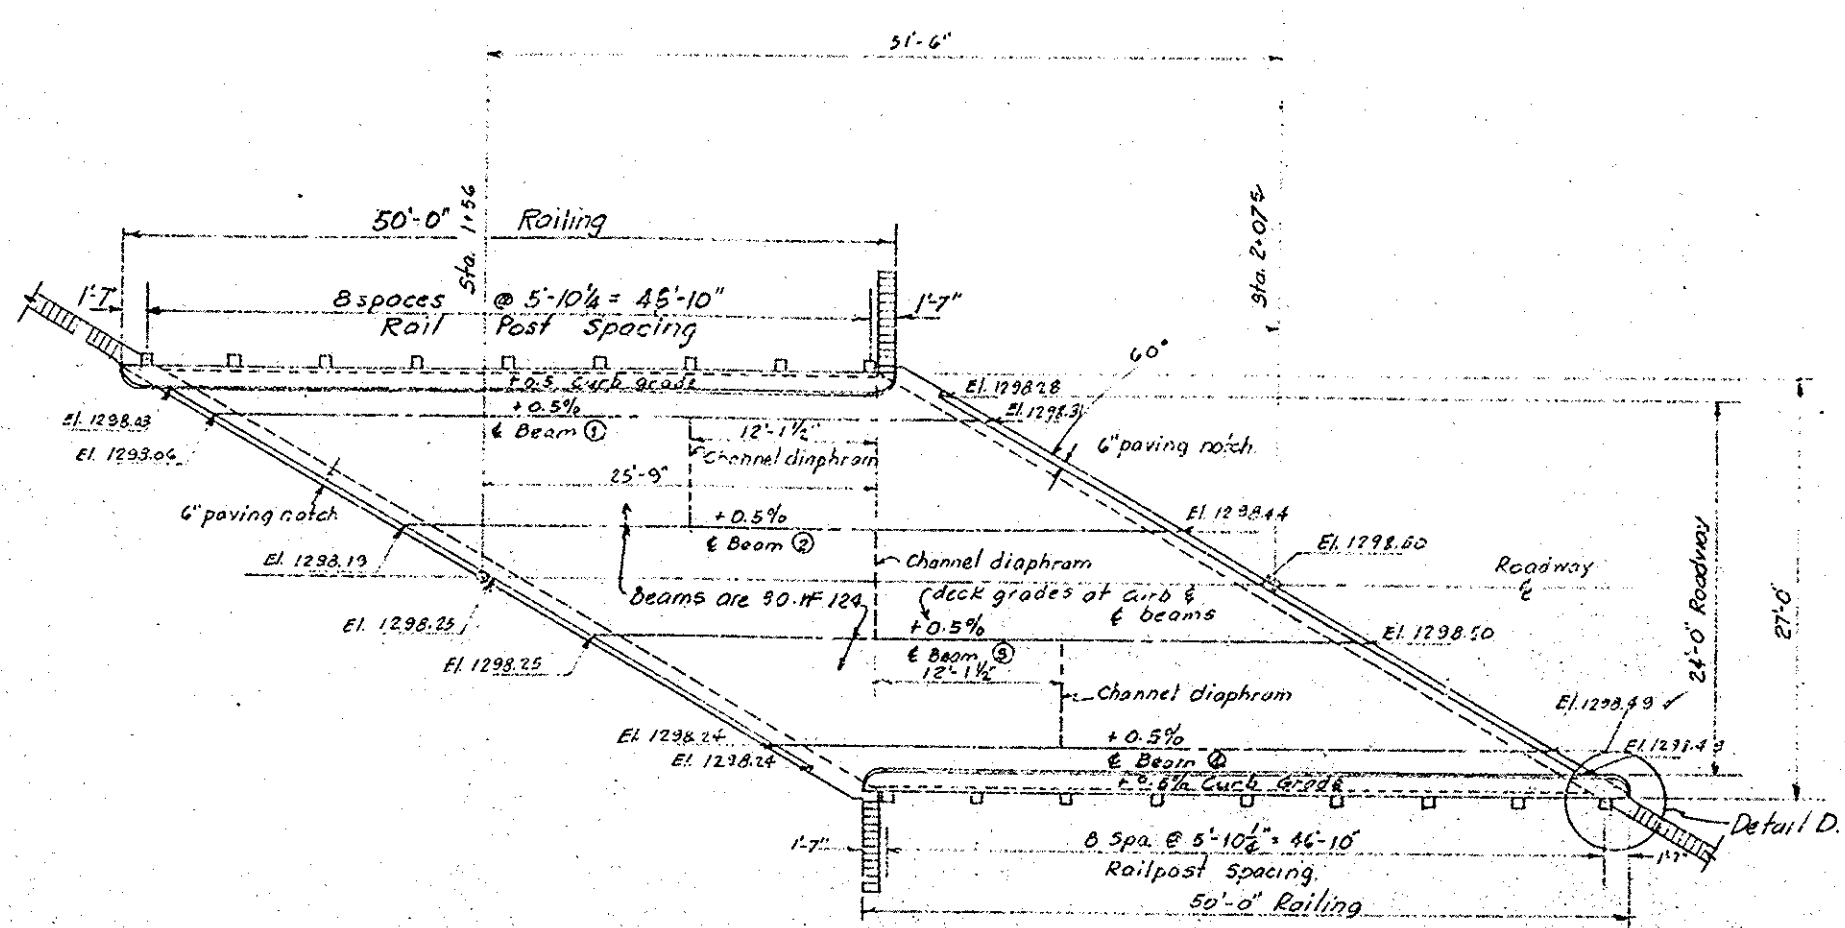


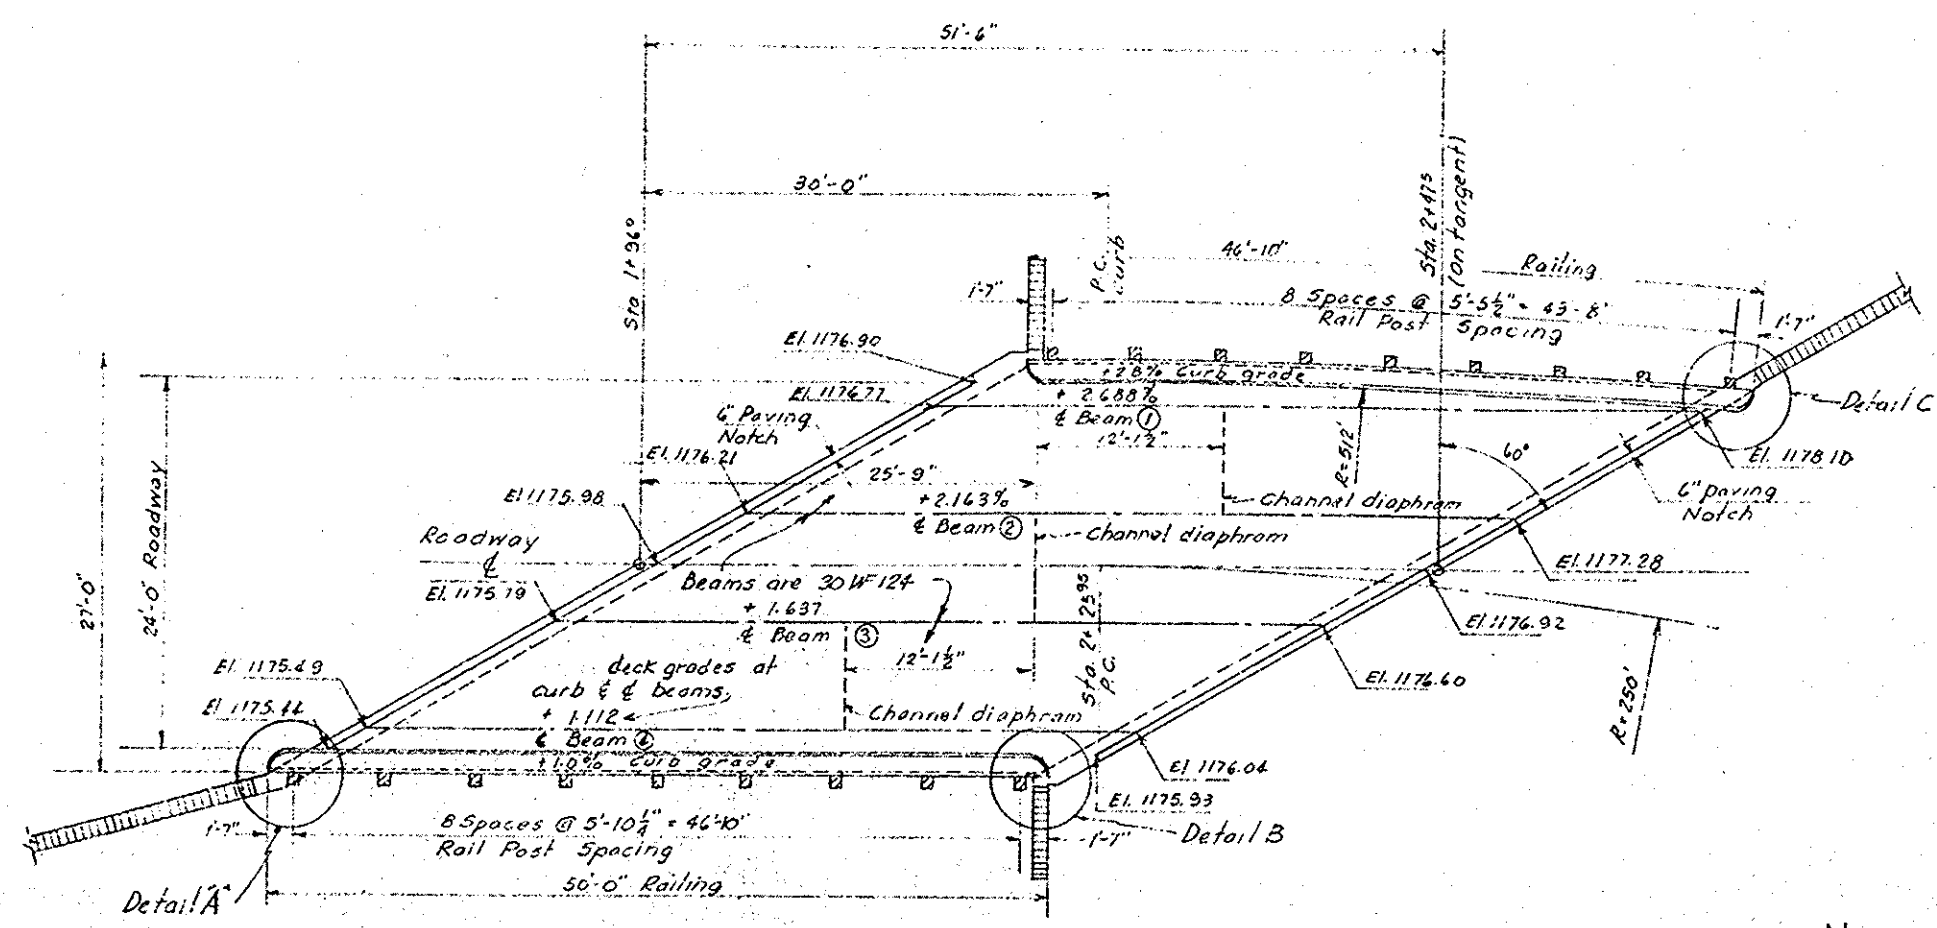

PARTIAL DECK REINFORCING PLAN
BRIDGE SV-10 - OPPOSITE HAND - BRIDGE SV 8
Scale 1/4" = 1'-0"

APPROVED *A.A. Beard*
A.A. BEARD
SUPERINTENDENT OF HIGHWAYS
DATE *7-5-46*
Ray H. Sprenger
Acty. Supt.

REV. NO.	DATE	REVISION	BY	APPROVED
1				
2				
3				
4				
5				
6				
7				
8				
9				
10				

ORANGE COUNTY, CALIFORNIA
BRIDGES ACROSS SILVERADO, LADD,
& SANTIAGO CREEKS
DECK PLANS & DETAILS
LADD CREEK (SV 8) & SILVERADO CREEK (SV 10)
DESIGNED BY *Donald R. Warren*
CHECKED BY *Ray H. Sprenger*
DATE *7-5-46*
LA 46-17

Bridge #SV 8 & 10
Deck Plans & Details
Ladd Creek & Silverado Creek
Sheet 12 of 13
Rev. 7-5-46 Scale as noted
Vellum-Genoil Sketch

MICROFILMED
JUL 6 1980