
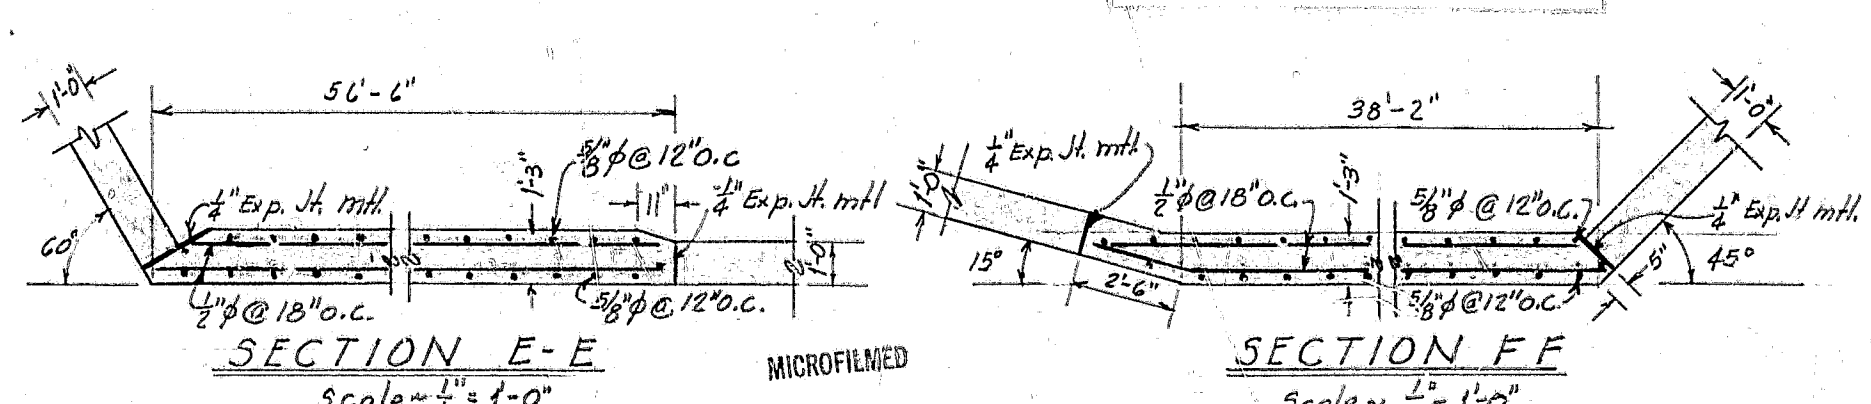
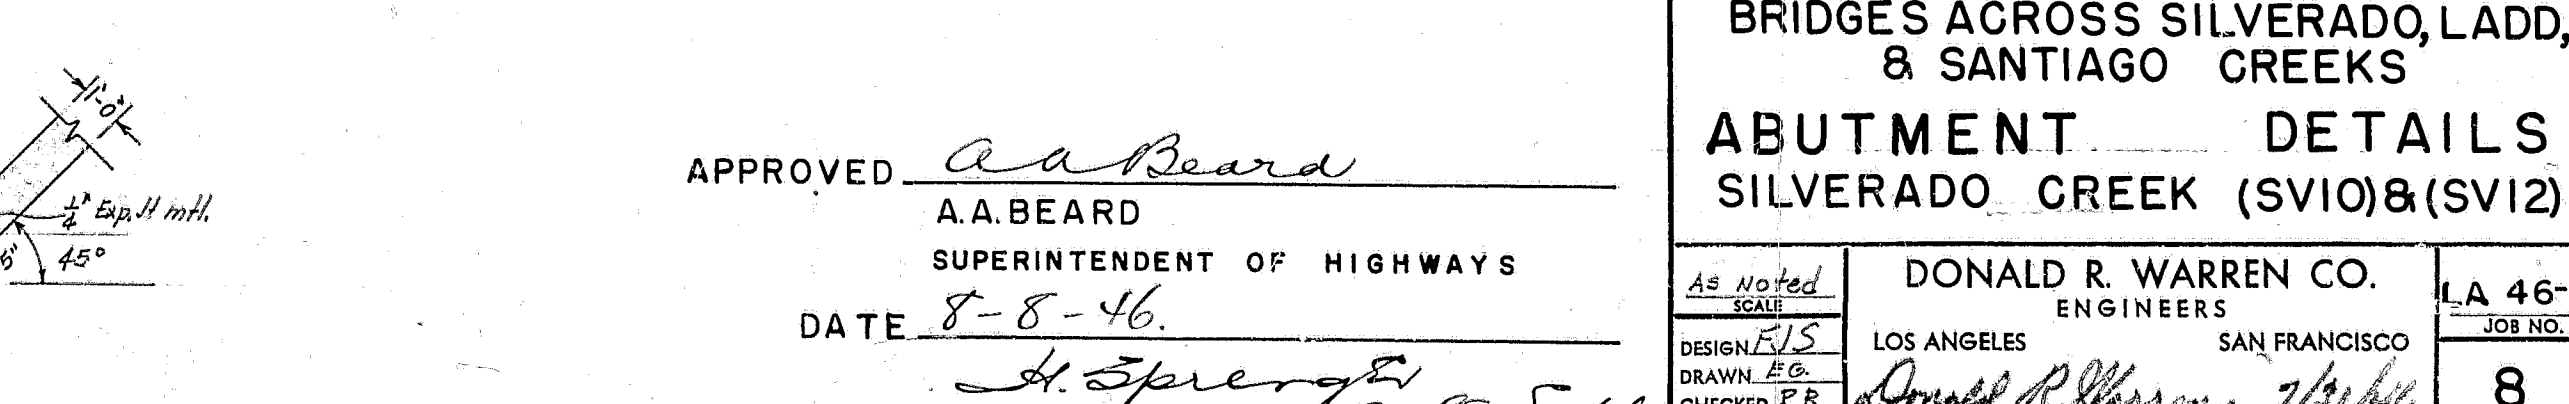
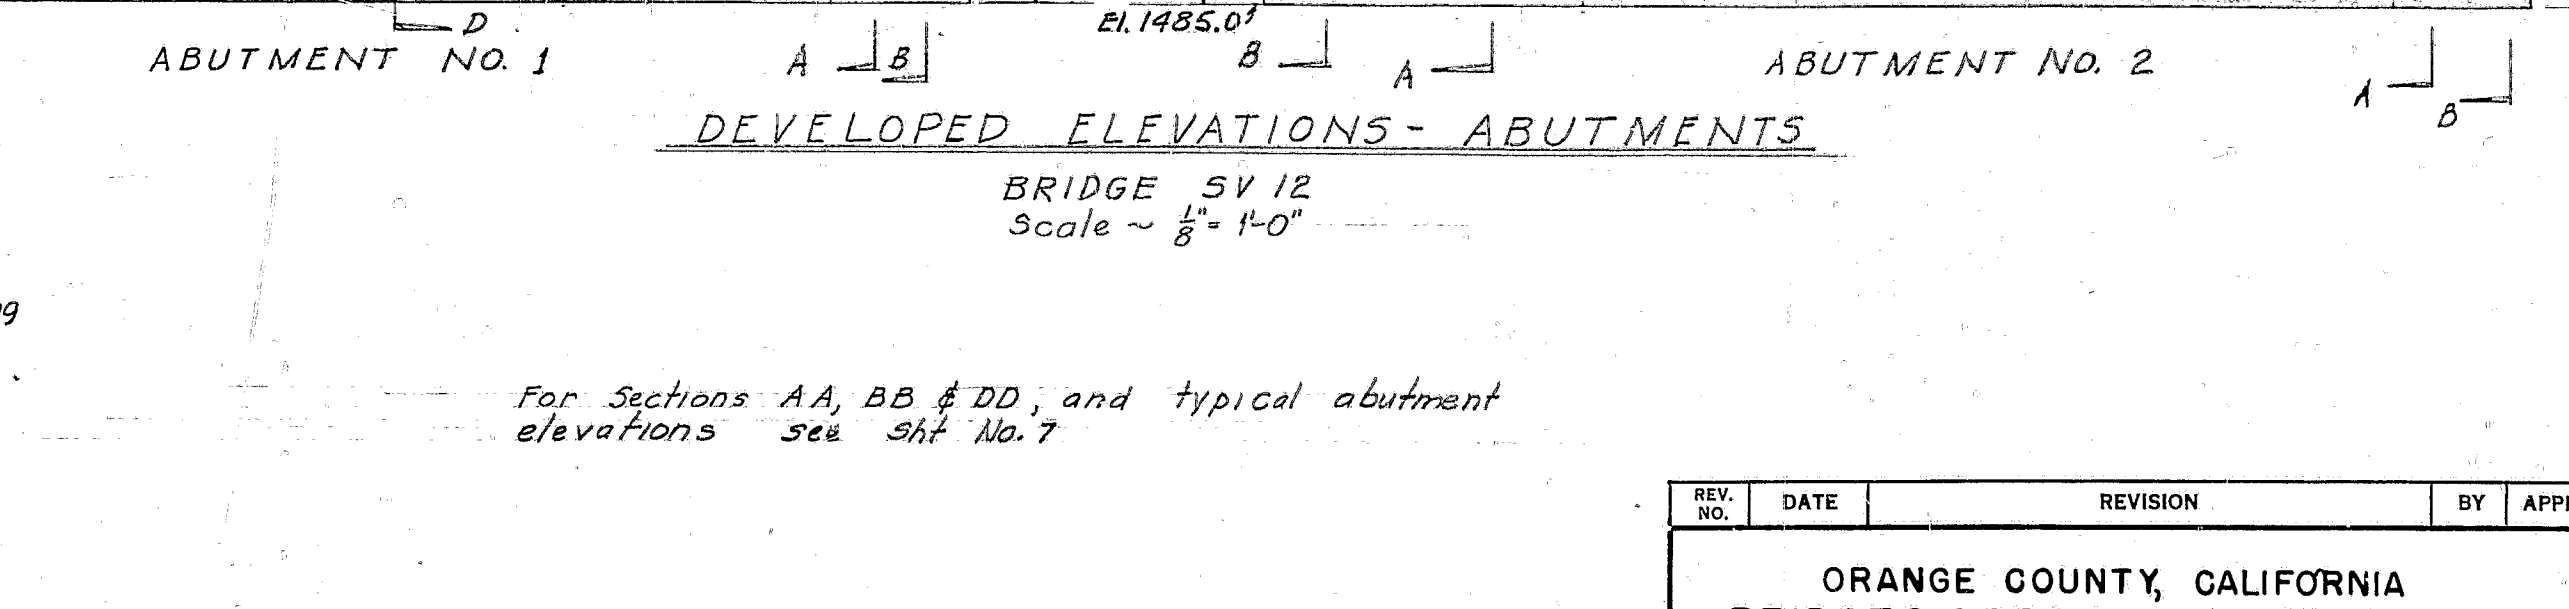
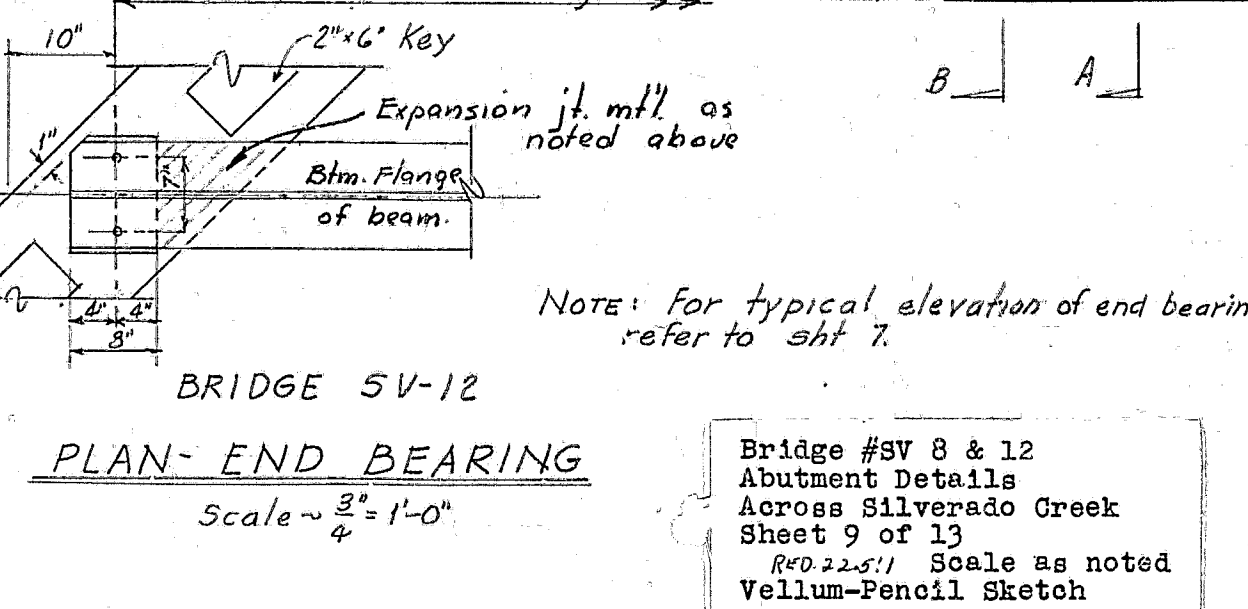
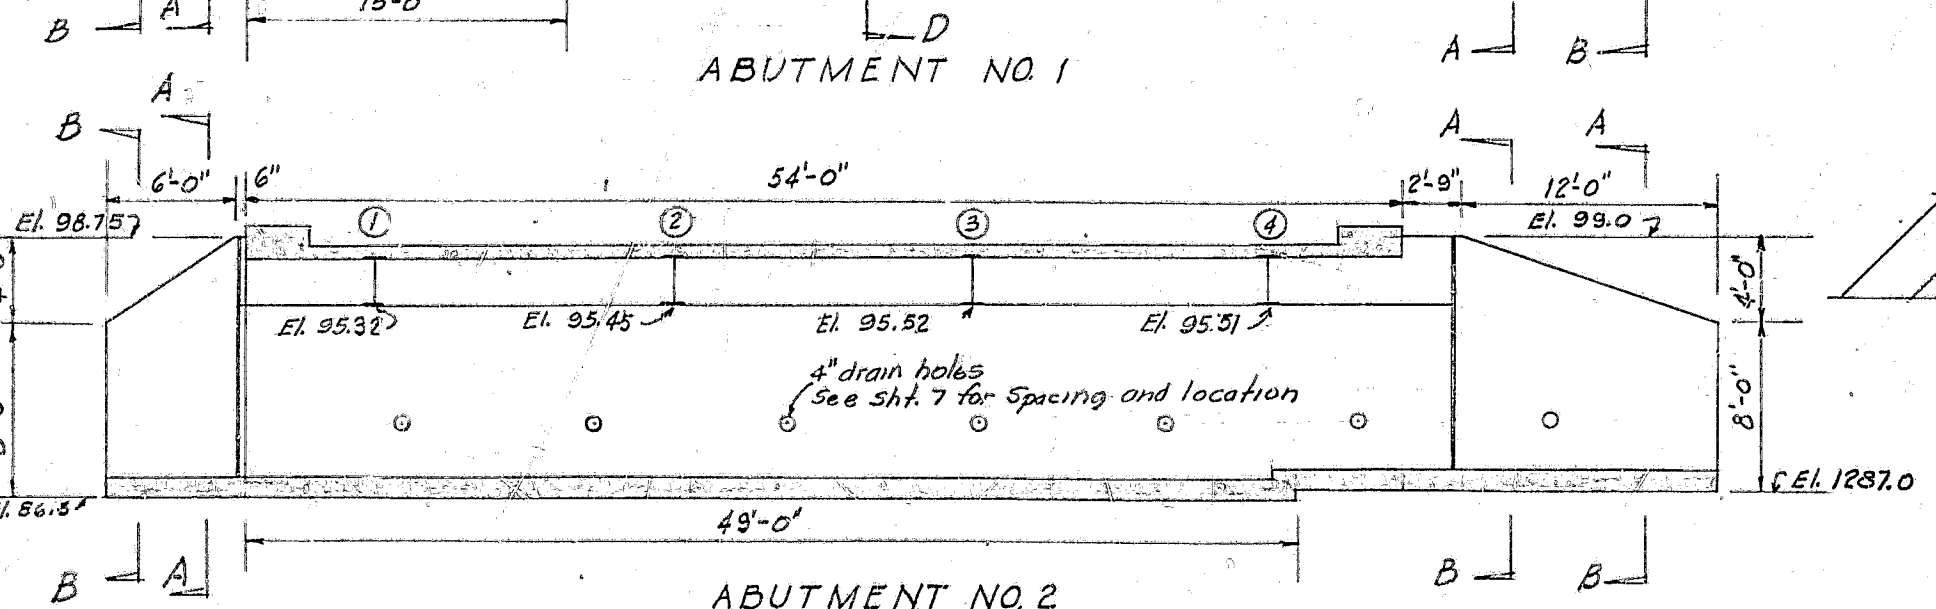
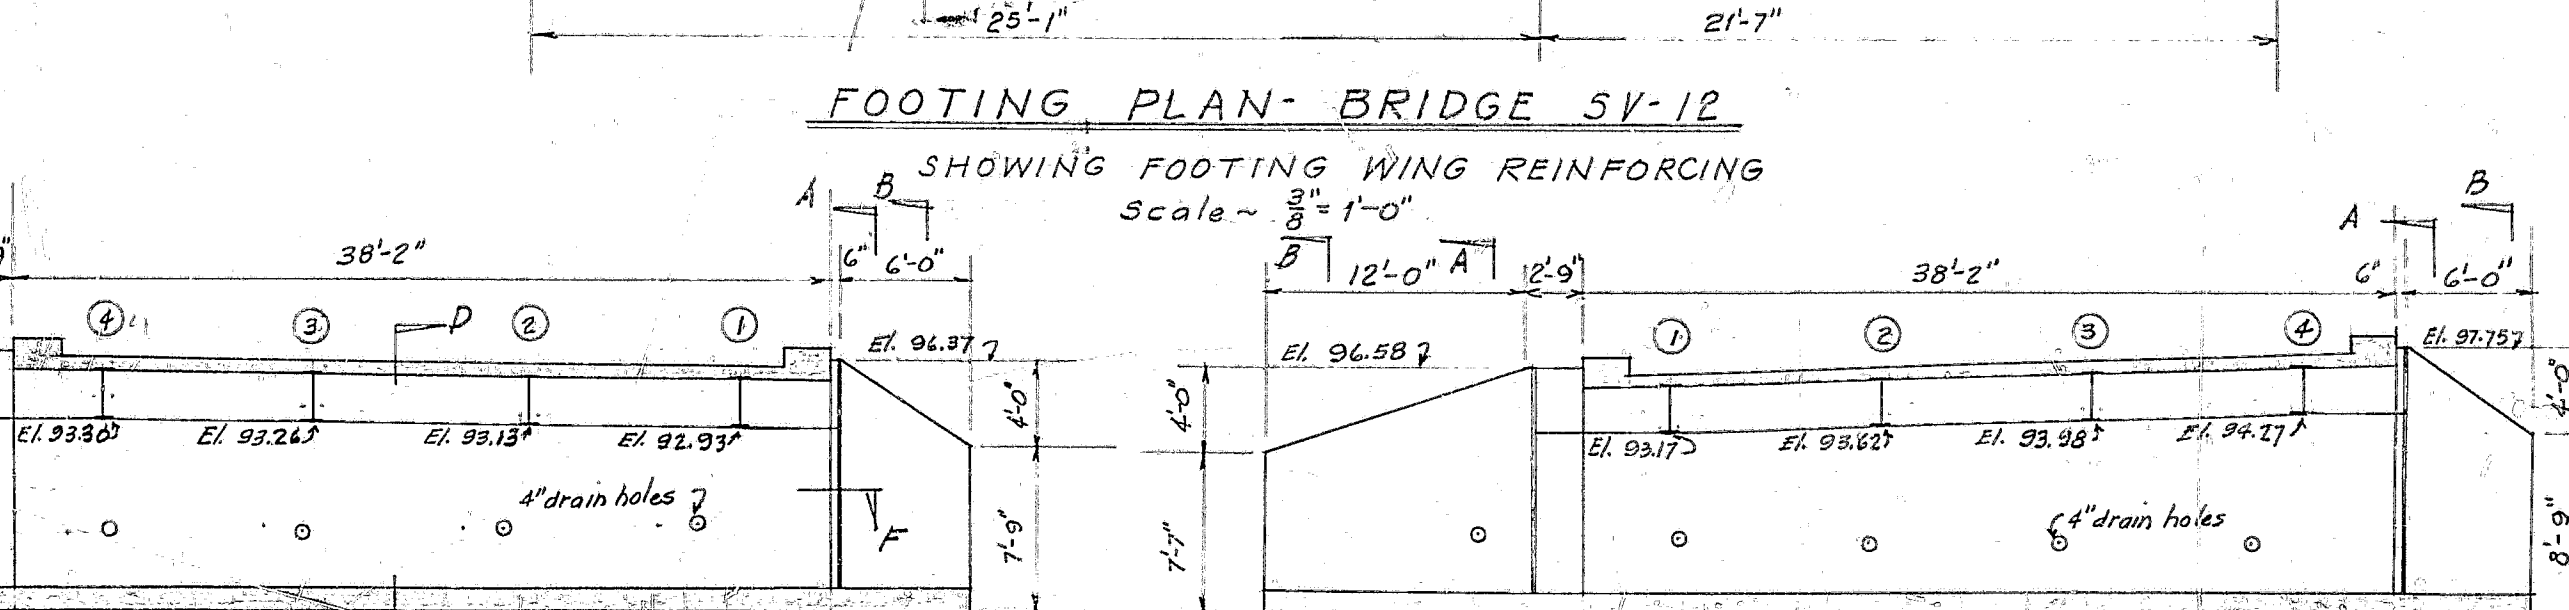
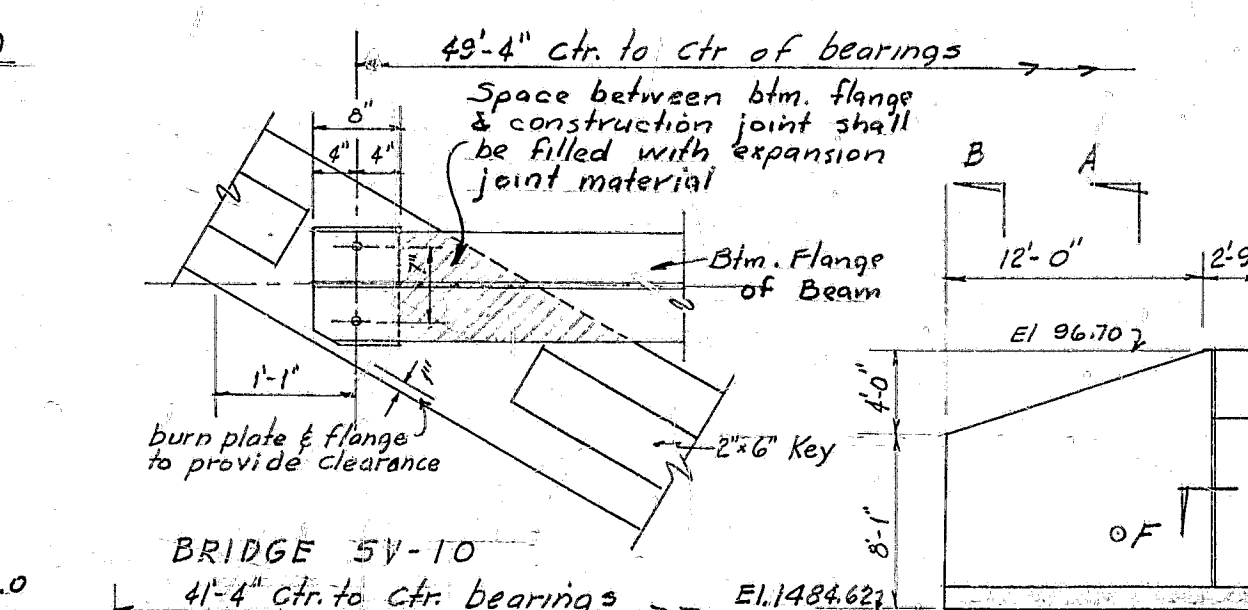
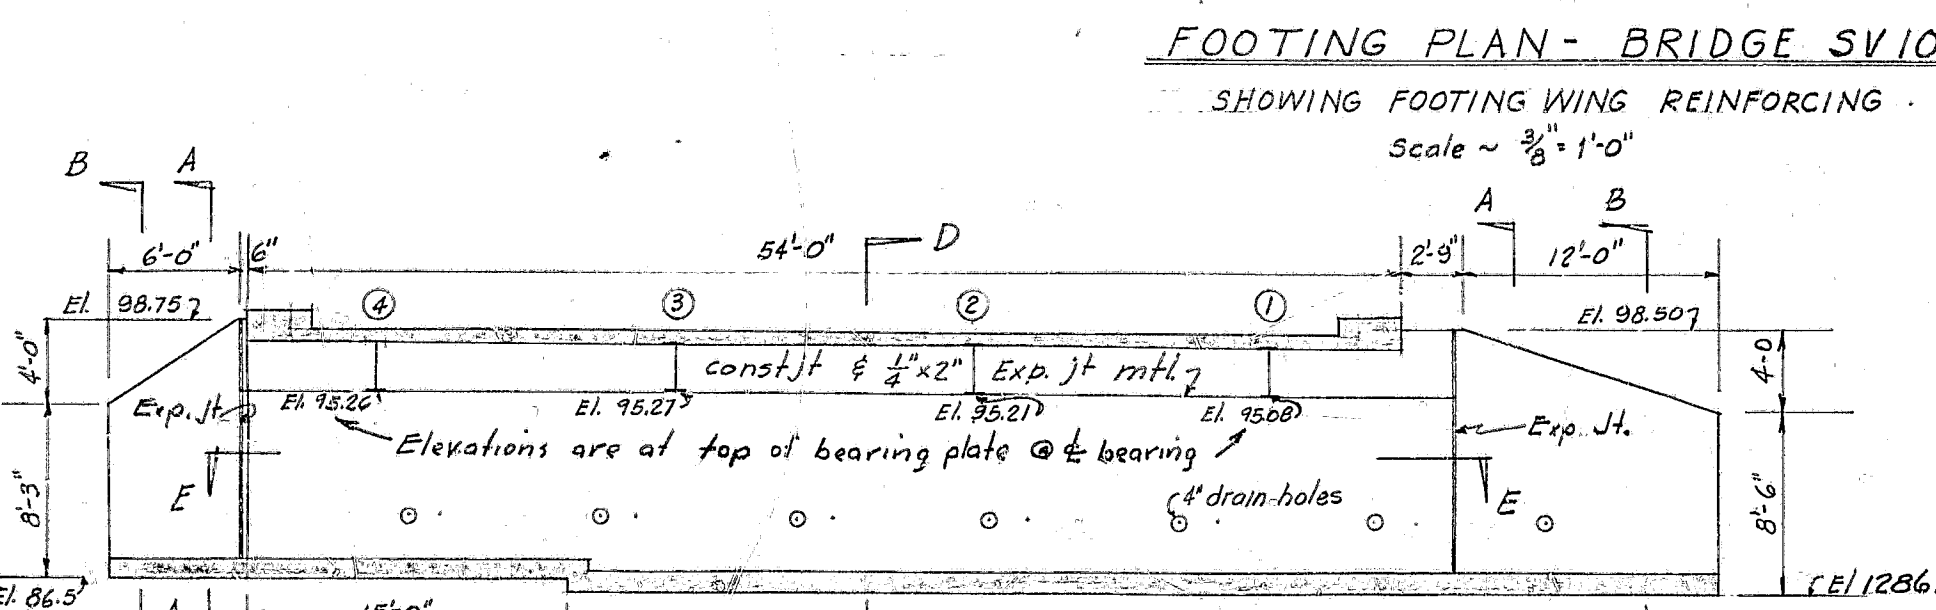
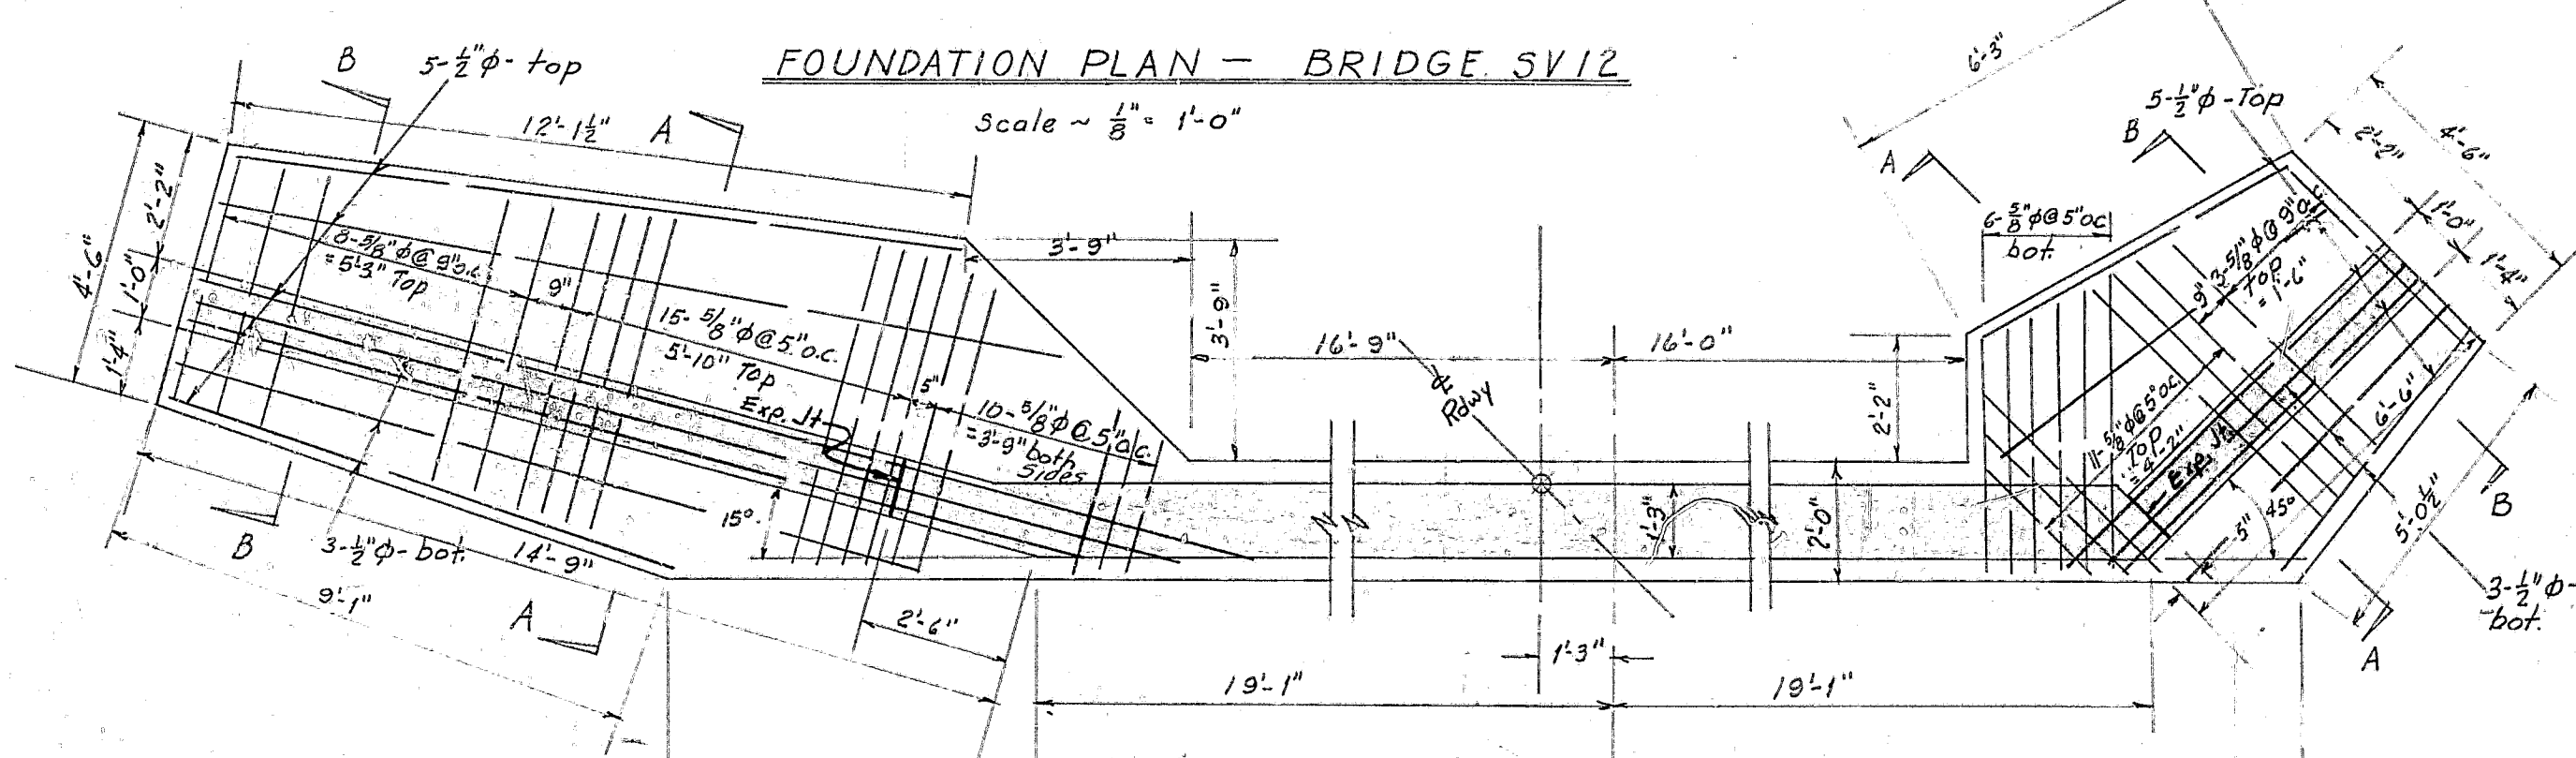
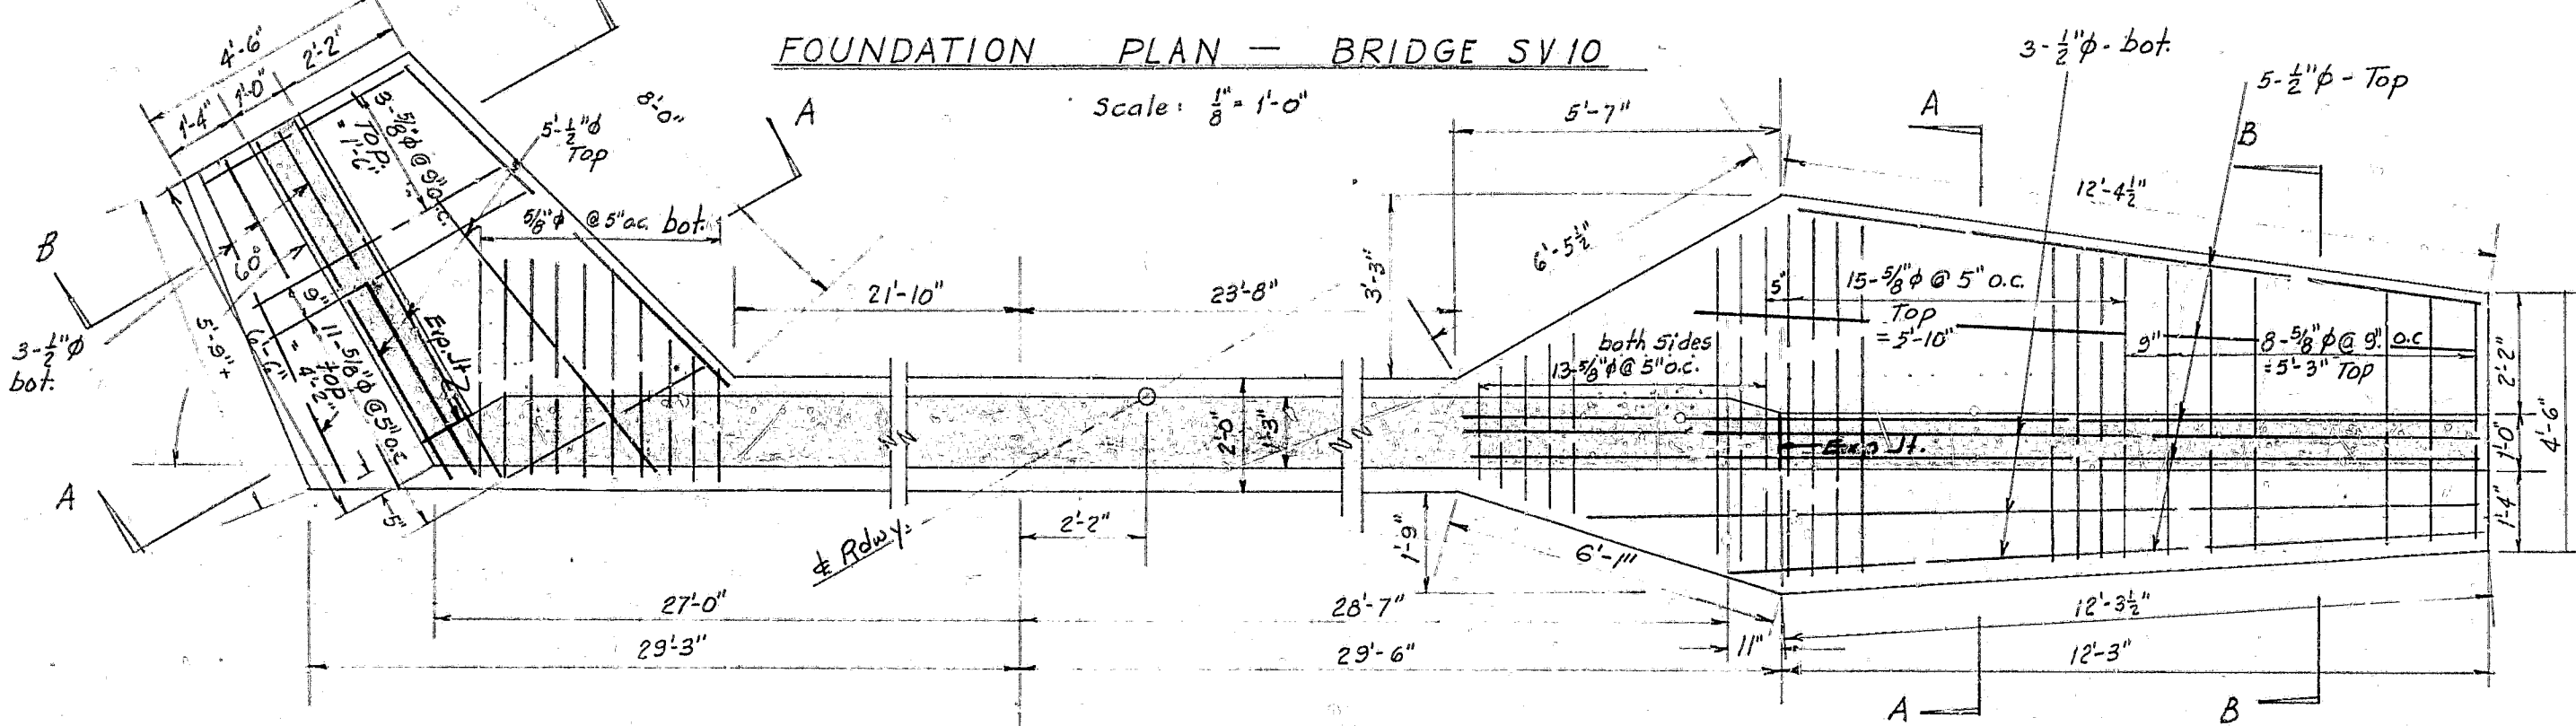


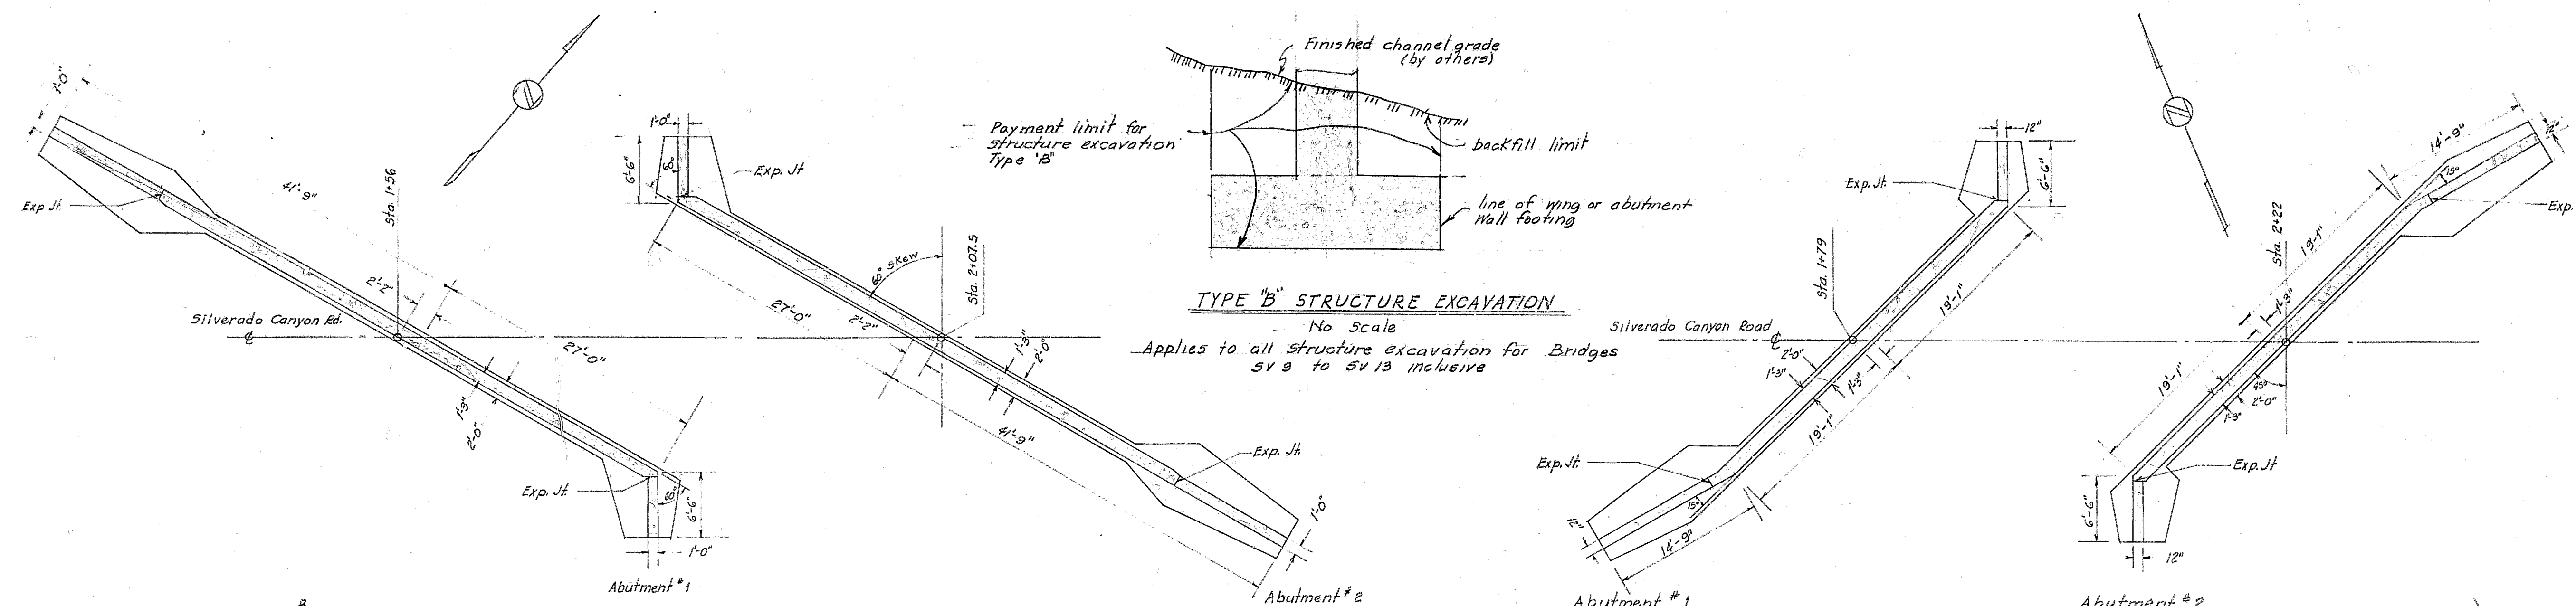

For Sections AA, BB & DD, and typical abutment elevations see Sht No. 7

APPROVED *A.A. Beard*
A.A. BEARD
SUPERINTENDENT OF HIGHWAYS
DATE 8-8-46
H. Spreng
Asst. Supt.

REV.	DATE	REVISION	BY	APPR'D
1				

ORANGE COUNTY, CALIFORNIA
BRIDGES ACROSS SILVERADO, LADD,
& SANTIAGO CREEKS
ABUTMENT DETAILS
SILVERADO CREEK (SV10)&(SV12)

DESIGNED *J.S.*
DRAWN *E.B.*
CHECKED *E.B.*

DONALD R. WARREN CO.
ENGINEERS
LOS ANGELES SAN FRANCISCO

LA 46-17
JOB NO.
8
DRAWING NO.