




NORTH ABUTMENT ELEVATION
SCALE 1/4" = 1'-0"

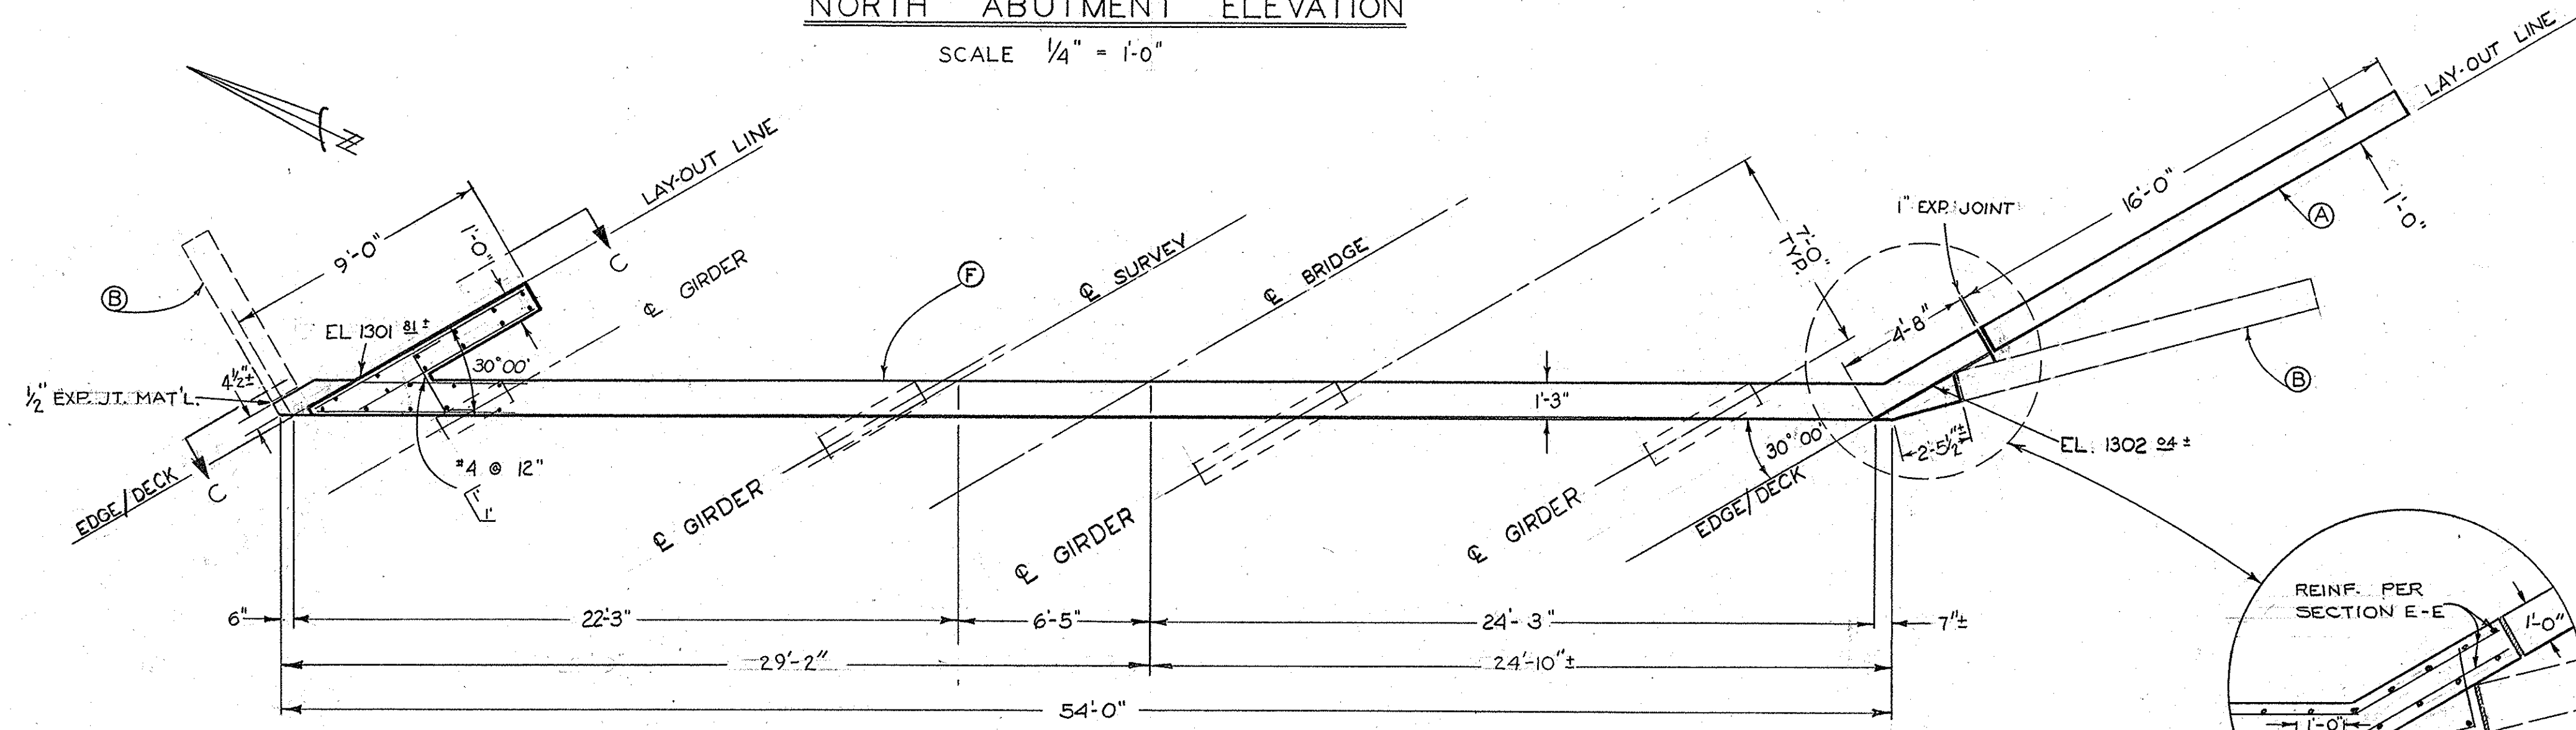


SECTION B-B
SCALE 1/4" = 1'-0"

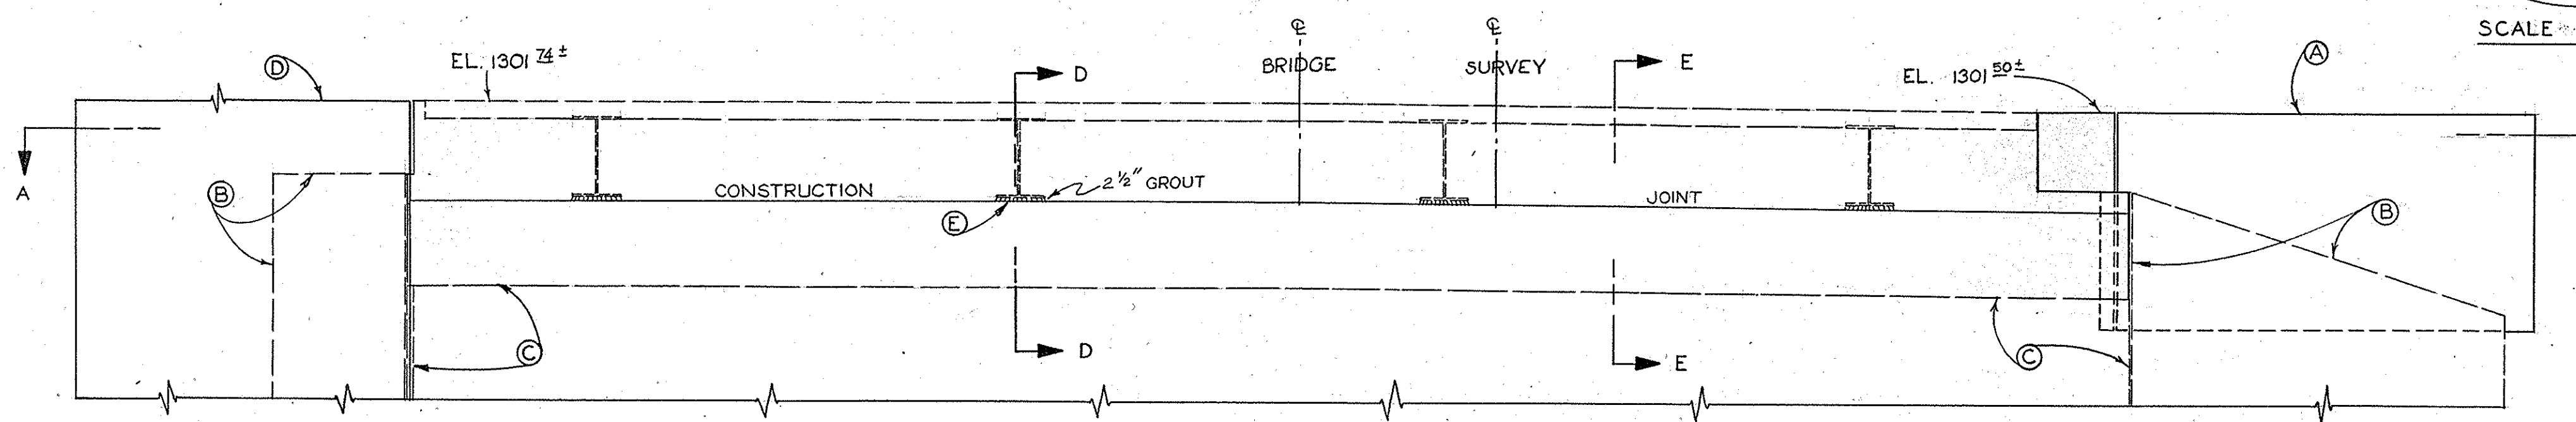


SOUTH ABUTMENT ELEVATION
SCALE 1/4" = 1'-0"

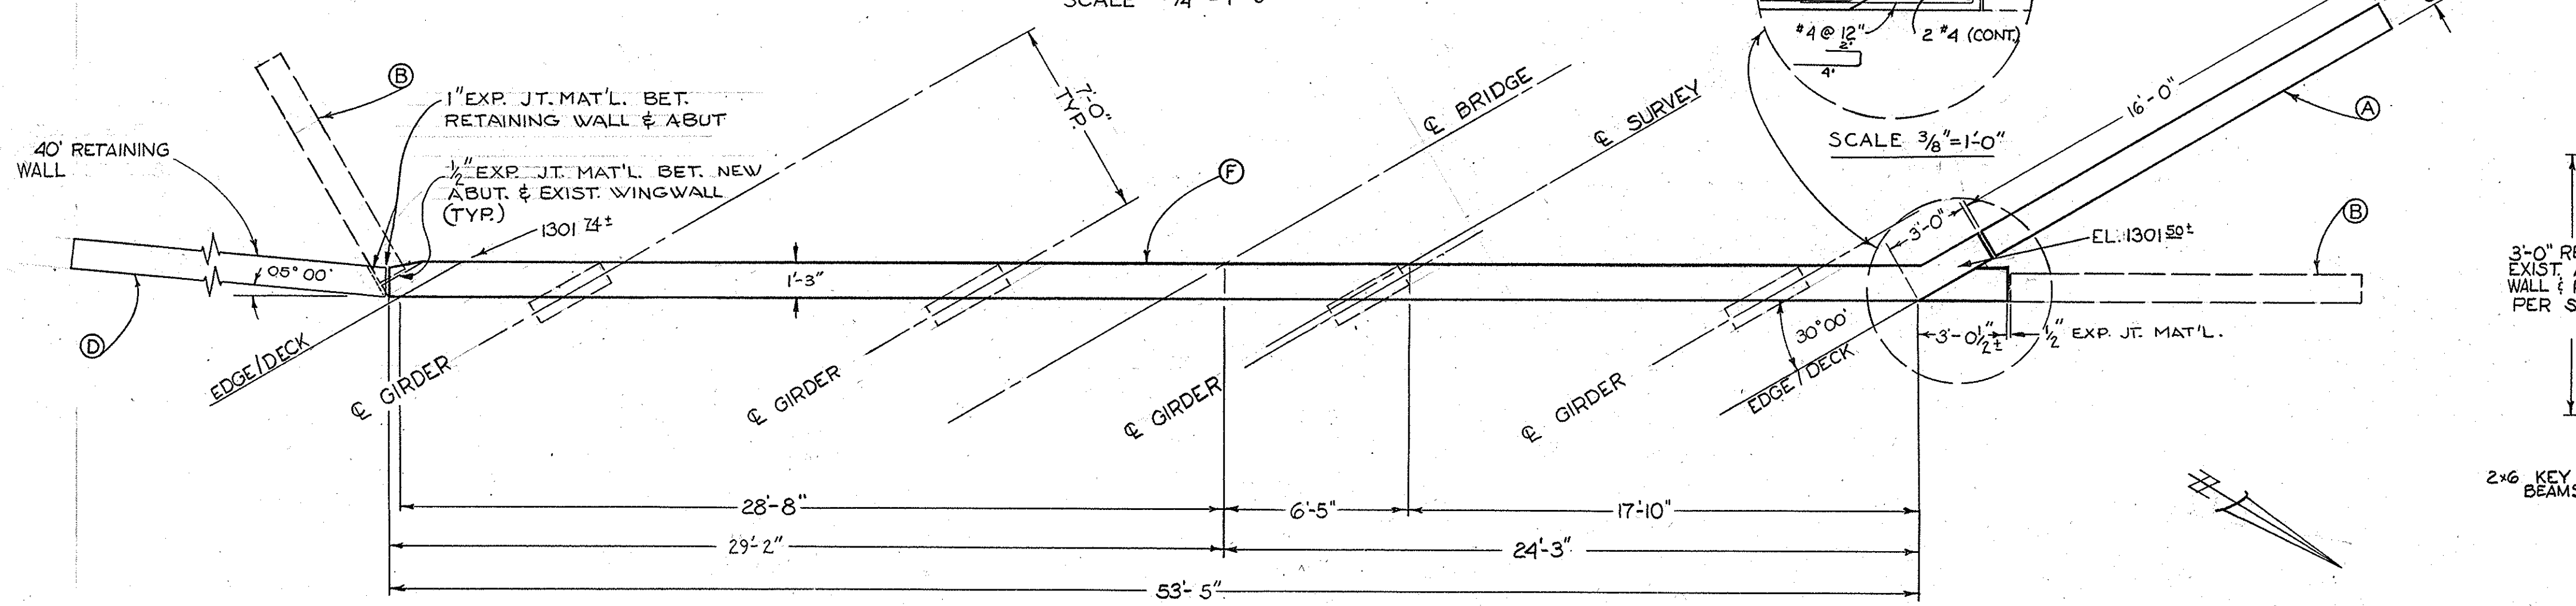

SECTION A-A
SCALE 1/4" = 1'-0"

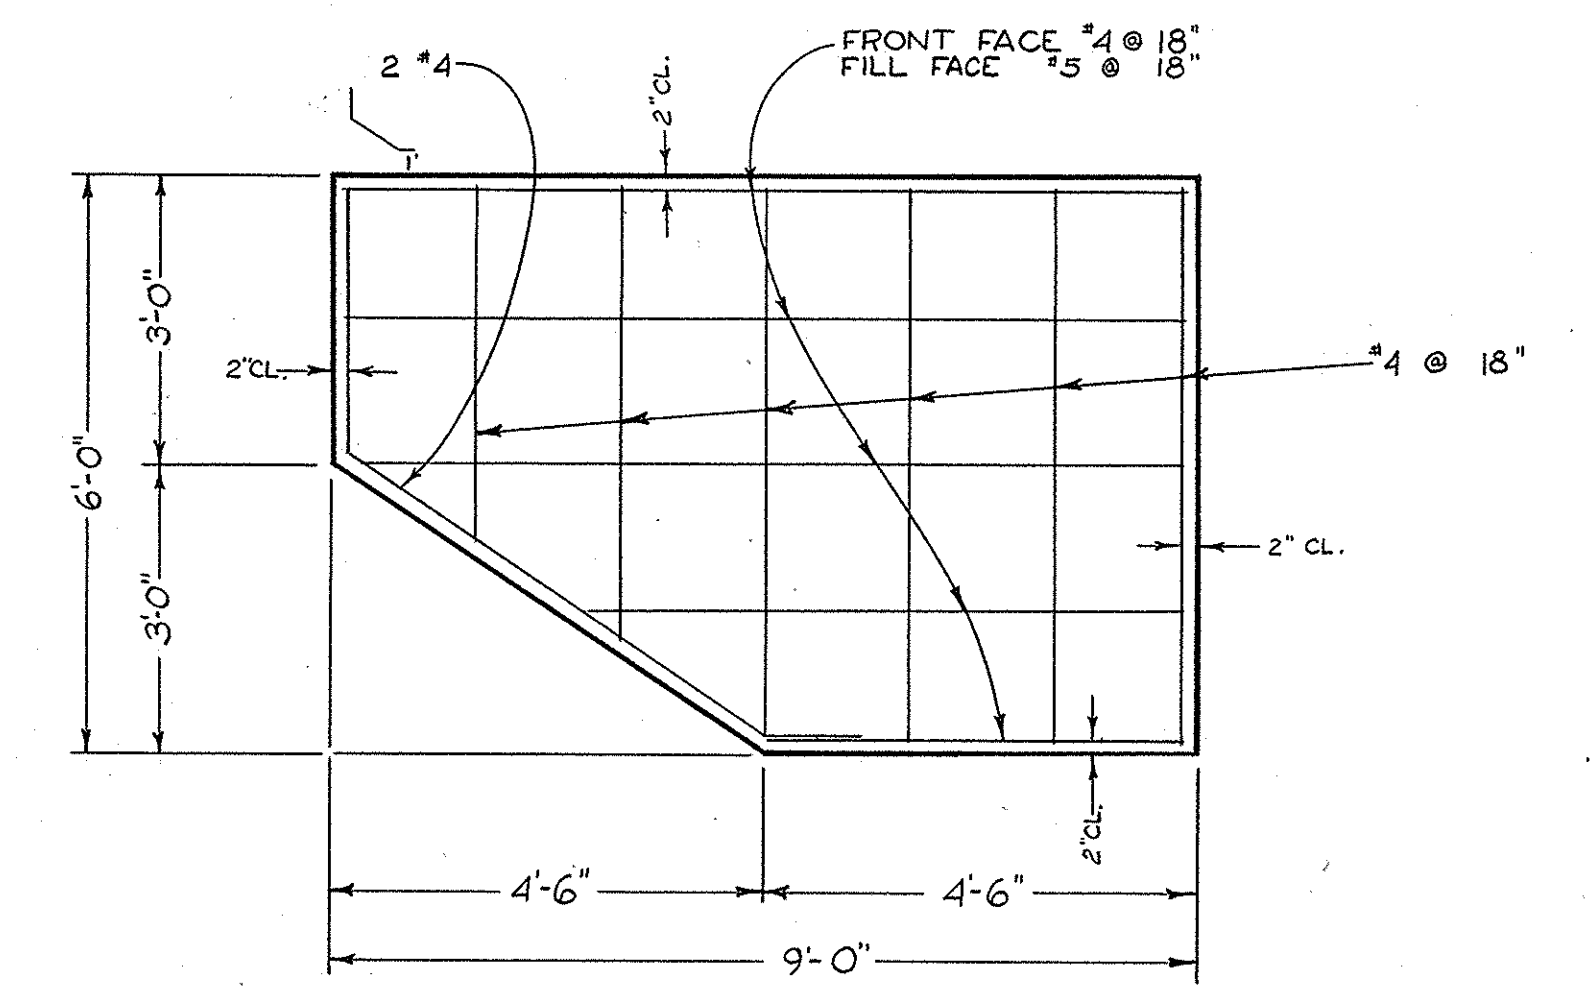


SECTION C-C
SCALE 1/2" = 1'-0"

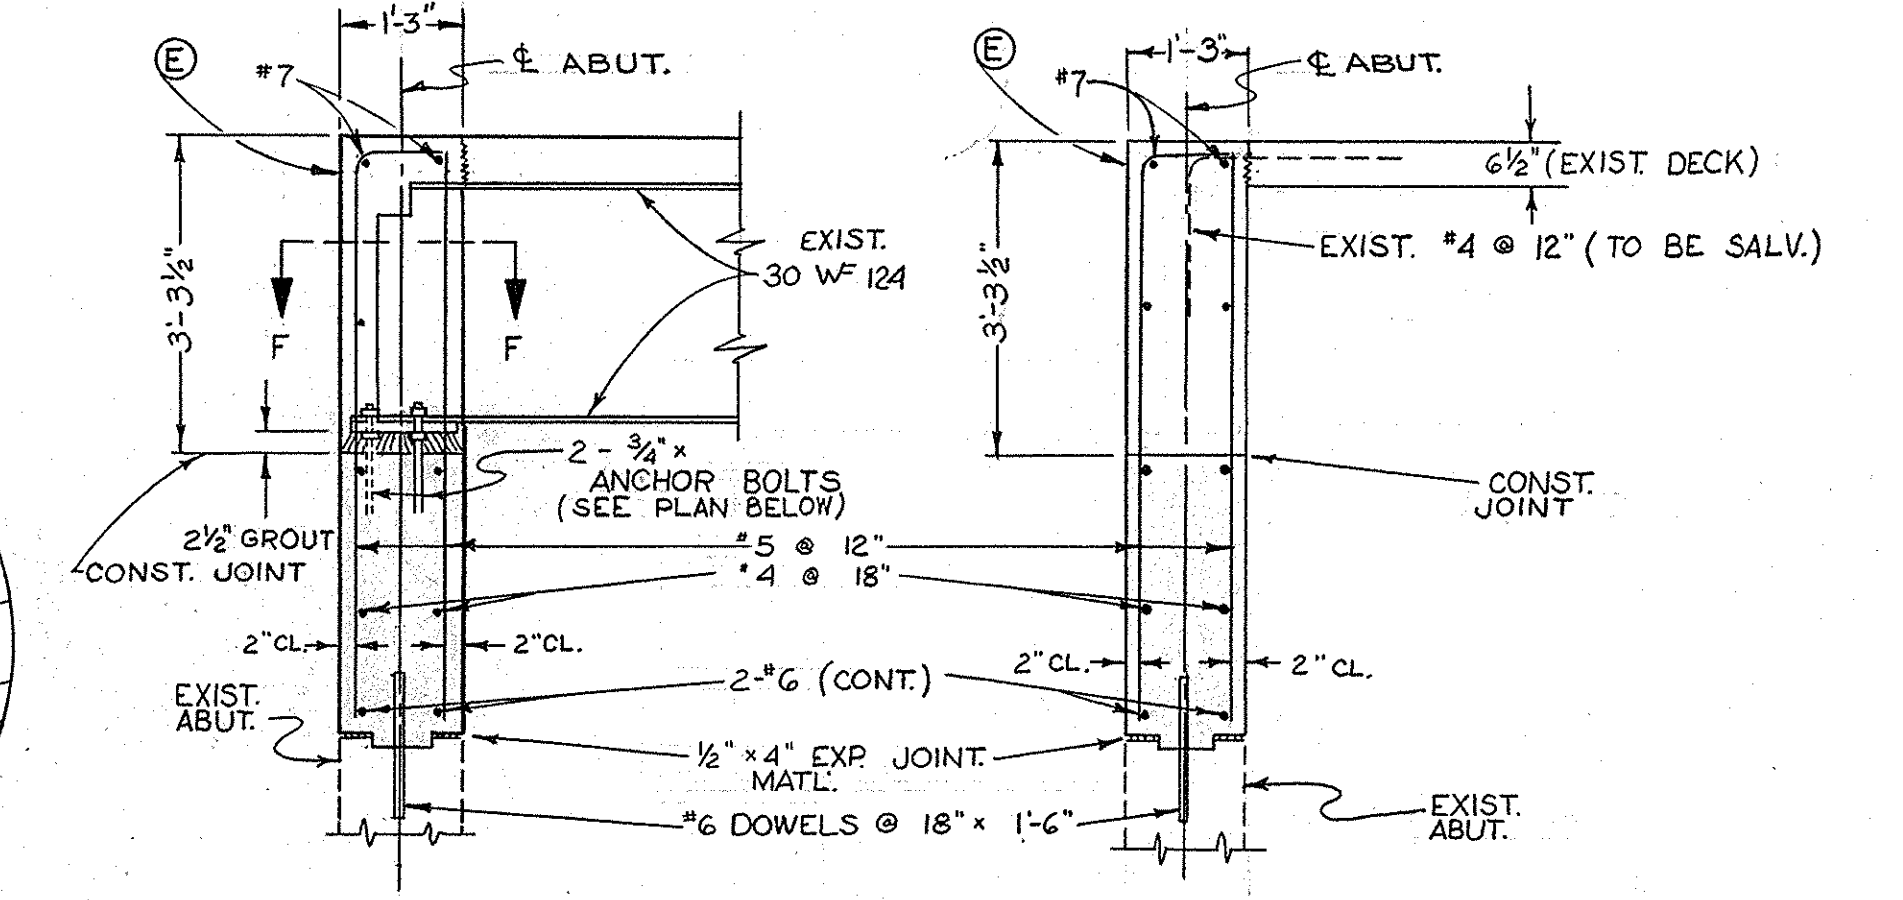

SECTION D-D
SCALE 1/2" = 1'


SECTION E-E
SCALE 1/2" = 1'

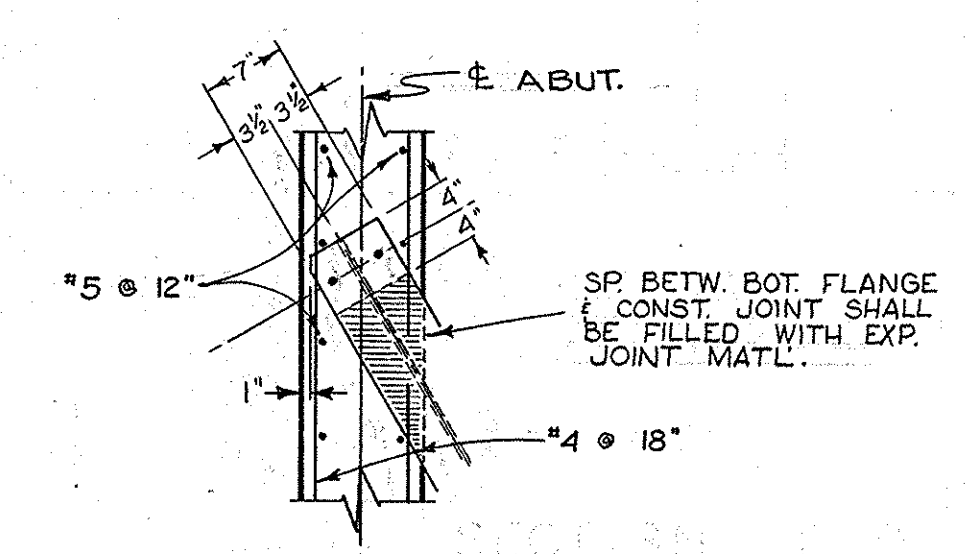

SECTION F-F
SCALE 1/2" = 1'

CONSTRUCTION NOTES

- (A) CONSTRUCT 16' OF RETAINING WALL PER SECTION C-C, SHEET
- (B) EXIST. WINGWALL TO REMAIN IN PLACE.
- (C) EXIST. ABUTMENT AFTER RAISING SUPERSTRUCTURE (SEE EXIST. ABUTMENT DETAIL & SECTION D-D & E-E)
- (D) CONSTRUCT 40' OF RETAINING WALL PER SECTIONS A-A & B-B, SHEET
- (E) PLACE GROUT & EXP. JT. MAT'L. UNDER WF BEAMS BEFORE PLACING UPPER 3'-3 1/2' SECTION
- (F) ABUTMENTS TO BE BACKFILLED SIMULTANEOUSLY

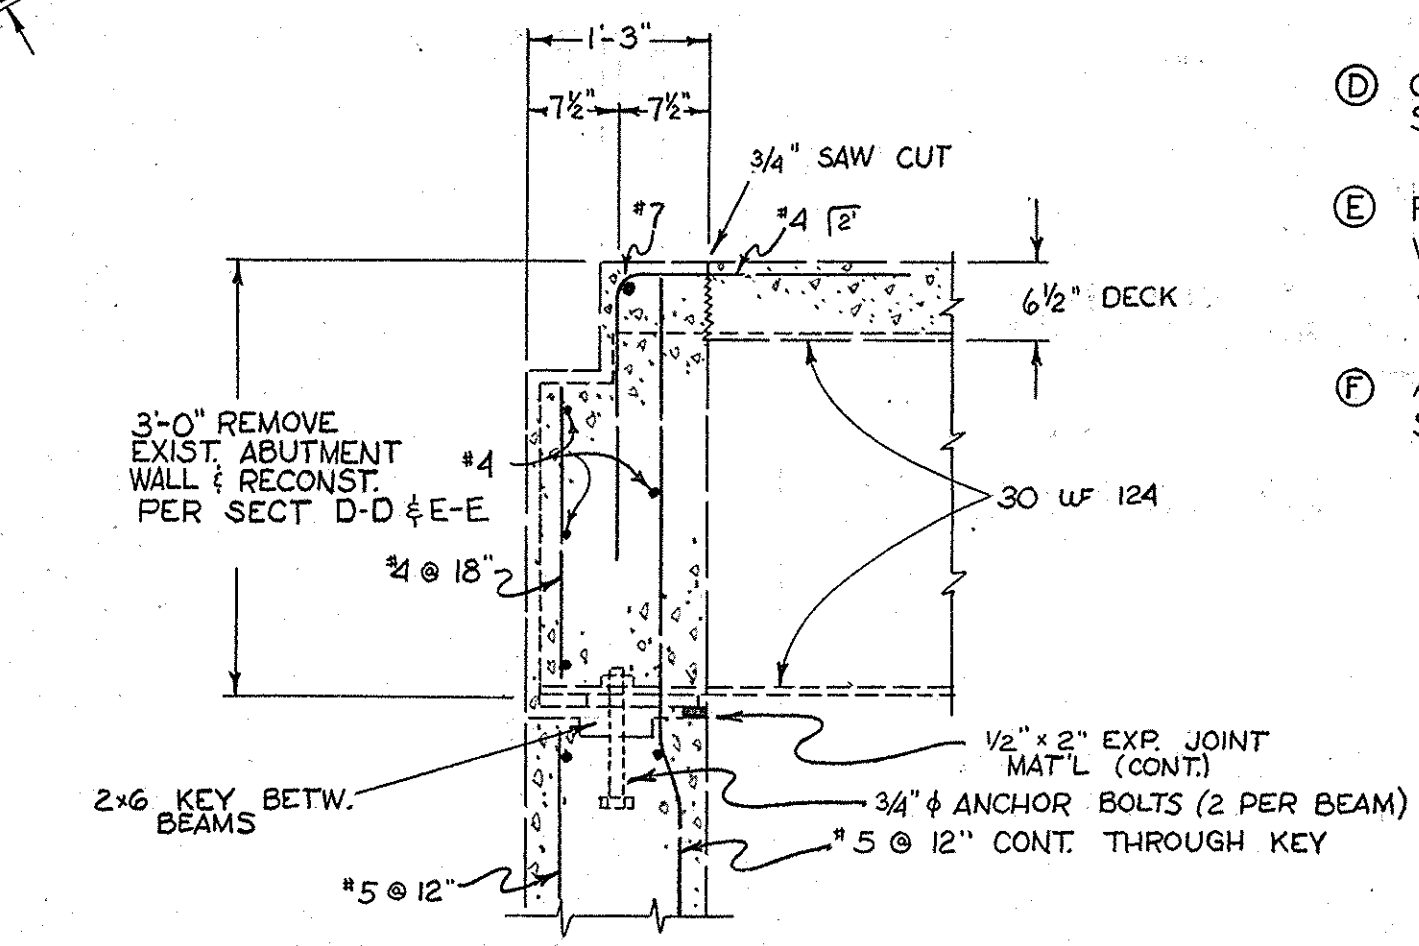

TYPICAL EXIST ABUTMENT SECTION
SCALE 3/4" = 1'-0"

ORANGE COUNTY ROAD DEPARTMENT	
SILVERADO CYN. RD.	
SV-10	
ACROSS	
SILVERADO CREEK	
ABUTMENT	
DETAILS	
DATE: 10/1/84	SHEET OF