




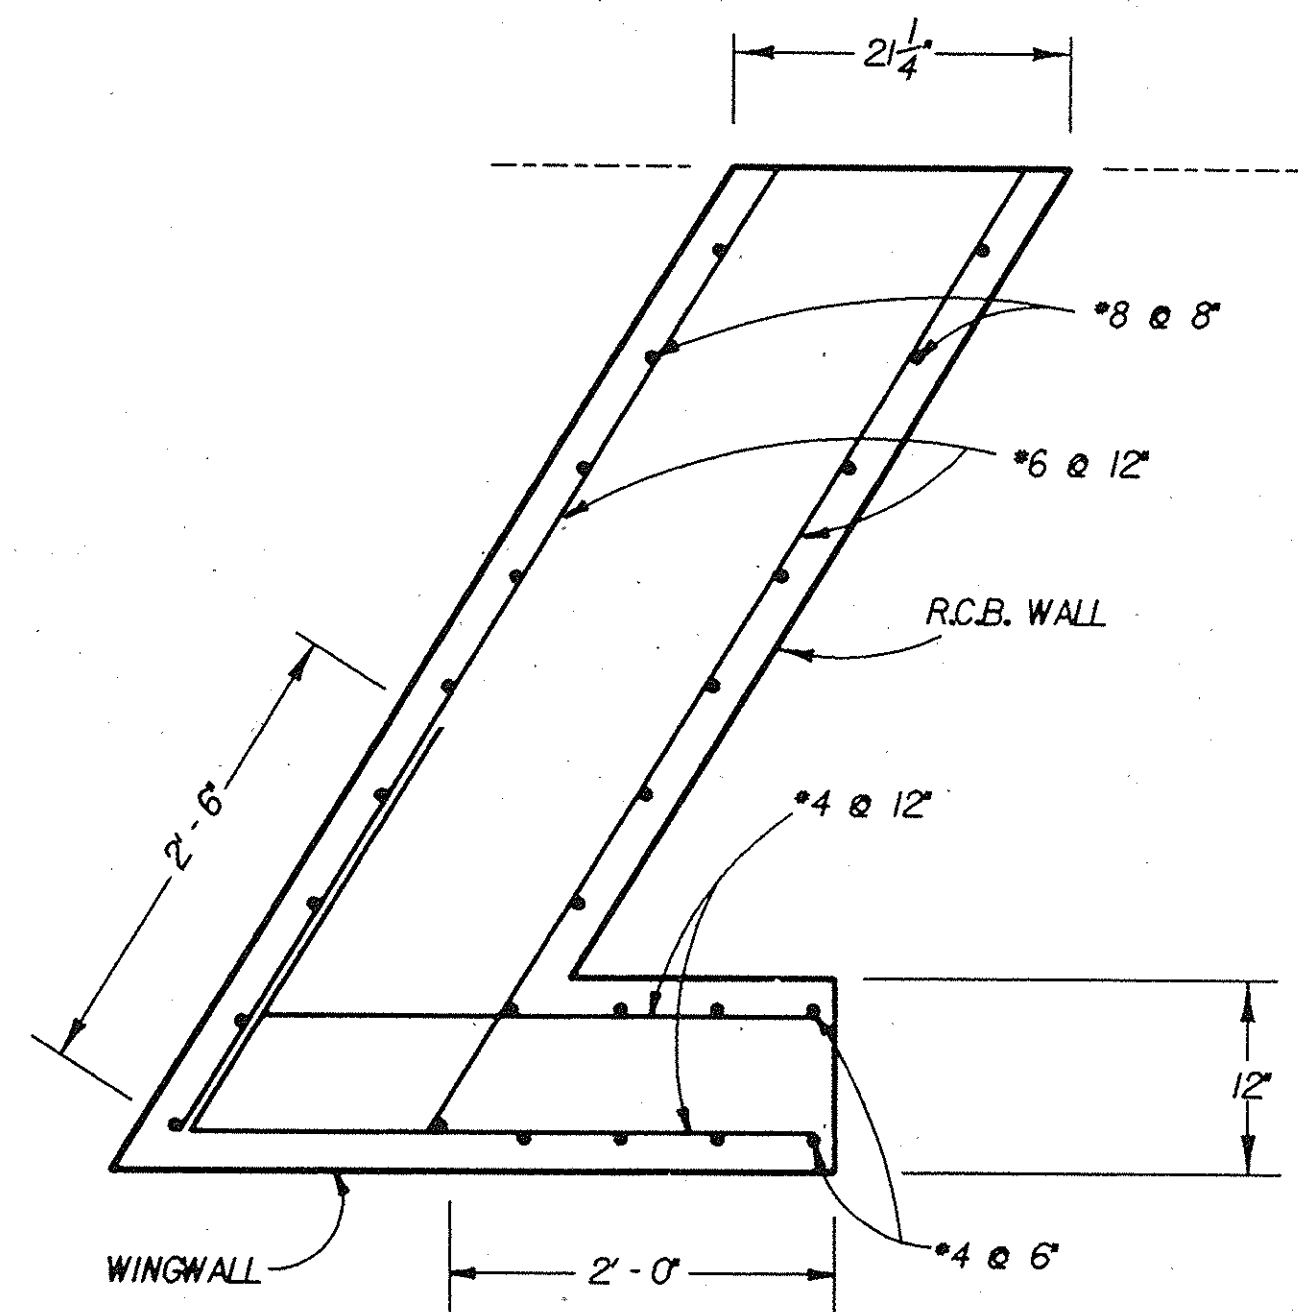


CONNECTION DETAIL W5 - WESTERLY BOX
SCALE 1" = 1'-0"

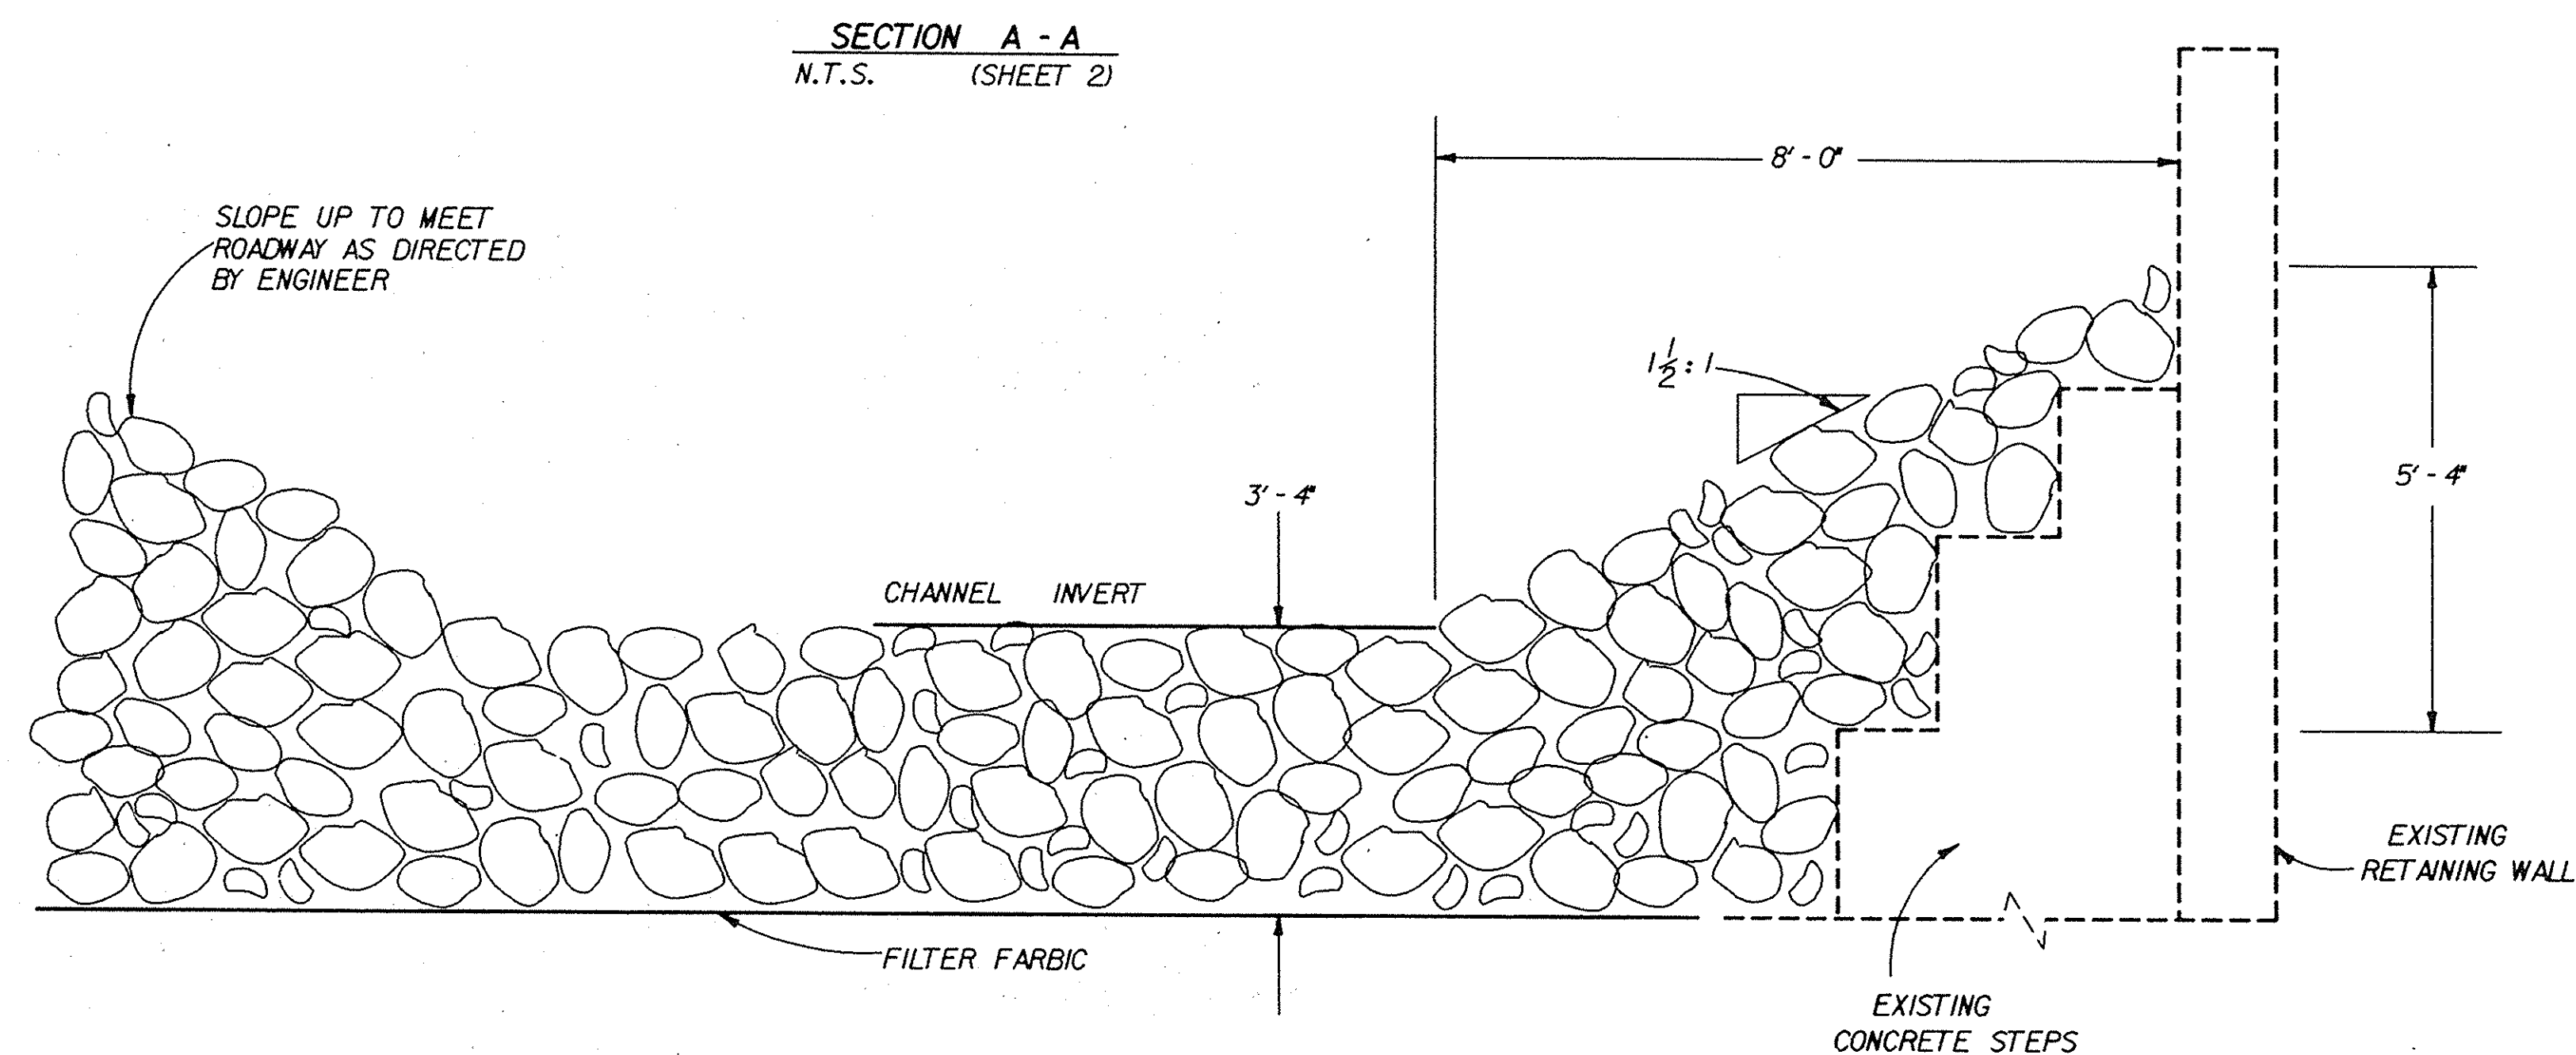

SECTION A - A
N.T.S. (SHEET 2)

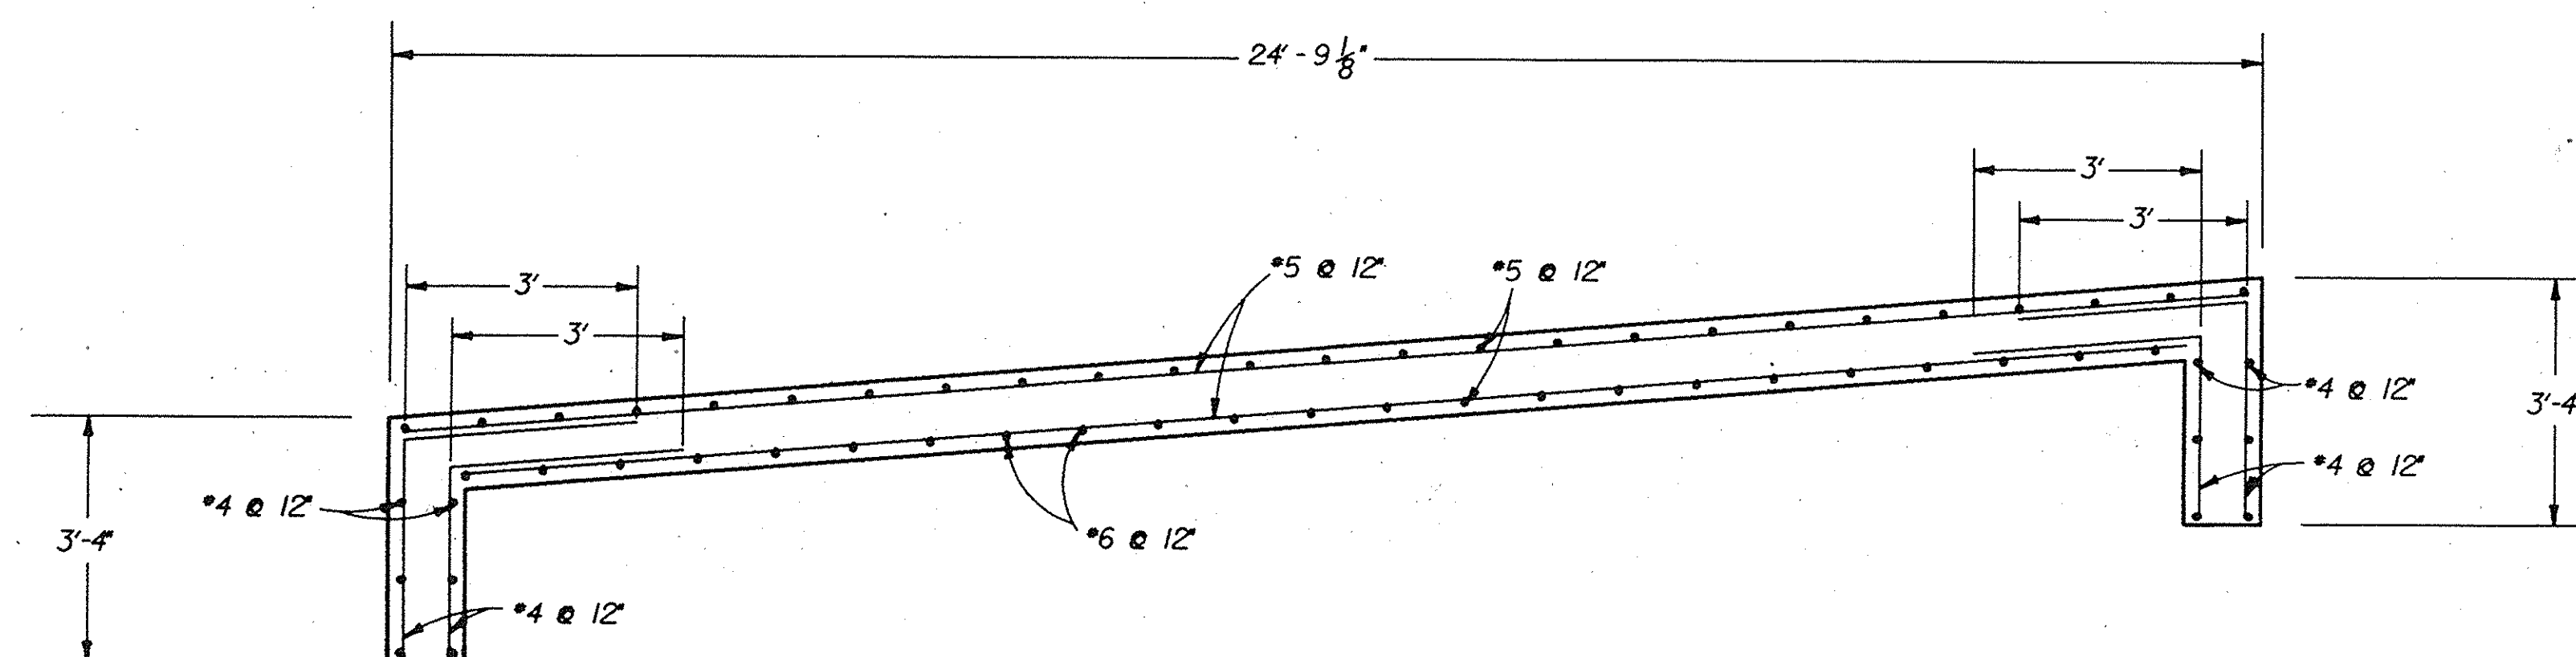

BOTTOM SLAB PROFILE - WESTERLY BOX
SCALE 1" = 2'-0"

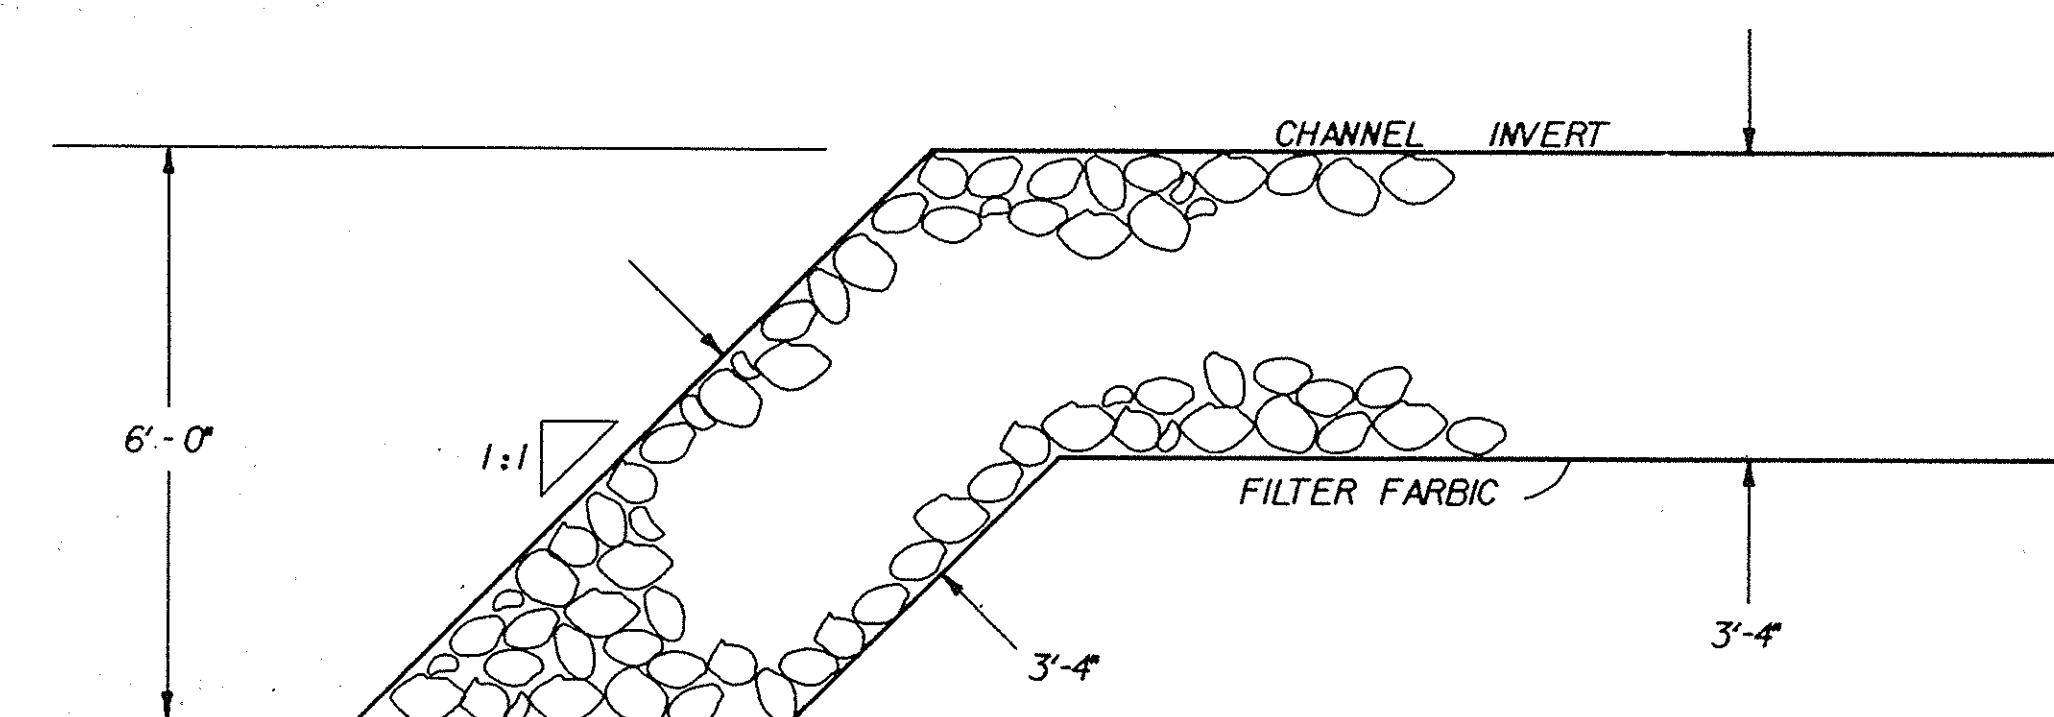

SECTION B - B
N.T.S. (SHEET 2)

ORANGE COUNTY ENVIRONMENTAL MANAGEMENT AGENCY	
SILVERADO CANYON ROAD	
BOTTOM SLAB REINFORCEMENT AND RIP-RAP DETAILS	
DATE	DESCRIPTION
REVISIONS	
PREPARED UNDER SUPERVISION	REGISTERED PROFESSIONAL ENGINEER ASHUTOSH MEHTA 23553 Exp. 12-31-93 CIVIL STATE OF CALIFORNIA
DESIGNED BY B. MCKINNEY	CHECKED BY A.B. MEHTA
SCALE AS SHOWN	DATE 1/14/94
DRAWING NO.	SHEET 14 OF 15