

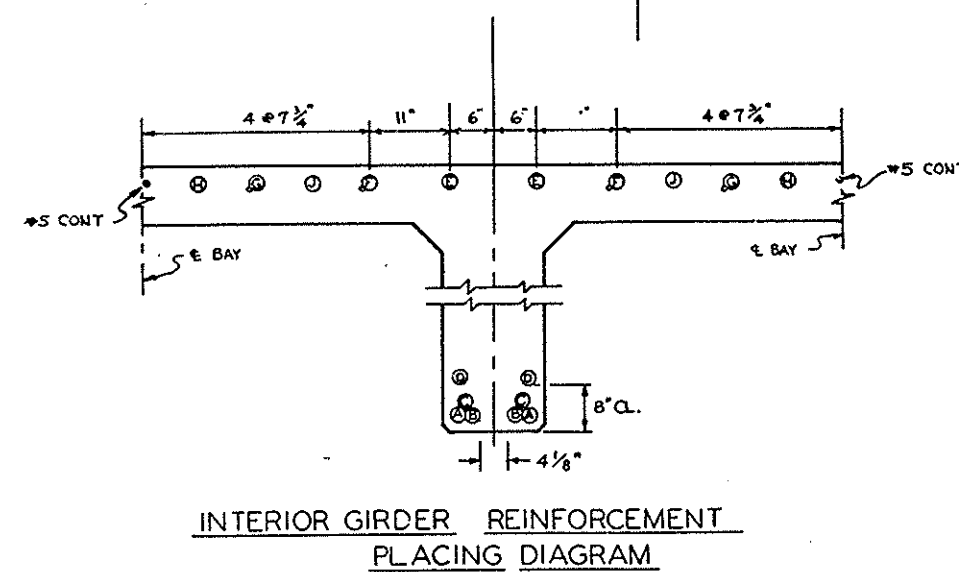
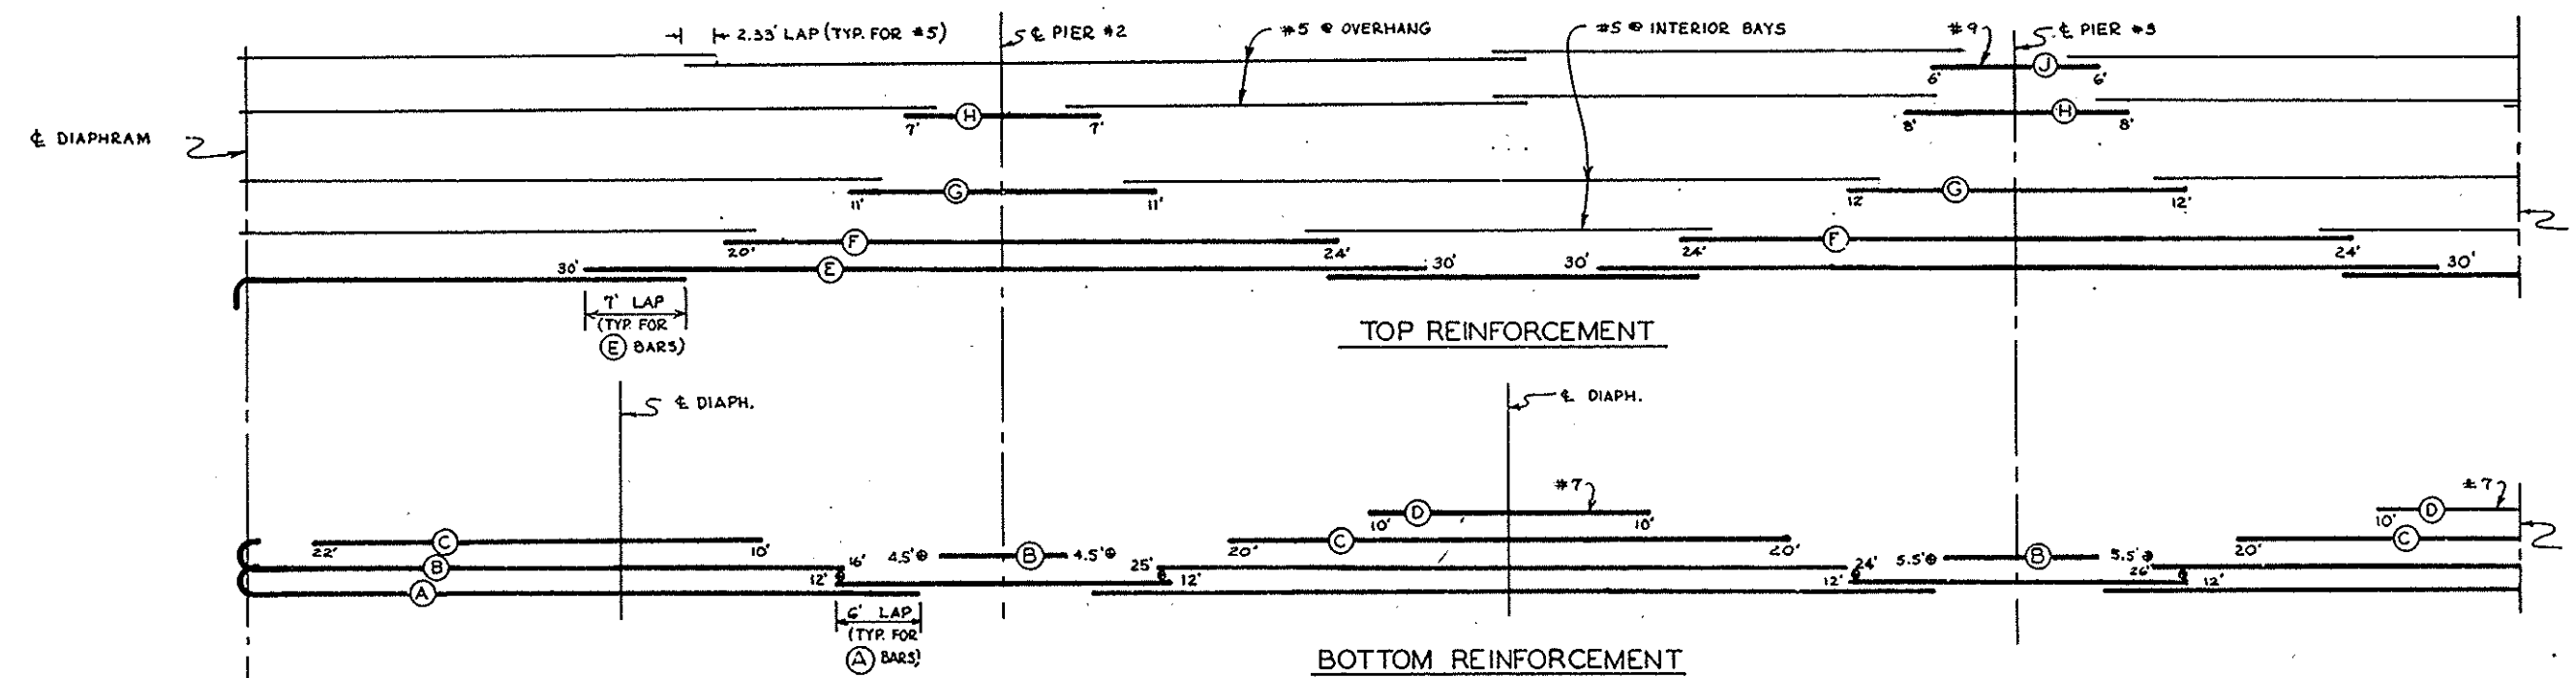
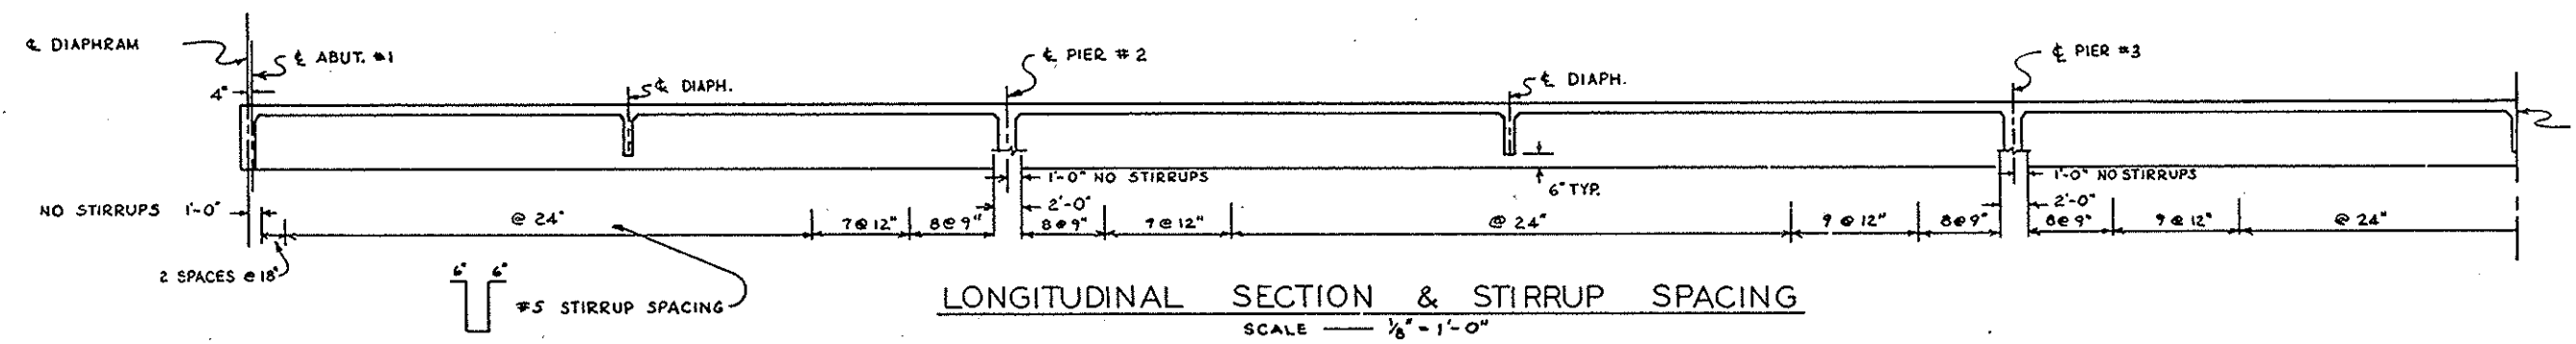


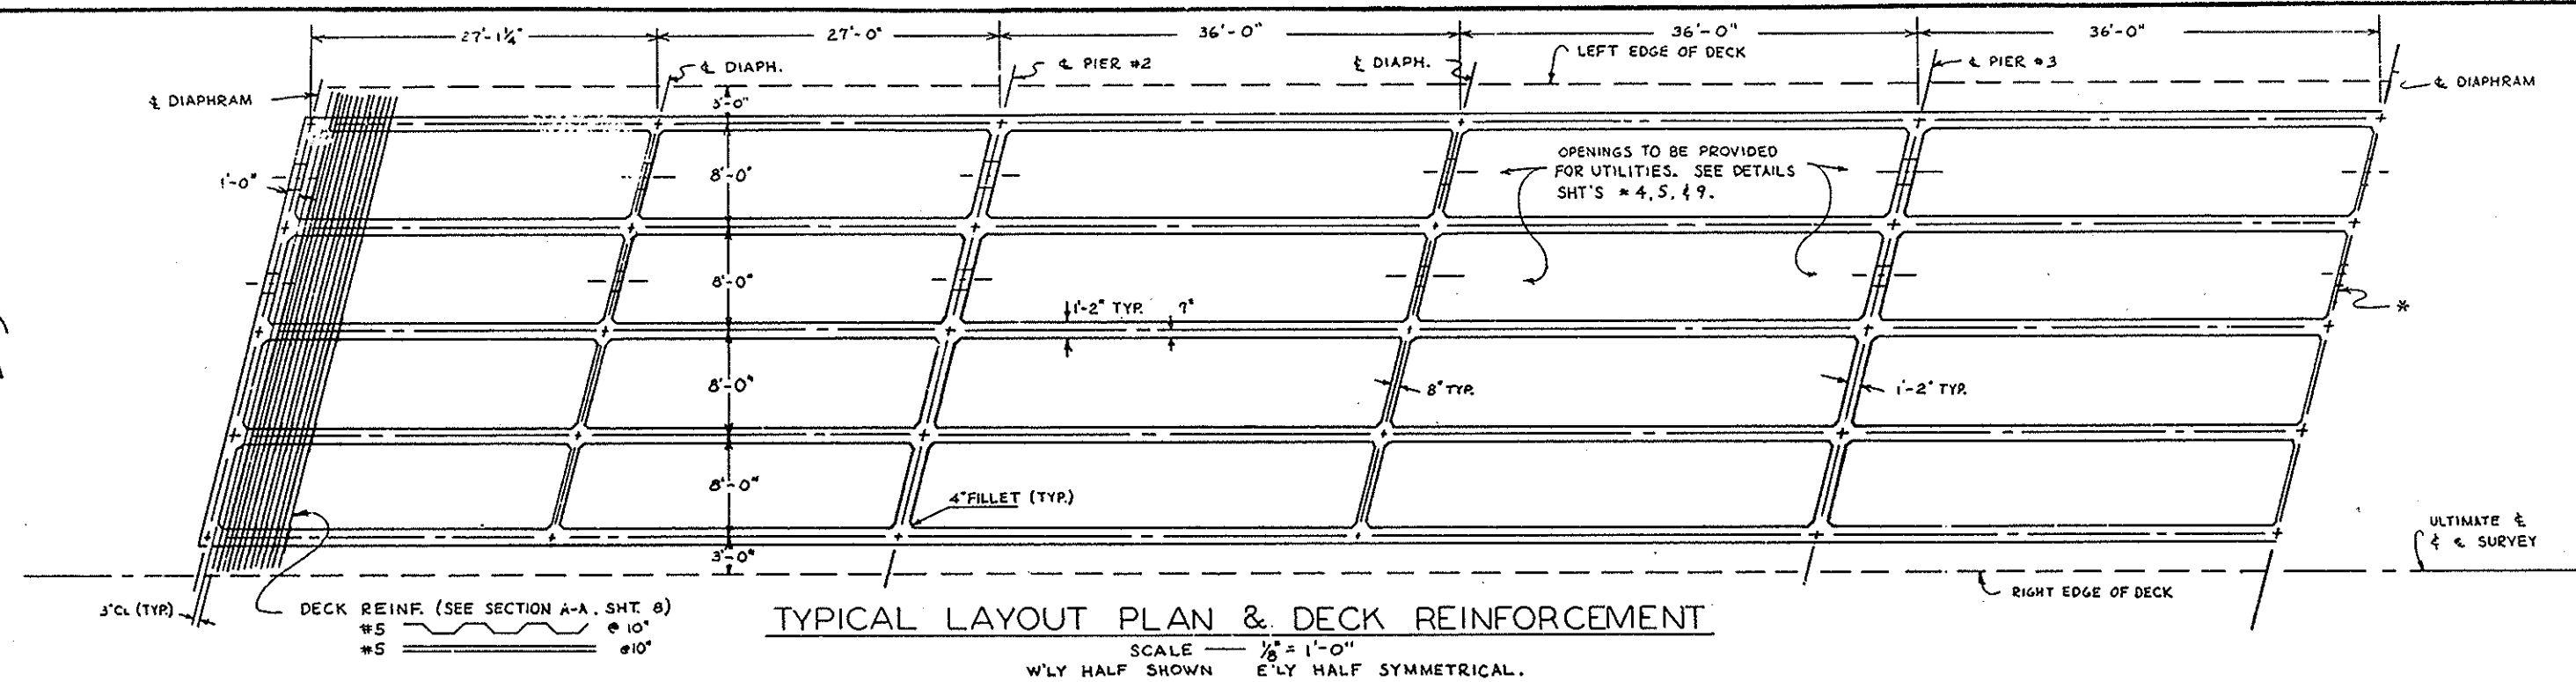

- NOTES:
- 1) ALL MAIN GIRDER REINFORCEMENT IS #11 BARS EXCEPT AS NOTED.
 - 2) DIM. AT END OF BARS ARE FROM CENTERLINE OF DIAPHRAGM (BOT. REINFORCING) AND CENTERLINE OF PIERS (TOP REINFORCING), EXCEPT AS NOTED.
 - 3) FOR ADDITIONAL REINFORCEMENT IN SLAB OVER INTERMEDIATE DIAPHRAGMS SEE SHEET # 9.
 - 4) THIS BOT. REINFORCING BAR IS DIM. FROM CENTERLINE OF PIER.
 - 5) GIRDER REINFORCEMENT SHOWN ABOVE SHALL BE PLACED AS SHOWN IN THE PLACING DIAGRAMS.

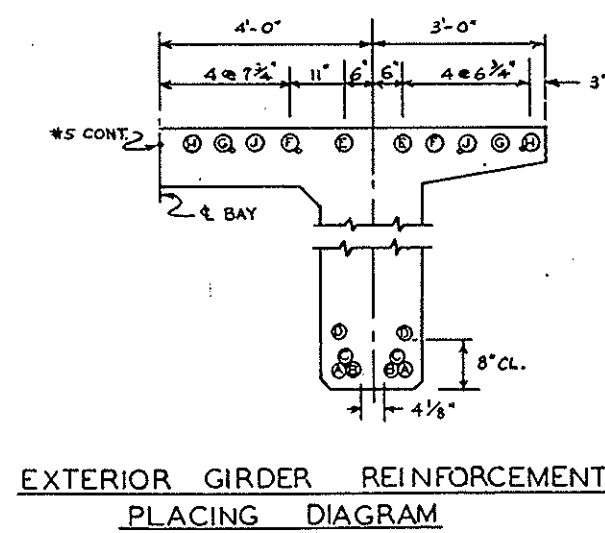

11358 SA-31
SHEET 7 of 14
REV. 22.51.1
CROSS SECTION

ORANGE COUNTY ROAD DEPARTMENT
**SLATER-
SEGERSTROM BRIDGE
SA-31**
SUPERSTRUCTURE LAYOUT
& REINFORCEMENT
AS SHOWN

DR. 12 (11359)