


- ① - STRIPE 4" SOLID DOUBLE YELLOW PER DETAIL "A".
- ② - STRIPE 4" DASH YELLOW PER DETAIL "B".
- ③ - STRIPE 4" DASH WHITE PER DETAIL "B".
- ④ - STRIPE 4" DASH WHITE PER DETAIL "B", ON 6" SOLID BLACK ON BRIDGE DECK ONLY.
- ⑤ - STRIPE 8" SOLID WHITE.
- ⑥ - STRIPE PARABOLIC LEFT TURN POCKET PER O.C.E.M.A. STD PLAN No. 115.
- ⑦ - STRIPE 4" SOLID WHITE.
- ⑧ - STENCIL "←" PAVEMENT MARKING.
- ⑨ - REMOVE SIGN AND ARROWS.

A. FOR PAYMENT PURPOSES, EACH ONE (1) SQ. FT. OF PAVEMENT MARKING IS EQUIVALENT TO THREE (3) L.F. OF STRIPING.

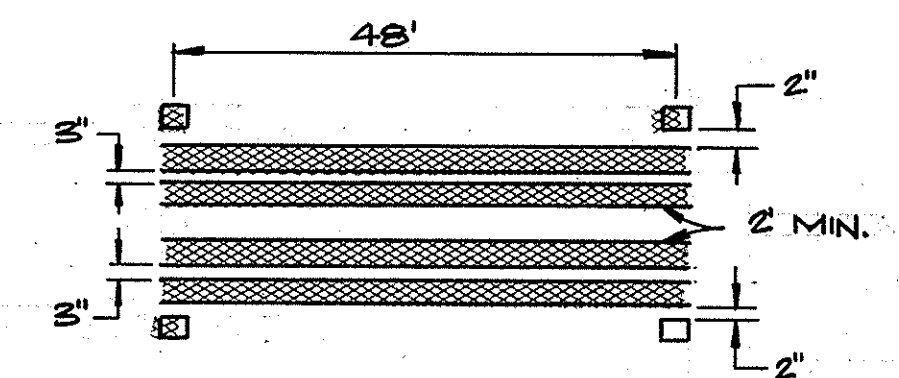

4" YELLOW STRIPE
TWO-WAY YELLOW REFLECTIVE R.P.M.

3 inches on original drawing

		ORANGE COUNTY ENVIRONMENTAL MANAGEMENT AGENCY	
		TALBERT - MACARTHUR ROAD APPROACHES to BRIDGE (SA-32)	
		TRAFFIC STRIPING DETAILS	
MARK	DATE	DESCRIPTION	PREPARED UNDER SUPERVISION OF <i>John W. Latta</i> 11/82
REVISIONS			DATE
DESIGNED	M.M.HSU		SCALE AS SHOWN
DRAWN	B.BURK		
CHECKED	2/10/82		DATE 11/82
			DWG. NO.
			6